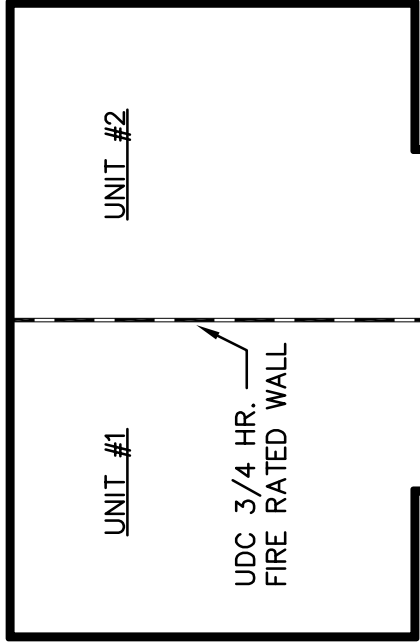



$$\uparrow N =$$

17
SP1

VERIFY ALL CONDITIONS AND DIMENSIONS ON THE JOB AND NOTIFY THE DESIGN ALLIANCE ARCHITECTS, INC. OF ANY DISCREPANCIES PRIOR TO START

MATERIAL / METHOD	MINIMUM FASTENERS	MAX. SPACING
CONTINUOUSLY SHEATHED – CS-SP (WOOD STRUCTURAL PANEL)	6d COMMON NAIL OR 8d BOX NAIL (2 3/8" LONG x 0.113" DIAMETER); QB 7/16"–OR 1/2"–CROWN 16-GAGE STAPLES, 1 1/4" LONG	6" EDGES, 12" FIELD (NAILS) OR 3" EDGES, 6" FIELD (STAPLES)
PORTAL FRAME – PF	REFER TO SPS FIGURE 321.25-A	REFER TO SPS FIGURE 321.25-A
Gypsum BOARD – GB	5d COOLER NAILS, OR #6 SCREWS	7" EDGES, 7" FIELD (INCLUDING TOP AND BOTTOM PLATES)


GENERAL NOTES

1. PROVIDE FIRE EXTINGUISHERS PER THE LOCAL FIRE INSPECTOR
2. ALL DOORS ON MAIN FLOOR ONLY TO RECEIVE ADA COMPLIANT "LEVER" DOOR HANDLES

LEGEND

- | | |
|---|---|
|  | HARD-WIRED INTERCONNECTED SMOKE DETECTOR |
|  | CARBON MONOXIDE DETECTOR -- HARD-WIRED WITH BATTERY BACK-UP, TYP. |

UDC 3/4 HR. FIRE RATED WALL

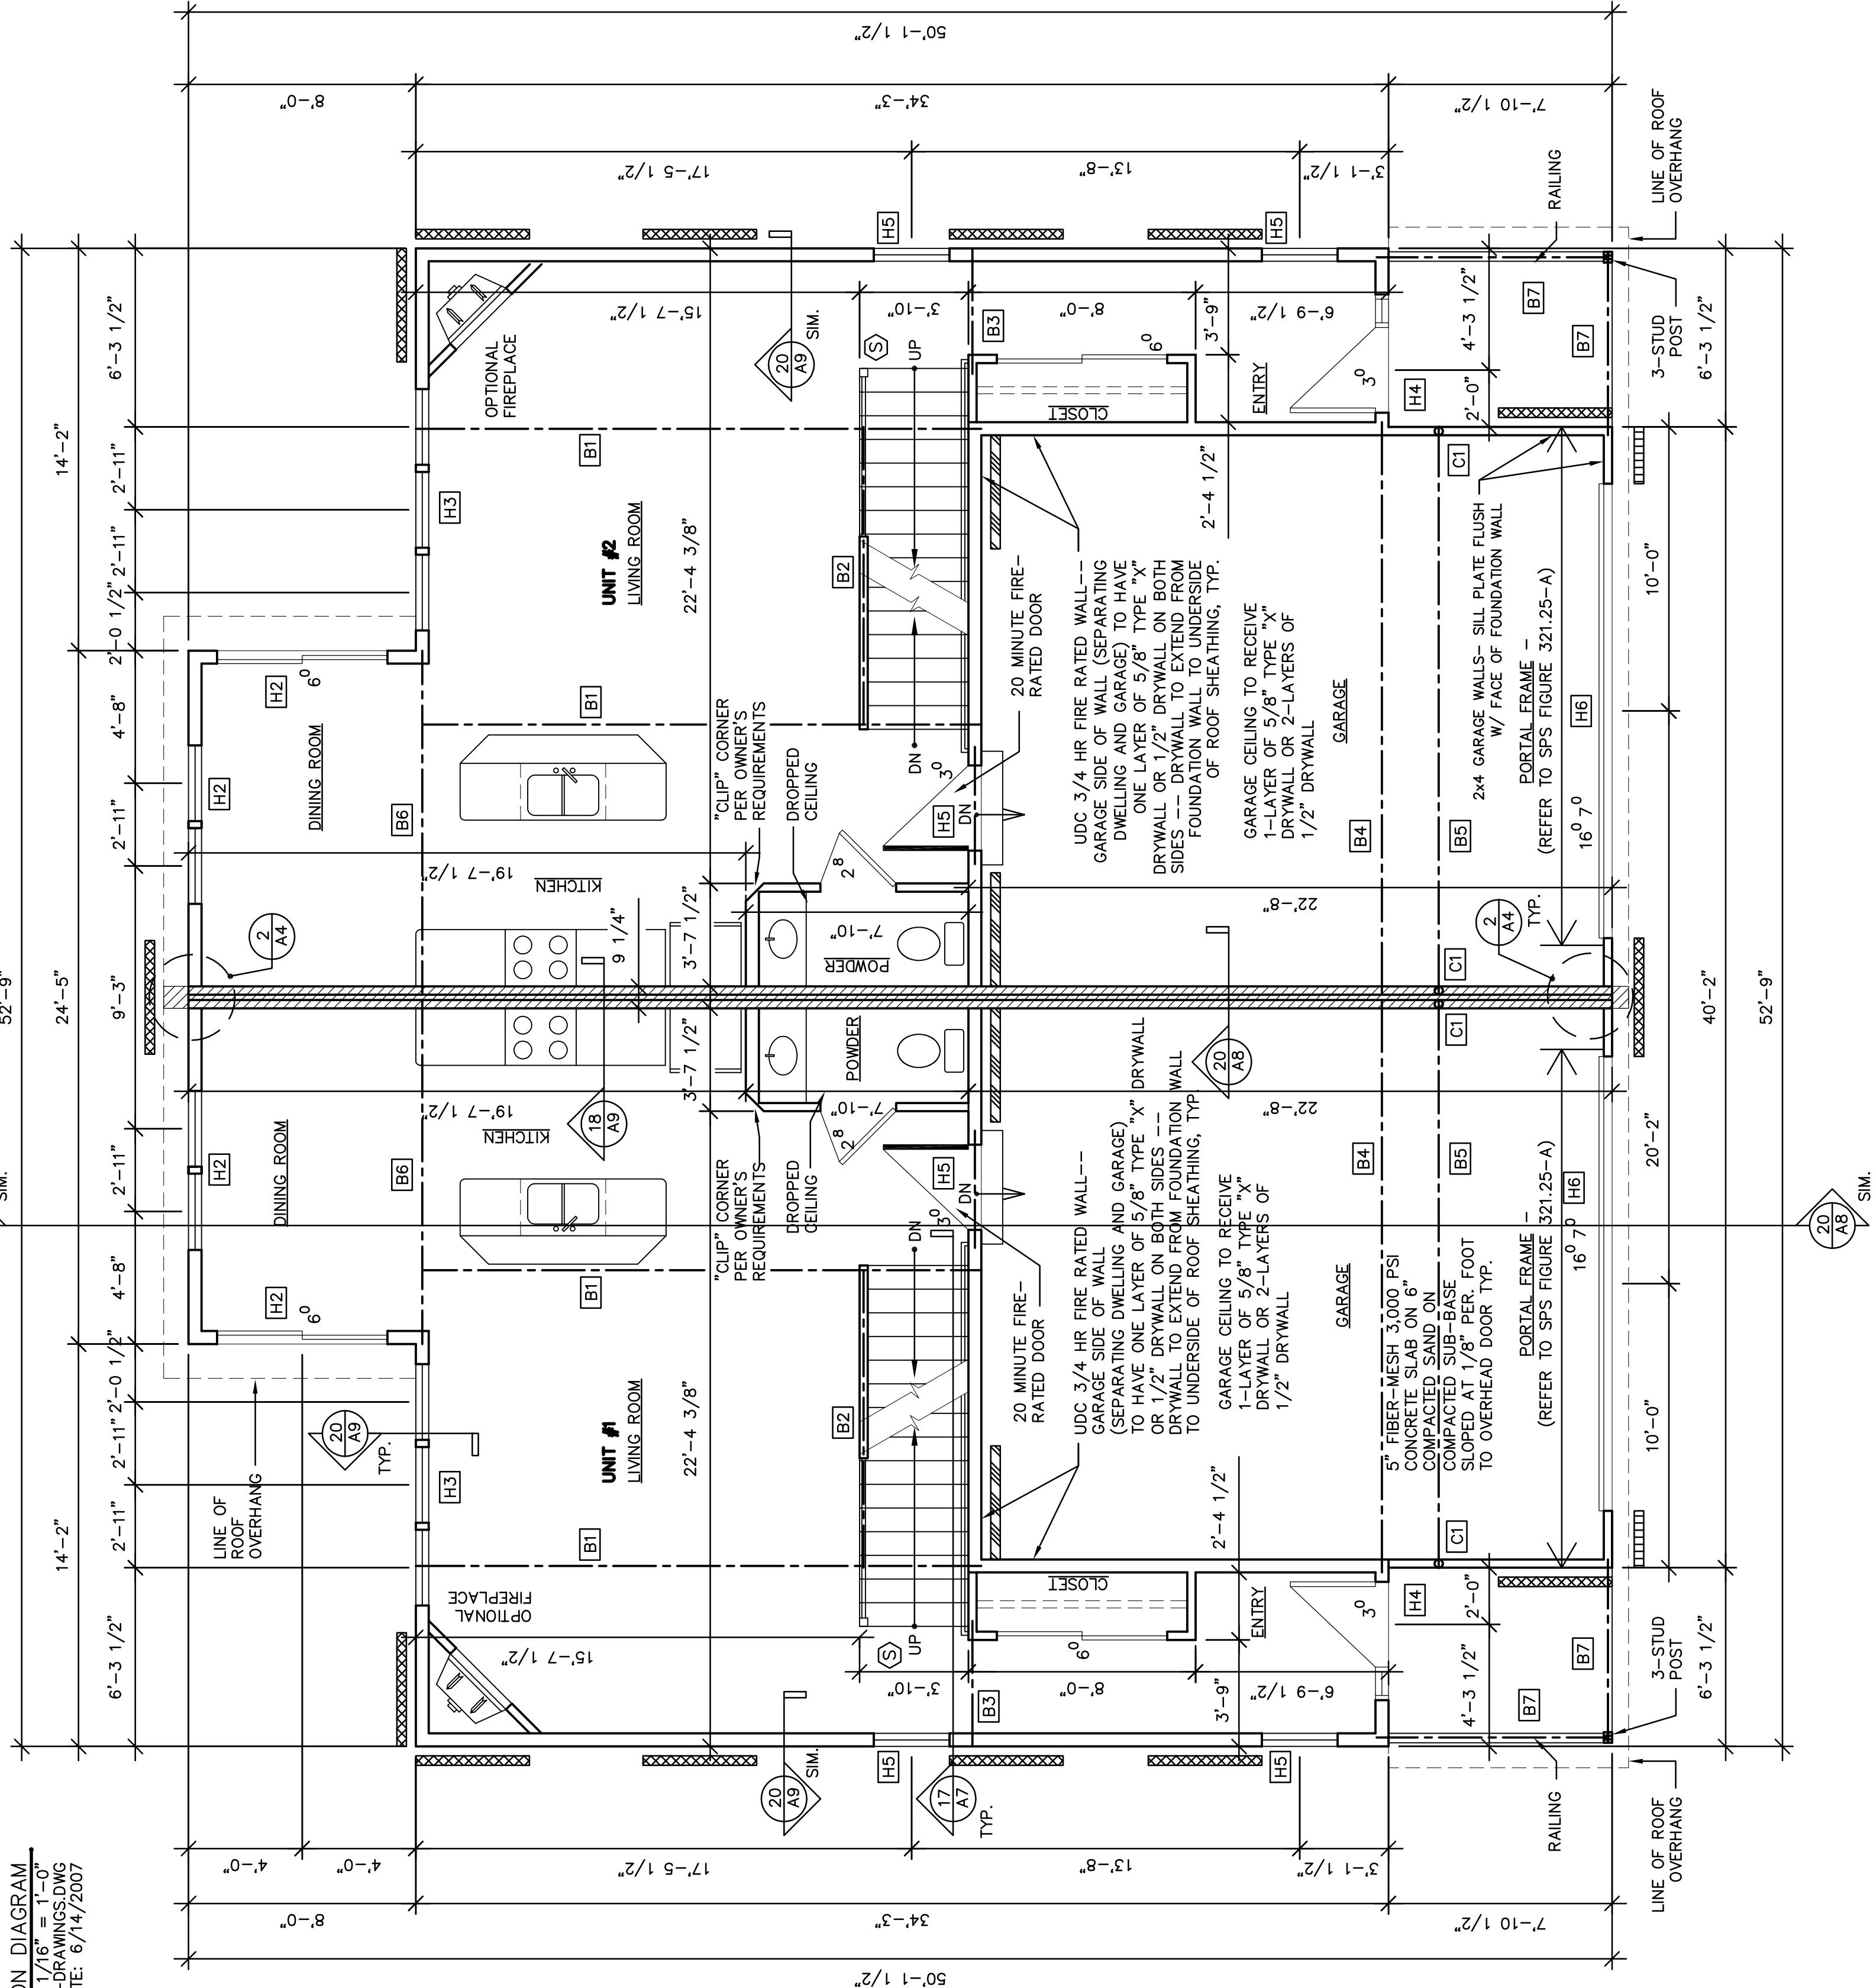

DRAWING NAMES	MAIN FLOOR PLAN		
	LEGEND		
	GENERAL NOTES		
	FIRE SEPARATION		
	DIAGRAM		
REVISIONS			
PROJECT DATA	DATE: 7/12/2022		
	DRAWN BY: CL/JH		
	CHECKED BY: P.W.		
SHEET NO.	A-1		

20
A1

MAIN FLOOR PLAN

SCALE: 1/4" = 1'-0"

2007/TERONOMY 4--UNIT/T4--DRAWINGS.DWG

DATE: 6/14/2007


$$1-A$$

the
DESIGN
Alliance
Architects, Inc.

AUTUMN RIDGE DUPLEX
AUTUMN DRIVE & CREEK ROAD
DELAVAL, WI, 53115

VERIFY ALL CONDITIONS AND DIMENSIONS
ON THE JOB AND NOTIFY THE DESIGN
ALLIANCE ARCHITECTS, INC. OF ANY
DISCREPANCIES PRIOR TO START.

UDC 3/4 HR. FIRE RATED WALL
AT ATTIC SPACE

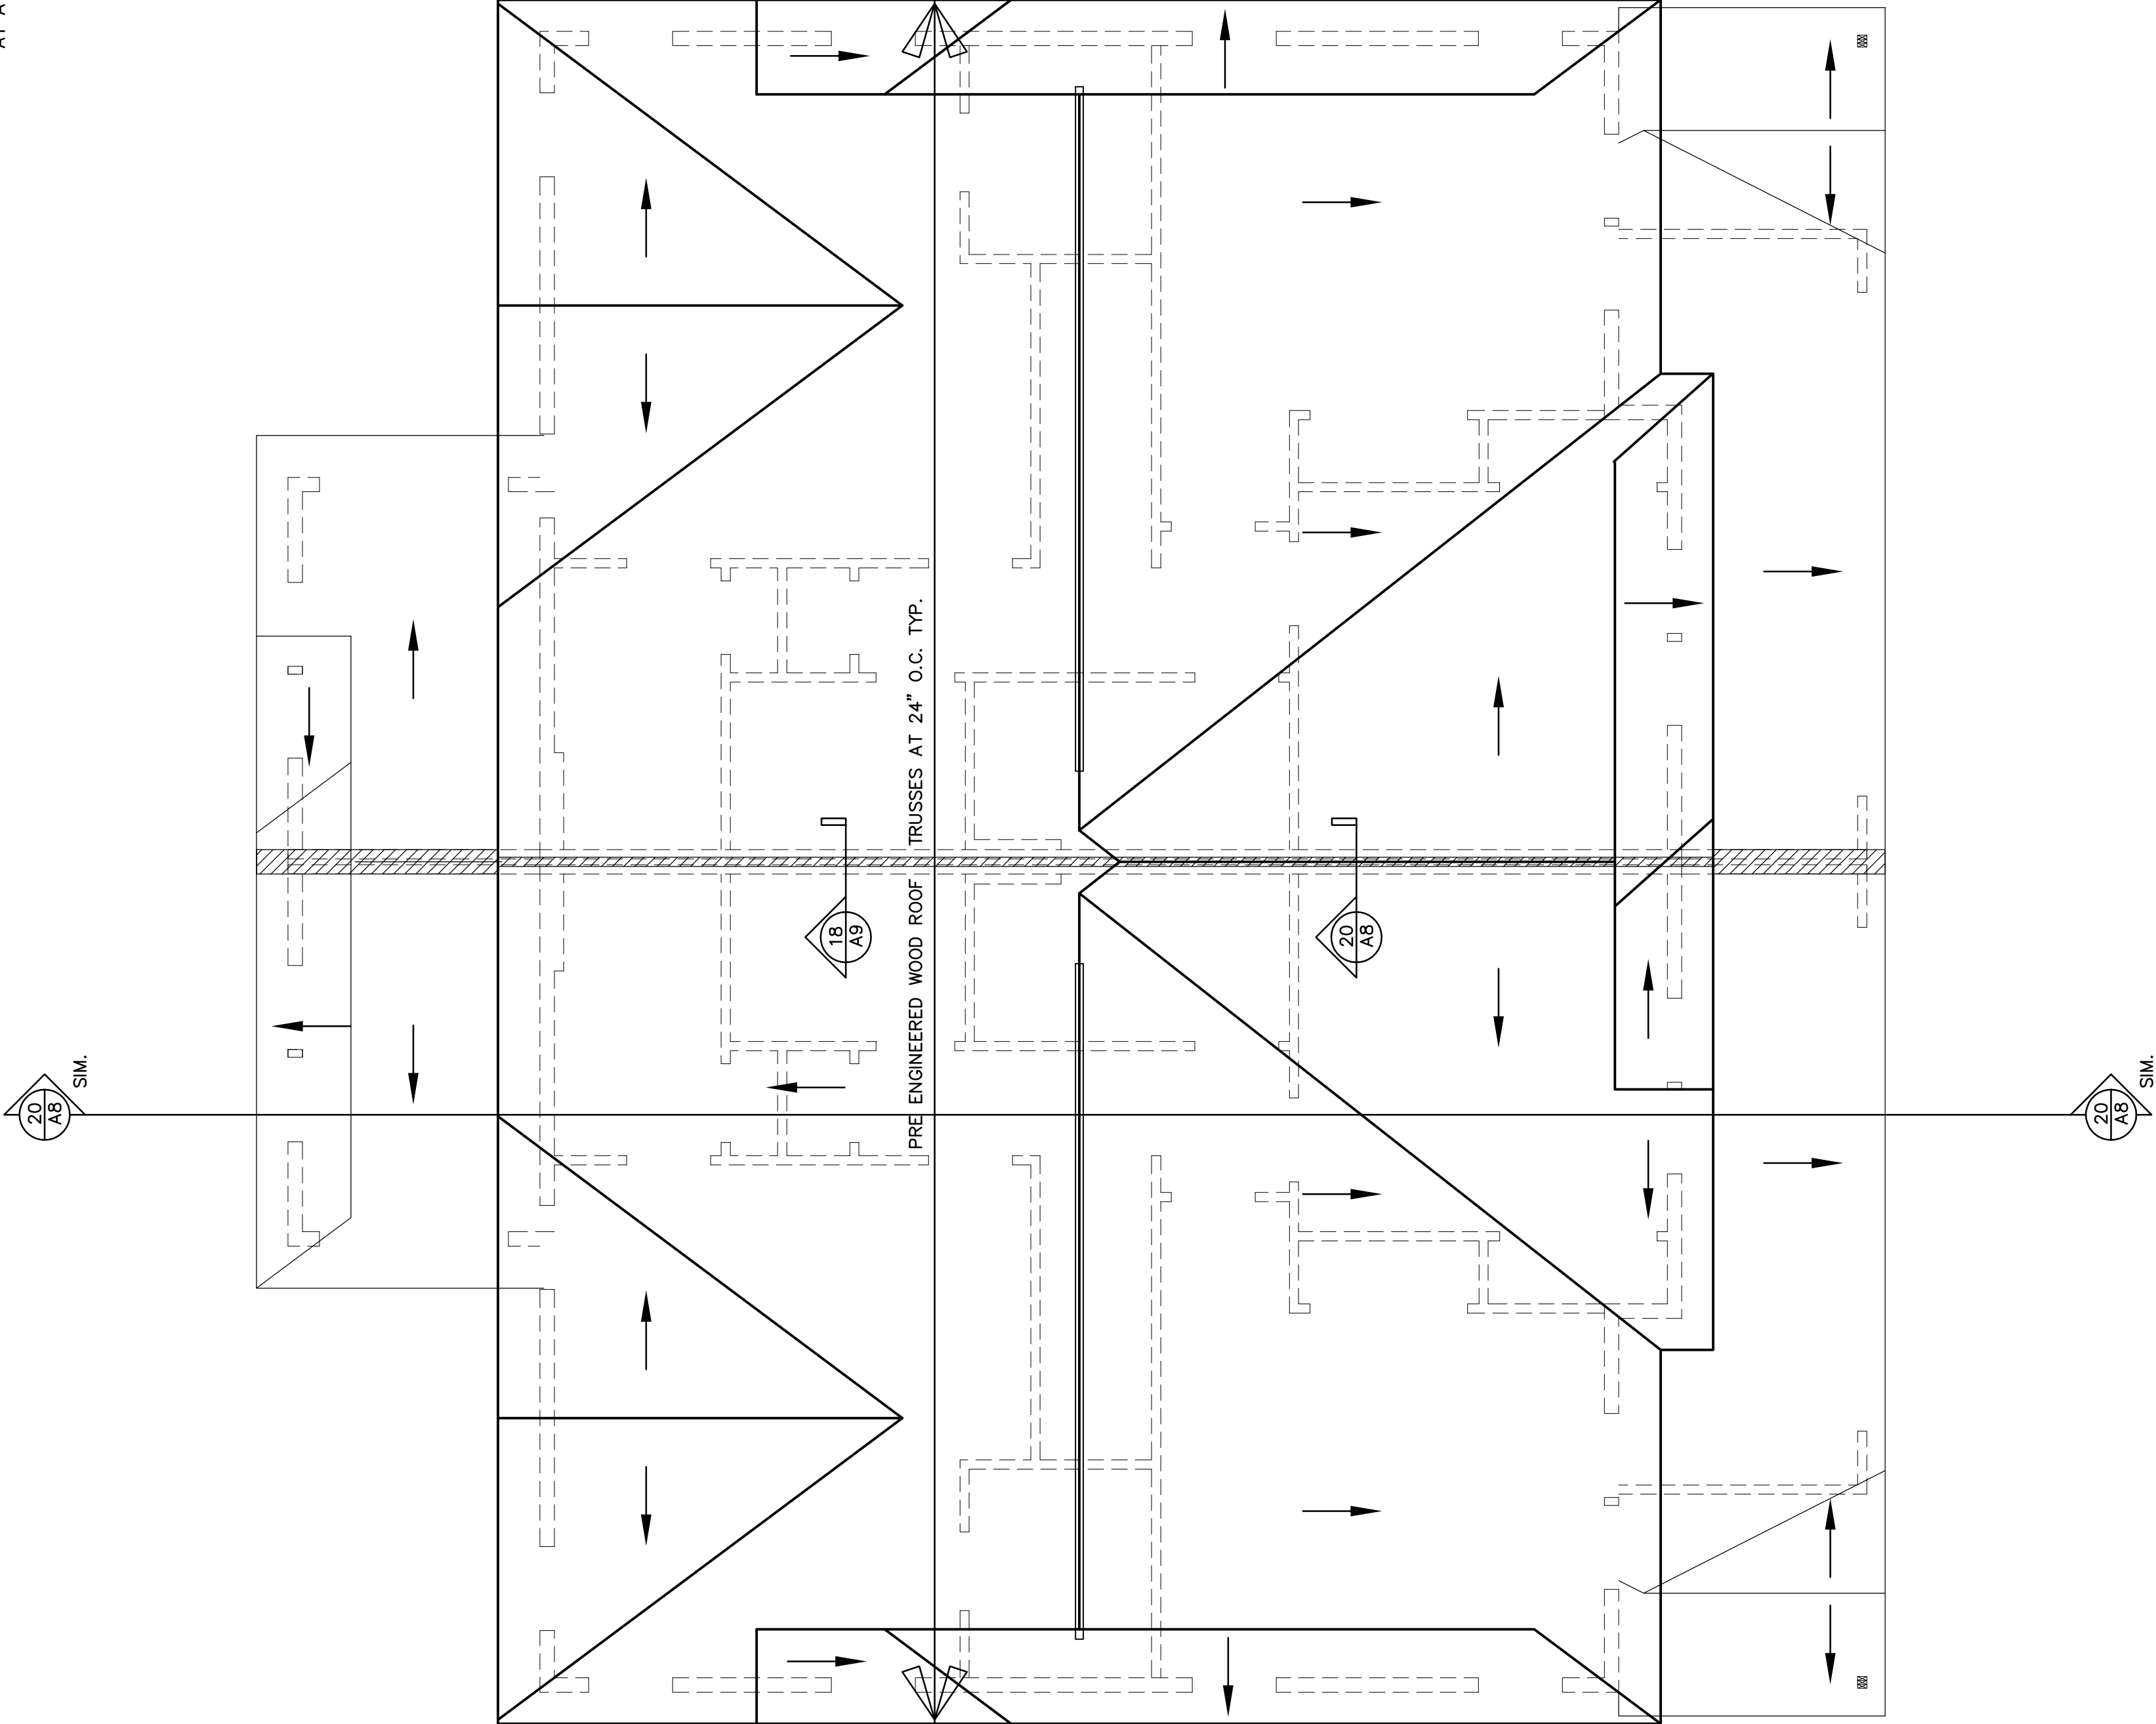

20
A3

2007/TERONOMY 4—UNIT/44 DRAWINGS
DATE: 6/14/2007

ROOF PLAN
SCALE: 1/4" = 3'-0"
DATE: 7/12/2022

→ N →

SHEET NO.

CHECKED BY: P.W.

DRAWN BY: CL/JH

DATE: 7/12/2022

PROJECT DATA

REVISIONS

DRAWING NAMES

ROOF PLAN


ROOF NOTES

AUTUMN RIDGE DUPLEX
AUTUMN DRIVE & CREEK ROAD
DELAVAN, WI, 53115


1001 Madison Avenue
Fort Atkinson, WI

the Alliance Architects, Inc.
(920) 563-3404
FAX (920) 568-7058




		1001 Madison Avenue Fort Atkinson, WI (920) 563-3404 FAX (920) 568-7058	
AUTUMN RIDGE DUPLEX AUTUMN DRIVE & CREEK ROAD DELAVAN, WI, 53115			
DRAWING NAMES			
EXTERIOR ELEVATION			
DETAILS			
REVISIONS			
PROJECT DATA			
DATE: 7/12/2022			
DRAWN BY: CL			
CHECKED BY: P.W.			
SHEET NO.			
A-4			

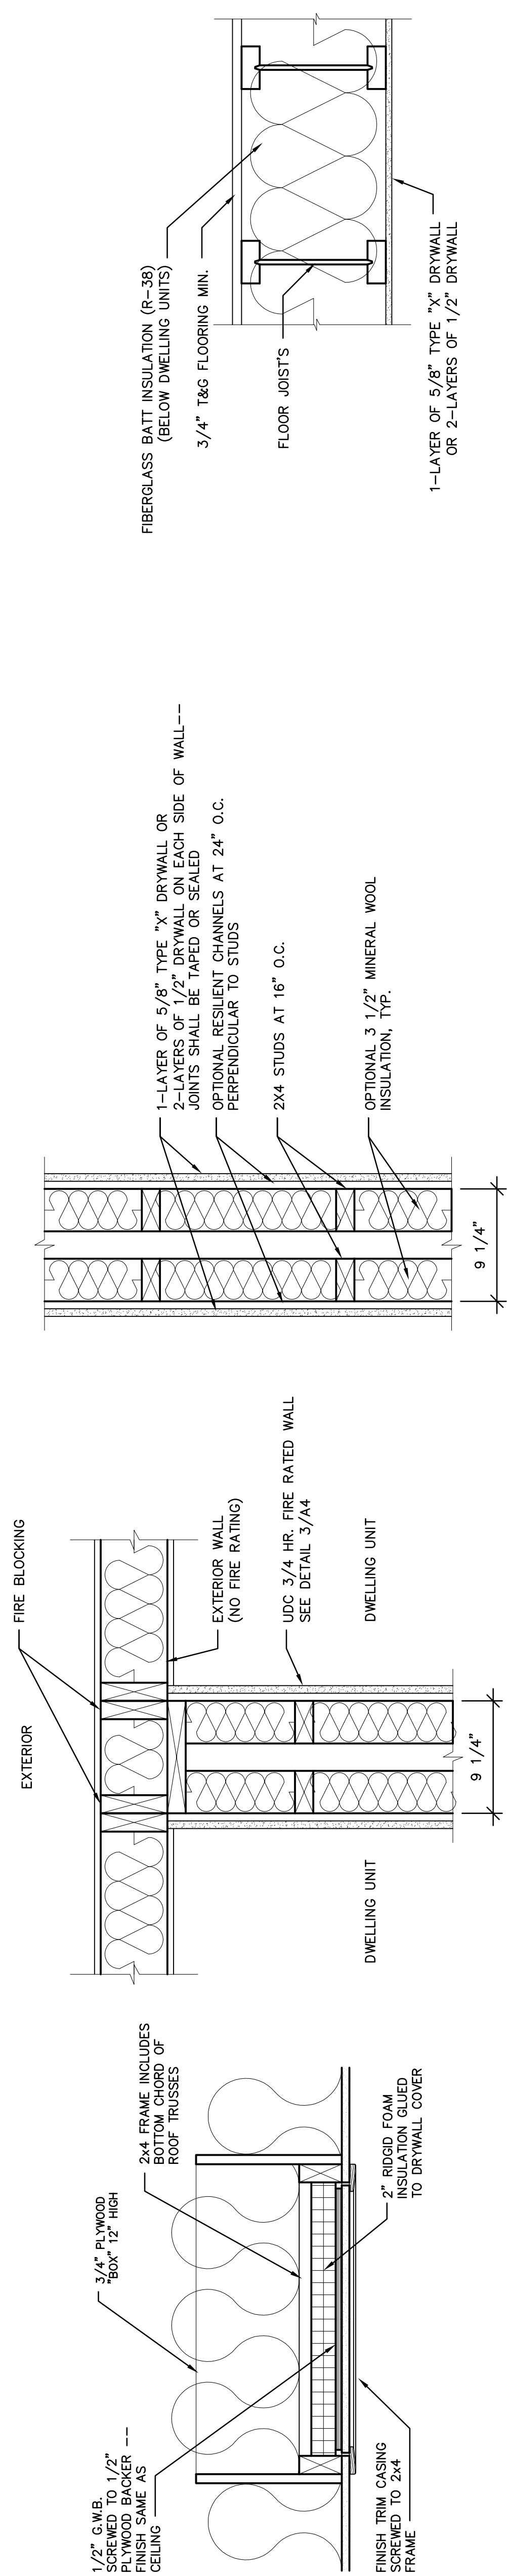

VERIFY ALL CONDITIONS AND DIMENSIONS ON THE JOB AND NOTIFY THE DESIGN ALLIANCE ARCHITECTS, INC. OF ANY DISCREPANCIES PRIOR TO START.

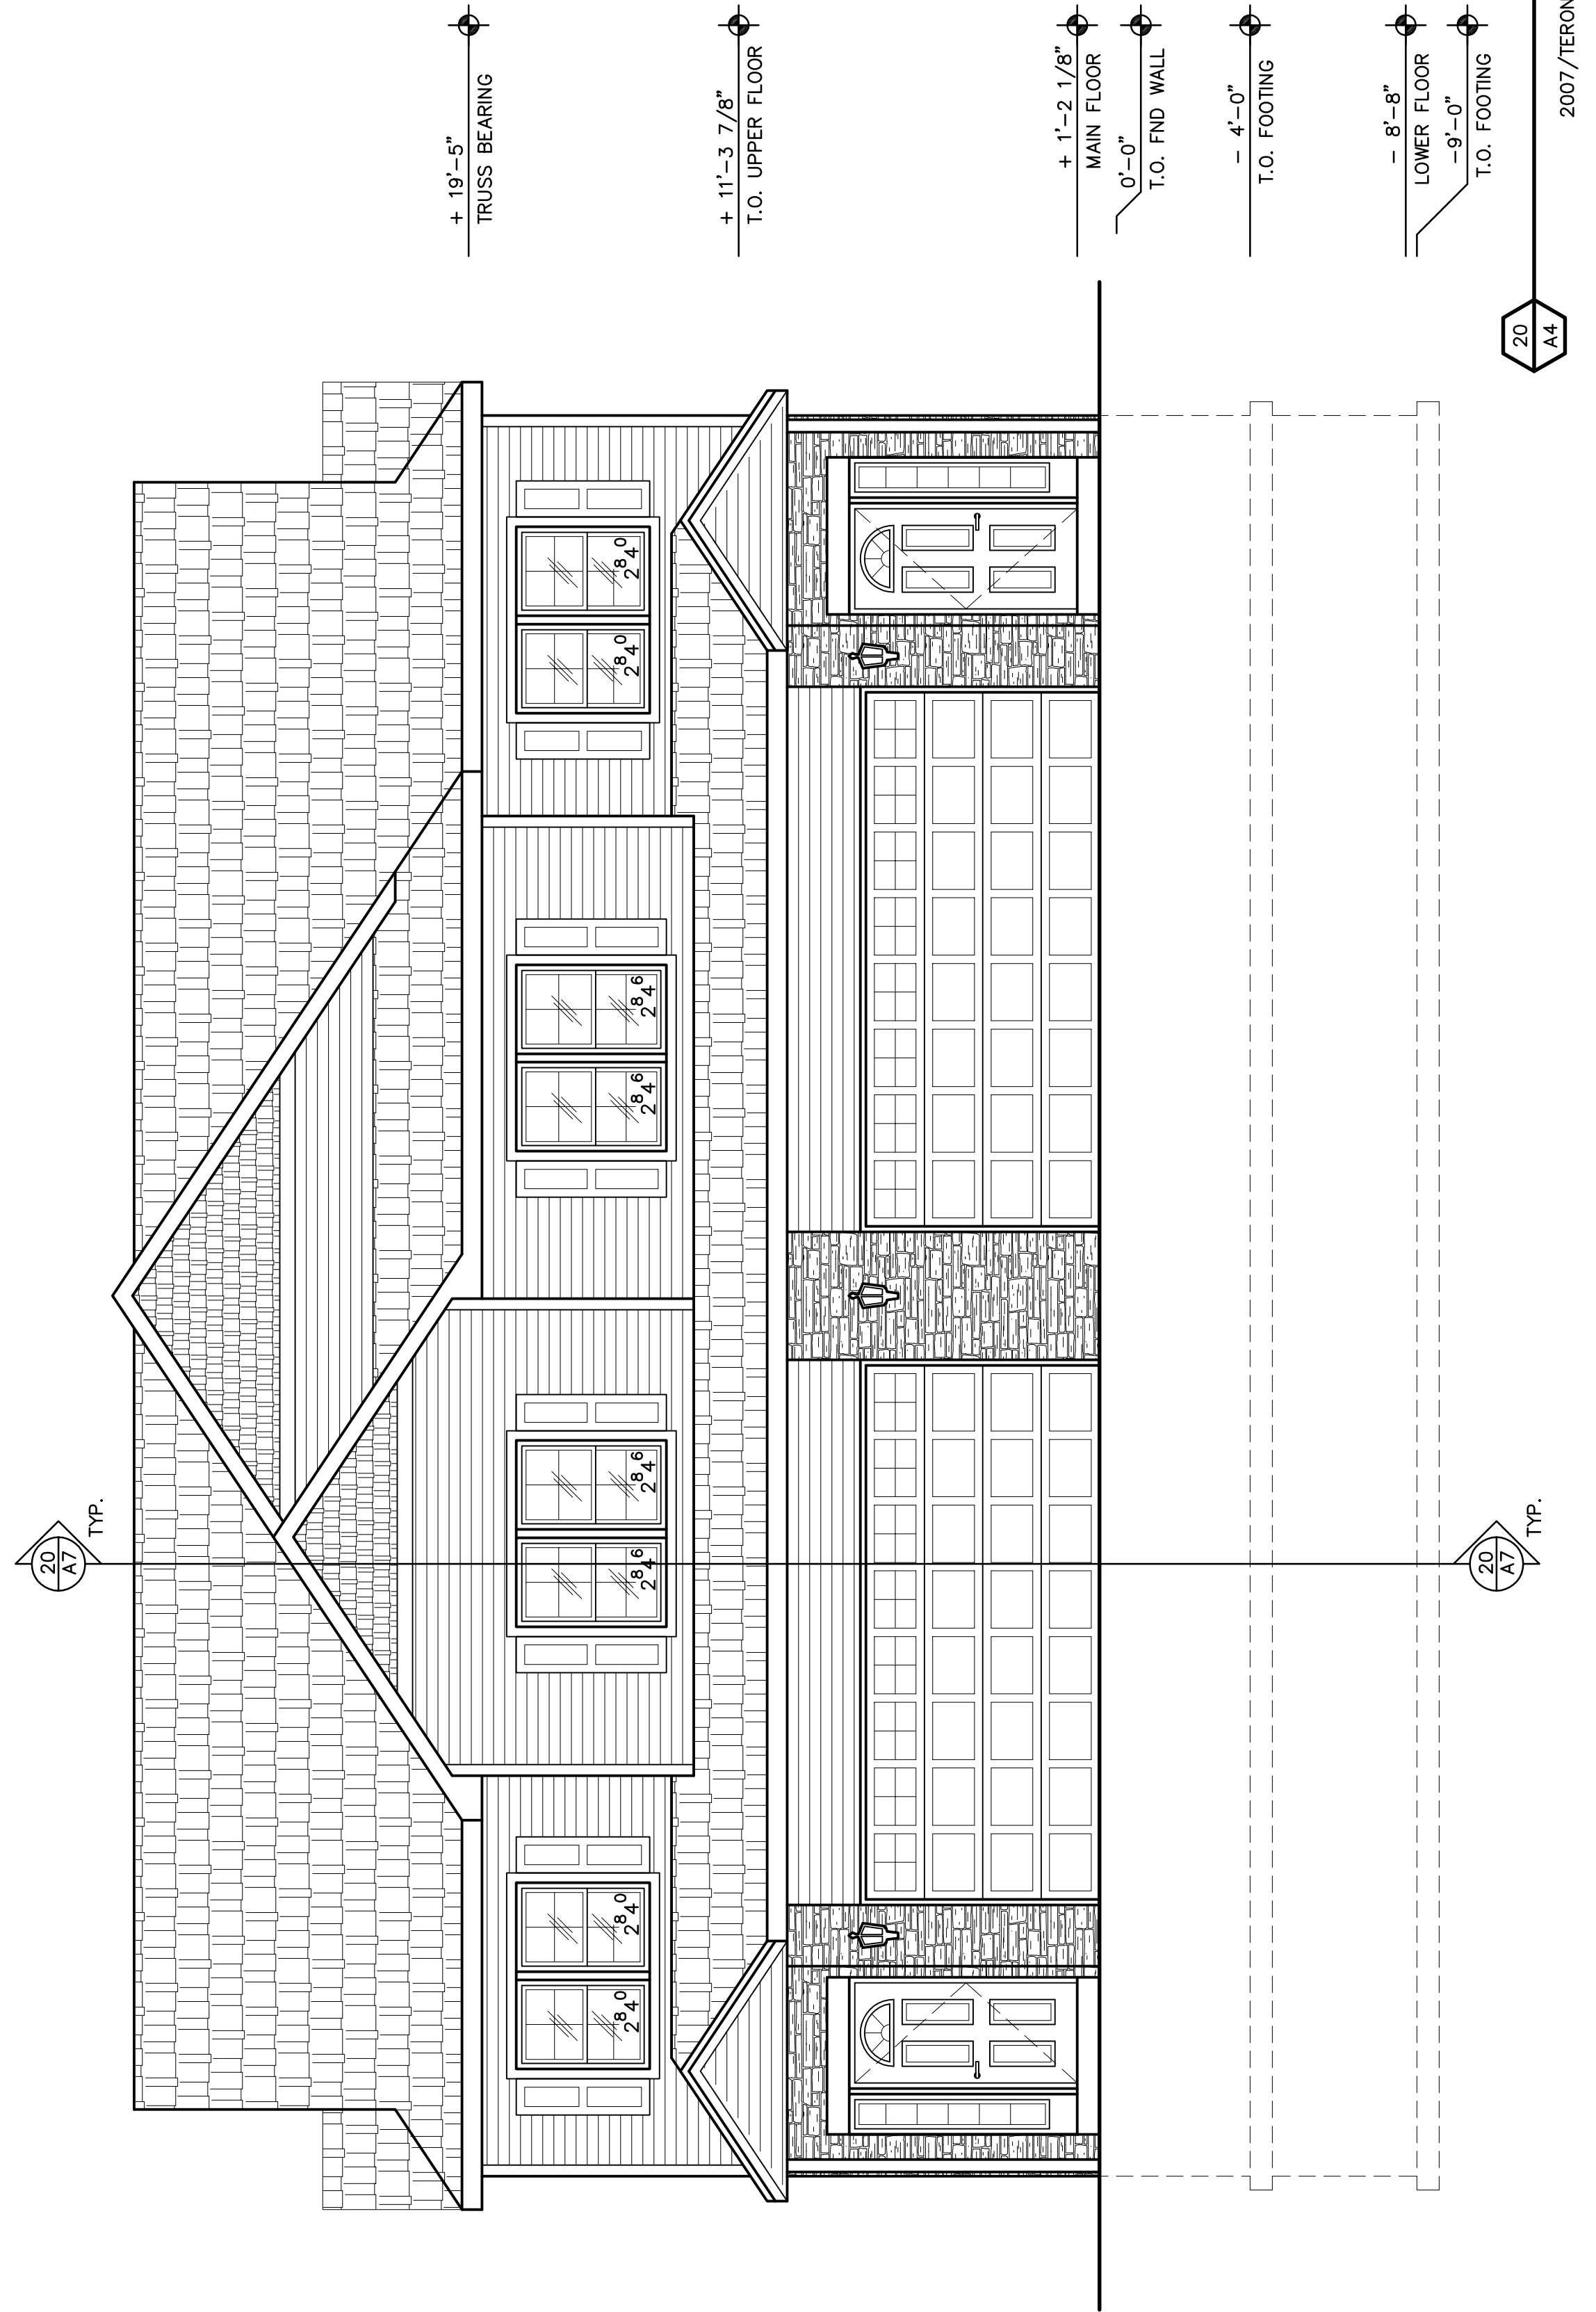

VERIFY ALL CONDITIONS AND DIMENSIONS ON THE JOB AND NOTIFY THE DESIGN ALLIANCE ARCHITECTS, INC. OF ANY DISCREPANCIES PRIOR TO START.

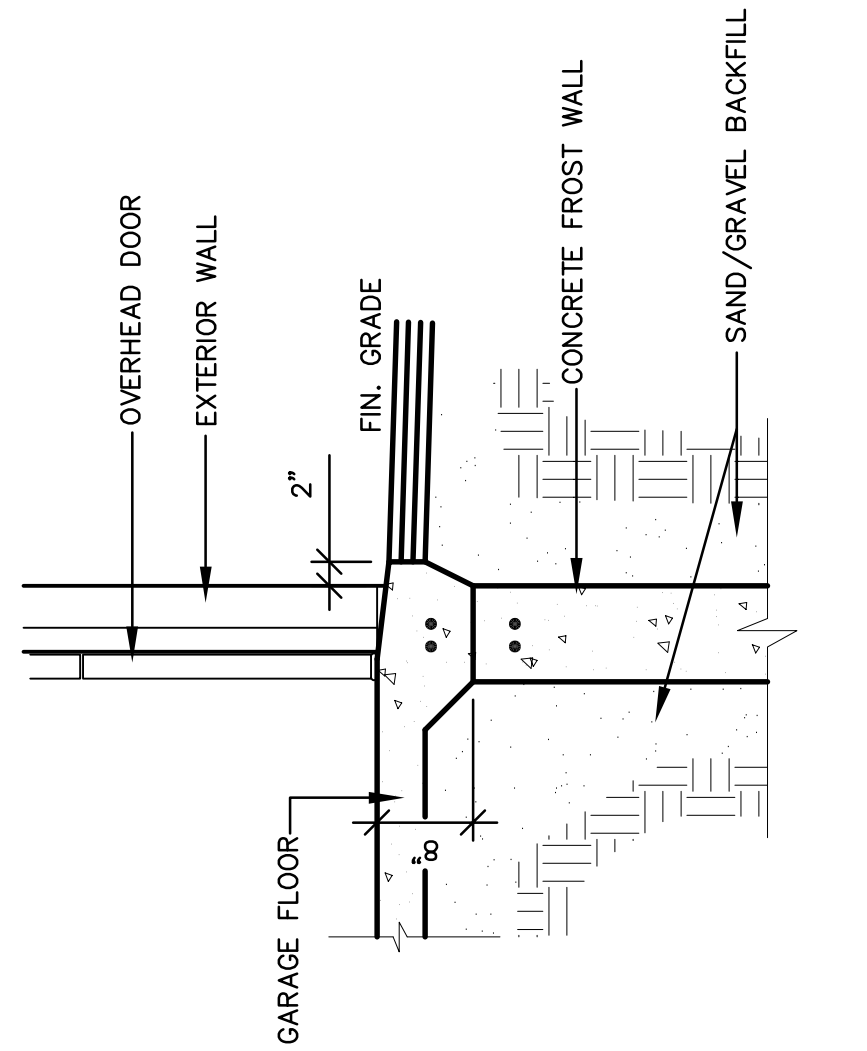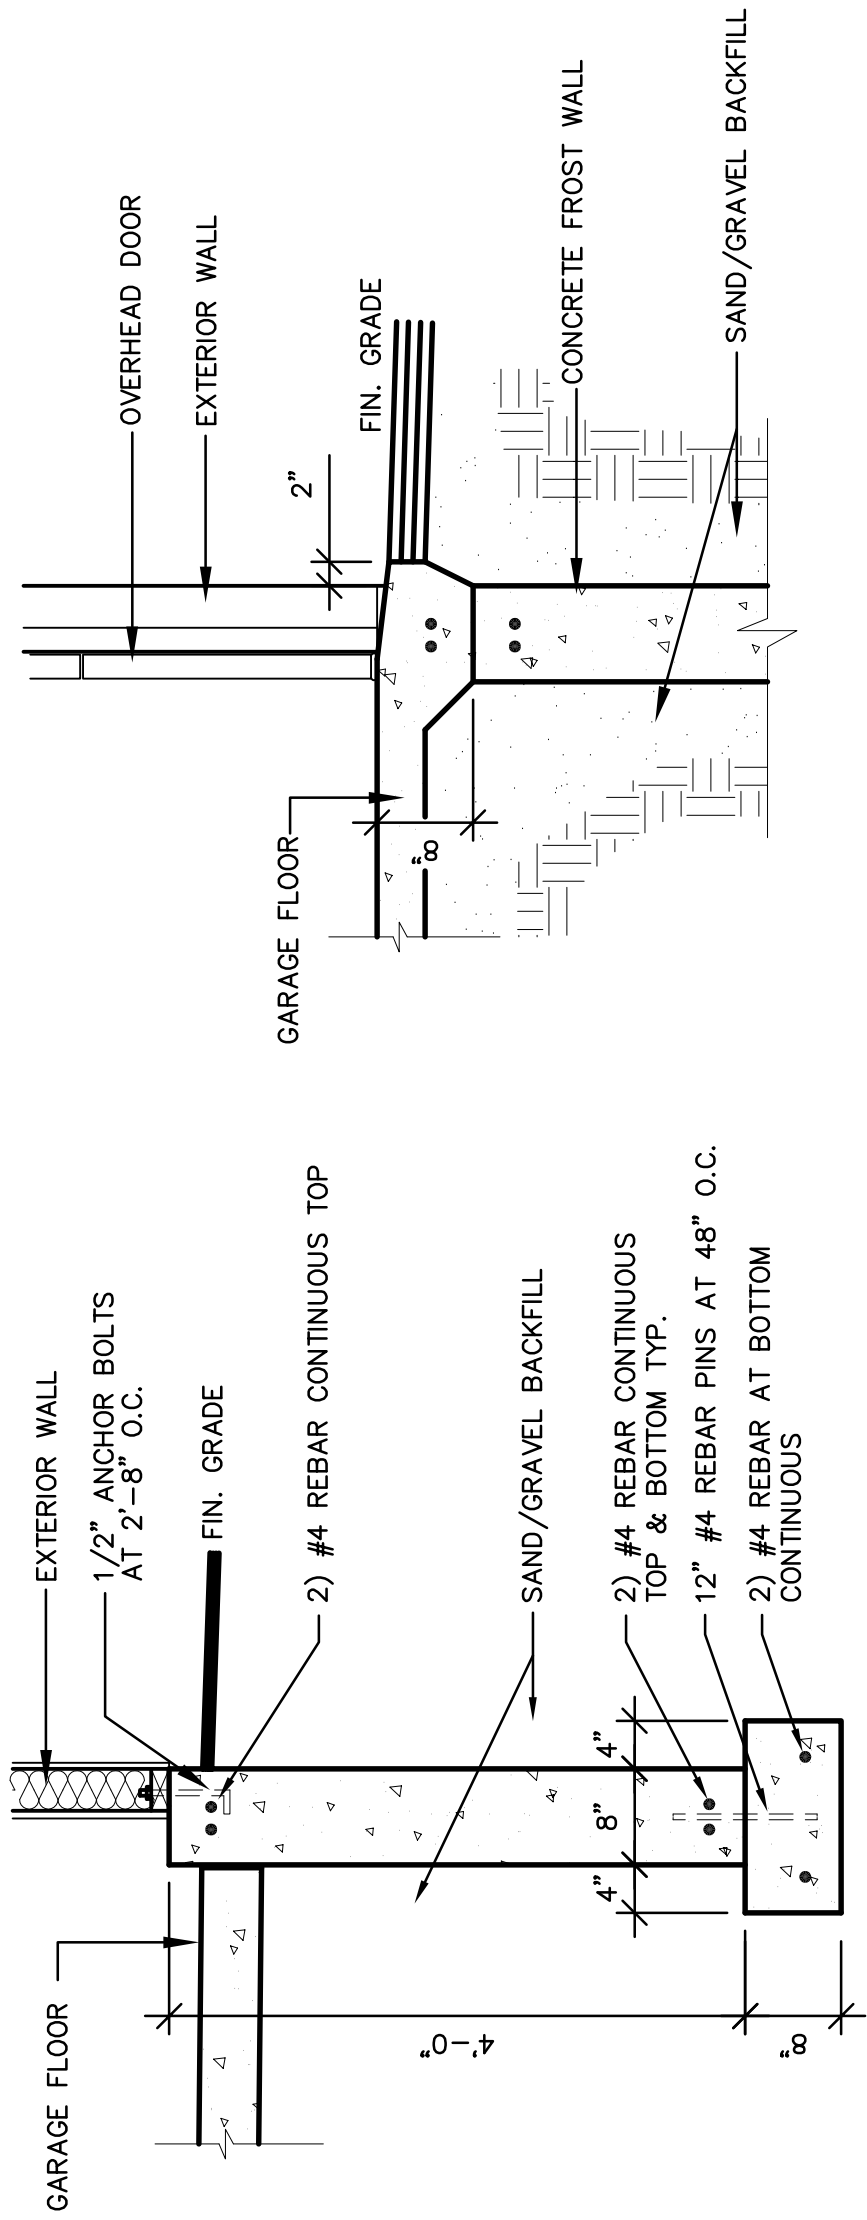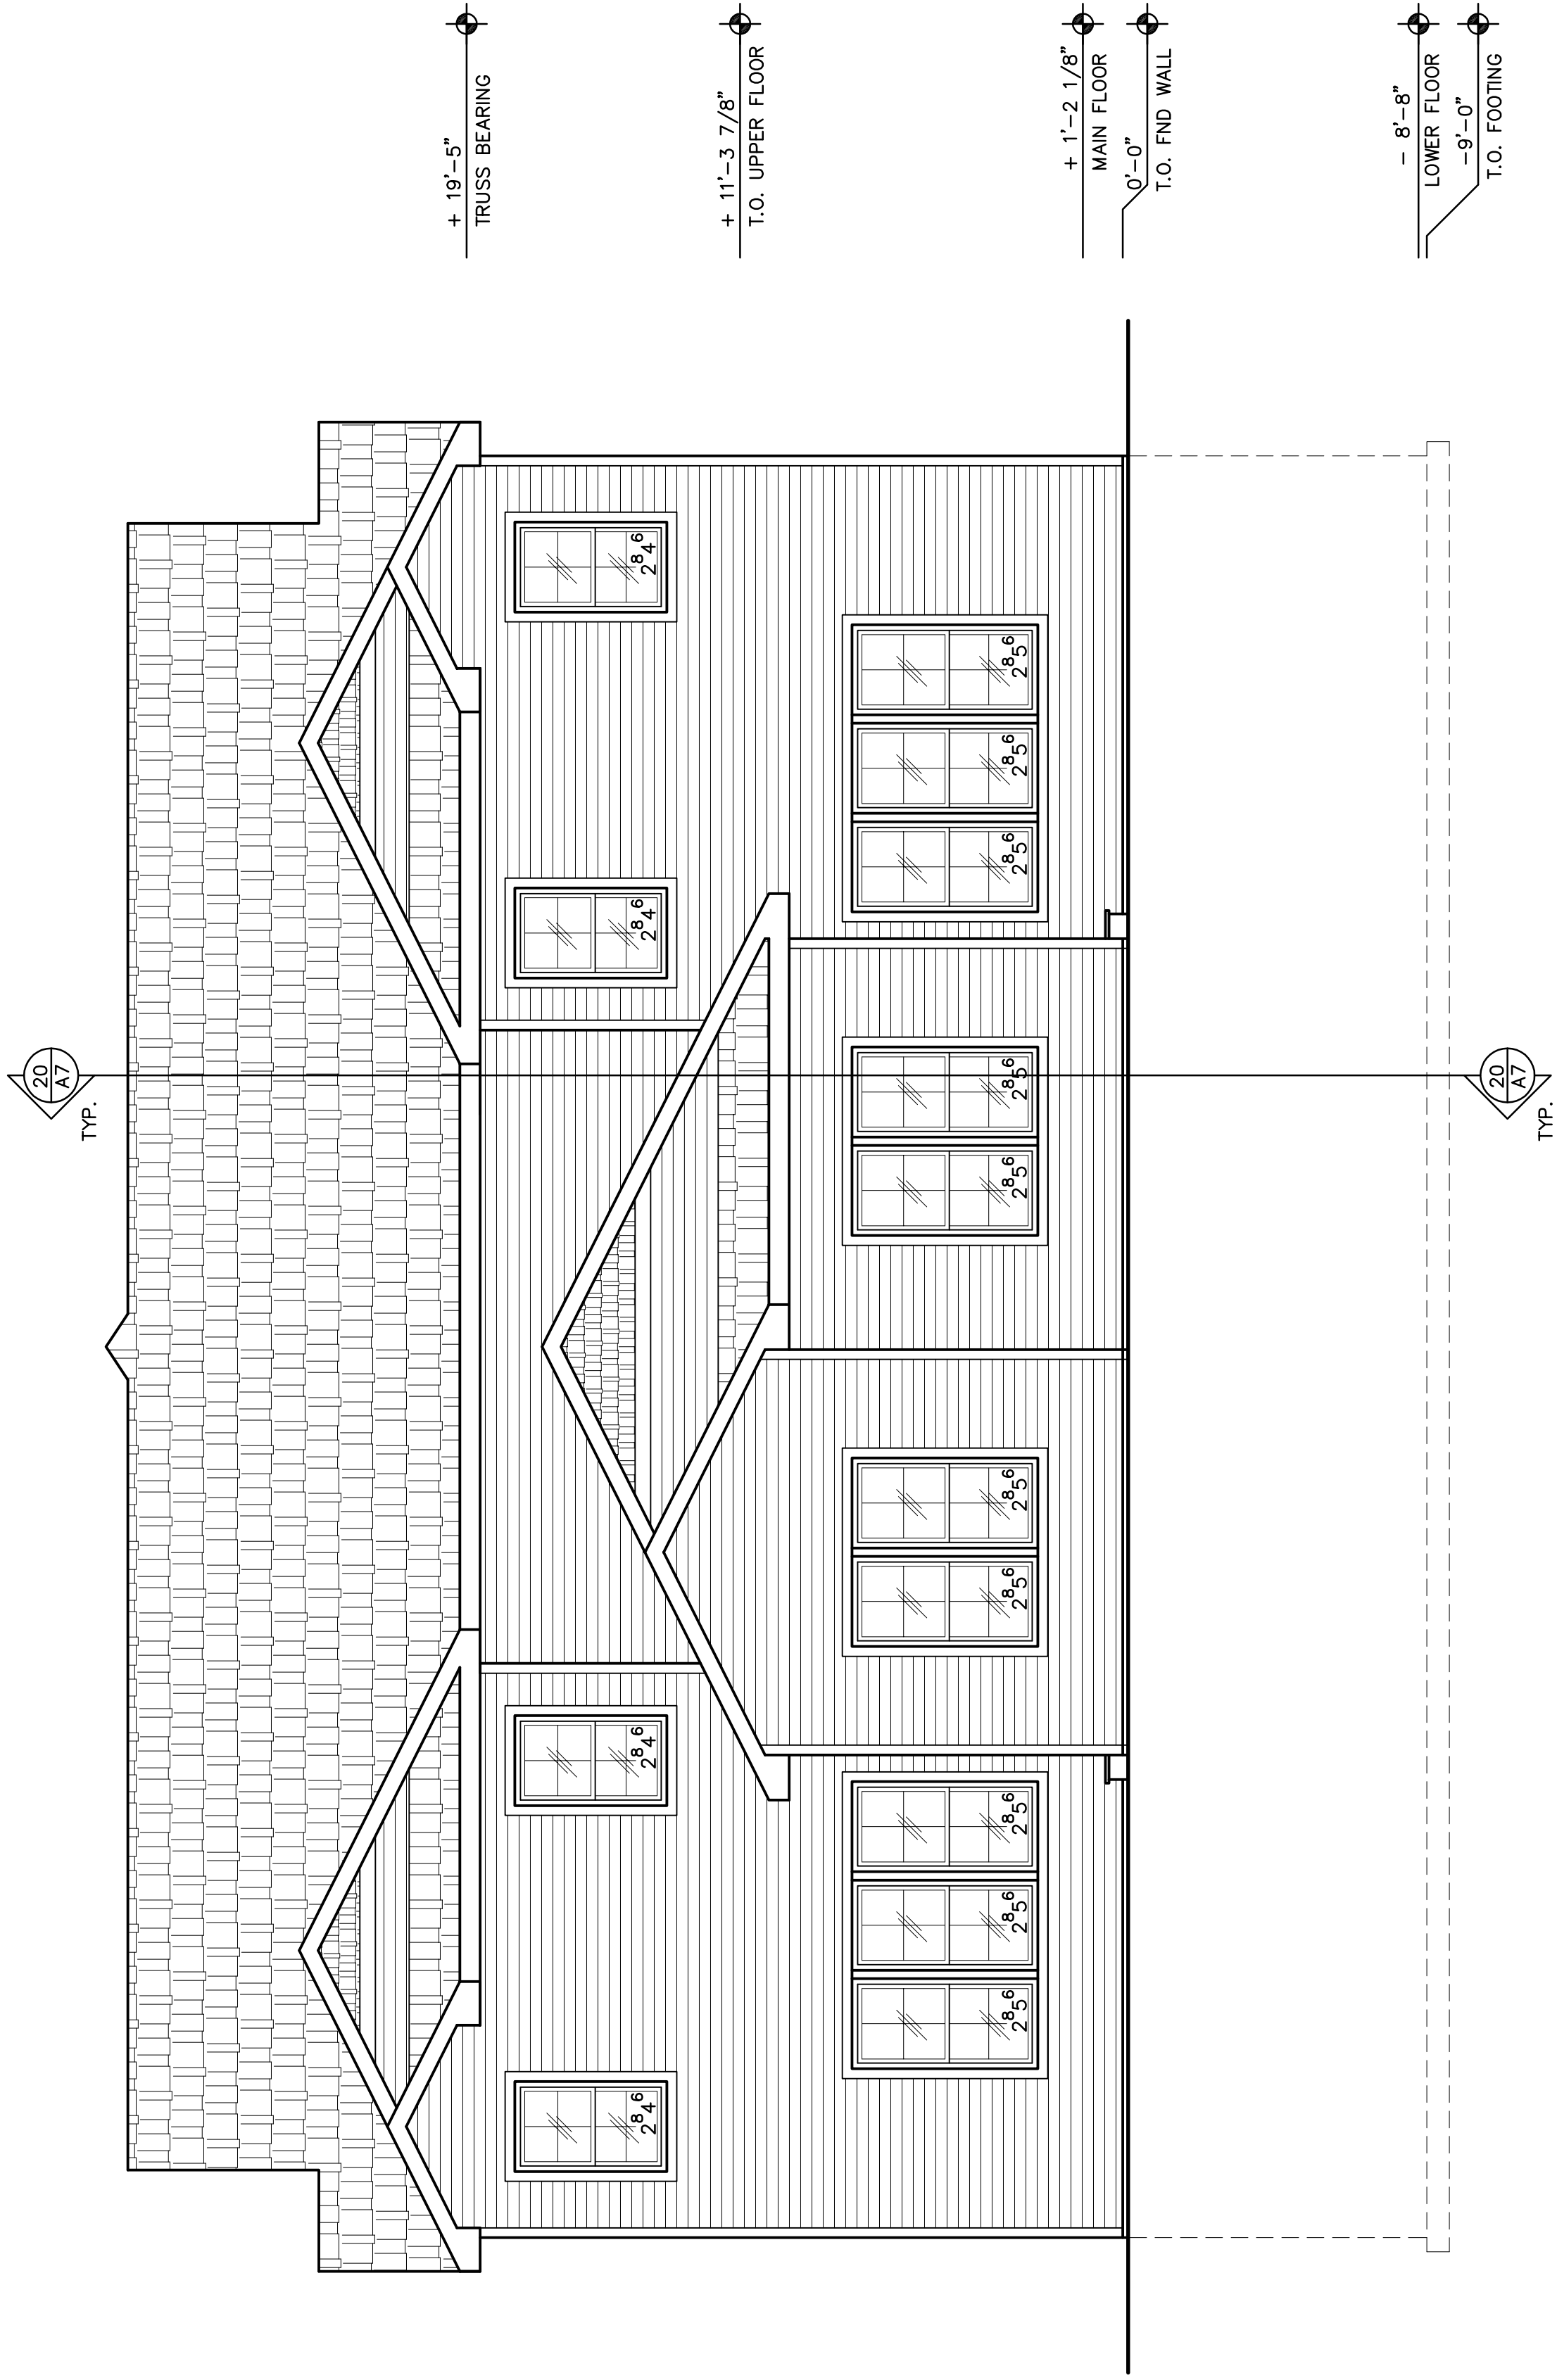

4

A5

FOUNDATION DETAIL

SCALE: 3/4" = 1'-0"

2007 / TERNOMY 4-UNIT / T4-DRAWINGS.DWG

DATE: 6/14/2007

5 FOUNDATION DETAIL AT OVERHEAD DOOR
SCALE: $\frac{3}{4}" = 1'-0"$
2007/TERONOMY 4-UNIT/T4-DRAWINGS.DWG
DATE: 6/14/2007
A5

20

WEST ELEVATION

SCALE: 1/4" = 1'-0"

2007/TERONOMY 4-UNIT/T4-DRAWINGS.DWG

DATE: 6/14/2007

A-5

WEST ELEVATION
SCALE: 1/4" = 1'-0"
NIT/T4-DRAWINGS.DWG
DATE: 6/14/2007

SHEET NO.

CHECKED BY: P.W.

DATE: 7/12/202

PROJECT DATA

REVISIONS

FOUNDATION DETAILS

EXTERIOR ELEVATION

DRAWING NAMES

AUTUMN RIDGE DUPLEX
AUTUMN DRIVE & CREEK ROAD
DELAVALAN, WI, 53115

DELAN, WI, 53115

Designing

1001 Madison Avenue

(920) 563-3404

VERIFY ALL CONDITIONS AND DIMENSIONS
ON THE JOB AND NOTIFY THE DESIGN
ALLIANCE ARCHITECTS, INC. OF ANY
DISCREPANCIES PRIOR TO START.

WINDOW NOTES:

1. VINYL FRAME, DOUBLE-PANE
LOW-E, U-VALUE .35 OR BETTER

DOOR NOTES:

1. SOLID DOORS TO HAVE
U-VALUE OF .10
2. GLASS DOORS TO HAVE
U-VALUE OF .35



18 SOUTH ELEVATION
SCALE: 1/4" = 1'-0"
2007/TERONOMY 4-UNIT/4-DRAWING
DATE: 6/14/2007

20 NORTH ELEVATION
SCALE: 1/4" = 1'-0"
2007/TERONOMY 4-UNIT/4-DRAWING
DATE: 6/14/2007

AUTUMN RIDGE DUPLEX
AUTUMN DRIVE & CREEK ROAD
DELAVAN, WI, 53115

DRAWING NAMES
EXTERIOR ELEVATIONS
PRESCRIPTIVE INSULATION
& FENESTRATION REQUIREMENTS

REVISIONS

PROJECT DATA

DATE: 7/12/2022

DRAWN BY: CL


CHECKED BY: P.W.

SHEET NO.

A-6

the Alliance Design Architects, Inc.
1001 Madison Avenue
Fort Atkinson, WI
(920) 563-5404
FAX (920) 568-7058

VERIFY ALL CONDITIONS AND DIMENSIONS ON THE JOB AND NOTIFY THE DESIGN ALLIANCE ARCHITECTS, INC. OF ANY DISCREPANCIES PRIOR TO START.

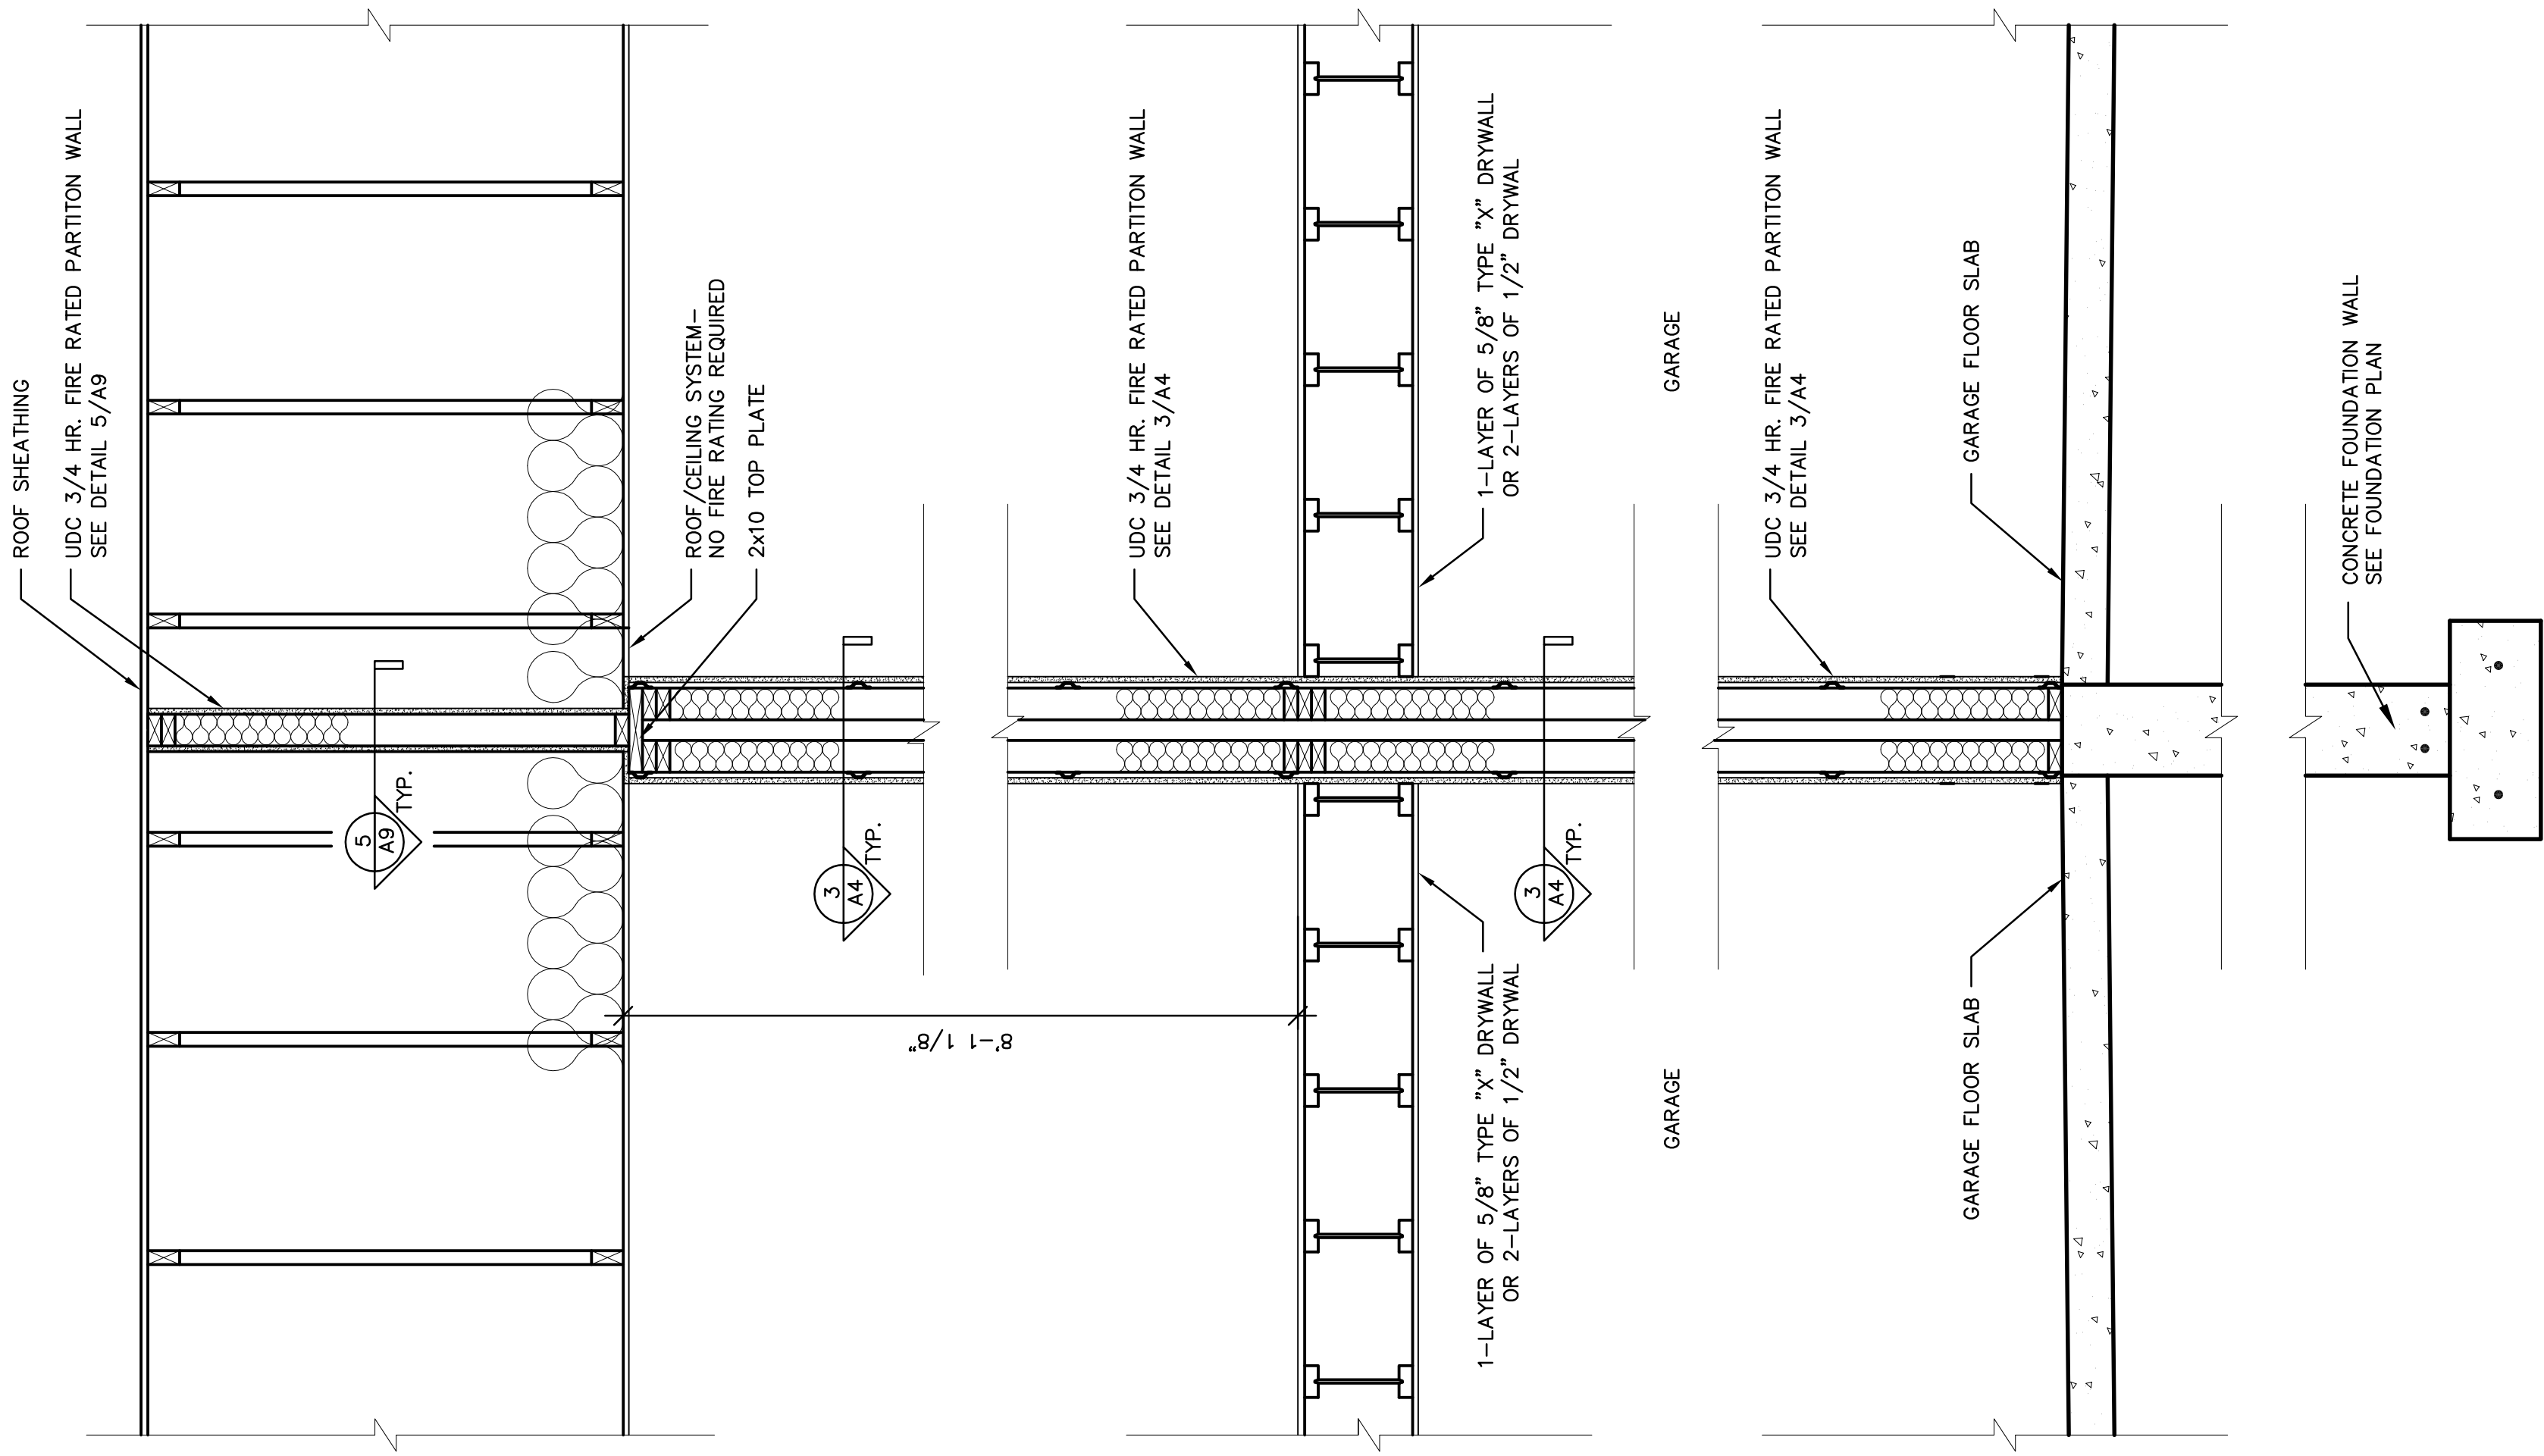

AUTUMN RIDGE DUPLEX
AUTUMN DRIVE & CREEK ROAD
DELAVALAN, WI, 53115

DRAWING NAMES

WALL SECTION

REVISIONS

PROJECT DATA

DATE: 7/12/2022


DRAWN BY: CL
CHECKED BY: P.W.

SHEET NO.

$$\infty - A$$

UDC 3/4 HR. FIRE RATED WALL SECTION
 SCALE: 3/4" = 1'-0"
 2007/TERONOMY 4-UNIT/T4-DRAWINGS.DWG
 DATE: 6/14/2007

the
Design
Alliance
Architects, Inc.

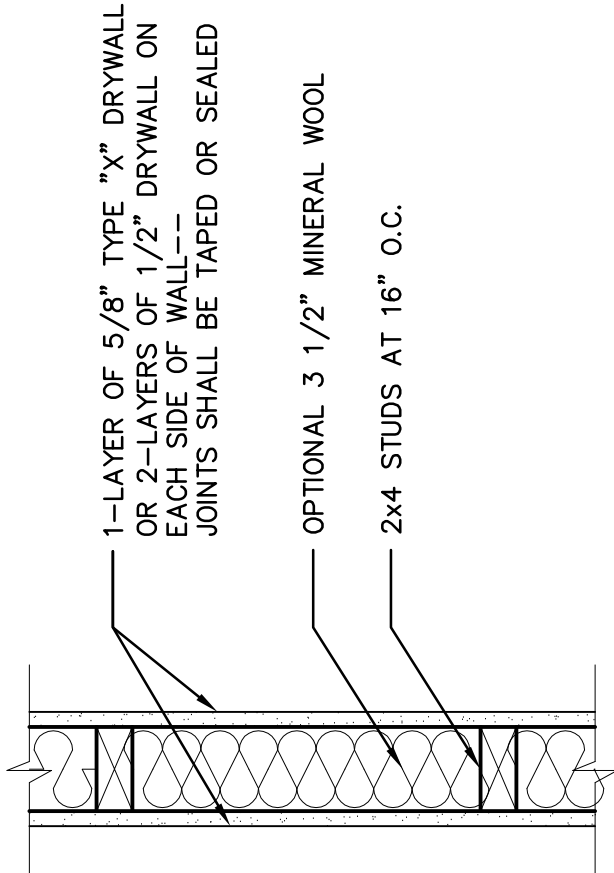

5 A9 UDC 3/4 HR. FIRE RATED WALL DETAIL
2007/TERONOMY 4—UNIT/714-DRAWINGS.DWG
DATE: 6/14/2007

VERIFY ALL CONDITIONS AND DIMENSIONS
ON THE JOB AND NOTIFY THE DESIGN
ALLIANCE ARCHITECTS, INC. OF ANY
DISCREPANCIES PRIOR TO START.


COLUMN SCHEDULE

- C1 ALL COLUMNS TO BE 3 1/2" ID. P3STD STEEL COLUMN
WITH 4 1/2" x 9 1/2" x 9/16" BOTTOM PLATE AND
4" x 8" x 5/4" TOP PLATE.


BEAM/LINTEL SCHEDULE

BEAM	TYPE
B1	3) 1 3/4" x 11 7/8" LVL
B2	2) 1 3/4" x 11 7/8" LVL
B3	2) 1 3/4" x 11 7/8" LVL
B4	3) 1 3/4" x 11 7/8" LVL
B5	W12x40
B6	2) 1 3/4" x 11 7/8" LVL
B7	2) 2x10
B8	3) 1 3/4" x 11 7/8" LVL
AB1	W8x15
AB2	W8x15
H1	2) 2x10
H2	2) 1 3/4" x 9 1/4" LVL
H3	2) 1 3/4" x 11 7/8" LVL
H4	2) 1 3/4" x 11 7/8" LVL
H5	2) 2x12
H6	2) 1 3/4" x 14" LVL



16 A9 BEAM / HEADER / COLUMN SCHEDULE
2007/TERONOMY 4—UNIT/714-DRAWINGS.DWG
DATE: 6/14/2007

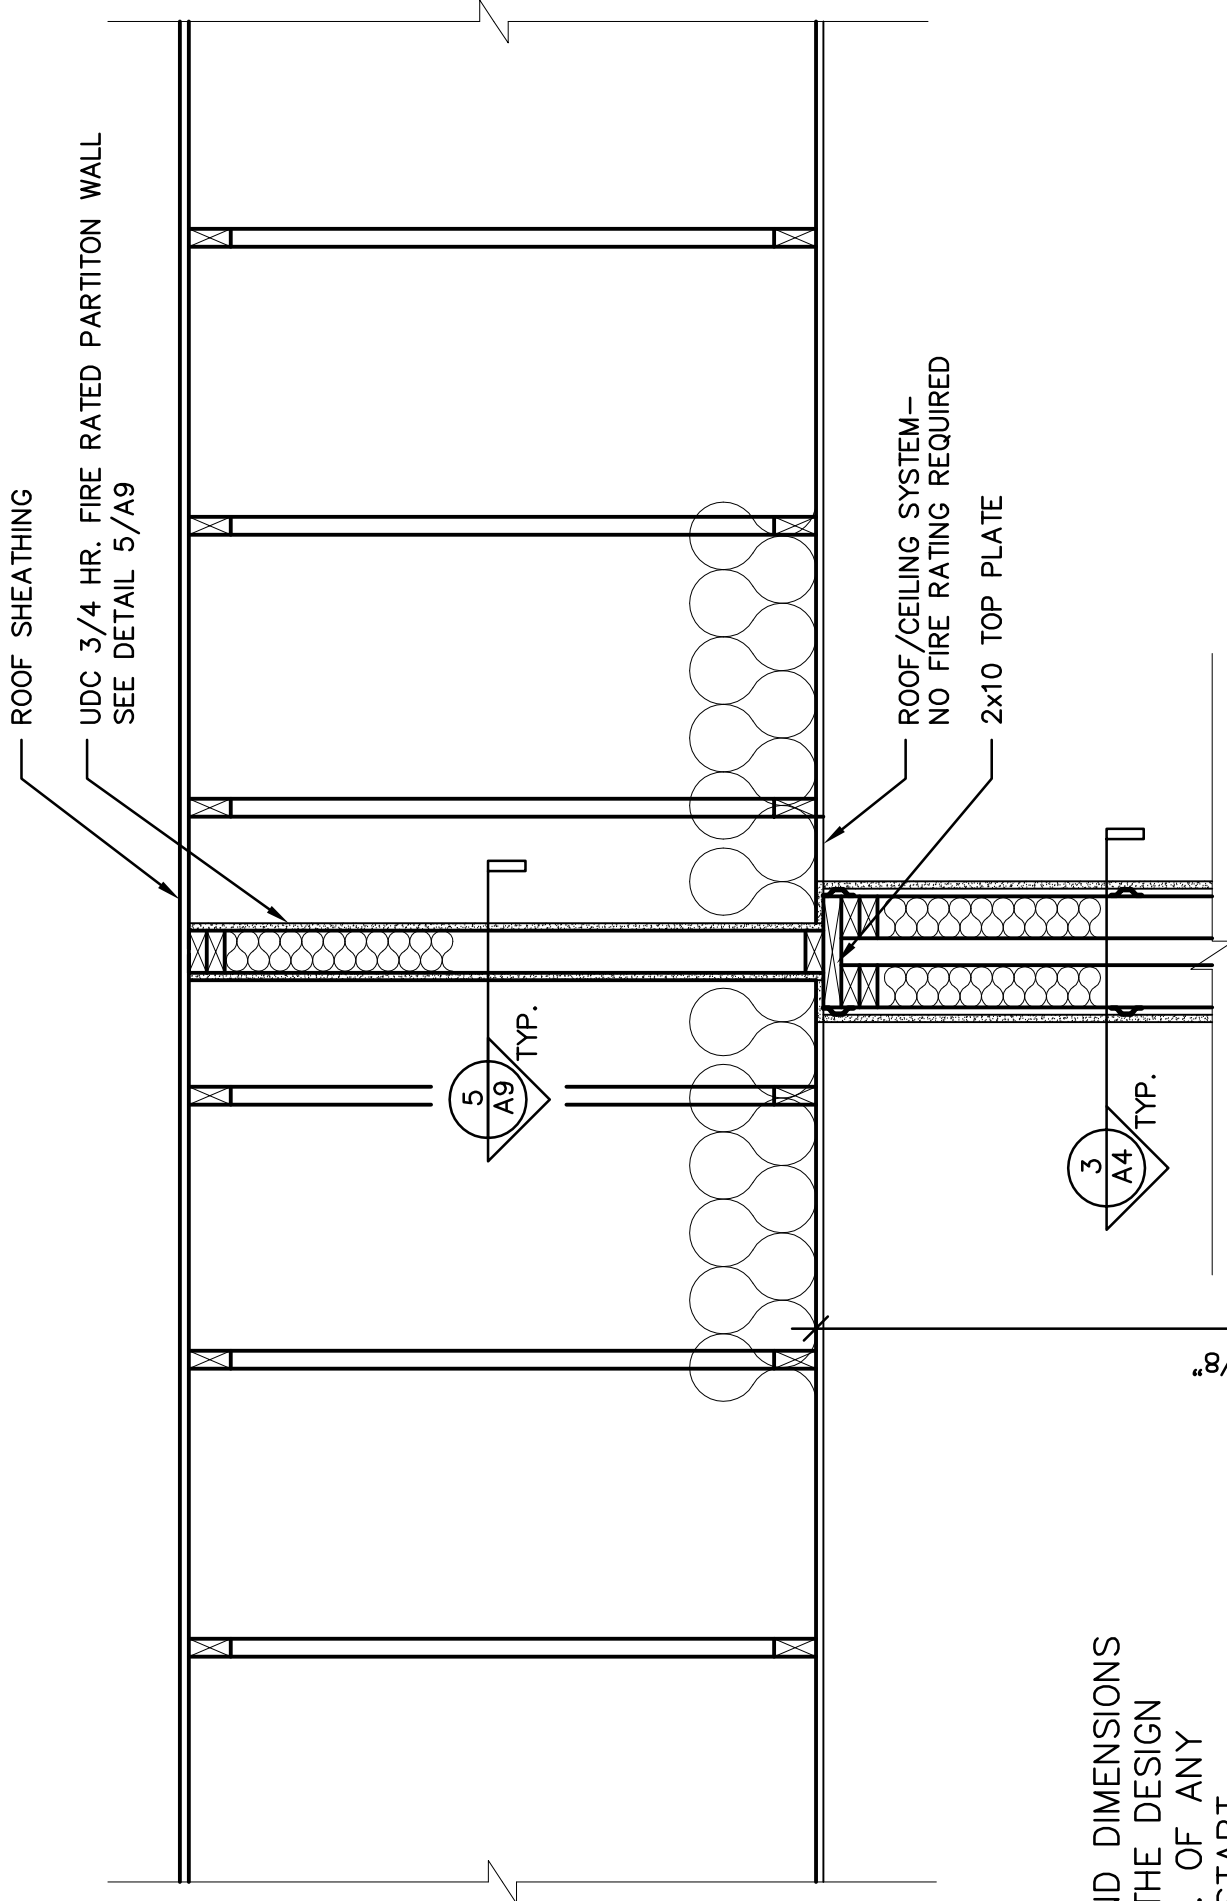





8'-1 1/8"

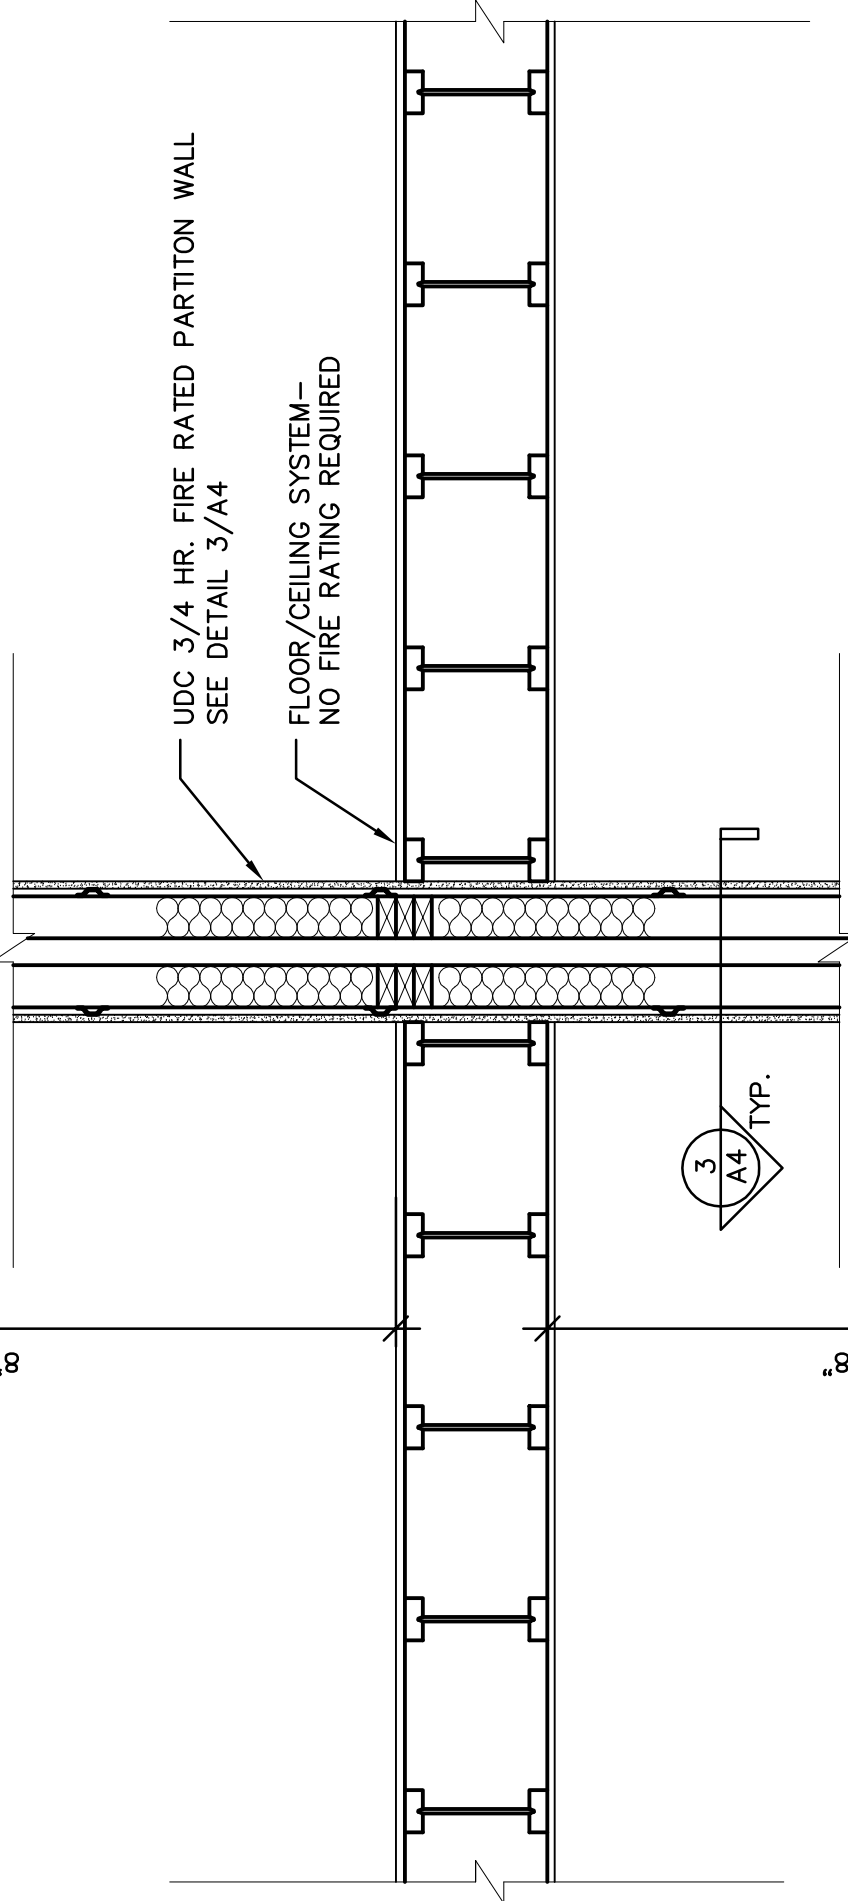

9'-1 1/8"

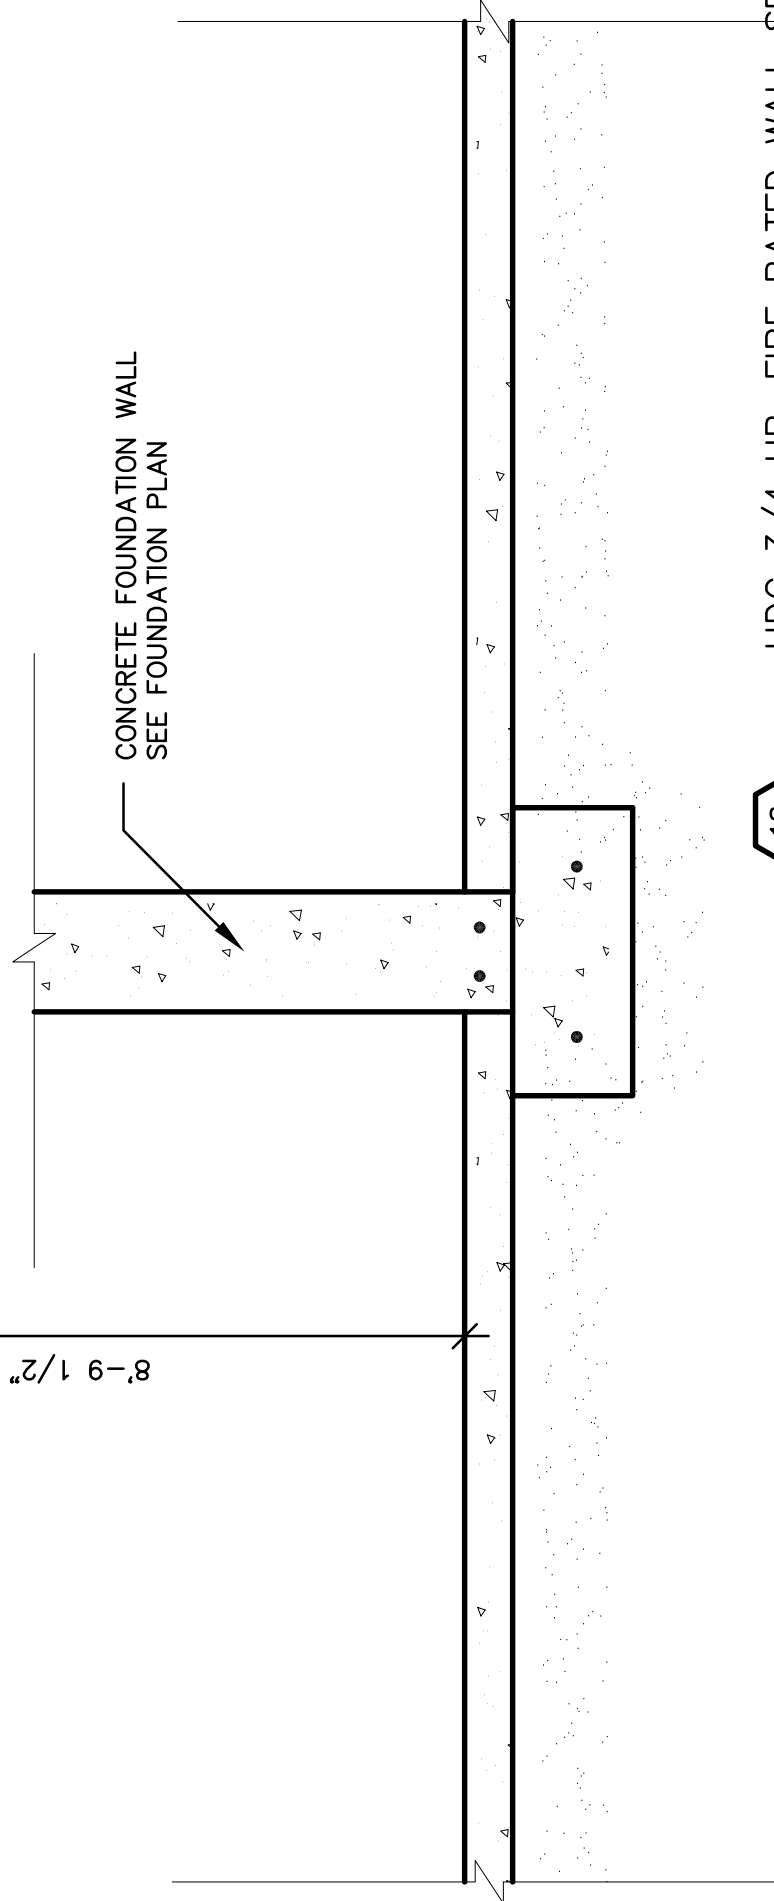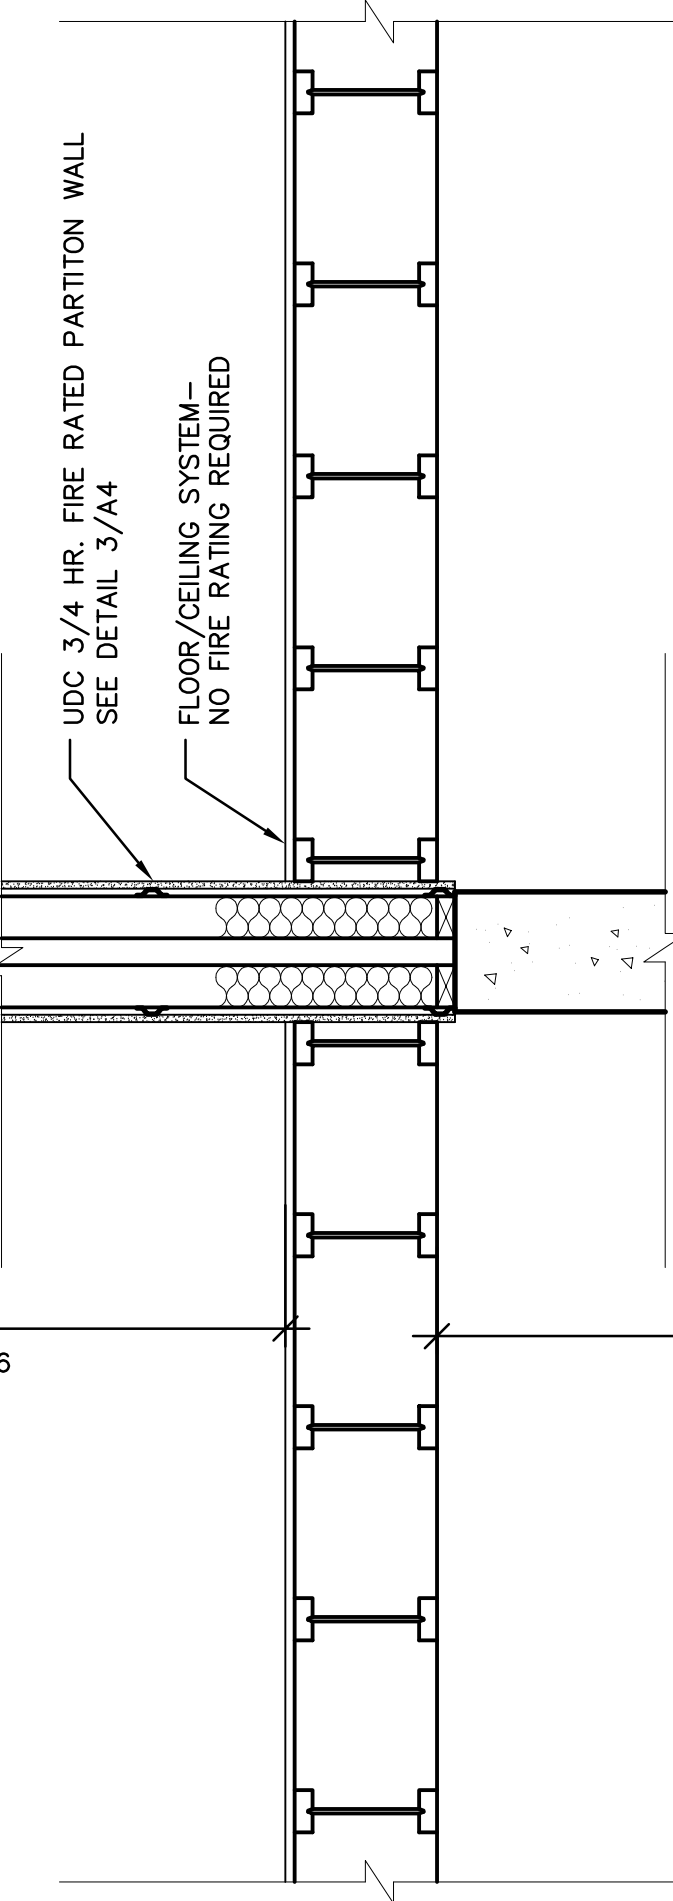





18 A9 UDC 3/4 HR. FIRE RATED WALL SECTION
SCALE: 3/4" = 1'-0"
2007/TERONOMY 4—UNIT/714-DRAWINGS.DWG
DATE: 6/14/2007

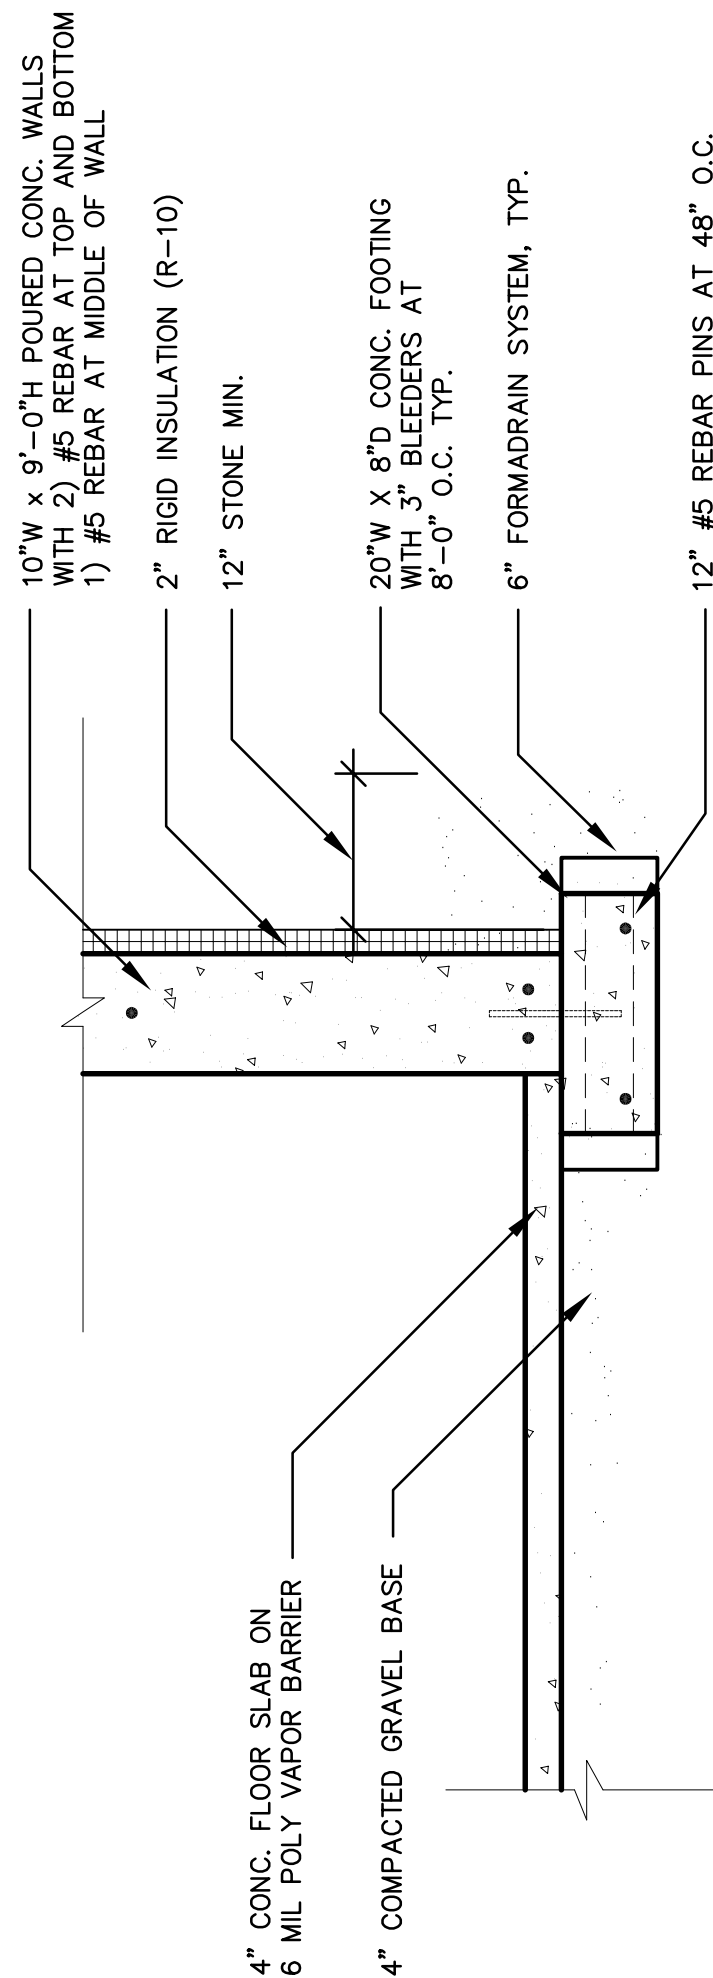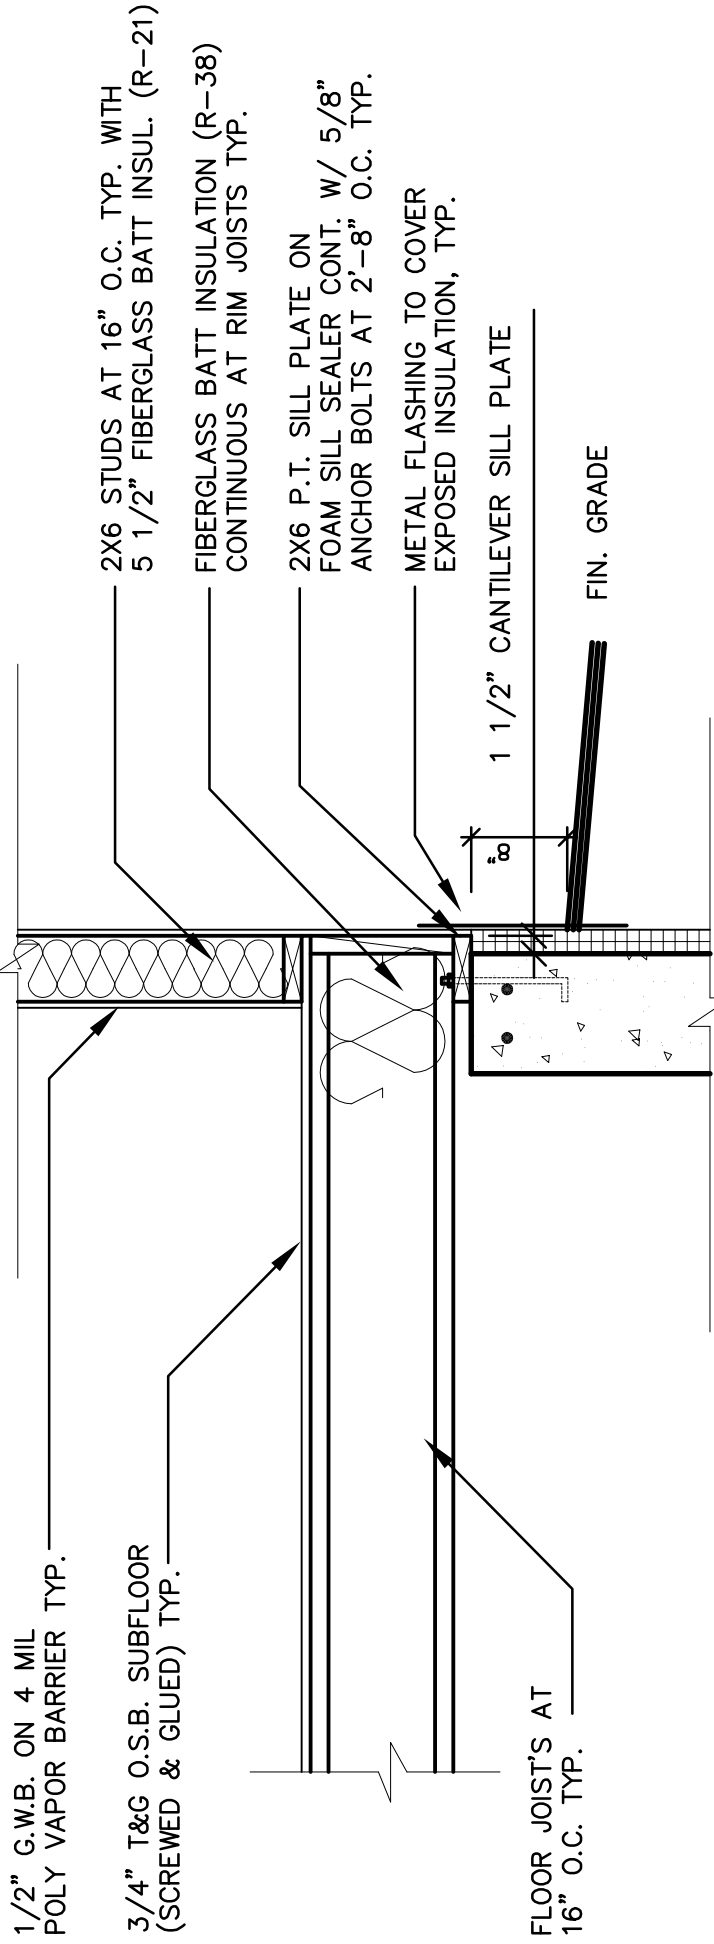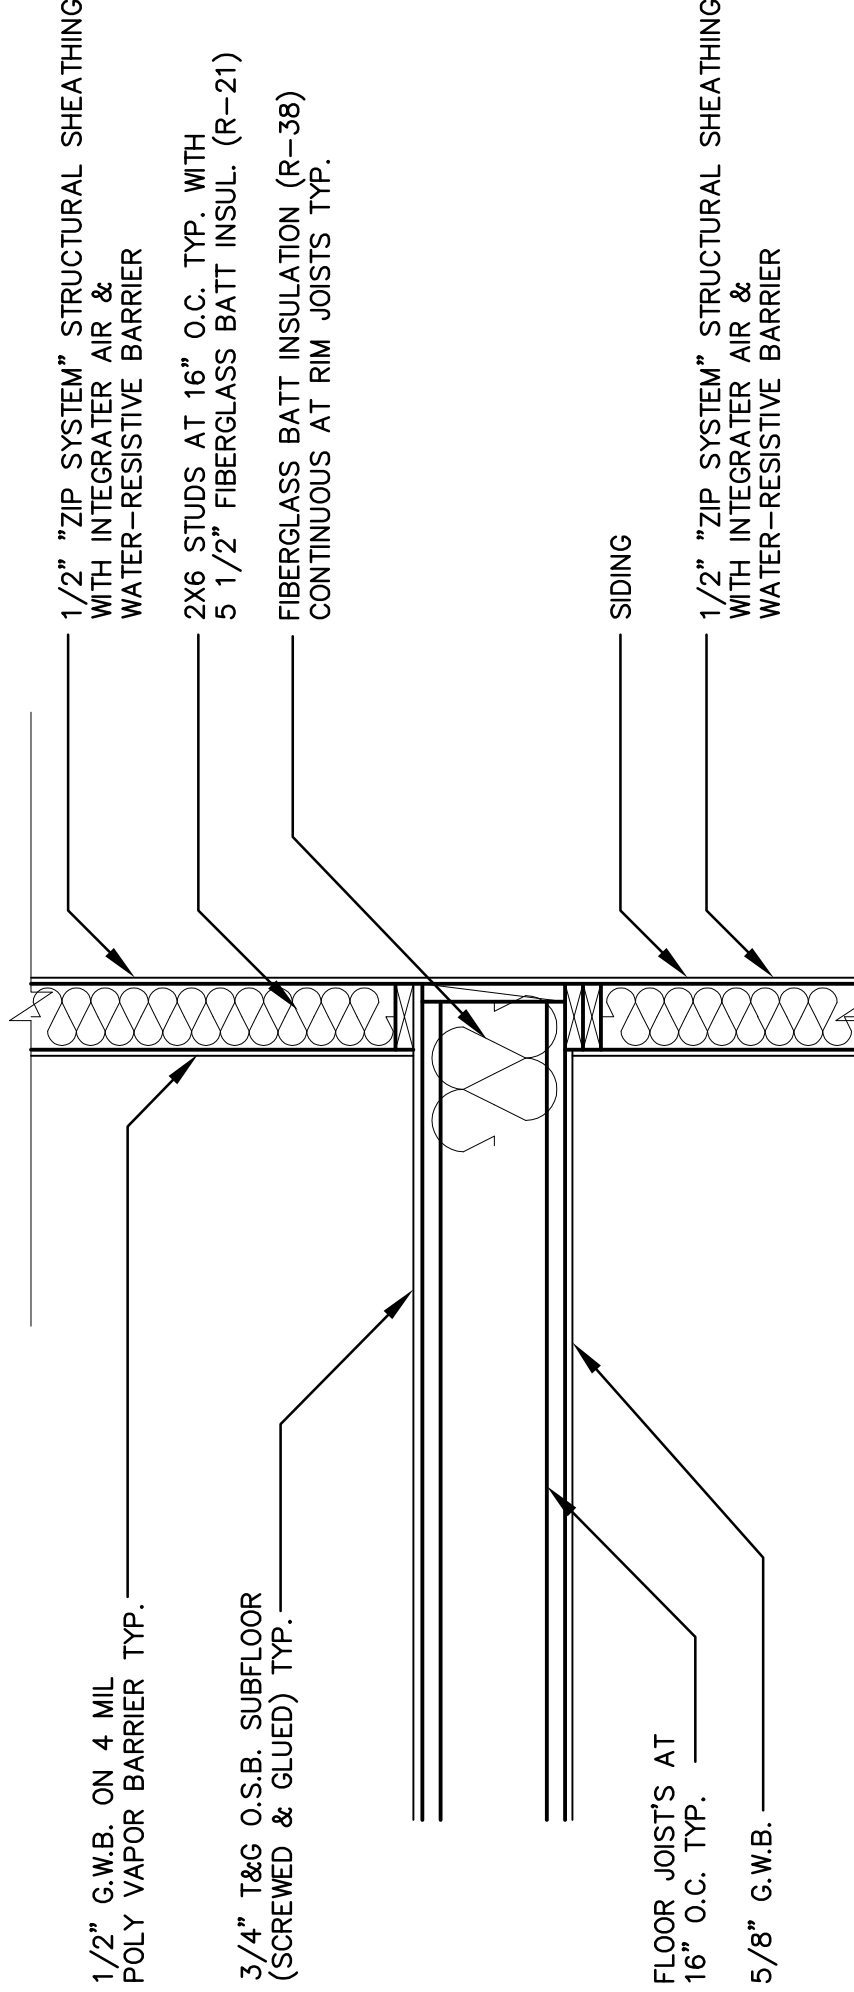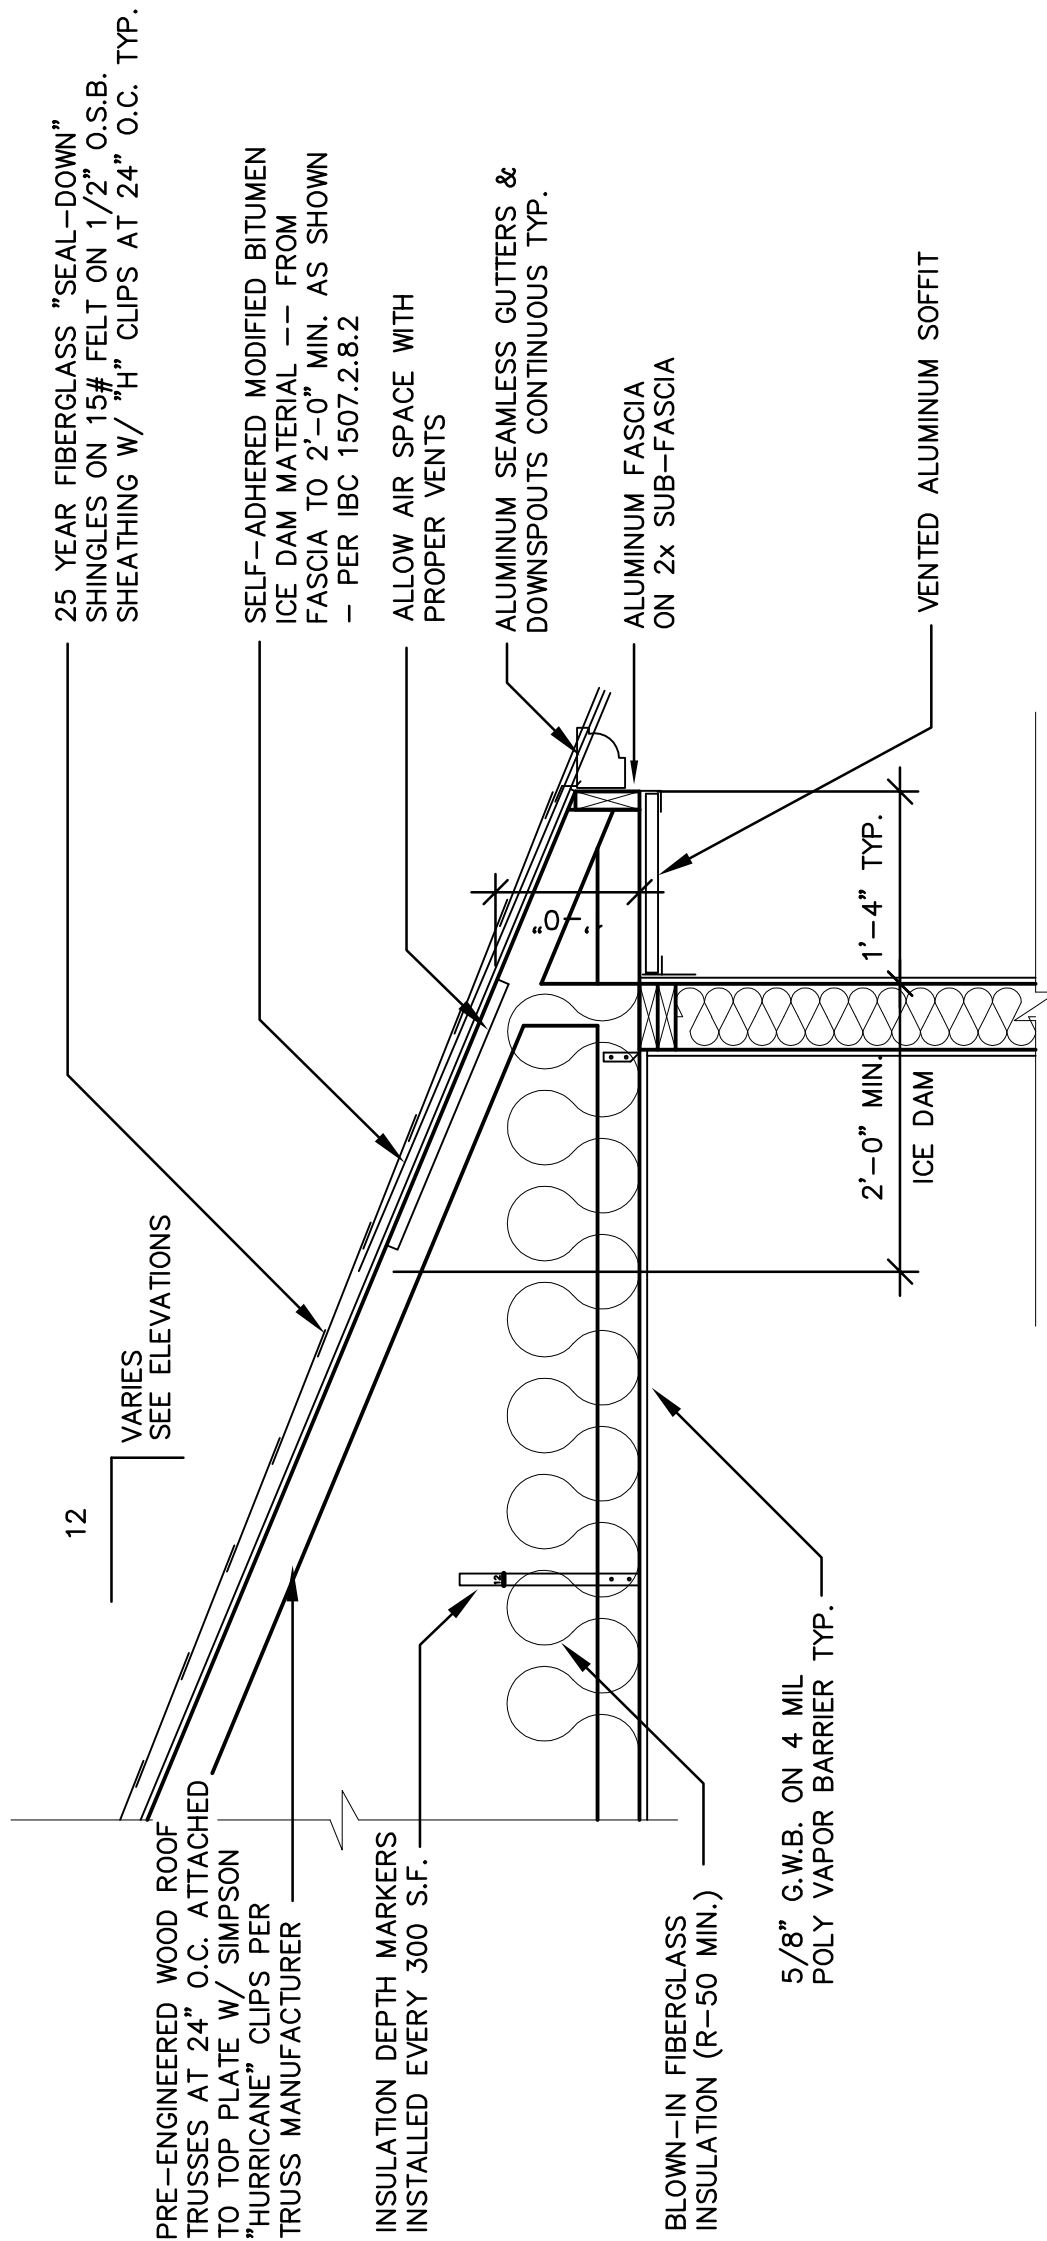

20 A9 TYPICAL EXTERIOR WALL SECTION
SCALE: 3/4" = 1'-0"
2007/TERONOMY 4—UNIT/714-DRAWINGS.DWG
DATE: 6/14/2007

DRAWING NAMES
WALL SECTIONS
COLUMN SCHEDULE
BEAM SCHEDULE
REVISIONS
PROJECT DATA
DATE: 7/12/2022
DRAWN BY: CL/JH
CHECKED BY: P.W.
SHEET NO.

VERIFY ALL CONDITIONS AND DIMENSIONS ON THE JOB AND NOTIFY THE DESIGN ALLIANCE ARCHITECTS, INC. OF ANY DISCREPANCIES PRIOR TO START.

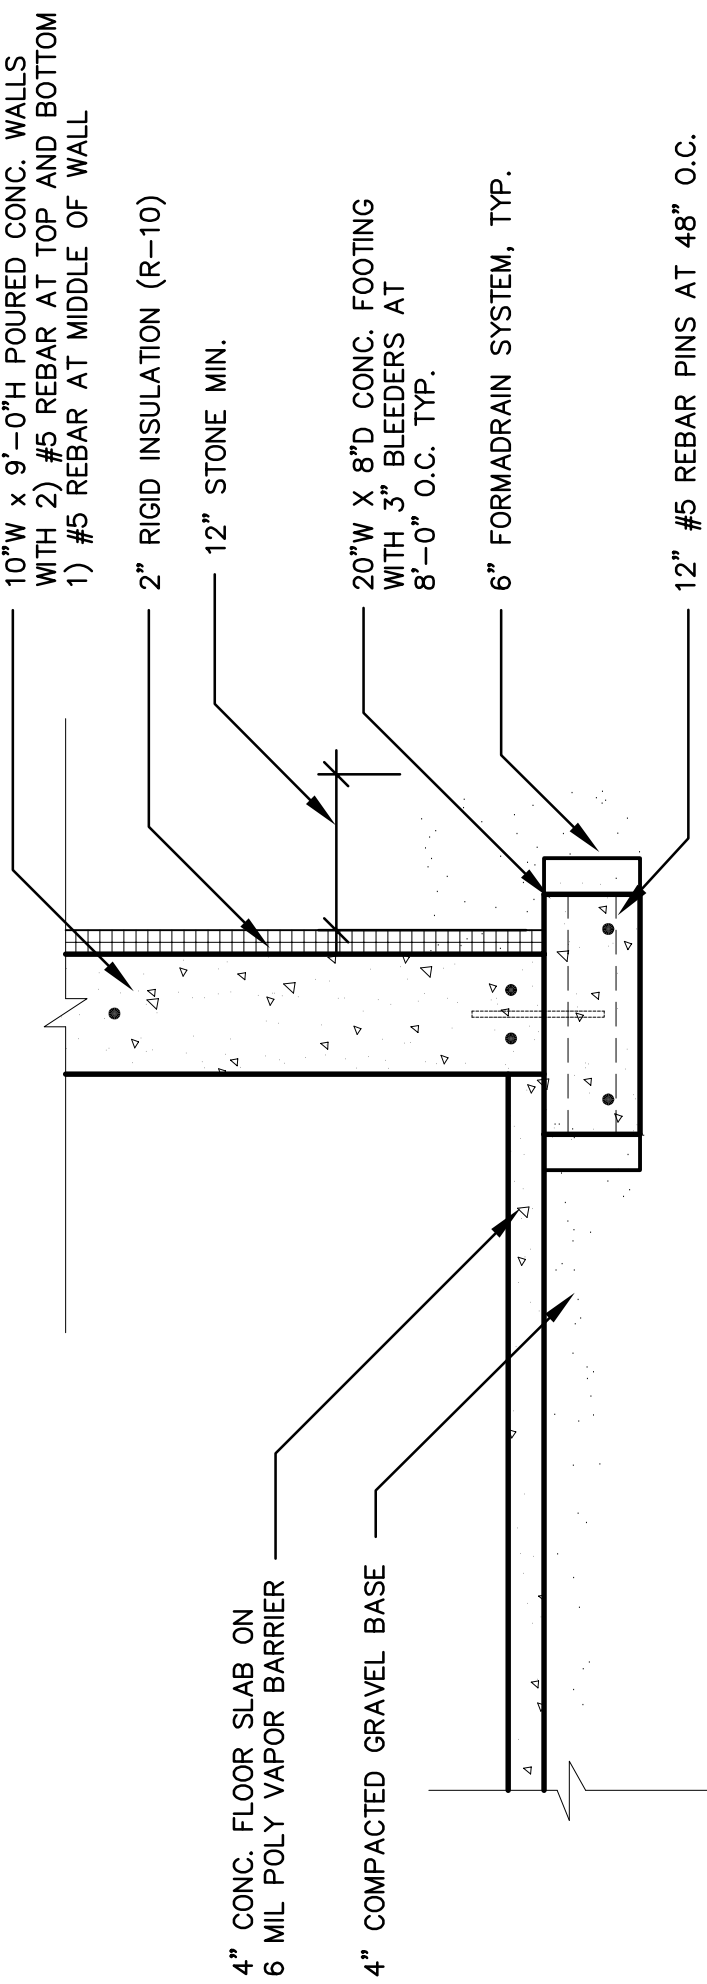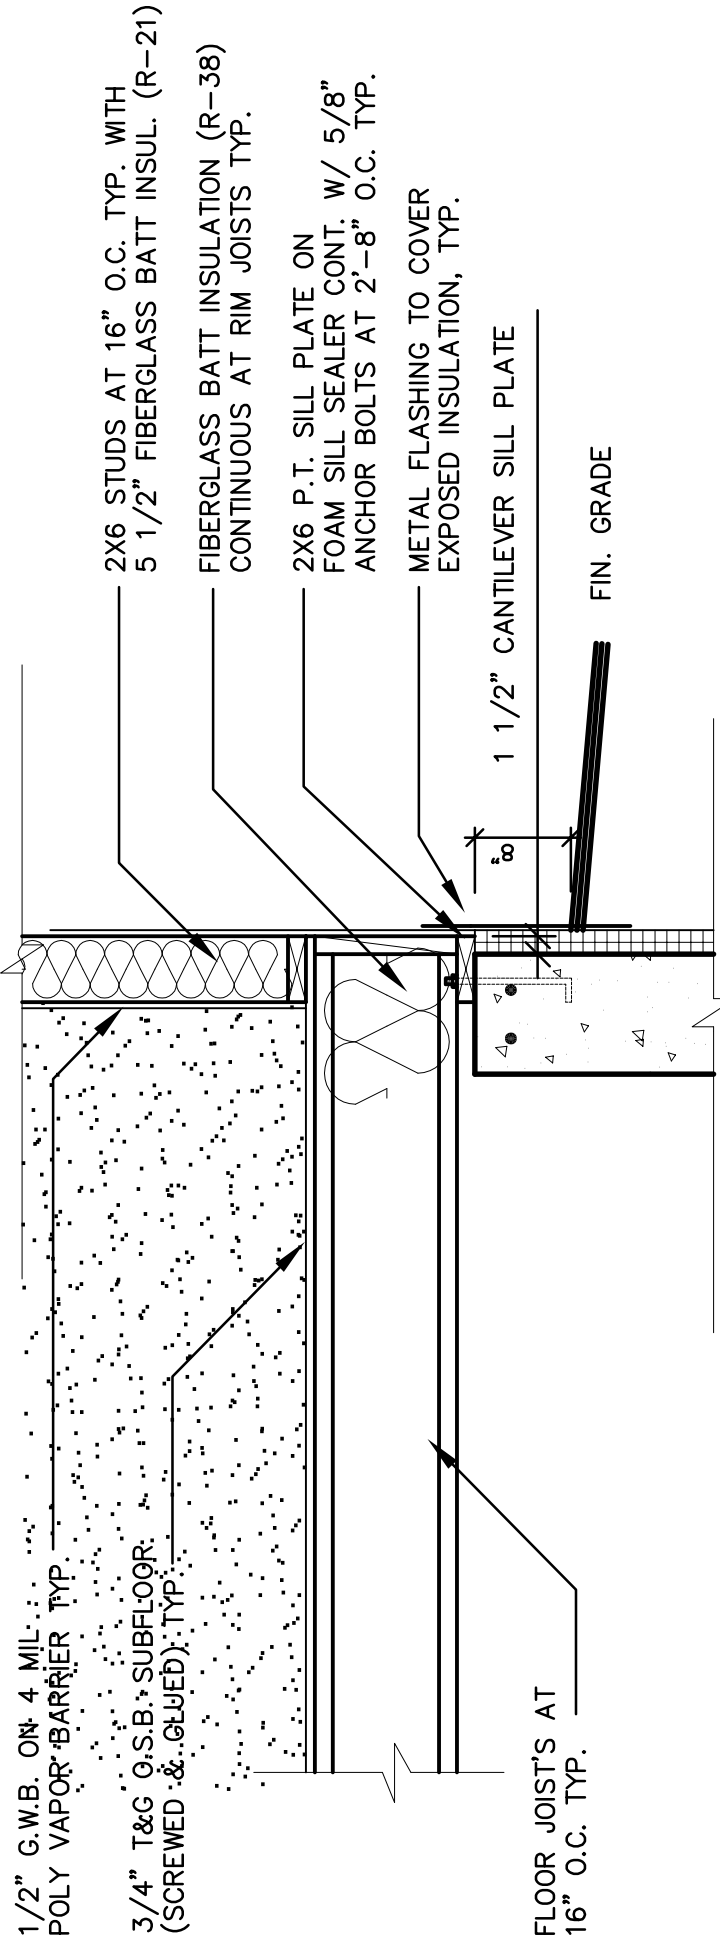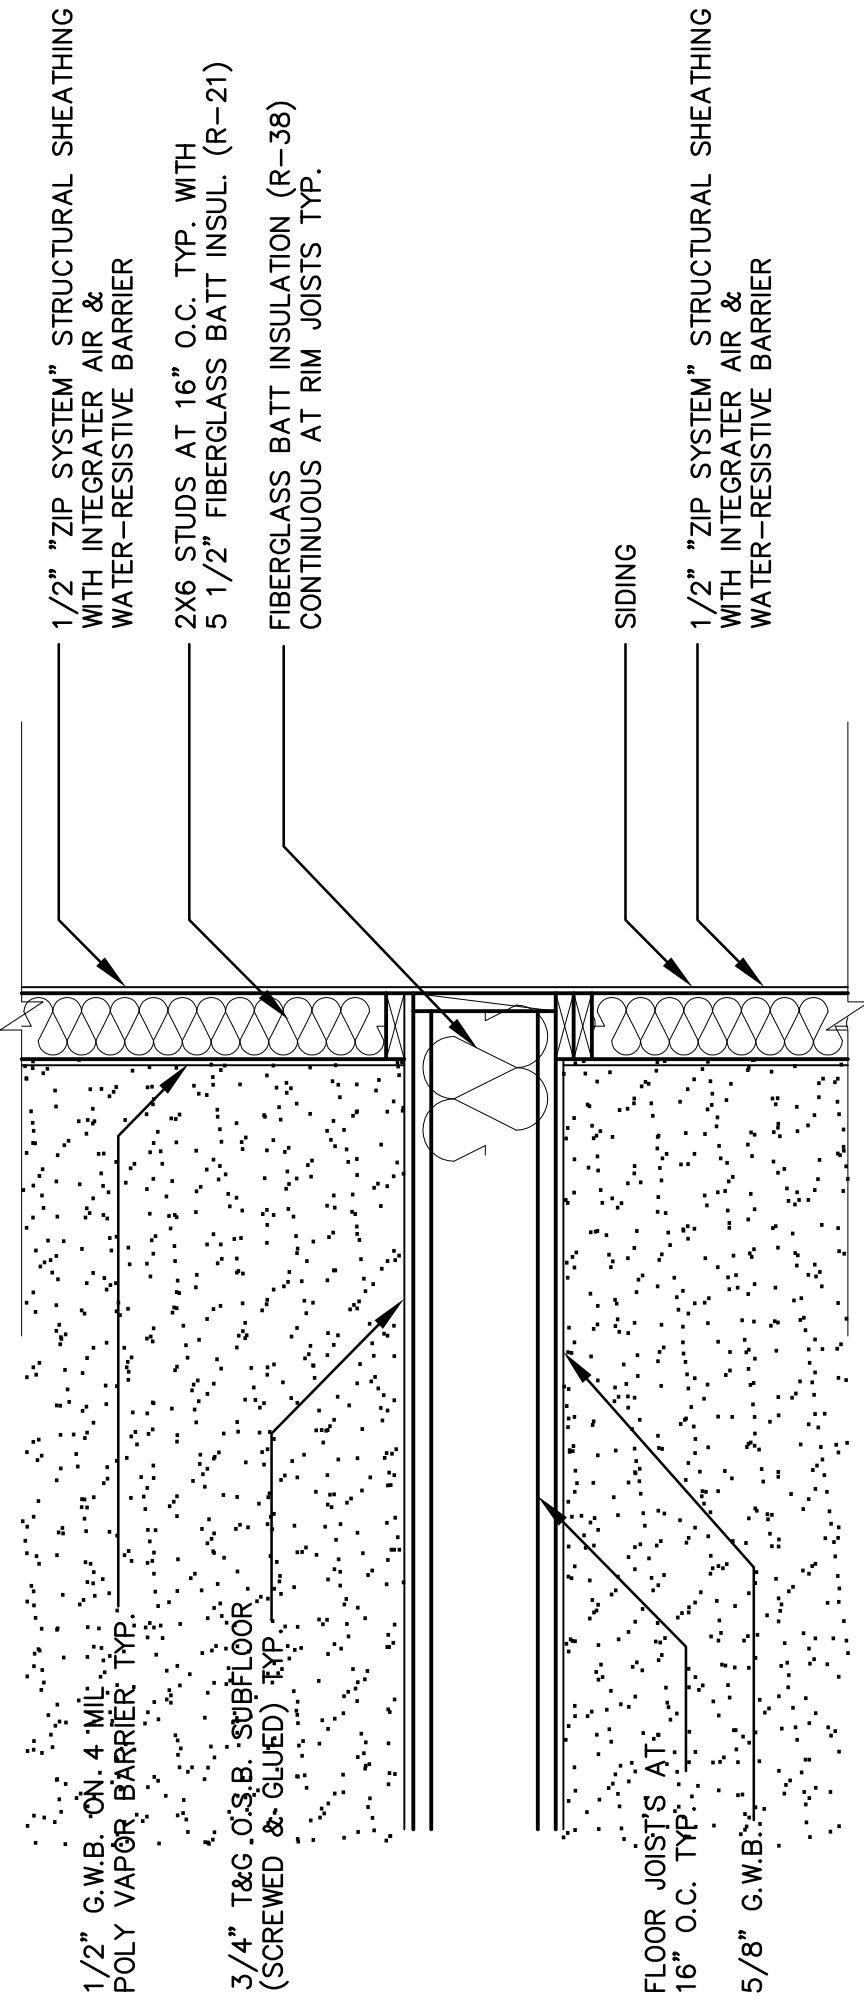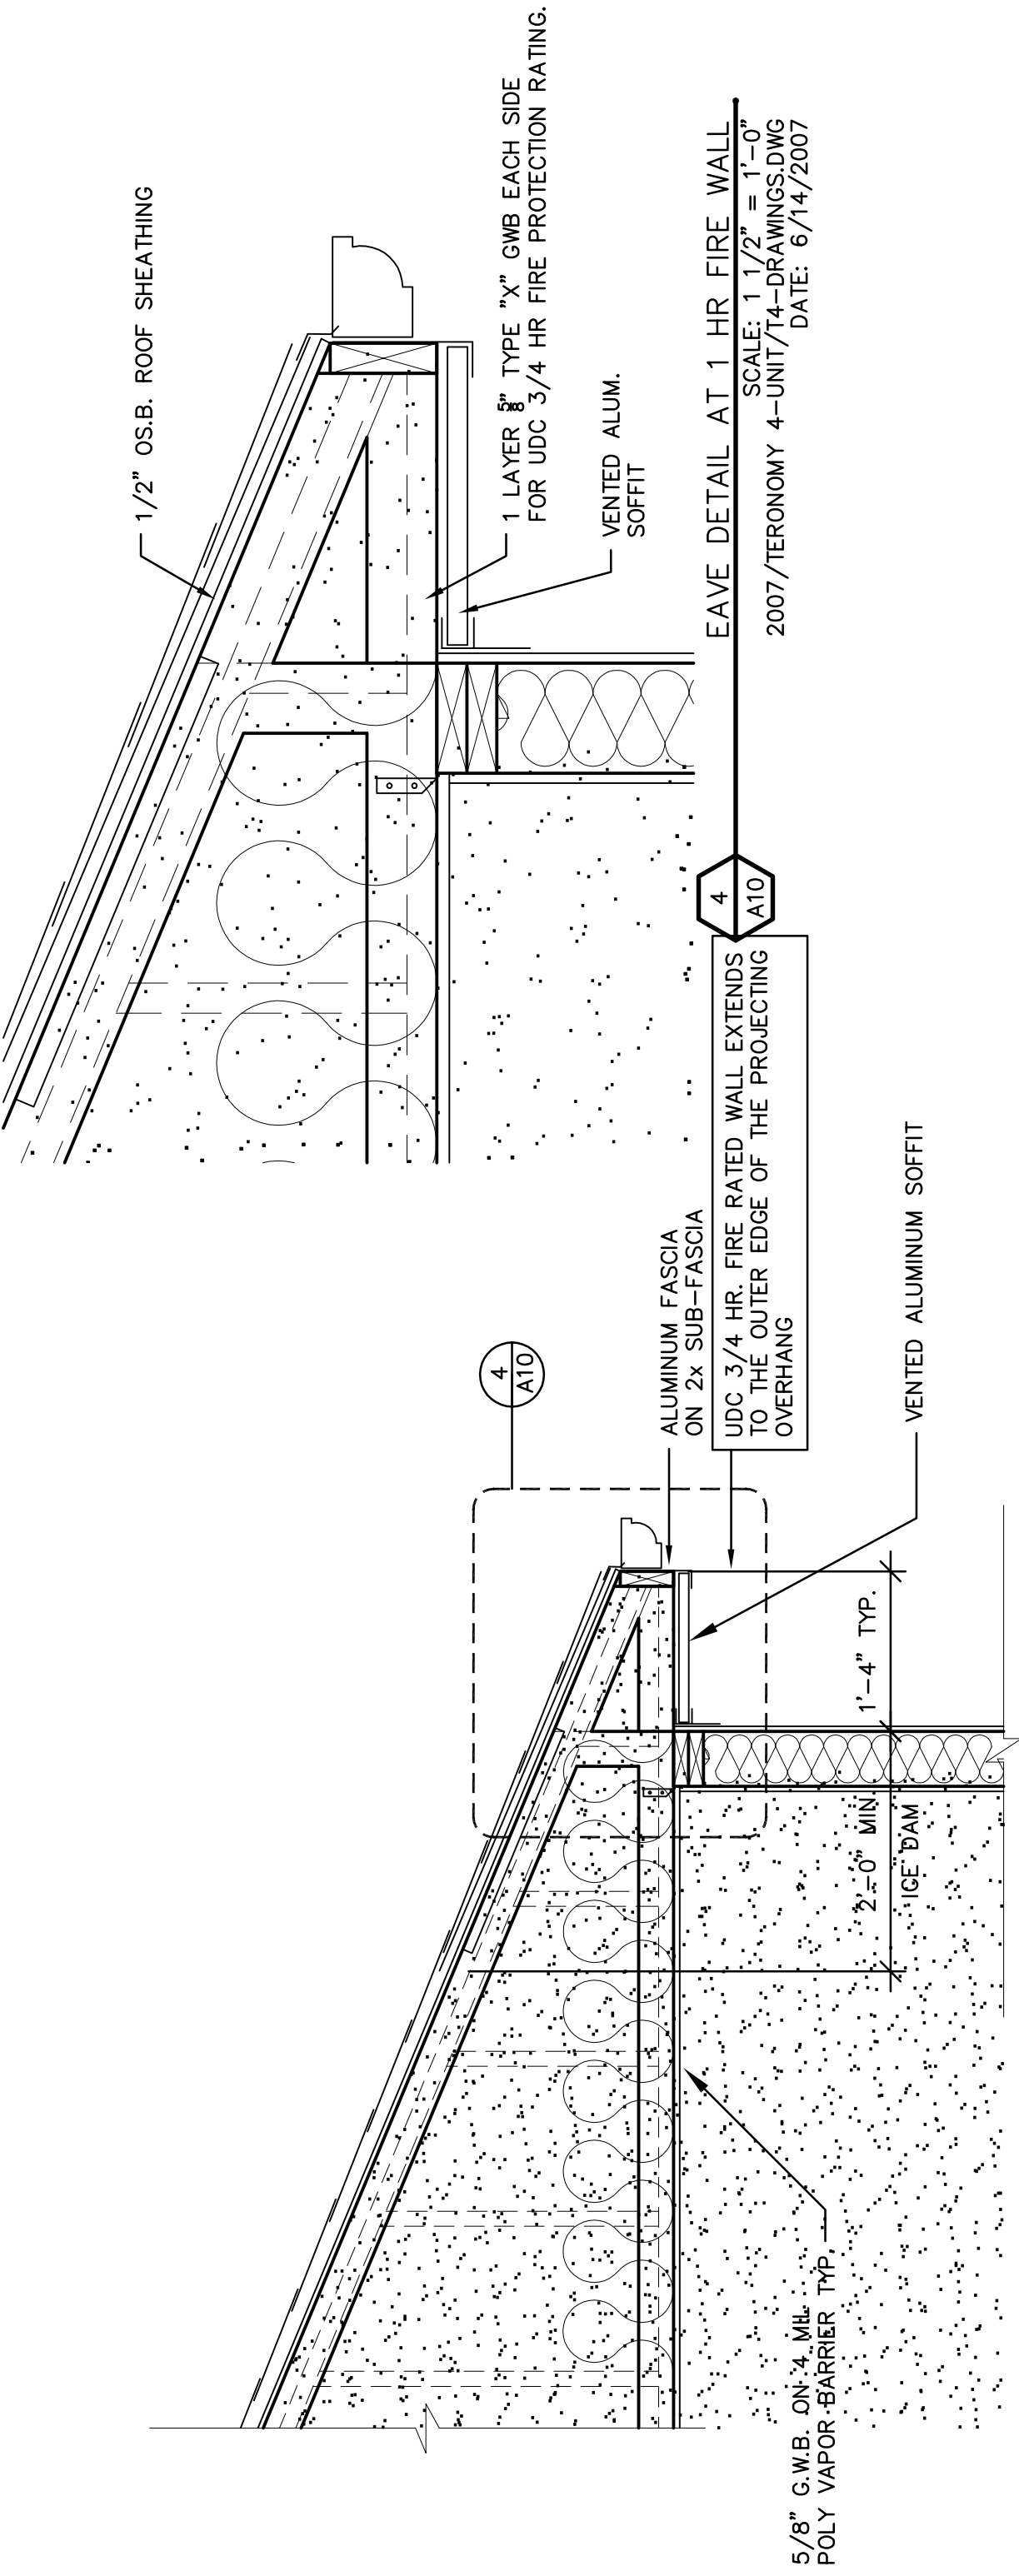

18
A10

EXTERIOR WALL SECTION

SCALE: 3/4" = 1'-0"

2007/TERONOMY 4-UNIT/14-DRAWINGS.DWG

DATE: 6/14/2007

AUTUMN RIDGE DUPLEX
AUTUMN DRIVE & CREEK ROAD
DELAVAN, WI, 53115

DRAWING NAMES

WALL SECTIONS

EAVE DETAILS

REVISIONS

PROJECT DATA

DATE: 7/12/2022

DRAWN BY: JH

CHECKED BY: P.W.

SHEET NO.

A-10



DRAWING NAMES
FOUNDATION PLAN
REVISIONS
PROJECT DATA
DATE: 7/12/2022
DRAWN BY: CL/JH
CHECKED BY: P.W.
SHEET NO.

AUTUMN RIDGE DUPLEX
AUTUMN DRIVE & CREEK ROAD
DELAVALAN, WI, 53115

theDesign Alliance, Inc.

VERIFY ALL CONDITIONS AND DIMENSIONS ON THE JOB AND NOTIFY THE DESIGN ALLIANCE ARCHITECTS, INC. OF ANY DISCREPANCIES PRIOR TO START.