


VERIFY ALL CONDITIONS AND DIMENSIONS ON THE JOB AND NOTIFY THE DESIGN ALLIANCE ARCHITECTS, INC. OF ANY DISCREPANCIES PRIOR TO START.

ALL DRAWINGS ARE
1/2 SCALE SHOWN

PRELIMINARY NOT
FOR CONSTRUCTION

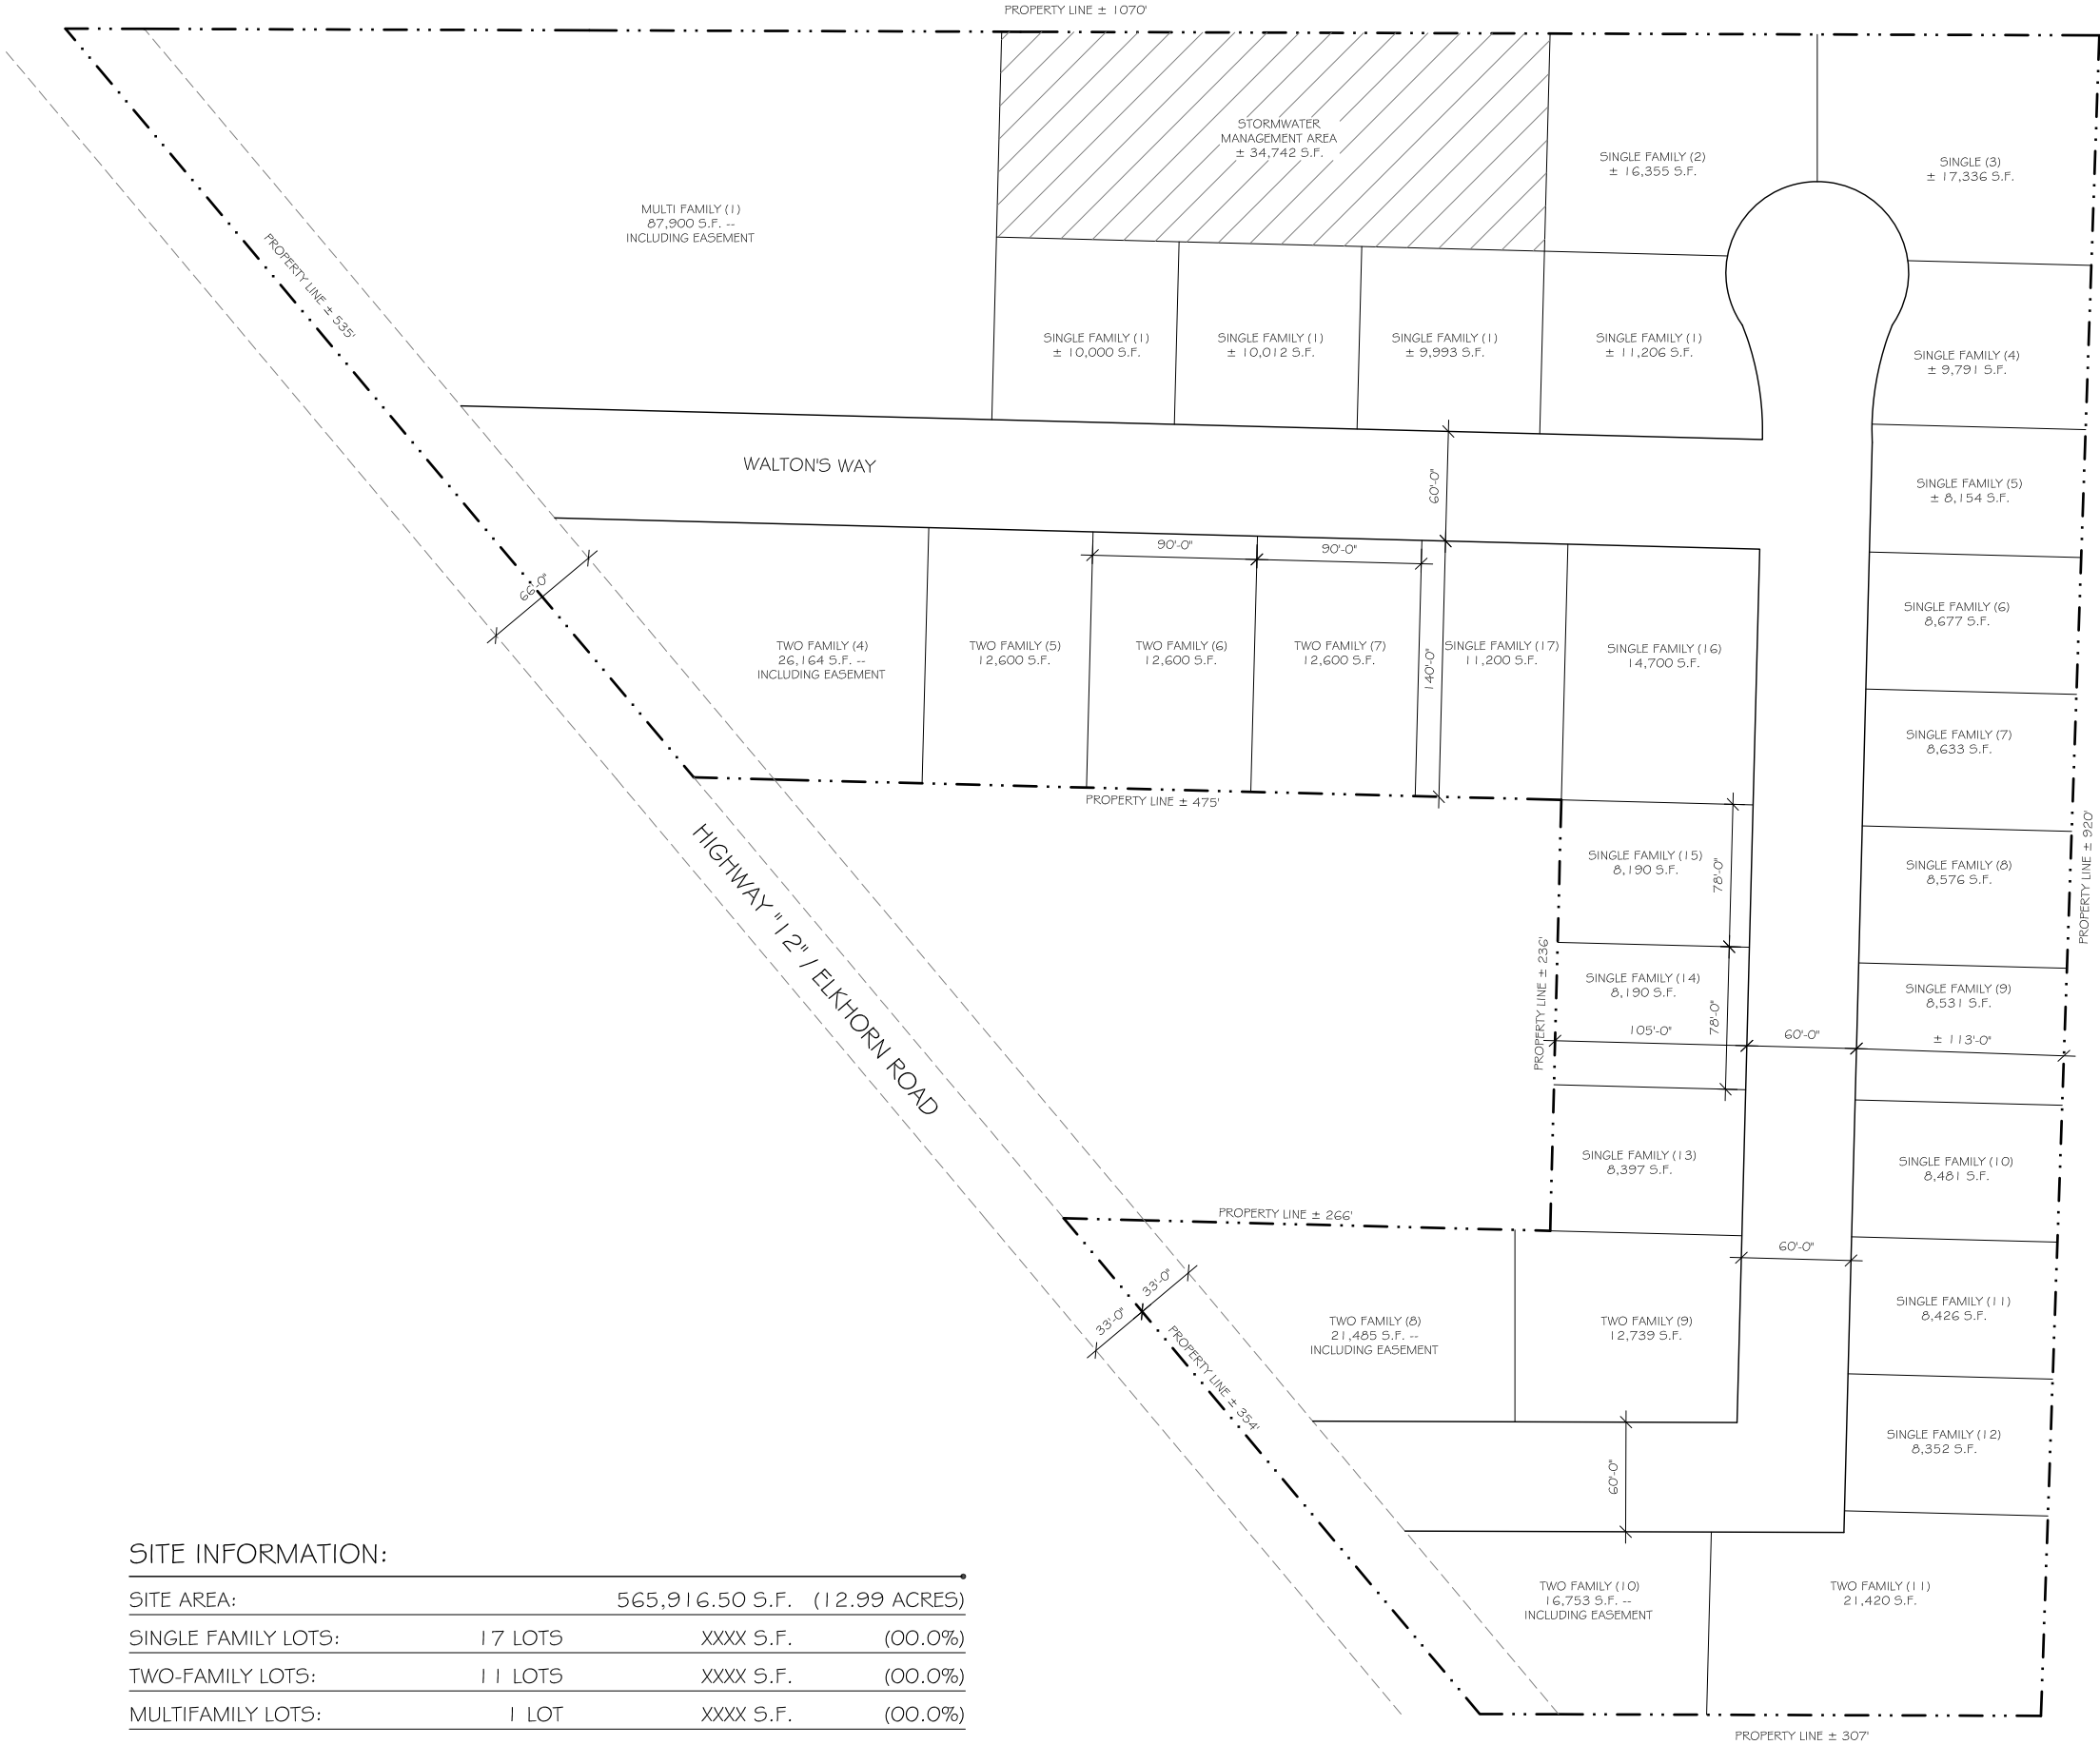

SITE INFORMATION:

SITE AREA:	565,916.50 S.F. (12.99 ACRES)		
SINGLE FAMILY LOTS:	17 LOTS	XXXX S.F.	(00.0%)
TWO-FAMILY LOTS:	11 LOTS	XXXX S.F.	(00.0%)
MULTIFAMILY LOTS:	1 LOT	XXXX S.F.	(00.0%)



SITE PLAN

SCALE: 1" = 50'-0"
2023WALTON SUBDIVISIONWWS-DRAWING5.DWG
DATE: 7/13/2023

Design Alliance Architects, Inc.
1003 Madison Avenue
Fort Atkinson, WI
(920) 563-3404

WALTON'S WAY
HWY 12 / ELKHORN RD
WHITEWATER, WI 53190

DRAWING NAMES

SITE PLAN

REVISIONS

PROJECT DATA

DATE: 8/1/2023
DRAWN BY: C.J.
CHECKED BY: P.W.

SHEET NO.

SP-1