


THESE PLANS AND DESIGNS ARE COPYRIGHT PROTECTED AND MAY NOT BE USED IN WHOLE OR IN PART WITHOUT THE WRITTEN CONSENT OF PINNACLE ENGINEERING GROUP, LLC

REVIEWED: JLS

DESIGNED: DJB

DRAFTED: DJB

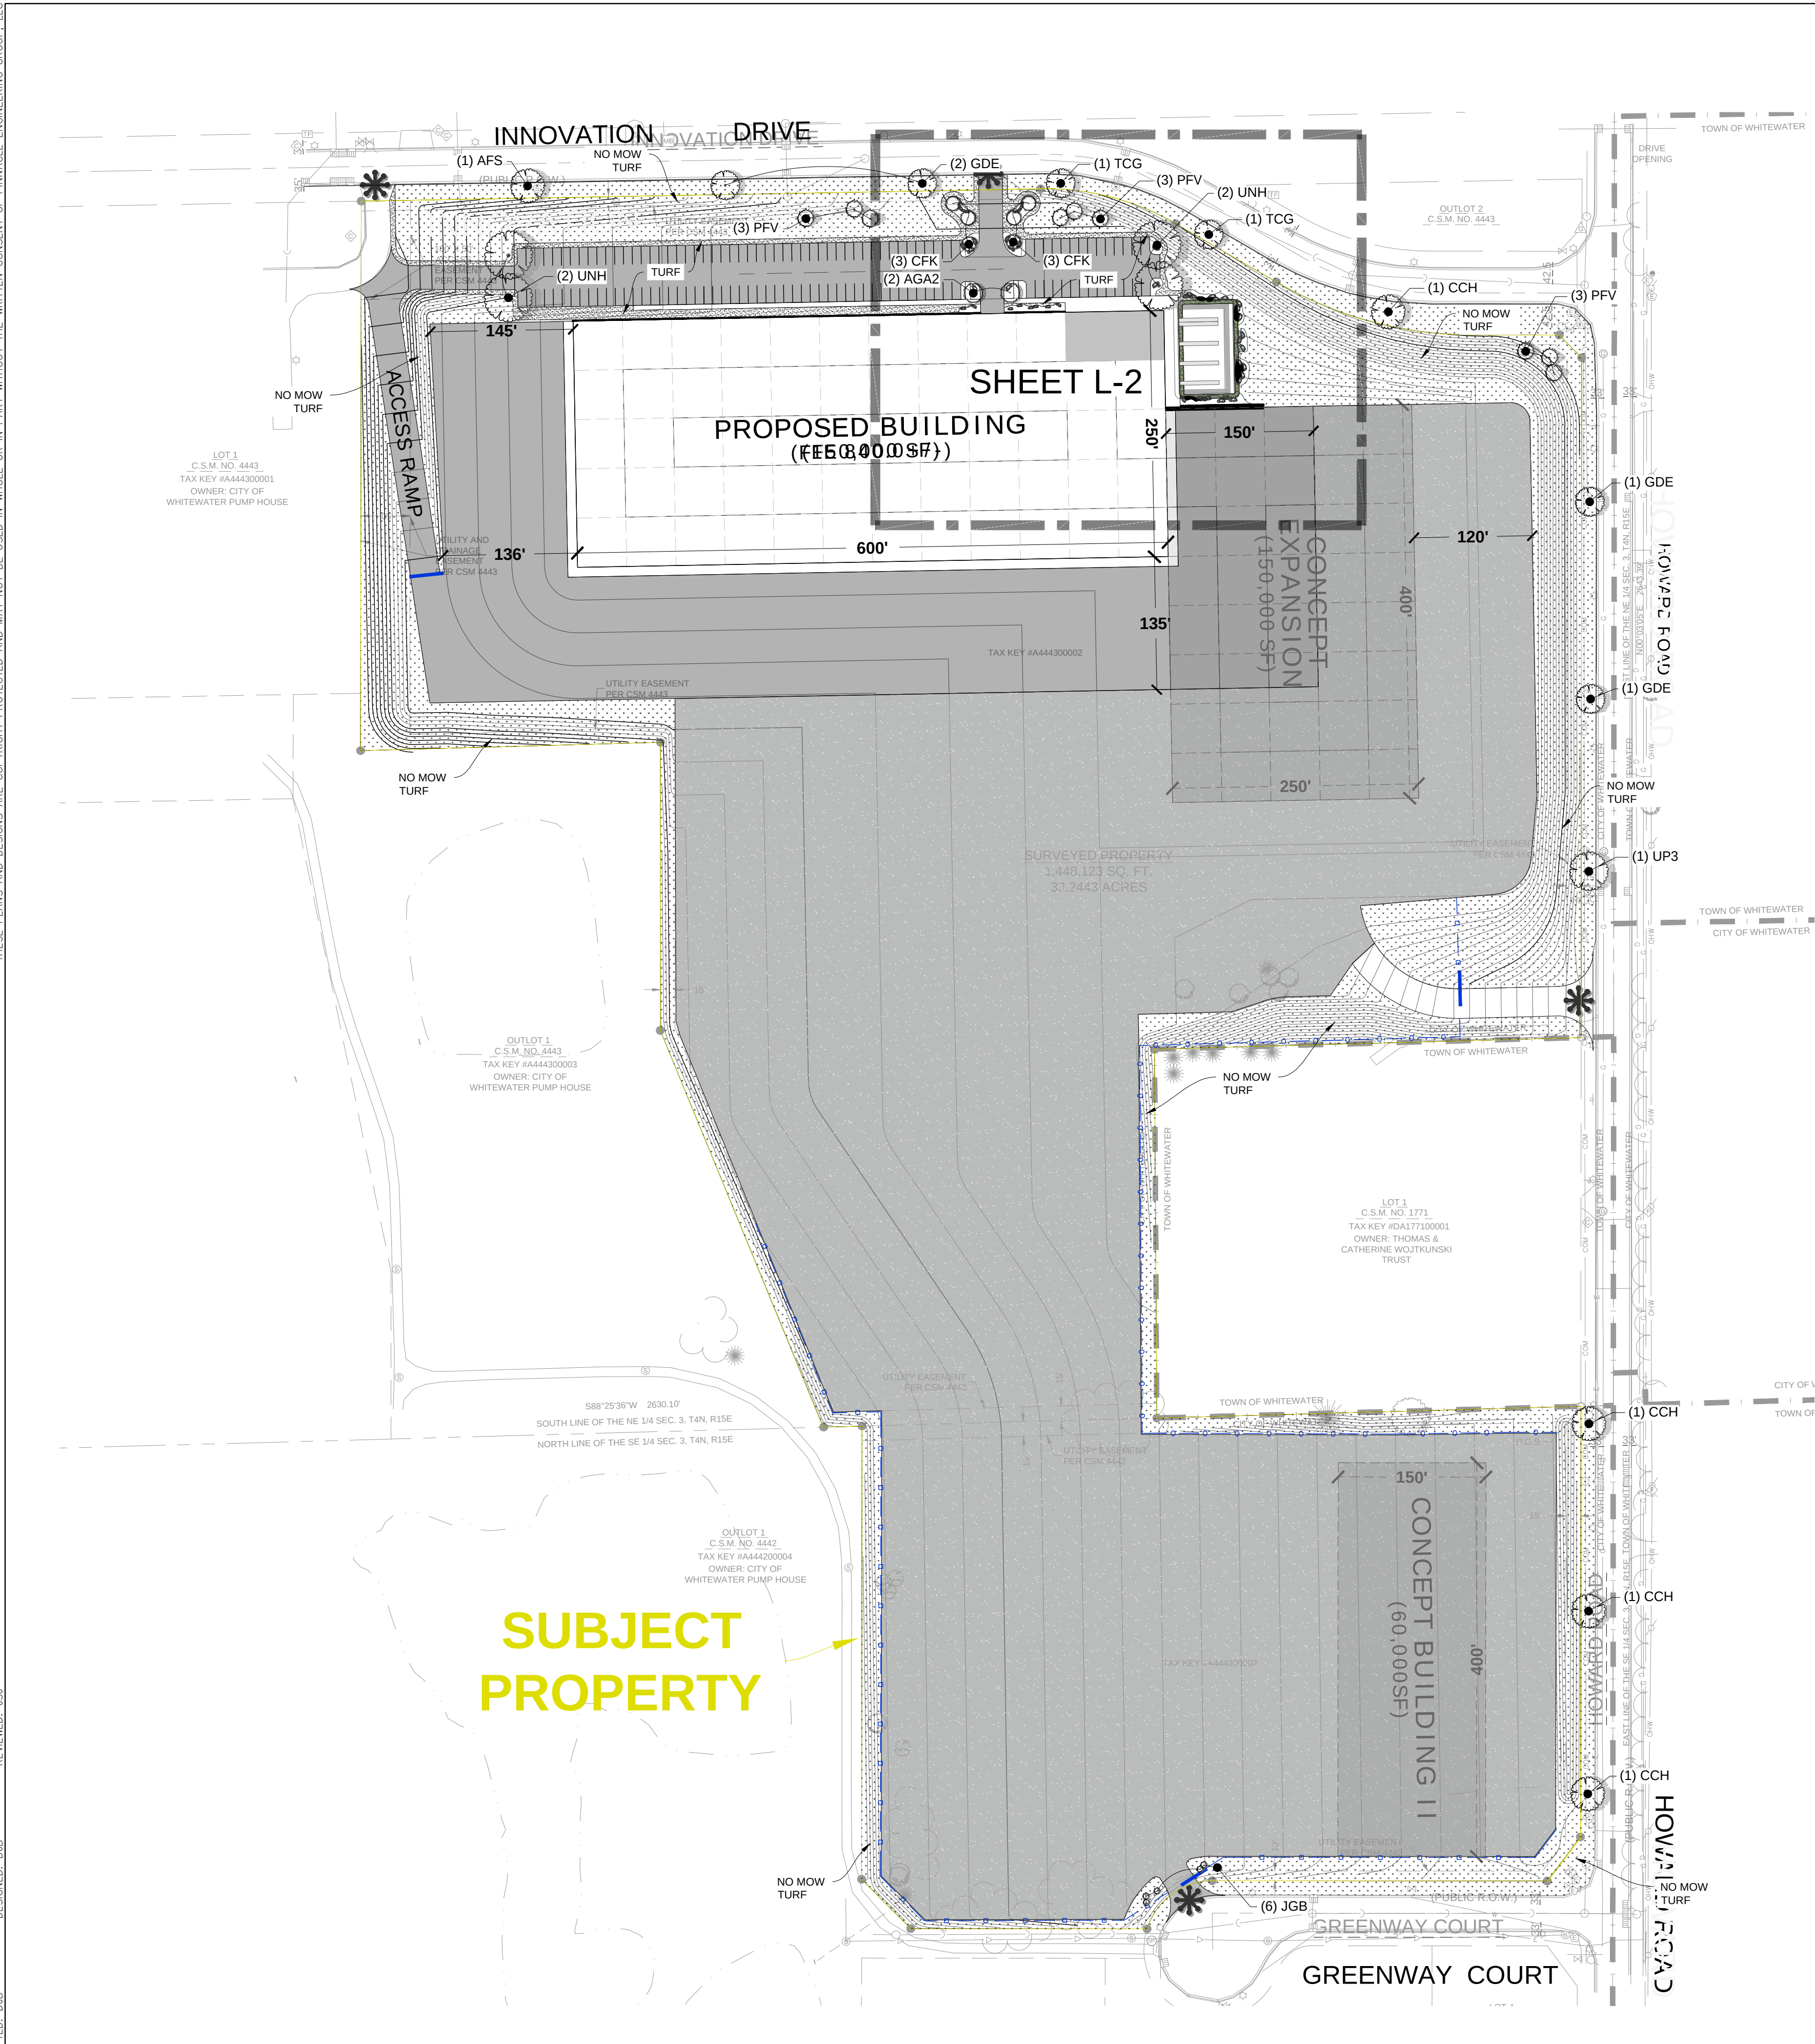

PLANT SCHEDULE


CODE	QTY	BOTANICAL NAME	COMMON NAME	SIZE	REMARKS
LARGE DECIDUOUS TREE					
UNH	4	Ulmus americana 'New Harmony'	New Harmony Elm	2" Cal.	60' T x 60' W
SMALL DECIDUOUS TREE					
AGA2	2	Amelanchier x grandiflora 'Autumn Brilliance'	Autumn Brilliance Serviceberry	2" Cal.	20' T x 20' W
CFK	6	Carpinus caroliniana 'JN Strain'	Fire King Musclewood	1.5" Cal.	25' T x 20' W
STREET TREES					
AFS	1	Acer x freemanii 'Sienna'	Sienna Glen Maple	1.5" Cal.	50' T x 35' W
CCH	4	Celtis occidentalis 'Chicagoland'	Chicagoland Hackberry	1.5" Cal.	50' T x 40' W
GDE	4	Gymnocladus dioicus 'Espresso'	Espresso Kentucky Coffeetree	1.5" Cal.	50' T x 35' W
TCG	2	Tilia cordata 'Greenspire'	Greenspire Littleleaf Linden	1.5" Cal.	45' T x 35' W
UP3	1	Ulmus x 'New Horizon'	New Horizon Elm	1.5" Cal.	55' T x 45' W
TALL EVERGREEN TREES					
JGB	6	Juniperus virginiana 'Glaucua'	Silver Eastern Red Cedar	5' Ht.	23" T x 8" W
PFV	9	Pinus flexilis 'Vanderwolf's Pyramid'	Vanderwolf's Pyramid Limber Pine	5' Ht.	50' T x 25' W
SHRUBS					
CAF	34	Cornus stolonifera 'Arctic Fire'	Arctic Fire Dogwood	2 gal.	3' T x 3' W
EVERGREEN SHRUB					
JT	12	Juniperus chinensis 'Trautman'	Trautman Juniper	4' Ht.	12" T x 4' W
JB2	21	Juniperus horizontalis 'Blue Forest'	Blue Forest Creeping Juniper	2' W	1' T x 4' W
ORNAMENTAL GRASSES					
CK	141	Calamagrostis x acutiflora 'Karl Foerster'	Feather Reed Grass	1 gal.	4' T x 2' W
CO2	52	Calamagrostis x acutiflora 'Overdam'	Overdam Feather Reed Grass	1 gal.	2' T x 2' W
DP	146	Deschampsia cespitosa 'Pixie Fountain'	Pixie Fountain Tufted Hair Grass	1 gal.	18" T x 18" W
DS2	80	Deschampsia cespitosa 'Schottland'	Schottland Tufted Hair Grass	1 gal.	3' T x 3' W
MI	27	Miscanthus sinensis 'Fire Dragon'	Fire Dragon Eulalia Grass	1 gal.	6' T x 4' W
PH	20	Panicum virgatum 'Heavy Metal'	Blue Switch Grass	1 gal.	4' T x 3' W
PP	63	Panicum virgatum 'Prairie Sky'	Prairie Sky Switch Grass	1 gal.	4' T x 3' W
SL	271	Schizachyrium scoparium 'Chameleon'	Chameleon Little Bluestem	1 gal.	24" T x 20" W
SYMBOL QTY BOTANICAL NAME COMMON NAME REMARKS					
TURF					
	272,671 sf	Turf Hydroseed Low Grow	Reinders No Mow/Low Grow Mix		
	12,368 sf	Turf Seed	Drought Tolerant Fescue Blend		

REFERENCE NOTES SCHEDULE

SYMBOL	CODE	DESCRIPTION	QTY
	1	18" WIDE MAINTENANCE STRIP	843 sf
	2	3" DEEP ALPINE MEDIUM STONE	
		BEACH - TORPEDO SAND	266 sf
		6" DEPTH	



GRAPHICAL SCALE (FEET)
0 1" = 100' 200'

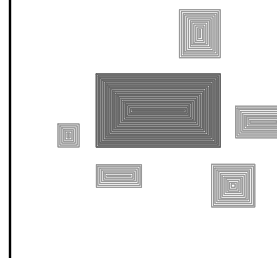

PINNACLE ENGINEERING GROUP
ENGINEERING | NATURAL RESOURCES | SURVEYING

PLAN | DESIGN | DELIVER
www.pinnacle-engr.com

WISCONSIN OFFICE:
20725 WATERTOWN ROAD, SUITE 100
BROOKFIELD, WI 53186
(262) 754-8888


CHICAGO | MILWAUKEE | NATIONWIDE

SUMMERSET MARINE
WHITEWATER, WI

LANDSCAPE OVERVIEW &
TREE PLAN

REVISIONS	
1 PLAN COMMISSION	05/04/26

PEG JOB No. 7103.00	ARA	SHEET
PEG PM	05/04/26	L-1
PLAN DATE	1"=100'	OF
SCALE		L-3

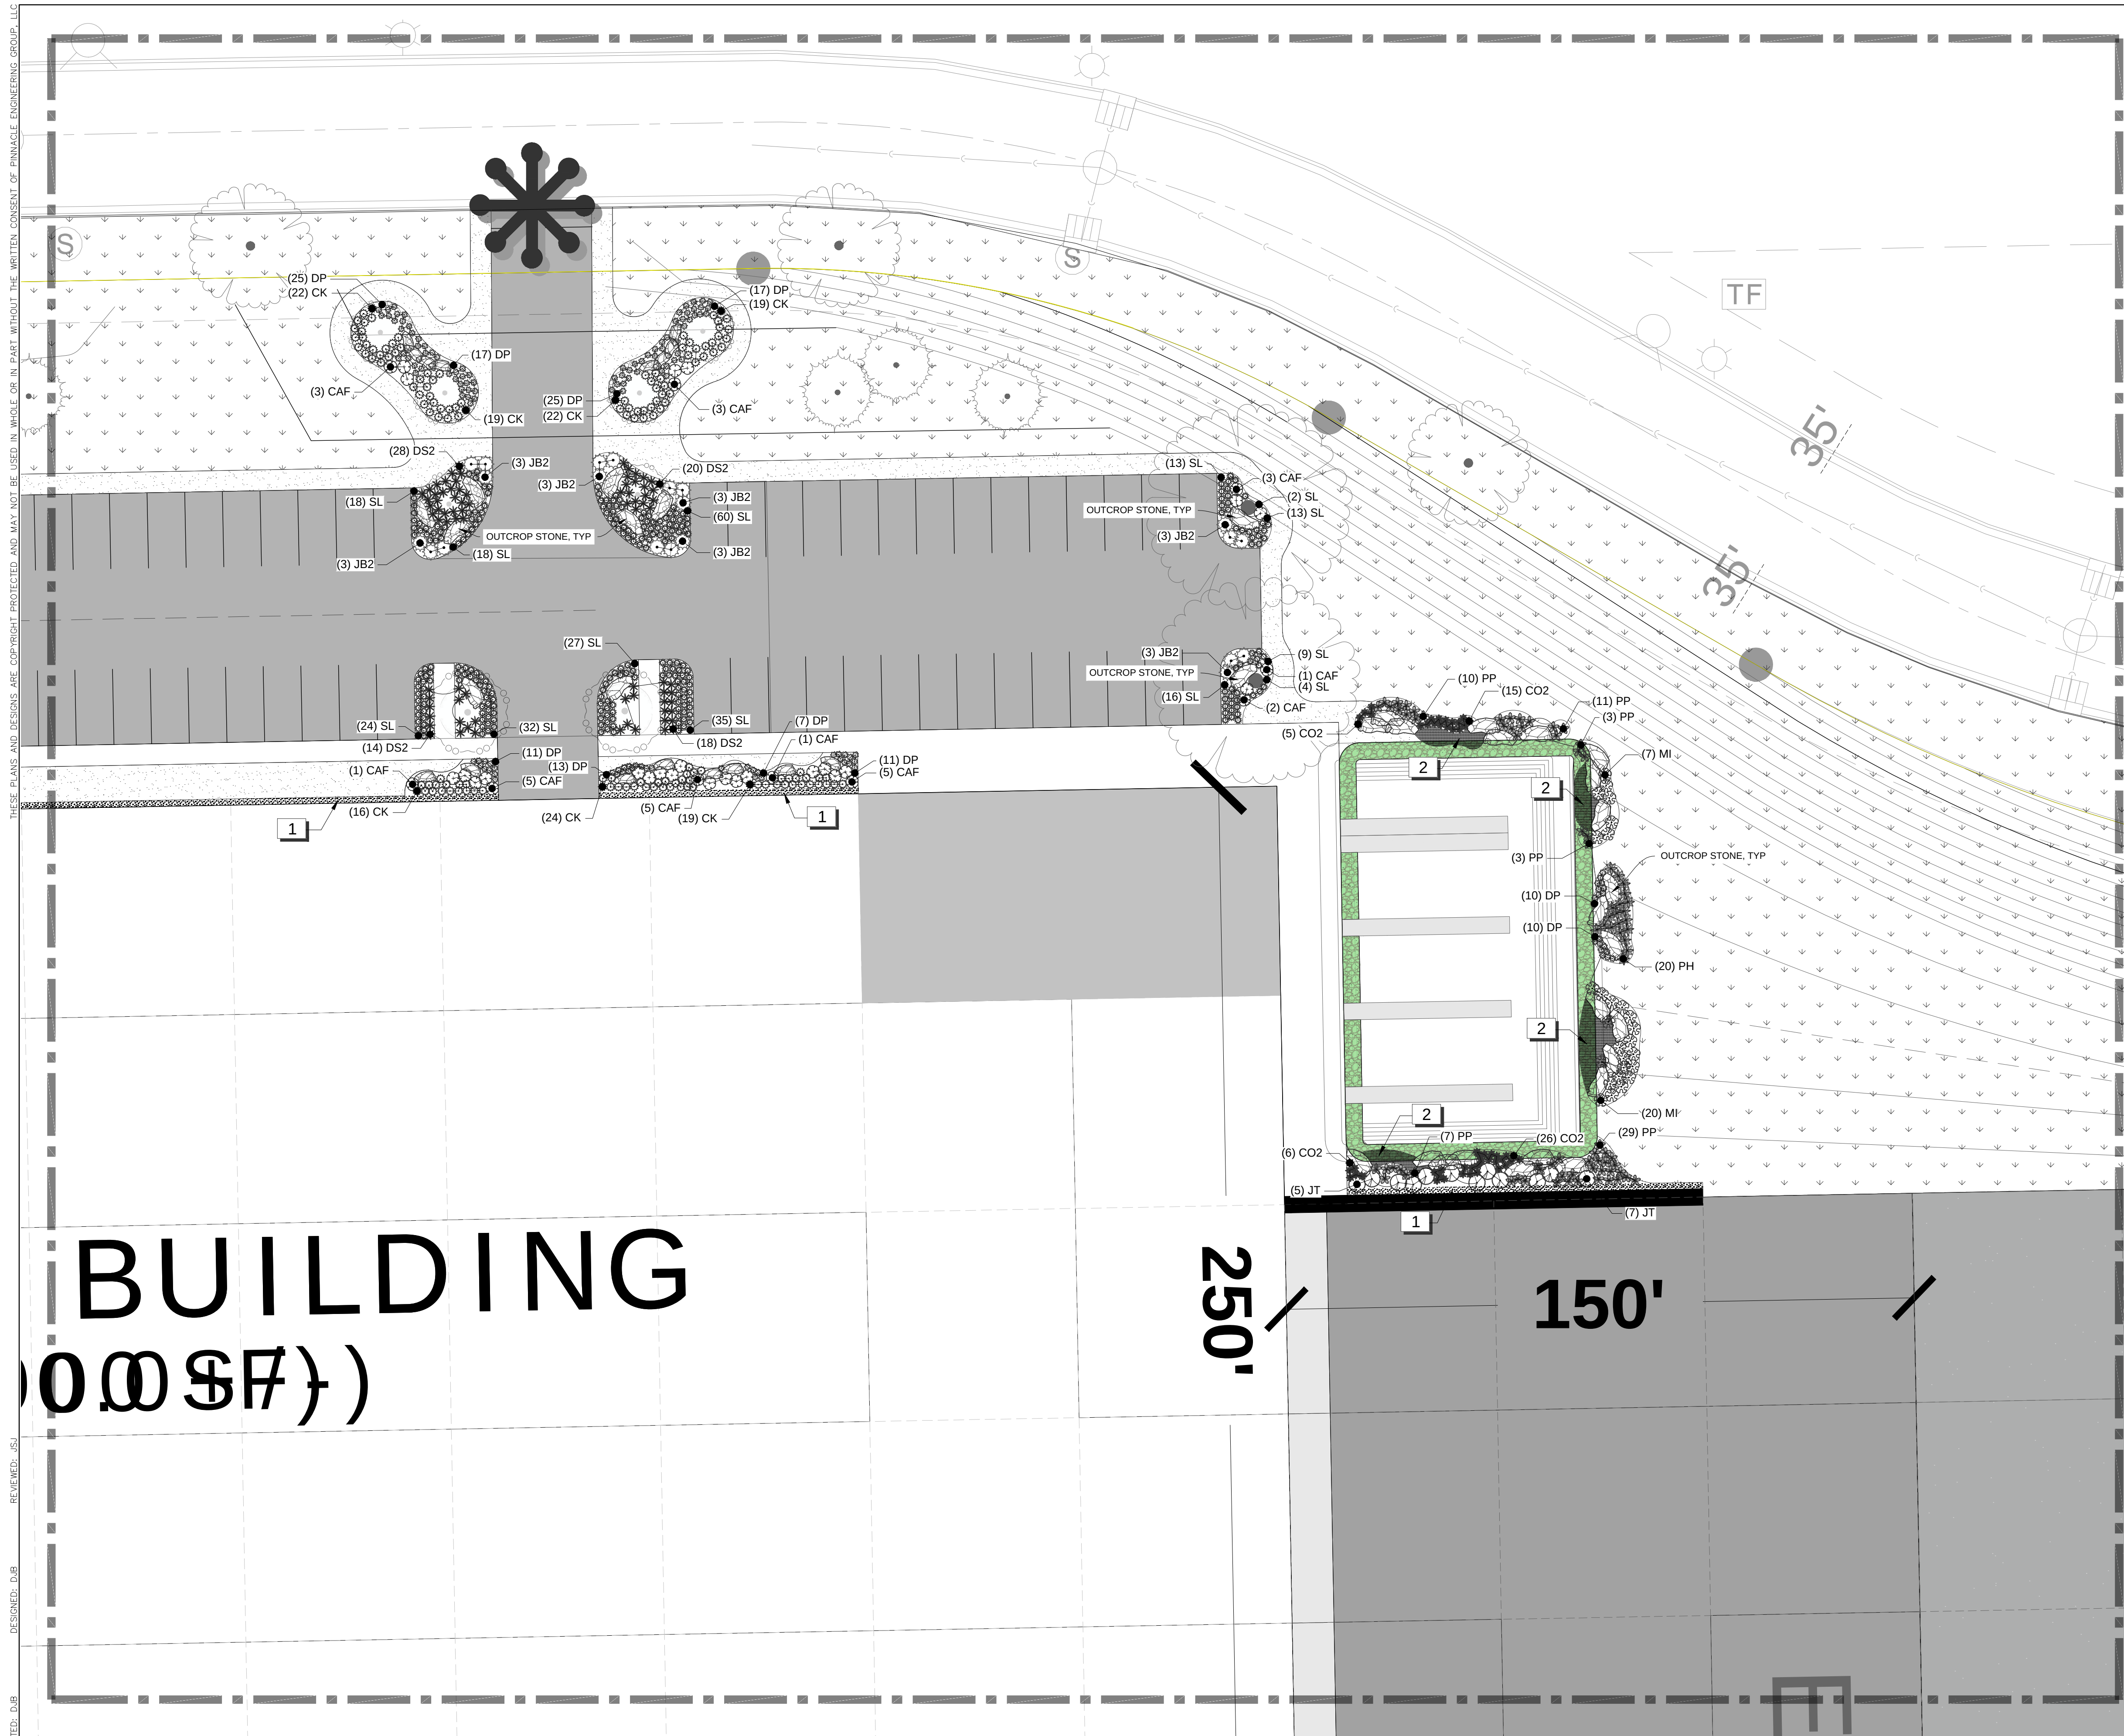

PLANT KEY			
CODE	BOTANICAL NAME	COMMON NAME	REMARKS
SHRUBS			
CAF	Cornus stolonifera 'Arctic Fire'	Arctic Fire Dogwood	3' T x 3' W
EVERGREEN SHRUB 20 PTS			
JT	Juniperus chinensis 'Trautman'	Trautman Juniper	12' T x 4' W
JB2	Juniperus horizontalis 'Blue Forest'	Blue Forest Creeping Juniper	1' T x 4' W
ORNAMENTAL GRASSES - 20PTS/20SF			
CK	Calamagrostis x acutiflora 'Karl Foerster'	Feather Reed Grass	4' T x 2' W
CO2	Calamagrostis x acutiflora 'Overdam'	Overdam Feather Reed Grass	2' T x 2' W
DP	Deschampsia cespitosa 'Pixie Fountain'	Pixie Fountain Tufted Hair Grass	18" T x 18" W
DS2	Deschampsia cespitosa 'Scottland'	Scottland Tufted Hair Grass	3' T x 3' W
MI	Miscanthus sinensis 'Fire Dragon'	Fire Dragon Eulalia Grass	6' T x 4' W
PH	Panicum virgatum 'Heavy Metal'	Blue Switch Grass	4' T x 3' W
PP	Panicum virgatum 'Prairie Sky'	Prairie Sky Switch Grass	4' T x 3' W
SL	Schizachyrium scoparium 'Chameleon'	Chameleon Little Bluestem	24" T x 20" W
SYMBOL	BOTANICAL NAME	COMMON NAME	REMARKS
TURF			
	Turf Hydroseed Low Grow	Reinders No Mow/Low Grow Mix	
	Turf Seed	Drought Tolerant Fescue Blend	

REFERENCE NOTES SCHEDULE	
CODE	DESCRIPTION
1	18" WIDE MAINTENANCE STRIP 3' DEEP ALPINE MEDIUM STONE
2	BEACH - TORPEDO SAND 6' DEPTH



GRAPHICAL SCALE (FEET)

0 1" = 20' 40'

THESE PLANS AND DESIGNS ARE COPYRIGHT PROTECTED AND MAY NOT BE USED IN WHOLE OR IN PART WITHOUT THE WRITTEN CONSENT OF PINNACLE ENGINEERING GROUP, LLC

REVIEWED: JLS

DESIGNED: DJB

DRAFTED: DJB


GENERAL PLANTING NOTES

- THE LAYOUT OF ALL PLANTING BEDS AND INDIVIDUAL TREES AND SHRUBS SHALL BE STAKED BY THE CONTRACTOR IN ADVANCE OF INSTALLATION. FLAGGING, STAKES, OR PAINT MAY BE USED TO DELINEATE LOCATIONS AS SCALED FROM THE PLANS. AN APPROVED REPRESENTATIVE WILL REVIEW THESE LOCATIONS WITH THE CONTRACTOR AND MAKE MINOR ADJUSTMENTS AS NECESSARY. BED LAYOUT SHALL ALSO INCLUDE PERENNIAL GROUPINGS BY SPECIES.
- THE CONTRACTOR IS RESPONSIBLE FOR INDEPENDENTLY DETERMINING THE PLANT MATERIAL QUANTITIES REQUIRED BY THE LANDSCAPE PLANS. REPORT ANY DISCREPANCIES TO THE LANDSCAPE ARCHITECT.
- NO PLANT MATERIAL OR PLANT SIZE SUBSTITUTIONS WILL BE ACCEPTED WITHOUT APPROVAL BY THE LANDSCAPE ARCHITECT. ANY CHANGES SHALL BE SUBMITTED TO THE LANDSCAPE ARCHITECT IN WRITING PRIOR TO INSTALLATION.
- ALL BNB STOCK SHALL BE NURSERY GROWN IN A CLAY LOAM SOIL FOR A MINIMUM OF THREE GROWING SEASONS WITHIN 200 MILES OF PROJECT LOCATION, IN A ZONE COMPATIBLE WITH USDA HARDINESS ZONE 5A. SEED SHALL BE PROVIDED FROM A NURSERY (WITHIN 200 MILES) WITH A SIMILAR PLANT HARDINESS ZONE AS PROJECT LOCATION. EXISTING SOIL SHALL BE AMENDED PER SOIL ANALYSIS REPORT TO ENSURE A PROPER GROWING MEDIUM IS ACHIEVED.
- ALL PLANT MATERIAL SHALL COMPLY WITH STANDARDS DESCRIBED IN AMERICAN STANDARD OF NURSERY STOCK - Z60.1 ANSI. LANDSCAPE ARCHITECT OR OWNERS AUTHORIZED REPRESENTATIVE RESERVES THE RIGHT TO INSPECT AND POTENTIALLY REJECT ANY PLANT MATERIAL DEEMED TO NOT MEET THE REQUIRED STANDARDS.
- ALL STOCK SHALL BE FREE OF DISEASES AND HARMFUL INSECTS, DAMAGE, DISORDERS AND DEFORMITIES.
- TREES SHALL HAVE SINGLE, STRAIGHT TRUNKS AND WELL BALANCED BRANCH SYSTEMS. MULTI-STEM TREES SHALL HAVE 3-4 STRAIGHT TRUNKS AND WELL BALANCED BRANCH SYSTEMS. HEIGHT-TO-CALIPER RATIOS SHALL BE CONSISTENT WITH THE LATEST EDITION OF ANSI Z60.1.
- ROOT SYSTEMS SHALL BE LARGE ENOUGH TO ALLOW FOR FULL RECOVERY OF THE TREE, AND SHALL CONFORM TO STANDARDS AS THEY APPEAR IN THE MOST CURRENT REVISION OF THE AMERICAN ASSOCIATION OF NURSERYMEN'S AMERICAN STANDARD OF NURSERY STOCK ANSI Z60.1.
- BNB TREES SHALL BE DUG WITH A BALL OF SOIL, NOT SOFT BALLED OR POTTED AND SHALL BE FIRM IN THEIR ROOTBALL. ROOT BALL SHALL BE WRAPPED (WITH BIODEGRADABLE MATERIAL). THE TREE ROOT FLARE, OR COLLAR, SHALL BE AT OR WITHIN THE TOP THREE INCHES OF GRADE.
- ALL SPRING TREES MUST BE FRESHLY DUG IN THE MOST RECENT SPRING.
- ALL AUTUMN TREES MUST BE FRESHLY DUG IN THE MOST RECENT AUTUMN.
- TREES SHALL BE ALIVE, HEALTHY AND APPROPRIATELY MOIST, AT TIME OF DELIVERY. TREES SHALL BE SUBJECT TO INSPECTION FOR CONFORMITY TO SPECIFICATION REQUIREMENTS AND APPROVAL BY THE LANDSCAPE ARCHITECT OR OWNERS REPRESENTATIVE. THE LANDSCAPE ARCHITECT OR OWNERS REPRESENTATIVE RESERVES THE RIGHT TO REJECT ANY TREES THAT DO NOT MEET THE SPECIFICATIONS OR THAT HAVE BEEN DAMAGED DURING SHIPMENT. THE LANDSCAPE INSTALLER MUST RECEIVE APPROVAL FROM LANDSCAPE ARCHITECT FOR ANY SUBSTITUTIONS OR ALTERATIONS.
- ALL PLANT MATERIAL SHALL BE INSTALLED IN ACCORDANCE WITH PLANTING DETAILS.
- ALL PLANTING BEDS SHALL HAVE A MINIMUM 10" DEPTH OF PREPARED SOIL. WITH APPROVAL, EXISTING SOIL MAY BE UTILIZED PROVIDED THE PROPER SOIL AMENDMENTS ARE TILLED THOROUGHLY INTO THE TOP 10" OF SOIL. REFER TO SOIL PLACEMENT NOTES.
- WHILE PLANTING TREES AND SHRUBS, BACKFILL $\frac{2}{3}$ OF PLANTING HOLE AND WATER TREE THOROUGHLY BEFORE INSTALLING THE REMAINDER OF SOIL MIXTURE. AFTER ALL SOIL HAS BEEN PLACED INTO THE PLANTING HOLE WATER THOROUGHLY AGAIN.
- THE CONTRACTOR MUST LABEL ALL TREES WITH THE COMMON AND BOTANICAL NAMES PRIOR TO FINAL INSPECTION.
- OAK TREES SHALL BE TREATED FOR TWO-LINE CHESTNUT BORER BOTH AT THE TIME OF INSTALLATION AND DURING THE SECOND GROWING SEASON.
- ALL PLANTING BEDS SHALL BE MULCHED WITH 3" DEEP SHREDDED HARDWOOD MULCH, AND ALL TREES PLANTED IN TURF AREAS SHALL RECEIVE A 3" DEEP SHREDDED HARDWOOD MULCHED RING AS SHOWN IN PLANTING DETAILS.
- ALL PLANTING BEDS AND TREE RINGS SHALL HAVE A 4" DEEP TRENCHED BED EDGE CREATED BY EITHER A FLAT LANDSCAPE SPADE OR MECHANICAL EDGER. BED EDGES ARE TO BE CUT CLEAN AND SMOOTH AS SHOWN ON LANDSCAPE PLANS WITH A CLEAN DEFINITION BETWEEN TURF AND PLANTING AREAS.
- ALL AREAS RECEIVING STONE MULCH TO RECEIVE METAL BED EDGING. CONTRACTOR TO PROVIDE STEEL EDGING SPECIFICATION FOR APPROVAL PRIOR TO INSTALLATION. METAL EDGING TO BE INSTALLED PER MANUFACTURERS RECOMMENDATION.
- AREAS THAT CALL FOR STONE MULCH SHALL RECEIVE LANDSCAPE FABRIC WITH 3" DEEP ALPINE STONE MULCH. REFER TO STONE MULCH DETAILS. CONTRACTOR TO PROVIDE LANDSCAPE FABRIC AND MULCH SPECIFICATIONS TO LANDSCAPE ARCHITECT FOR APPROVAL PRIOR TO INSTALLATION. LANDSCAPE FABRIC SHALL BE INSTALLED TO COVER THE ENTIRE AREA TO RECEIVE STONE MULCH WITH EACH SEAM OVERLAPPING A MINIMUM OF 6".
- ALL TURF SEED AREAS SHALL RECEIVE A MINIMUM OF 6" DEPTH OF TOPSOIL. WITH APPROVAL, EXISTING SOIL MAY BE UTILIZED PROVIDED THE PROPER SOIL AMENDMENTS ARE TILLED THOROUGHLY INTO THE TOP 6" OF SOIL AS INDICATED IN THE SOIL PLACEMENT NOTES. REQUIRED AMENDMENTS SHALL BE DETERMINED BASED ON A SOIL ANALYSIS TO BE PERFORMED. ALL TOPSOIL AMENDMENT SHALL BE AGED WEED FREE MANURE OR CLASS 1 ORGANIC MATTER.
- FOR LAWN SEEDING, APPLY A STARTER FERTILIZER AND SEED UNIFORMLY AT THE RATE RECOMMENDED BY MANUFACTURER, AND PROVIDE A MULCH COVERING THAT IS SUITABLE TO PROMOTE SEED GERMINATION AND TURF ESTABLISHMENT. CONTRACTOR TO PROVIDE FERTILIZER, SEED, AND MULCH SPECIFICATIONS TO THE LANDSCAPE ARCHITECT FOR APPROVAL PRIOR TO INSTALLATION. EROSION CONTROL MEASURES ARE TO BE INSTALLED IN THOSE AREAS REQUIRING STABILIZATION (SWALES, SLOPES EXCEEDING 1:3, AND THOSE LOCATIONS INDICATED IN CIVIL DRAWINGS).
- THE CONTRACTOR TO ENSURE A SMOOTH, UNIFORM QUALITY TURF IS ACHIEVED WITH NO BARE SPOTS LARGER THAN 6" X 6". ANY BARE SPOTS LARGER THAN 6" X6" AT THE END OF ESTABLISHMENT PERIOD SHALL BE RESEEDD AT THE CONTRACTORS EXPENSE TO OBTAIN A DENSE, UNIFORM LAWN.
- ALL FINISH GRADING AND LAWN AREAS TO BE INSTALLED BY LANDSCAPE CONTRACTOR.
- ALL DISTURBED AREAS WITHIN THE PROJECT SHALL BE RESTORED TO ORIGINAL OR BETTER

- CONDITION.
- ALL DISTURBED AREAS OUTSIDE THE LIMITS OF WORK SHALL BE RESTORED TO ORIGINAL OR BETTER CONDITION AT NO ADDITIONAL COST TO THE OWNER.
 - THE CONTRACTOR SHALL VERIFY ALL EXISTING UTILITIES, INCLUDING ANY IRRIGATION LINES, PRIOR TO DIGGING. CONSULT DIGGERS HOTLINE.
 - TREES SHALL BE INSTALLED NO CLOSER THAN:
 - 10 FEET FROM ANY FIRE HYDRANT
 - 7 FEET FROM STORM SEWER, SANITARY SEWER LATERALS, DRIVEWAYS, AND WATER SERVICE
 - THE CONTRACTOR SHALL ENSURE THAT SOIL CONDITIONS AND COMPACTION ARE ADEQUATE TO ALLOW FOR PROPER DRAINAGE AROUND THE CONSTRUCTION SITE. UNDESIRABLE CONDITIONS SHALL BE BROUGHT TO THE ATTENTION OF THE LANDSCAPE ARCHITECT PRIOR TO BEGINNING OF WORK. IT SHALL BE THE CONTRACTOR'S RESPONSIBILITY TO ENSURE PROPER SURFACE AND SUBSURFACE DRAINAGE IN ALL AREAS
 - THE CONTRACTOR IS RESPONSIBLE FOR ALL PERMITS, FEES, AND LICENSES NECESSARY FOR THE INSTALLATION OF THIS PLAN.
 - THE CONTRACTOR IS TO REVIEW ALL SITE ENGINEERING DOCUMENTS PRIOR TO INSTALLATION. ANY CONFLICTS MUST BE REPORTED TO THE LANDSCAPE ARCHITECT. THESE LANDSCAPE DRAWINGS ARE FOR THE INSTALLATION OF PLANT MATERIALS ONLY UNLESS OTHERWISE STATED.
 - THE CONTRACTOR SHALL PROVIDE WATERING AND MAINTENANCE SERVICES FOR A PERIOD OF 60 DAYS TO ENSURE VEGETATIVE ESTABLISHMENT. UPON COMPLETION OF THE PROJECT, CONTRACTOR SHALL SUPPLY THE OWNER IN WRITING WITH ONGOING WATERING AND MAINTENANCE INSTRUCTIONS.
 - PLANT MATERIALS SHALL BE GUARANTEED FOR A PERIOD OF ONE (1) YEAR FROM TIME OF OWNER ACCEPTANCE. ONLY ONE REPLACEMENT PER PLANT WILL BE REQUIRED DURING THE WARRANTY PERIOD EXCEPT IN THE EVENT OF FAILURE TO COMPLY WITH THE SPECIFIED REQUIREMENTS.
 - THE CONTRACTOR IS RESPONSIBLE TO CONDUCT A FINAL WALK THROUGH WITH THE LANDSCAPE ARCHITECT AND OR OWNERS REPRESENTATIVE TO ANSWER QUESTIONS, PROVIDE INSTRUCTIONS, AND ENSURE THAT PROJECT REQUIREMENTS HAVE BEEN MET.

SOIL PLACEMENT NOTES

- LOOSEN SUBGRADE TO A MINIMUM DEPTH INDICATED IN PLANTING NOTES USING A CULTI-MULCHER OR SIMILAR EQUIPMENT, AND REMOVE STONES MEASURING OVER 1-1/2 INCHES IN ANY DIMENSION, STICKS, RUBBISH AND OTHER EXTRANEOUS MATTER. AREAS ADJACENT TO WALKS AND PAVEMENT SHALL BE FREE OF EXCESS STONE AND PAVING MATERIALS SO AS TO PROVIDE AN UNINTERRUPTED CROSS SECTION OF SOIL. INTERNAL PARKING ISLANDS SHALL BE LOOSENED TO A DEPTH OF 30".
- THOROUGHLY BLEND PLANTING SOIL MIX FOR PLANTING BED AREAS. (1 PART EXISTING SOIL, 1 PART TOPSOIL, 1 PART ORGANIC SOIL AMENDMENT, 2.9 POUNDS PER CUBIC YARD OF 4-4-4 ANALYSIS SLOW-RELEASE FERTILIZER)
- TREE AND SHRUB HOLES SHALL BE FILLED WITH A PREPARED PLANTING MIXTURE OF 1 PART TOPSOIL, 2 PARTS PLANTING SOIL MIX.
- SPREAD SOIL AND SOIL AMENDMENTS TO DEPTH INDICATED ON DRAWINGS, BUT NOT LESS THAN REQUIRED TO MEET FINISH GRADES AFTER NATURAL SETTLEMENT. (FINISH GRADE OF PLANTING BEDS SHALL BE 3" BELOW ALL ADJACENT SURFACES. FINISH GRADE OF TURF SEEDING AREAS SHALL BE 1" BELOW ALL ADJACENT HARD SURFACES, WALKS, AND CURBS.)
- PLACE APPROXIMATELY 1/2 OF TOTAL AMOUNT OF SOIL REQUIRED. WORK INTO TOP OF LOOSENED SUBGRADE TO CREATE A TRANSITION LAYER, THEN PLACE REMAINDER OF THE SOIL. SOIL TRANSITION LAYER SHALL BE TILLED TO A MINIMUM DEPTH OF 6" BELOW THE DEPTH OF NEWLY PLACED SOIL. PARKING LOT ISLANDS SHALL BE CROWNED TO A HEIGHT OF 6" TO PROVIDE PROPER DRAINAGE UNLESS OTHERWISE NOTED.
- DO NOT SPREAD IF PLANTING SOIL OR SUBGRADE IS FROZEN, MUDDY, OR EXCESSIVELY WET.
- FINISH GRADING: GRADE SOIL TO A SMOOTH, UNIFORM SURFACE PLANE WITH A LOOSE, UNIFORMLY FINE TEXTURE.
- ROLL AND RAKE, REMOVE RIDGES, AND FILL DEPRESSIONS TO MEET FINISH GRADES.
- RESTORE PLANTING BEDS IF ERODED OR OTHERWISE DISTURBED AFTER FINISH GRADING AND BEFORE PLANTING.

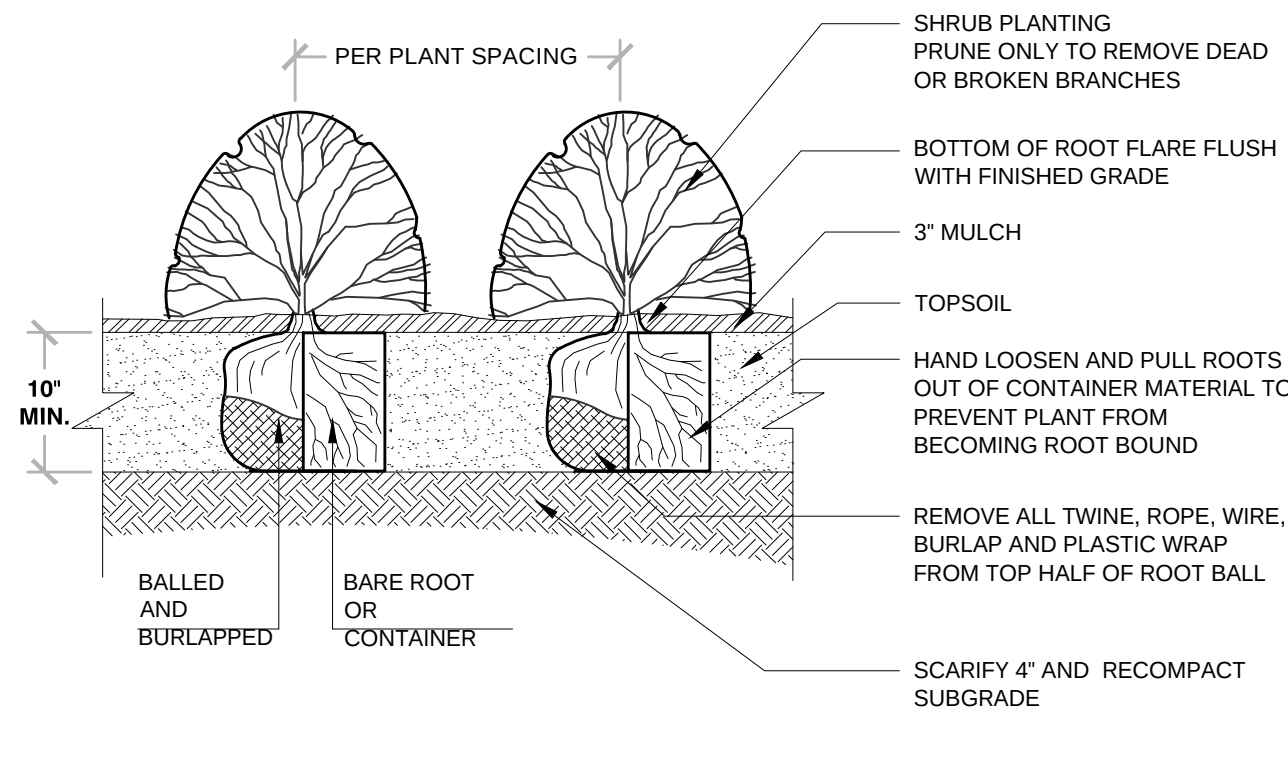

BAREROOT PLANTING NOTES:

- SOAK ROOTS IN WATER FOR AT LEAST ONE HOUR BUT NOT MORE THAN 24 HOURS PRIOR TO PLANTING.
- SCARIFY SIDES AND BOTTOMS OF HOLE.
- PROCEED WITH CORRECTIVE PRUNING OF THE TOP AND BOTTOM ROOTS.
- TRANSFER PLANT DIRECTLY FROM WATER TO HOLE. SET PLANT SO THE ROOT FLARE IS APPROXIMATELY AT THE FINISHED SOIL ELEVATION. SPREAD ROOTS OUT EVENLY. PLUMB AND IMMEDIATELY BACKFILL WITH PLANTING SOIL MIX.
- WATER THOROUGHLY WITHIN 2 HOURS TO SETTLE PLANTS AND FILL VOIDS.
- BACKFILL VOIDS AND WATER SECOND TIME.
- PLACE MULCH WITHIN 48 HOURS OF THE SECOND WATERING UNLESS SOIL MOISTURE IS EXCESSIVE.

5 SHRUB PLANTING

1/2" = 1'-0"

32 9333-02

6 TRENCHED BED EDGE


3/4" = 1'-0"

32 93-03

7 STONE MULCH ALONG LANDSCAPE

3/4" = 1'-0"

32 9413-12

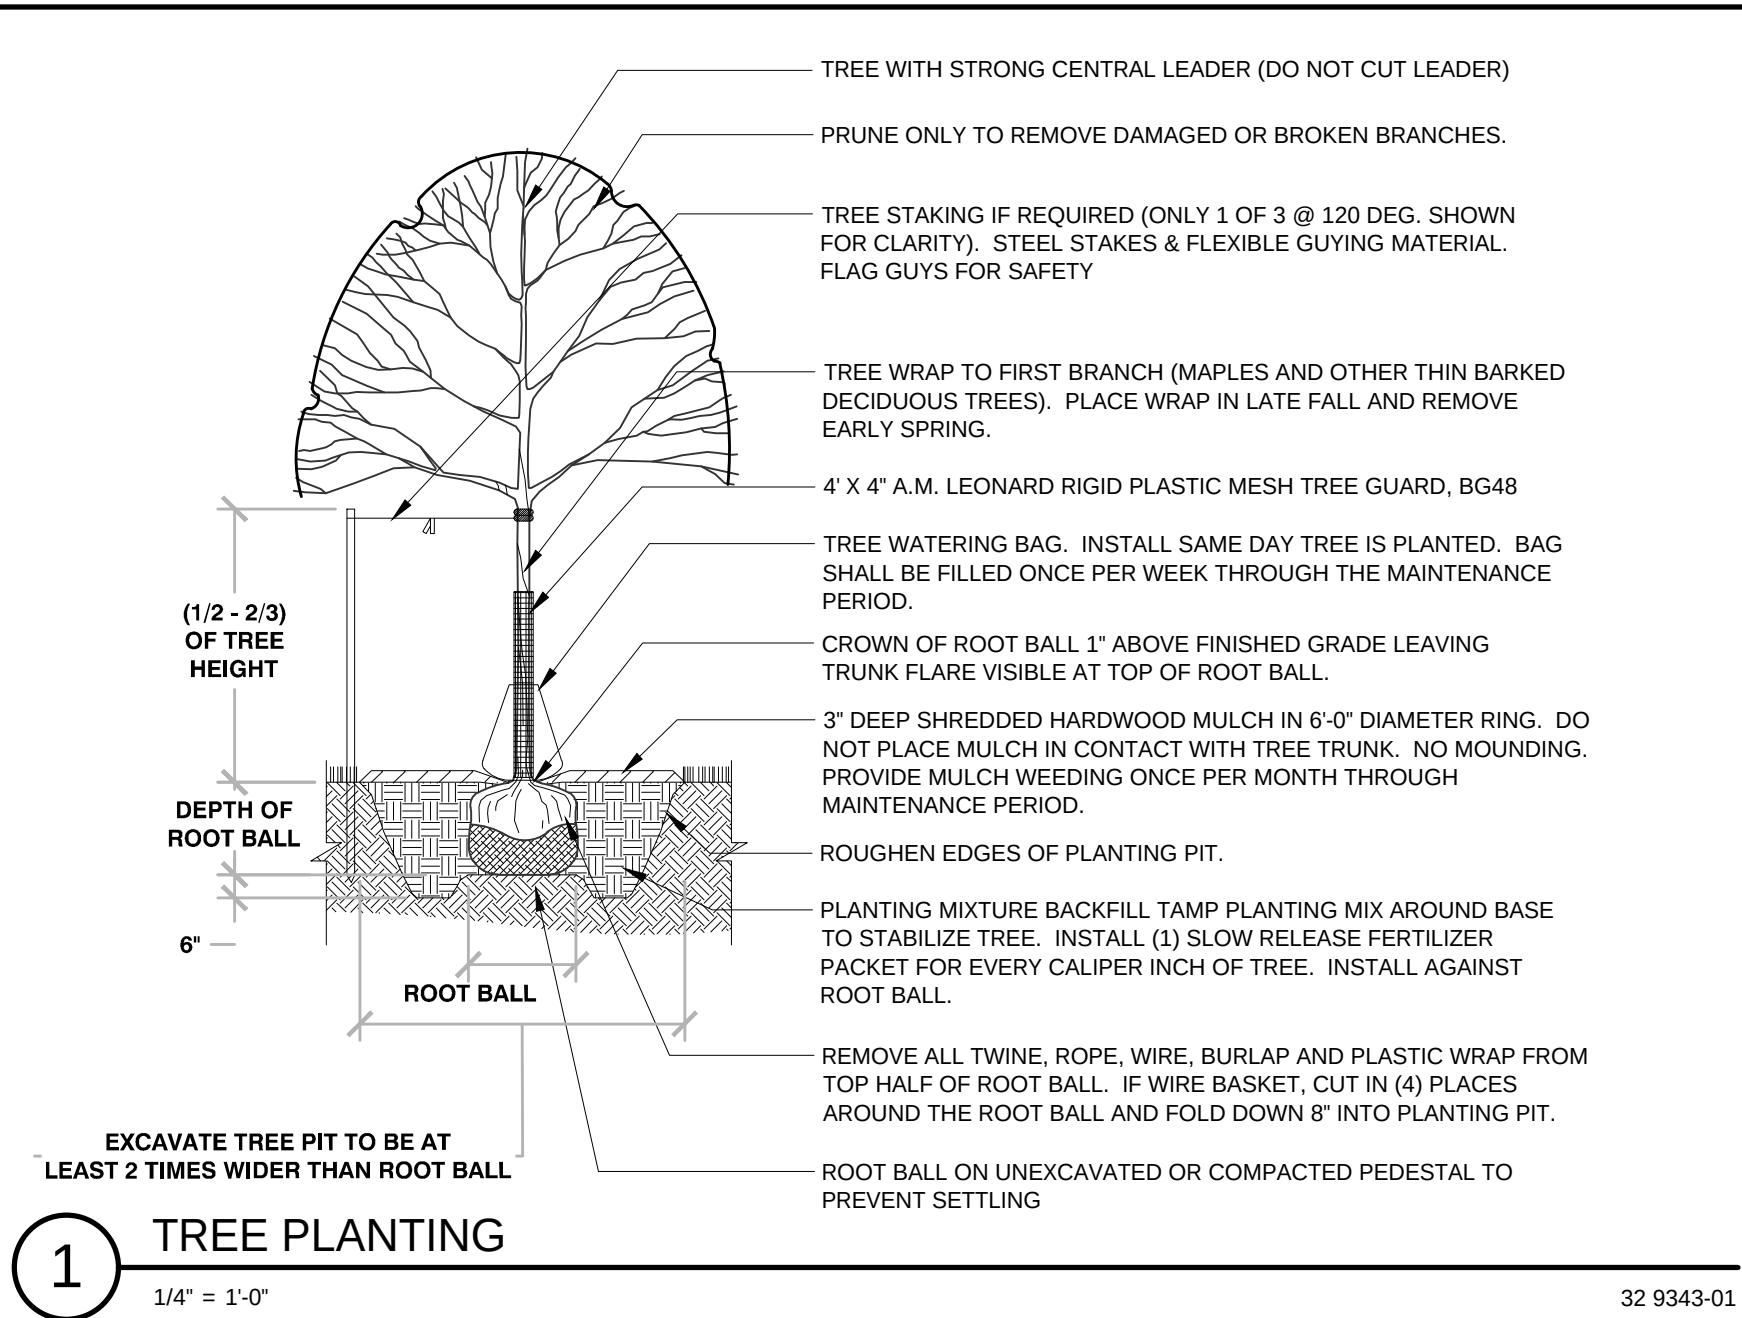

1 TREE PLANTING


1/4" = 1'-0"

32 9343-01

2 TREE PLANTING ON SLOPE

3/8" = 1'-0"

32 9343-02

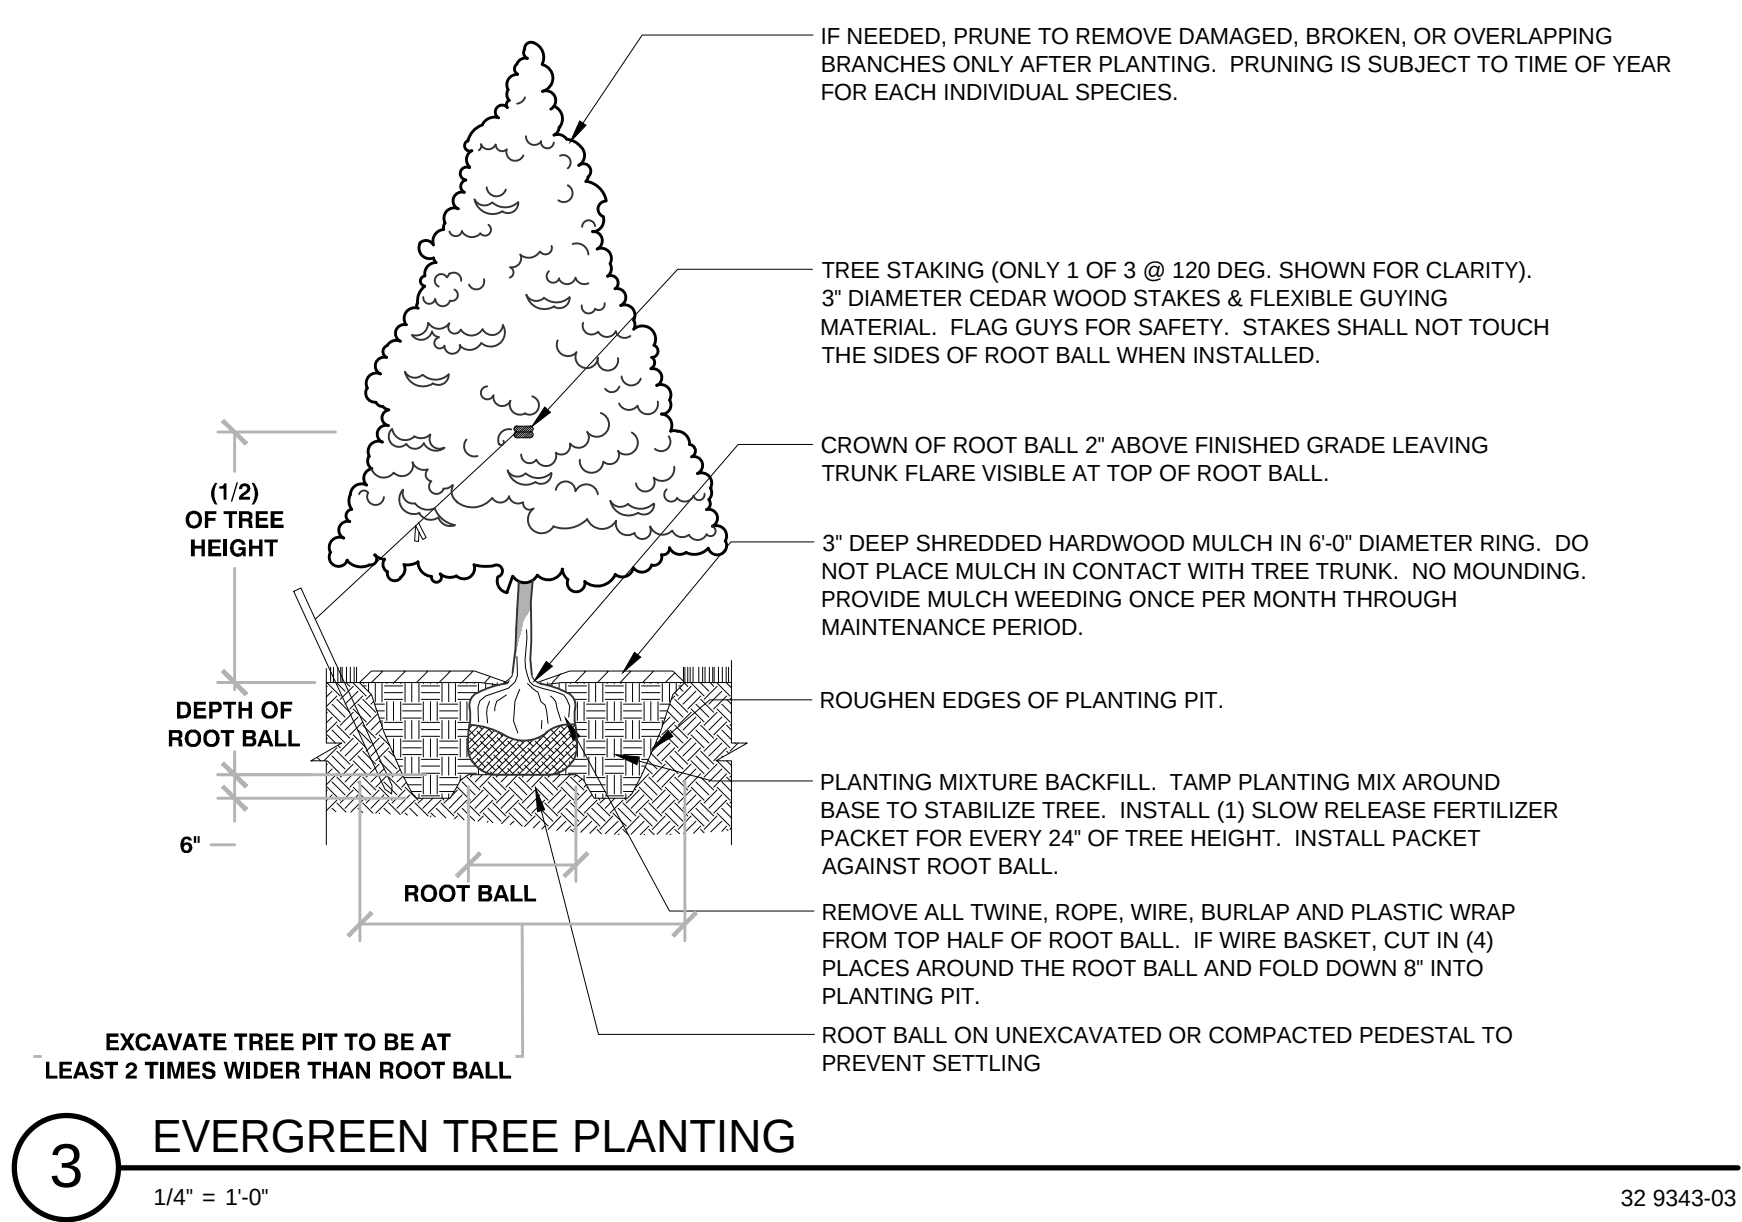

3 EVERGREEN TREE PLANTING




1/4" = 1'-0"


32 9343-03

4 PERENNIAL PLANTING

1" = 1'-0"

32 93-01

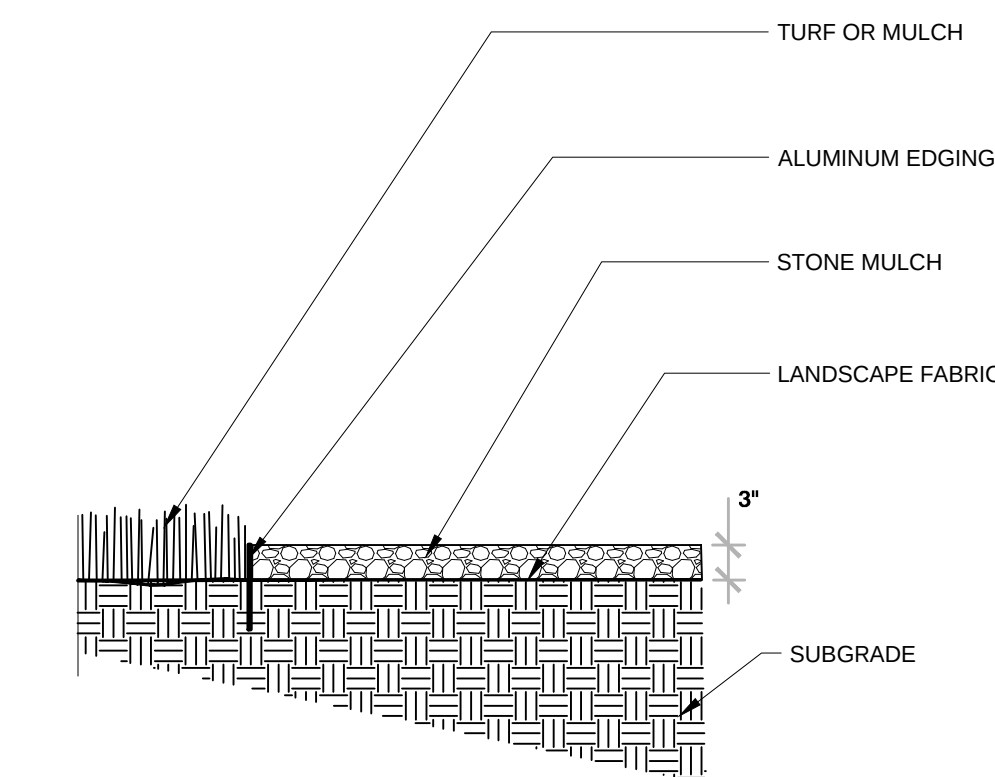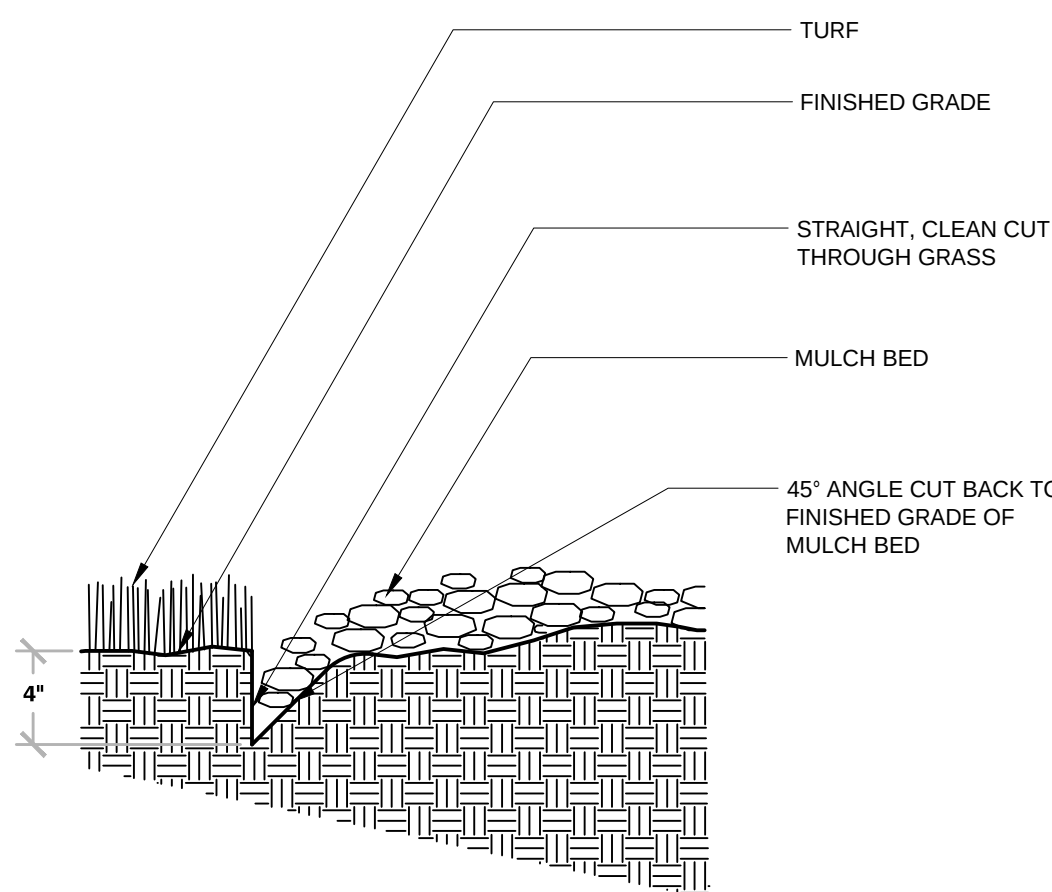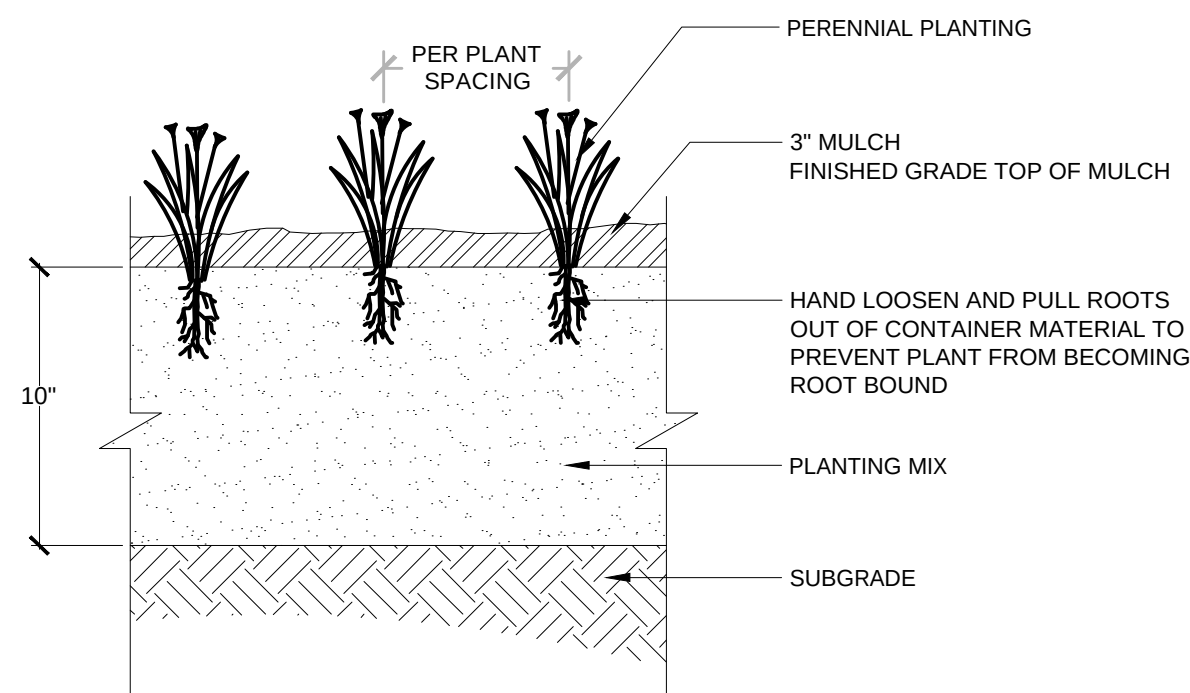

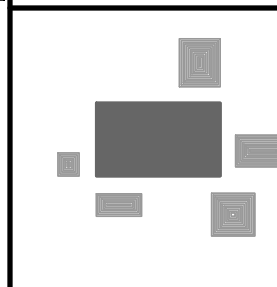

PINNACLE ENGINEERING GROUP
ENGINEERING | NATURAL RESOURCES | SURVEYING

PLAN | DESIGN | DELIVER
www.pinnacle-engr.com

WISCONSIN OFFICE:
20725 WATERTOWN ROAD, SUITE 100
BROOKFIELD, WI 53106
(262) 754-8888
CHICAGO | MILWAUKEE | NATIONWIDE

SUMMERSET MARINE
WHITEWATER, WI

**LANDSCAPE GENERAL
NOTES & DETAILS**

REVISIONS		PEG JOB No.	AREA	PLAN DATE	SCALE	SHEET
1	PLAN COMMISSION	05/04/26				L-3
						OF
						L-3

© COPYRIGHT 2026