


Save: 12/11/2023 12:32 PM zhochear Plot: 12/11/2023 12:38 PM X:\UZU\USSHE\175452\Final.dgn 151-drawings\10-Civil\cad.dwg\US175452FG.dwg

INDIAN MOUND PKWY

**BUILDING ELEVATION NOTE**  
YG = YARD GRADE ELEVATION  
YARD GRADE IS ASSUMED TO EQUAL  
GARAGE GRADE AT FRONT OF UNIT

- PROPOSED**
- STREET CENTERLINE
  - RIGHT-OF-WAY
  - PERMANENT EASEMENT
  - TEMPORARY EASEMENT
  - CONSTRUCTION LIMITS
  - SANITARY SEWER, BULKHEAD AND MANHOLE
  - FORCE MAIN
  - SANITARY SERVICE AND CLEANOUT
  - WATER MAIN, TEE, HYDRANT, BULKHEAD AND VALVE
  - WATER VALVE MANHOLE, REDUCER, BEND AND CROSS
  - WATER SERVICE AND CURB STOP BOX
  - STORM SEWER, MANHOLE AND CATCH BASIN
  - CULVERT AND APRON ENDWALL
  - DRAIN TILE
  - DITCH / SWALE
  - RIPRAP
  - STREET NAME SIGN
  - SIGN (NON STREET NAME)
  - RETAINING WALL
  - PARKING METER, E911 SIGN, AIRCRAFT TIE-DOWN

- EXISTING**
- RIGHT OF WAY
  - PERMANENT EASEMENT
  - PROPERTY LINE
  - HORIZONTAL CONTROL POINT
  - BENCHMARK
  - SURVEY MARKER
  - SOIL BORING
  - SANITARY SEWER AND MANHOLE
  - FORCE MAIN AND LIFT STATION
  - SANITARY SEWER SERVICE & CLEANOUT
  - WATER MAIN, HYDRANT, VALVE AND MANHOLE
  - WATER SERVICE AND CURB STOP BOX
  - STORM SEWER, MANHOLE AND CATCH BASIN
  - CULVERT AND APRON ENDWALL
  - GAS MAIN, VALVE, VENT AND METER
  - HANDHOLE
  - BURIED FIBER OPTIC CABLE AND MANHOLE
  - BURIED PHONE CABLE, PEDESTAL AND MANHOLE
  - BURIED TV CABLE, PEDESTAL AND MANHOLE
  - BURIED ELECTRIC MANHOLE, CABLE, PEDESTAL, TRANSFORMER AND METER
  - OVERHEAD WIRE, POLE AND GUY WIRE
  - LIGHT POLE
  - TRAFFIC SIGNAL
  - STREET NAME SIGN
  - SIGN (NON STREET NAME)
  - RAILROAD TRACKS
  - DECIDUOUS AND CONIFEROUS TREE
  - BUSH / SHRUB AND STUMP
  - EDGE OF WOODED AREA
  - WETLAND
  - BUILDING
  - FENCE (UNIDENTIFIED)
  - BARBED WIRE FENCE
  - CHAIN LINK FENCE
  - ELECTRIC WIRE FENCE
  - WOOD FENCE
  - WOVEN WIRE FENCE
  - PLATE BEAM GUARDRAIL
  - CABLE GUARDRAIL
  - POST / BOLLARD
  - RETAINING WALL
  - PARKING METER, E911 SIGN, AIRCRAFT TIE-DOWN

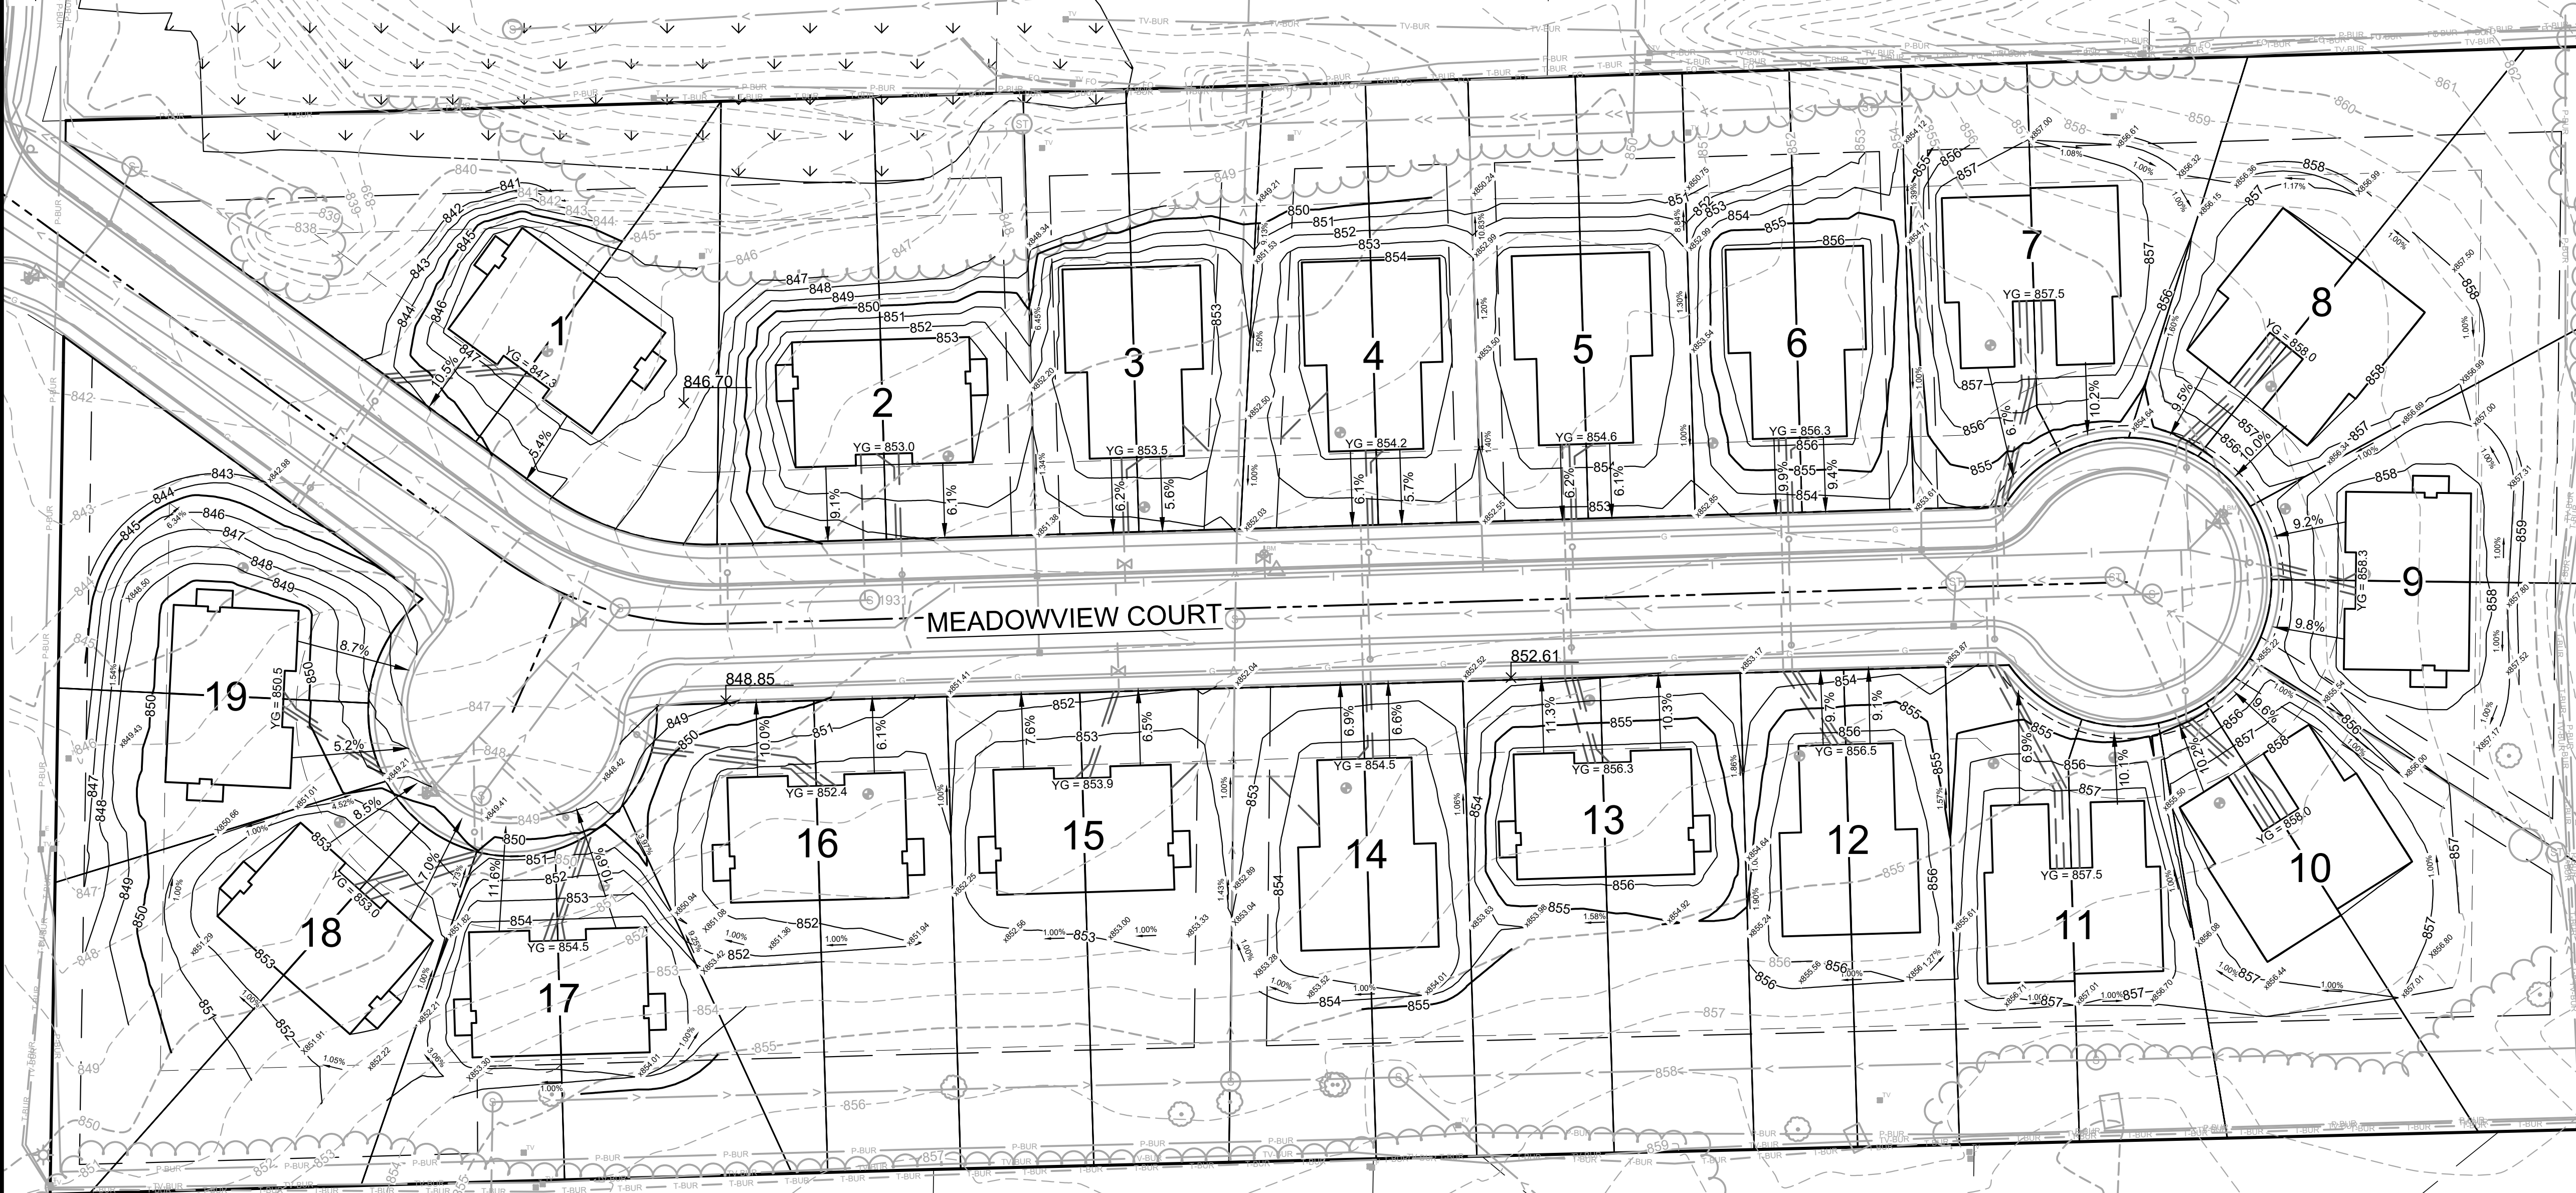

SEH Project 175452  
Drawn By ZJH  
Designed By ZJH  
Checked By MPC

Rev.#	Revision Issue Description	Date

Rev.#	Revision Issue Description	Date



**MOUND MEADOWS  
CONDO CONVERSION**  
CITY OF WHITEWATER, WI

**MASTER GRADING PLAN**