





GRAPHICAL SCALE (FEET)

 

1/64" = 1'

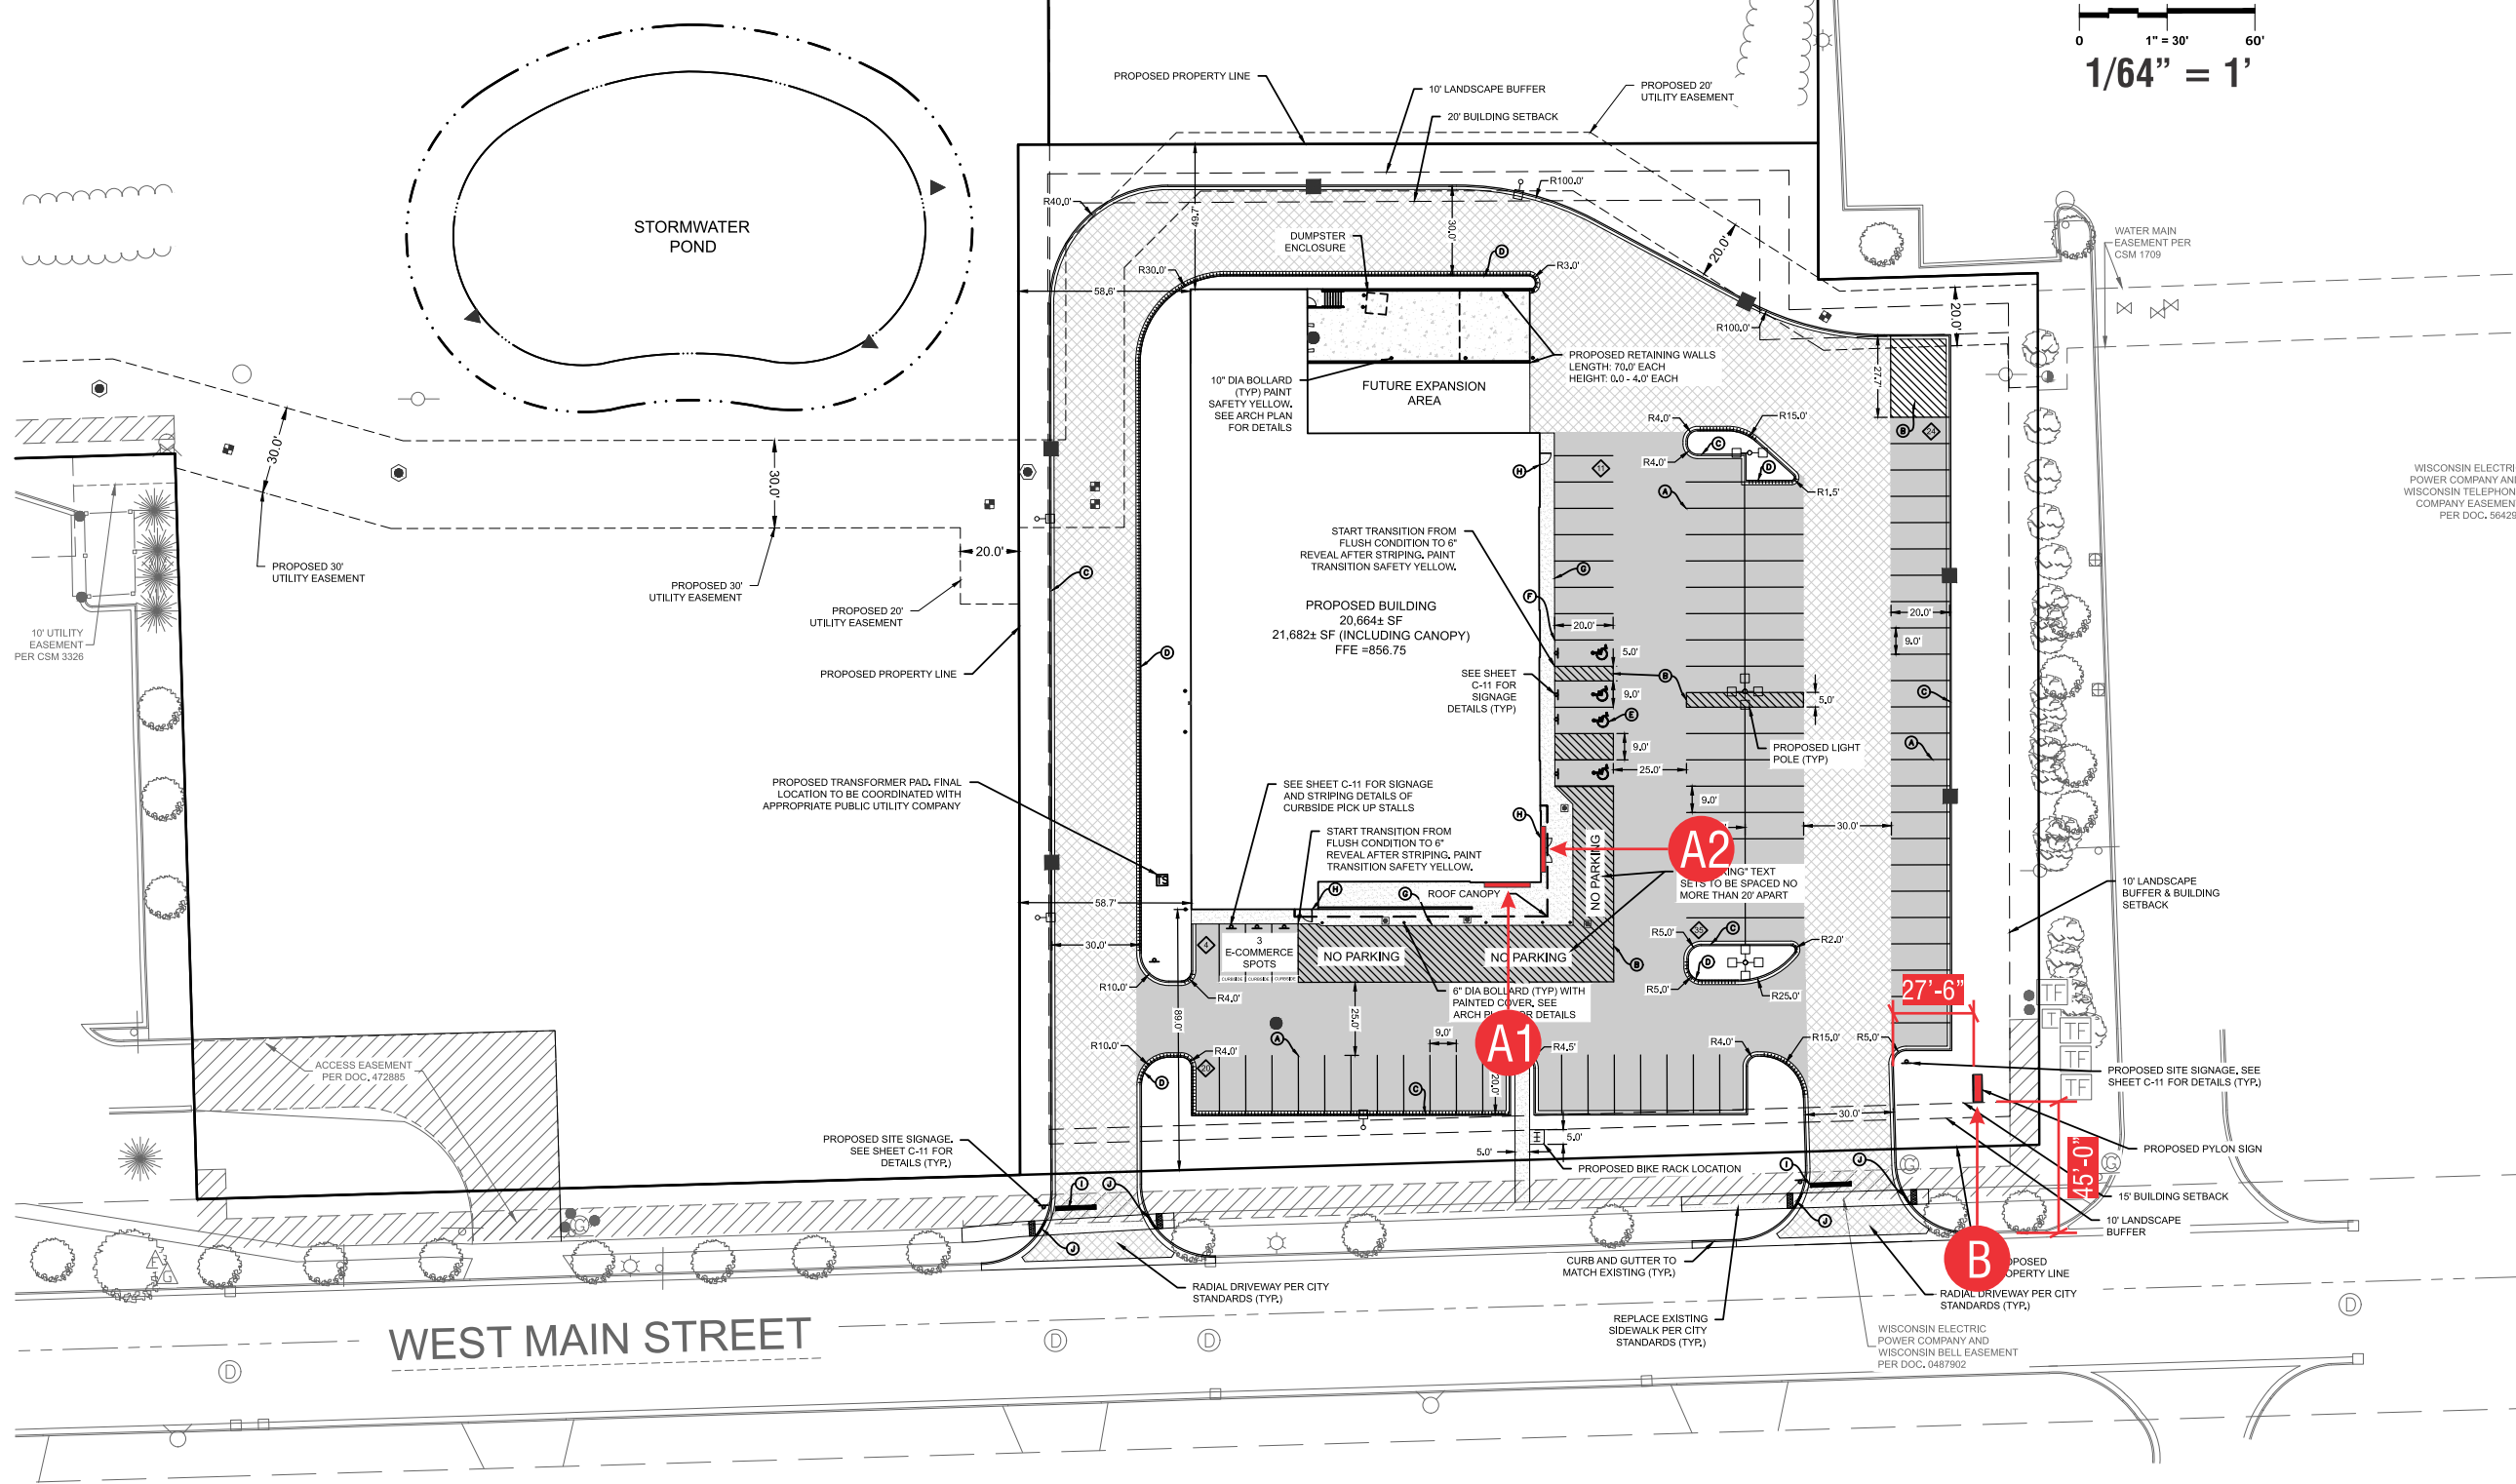

WEST MAIN STREET



GENERAL SIGN CONTRACTORS


232 INTERSTATE RD. P.O. BOX 1068 ADDISON, IL 60101 630-543-9490 630-543-9493

DATE	REVISION

CUSTOMER APPROVAL _____ DATE _____

This design is the original and unpublished work of DOYLE SIGNS, INC. and may not be reproduced, copied or exhibited in any fashion without the expressed written consent from an authorized officer of The Company. The rights to this design may be purchased.

CLIENT	ALDI	STATE	WI	DESIGNER	KM	SALESPERSON	JED
ADDRESS	1380 W MAIN ST	SCALE:	NOTED	DATE:	00.00.0000	SHEET NO.	1
CITY	WHITEWATER						
DRWG. NO.	5672642207						

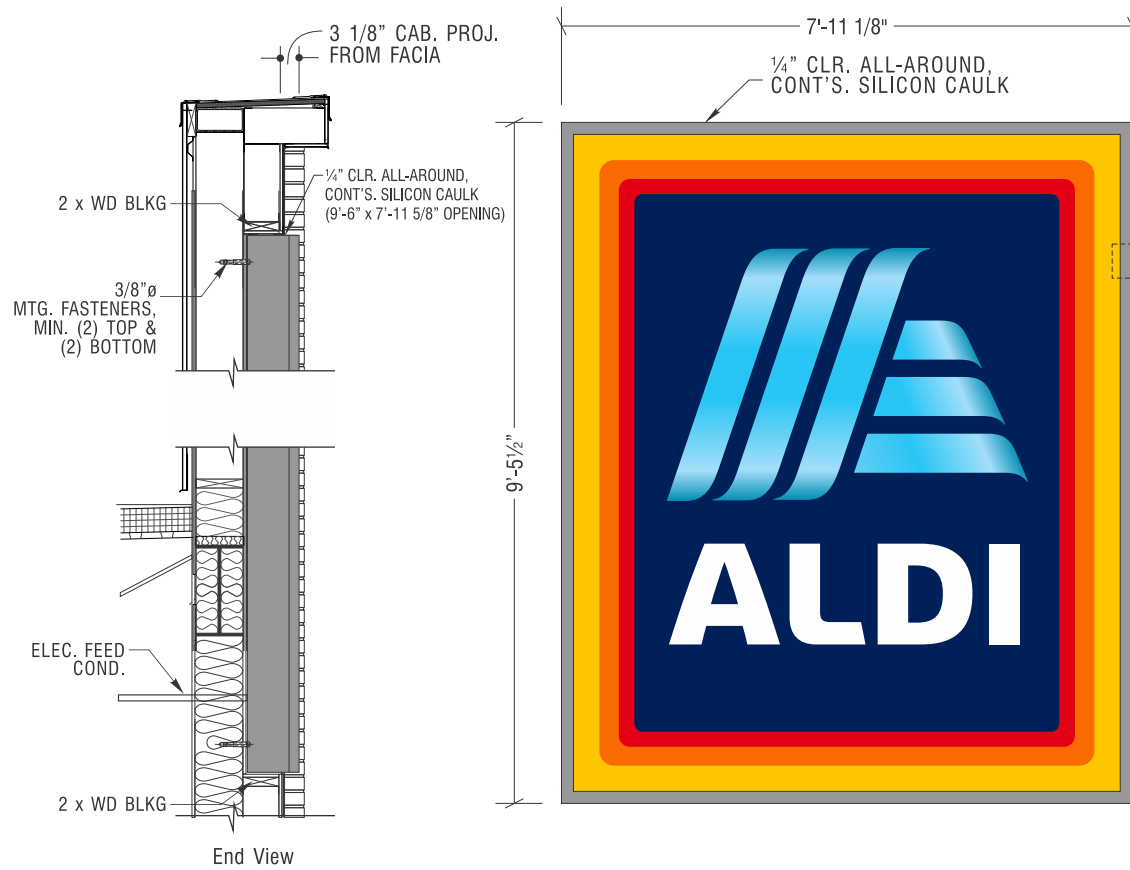


DESCRIPTION:

- FLEX FACE GRAPHICS:
 - COPY, WHITE ON A PMS #281 BLUE BKGD.
 - LOGO, PRINTED GRADIENT
 - OUTER BORDER, PMS #7548 YELLOW
 - CENTER BORDER, PMS #3564 ORANGE
 - INNER BORDER, PMS #2035 RED
- ALUMINUM CABINET & MOULDING, "SLATE GRAY" ENAMEL FIN.

PANTONE COLORS


- Pantone® 7548 C Yellow
- Pantone® 3564 C Orange
- Pantone® 2035 C Red
- Pantone® 281 C Dark Blue

75 s.f.

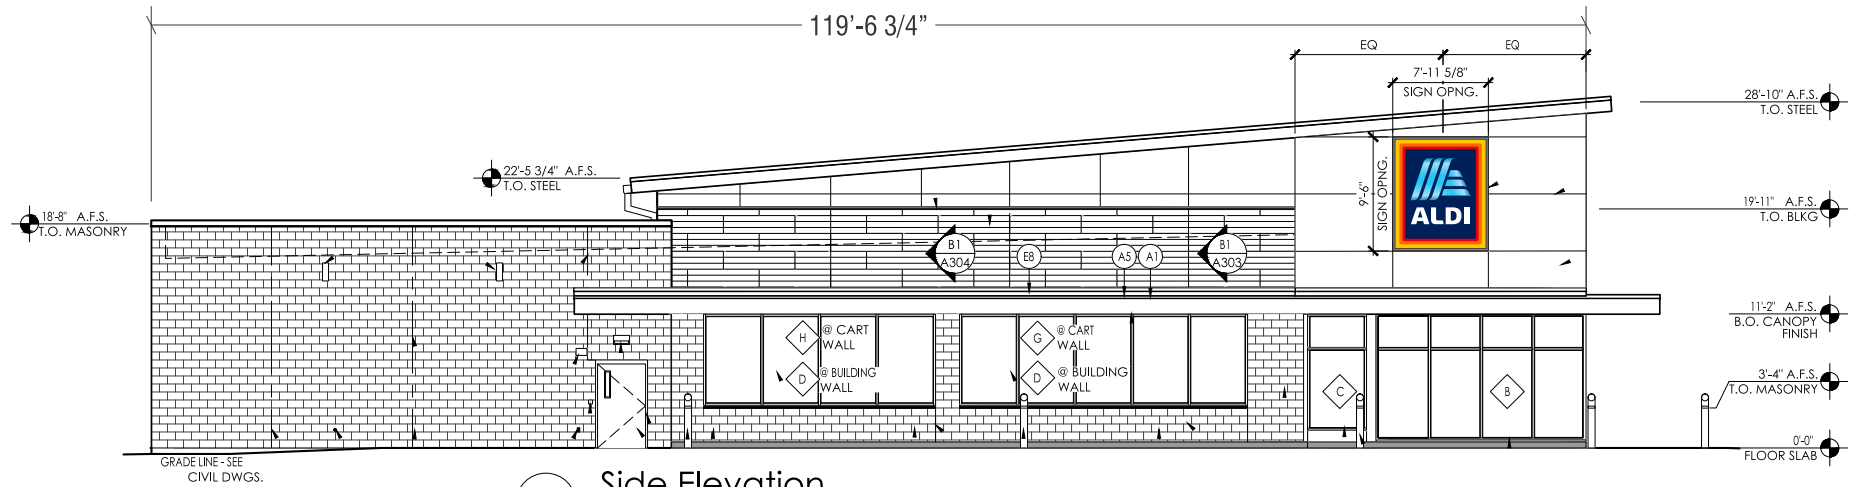

1 Side Elevation
SCALE: 1/16" = 1'-0"

A Standard 'Flex-Face' Illum'd. Wall Sign
TWO(2) req'd. scale: 3/8" = 1'-0"

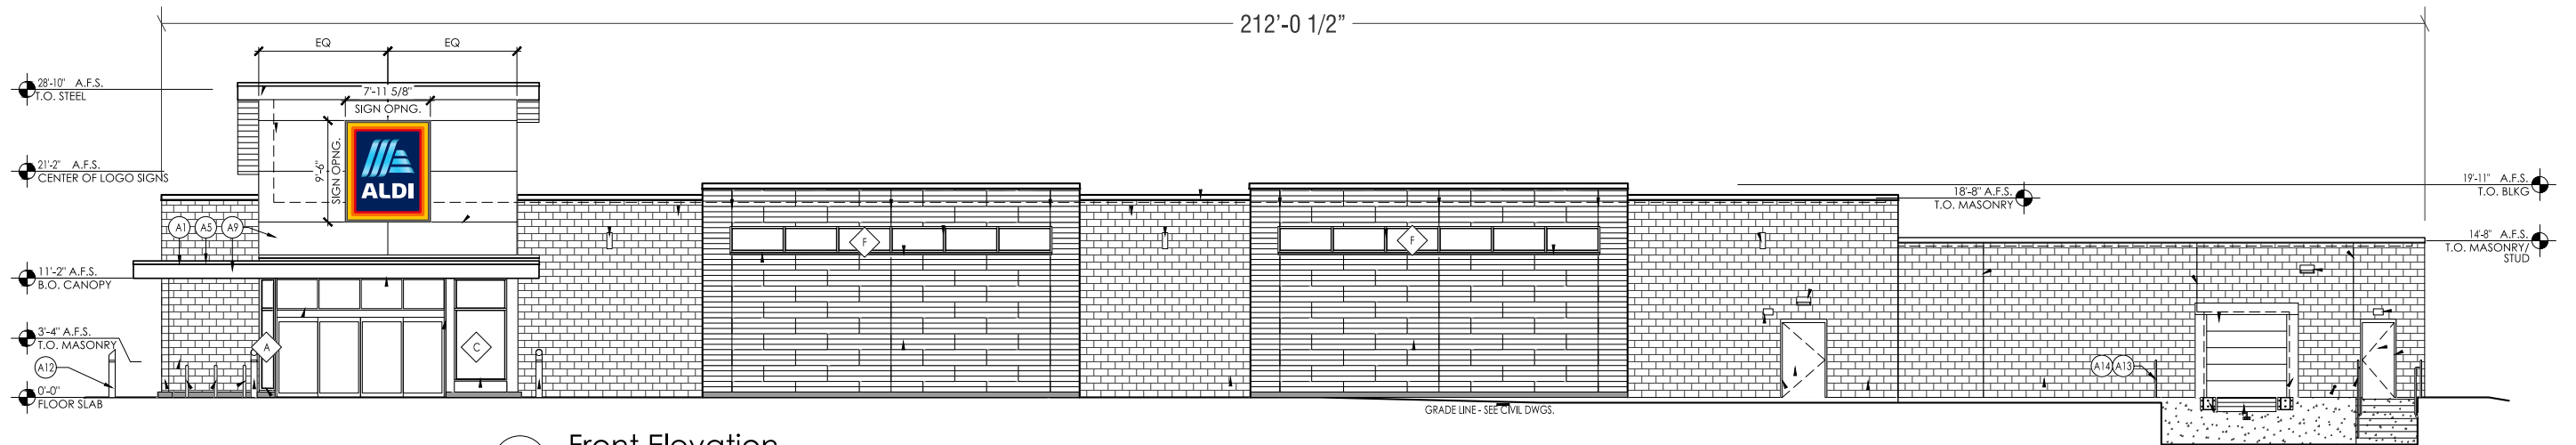

2 Front Elevation
SCALE: 1/16" = 1'-0"



GENERAL SIGN CONTRACTORS

232 INTERSTATE RD. P.O. BOX 1088 ADDISON, IL 60101 630-543-9490 630-543-9493



DATE	REVISION

CUSTOMER APPROVAL _____ DATE _____

This design is the original and unpublished work of DOYLE SIGNS, INC. and may not be reproduced, copied or exhibited in any fashion without the expressed written consent from an authorized officer of The Company. The rights to this design may be purchased.

CLIENT	ALDI		
ADDRESS	1380 W MAIN ST		
CITY	WHITEWATER	STATE	WI
DRWG. NO.	5672642207	SCALE:	NOTED
DESIGNER	KM	SALESPERSON	JED
DATE:	00.00.0000	SHEET NO.	2

O:\Design\A\ALDI\W\Whitewater WI\5672642207_v1.cdr

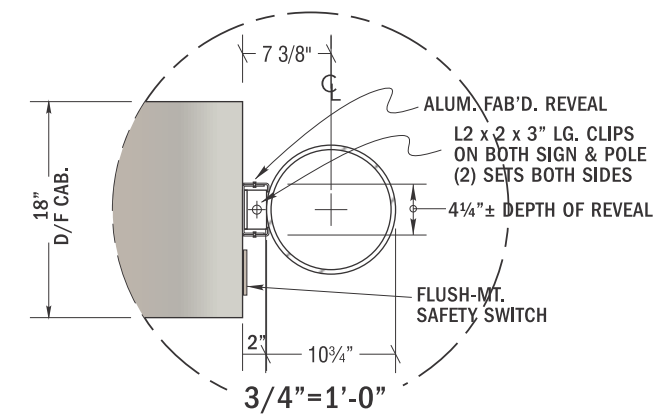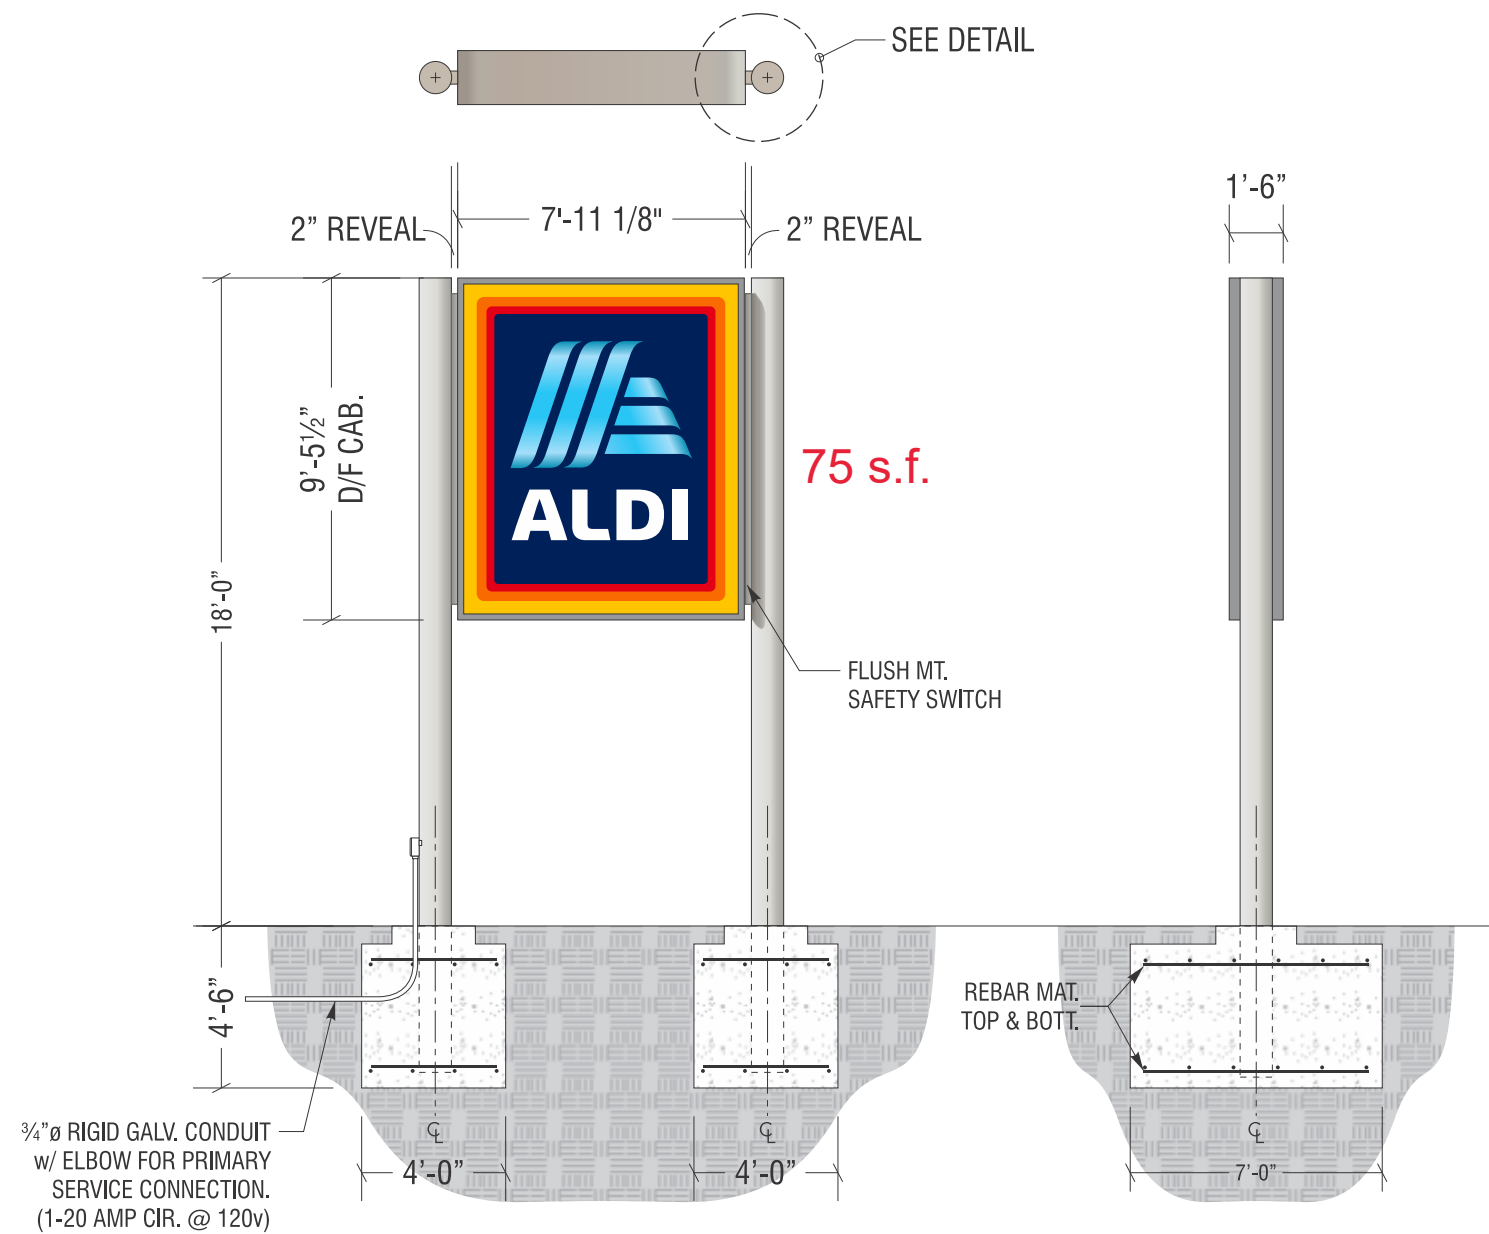

B NEW D/F 2-POLE PYLON SIGN • FRONT VIEW & SIDE VIEW
SCALE: 3/16" = 1'

- DESCRIPTION:
- ALDI CAB. IS FLEX FACE w/ APPLIED VINYL GRAPHICS
 - H.O. INTERNALLY ILLUMINATED, ALL CABINETS
 - ROUND STL. PIPE SUPPORTS, DIRECT EMBEDDED



GENERAL SIGN CONTRACTORS

232 INTERSTATE RD. P.O. BOX 1088 ADDISON, IL 60101 630-543-9490 FAX 630-543-9493

DATE	REVISION

CUSTOMER APPROVAL _____ DATE _____

This design is the original and unpublished work of DOYLE SIGNS, INC. and may not be reproduced, copied or exhibited in any fashion without the expressed written consent from an authorized officer of The Company. The rights to this design may be purchased.

CLIENT	ALDI				
ADDRESS	1380 W MAIN ST				
CITY	WHITEWATER	STATE	WI	DESIGNER	KM SALESPERSON JED
DRWG. NO.	5672642207	SCALE:	NOTED	DATE:	00.00.0000 SHEET NO. 3