



**CITY OF WILLOWICK PLAN REVIEW BOARD
APPLICATION FOR PERMIT TO OCCUPY FOR
BUSINESS, COMMERCIAL, INDUSTRIAL, ETC.
YOU MUST FILL OUT ENTIRE APPLICATION
440-316-3000**

PERMIT FEE: \$80.00
DATE: 7-8-2025

7124125

Location of Occupancy: 30575 Euclid Ave. Business Name: Alfredo's Italian Market
(ADDRESS)
Business Owner's Name & Address: Alfredo's Italian Market
CITY/STATE/ZIP: 36770 Garretts Cove Dr., Eastlake, OH 44095
Telephone Number: 440-346-5821 Federal ID Number: 30575 Euclid Ave.
Or Social Security Number

OWNER OF PROPERTY/NAME/ADDRESS/TELEPHONE NUMBER: Paolo Guerrieri
36770 Garretts Cove Dr., Eastlake, OH 44095

SUBMIT NEW DETAILED FLOOR PLAN: _____ SQ. FT. HABITABLE FLOOR AREA FOR OCCUPANCY: 6,038 SF

Building Size: 6,038 SF Total Number Of Employees: 15

Intended Number of Occupants: 53 Total Number of Seating: 20

Site Plan With Number of Paved Parking Spaces 53 Hours Of Operation: 9-6

Letter of Intent: ✓ Previous Use: office Proposed Use: grocery/bakery

NAME OF PRINCIPAL OR CONTACT PERSON FOR NEW BUSINESS: Paolo Guerrieri

Home Address/City/Zip: 36770 Garretts Cove Dr., Eastlake, OH 44095 440-346-5821

I hereby certify that the above questions have been answered correctly by me and that the premises will be used for the purpose stated above. Any change in the purpose of occupancy will not be made without approval from Lake County Building, Willowick Fire & Willowick Zoning Department. A final approval by The Willowick Building Dept. (440)316-3000 or a representative thereof, must be complied with before opening of business. I do hereby further agree to maintain the above premises in compliance with the ordinances of the City of Willowick.

Applicant's Signature: Paolo Guerrieri Date: 7.8.2025

OFFICE USE ONLY

Zoning District: _____ Authorized Occupants: _____

TEMPORARY APPROVED BY: _____ Date: _____

Zoning Dept. Inspected by: _____ DATE: _____

Zoning Permit # _____ Zoning Permit Fee \$ _____

Re Dept. Inspected By _____ Date: _____

CITY OF WILLOWICK-APPLICATION FOR COMMERCIAL ESTABLISHMENT LICENSE REQUIRED AFTER APPROVAL
Note* A separate permit is required for all new signs from the Willowick Building Department.

July 23, 2025

City of Willowick Building Department
30435 Lakeshore Boulevard
Willowick, OH 44095

RE: Letter of Intent – Building Renovation at 30575 Euclid Avenue for Alfredo's Italian Market

Dear City of Willowick Building Department;

On behalf of the ownership and development team, I am pleased to submit this Letter of Intent along with the finalized architectural plans for proposed renovations to the existing commercial property located at 30575 Euclid Avenue, Willowick, Ohio.

The purpose of this renovation is to transform the current building into Alfredo's Italian Market, a family-owned and operated specialty grocery store that will serve as a community hub for authentic Italian and European food, premium deli items, fresh bakery goods, imported grocery items, and locally sourced products. The market will also feature a cozy café area, a curated selection of beer and wine, and seating for guests to enjoy prepared foods on-site.

This project represents a significant investment in the Willowick business corridor and is aligned with our goal of revitalizing this commercial property to bring long-term value to the neighborhood. We believe Alfredo's will not only enhance the retail offerings in the area but also create jobs, support local suppliers, and bring the community together around food, culture, and tradition.

We are requesting the City's review and approval of the attached plans so we may proceed with the necessary renovations in accordance with all applicable building codes and permitting processes. Our team is committed to working closely with your office to ensure full compliance and a smooth path forward.

We respectfully request your support and welcome any feedback, questions, or additional steps required to move this project toward final approval. Thank you in advance for your consideration, and we look forward to contributing something truly special to the City of Willowick.

Sincerely,



Paolo Guerrieri

Owner and CEO, Alfredo's Italian Market

Alfredo's Italian Market

For Office Use Only

Date: _____

Permit #: _____

Receipt #: _____

Amount: _____

Issued By: _____

City Of Willowick

31230 Vine St. Willowick Oh 44095

Paolo Guerrieri

Commercial Zoning Application

440-516-3000



Property Address: 30575 Euclid Ave.

Owners Name: Alfredo's Italian Market

Phone No: 440-346-5821

Owners Address: 36770 Garretts Cove Dr., Eastlake, OH 44095

Contractor: Panzica Construction

Phone No: 216-407-8622

Contractor Address: 739 Beta Dr., Cleveland, OH 44143

Zoning District : ☐ Apartment District ☐ Industrial District ☒ Retail District ☐ Mixed Use District ☐ Multi Family District

<u>Zoning Review Structure</u>	<u>Zoning Review Accessory Structure</u>	<u>Zoning Review Misc.</u>
2 Sets construction drawings required	2 Sets construction drawings required	2 Site Plans Required
2 Site plans required	2 Site plans required	☐ A/C Unit (rear yard only)
☐ New Commercial Structure	☐ Accessory Building	☐ Generator (rear yard only)
☐ Addition	☐ Tool / Storage Shed > 120 sq. ft.	☐ Other _____
☒ Interior Alteration	☐ Gazebo	
☒ Exterior Alterations	☐ Deck	
☐ Demolition	☐ Ramp	
☐ Other _____	☐ Other _____	

Estimated Cost \$ 750,000

All commercial electrical, building, gas piping, hydronics and HVAC permits are to be obtained from the Lake County Building Department, 105 Main St., bldg. B, Second Floor, Painesville oh 44077 Phone # 440 350-2636.

I state that I am the owner/agent of the subject property, have read and understand the contents of this application; and that all information contained in this application, attached exhibits and other information submitted is complete and in all respects true and correct, to the best of my knowledge and belief

7.8.2025

Robert Bajko - HSB Architects

Property Owners / Agent Signature

Date

Print Name

<u>Office Use Only</u>	
☐ Approved	Date: _____
☐ Denied	Reason: _____
☐ Variance Needed	Reviewed By: _____

FOR QUESTIONS, CALL THE
Sales & Service
REGION 23
PHONE: (919) 573 - 1522
EMAIL: info@ventilationdirect.com

HOOD INFORMATION - JOB#7647694

HOOD NO	TAG	MODEL	MANUFACTURER	LENGTH	MAX COOKING TEMP	TYPE	APPLIANCE DUTY	DESIGN CFM/FT	TOTAL EXH CFM	EXHAUST PLENUM RISER(S)						TOTAL SUPPLY CFM	HOOD CONSTRUCTION	HOOD CONFIG				
										WIDTH	LENGTH	HEIGHT	DIA	CFM	VEL				SP			
1		5424 VX-2-PSP-F	VENTILATION DIRECT	10' 0"	600 DEG	I	HEAVY	212	2120	14"	14"	4"	2120	1558	-0.337"	430 SS WHERE EXPOSED	ALONE					

HOOD INFORMATION

HOOD NO	TAG	TYPE	QTY	HEIGHT	LENGTH	EFFICIENCY @ 7 MICRONS	QTY	TYPE	WIRE GUARD	LOCATION	SIZE	UTILITY CABINET(S)			FIRE SYSTEM	SWITCHES QUANTITY	HOOD SYSTEM HANGING PIPING WEIGHT
												TYPE	SIZE	MODEL #			
1		SS BAFFLE WITH HANDLES	7	20"	16"	30%	3	RECESSED ROUND	NO	RIGHT	12"x54"x24"			SC-F010114A		1 LIGHT 1 FAN	832 LBS

HOOD OPTIONS


HOOD NO	TAG	FIELD WRAPPER	18.00" HIGH	FRONT, LEFT, RIGHT	OPTION
1		BACKSPLASH	80.00" HIGH X 132.00" LONG	430 SS	VERTICAL
		RIGHT QUARTER END PANEL	23" TOP WIDTH, 0" BOTTOM WIDTH,	23" HIGH	430 SS
		INSULATION FOR TOP OF HOOD			
		LEFT VERTICAL END PANEL	27" TOP WIDTH, 21" BOTTOM WIDTH,	80" HIGH	INSULATED 430 SS

PERFORATED SUPPLY PLENUM(S)

HOOD NO	TAG	POS	LENGTH	WIDTH	HEIGHT	TYPE	RISER(S)			
							WIDTH	LENGTH	DIA	SP
1		Front	132"	16"	6"	MUA	12"	28"		0.212"
						MUA	12"	28"		0.212"

PATENT NUMBERS

AC-PSP (UNITED STATES) - US PATENT 7963830 B2.
AC-PSP WALL GUARDIAN - CA PATENT 2823330.
AC-PSP ISLAND (CANADA) - CA PATENT 2520330.

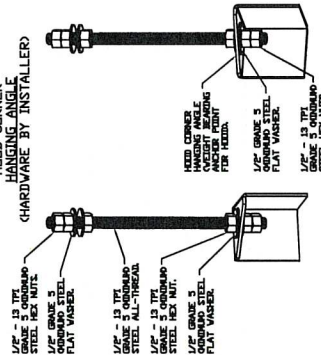

PLAN VIEW - HOOD #1
10' 0.00" LONG 5424VX-2-PSP-F


ASSEMBLY INSTRUCTIONS

HANGING ANGLE MUST BE SUPPORTED WITH 1/2" - 13 TPI GRADE 5 (MINIMUM) ALL-THREAD. SANDWICH HANGING ANGLES AND CEILING ANCHOR POINTS WITH 1/2" GRADE 5 (MINIMUM) STEEL FLAT WASHERS AND 1/2" - 13 TPI GRADE 5 (MINIMUM) HEX NUTS AS SHOWN. MUST USE DOUBLED HEX NUT CONFIGURATION BENEATH HOOD HANGING ANGLES AND ABOVE CEILING ANCHORS. MAINTAIN 1/4" OF EXPOSED THREADS BENEATH BOTTOM HEX NUT. TORQUE ALL HEX NUTS TO 57 FT-LBS.



Ventilation Direct

JOB Alfredo's Market 10'
LOCATION Wickliffe, OH, 44092
DATE 7/22/2025
JOB # 7647694
DWG # 1
DRAWN BY zach.walsh
REV. SCALE 3/8" = 1'-0"

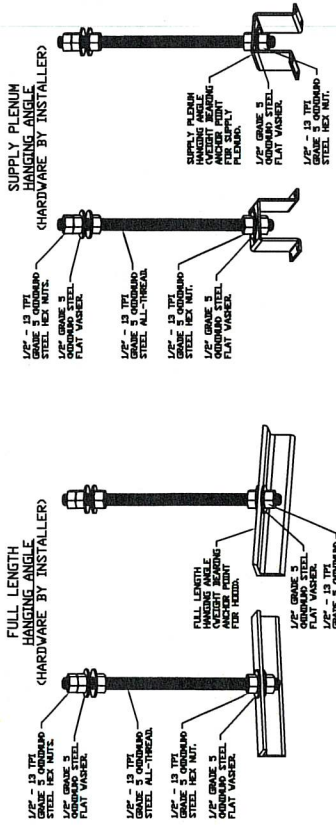

CLEARANCE TO COMBUSTIBLES

HOODS #	SURFACE	MINIMUM CLEARANCE
1	TOP	0"
	FRONT	0"
	BACK	18"
	LEFT	18"
	RIGHT	0"


- MINIMUM CLEARANCE TO COMBUSTIBLES CONFORMS TO UL710 STANDARD.
- HOOD MOUNTED UTILITY CABINETS REQUIRE 36" SERVICE CLEARANCE.

ASSEMBLY INSTRUCTIONS

HANGING ANGLE MUST BE SUPPORTED WITH 1/2" - 13 TPI GRADE 5 (MINIMUM) ALL-THREAD, SANDWICH HANGING ANGLES AND CEILING ANCHOR POINTS WITH 1/2" GRADE 5 (MINIMUM) STEEL FLAT WASHERS AND 1/2" - 13 TPI GRADE 5 (MINIMUM) HEX NUTS AS SHOWN. MUST USE DOUBLED HEX NUT CONFIGURATION ABOVE CEILING ANCHORS. SINGLE HEX NUT BENEATH HANGING ANGLE IS ACCEPTABLE FOR PSP HANGING ANGLES. MAINTAIN 1/4" OF EXPOSED THREADS BENEATH BOTTOM HEX NUT. TORQUE ALL HEX NUTS TO 57 FT-LBS.

ASSEMBLY INSTRUCTIONS

HANGING ANGLE MUST BE SUPPORTED WITH 1/2" - 13 TPI GRADE 5 (MINIMUM) ALL-THREAD, SANDWICH HANGING ANGLES AND CEILING ANCHOR POINTS WITH 1/2" GRADE 5 (MINIMUM) STEEL FLAT WASHERS AND 1/2" - 13 TPI GRADE 5 (MINIMUM) HEX NUTS AS SHOWN. MUST USE DOUBLED HEX NUT CONFIGURATION ABOVE CEILING ANCHORS. SINGLE HEX NUT BENEATH HANGING ANGLE IS ACCEPTABLE FOR PSP HANGING ANGLES. MAINTAIN 1/4" OF EXPOSED THREADS BENEATH BOTTOM HEX NUT. TORQUE ALL HEX NUTS TO 57 FT-LBS.

 

Ventilation Direct

JOB Alfredo's Market 10'	
LOCATION	Wickliffe, OH, 44092
DATE	7/22/2025
DWG #	2
REV.	
JOB # 7647694	
DRAWN BY zach.walsh	
SCALE 3/8" = 1'-0"	

RECESSED ROUND LED FIXTURE AND LED LIGHT,
3500 K WARM OUTPUT.

1" LAYER OF INSULATION FACTORY INSTALLED
ON TOP OF HOOD. MEETS 0 INCH
REQUIREMENTS FOR CLEARANCE TO COMBUSTIBLE
SURFACES.

FIELD WRAPPER 18.00" HIGH
(SEE HOOD OPTIONS TABLE).

FIELD CUT SUPPLY RISER
WITH VOLUME DAMPER.
23.5% OPEN STAINLESS
STEEL PERFORATED PANEL.

ATTACHING
PLATES.

FIELD CUT SUPPLY RISER
WITH VOLUME DAMPER.
23.5% OPEN STAINLESS
STEEL PERFORATED PANEL.

FIELD CUT SUPPLY RISER
WITH VOLUME DAMPER.
23.5% OPEN STAINLESS
STEEL PERFORATED PANEL.

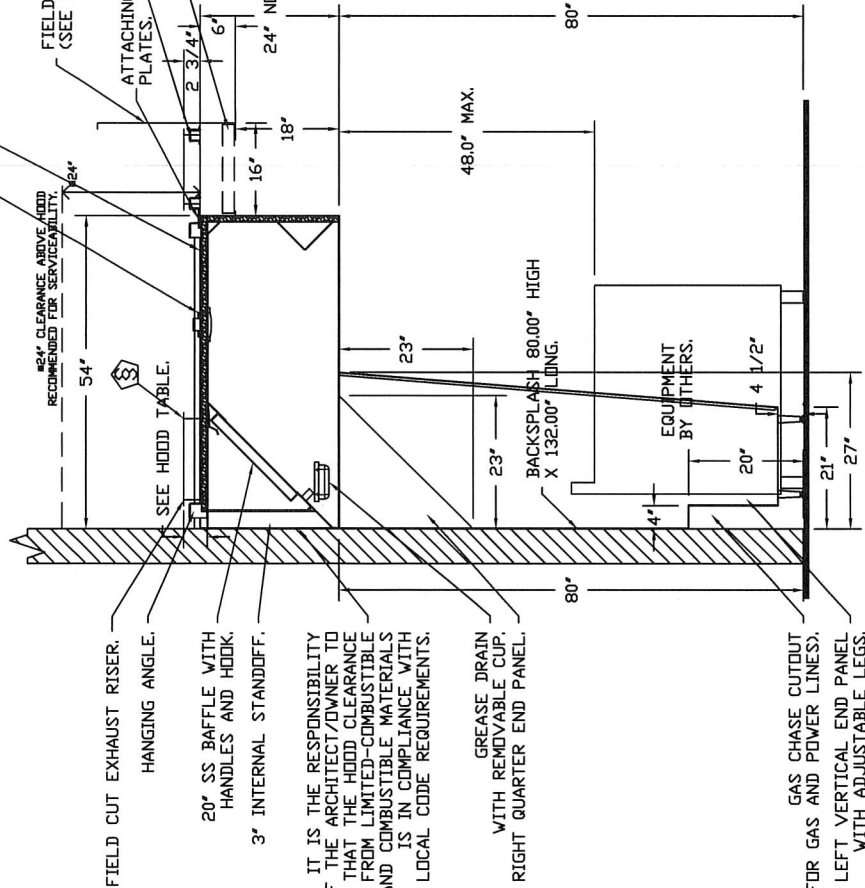

SECTION VIEW - MODEL 5424VX-2-PSP-F
HOOD - #1





Ventilation Direct

JOB	Alfredo's Market 10'
LOCATION	Vickliffe, OH, 44092
DATE	7/22/2025
DWG #	3
REV.	SCALE 3/8" = 1'-0"

JOB # 7647694

DRAWN BY zach.walsh

BACKSPLASH

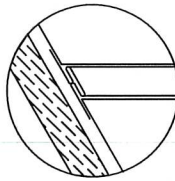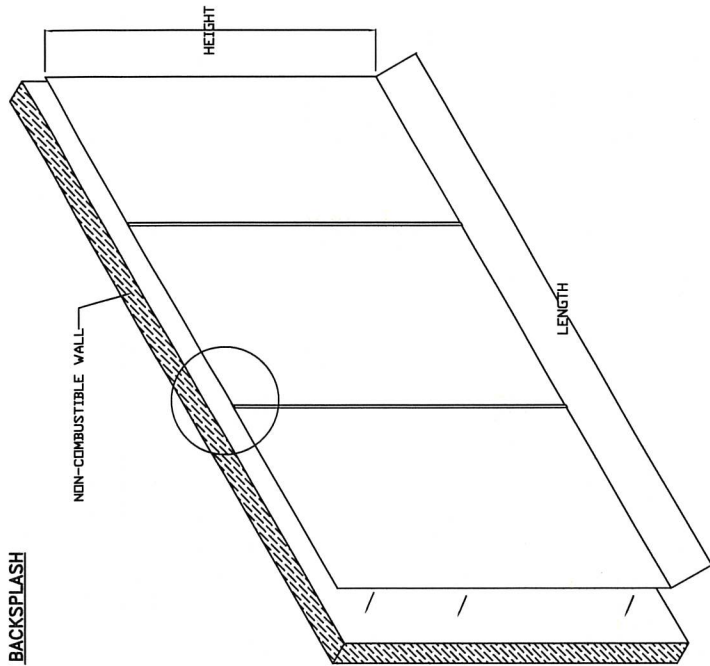

BACKSPLASH PANELS
SLIDE INTO DIVIDER
BAR

- BACKSPLASH IS NOT
INSULATED AND IS UNSUITABLE
FOR INSTALL AGAINST
COMBUSTIBLE WALLS



Ventilation Direct

JOB Alfredo's Market 10'	
LOCATION	Wickliffe, OH, 44092
DATE	7/22/2025
DWG #	4
REV.	
JOB #	7647694
DRAWN BY	zach.walsh
SCALE	3/8" = 1'-0"

EXHAUST FAN INFORMATION — JOB#7647694

FAN UNIT NO	TAG	QTY	FAN UNIT MODEL #	MANUFACTURER	CFM	ESP	RPM	MOTOR ENCL	HP	BHP	PHASE	VOLT	FLA	DISCHARGE VELOCITY	WEIGHT (LBS)	SDNES
1		1	VXD85	VENTILATION DIRECT	2120	1.000	1491	TEAD-ECM	1.000	0.5750	1	230	6.5	671 FPM	94	15.3

MUA FAN INFORMATION — JOB#7647694

FAN UNIT NO	TAG	QTY	FAN UNIT MODEL #	BLOWER	HOUSING	MIN CFM	DESIGN CFM	ESP	RPM	MOTOR ENCL	HP	BHP	PHASE	VOLT	FLA	MCA	MDCP	WEIGHT (LBS)	SDNES
2		1	V1D250-1SD	15MF-1-MOD	A1-D.250	1000	2120	0.250	2097	ODP, PREMIUM	2.000	1.4660	3	230	5.5	6.9A	15A	496	21.4

GAS FIRED MAKE-UP AIR UNIT(S)

FAN UNIT NO	TAG	INPUT BTUS	OUTPUT BTUS	TEMP RISE	REQUIRED INPUT GAS PRESSURE	GAS TYPE	BURNER EFFICIENCY(%)
2		150954	138878	63°F	7 IN. W.C. - 14 IN. W.C.	NATURAL	92

FAN ACCESSORIES

FAN UNIT NO	TAG	EXHAUST				SUPPLY			
		GREASE CLIP	GRAVITY DAMPER	WALL MOUNT	DISCHARGE DAMPER	SIDE MOUNT	GRAVITY DAMPER	MOTORIZED DAMPER	WALL MOUNT
1		YES							
2								YES	

CURB ASSEMBLIES

DN FAN NO	R-VALUE	WEIGHT	ITEM	SIZE
1 # 1		36 LBS	CURB	23.000"W X 23.000"L X 20.000"H VENTED HINGED.
2 # 2	4.3	65 LBS	CURB	21.000"W X 20.000"H INSULATED.

1" R4.3 FOIL FACED FIBERGLASS INSULATION. COMPLIES WITH UL/ULC,ASTM, & ASHRAE STANDARDS.



Ventilation Direct

JOB Alfredo's Market 10'	
LOCATION	Wickliffe, OH, 44092
DATE	7/22/2025
DWG #	5
JOB #	7647694
DRAWN BY	zach.walsh
REV.	SCALE 3/8" = 1'-0"

FAN OPTIONS

FAN UNIT NO	TAG	QTY	DESCRIPTION
1		1	GREASE BOX
		1	WALL MOUNT CONSTRUCTION FOR FAN
		1	ECM WIRING PACKAGE - PWM SIGNAL FROM ECM03 PREWIRE (TELCO MOTOR), CCV ROTATION
		1	2 YEAR PARTS WARRANTY
2		1	SIZE 1 TEMPERED COMMERCIAL DOWN DISCHARGE FOR DIRECT DRIVE AHUS
		1	INLET PRESSURE GAUGE, 0-35"
		1	MANIFOLD PRESSURE GAUGE, -5 TO 15" WC
		1	MOTORIZED BACKDRAFT DAMPER FOR AH-D HOUSING - MEETS AMCA CLASS 1A RATING
		1	SEPARATE 120V WIRING PACKAGE (REQUIRED AND USED ONLY FOR DCV OR PREWIRE WITH VFD) - THREE PHASE ONLY
		1	2 YEAR PARTS WARRANTY
		1	EXTERIOR GAS CONNECTION PROVIDED BY FACTORY WITH QUICK SEAL AND ANTI-ROTATION BRACKET
		1	



HMI SCHEDULE				
UNIT NUMBER	HMI #	HMI LOCATION	TEMP AVERAGING	MODBUS ADDRESS
FAN #2	HMI #1 - UNIT	IN UNIT	NOT AVERAGED	55



Ventilation Direct

JOB Alfredo's Market 10'			
LOCATION WICKLIFFE, OH, 44092			
DATE	7/22/2025	JOB #	7647694
DWG #	6	DRAWN BY	zach.walsh
REV.		SCALE	3/8" = 1'-0"

FAN #1_VXD85 - EXHAUST FAN

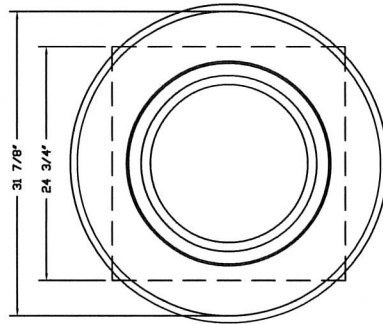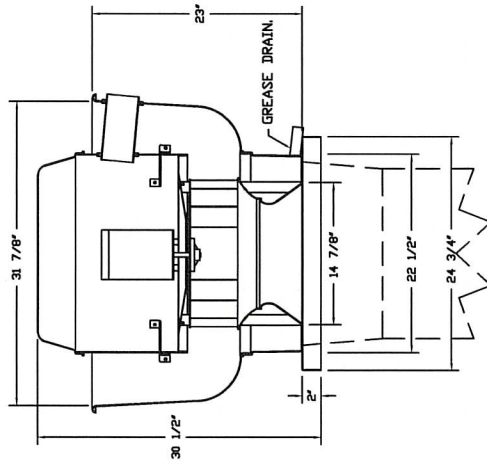

TOP VIEW

FEATURES:


- DIRECT DRIVE CONSTRUCTION (NO BELTS/PULLEYS).
- ROOF MOUNTED FANS.
- RESTAURANT MODEL.
- UL705 AND UL762 AND UL-C-S645
- VARIABLE SPEED CONTROL.
- INTERNAL WIRING.
- THERMAL OVERLOAD PROTECTION (SINGLE PHASE).
- HIGH HEAT OPERATION 300°F (149°C).
- GREASE CLASSIFICATION TESTING.
- NEMA 3R SAFETY DISCONNECT SWITCH.

NORMAL TEMPERATURE TEST
EXHAUST FAN MUST OPERATE CONTINUOUSLY WHILE EXHAUSTING AIR AT 300°F (149°C) UNTIL ALL FAN PARTS HAVE REACHED THERMAL EQUILIBRIUM, AND WITHOUT ANY DETERIORATING EFFECTS TO THE FAN WHICH WOULD CAUSE UNSAFE OPERATION.

ABNORMAL FLARE-UP TEST
EXHAUST FAN MUST OPERATE CONTINUOUSLY WHILE EXHAUSTING BURNING GREASE VAPORS AT 600°F (316°C) FOR A PERIOD OF 15 MINUTES WITHOUT THE FAN BECOMING DAMAGED OR IMPAIRMENT THAT COULD CAUSE AN UNSAFE CONDITION.


OPTIONS

- GREASE BOX.
- WALL MOUNT CONSTRUCTION FOR FAN.
- ECM WIRING PACKAGE - PWM SIGNAL FROM ECM03 PREWIRE (TELCO MOTOR), CCV ROTATION.
- 2 YEAR PARTS WARRANTY.

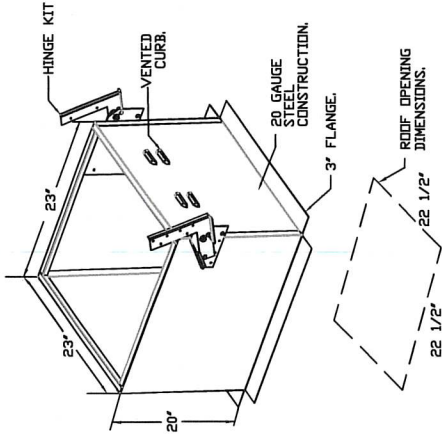

Ventilation Direct

JOB Alfredo's Market 10'	
LOCATION	Wickliffe, OH, 44092
DATE	7/22/2025
DWG #	7
REV.	SCALE 3/8" = 1'-0"
JOB #	7647694
DRAWN BY	zach.walsh

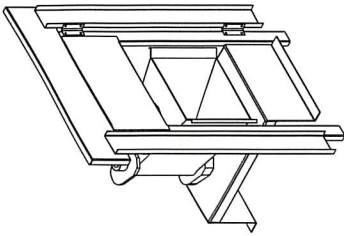

DIRECT FIRED (DF) PROFILE PLATE ASSEMBLY

DIRECT FIRED PROFILE PLATE SPECIFICATIONS:

DESCRIPTION:
DIRECT FIRED BURNERS SHALL HAVE PATENTED (US PATENT NO. US6629523B2), SELF-ADJUSTING PROFILE PLATES DESIGNED TO ENSURE PROPER AIR VELOCITY AND PRESSURE DROP ACROSS THE BURNER. PROFILE PLATES SHALL ALLOW BURNERS TO ACHIEVE CLEAN COMBUSTION BY LIMITING BY-PRODUCT LEVELS TO A MAXIMUM OF 5PPM OF CARBON MONOXIDE (CO), AND 0.5PPM OF NITROGEN DIOXIDE (NO2). DIRECT FIRED UNITS SHALL BE CONFIGURED WITH THE BLOWER MOUNTED DOWNSTREAM OF THE BURNER. THIS ARRANGEMENT WILL ENSURE A CONSISTENT AIRFLOW, REGARDLESS OF INLET AIR TEMPERATURE.

APPLICATION:
SPRING-LOADED BURNER PROFILE PLATES ARE ENGINEERED TO AUTOMATICALLY REACT TO THE MOMENTUM OF A FRESH AIR STREAM, WITHOUT THE NEED FOR ANY MOTORS OR ACTUATORS TO MECHANICALLY ADJUST THEM. WITH THIS FEATURE, ALL DF UNITS ARE DESIGNED FOR DEMAND CONTROL VENTILATION (DCV) REQUIREMENTS.

CERTIFICATIONS:
ALL PROFILE PLATE ASSEMBLIES SHALL BE INCLUDED IN THE DF UNIT'S ETL LISTING AND COMPLY WITH COMBINED SAFETY STANDARDS ANSI Z83.4 AND CSA 3.7 (NON-RECIRCULATING DF HEATERS) AND ANSI Z83.18 (RECIRCULATING DF HEATERS).

GENERAL CONSTRUCTION:
-PROFILE PLATES SHALL BE FORMED FROM G90 GALVANIZED STEEL.
-PROFILE PLATES SHALL VARY IN SIZE PER UNIT.
-PROFILE PLATES SHALL BE MOUNTED ALONG THE SAME PLANE AS THE DISCHARGE OF THE BURNER.
-DESIGN SHALL INCORPORATE PROPERLY TORQUED, PERMANENTLY MOUNTED SPRING HINGES.
-SPRING HINGES SHALL BE MADE FROM PLATED STEEL.



Ventilation  **Direct**

JOB Alfredo's Market 10'	
LOCATION Wickliffe, OH, 44092	
DATE 7/22/2025	JOB # 7647694
DWG # 8	DRAWN BY zach.walsh
REV.	SCALE 3/8" = 1'-0"



GREASE DUCT & CHIMNEY SPECIFICATIONS:
PROVIDE GREASE DUCT EQUAL TO VENTILATION DIRECT MODEL "VDW"
ROUND 20 GAUGE 430 STAINLESS STEEL DUCTWORK. MODEL "VDW"
IS LISTED TO UL-1978 AND IS INSTALLED USING "V" CLAMP LOCKING
CONNECTIONS SEALED WITH 3M FIRE BARRIER 2000 PLUS. MODEL "VDW"
DOES NOT REQUIRE WELDING PROVIDING IT HAS BEEN INSTALLED PER
THE MANUFACTURES INSTALLATION GUIDE.
PROVIDE RATED ACCESS DOORS AT EVERY CHANGE IN DIRECTION AND EVERY 12' ON CENTER.
PER MANUFACTURES LISTING MODEL "VDW" HORIZONTAL RUNS LESS THAN 75 FT. CAN BE
SLOPED 1/16" PER 12", HORIZONTAL RUNS MORE THAN 75 FT. CAN BE SLOPED 3/16" PER 12".
DUCT SHOULD BE SLOPED AS MUCH AS POSSIBLE TO REDUCE THE CHANCE OF GREASE
ACCUMULATION IN HORIZONTAL RUNS.

IF THE DUCT OR CHIMNEY IS WITHIN 18 INCHES OF COMBUSTIBLE MATERIAL, PROVIDE
UL-2221 OR UL-103 HT LISTED DOUBLE WALL GREASE DUCT OR DOUBLE WALL CHIMNEY
EQUAL TO VENTILATION DIRECT MODEL "VDW"- 2R, 2R TYPE HT, 3R, OR 3Z" ROUND 20 GAUGE
430 STAINLESS INNER DUCT INSULATED WITH A 24 GAUGE 430 STAINLESS OUTER SHELL.

CUSTOMER APPROVAL TO MANUFACTURE:


APPROVED AS NOTED	☐
APPROVED WITH NO EXCEPTION TAKEN	☐
REUSE AND RESUBMIT	☐
SIGNATURE _____	DATE _____
YOUR TITLE _____	




JOB Alfredo's Market 10'	
LOCATION	Vickliffe, OH, 44092
DATE	7/22/2025
DWG #	9
REV.	SCALE 3/8" = 1'-0"
JOB #	7647694
DRAWN BY	zach.walsh

GREASE BOX INSTALLATION

CLOSED POSITION

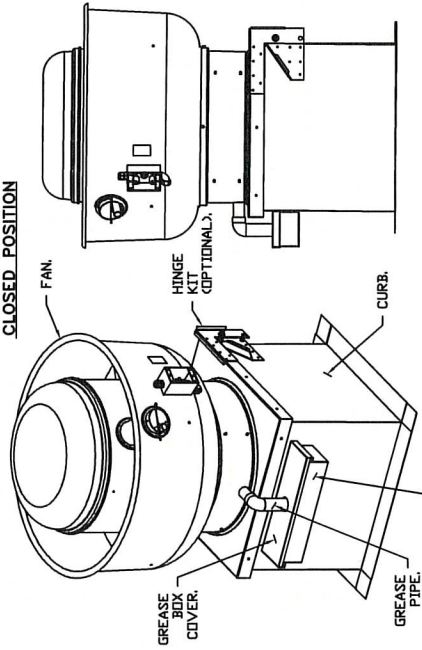

OPEN POSITION

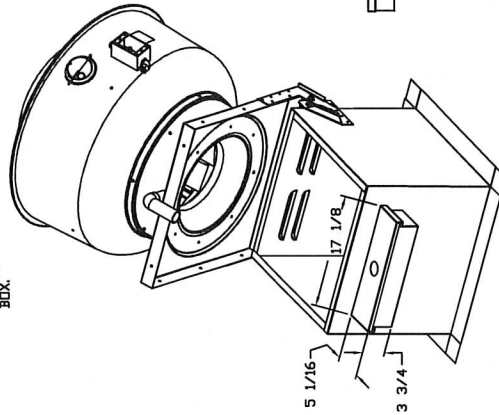


PARTS INCLUDED

- GREASE BOX COVER.
- GREASE PIPE.
- SHEET METAL SCREWS
3 - LONG (3/4" LG.).

GREASE BOX FIELD INSTALLATION


STEP 1)

ATTACH GREASE BOX COVER TO THE CURB, HOLD 3" DIMENSION AS SHOWN ON PIC. 1. SCREW GREASE BOX COVER TO CURB USING (3) LONG (3/4" LG.) SCREWS AS SHOWN ON PIC. 2.

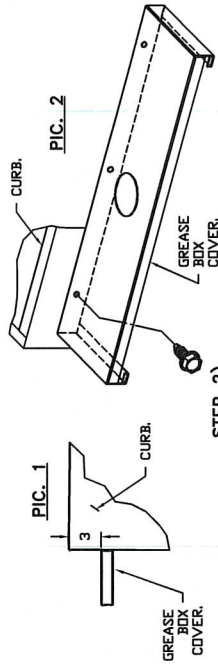


STEP 2)

ATTACH GREASE BOX TO GREASE BOX COVER, SLIDE AND DROP, AS SHOWN ON PIC. 3.

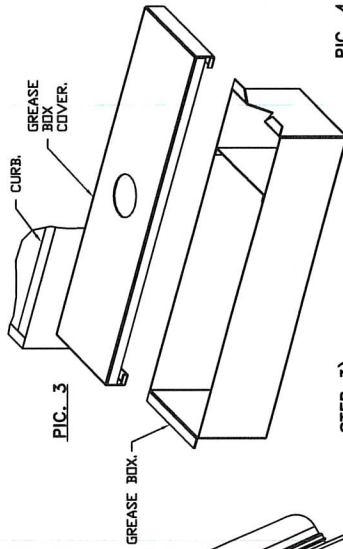

STEP 3)

INSTALL GREASE PIPE AS SHOWN ON PIC. 4.

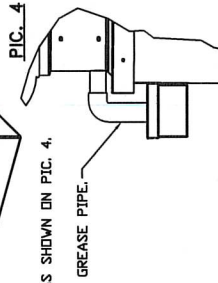

*NOTE: UL 705 INSTALL.




Ventilation Direct

JOB Alfredo's Market 10'	
LOCATION	Wickliffe, OH, 44092
DATE	7/22/2025
DWG #	10
REV.	SCALE 3/8" = 1'-0"
JOB #	7647694
DRAWN BY	zach.walsh

7647694 - Alfredo's Market 10'

SHIP DATE	7/22/2025	MODEL	VXD86
-----------	-----------	-------	-------

Installed Options

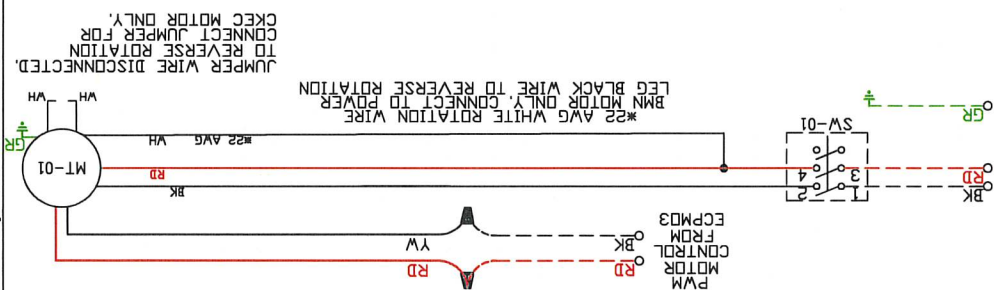

Label	Component Identification	Description	Location
MT-01	Fan Motor		[3]

[3] SW-01 Main disconnect switch

MOTOR INFO
1.0HP-230V-1P-6.5FLA

ELECTRICAL INFORMATION
MOTOR/CTRL MCA: 8.2A
MOTOR/CTRL MOP: 15A

NOTES
--- DENOTES FIELD WIRING
--- DENOTES INTERNAL WIRING

WIRE COLOR

BK -	BLACK	YW -	YELLOW
BL -	BLUE	GR -	GREEN
BR -	BROWN	GY -	GRAY
OR -	ORANGE	PR -	PURPLE
RD -	RED	PK -	PINK
WH -	WHITE		

Installation Wiring

DRAWING NUMBER RP7647694-2

JOB


7647694 - Alfredo's Market 10'

SHIP DATE 7/22/2025


MODEL VLD.260-16D

Installed Options


120 V 1 PH.

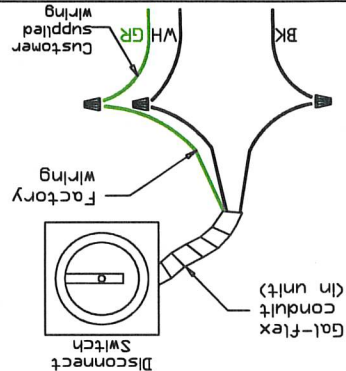

240 V 1 PH.

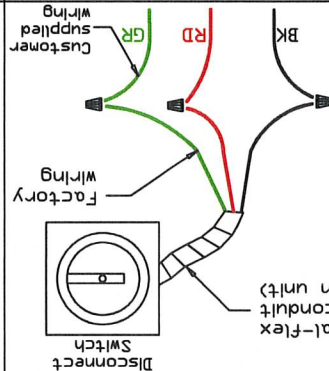

208/460/600 V 3 PH.

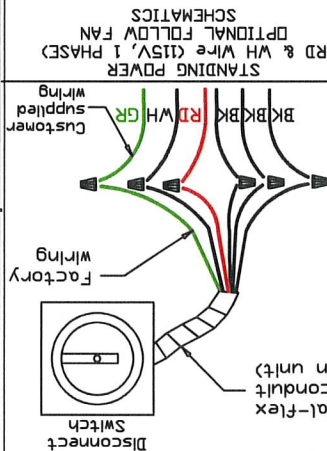


Field Wired Switch

H01 SCHEDULE				
UNIT NUMBER	H01 #	H01 LOCATION	TEMP AVERAGING ADDRESS	MODBUS ADDRESS
FAN #2	H01-01	UNIT 1	NOT AVERAGED	55

WIRE COLOR
BK - BLACK
BL - BLUE
GR - GREEN
GY - GRAY
BR - BROWN
DR - DRANGE
PR - PURPLE
PK - PINK
RD - RED
WH - WHITE

NOTES

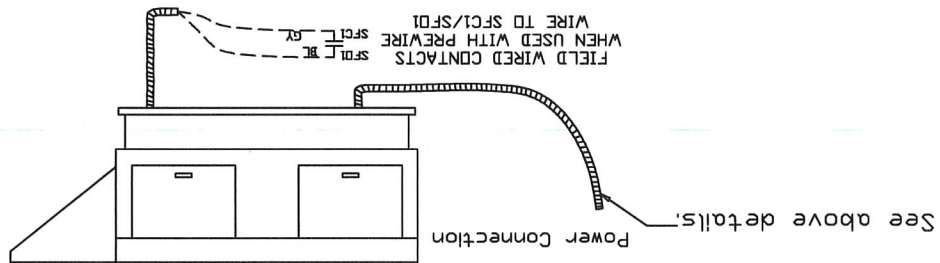

ELECTRICAL PACKAGE - JOB#7647694


NO	TAG	PACKAGE #	LOCATION	SWITCHES		OPTION	FANS CONTROLLED			
				LOCATION	QUANTITY		TYPE	φ	HP	VOLT FLA
1		SC-F011011MA	UTILITY CABINET RIGHT	UTILITY CABINET RIGHT	1 LIGHT	SMART CONTROLS THERMOSTATIC CONTROL W/ RELAY ON/OFF WITH SUPPLY	EXHAUST	1	1,000	230 6.5
				HOOD # 1	1 FAN		SUPPLY	3	2,000	230 5.5




Ventilation Direct

JOB Alfredo's Market 10'	
LOCATION	Wickliffe, OH, 44092
DATE	7/22/2025
JOB #	7647694
DWG #	15
REV.	DRAWN BY zach.walsh
	SCALE 3/8" = 1'-0"

DWG NO ECP #1-2

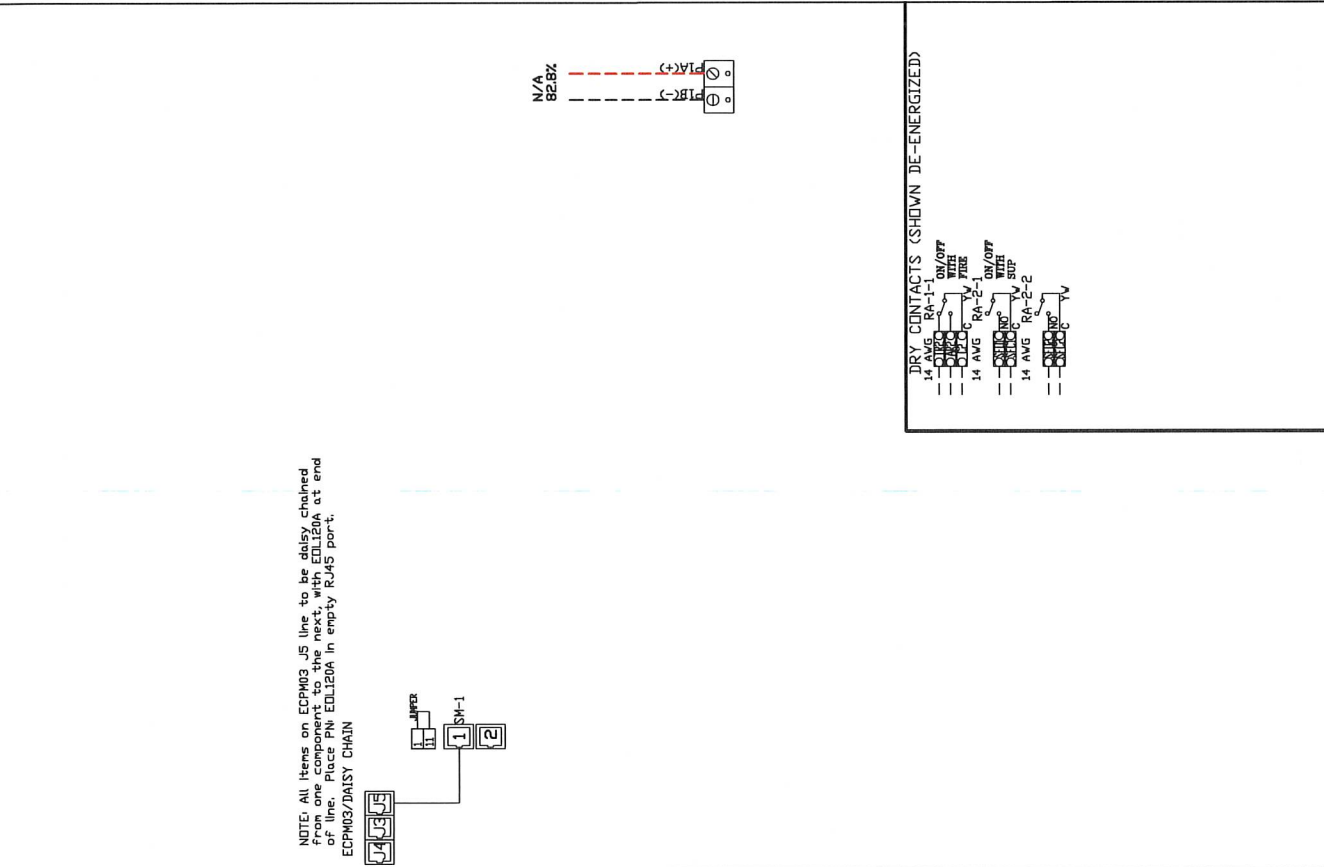

82.8%	PLA(+)	☒
N/A	PLB(-)	☐

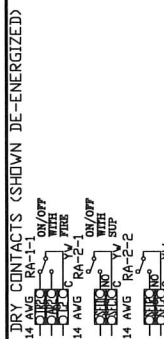


TAKE UP AIR INTERLOCK.
JUMPER JUMPER

11.2A	○	○
11.2B	⊕	○
11.1A	○	○
11.1B	⊕	○

J10 J10
ECPM23 ECPM23

A	B	C
MOTOR POWER CIRCUITS, SEE INSTALLATION DIAGRAM FOR FIELD WIRING REQUIREMENTS.		

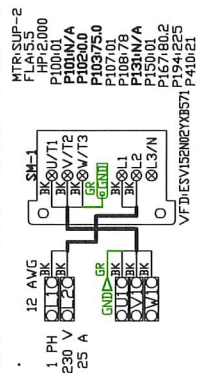

FACTORY WIRING SCHEMATIC CIRCUIT BOARDS DCV Rev. 2.10.00 HMI Rev. 2.10.00	RA-X 120 VAC RELAY NO 4 3 NC 2 1 COIL 8 7 COM 6 5
	RD-X 24 VDC RELAY NO 4 3 NC 2 1 COIL 8 7 COM 6 5

COMPONENT LIST	
LABEL	DESCRIPTION
ST-X	Starter PN varies
C-X	Contactors PN varies
SM-X	VFD PN varies
LR-X	Line/Load Reactor PN varies

LEGEND

--- FIELD WIRING
--- FACTORY WIRING

BK - BLACK
BL - BLUE
BR - BROWN
OR - ORANGE
WH - WHITE

YW - YELLOW
GR - GREY
PR - PURPLE
RD - RED

OR/BL - OR/BL STRIPE
BL/RD - BL/RD STRIPE
RD/GN - RD/GN STRIPE
WH/BL - WH/BL STRIPE

QJB NAME	QJB NO	DRAWN BY
Alfred's Market...	7647694	
ST - F001011MA	TYPE	DATE
DESCRIPTION OF OPERATION	FACILITY	7/22/2025
For Ventilation System for 1 3/8" Supply Fan, 1 220V 1PH Exhaust Fan, Exhaust on 1 in F/W Relay Exhaust with Supply Fan, Fan's Dwg#F Thermostatically Temperature Sensor shipped loose for field installation. INVERTER 1/2 HP 220V 1PH 3 PHASE REQUIRED FOR USE WITH VFD.	DWG NO FCP #1-3	

DUCTWORK #1 PARTS - JOB#7647694

TAG	PART #	CFM	GPM	ZONE COVERED BY	SP	WEIGHT	VELOCITY	QTY	DESCRIPTION
P1	VJW1445ASY					7.22		1	SINGLE WALL DUCT 45 DEGREE ELBOW, 14" DUCT, ASSEMBLY.
P2	VJW1445ASY					7.22		1	SINGLE WALL DUCT 45 DEGREE ELBOW, 14" DUCT, ASSEMBLY.
P3	VJW1447LT					21.79		1	SINGLE WALL DUCT 14" DIAMETER, 47' LONG, FLANGE AT BOTH ENDS. STAINLESS STEEL.
P4	VJW1447LT					21.79		1	SINGLE WALL DUCT 14" DIAMETER, 47' LONG, FLANGE AT BOTH ENDS. STAINLESS STEEL.
ASSEMBLED V/P5	VJW2314TP					8.49		1	DUCT TO CURB TRANSITION, 23" CURB TO 14" DUCT, 16 GA ALUMINIZED USED ON BRUITS, DUTS & BS.
P5	VJW2314TP					0.80		1	DUCT - 3M FIRE BARRIER 2000 PLUS SILICONE - USED AS SEALANT TO SEAL DUCT JOINTS.
ASSEMBLED V/P4 D=T	V3M-2000PLUS					1.06		4	DUCT "V" CLAMP WITH NEW DESIGN 14 GA BRACKETS, 14" DUCT, ASSEMBLY.
TOTAL WEIGHT	VJW14CLASY					71.55			


SINGLE WALL FACTORY BUILT DUCTWORK

- ALL DUCTWORK IS REQUIRED TO BE INSTALLED WITH THE MAXIMUM SUPPORT SPACING LISTED BELOW.
- FOR A COMPLETE LIST OF APPROVED SUPPORT METHODS, SEE THE INSTALLATION AND OPERATION MANUAL.
- DUCTWORK SHALL SLOPE NOT LESS THAN 1/16" PER LINEAR FOOT TOWARDS THE HOOD OR AN APPROVED GREASE COLLECTION RESERVOIR.
- WHERE HORIZONTAL DUCTS EXCEED 75 FEET IN LENGTH, THE SLOPE SHALL NOT BE LESS THAN 3/16" PER LINEAR FOOT.


DUCT DIAMETER	HORIZONTAL SUPPORT (FT)	VERTICAL WALL SUPPORT (FT)	VERTICAL CURB SUPPORT (FT)
5"	10'	10'	24'
6"	10'	10'	24'
7"	10'	10'	24'
8"	10'	10'	24'
10"	10'	10'	24'
12"	10'	10'	24'
14"	10'	10'	24'
16"	10'	10'	24'
18"	10'	10'	24'
20"	10'	10'	24'
22"	10'	10'	24'
24"	10'	10'	24'
26"	10'	10'	24'
28"	10'	10'	24'
30"	10'	10'	24'
32"	10'	10'	24'
34"	10'	10'	24'
36"	10'	10'	24'

DO NOT LEAK TEST USING SMOKE BOMBS CONTAINING CHLORINES/CHLORIDES. CONSULT WITH CAPTIVEAIRE FOR PROPER LEAK TESTING METHODS.


DUCTWORK #1 TOP VIEW

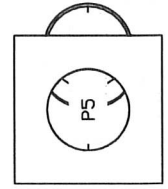

DUCTWORK #1 FRONT VIEW

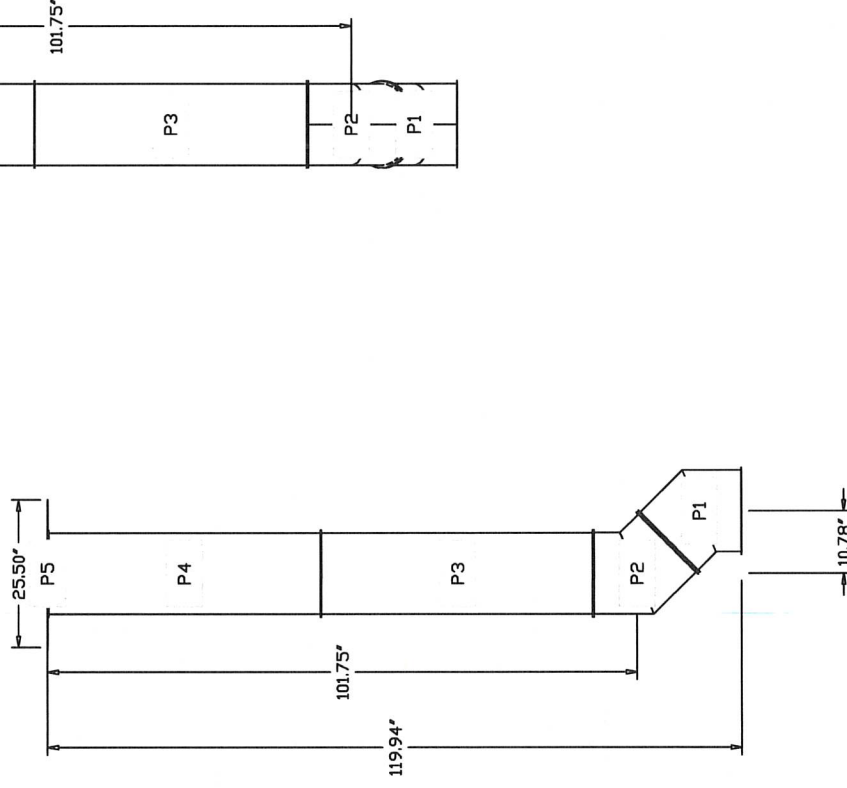

DUCTWORK #1 SIDE VIEW

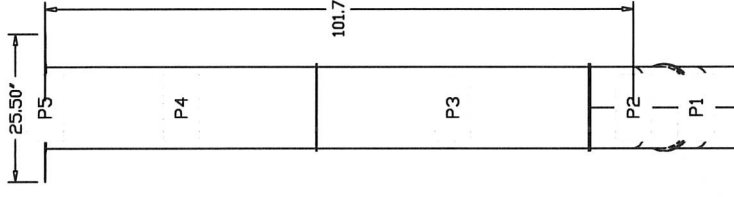


Ventilation Direct



JOB	Alfredo's Market 10'
LOCATION	Wickliffe, OH, 44092
DATE	7/22/2025
JOB #	7647694
DWG #	19
REV.	DRAWN BY zach.walsh
SCALE	3/8" = 1'-0"

DUCTWORK #1 SE VIEW

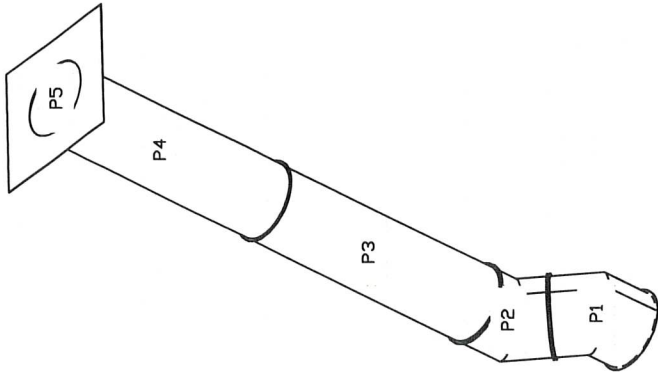

  				JOB Alfredo's Market 10'	
LOCATION Wickliffe, OH, 44092		DATE 7/22/2025		JOB # 7647694	
DWG # 20		DRAWN BY zach.walsh		REV.	
				SCALE 3/8" = 1'-0"	


ITEM NO.	Flow Points	QTY.	PART NO	DESCRIPTION	SEE NOTE	Flow Type
1	1	1	9448624 Hood	94in Wide x 48in Deep x 24in High Wall Canopy Hood with 14in Diameter		
2	2	1	NL2D	Wall Nozzle Dual Flow	2	
3	1	1	MC2D	Mechanical Control Head		
4	1	1	PM3M	Remote Mechanical Pull Station	5	
5	5	5	90R85	Corner Pulley	6	
6	2	2	34PH	Link Housing Bracket	6	
7	2	2	AR	Fuel Line "M"		
8	10	1	L3000	3.0 Gallon Cylinder	7	
9	1	1	NH15	Cylinder Mounting Bracket	6	
10	1	1	AR	Compression Seal		
11	1	1	NH1H	Wall Nozzle Single Flow	2	
12	1	2	AR	Compression Seal	6	
13	1	1	AR	Compression Seal	6	
14	1	1	AR	Compression Seal	6	
15	1	1	24W Range	Approx. Cooking Area 24Wx26D	8	Gas
16	2	1	NL2L	Wall Nozzle Dual Flow	2	
17	1	1		Locate nozzle in center of hazard area. Nozzle height 34 to 48in above cooking surface.	B	
18	1	1	AR	36W Convection Oven		Gas
19	1	1	16W Fryer with Dip Board	Approximate Cooking Area 16Wx21D	B	Gas
20	1	1	Anywhere over Cooking Area - 4in Max Protection Area 78inx22in	Cooking Area Max: 300 sq/ft Longest Side of Cooking Area: Max Deep: 324 in x 22 in Longest Side of Deep Vap Area: 18 in	8	
21	2	1	NL2H	Wall Nozzle Dual Flow	2	
22	1	1	Ballie Pole	Shall be measured from the higher of the two.		



Print provided as required by the Authority having Jurisdiction.

IF THE DRAWING ORIGINATED FROM HEREIN IS TO BE REPRODUCED, IT MUST CONTAIN A RAISED SEAL IN THIS AREA

ZONE	REV.	DESCRIPTION	DATE	INITIALS
A		Released to Customer	7/9/2025	SEM
B		Accident Iyer and tank [rev# 507-000]	7/14/2025	SEM

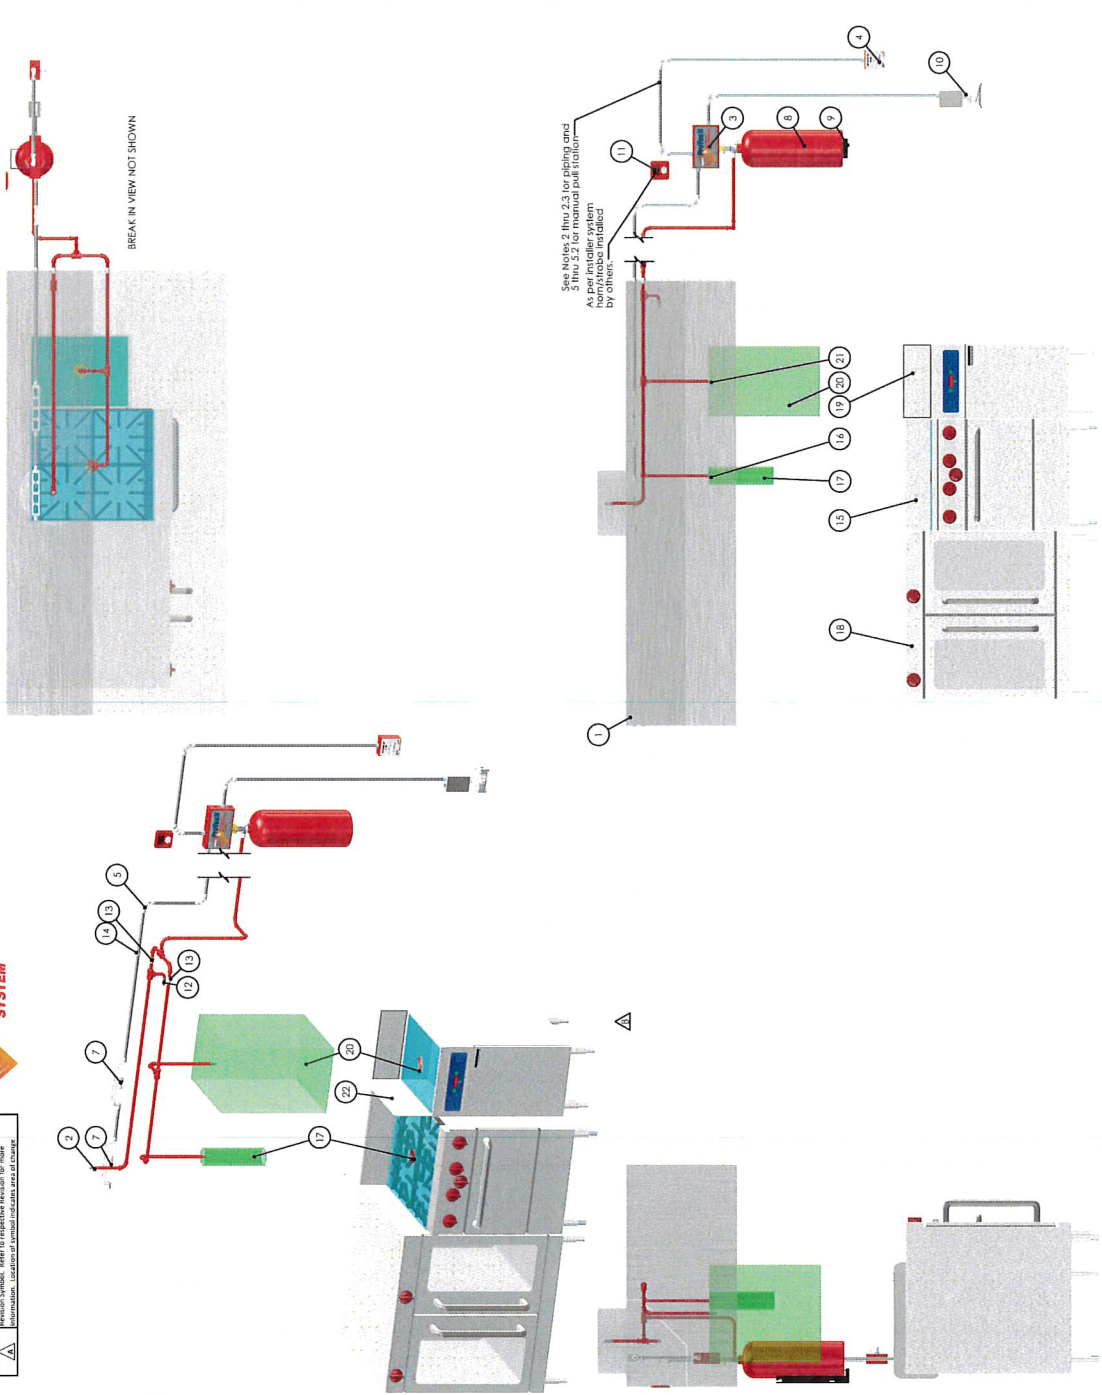

Alfredo's Market
38575 ELLIOT AVE. WILLOW, OH 44092

NAME	DATE	REV.	DESCRIPTION
SEM	7/9/2025		Released to Customer
SEM	7/14/2025		Accident Iyer and tank [rev# 507-000]

506742

Ohio Fire Suppression
DRAWING PREPARED BY: KEEBLOGG
38575 ELLIOT AVE. WILLOW, OH 44092

NAME	DATE	REV	DESCRIPTION
SEM	7/9/2025		RELEASED TO CUSTOMER
SEM	7/14/2		RELEASED TO CUSTOMER