



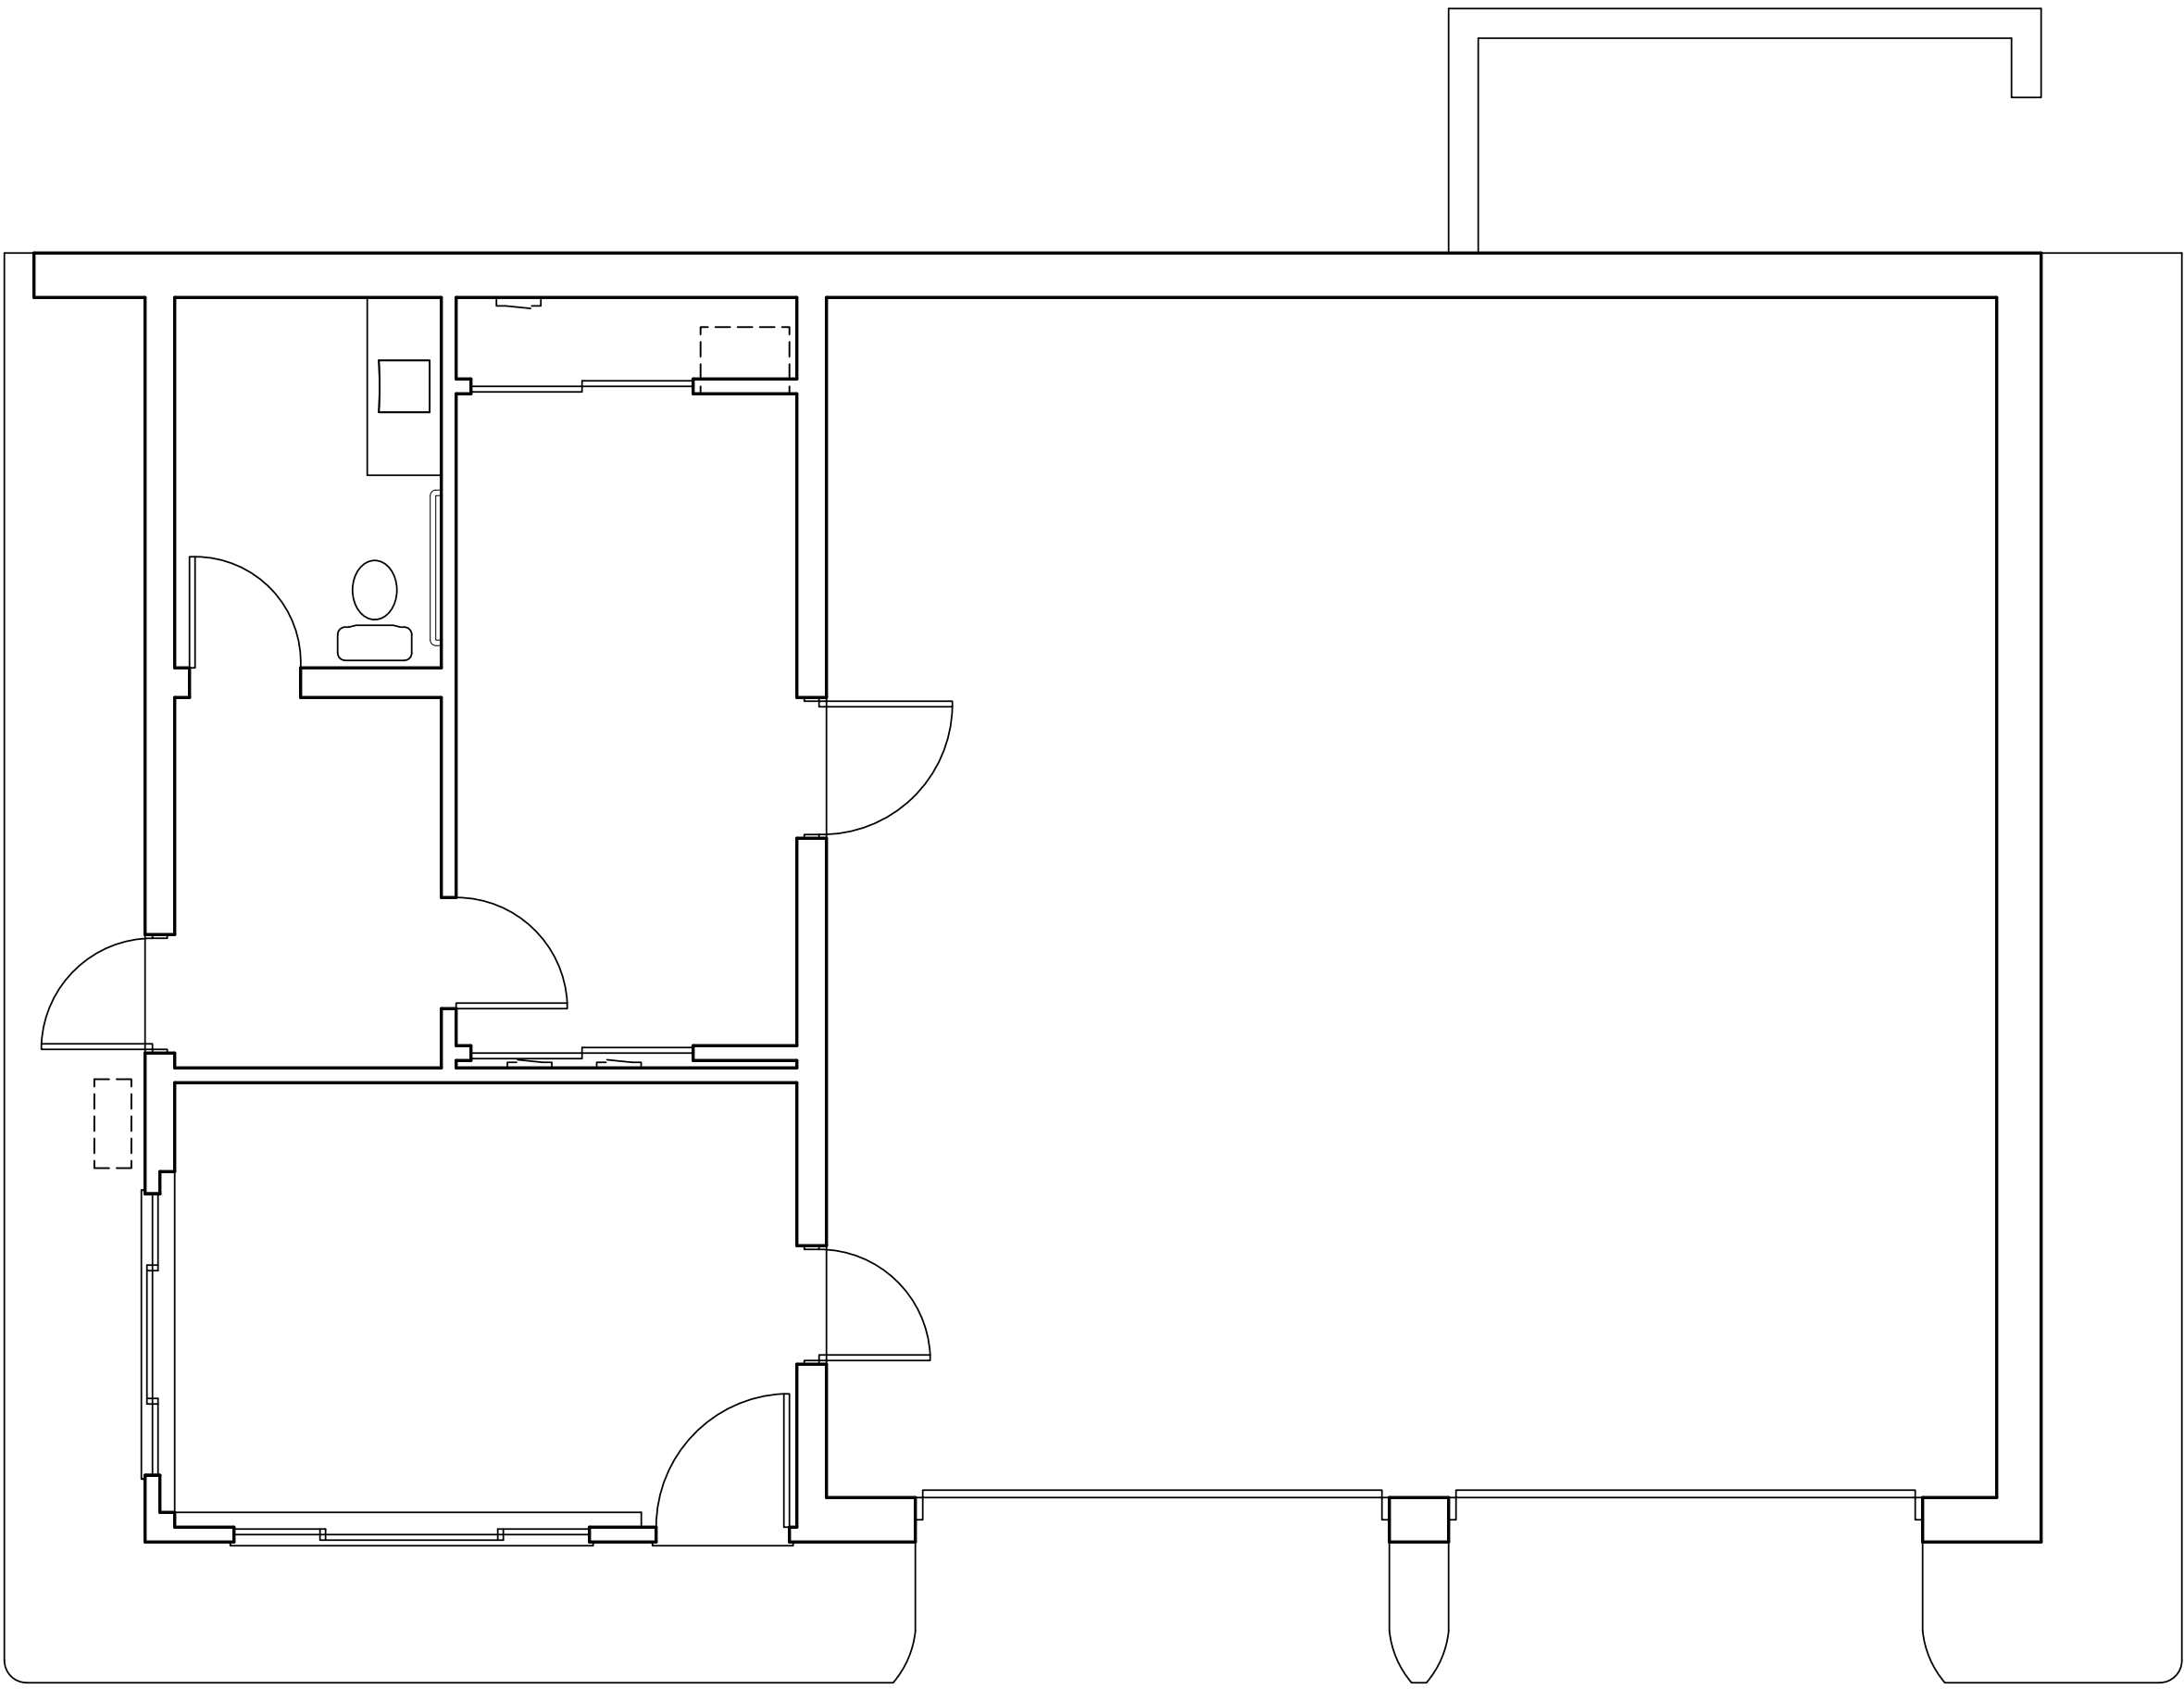


FIRST FLOOR PLAN

1/4"

 

REVISIONS	BY

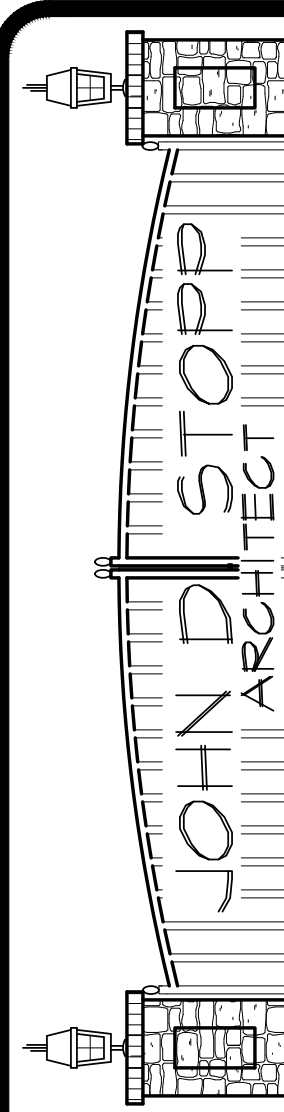

JOHN D. STOPP ARCHITECT
5204 GEORGEANNE CT. MENTOR, OHIO 44060
1-440-796-2124 JSTOPP14@AOL.COM



STATE OF OHIO
JOHN D. STOPP
A-12432
REGISTERED PROFESSIONAL ARCHITECT
JOHN D. STOPP, LICENSE # 12432
EXPIRATION DATE 6/30/2025

BRKIC AUTO LEASE REMODEL

30501 EUCLID AVENUE
WILLOWICK, OHIO

FLOOR PLANS

DRAWN
JOHN D. STOPP

CHECKED

DATE
APRIL 22, 2025

SCALE
1/4" = 1'-0"

JOB NO.
25018

SHEET

EC2

OF 1 SHEETS