



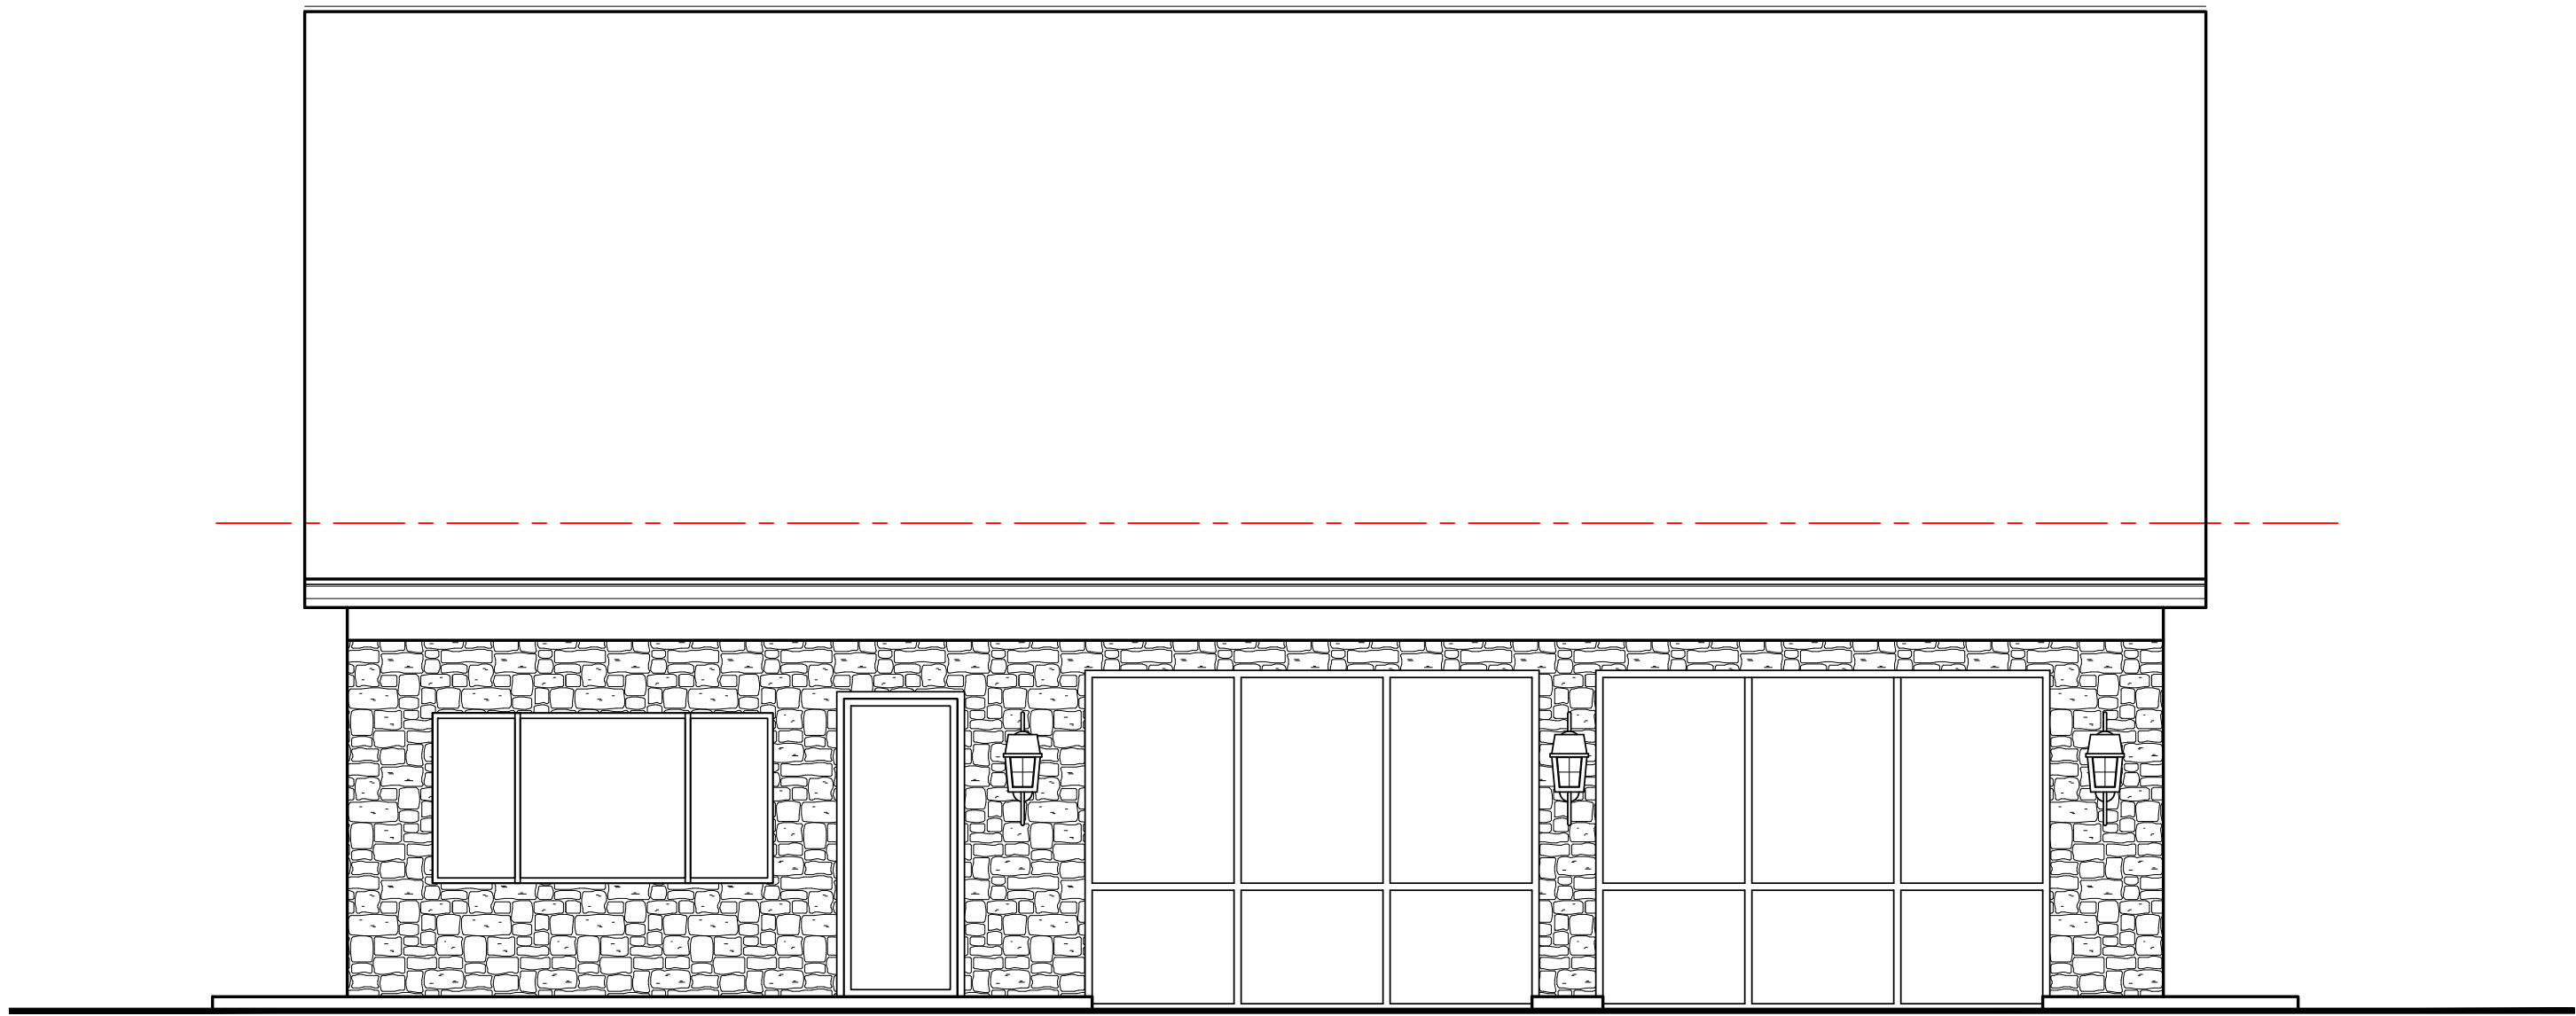


WEST ELEVATION 1/4"

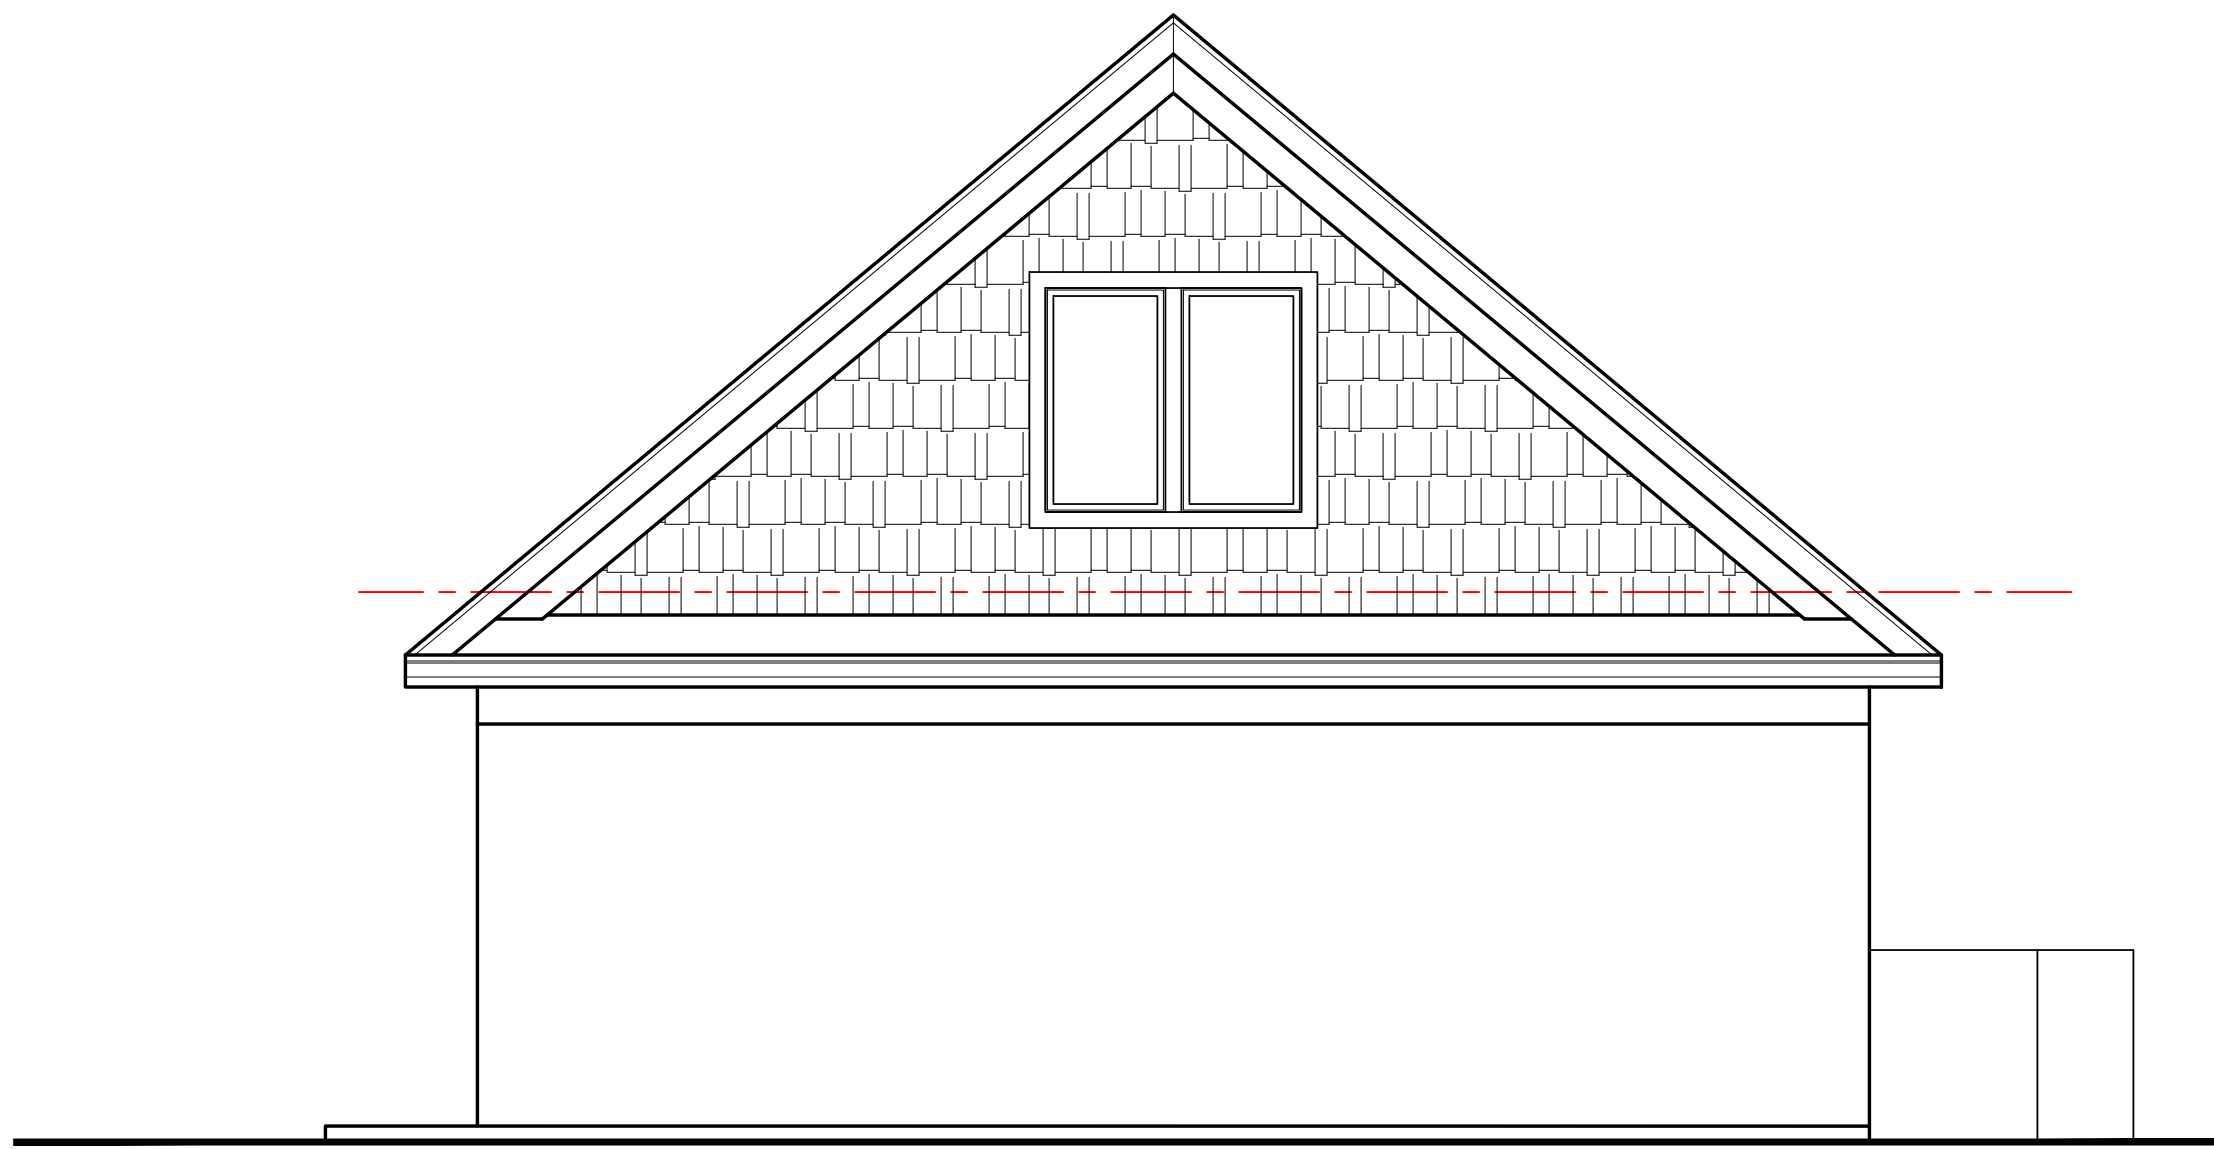

SOUTH ELEVATION 1/4"



EAST ELEVATION 1/4"

 

NORTH ELEVATION 1/4"

REVISIONS	BY

JOHN D. STOPP ARCHITECT

5204 GEORGEANNE CT. MENTOR, OHIO 44060
1-440-796-2124 JSTOPP14@AOL.COM

JOHN D. STOPP ARCHITECT
A-12432
REGISTERED
EXPIRATION DATE 03/31/2025

BRKIC AUTO LEASE REMODEL

30801 EUCLID AVENUE
WILLOWICK, OHIO

ELEVATIONS

DRAWN
JOHN D. STOPP

CHECKED

DATE
APRIL 22, 2025

SCALE
1/4" = 1'-0"

JOB NO.
25018

SHEET

OF 3 SHEETS