

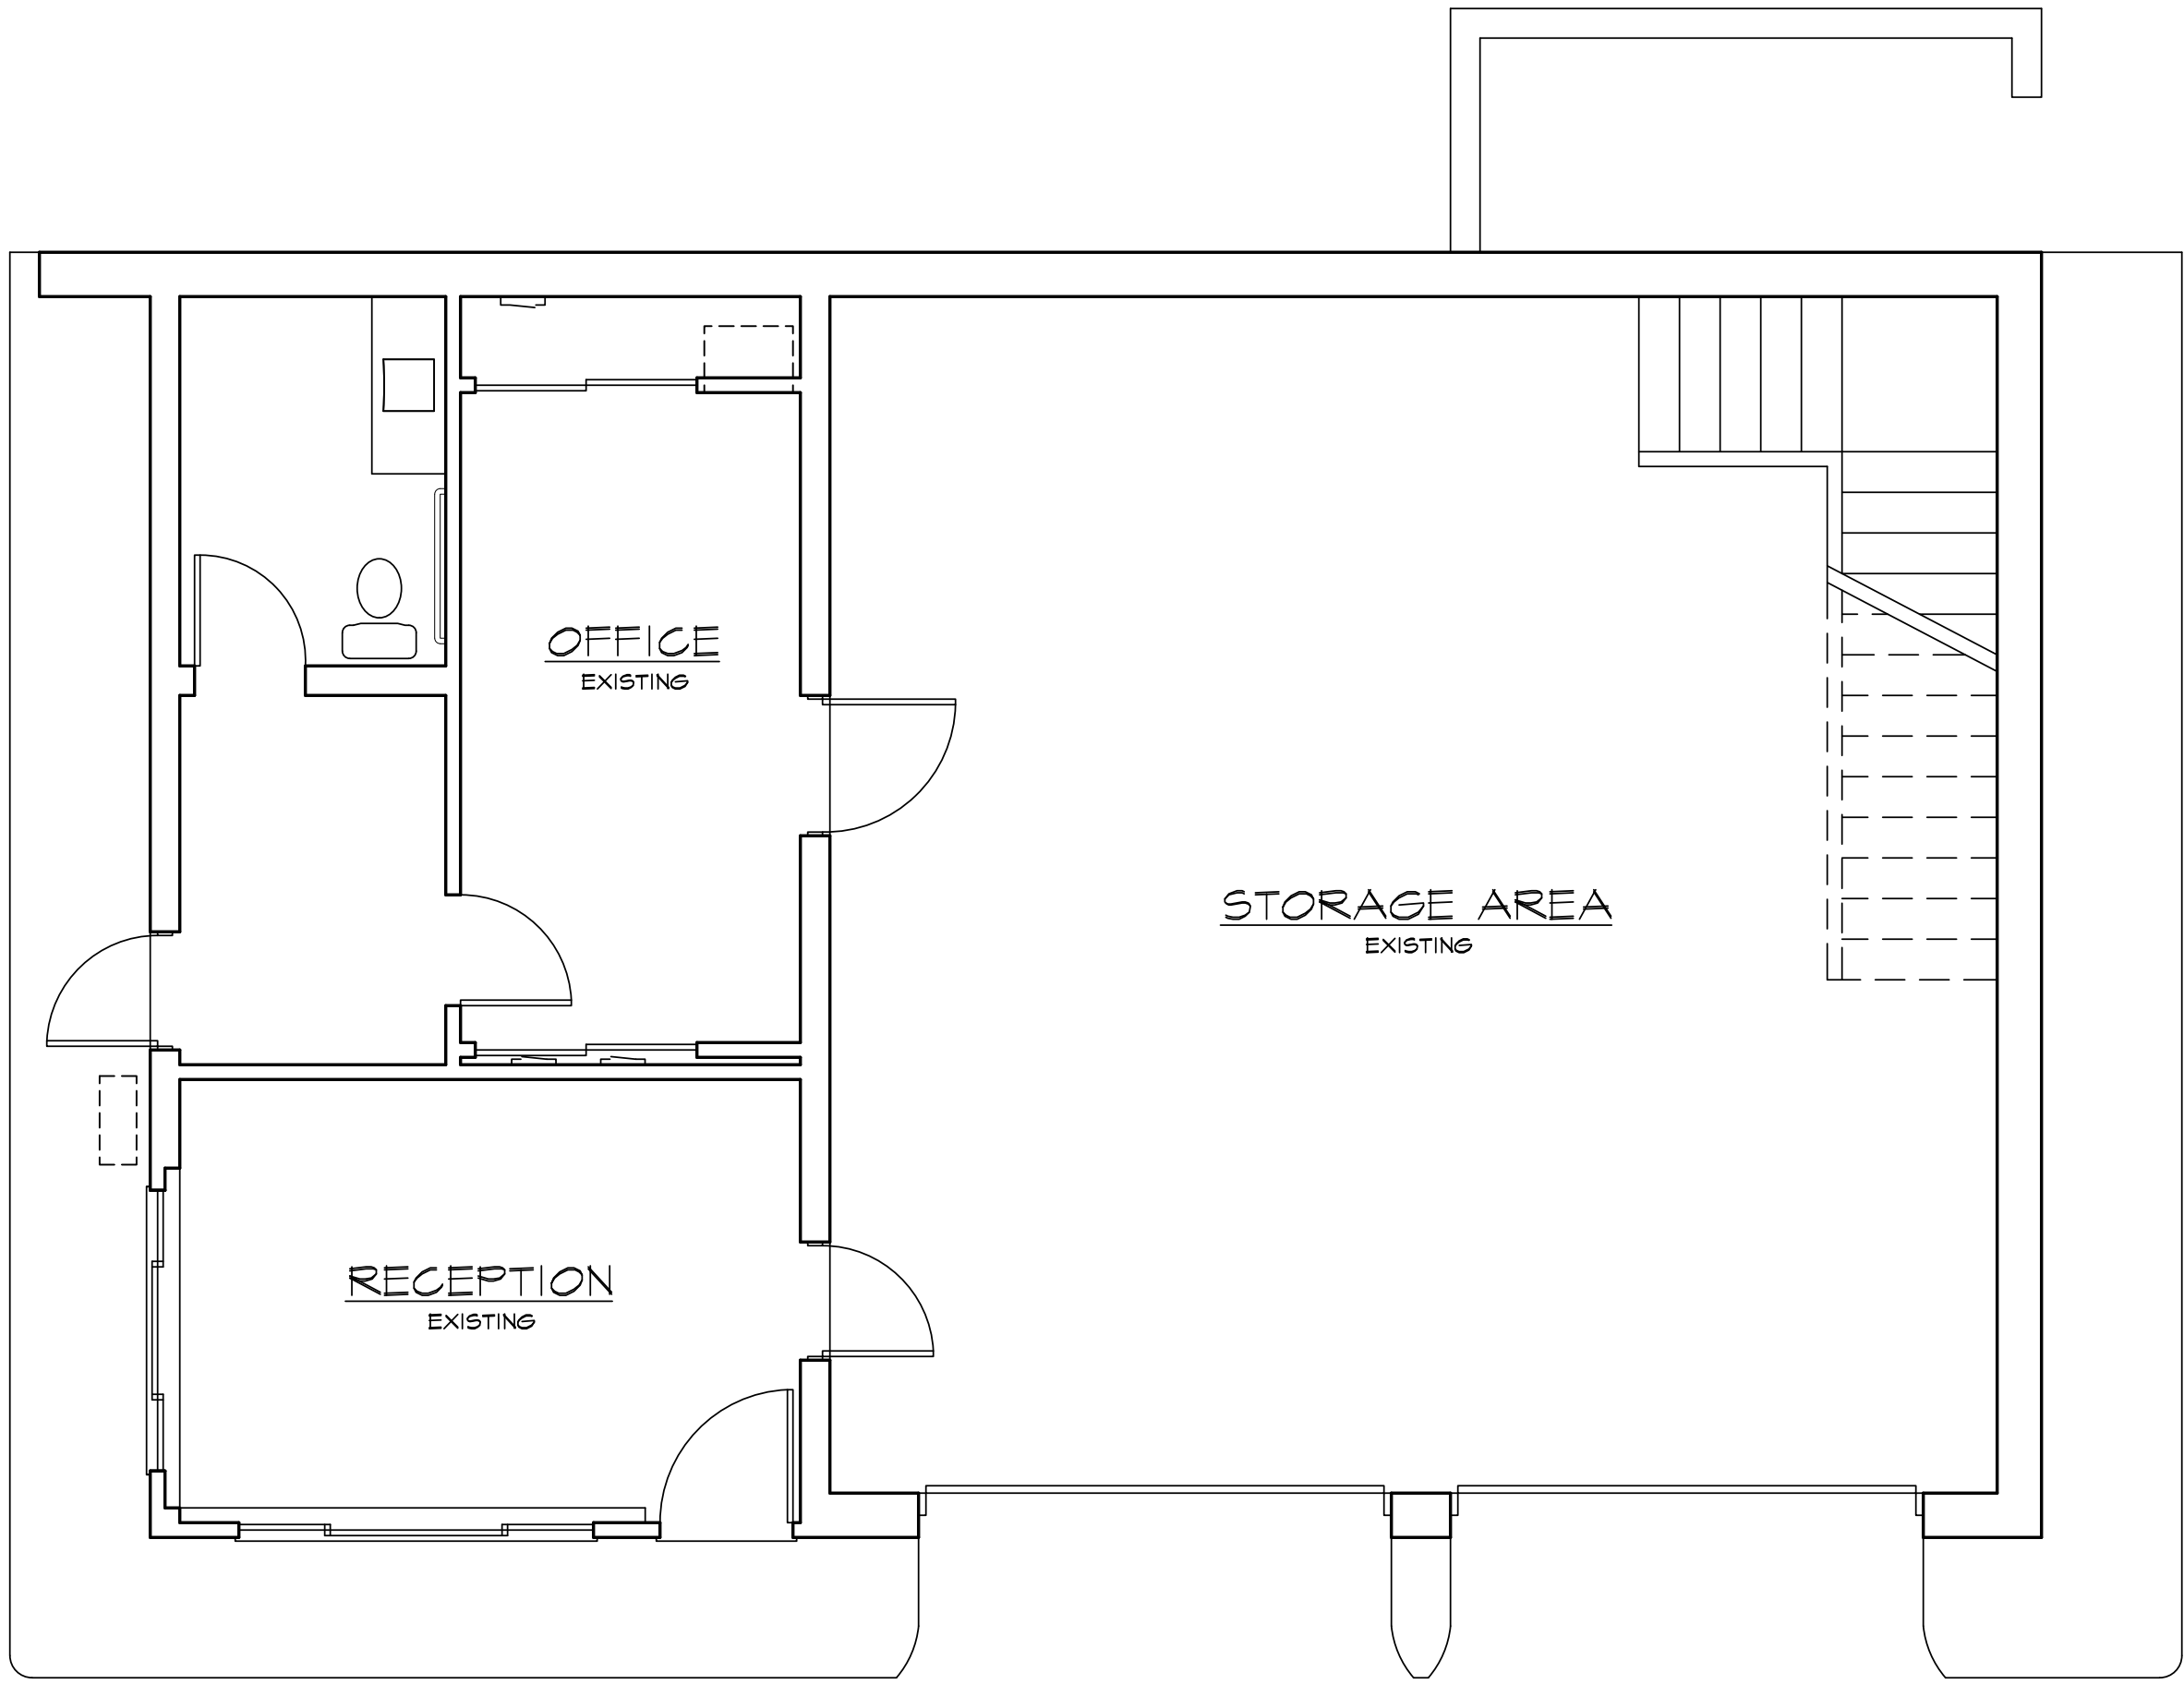


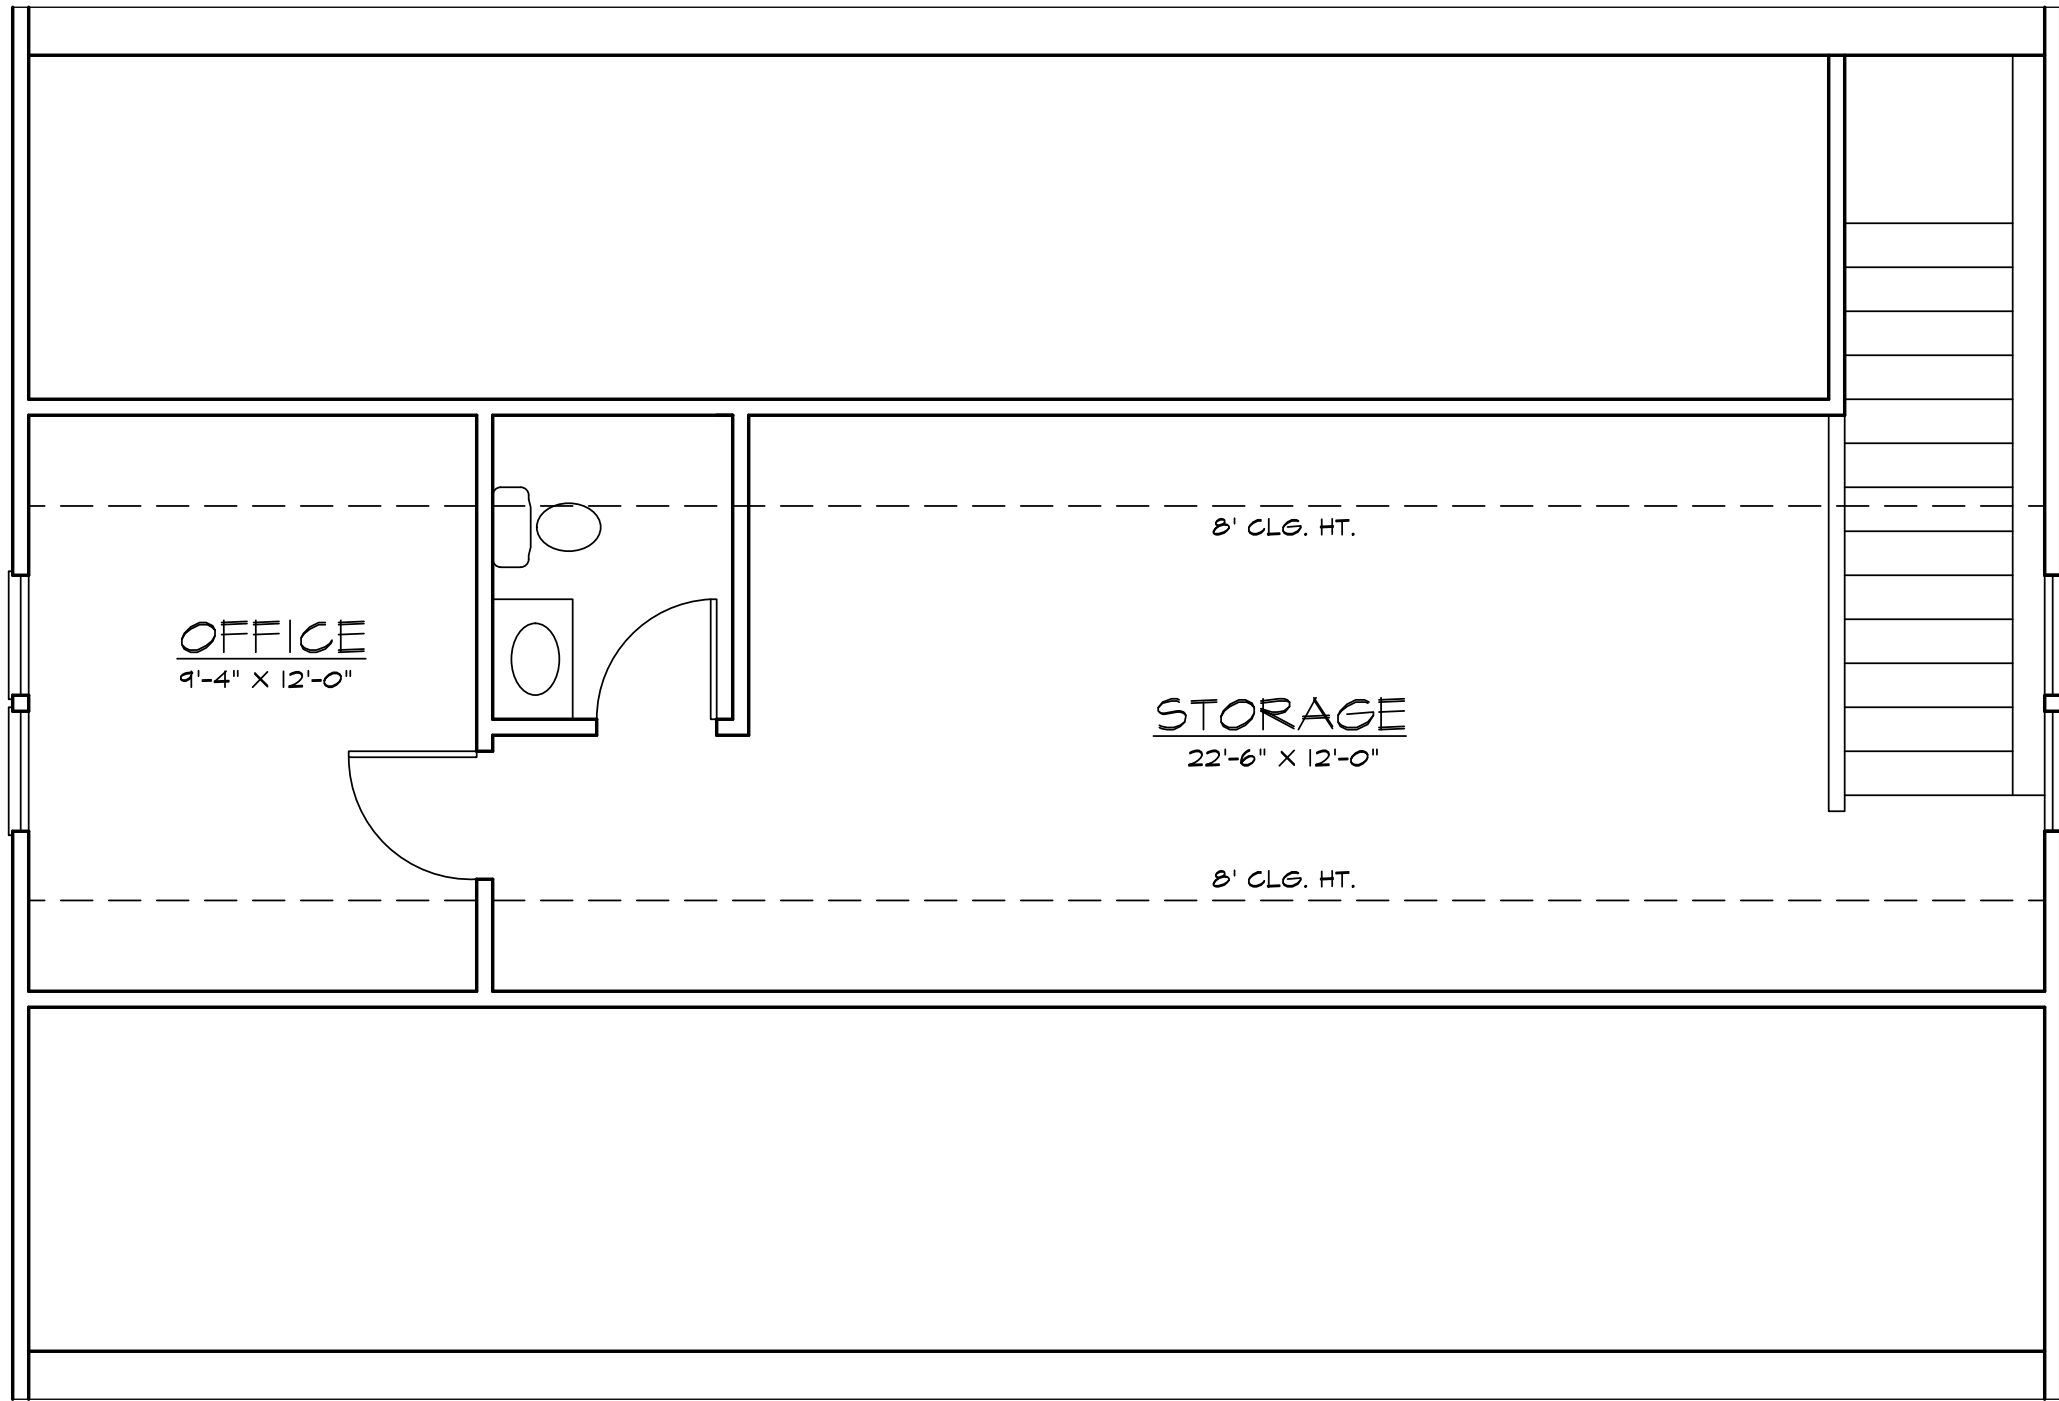

FIRST FLOOR PLAN

1/4"

 

SECOND FLOOR PLAN

1/4"



REVISIONS	BY

JOHN D. STOPP ARCHITECT
5204 GEORGEANNE CT. MENTOR, OHIO 44060
1-440-796-2124 JSTOPP14@AOL.COM

STATE OF OHIO
JOHN D. STOPP
A-12432
REGISTERED ARCHITECT
JOHN D. STOPP LICENSE # 12432
EXPIRATION DATE 03/31/2025

BRKIC AUTO LEASE REMODEL
30501 EUCLID AVENUE
WILLOWICK, OHIO
FLOOR PLANS

DRAWN
JOHN D. STOPP
CHECKED
DATE
APRIL 22, 2025
SCALE
1/4" = 1'-0"
JOB NO.
25018
SHEET
A2
OF 3 SHEETS