




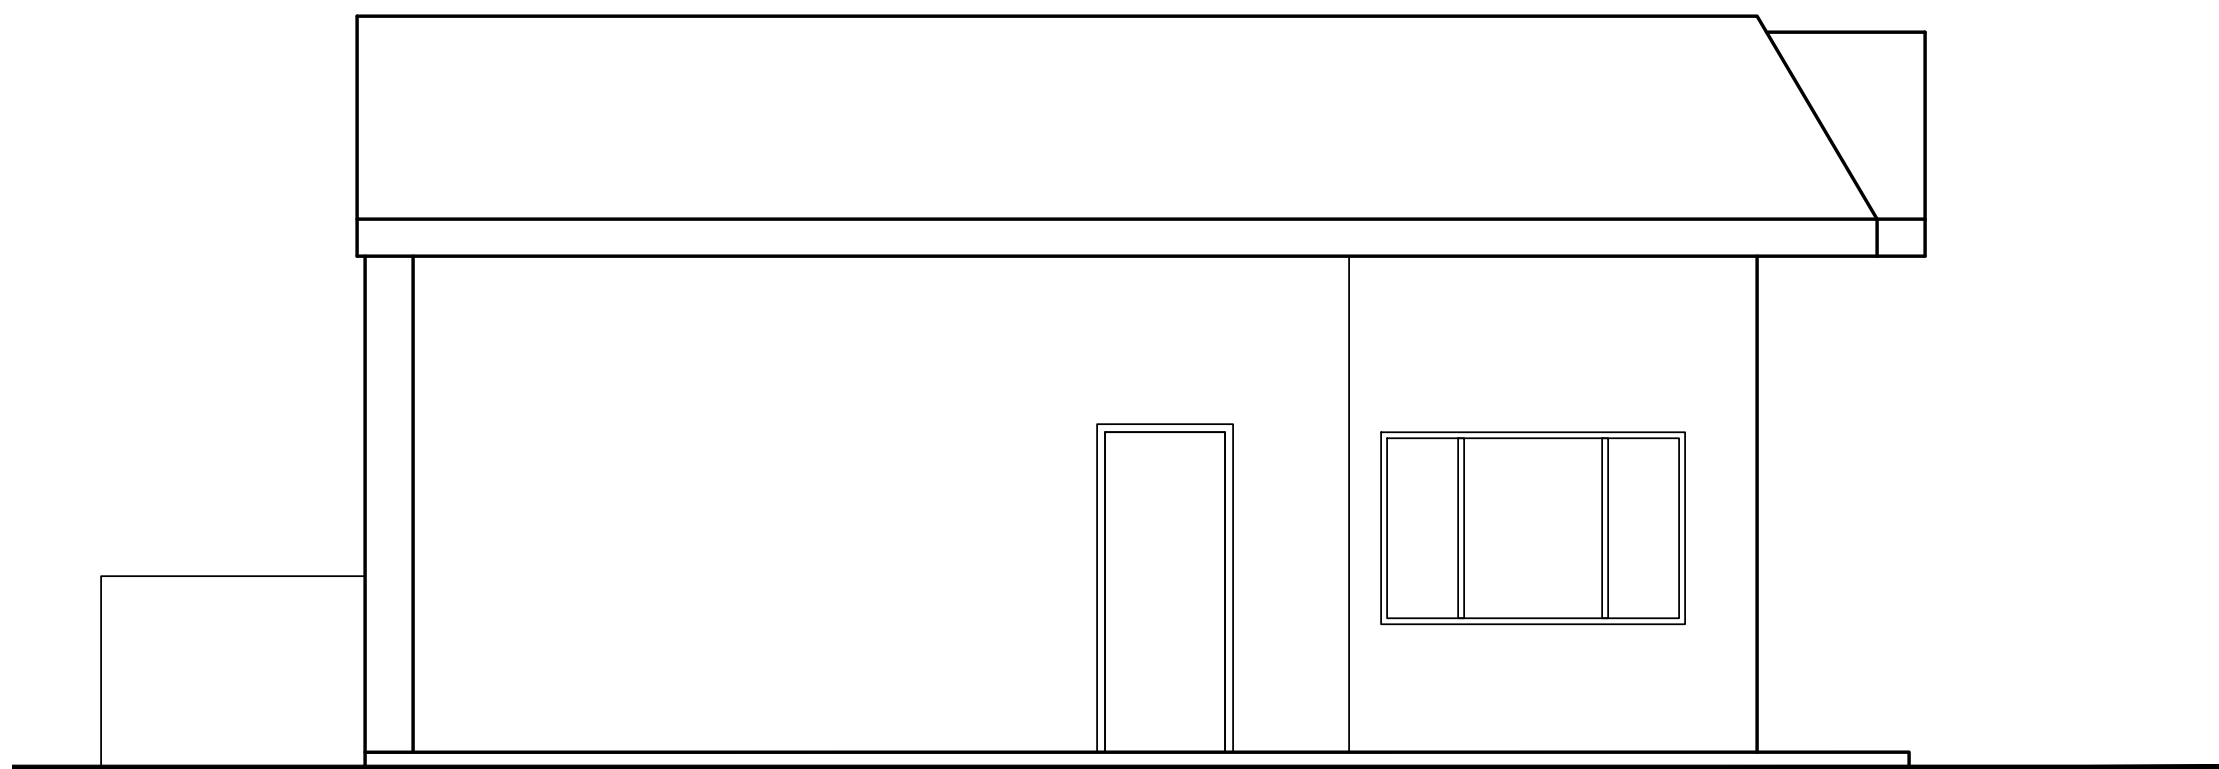


WEST ELEVATION 1/4"

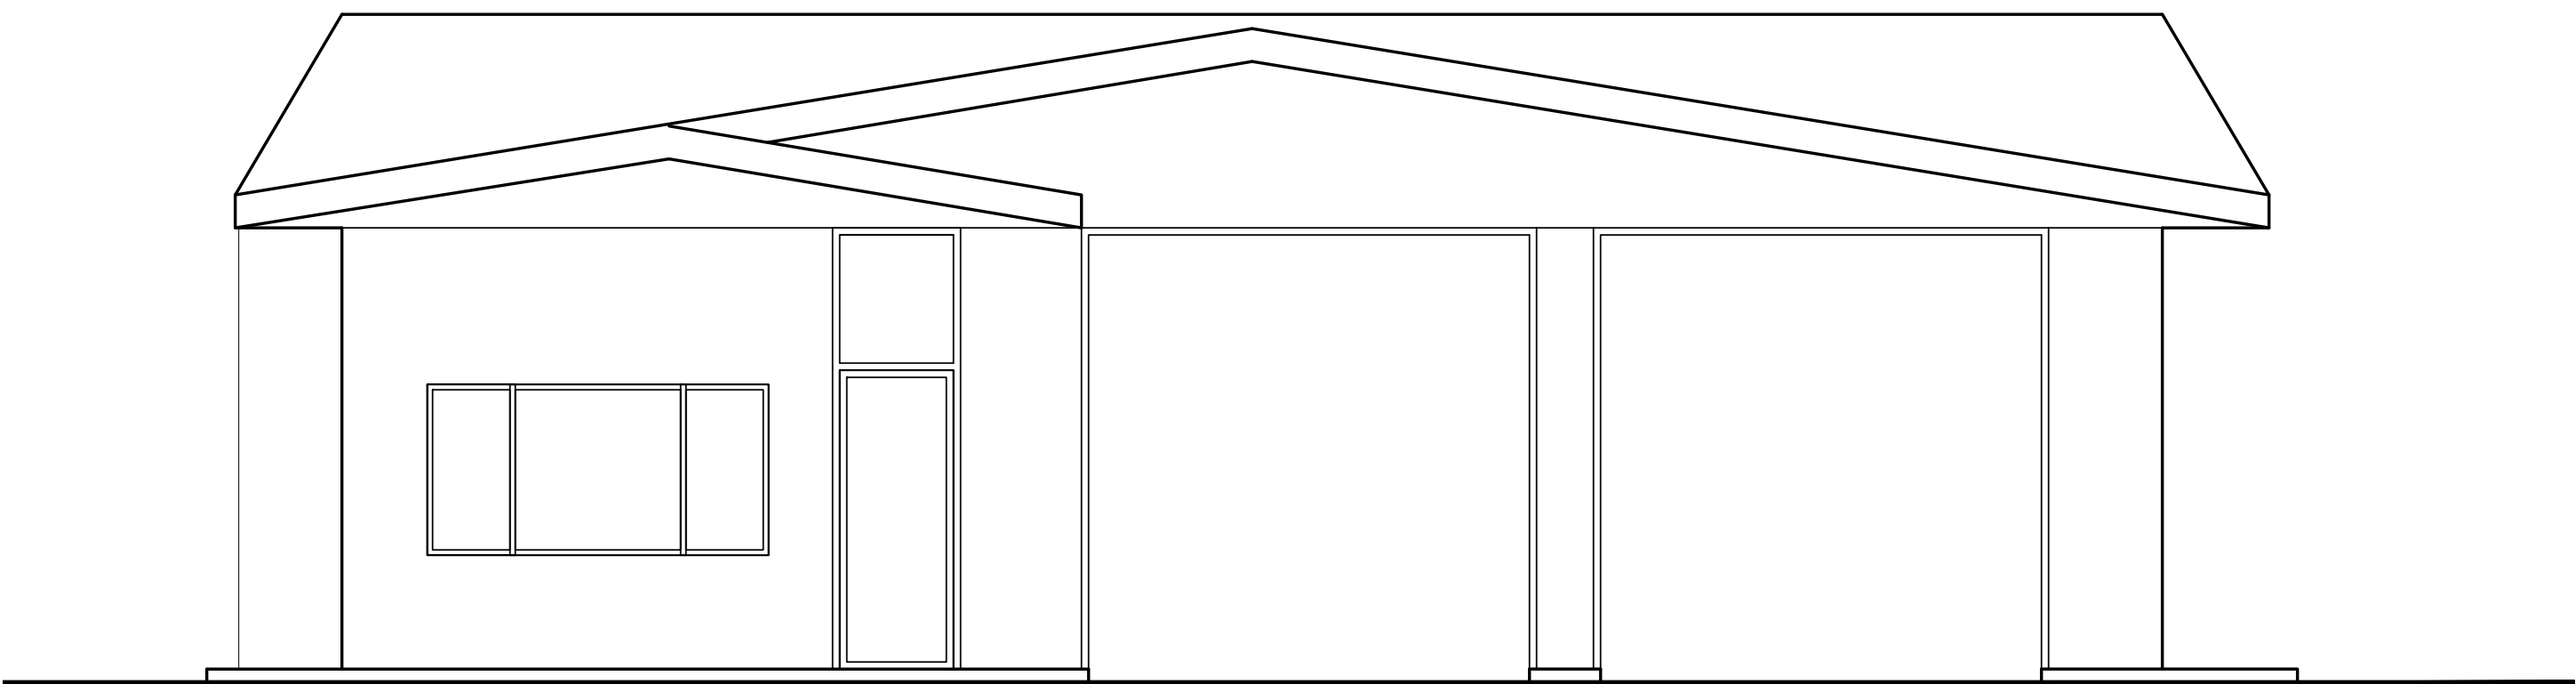

SOUTH ELEVATION 1/4"

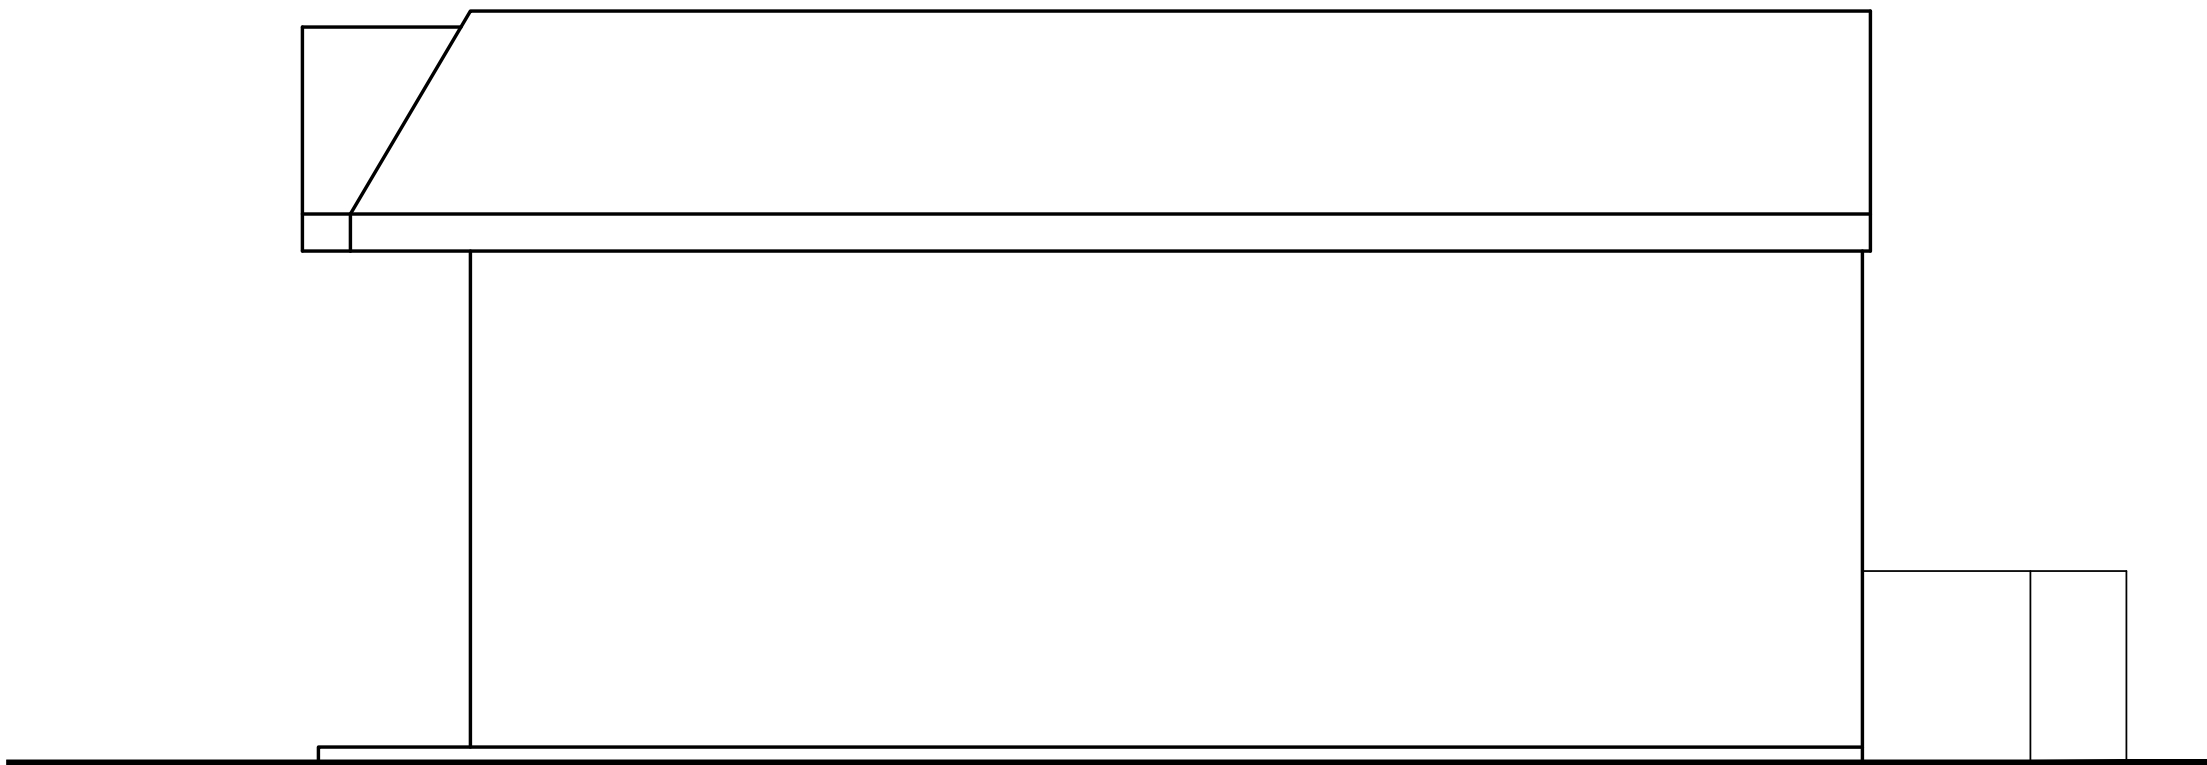


EAST ELEVATION 1/4"

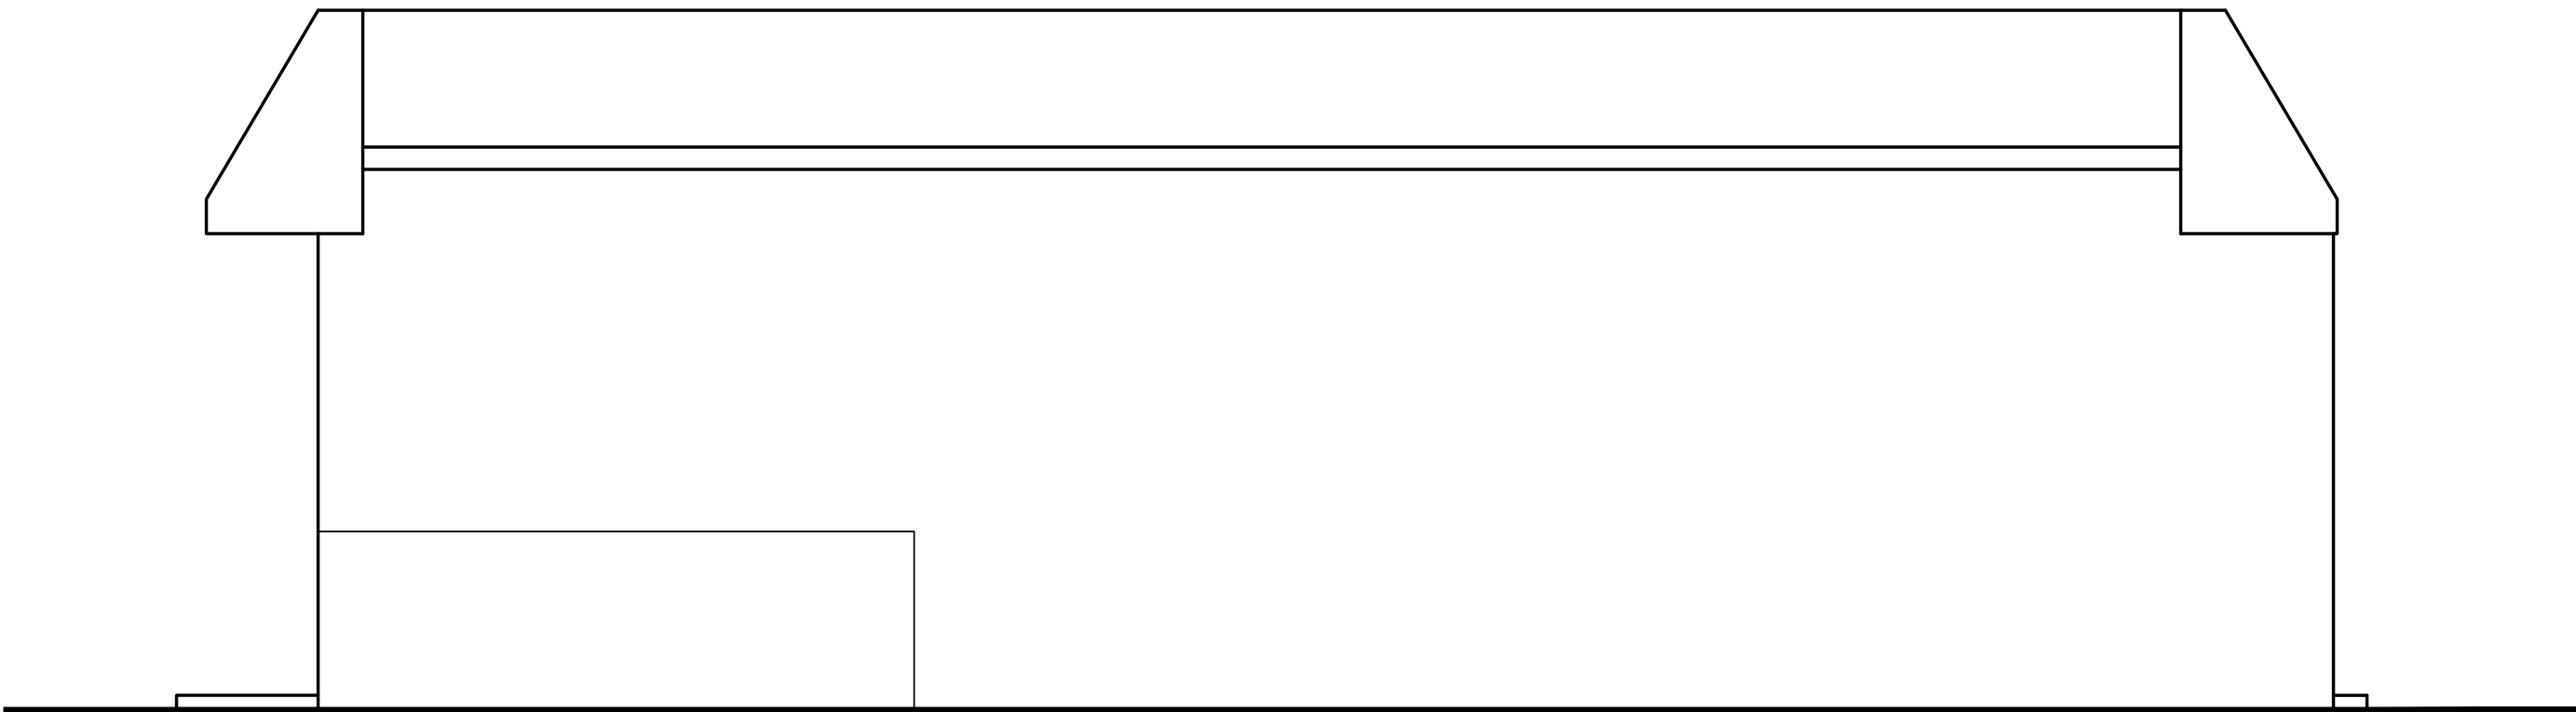

NORTH ELEVATION 1/4"

REVISIONS	BY

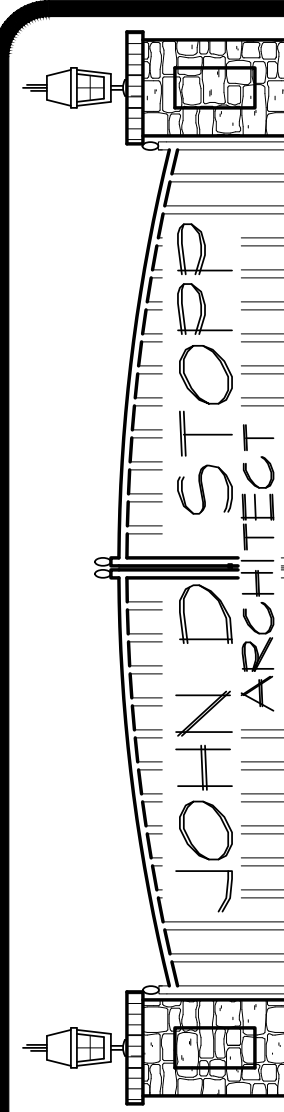

JOHN D. STOPP
ARCHITECT

5204 GEORGEANNE CT. MENTOR, OHIO 44060
1-440-796-2124 JSTOPP14@AOL.COM



JOHN D. STOPP LICENSE # 12432
EXPIRATION DATE 6/30/2025

BRKIC AUTO LEASE REMODEL

30801 EUCLID AVENUE
WILLOWICK, OHIO

FLOOR PLANS

DRAWN
JOHN D. STOPP


CHECKED

DATE
APRIL 22, 2025

SCALE
1/4" = 1'-0"

JOB NO.
25018

SHEET

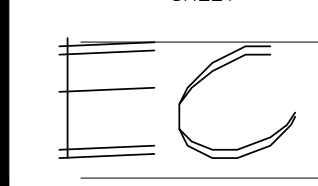

OF 1 SHEETS