


COPYRIGHT © 2001 STUCKEY ARCHITECTS

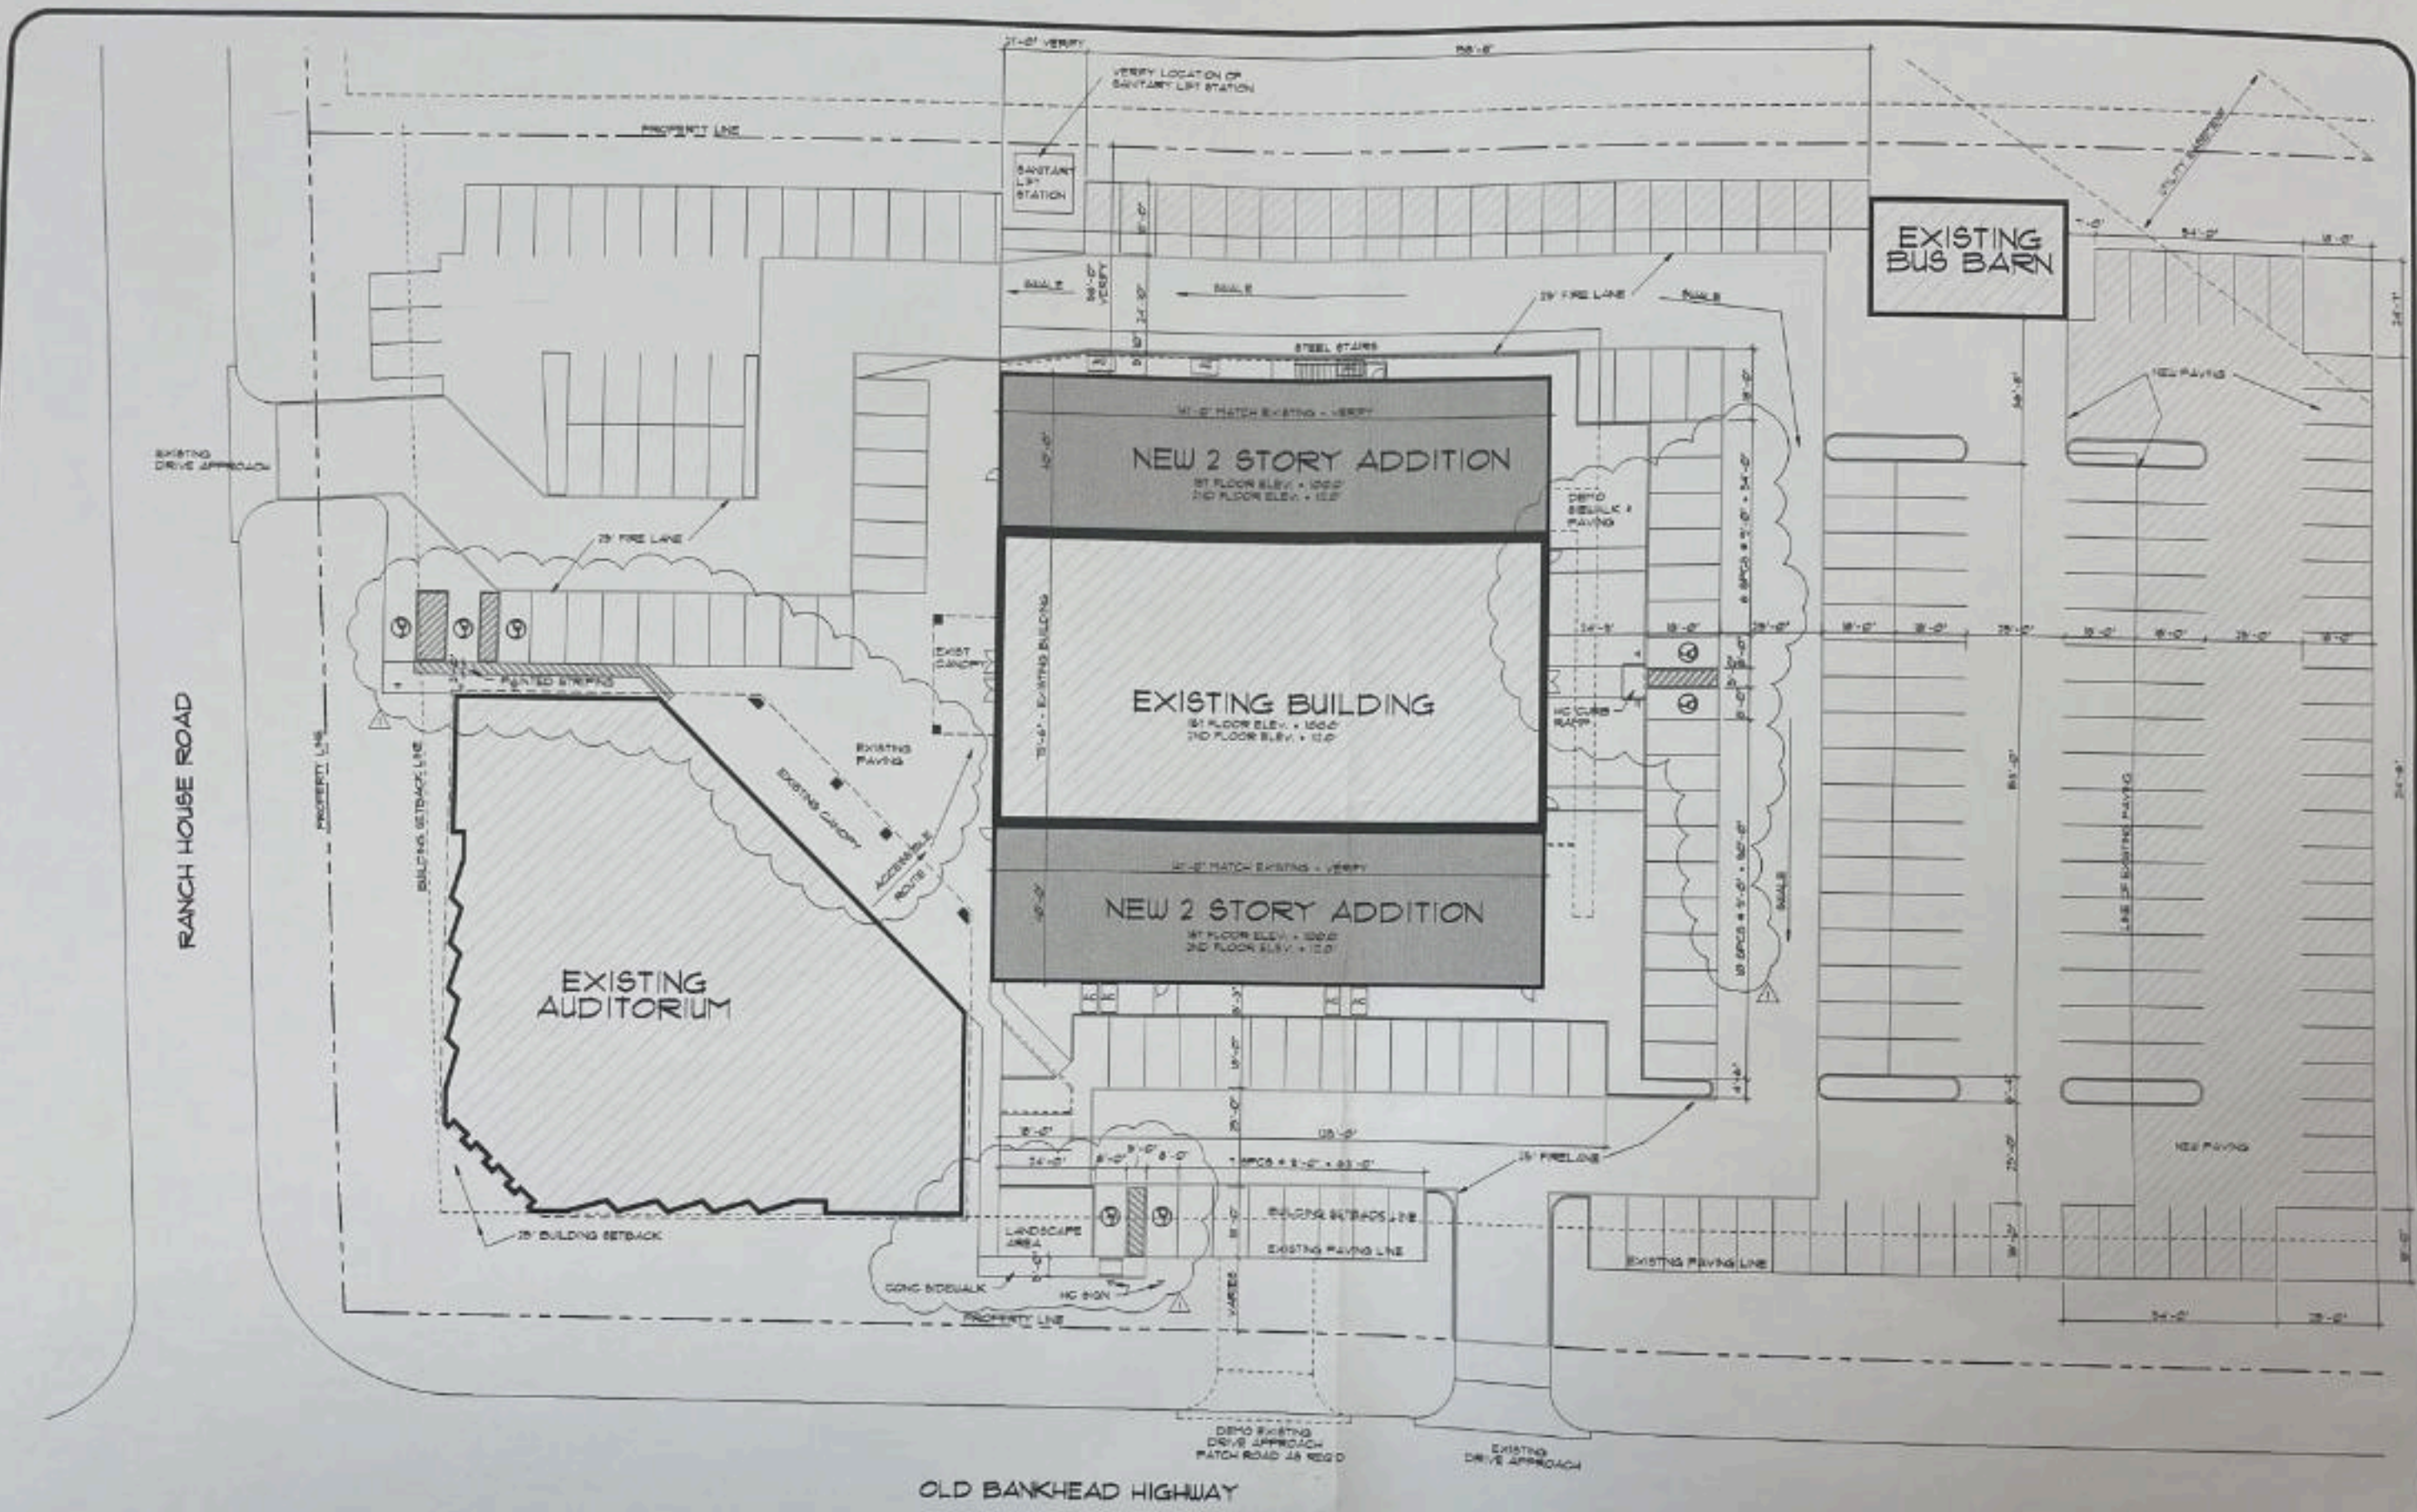

OLD BANKHEAD HIGHWAY

MAGNETIC NORTH  
  
**1 SITE PLAN**  
 SCALE: 1" = 20'-0"

400 SEATS IN THE AUDITORIUM  
 1 PARKING SPACE PER 3 SEATS  
 130 PARKING SPACES REQUIRED  
 130 PARKING SPACES PROVIDED

NOTE: NO MARKING SPACES SHALL BE PROVIDED

**STUCKEY ARCHITECTS**  
 ARCHITECTURE PLANNING INTERIOR  
 118 S. GUYTON AVE.  
 WILLOW PARK, TEXAS 75080  
 TELEPHONE: (972) 941-0904  
 FAX: (972) 941-0700

A NEW CLASSROOM ADDITION FOR:

**WILLOW PARK BAPTIST CHURCH**

123 S. RANCH HOUSE ROAD WILLOW PARK, TEXAS

SITE PLAN

REVISIONS  
 4-8-02 NO REVISIONS

DATE: 1-8-01  
 SHEET NO. 01-004

**C1.1**

SHEET 01 OF 01

A NEW CLASSROOM ADDITION FOR WILLOW PARK BAPTIST CHURCH