


MATERIAL CALCULATION				
	N ELEVATION	E ELEVATION	S ELEVATION	W ELEVATION
MASONRY	50%	34%	66%	90%
GLASS	15%	30%	23%	7%
METAL	35%	36%	11%	3%

- NOTE:
 1. ALL SIGNAGE SUBJECT TO BUILDING INSPECTION DEPARTMENT APPROVAL
 2. ALL GLASS TO BE 1" INSULATED TEMPERED GLASS
 3. UTILITY BOXES AND CONDUIT SHALL BE PAINTED TO MATCH BUILDING COLOR

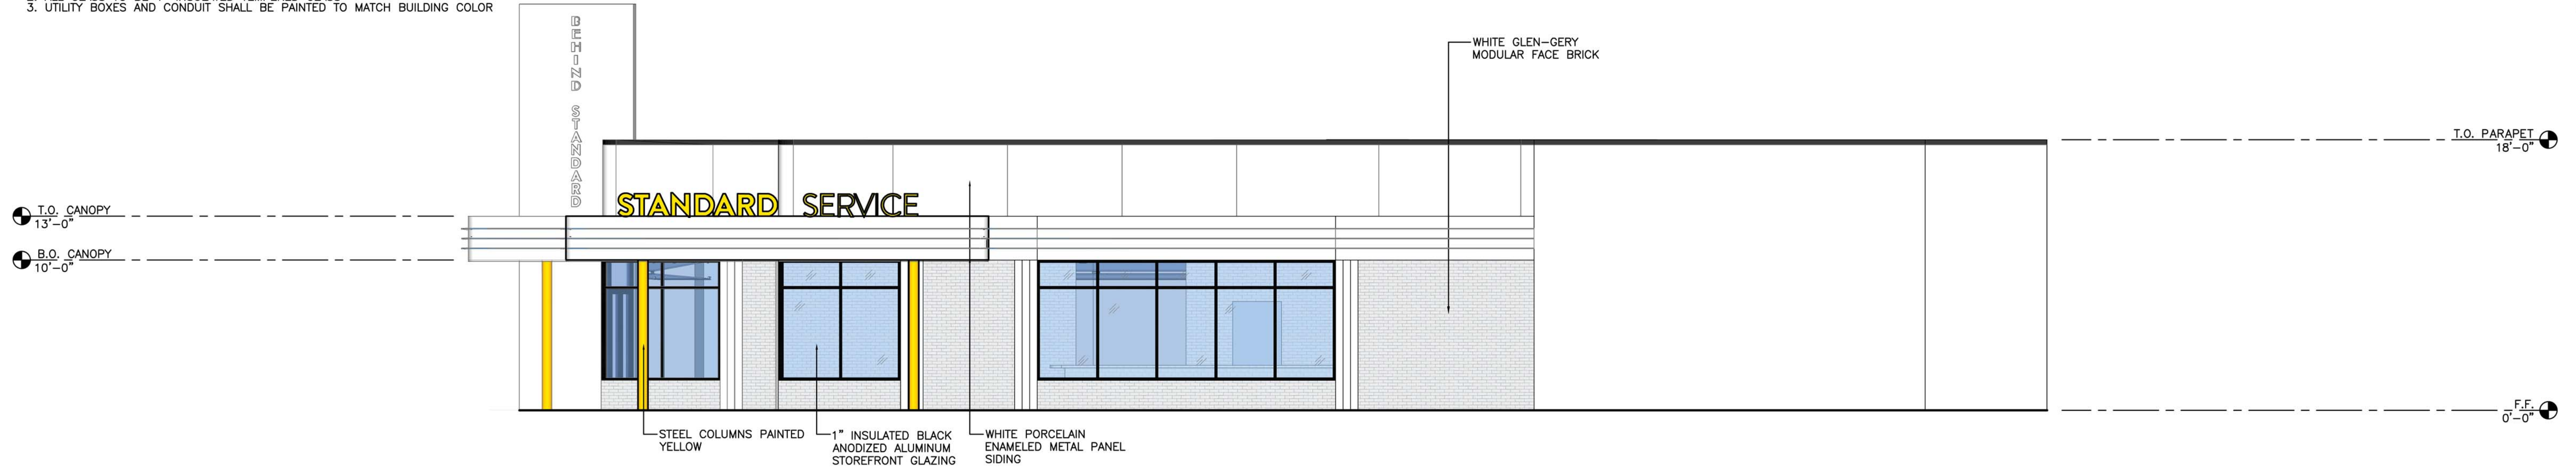


NORTH EXTERIOR ELEVATION

SCALE : 3/16" = 1'-0"

PROJECT NO. : 2212
 DATE : 6/28/2022
 DRAWN BY : MS

REVISIONS :

EXTERIOR ELEVATIONS

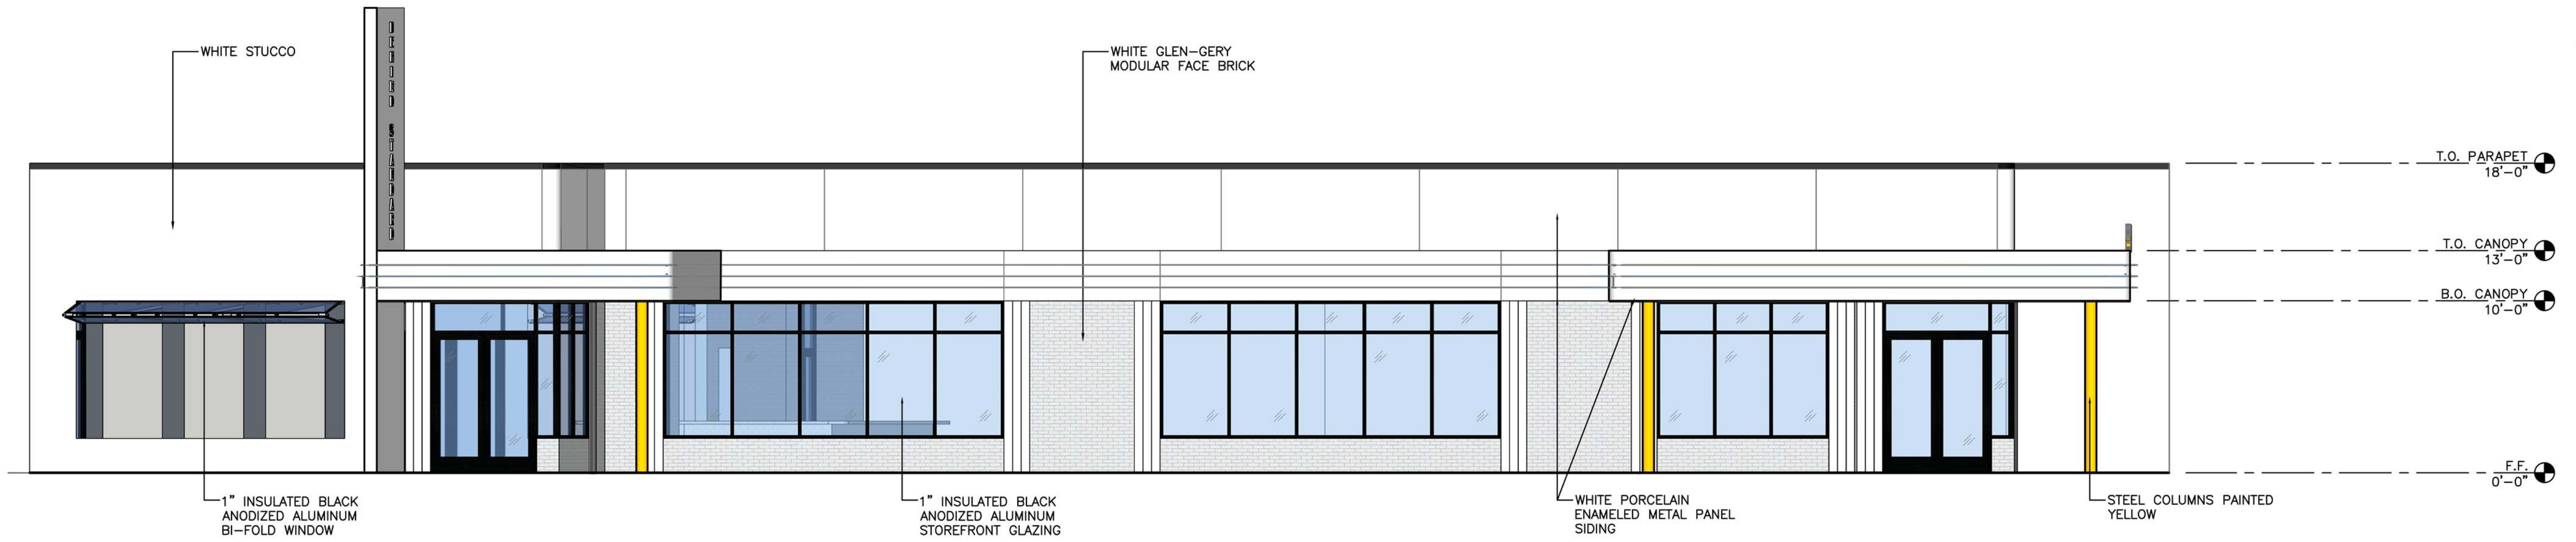

EAST EXTERIOR ELEVATION

SCALE : 3/16" = 1'-0"


STANDARD SERVICE
 WILLOW PARK, TX

A200

MATERIAL CALCULATION

	N ELEVATION	E ELEVATION	S ELEVATION	W ELEVATION
MASONRY	50%	34%	66%	90%
GLASS	15%	30%	23%	7%
METAL	35%	36%	11%	3%

NOTE:
 1. ALL SIGNAGE SUBJECT TO BUILDING INSPECTION DEPARTMENT APPROVAL
 2. ALL GLASS TO BE 1" INSULATED TEMPERED GLASS
 3. UTILITY BOXES AND CONDUIT SHALL BE PAINTED TO MATCH BUILDING COLOR

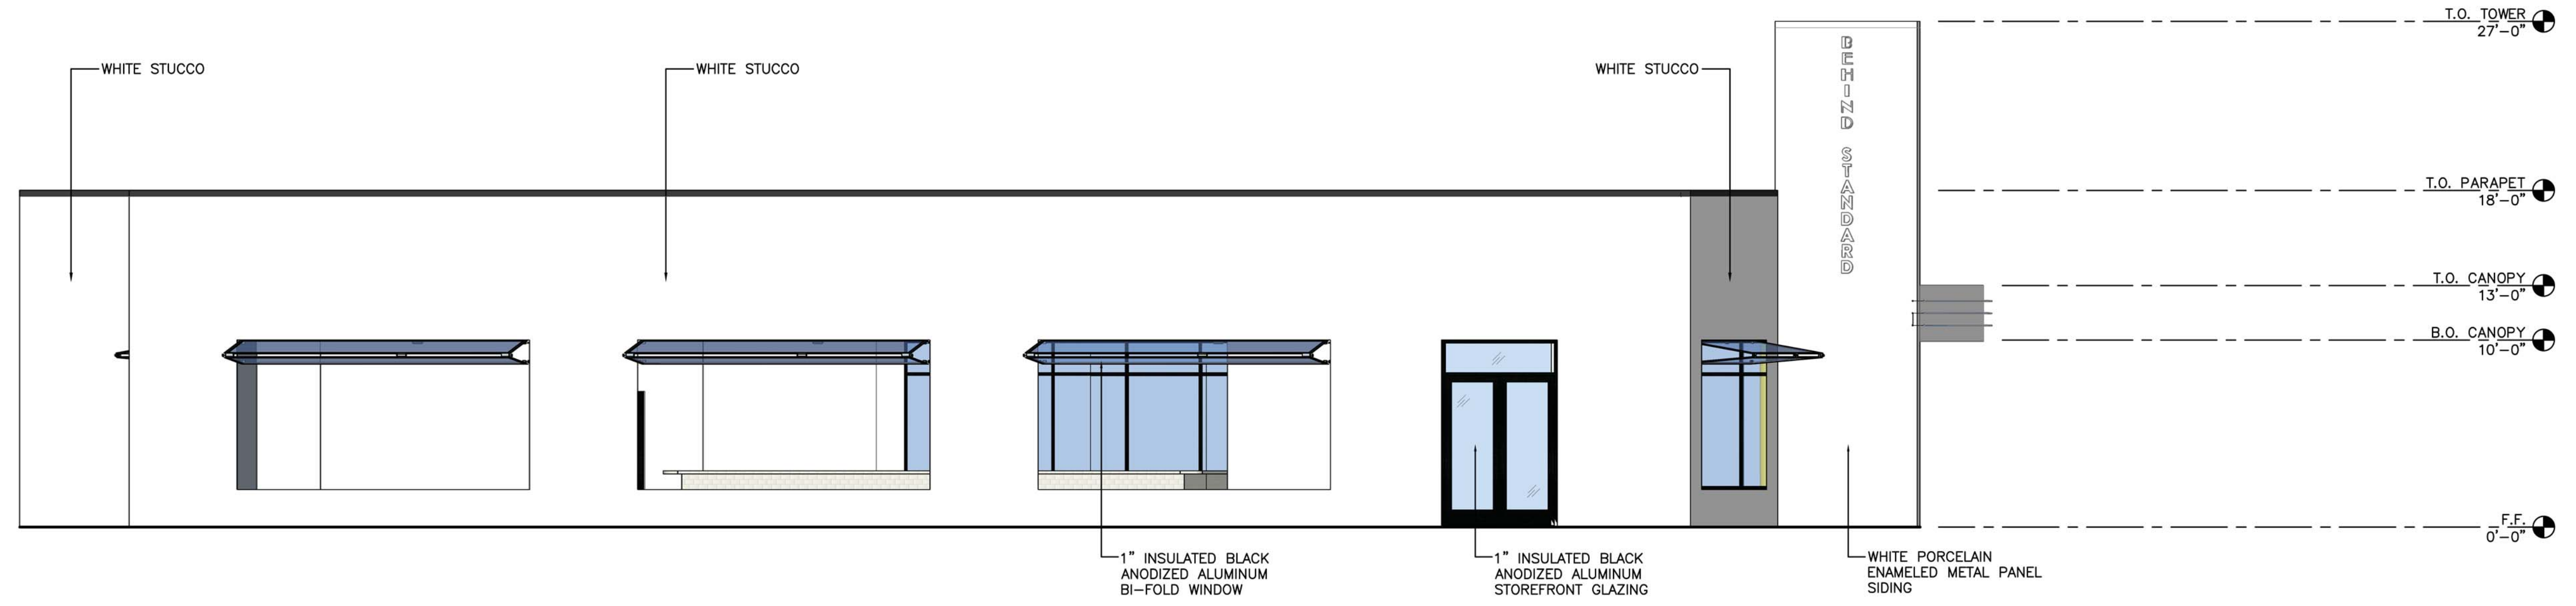

SOUTH EXTERIOR ELEVATION


SCALE : 3/16" = 1'-0"

PROJECT NO. : 2212
 DATE : 6/28/2022
 DRAWN BY : MS

1

REVISIONS :

EXTERIOR
 ELEVATIONS

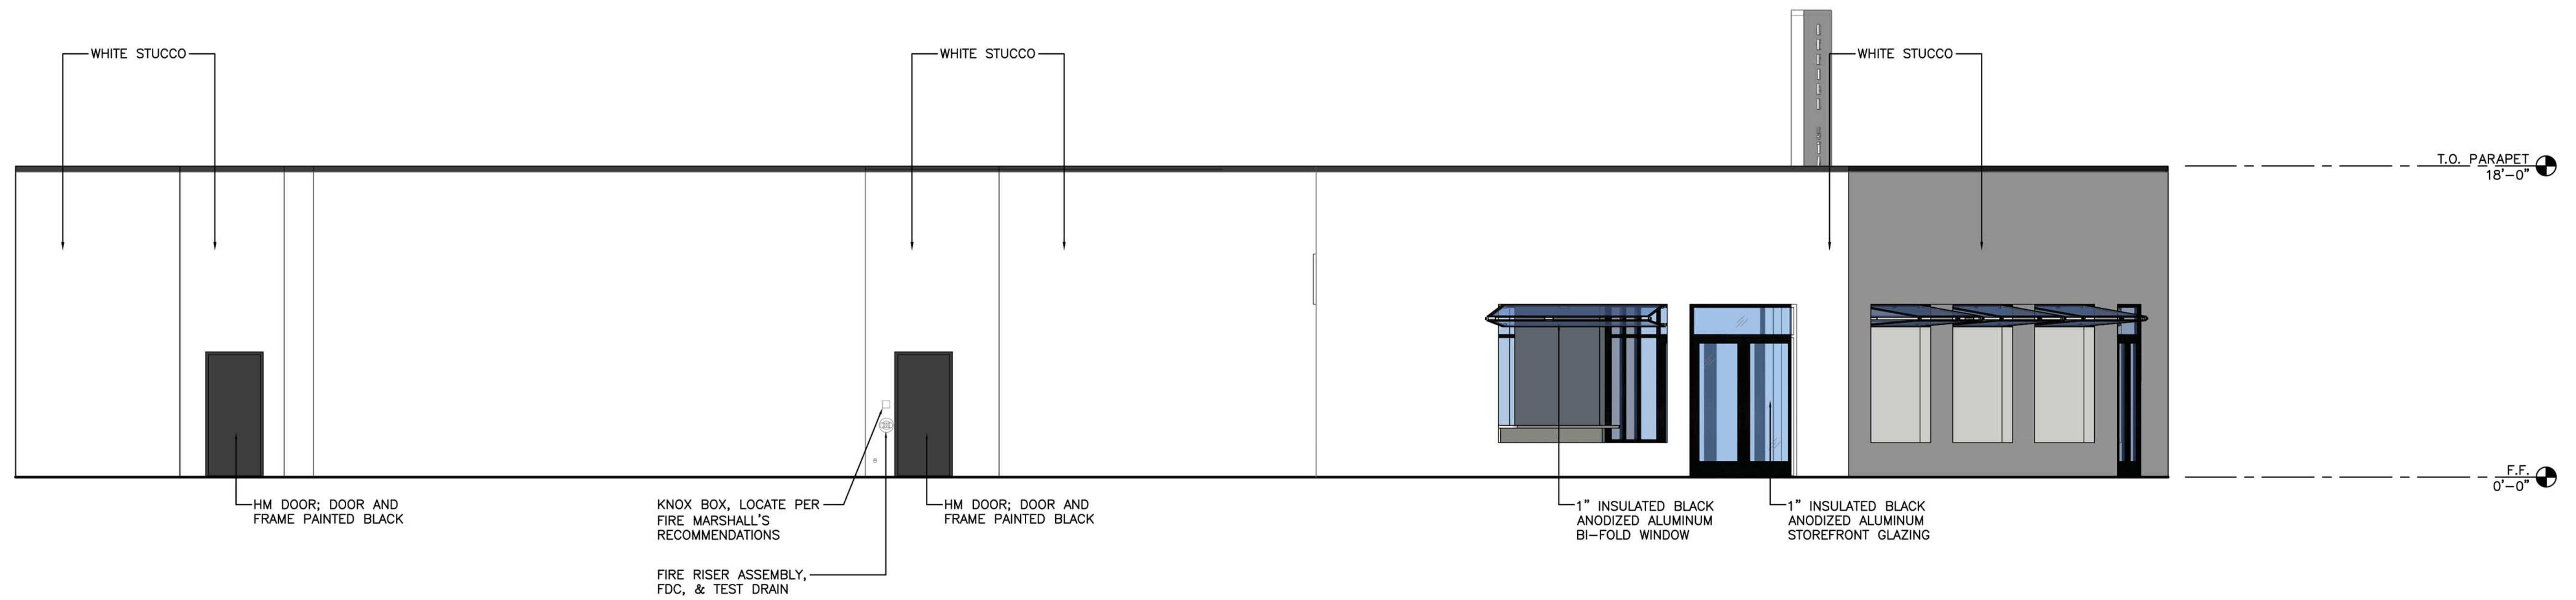

WEST EXTERIOR ELEVATION

SCALE : 3/16" = 1'-0"

STANDARD SERVICE
 -
 WILLOW PARK, TX

2

A201

MATERIAL CALCULATION				
	N ELEVATION	E ELEVATION	S ELEVATION	W ELEVATION
MASONRY	50%	34%	66%	90%
GLASS	15%	30%	23%	7%
METAL	35%	36%	11%	3%


NOTE:
 1. ALL SIGNAGE SUBJECT TO BUILDING INSPECTION DEPARTMENT APPROVAL
 2. ALL GLASS TO BE 1" INSULATED TEMPERED GLASS
 3. UTILITY BOXES AND CONDUIT SHALL BE PAINTED TO MATCH BUILDING COLOR



GLEN-GERY ASPEN WHITE SMOOTH FACE BRICK



WHITE PORCELAIN ENAMELED METAL PANEL SIDING

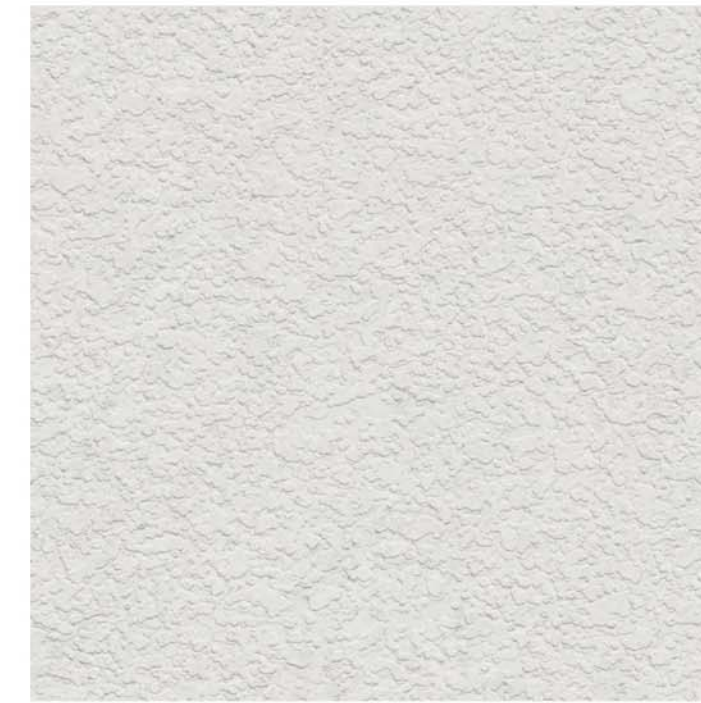

WHITE STUCCO



PROJECT NO. 2012
 DATE: 5/28/2012
 DRAWN BY: MS

REVISIONS:

MATERIALS

STANDARD SERVICE
 WILLOW PARK, TX