

1 Partial West Elevation ~ Option #3
Scale: 1/16"=1'-0"



2 Photo Overlay
Scale: NTS



City of Wilsonville
Exhibit B3 DB25-0002

COLORS/MATERIALS PALETTE

Black
MAP N923
satin finish

White
MAP N202
satin finish



1 Partial West Elevation ~ Logo and Wordmark
Scale: 1/8"=1'-0"


Paint one (1) building fascia, logo and wordmark.

- Ⓐ Background to be painted Black MAP N923 or exterior equivalent
- Ⓑ Logo and letters to be painted White MAP N202 or exterior equivalent.

COLORS/MATERIALS PALETTE

Black
MAP N923
satin finish

White
MAP N202
satin finish

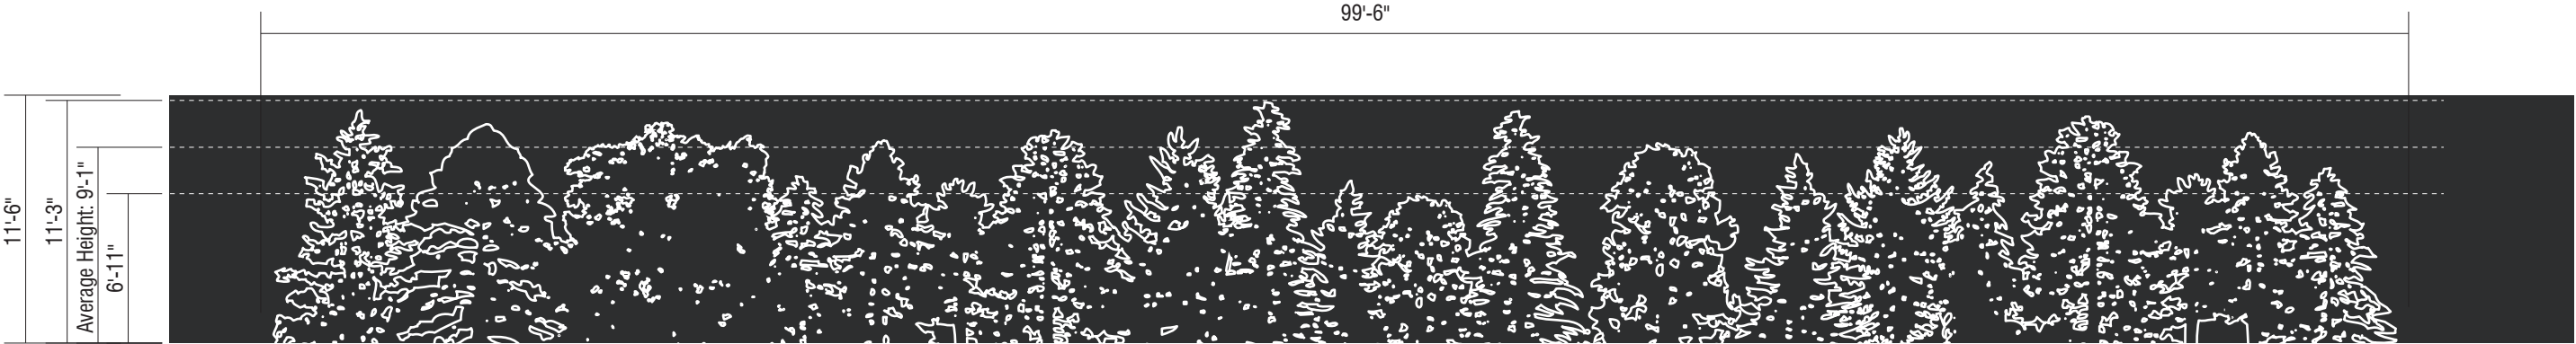



1 Partial West Elevation ~ Tree Mural
Scale: 1/8" = 1'-0"

Paint one (1) building tree mural.

- A Background to be painted Black MAP N923 or exterior equivalent
- B Tree outline mural to be painted White MAP N202 or exterior equivalent.

EXISTING SIGNS

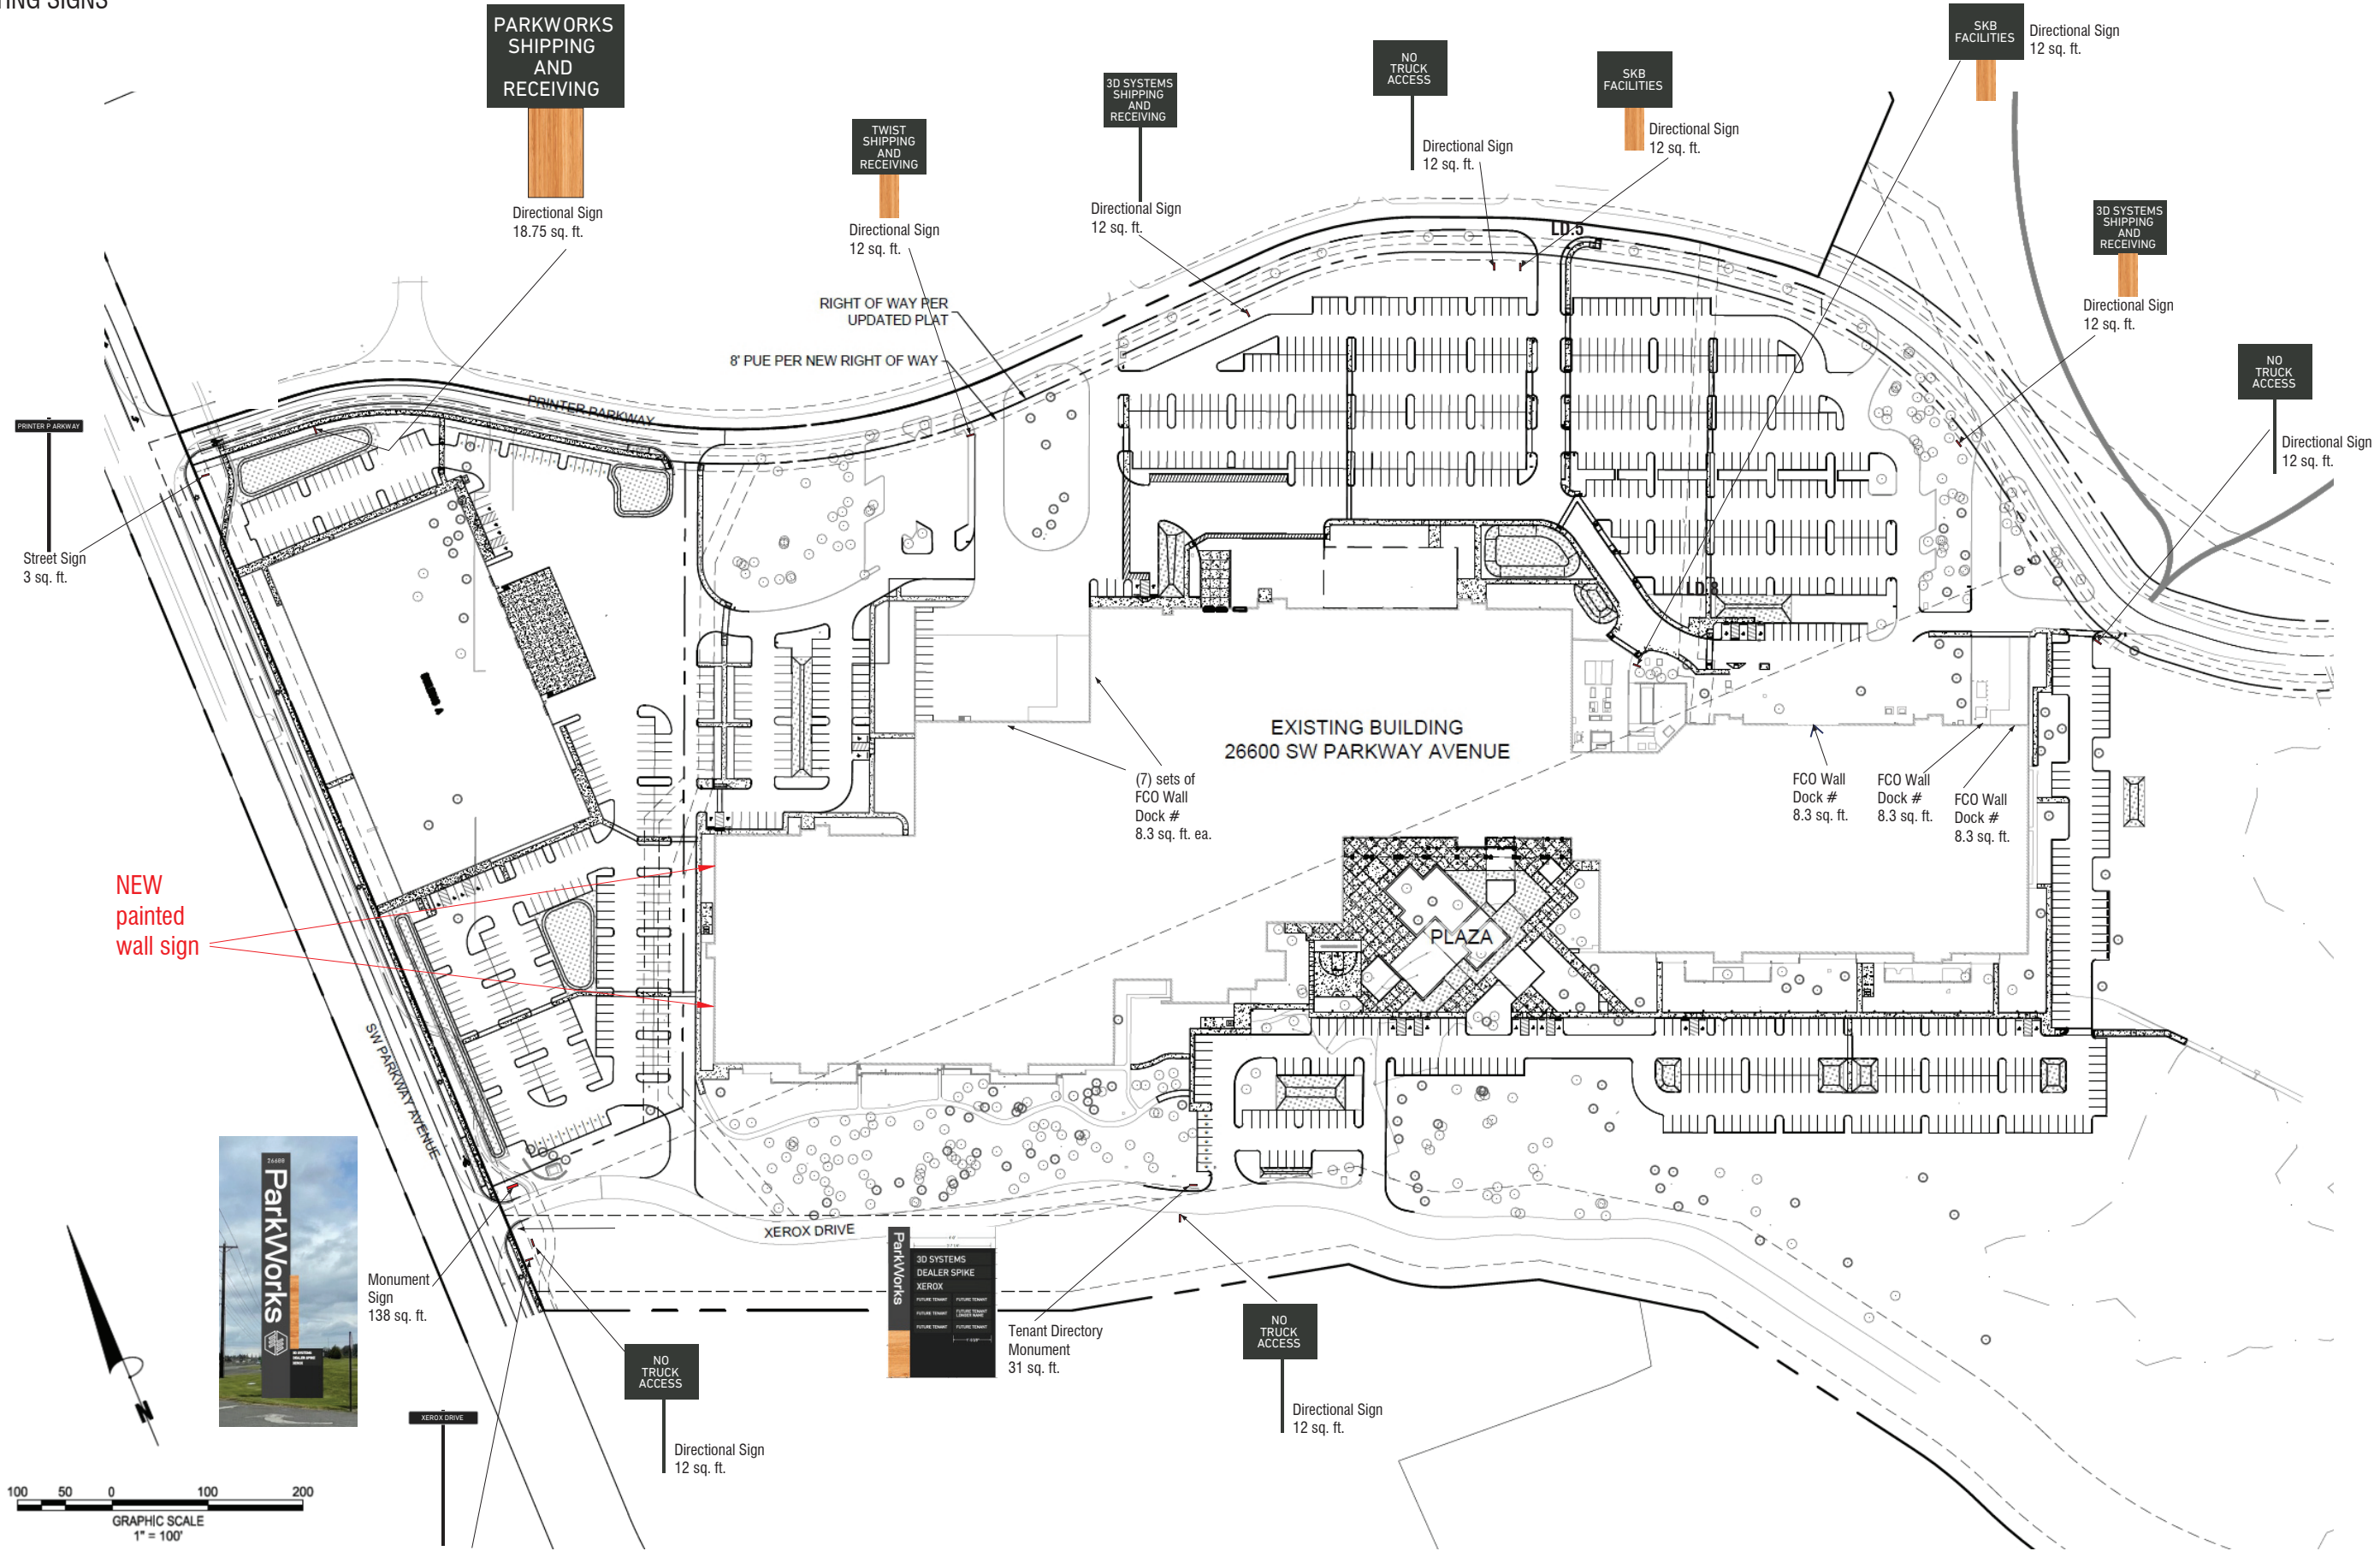

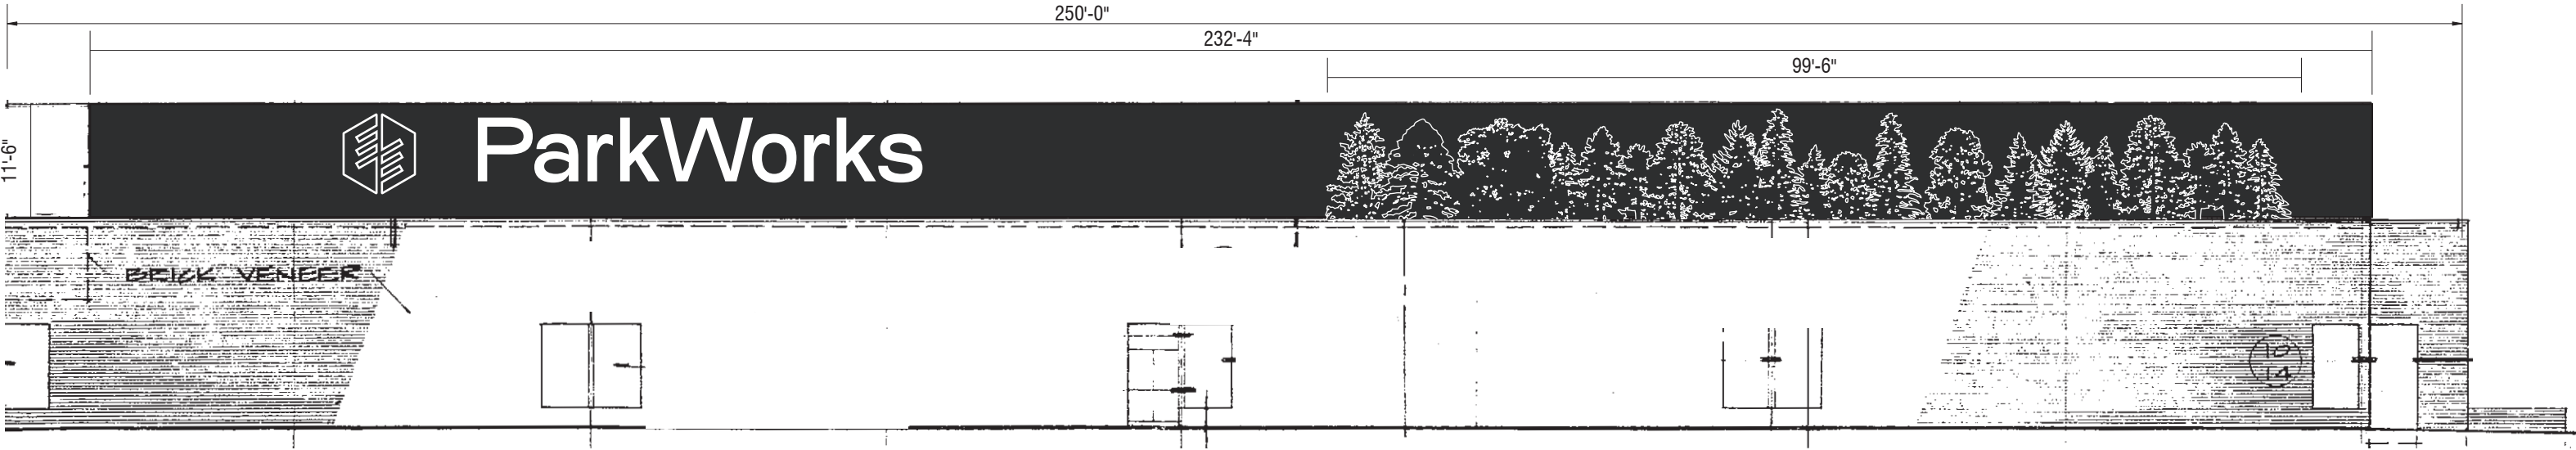

1 Partial West Elevation ~ Option #3
Scale: 1/16"=1'-0"



2 Photo Overlay
Scale: NTS