


SCHEDULE

N1 - (1) DOUBLE SIDED MONUMENT SIGN

A P P R O V A L		
X	Title	Date

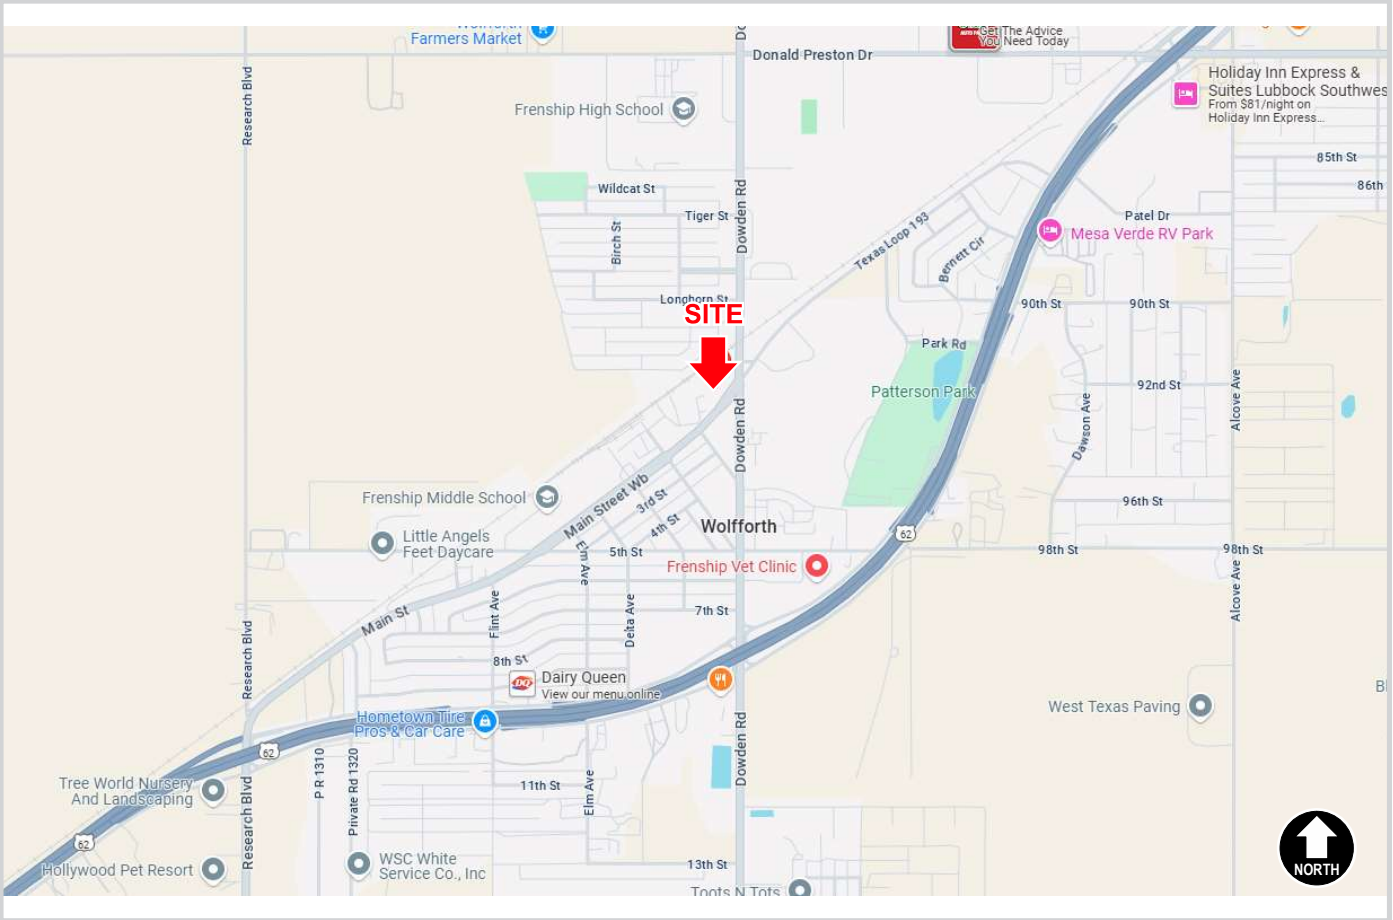

VICINITY MAP

NOT TO SCALE

302 Main St #2940,
Wolforth, TX 79382

S I G N C O D E	
-----,	
ALLOWABLE SQ. FT. 000	PROPOSED SQ. FT. 000

L E G E N D			
N1	NEW PROPOSED	R1	EXISTING SIGN TO BE REPLACED
X1	EXISTING SIGN TO BE REMOVED	S1	EXISTING SIGN TO REMAIN



AERIAL PHOTO / SITE PLAN

NOT TO SCALE



12226 Coast Drive
Whittier, CA 90601
Tel: (562) 946-7545
Fax: (562) 949-5707
St. Lic.: 894662
www.fusionsign.com
Los Angeles, CA

DRAWING/REVISION NO.:
06-25-0008

PAGE NO.:
1 OF 4

CLIENT:
Wolforth

ADDRESS
302 Main St #2940,
Wolforth, TX 79382

Approval Signature

DATE:
06/05/2025

PROJECT MANAGER
Dan L.

DESIGNER:
Jose Soria

REVISION DATE:

REVISION BY:

ALL IDEAS, PLANS, AND ELECTRONIC
ART INDICATED ON THIS DRAWING ARE
COPYRIGHTED AND OWNED BY
FUSION SIGN AND DESIGN AND
SHALL NOT BE REPRODUCED, USED
BY OR DISCLOSED TO ANY PERSONS,
FIRM OR CORPORATION FOR ANY
PURPOSE WHATSOEVER WITHOUT
PERMISSION OF
FUSION SIGN AND DESIGN.



☐ ELEVATION

NTS



☐ SITE PLAN

NTS



12226 Coast Drive
Whittier, CA 90601
Tel: (562) 946-7545
Fax: (562) 949-5707
St. Lic.: 894662
www.fusionsign.com
Los Angeles, CA

DRAWING/REVISION NO.:

06-25-0008

PAGE NO.:

2 OF 4

CLIENT:

Wolfforth

ADDRESS

302 Main St #2940,
Wolfforth, TX 79382

Approval Signature

DATE:

06/05/2025

PROJECT MANAGER

Dan L.


DESIGNER:

Jose Soria

REVISION DATE:

REVISION BY:

ALL IDEAS, PLANS, AND ELECTRONIC
ART INDICATED ON THIS DRAWING ARE
COPYRIGHTED AND OWNED BY
FUSION SIGN AND DESIGN AND
SHALL NOT BE REPRODUCED, USED
BY OR DISCLOSED TO ANY PERSONS,
FIRM OR CORPORATION FOR ANY
PURPOSE WHATSOEVER WITHOUT
PERMISSION OF
FUSION SIGN AND DESIGN.

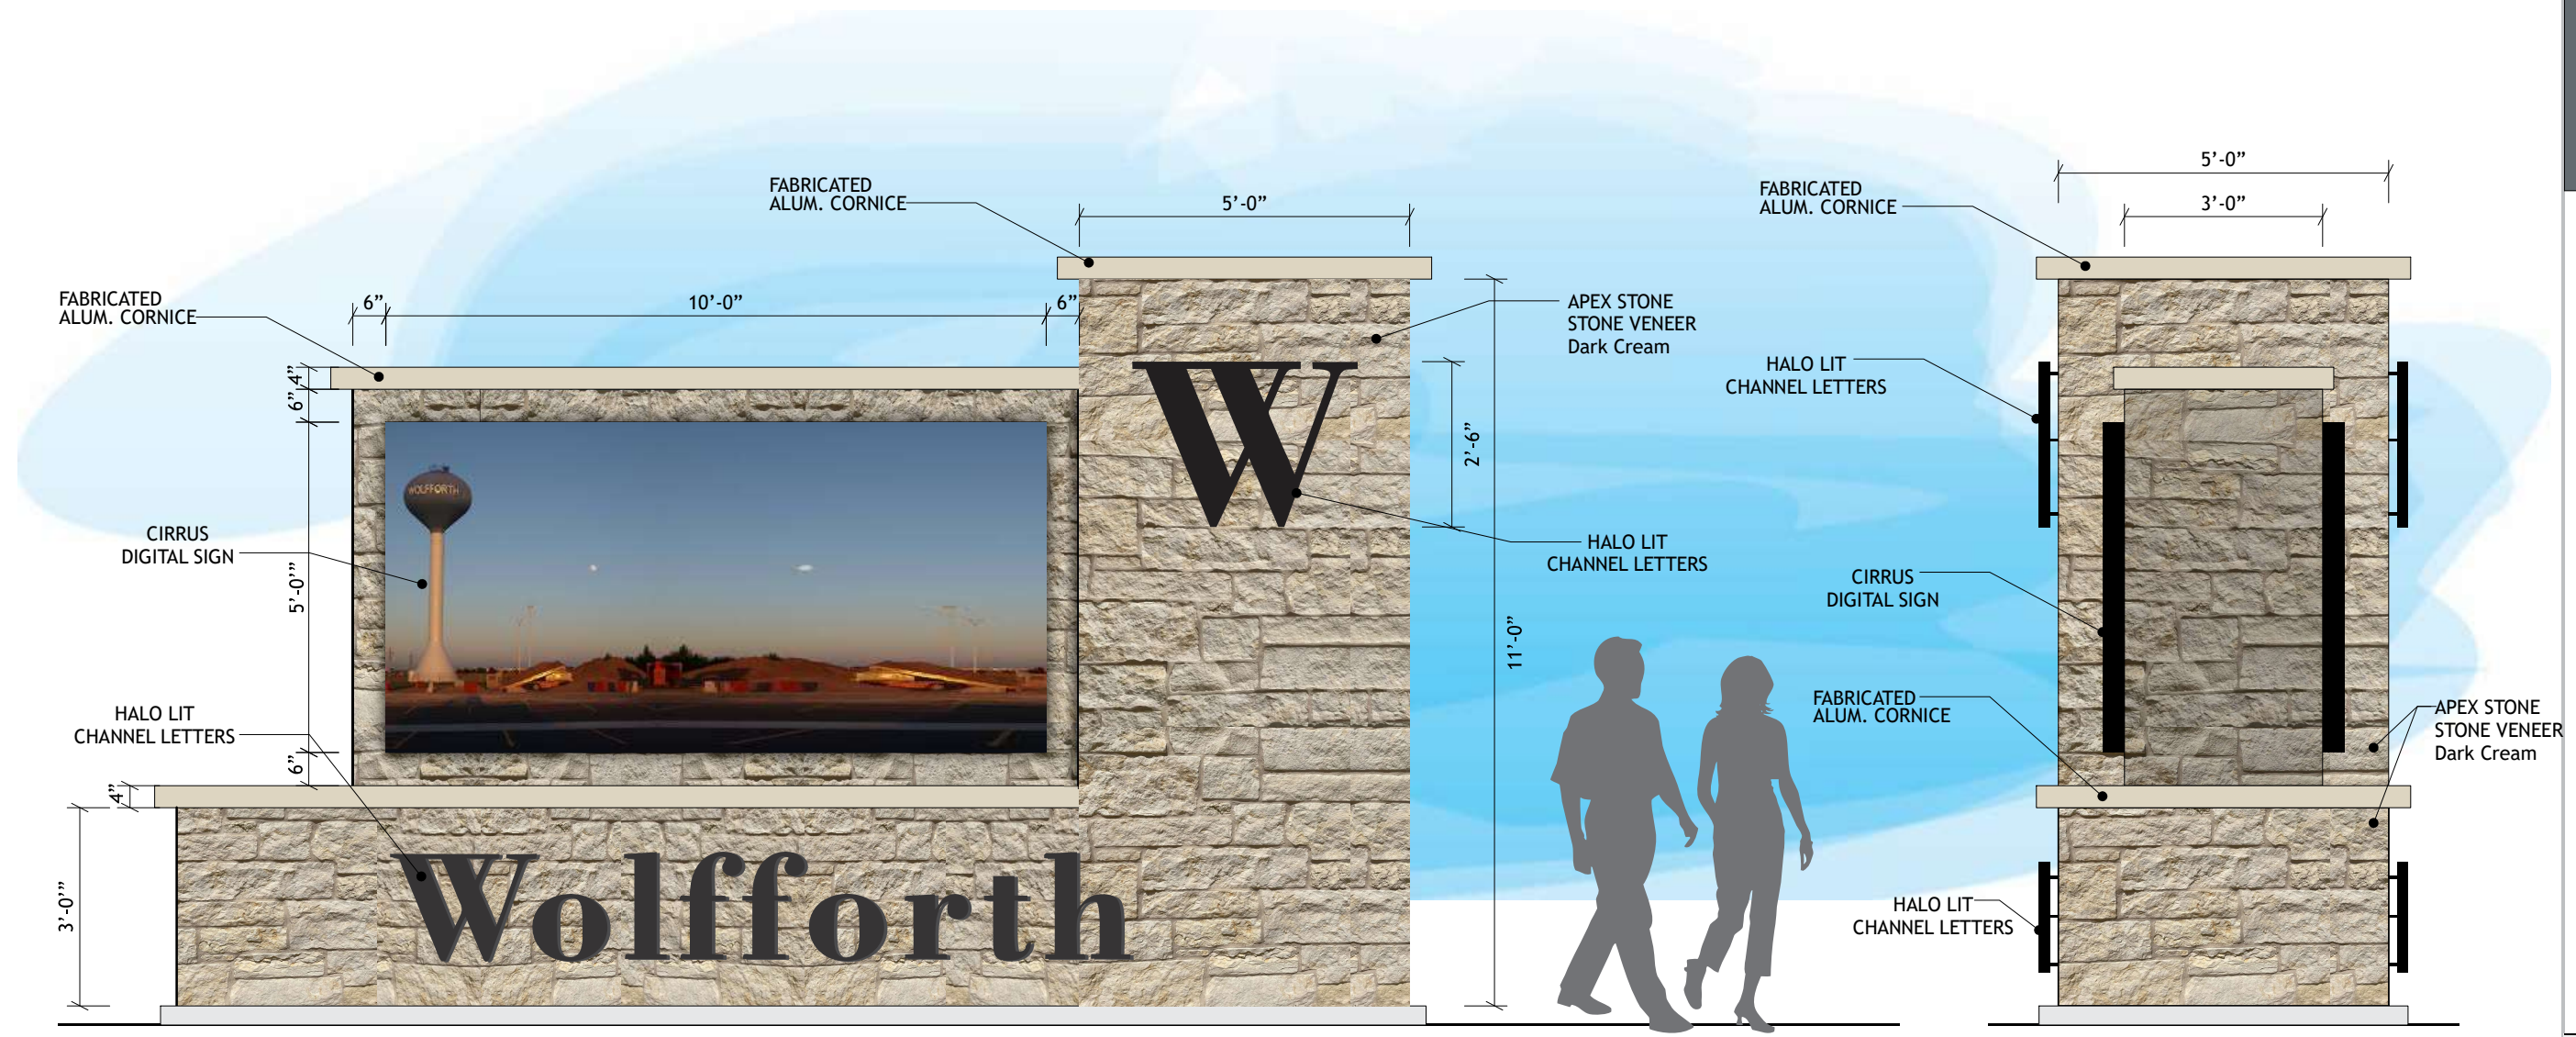

N1 MONUMENT SIGN

Scale: 3/8" = 1'-0"



NOTE
GRAPHIC TO BE PROVIDED
PRIOR TO MANUFACTURING



12226 Coast Drive
Whittier, CA 90601
Tel: (562) 946-7545
Fax: (562) 949-5707
St. Lic.: 894662
www.fusionsign.com
Los Angeles, CA

DRAWING/REVISION NO.:
06-25-0008

PAGE NO.:
3 OF **4**

CLIENT:
Wolfforth

ADDRESS:
**302 Main St #2940,
Wolfforth, TX 79382**

Approval Signature

DATE:
06/05/2025


PROJECT MANAGER
Dan L.

DESIGNER:
Jose Soria

REVISION DATE:


REVISION BY:

ALL IDEAS, PLANS, AND ELECTRONIC ART INDICATED ON THIS DRAWING ARE COPYRIGHTED AND OWNED BY FUSION SIGN AND DESIGN AND SHALL NOT BE REPRODUCED, USED BY OR DISCLOSED TO ANY PERSONS, FIRM OR CORPORATION FOR ANY PURPOSE WHATSOEVER WITHOUT PERMISSION OF FUSION SIGN AND DESIGN.

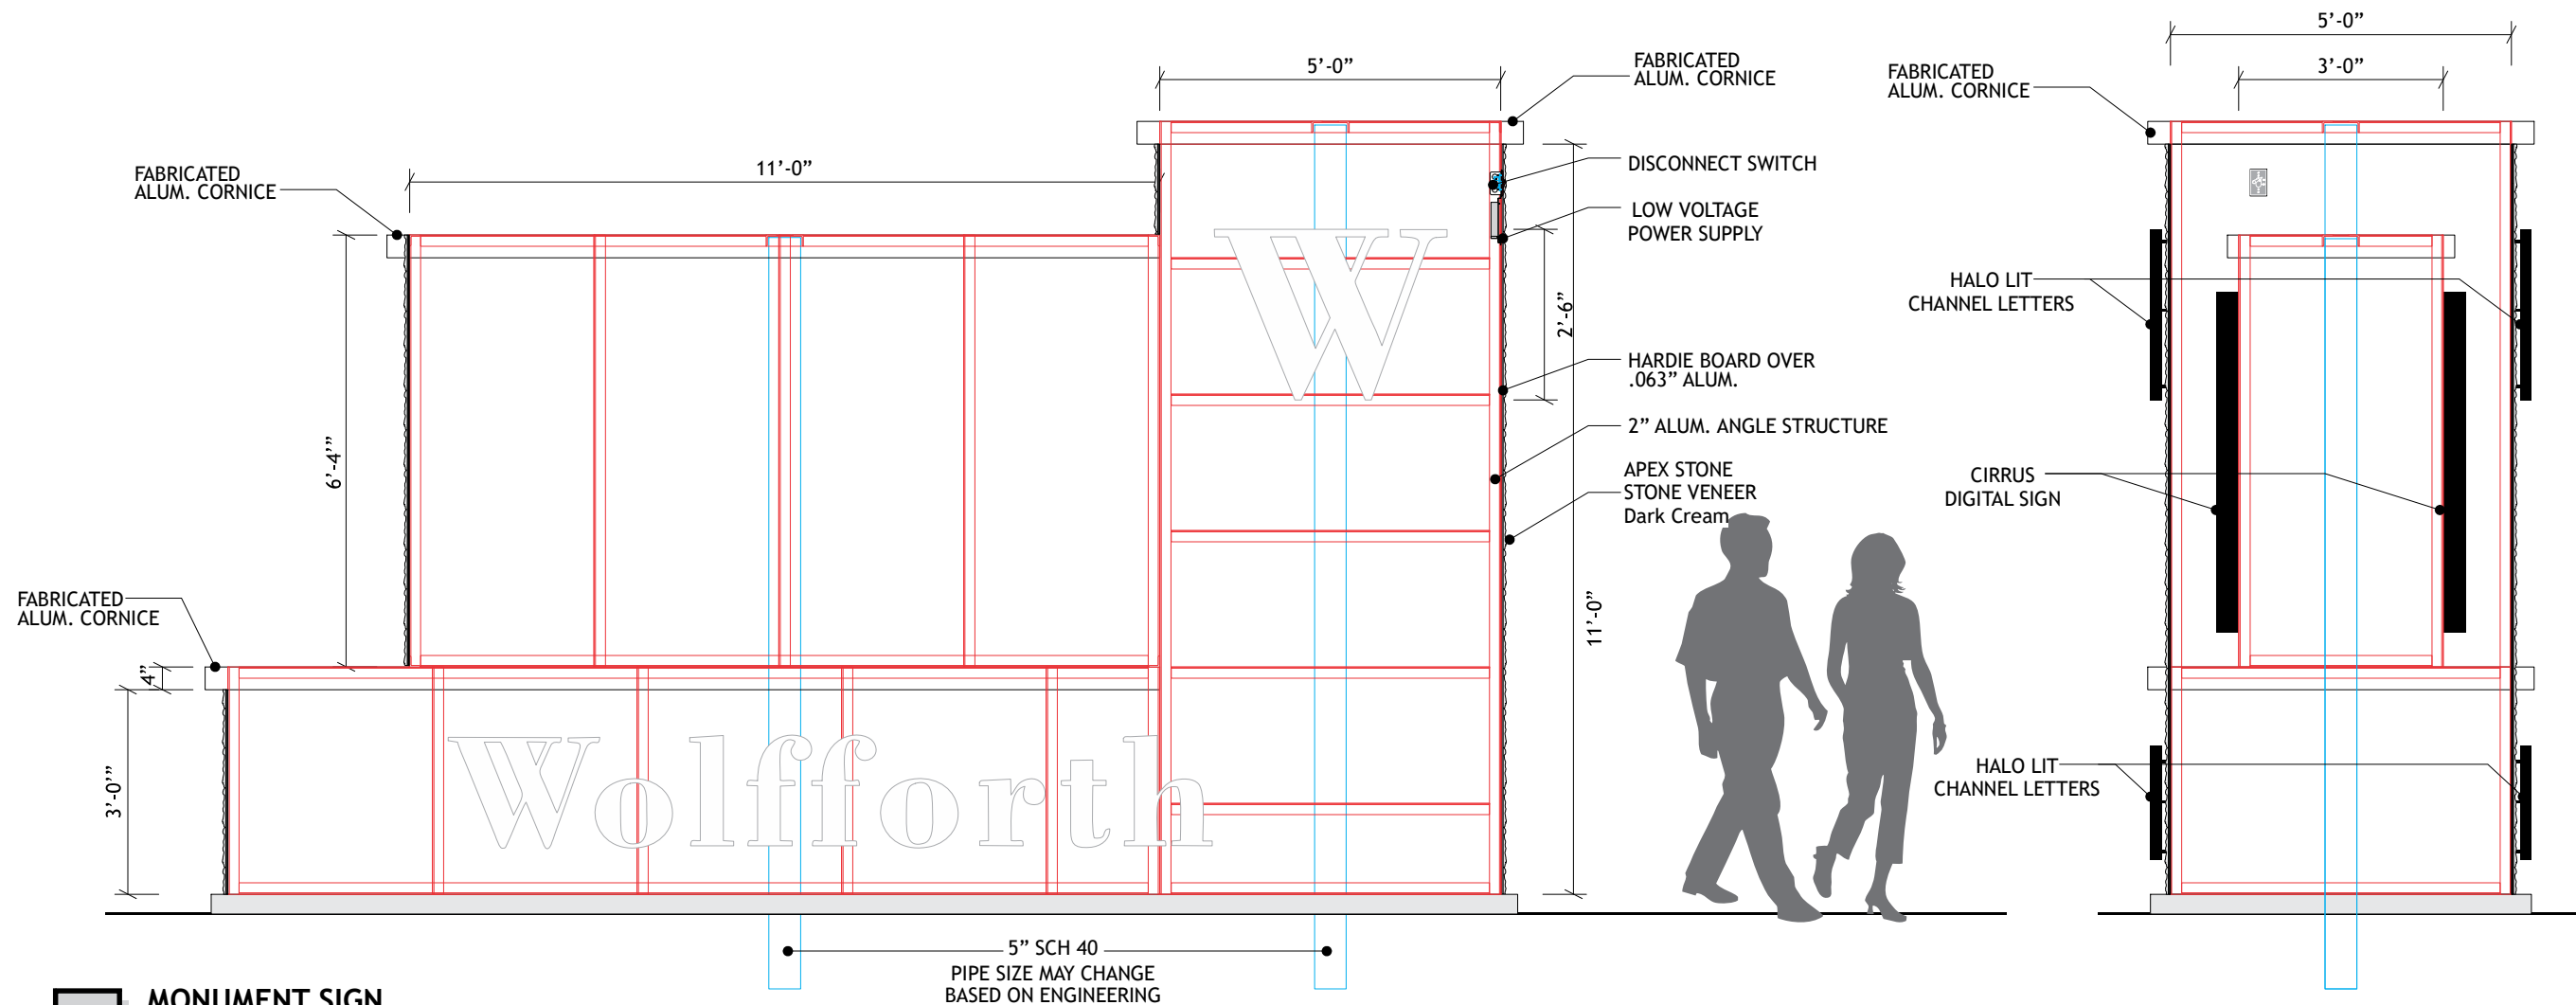


MONUMENT SIGN

85 TOTAL WATTS
100 WATTS POWER SUPPLY
85 MODULES

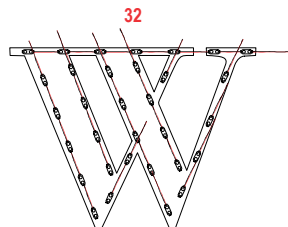


53

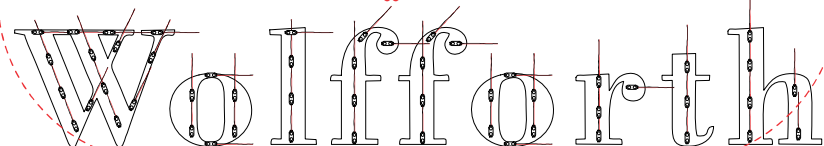

ELECTRICAL SPECIFICATIONS:

(170) WHITE LED MODULES @ 1.0W EA= 170W TOTAL
(2) 12V 100W POWER SUPPLIES @ 2.2 AMPS EA.
(1) CUSTOMER PROVIDED 120V/20A/60HZ
DEDICATED CIRCUIT REQUIRED

TOTAL CIRCUIT LOAD:
4.4 AMPS @ 120 VAC

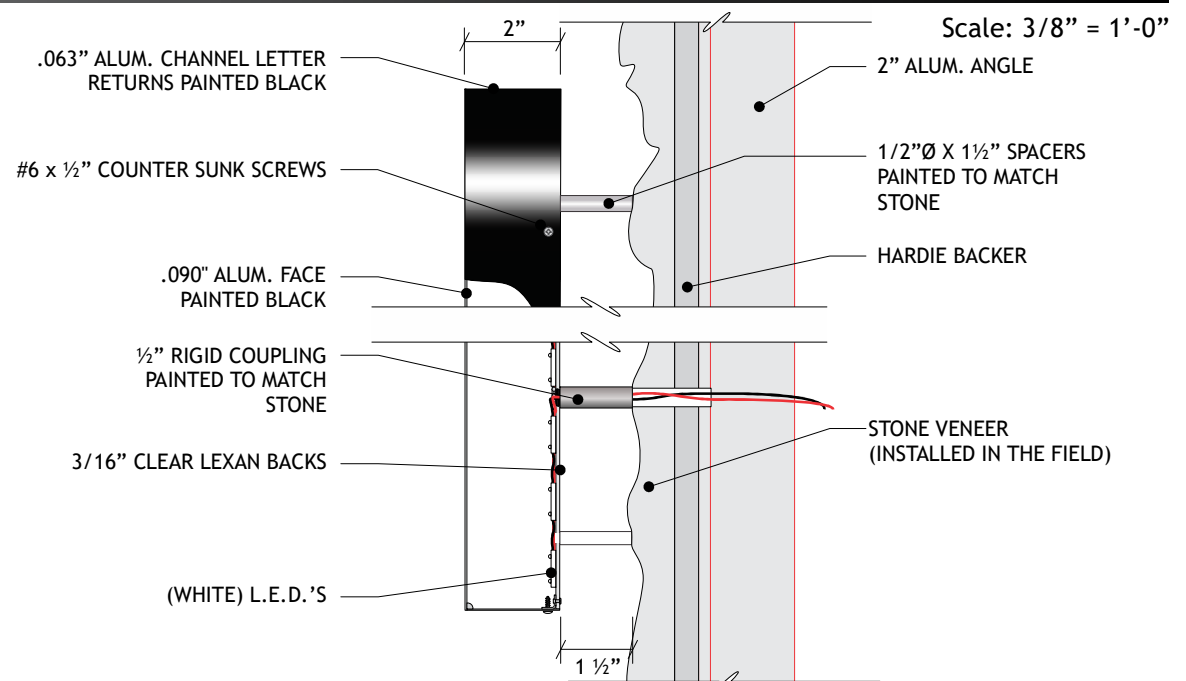

SECTION DETAIL (REVERSE HALO LIT CHANNEL LETTERS)

Scale: 3/8" = 1'-0"