

FLOOR PLAN

SCALE: NOT TO SCALE

RESTROOM BUILDING

# UNC FINLEY GOLF COURSE

CHAPEL HILL, NC




ARTIST IMPRESSION: 3D RENDERING ONLY FOR REPRESENTATION. COLORS AND MATERIALS ARE SUBJECT TO CHANGE


COPYRIGHT 2023, PUBLIC RESTROOM COMPANY THIS MATERIAL IS THE EXCLUSIVE PROPERTY OF PUBLIC RESTROOM COMPANY AND SHALL NOT BE REPRODUCED, USED OR DISCLOSED TO OTHERS EXCEPT AS AUTHORIZED BY THE WRITTEN PERMISSION OF PUBLIC RESTROOM COMPANY.

[www.PublicRestroomCompany.com](http://www.PublicRestroomCompany.com)


2587 BUSINESS PARKWAY  
MINDEN NEVADA 89423  
P: 888-888-2060 F: 888-888-1448

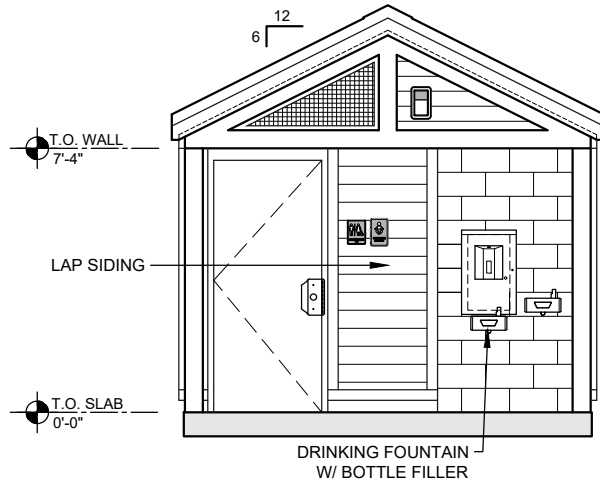

**ELEVATION 1**  
SCALE: 3/16"=1'-0"

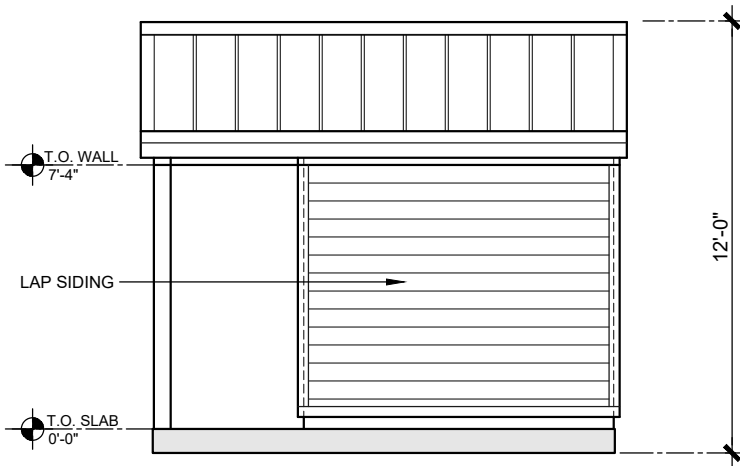

**ELEVATION 2**  
SCALE: 3/16"=1'-0"

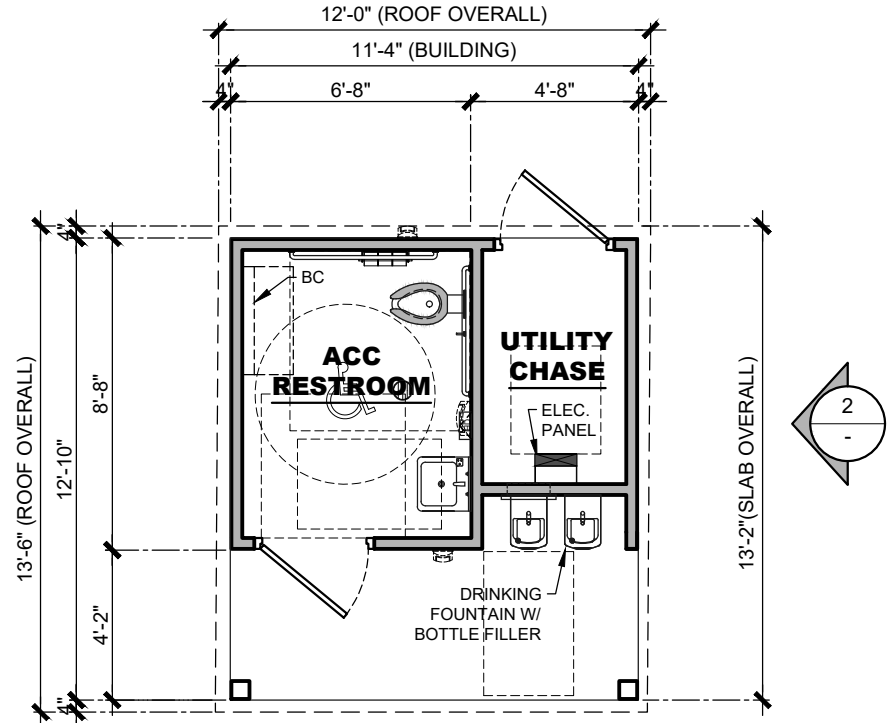

**FLOOR PLAN**  
SCALE: 3/16"=1'0"



COPYRIGHT 2023, PUBLIC RESTROOM COMPANY THIS MATERIAL IS THE EXCLUSIVE PROPERTY OF PUBLIC RESTROOM COMPANY AND SHALL NOT BE REPRODUCED, USED, OR DISCLOSED TO OTHERS EXCEPT AS AUTHORIZED BY THE WRITTEN PERMISSION OF PUBLIC RESTROOM COMPANY.

BUILDING TYPE:

**RESTROOM BUILDING**

PROJECT:

**UNC FINLEY GOLF COURSE  
Chapel Hill, NC**

REVISION #

-

REVISION DATE:

DRAWN BY:

SHEET#

PROJECT #:

**11591**

START DATE:

**3/16/2023**

DRAWN BY: EOR

MAX. PERSON / HOUR:

**90 S**