

**FLOOR PLAN**  
SCALE: NOT TO SCALE


RESTROOM BUILDING  
FARRAGUT, TENNESSEE  
**TOWN HALL PARK**



ARTIST IMPRESSION: 3D RENDERING ONLY FOR REPRESENTATION. COLORS AND MATERIALS ARE SUBJECT TO CHANGE


COPYRIGHT 2022, PUBLIC RESTROOM COMPANY THIS MATERIAL IS THE EXCLUSIVE PROPERTY OF PUBLIC RESTROOM COMPANY AND SHALL NOT BE REPRODUCED, USED OR DISCLOSED TO OTHERS EXCEPT AS AUTHORIZED BY THE WRITTEN PERMISSION OF PUBLIC RESTROOM COMPANY.

[www.PublicRestroomCompany.com](http://www.PublicRestroomCompany.com)  
2587 BUSINESS PARKWAY  
MINDEN NEVADA 89423  
P: 888-888-2060 F: 888-888-1448

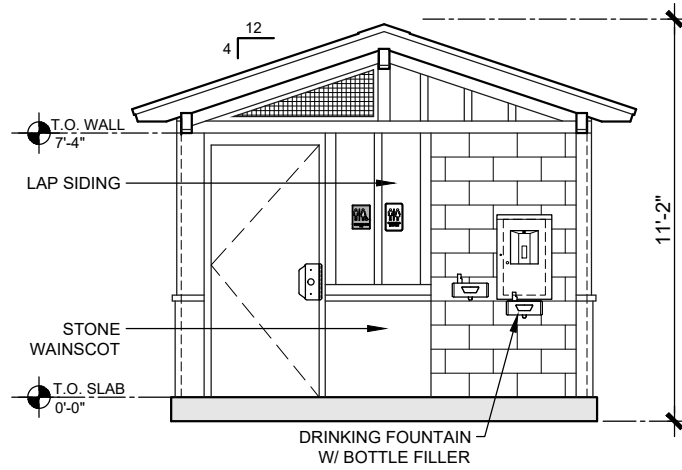


**ELEVATION 1**

SCALE: 3/16"=1'-0"

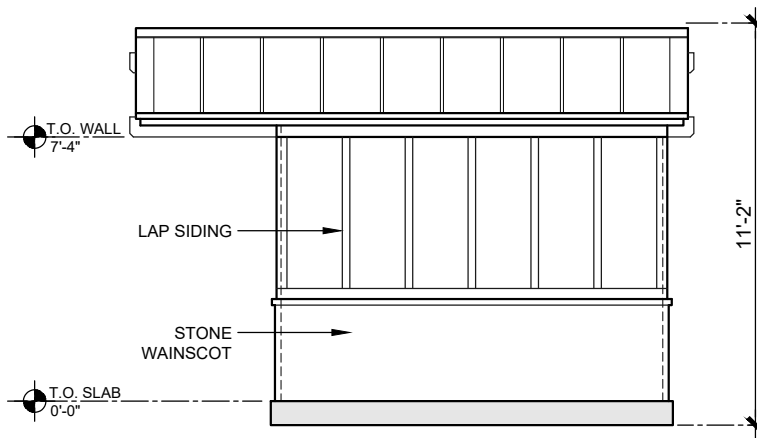

**ELEVATION 2**

SCALE: 3/16"=1'-0"

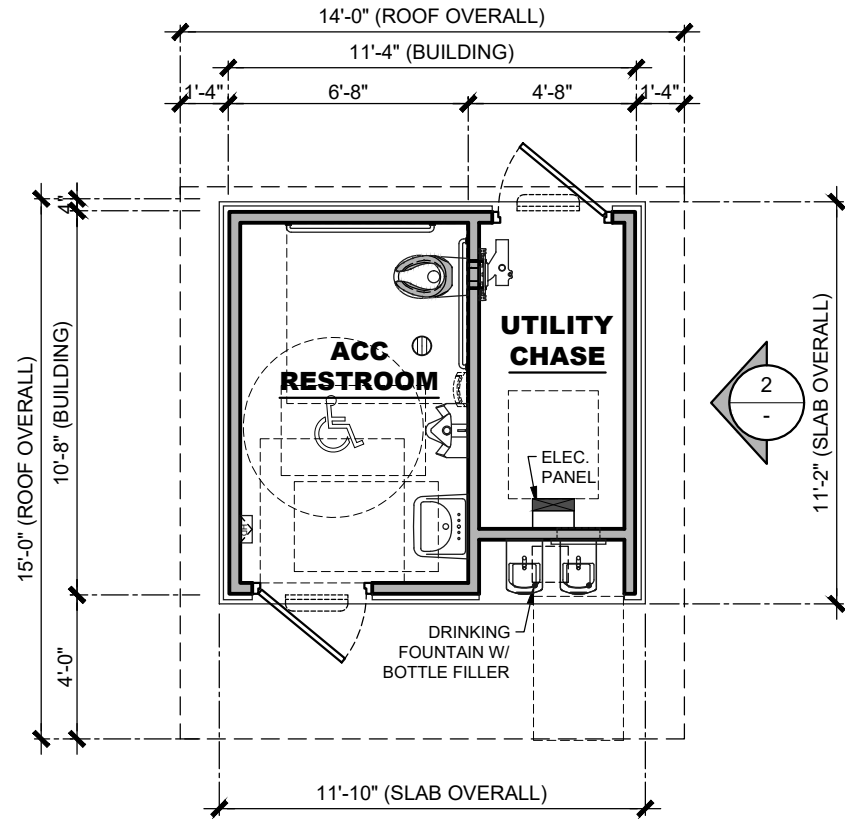

**FLOOR PLAN**

SCALE: 3/16"=1'-0"



COPYRIGHT 2022, PUBLIC RESTROOM COMPANY THIS MATERIAL IS THE EXCLUSIVE PROPERTY OF PUBLIC RESTROOM COMPANY AND SHALL NOT BE REPRODUCED, USED, OR DISCLOSED TO OTHERS EXCEPT AS AUTHORIZED BY THE WRITTEN PERMISSION OF PUBLIC RESTROOM COMPANY.

BUILDING TYPE:

**RESTROOM BUILDING**

PROJECT:

**TOWN HALL PARK  
FARRAGUT, TN**

REVISION #

**3**

REVISION DATE: **11/21/2022**

DRAWN BY: EOR

SHEET#

PROJECT #:  
**11479**

START DATE: **11/10/2022**

DRAWN BY: EOR

MAX. PERSON / HOUR:

**90 S**