


MURAL PAINTING
(BY OTHERS)

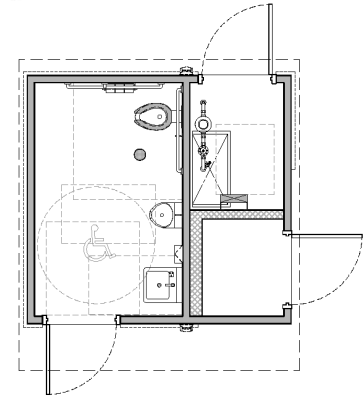

FLOOR PLAN

SCALE: NOT TO SCALE

RESTROOM BUILDING
CITY OF ATLANTA, GEORGIA
MARTA




ARTIST IMPRESSION: 3D RENDERING ONLY FOR REPRESENTATION. COLORS AND MATERIALS ARE SUBJECT TO CHANGE

COPYRIGHT 2022, PUBLIC RESTROOM COMPANY THIS MATERIAL IS THE EXCLUSIVE PROPERTY OF PUBLIC RESTROOM COMPANY AND SHALL NOT BE REPRODUCED, USED OR DISCLOSED TO OTHERS EXCEPT AS AUTHORIZED BY THE WRITTEN PERMISSION OF PUBLIC RESTROOM COMPANY.

www.PublicRestroomCompany.com

2587 BUSINESS PARKWAY
MINDEN NEVADA 89423
P: 888-888-2060 F: 888-888-1448

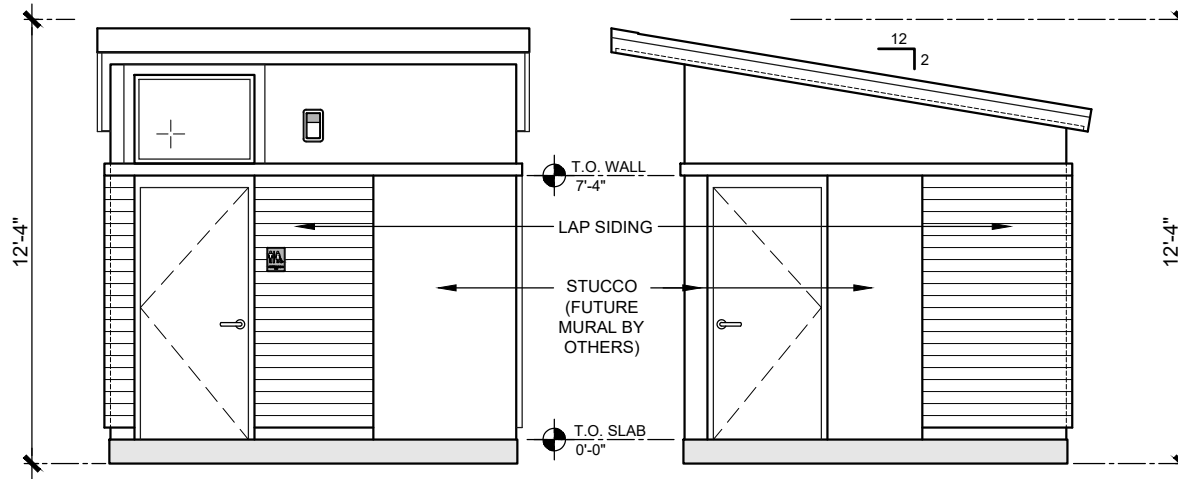


ELEVATION 1

SCALE: 3/16"=1'-0"

ELEVATION 2

SCALE: 3/16"=1'-0"

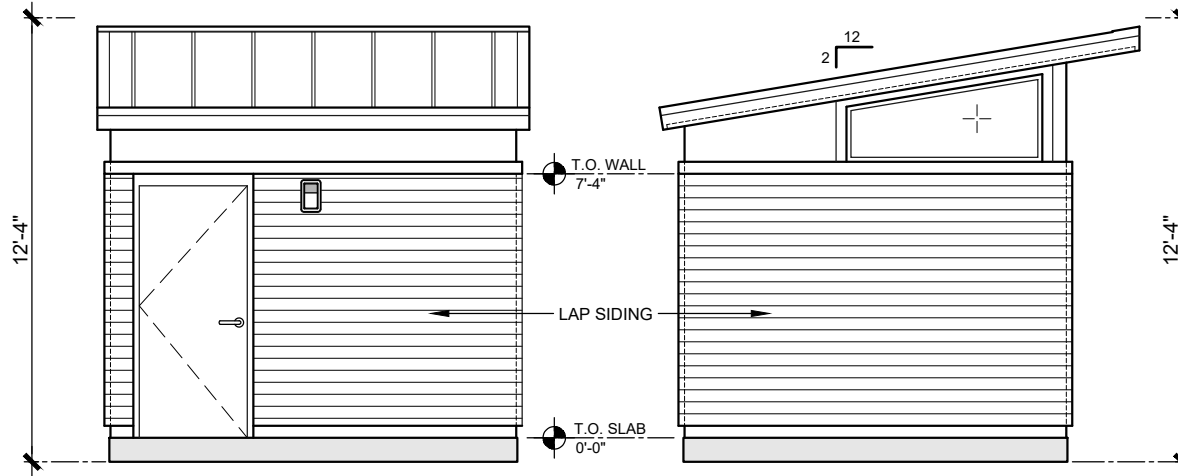


ELEVATION 3

SCALE: 3/16"=1'-0"

ELEVATION 4

SCALE: 3/16"=1'-0"

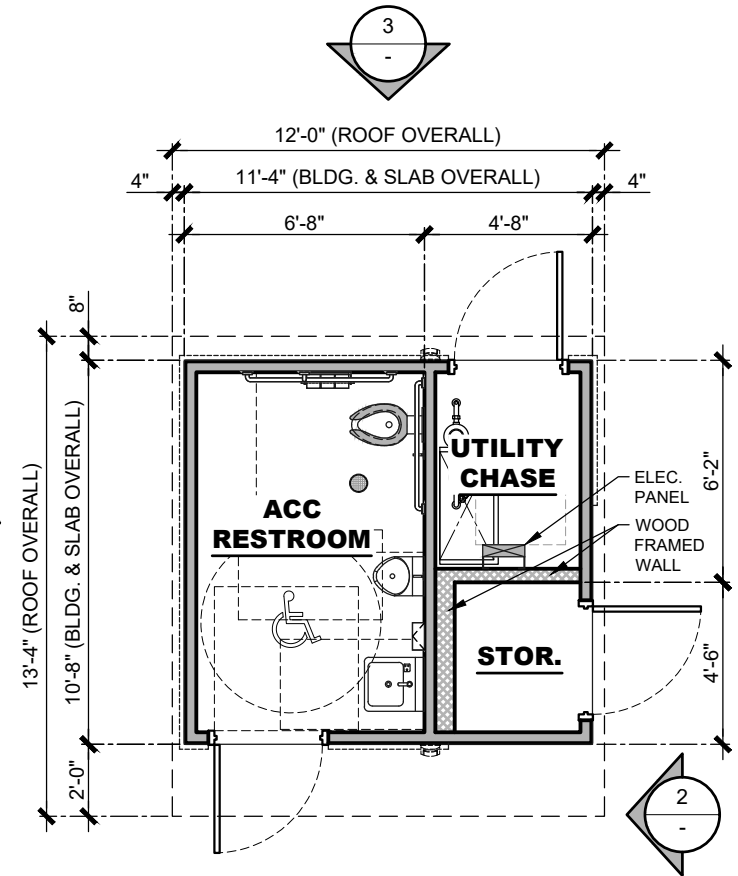

FLOOR PLAN

SCALE: 3/16"=1'-0"



COPYRIGHT 2022 PUBLIC RESTROOM COMPANY THIS MATERIAL IS THE EXCLUSIVE PROPERTY OF PUBLIC RESTROOM COMPANY AND SHALL NOT BE REPRODUCED, USED, OR DISCLOSED TO OTHERS EXCEPT AS AUTHORIZED BY THE WRITTEN PERMISSION OF PUBLIC RESTROOM COMPANY.

BUILDING TYPE:

RESTROOM BUILDING

PROJECT:

**MARTA
CITY OF ATLANTA, GA**

REVISION #

5

REVISION DATE:

10/27/2022

REVISED BY: PD

PROJECT #:

11306

START DATE: **5/5/2022**

DRAWN BY: EOR

SHEET#

-

MAX. PERSON / HOUR:

45 S