


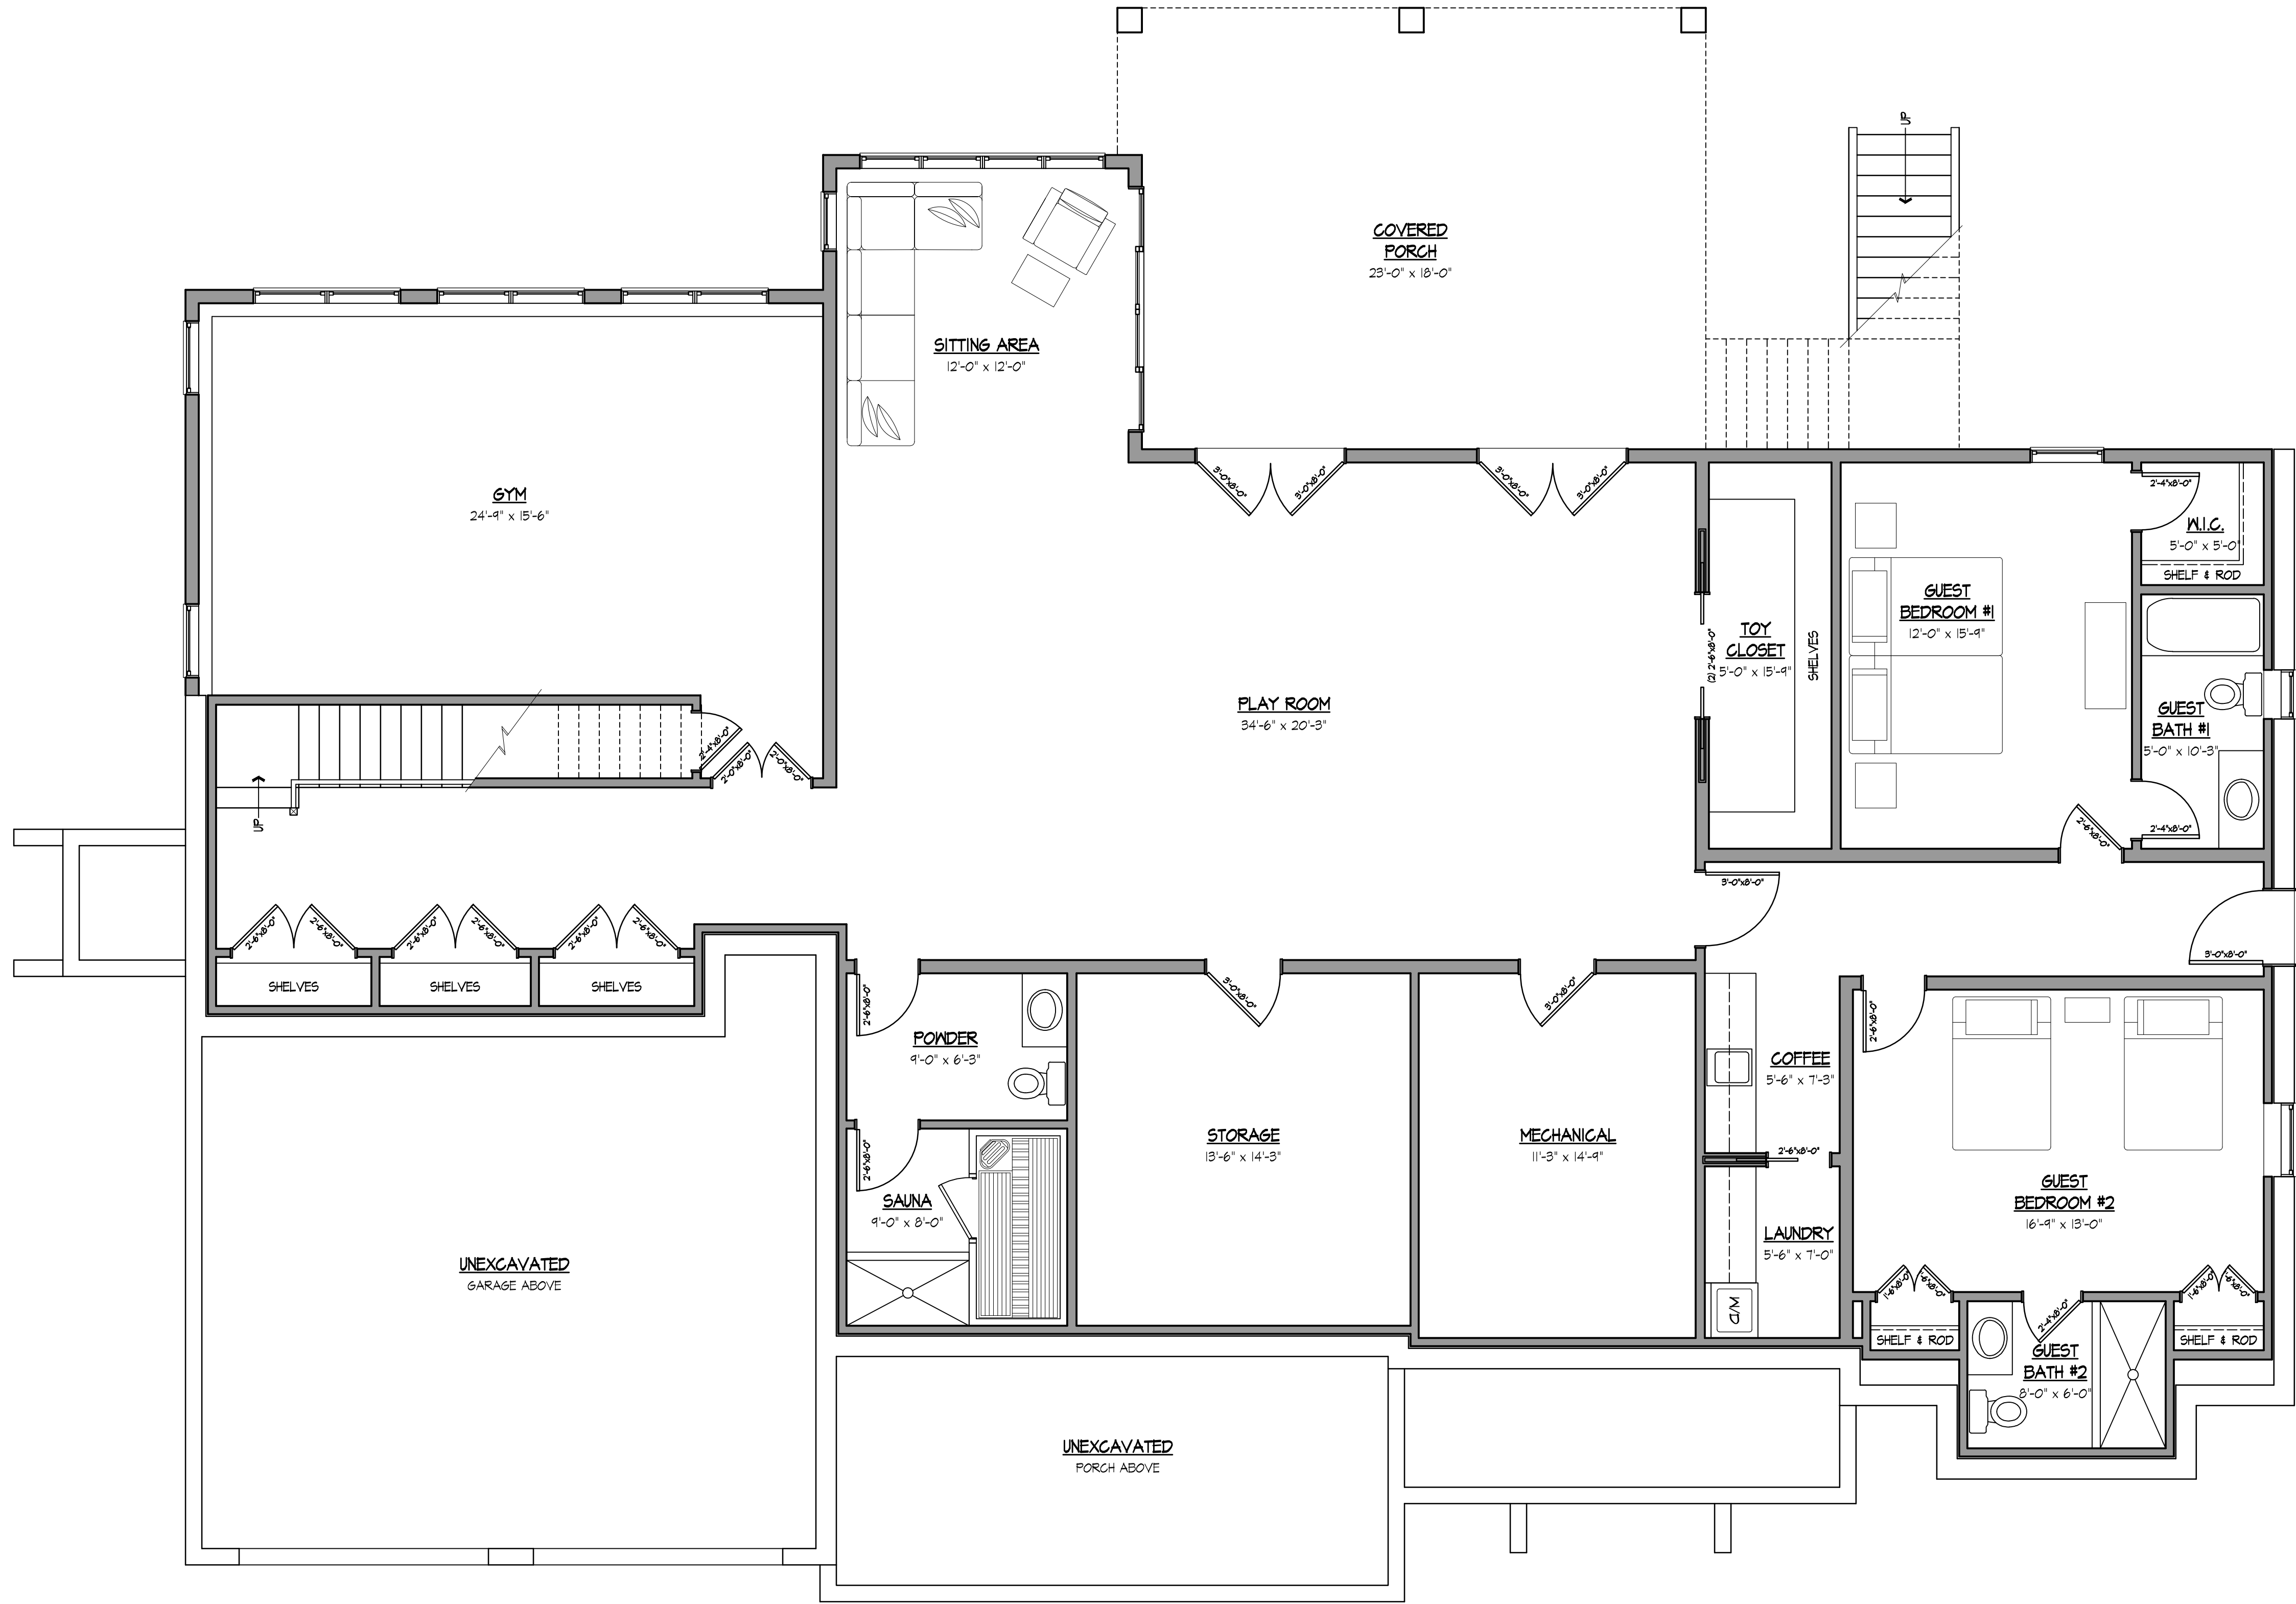

PROPOSED BASEMENT AND GARAGE PLAN
SCALE: 1/4"=1'-0" FLOOR AREA = 9,231 SF



SCHWAB RESIDENCE
LOT 11 ROCKWOOD LANE, WESLEY HILLS, NY

PROPOSED FLOOR PLANS

PROJECT	2312-00
DATE	3/4/25
SCALE	AS NOTED
DRAWN BY	TR

REVISIONS


NO.	DATE	DESCRIPTION
-----	------	-------------

ROSENBLUM
ARCHITECTURE
221 QUAKER ROAD
POMONA, NEW YORK 10970
(845) 364-0337
info@adaparch.com

This document and the ideas and designs incorporated herein are an instrument of professional service. Any reuse or reproduction of this document without written authorization from Todd Rosenblum is prohibited.

SHEET NUMBER

A1

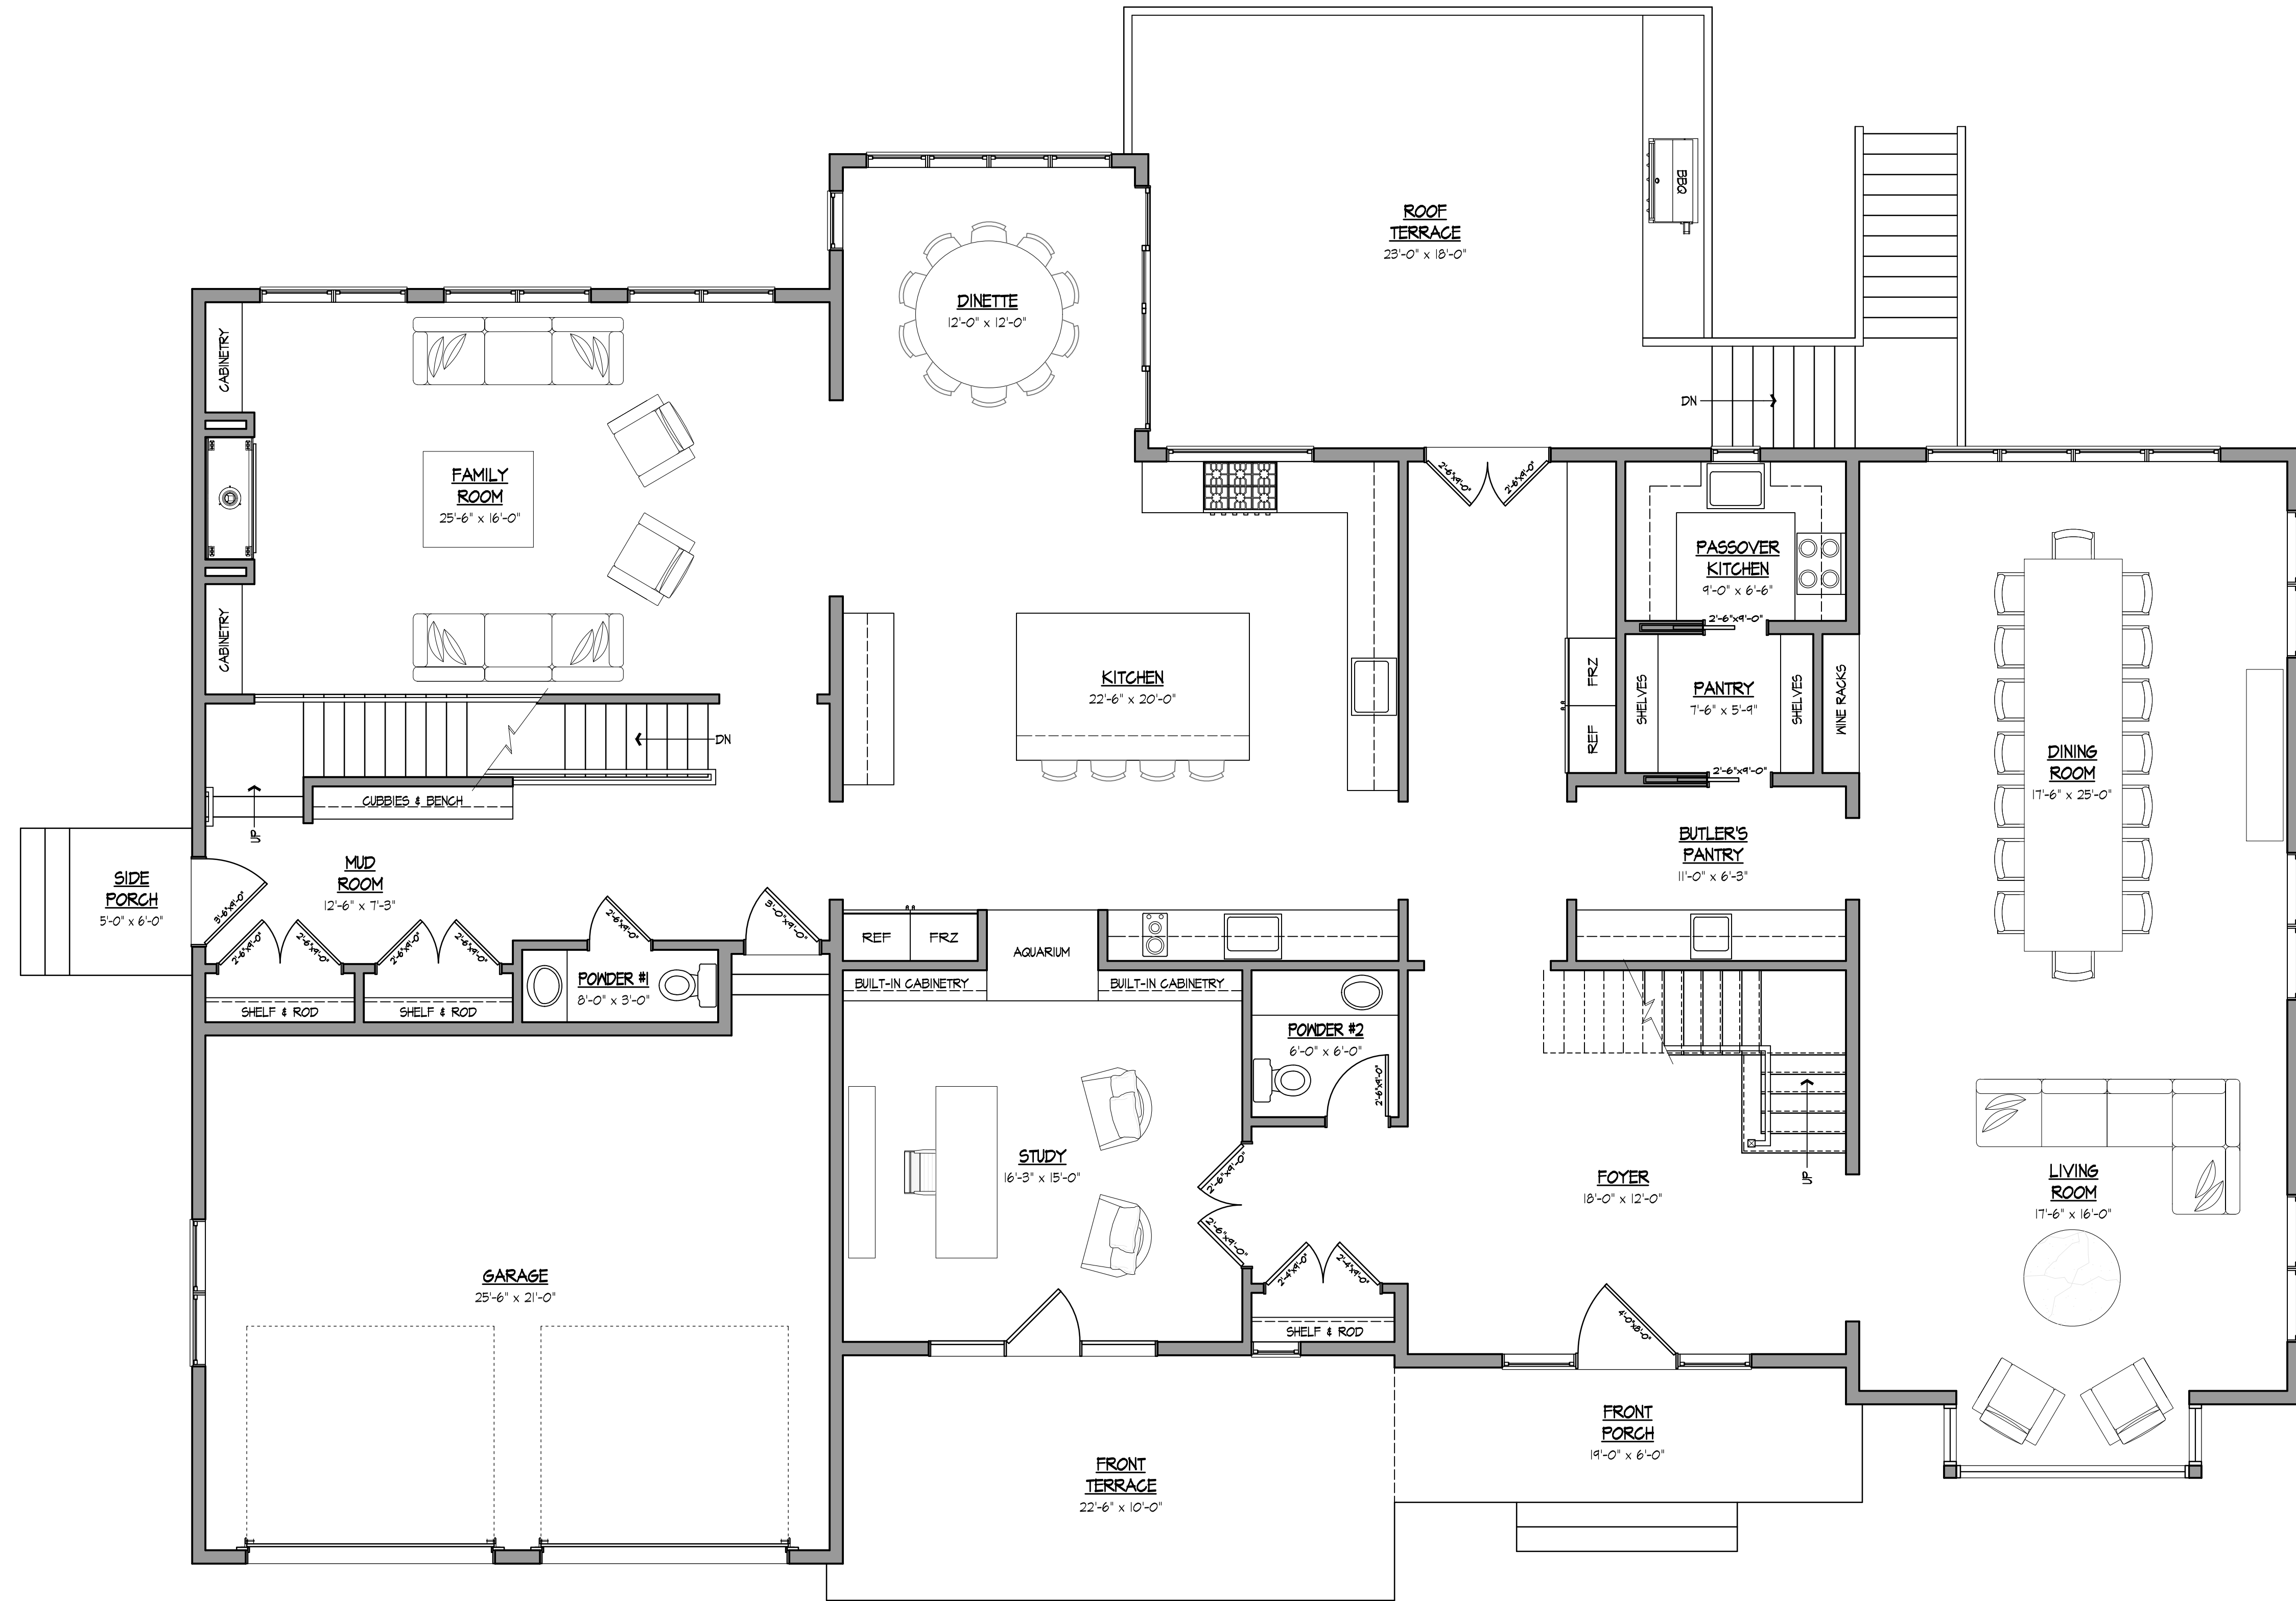

PROPOSED FIRST FLOOR PLAN
SCALE: 1/8"=1'-0"
FLOOR AREA = 3,239 SF



SCHWAB RESIDENCE
LOT 11 ROCKWOOD LANE, WESLEY HILLS, NY

PROPOSED FLOOR PLANS

PROJECT	2312-00
DATE	3/4/25
SCALE	AS NOTED
DRAWN BY	TR

REVISIONS

NO.	DATE	DESCRIPTION
-----	------	-------------

ROSENBLUM
ARCHITECTURE
221 QUAKER ROAD
POMONA, NEW YORK 10970
(845) 364-0337
info@adaptarch.com

This document and the ideas and designs incorporated herein, are an instrument of professional service. Any use of the drawings or designs without written authorization from Todd Rosenblum is prohibited.

SHEET NUMBER

A2



PROPOSED SECOND FLOOR PLAN
SCALE: 1/4"=1'-0"
FLOOR AREA = 2,880 SF



SCHWAB RESIDENCE
LOT 11 ROCKWOOD LANE, WESLEY HILLS, NY

PROPOSED FLOOR PLANS

PROJECT	PROJECT NUMBER	DATE	SCALE	AS NOTED	DESIGNED BY	DATE
	2312-00	3/4/25	AS NOTED		TR	

REVISIONS

NO.	DATE	DESCRIPTION

**ROSENBLUM
ARCHITECTURE**
221 QUAKER ROAD
POMONA, NEW YORK 10970
(845) 364-0337
info@adaparch.com

This document and the ideas and designs incorporated herein, are an instrument of professional service, prepared by Todd Rosenblum, Registered Architect, State of New York, No. 023333, and are the property of Rosenblum Architecture. No part of this document may be reproduced or transmitted in any form or by any means, electronic or mechanical, including photocopying, recording, or by any information storage and retrieval system, without written permission from Todd Rosenblum © 2025.

SHEET NUMBER

A3



FRONT ELEVATION
SCALE: 1/8"=1'-0"



SCHWAB RESIDENCE
LOT 11 ROCKWOOD LANE, WESLEY HILLS, NY

EXTERIOR ELEVATIONS

PROJECT
PROJECT NUMBER
2312-00
DATE
3/4/25
SCALE
AS NOTED
DRAWN BY
TR

REVISIONS

DESCRIPTION

DATE

NO.

ROSENBLUM
ARCHITECTURE
221 QUAKER ROAD
POMONA, NEW YORK 10970
(845) 364-0337
info@adaparch.com

This document and the ideas and designs incorporated herein, are an instrument of professional service.
This is not a contract. It is not to be used as a contract. It is to be used as a guide only.
Reprinted without written permission from Todd Rosenblum © 2025

SHEET NUMBER

A4



REAR ELEVATION
SCALE: 1/4"=1'-0"



SCHWAB RESIDENCE
LOT 11 ROCKWOOD LANE, WESLEY HILLS, NY

EXTERIOR ELEVATIONS

PROJECT	PROJECT NUMBER	DATE	SCALE	AS NOTED	DRAWN BY
	2312-00	3/4/25			TR

REVISIONS



DESCRIPTION

NO.

DATE

DESCRIPTION

ROSENBLUM
ARCHITECTURE
221 QUAKER ROAD
POMONA, NEW YORK 10970
(845) 364-0337
info@adaparch.com

This document and the ideas and designs incorporated herein are an instrument of professional service.
This document is the property of Rosenblum Architecture and shall not be reproduced or transmitted in any form or by any means, electronic, mechanical, photocopying, recording, or by any information storage and retrieval system, without prior written permission from Todd Rosenblum © 2025.

SHEET NUMBER

A5



RIGHT SIDE ELEVATION
SCALE: 1/4"=1'-0"



SCHWAB RESIDENCE
LOT 11 ROCKWOOD LANE, WESLEY HILLS, NY

EXTERIOR ELEVATIONS

PROJECT
2312-00
DATE
3/4/25
SCALE
AS NOTED
DRAWN BY
TR

REVISIONS

DESCRIPTION

DATE

NO.

ROSENBLUM
ARCHITECTURE
221 QUAKER ROAD
POMONA, NEW YORK 10970
(845) 364-0337
info@adaparch.com

This document and the ideas and designs incorporated herein are an instrument of professional service.
This document is the property of Rosenblum Architecture and is not to be reproduced or used in any way without written authorization from Todd Rosenblum © 2025.

SHEET NUMBER

A6



LEFT SIDE ELEVATION
SCALE: 1/4"=1'-0"



SCHWAB RESIDENCE
LOT 11 ROCKWOOD LANE, WESLEY HILLS, NY

EXTERIOR ELEVATIONS

PROJECT
PROJECT NUMBER
2312-00
DATE
3/4/25
SCALE
AS NOTED
DRAWN BY
TR

REVISIONS

NO.	DATE	DESCRIPTION
-----	------	-------------

ROSENBLUM
ARCHITECTURE
221 QUAKER ROAD
POMONA, NEW YORK 10970
(845) 364-0337
info@adaparch.com

This document and the ideas and designs incorporated herein are an instrument of professional service.
They are prepared by and for the client and are not to be used for any other project without the written
consent of the architect. Printed without written authorization from Todd Rosenblum © 2025

SHEET NUMBER

A7