


REAR ELEVATION

SCALE 1/4" = 1'-0"

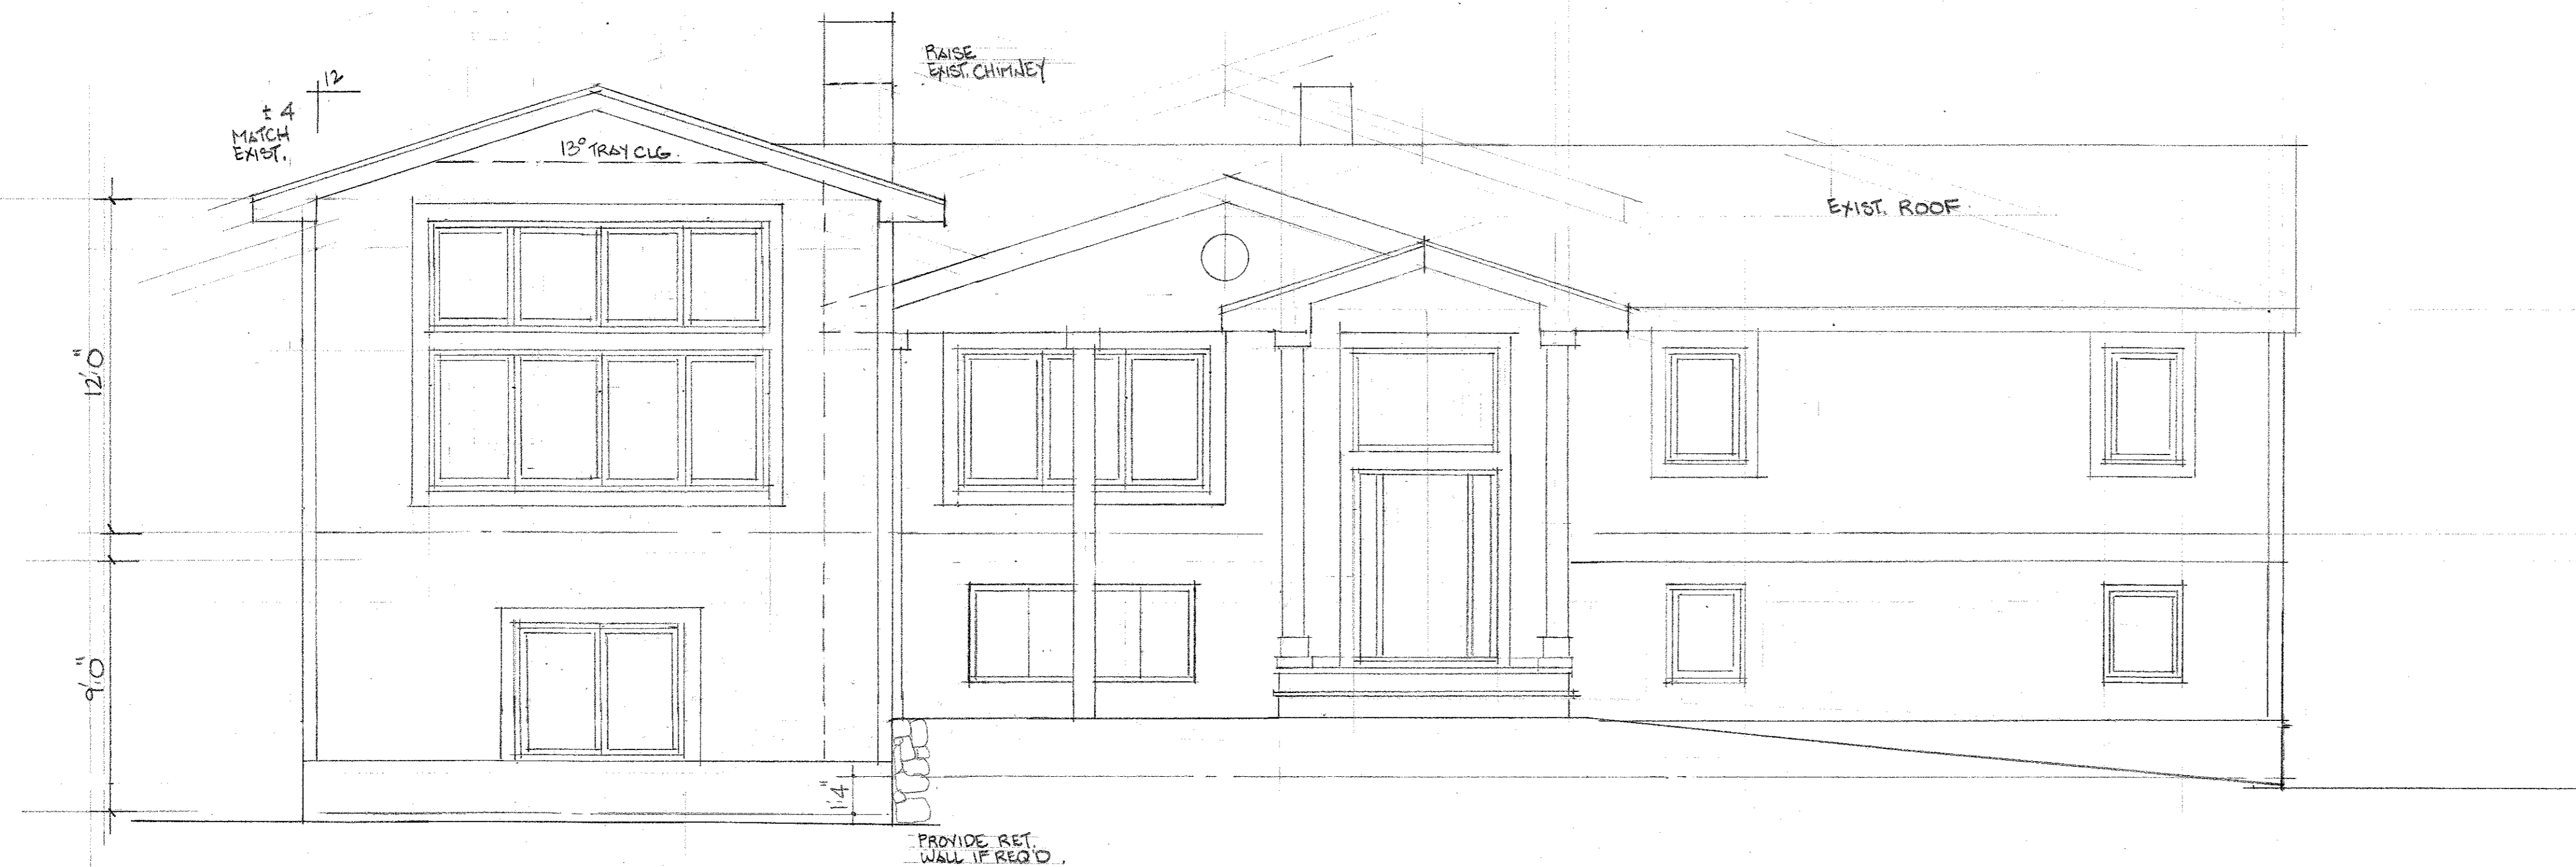


FRONT ELEVATION

SCALE 1/4" = 1'-0"

DATE 3-3-06 REVISED 24 AUG. 13 SEPT.

AN ADDITION TO THE PANCER RESIDENCE
 WESLEY HILLS, NY
 1 VILLA LAKE

NEW YORK ARCHITECT	NEW JERSEY ARCHITECT	NEW JERSEY PROFESSIONAL ENGINEER	NEW JERSEY PROFESSIONAL PLANNER	FRED KLENK 684 Route 208 • Franklin Lakes, N.J. 07417 Phone: 201-848-8844 • Email: FRED@KLENKARCHITECT.COM • Fax: 201-848-9174	JOB	SHEET
9894	4697	20412	1142		8201	1
ARCHITECT • ENGINEER • PLANNER				2023	OF	

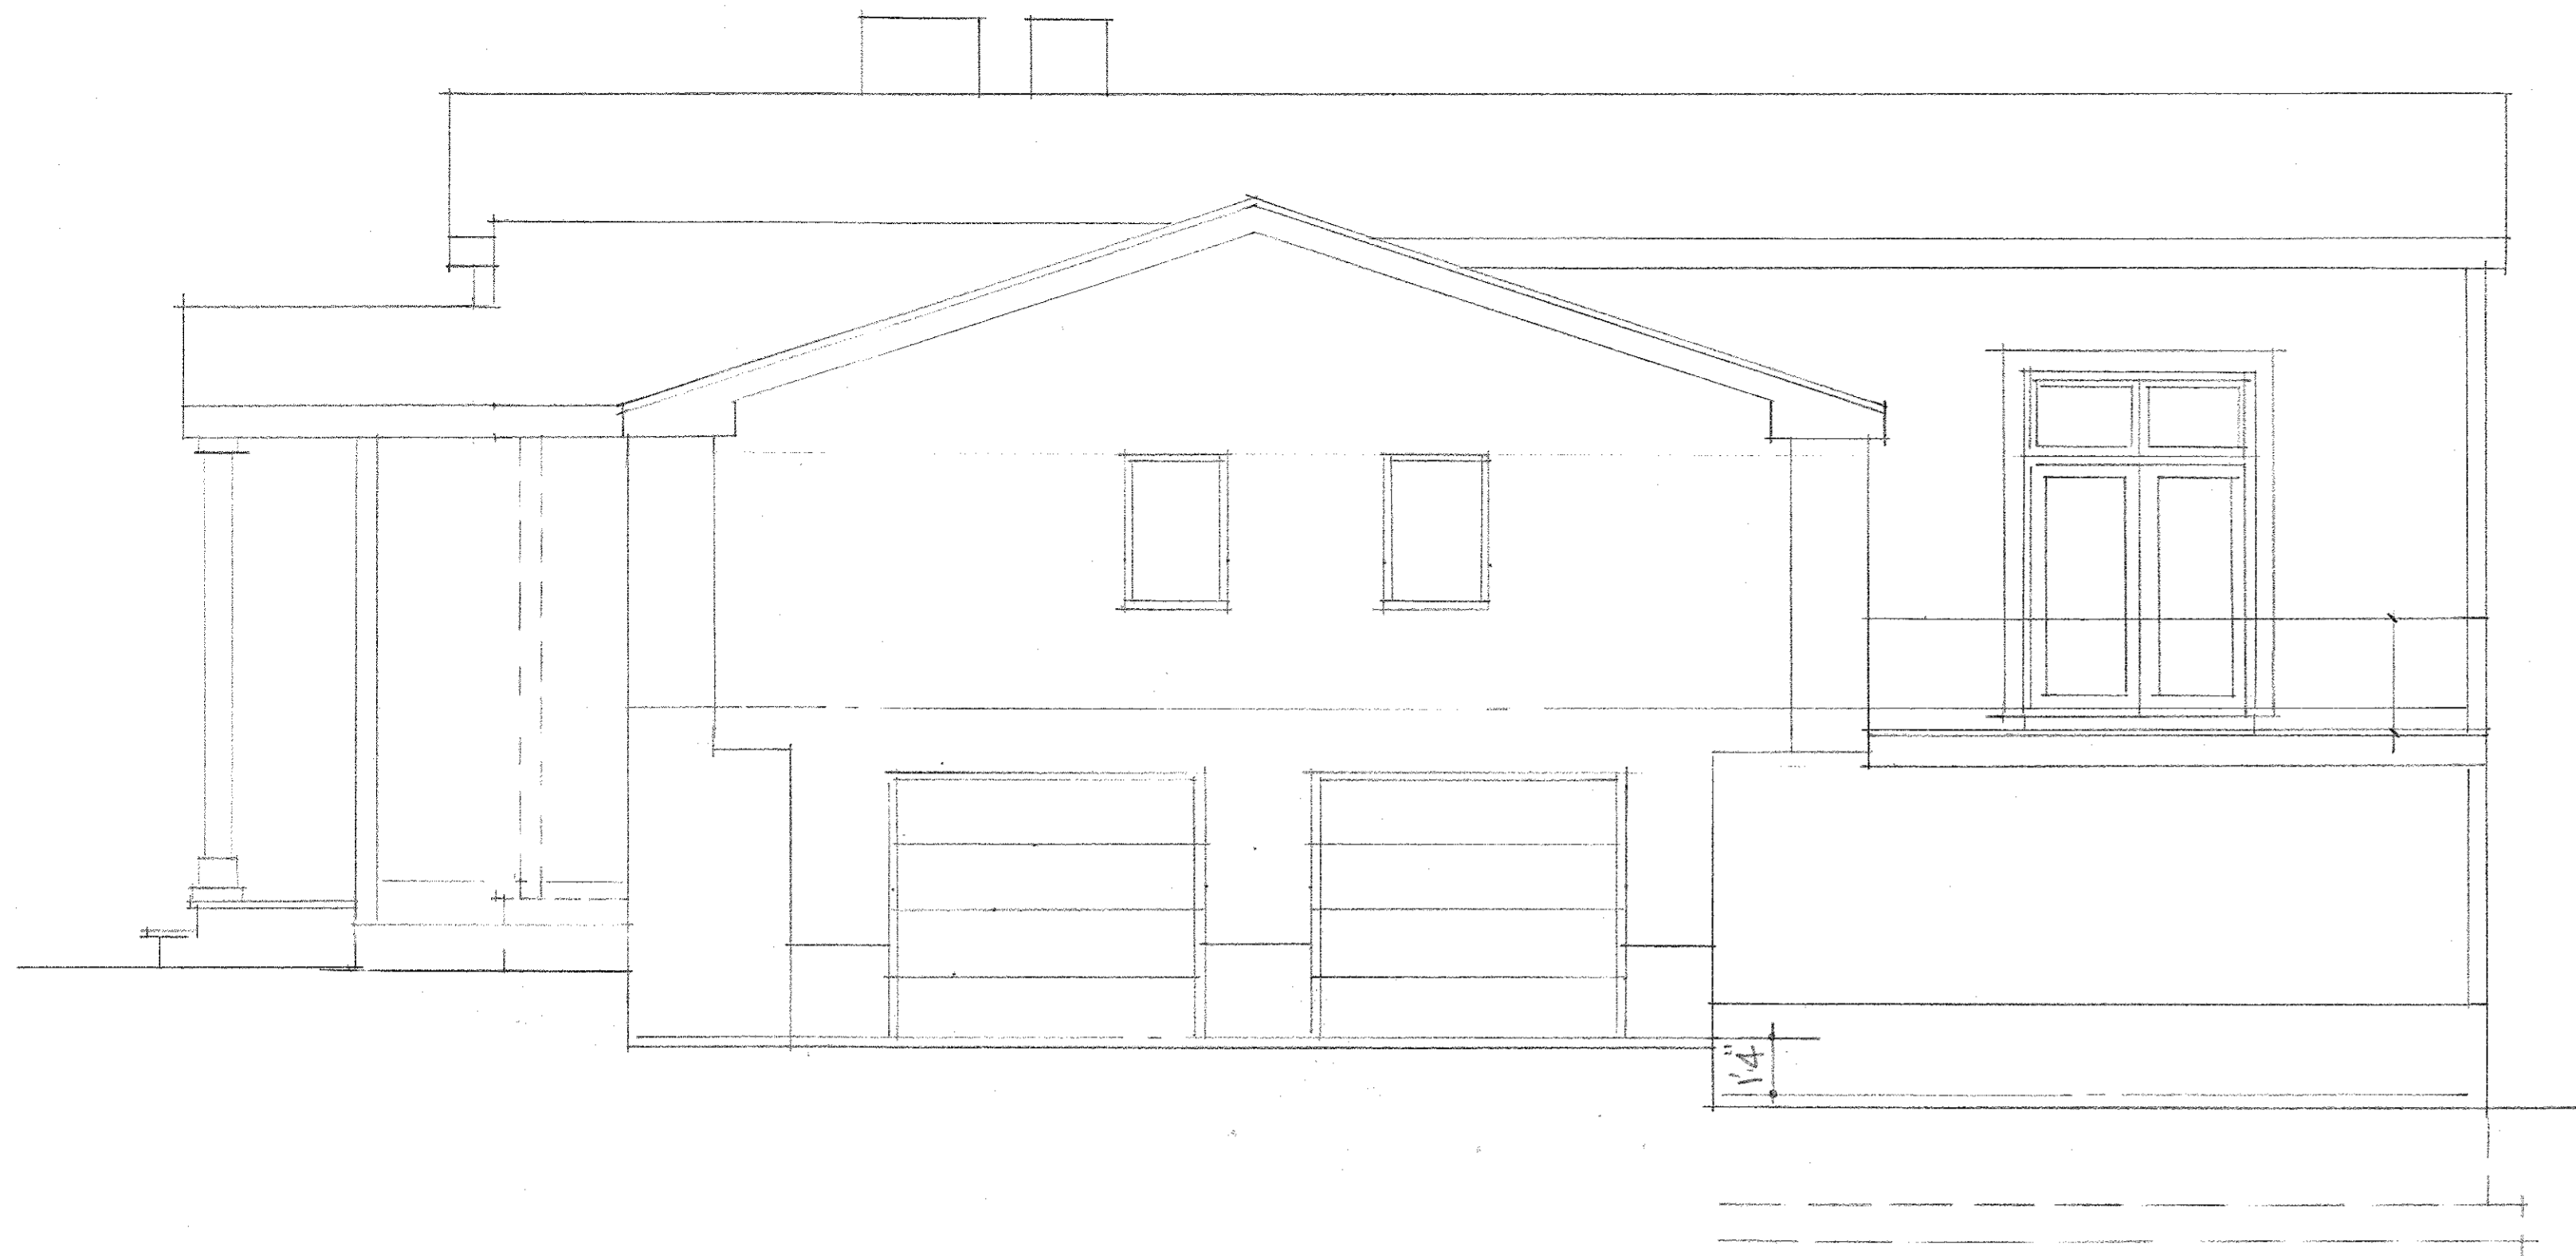

RIGHT SIDE




LEFT SIDE

SCALE 1/4" = 1'-0"

REVISED 24 AUG 13 SEPT. DATE

GENERAL REPRODUCTION PRODUCTS

	NEW YORK ARCHITECT	NEW JERSEY ARCHITECT	NEW JERSEY PROFESSIONAL ENGINEER	NEW JERSEY PROFESSIONAL PLANNER	FRED KLENK 684 Route 208 • Franklin Lakes, N.J. 07417 Phone: 201-848-8844 • Email: FRED@KLENKARCHITECT.COM • Fax: 201-848-9174	JOB 8201	SHEET 2
	9894	4697	20412	1142	ARCHITECT • ENGINEER • PLANNER	2023	OF

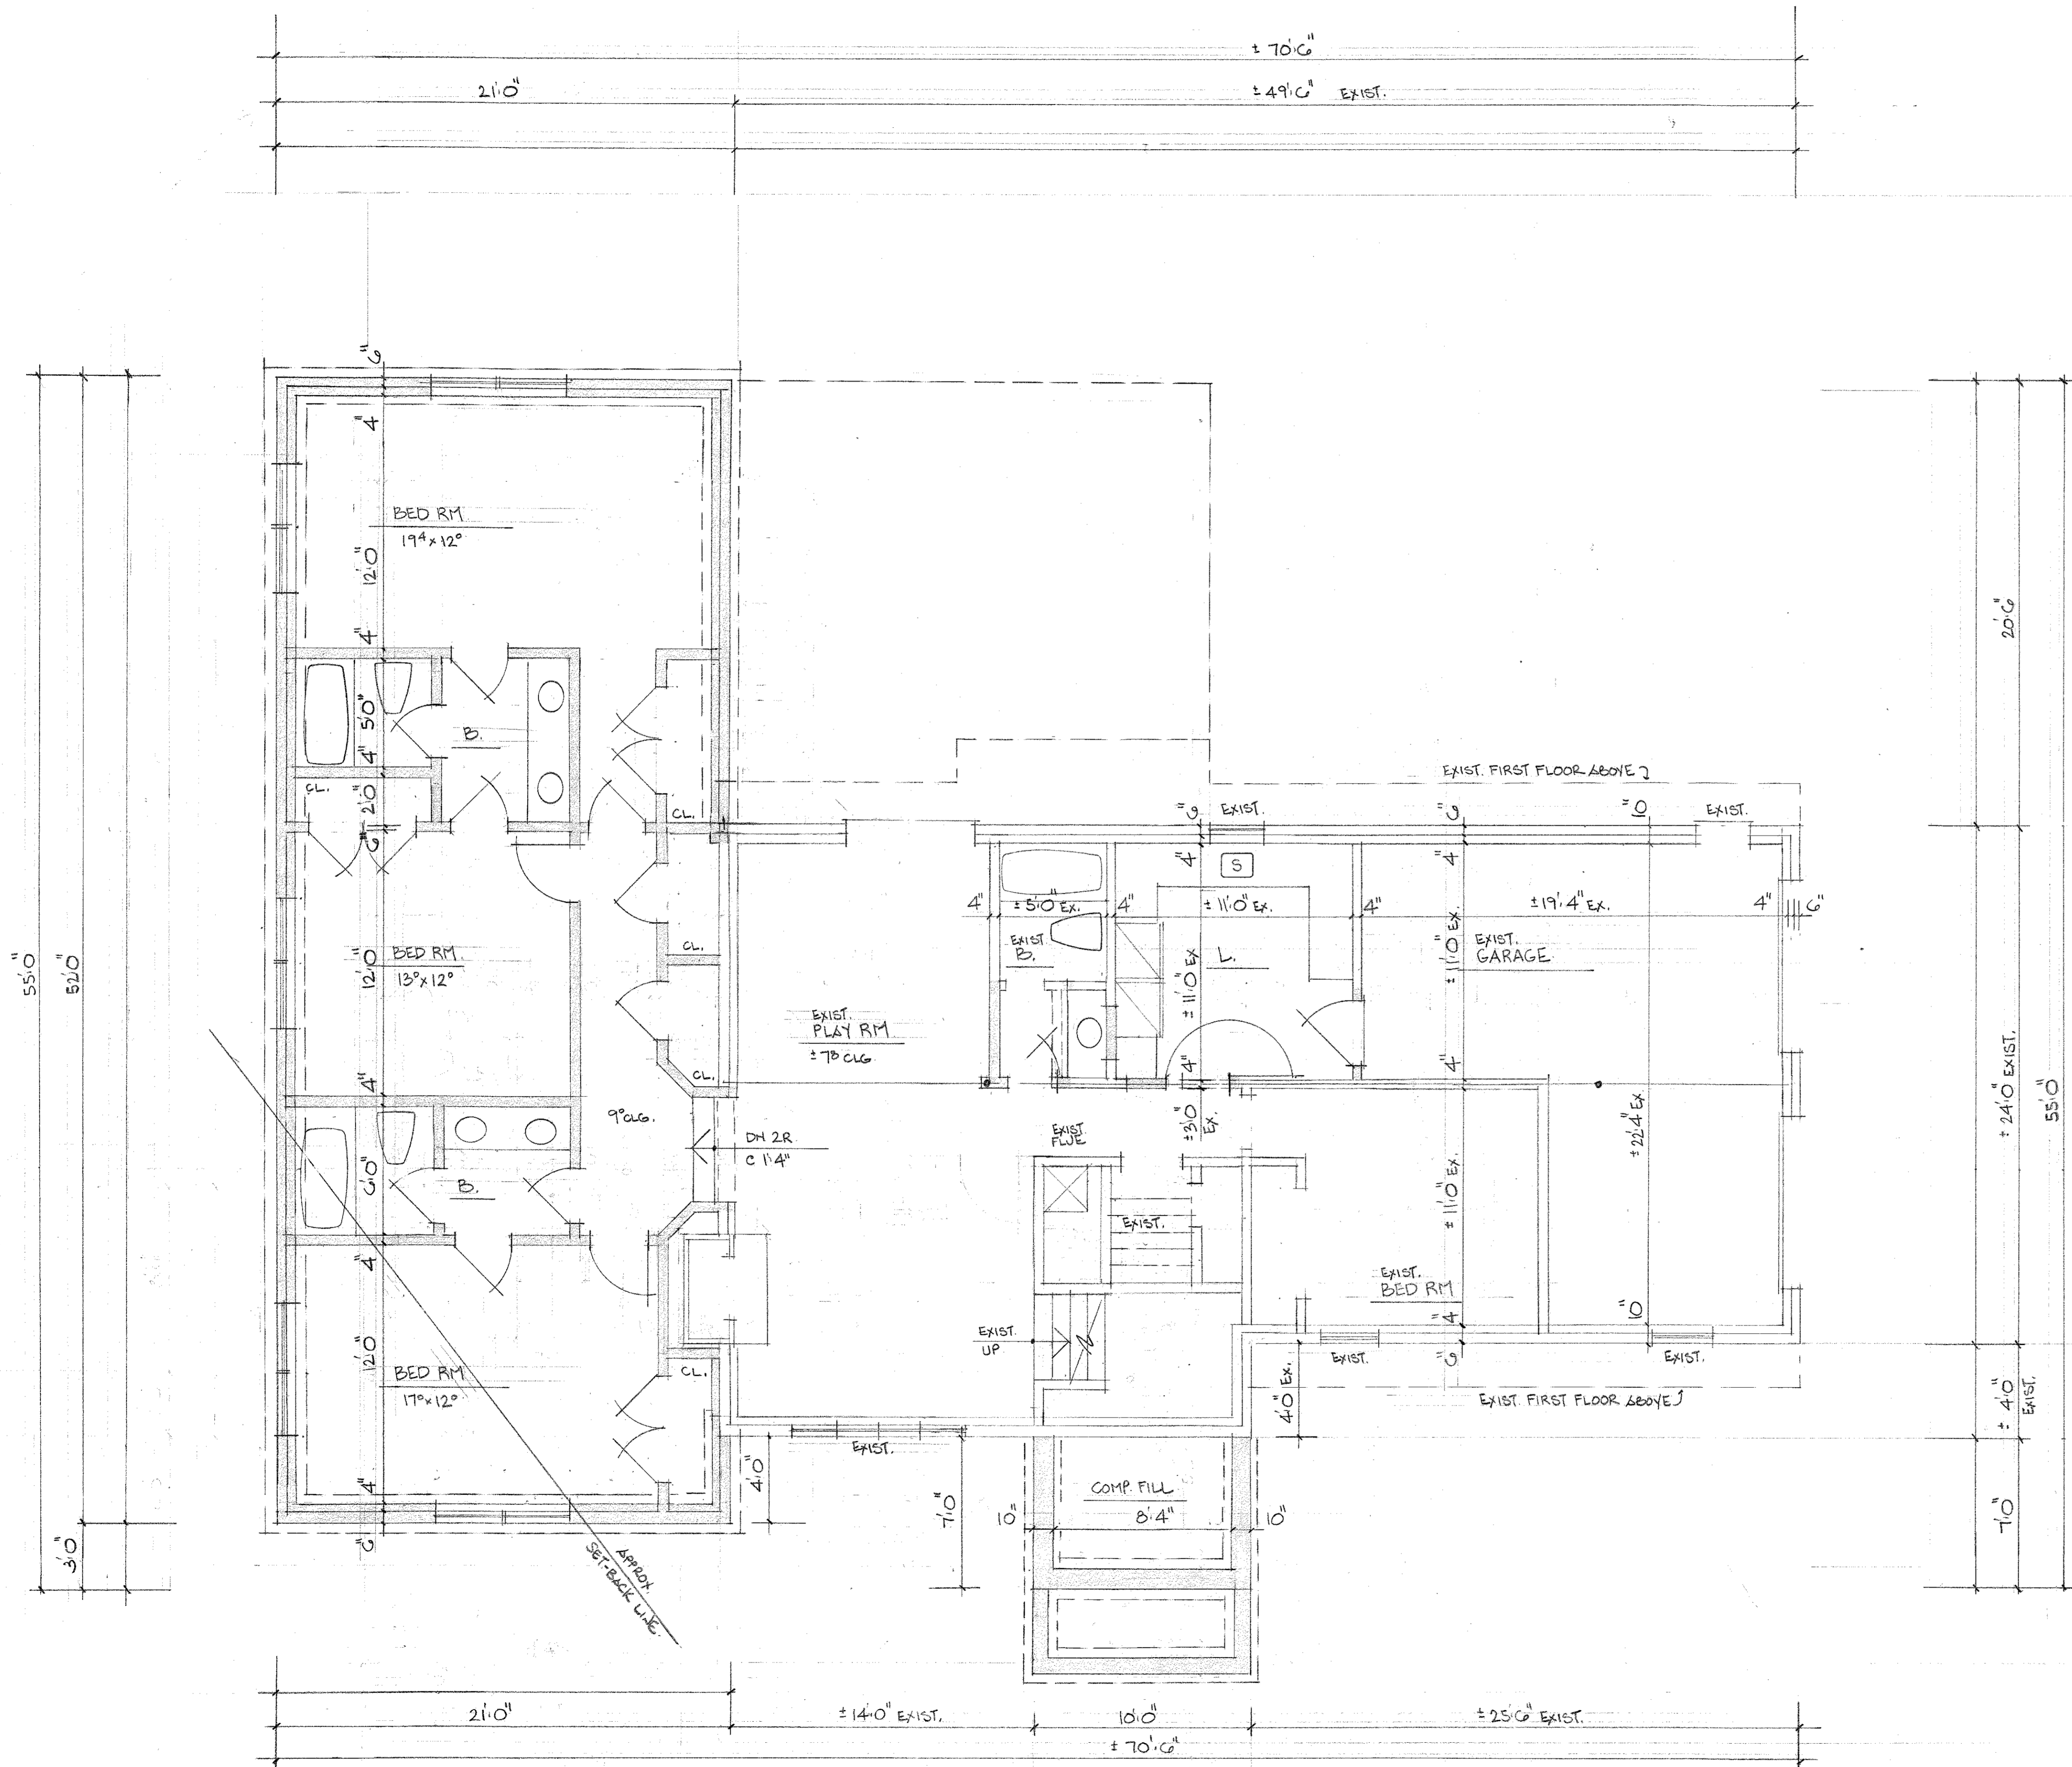

LEGEND

	EXISTING WALL TO REMAIN
	EXISTING WALL TO BE REMOVED
	NEW WALL


GENERAL REPRODUCTION PRODUCTS

FOUNDATION

SCALE: 1/4" = 1'-0"
 LIVING AREA: 10,777 SQ. FT. (NEW) ± 922 SQ. FT. (EXIST.) ± 1999 SQ. FT. (TOTAL)
 GARAGE: ± 370 SQ. FT. (EXIST.)

NEW YORK ARCHITECT	NEW JERSEY ARCHITECT	NEW JERSEY PROFESSIONAL ENGINEER	NEW JERSEY PROFESSIONAL PLANNER	FRED KLENK 684 Route 208 • Franklin Lakes, N.J. 07417 Phone: 201-848-8844 • Email: FRED@KLENKARCHITECT.COM • Fax: 201-848-9174	JOB	SHEET
9894	4697	20412	1142		8201	3
ARCHITECT • ENGINEER • PLANNER				2023	OF	

DATE: 3.4.06. REVISED 24 AUG. 13 SEPT.

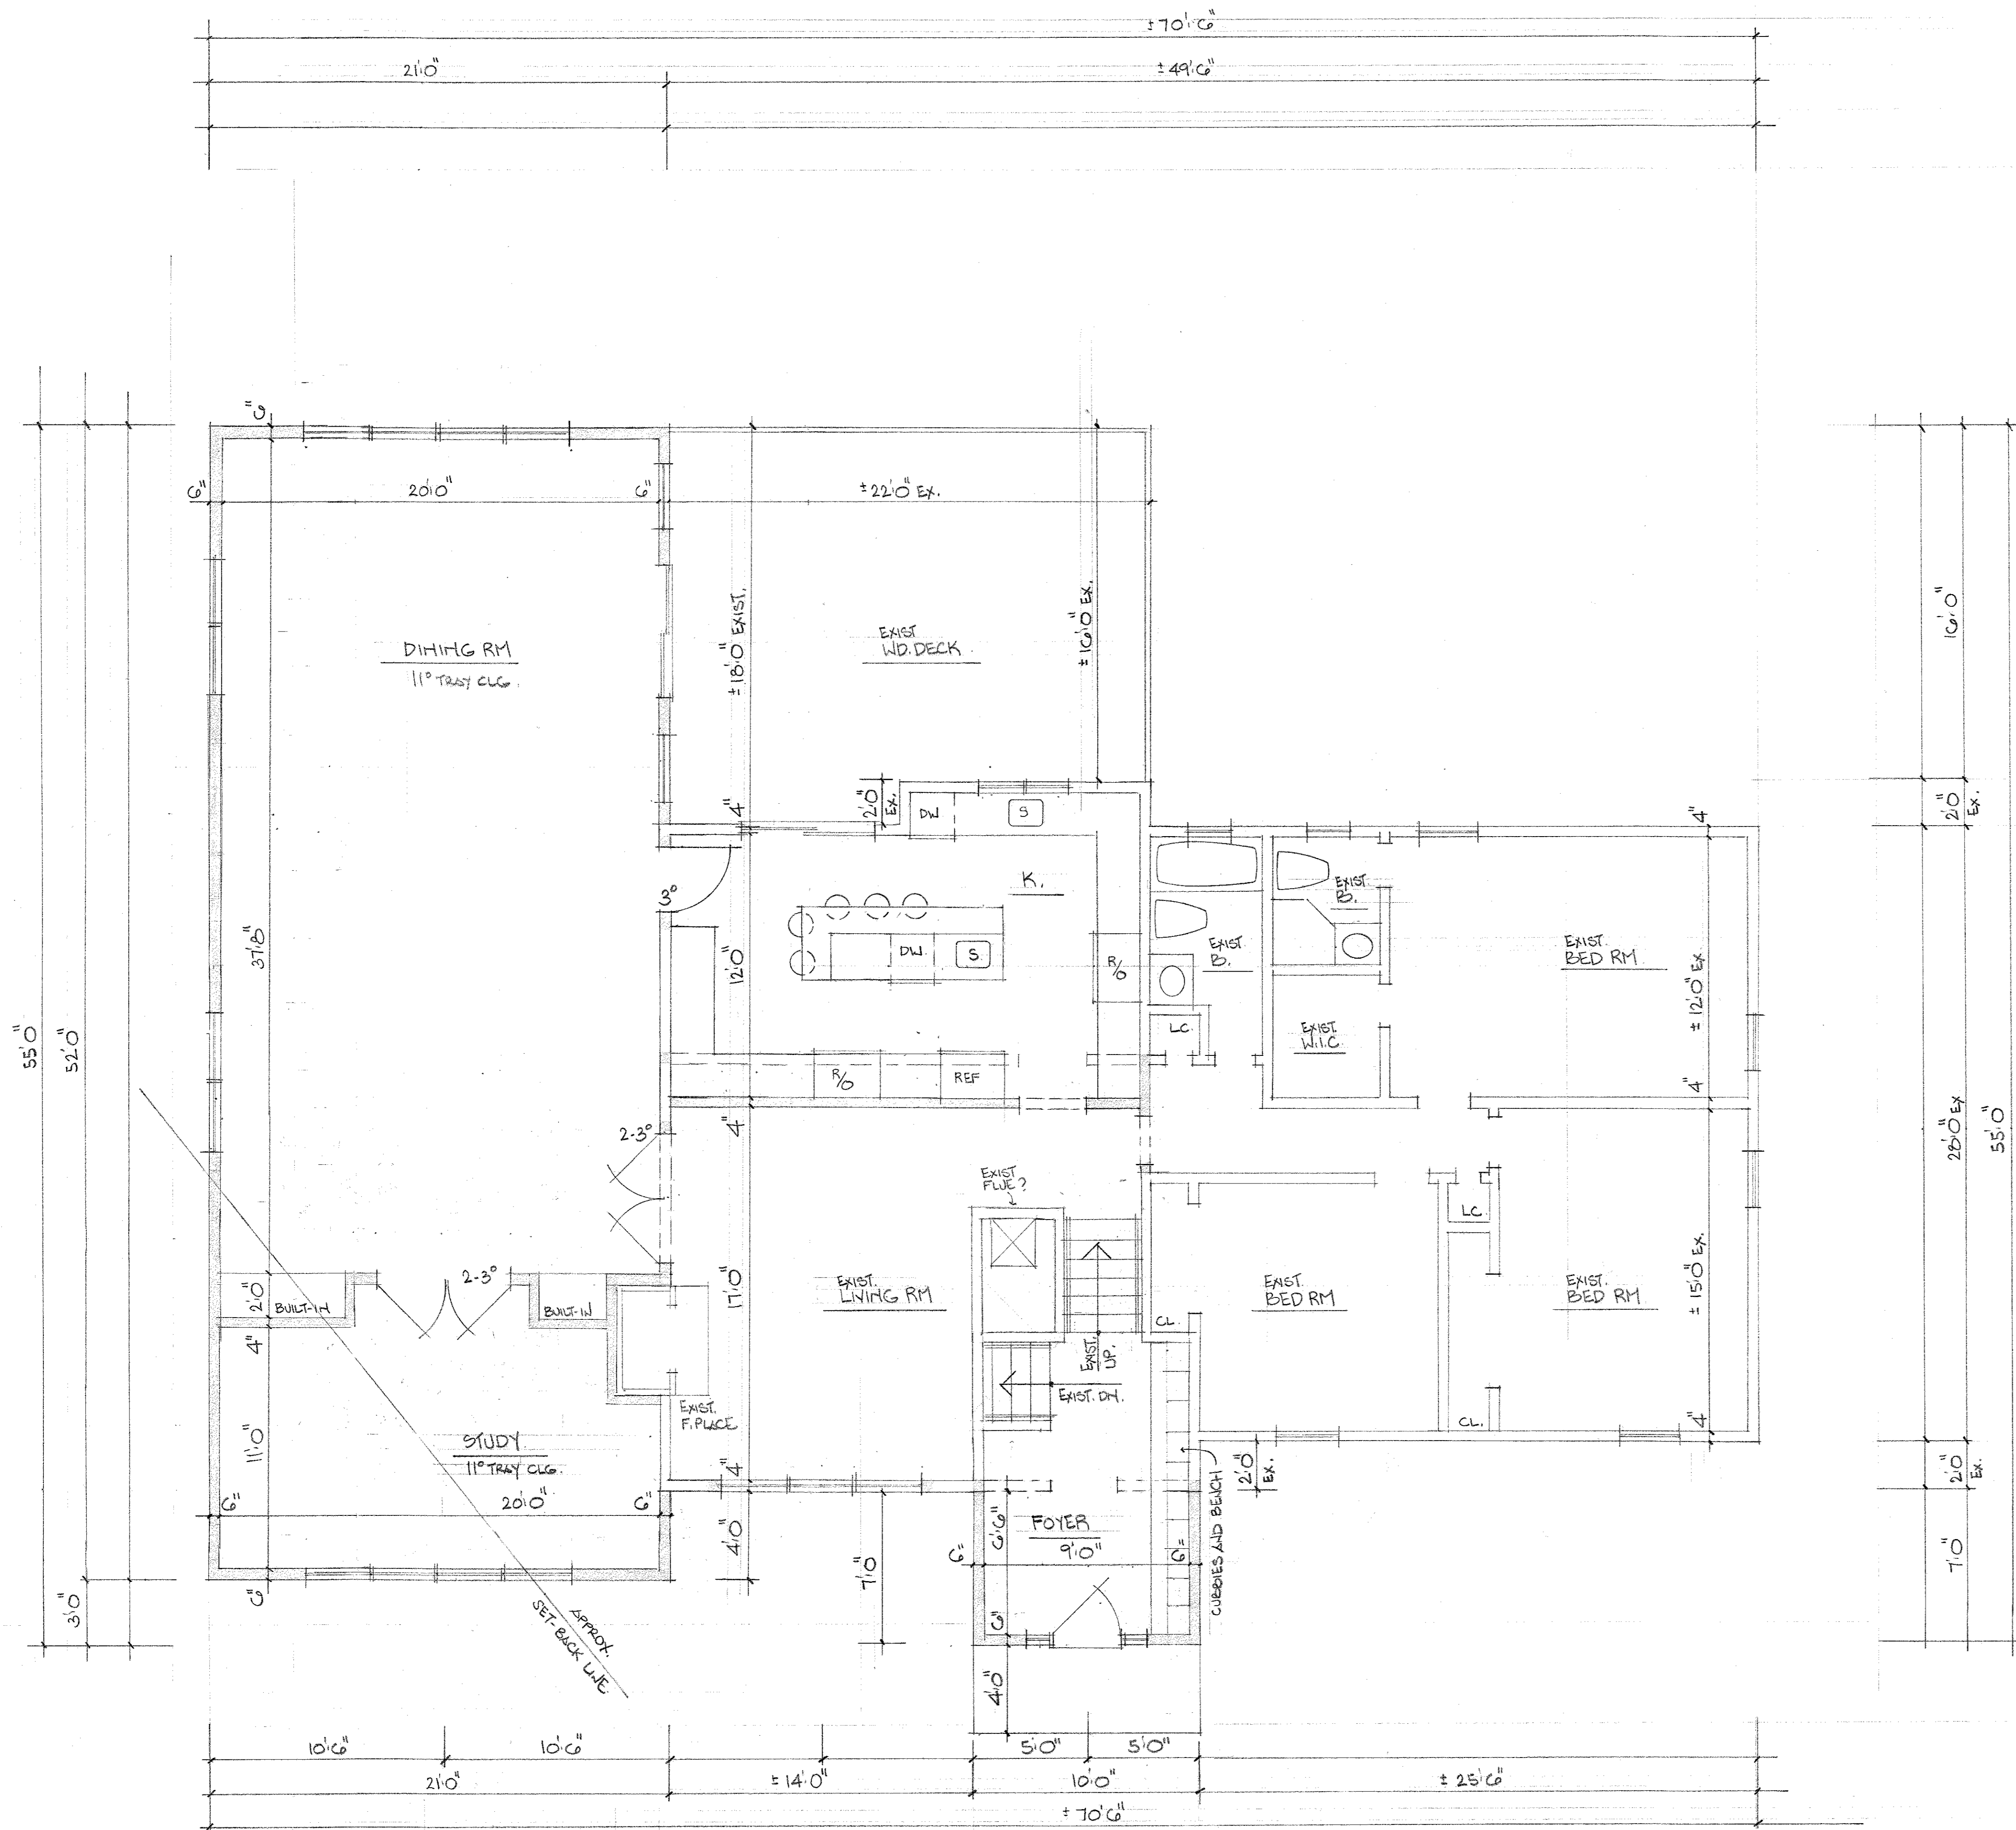

LEGEND

	EXISTING WALL TO REMAIN
	EXISTING WALL TO BE REMOVED
	NEW WALL

FIRST FLOOR
 SCALE 1/4" = 1'-0"
 LIVING AREA 1147 SQ. FT. (NEW) ± 1471 SQ. FT. (EXIST.)
 TOTAL - 2618 SQ. FT.

NEW YORK ARCHITECT	NEW JERSEY ARCHITECT	NEW JERSEY PROFESSIONAL ENGINEER	NEW JERSEY PROFESSIONAL PLANNER
9894	4697	20412	1142

FRED KLENK
 684 Route 208 • Franklin Lakes, N.J. 07417
 Phone: 201-848-8844 • Email: FRED@KLENKARCHITECT.COM • Fax: 201-848-9174
ARCHITECT · ENGINEER · PLANNER

JOB	SHEET
8201	4
2023	OF

DATE 3.24.06. REVISED 24 AUG. 13 SEPT.