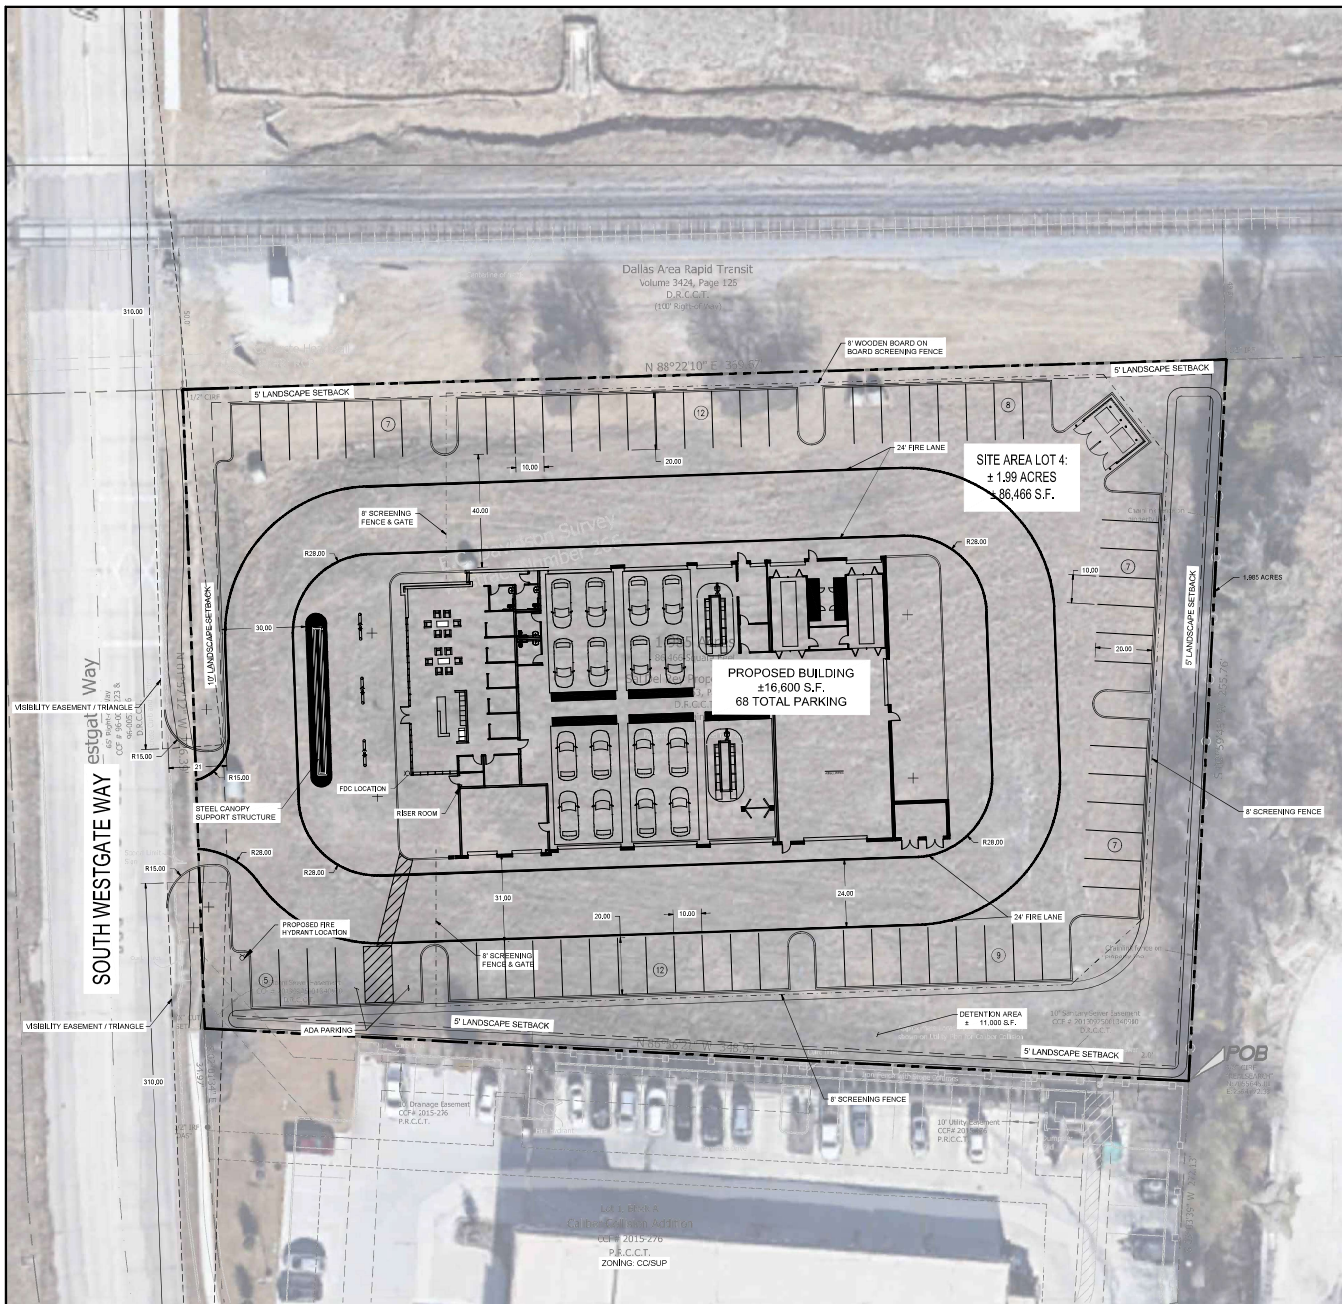


VICINITY MAP
NOT TO SCALE

CIVIL FIRM
ODYSSEY SERVICES GROUP, LLC
3540 GARLAND RD.
SUITE 381-188
DALLAS, TX 75218
FIRM NO. 21107

odyssey
SERVICES GROUP

ISSUE/REVISION RECORD	
03-20-23	REV-1
04-03-23	REV-2

COPYRIGHT NOTICE
This drawing is the property of the above referenced Professional and is not to be used for any purpose other than the specific project and site named herein, and cannot be retransmitted in any manner without the express written permission from the Professional.

PROFESSIONAL SEAL

PROFESSIONAL CIVIL ENGINEER

NARCISO LIRA
PROJECT MANAGER
CODY MOORE
PROJECT DESIGNER
CWM
PROJECT NUMBER

PROJECT NAME


TEXAS COLLISION CENTER
CONCEPTUAL SITE PLAN
WESTGATE WAY
WYU, TX

SHEET TITLE
CONCEPTUAL
SITE PLAN


SHEET NUMBER
C-1.1




/Users/shelton/Documents/Projects/Texas Collision Centers - Prototype/TCC-PROTOTYPE.rvt

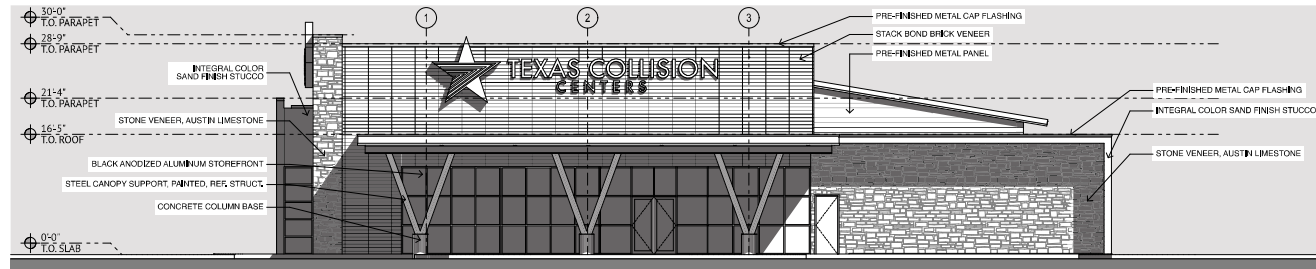


1 WEST ELEVATION
SCALE 1/8" = 1'-0"

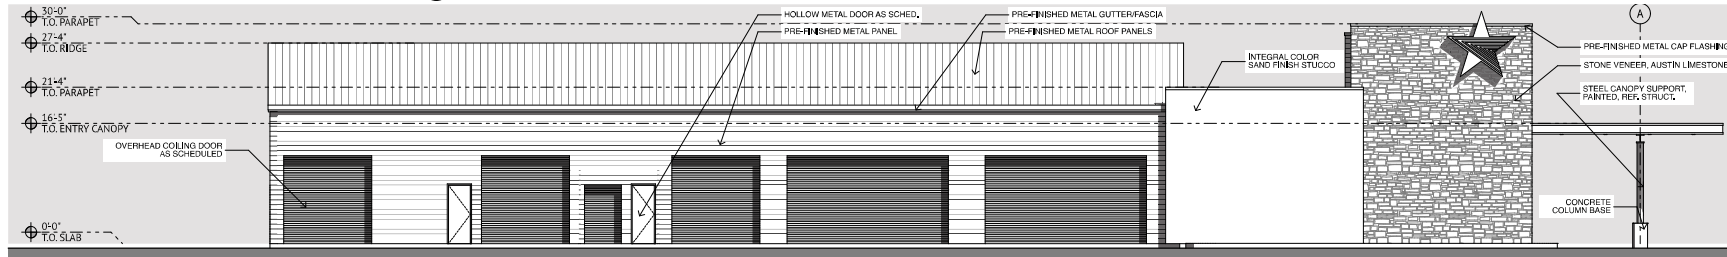

2 NORTH ELEVATION
SCALE 1/8" = 1'-0"

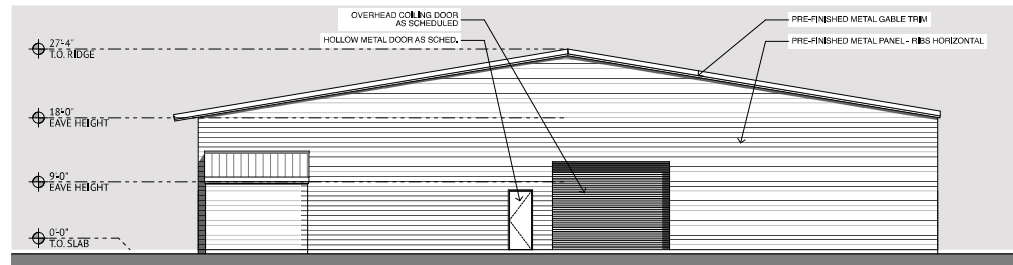

3 EAST ELEVATION
SCALE 1/8" = 1'-0"

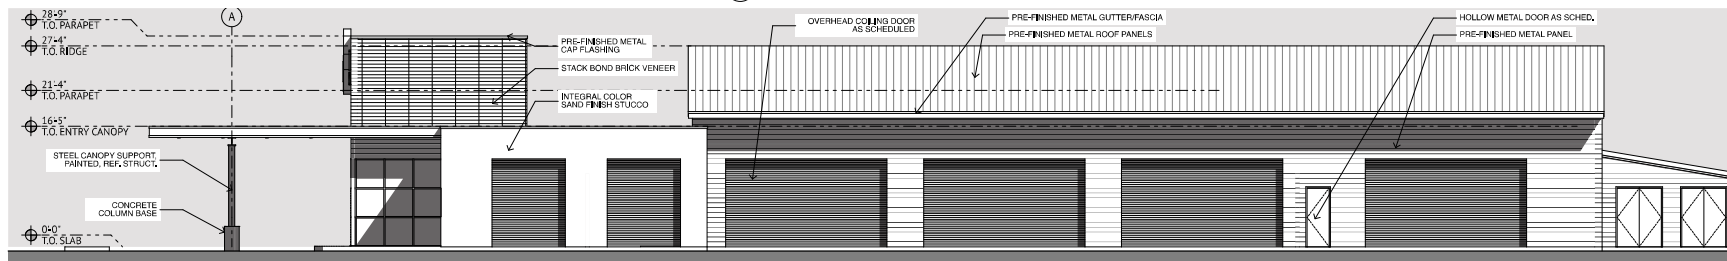

4 WALL SECTION
SCALE 1/8" = 1'-0"

shelton
ARCHITECTURE



ISSUE DATE: 6.2.23

SHELTON ARCHITECTURE-DALLAS
4325 POMONA RD.
DALLAS, TX 75209
214-934-9791
lindsay@sheltonarchitecture.com

odyssey
SERVICES GROUP



TEXAS COLLISION CENTERS
WESTGATE WAY
WYLIE, TX

A4.1

EXTERIOR ELEVATIONS (1)