


SCALE: 3/16" = 1'-0"



SCALE: 3/16" = 1'-0"

 

SCALE: 3/16" = 1'-0"



- METAL BUILDING SUPPLIES MATERIALS, DETAILS, INSTALLATION, ENGINEERED AND WARRANTED AND FOLLOWED THE CITY CODES & STANDARDS. PRE-FINISHED EXTERIOR LIGHT GRAY COLOR.

METAL TIE ROD WITH
ADJUSTABLE FEATURE PER
SUPPLIER / STRUCTURAL
ENGINEER (TYP.). COLOR TO
MATCH CANOPY COLOR.

— 4'X7' INSULATED METAL
SPRINKLER ROOM DOOR WITH
METAL FRAME. COLOR TO
MATCH WITH THE SURROUNDING

HENSLEY PARK

REVISIONS:

ects,

cep:
project
170051
mail.com

2 NOTATION


OWN

2

isphk

OWNER:

SITE PLAN APPROVAL ONLY. NOT FOR CONSTRUCTION

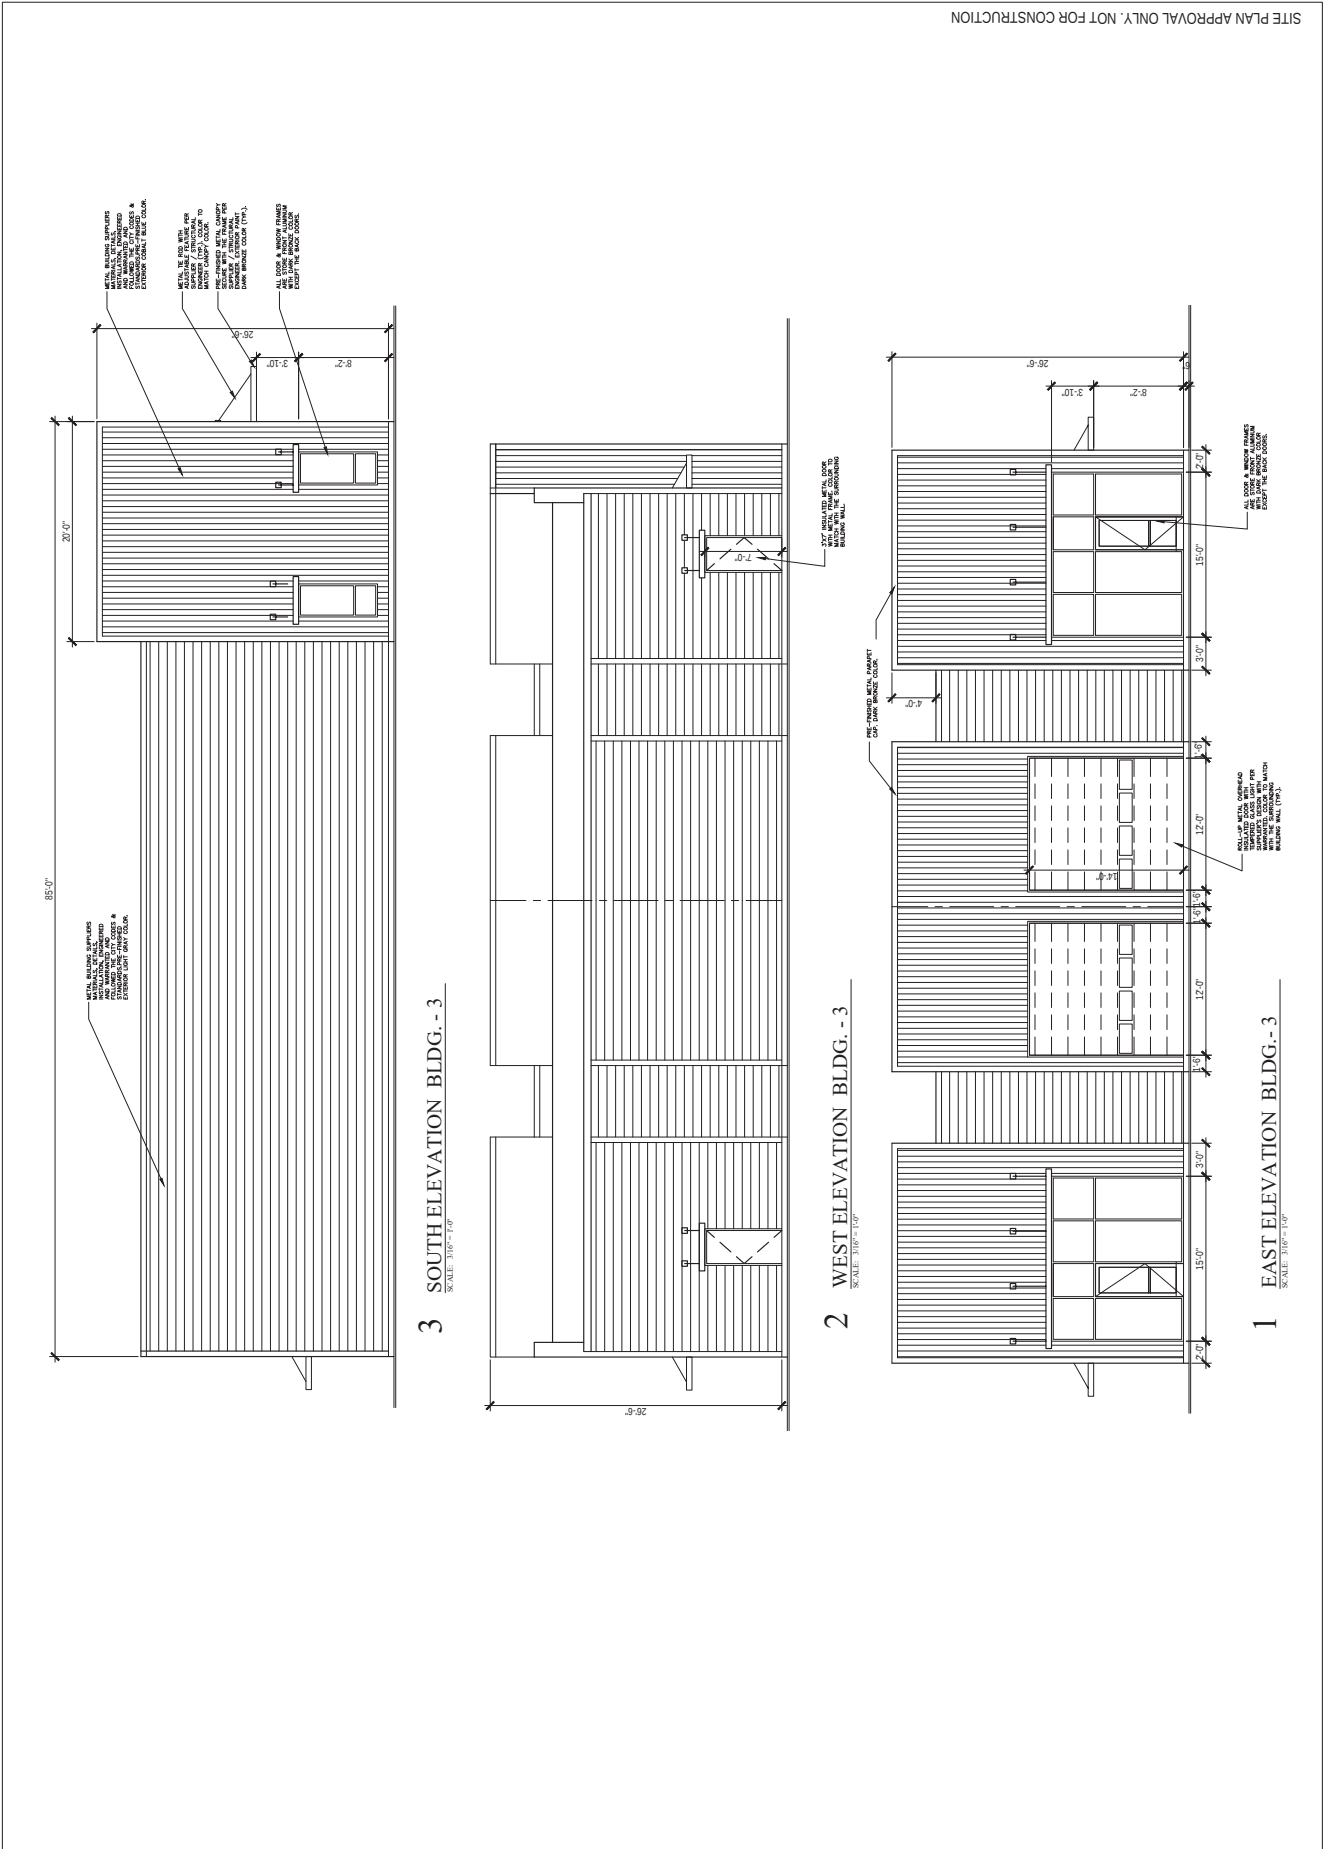

SITE PLAN APPROVAL ONLY. NOT FOR CONSTRUCTION

SHEET NO: A503

PROJECT: H-2021-02

DATE: 03.13.2022

SCALE: AS SHOWN

DATE: 03.13.2022

PROJECT: H-2021-02

DATE: 03.13.2022

SCALE: AS SHOWN

DATE: 03.13.2022

1 EAST ELEVATION BLDG. - 3

SCALE: 1/16" = 1'-0"

2 WEST ELEVATION BLDG. - 3

SCALE: 1/16" = 1'-0"

3 SOUTHELEVATION BLDG. - 3

SCALE: 1/16" = 1'-0"

PROJECT NAME: HENSLEY PARK
550 Hooper Road
Wylie, TX 75048

OWNER: ADC INDUSTRIAL LLC
3815 Blossom Dr.
Sachse, TX 75048
Ph: (469)996-1383
jsphkees@gmail.com

ARCHITECT OF THE RECORD:
Oculus Architects, Inc.
10000 West Loop South, Suite 100
Houston, TX 77042
Tel: (713) 865-1100
Fax: (713) 865-1101

amazing concept
residential & commercial projects
10000 West Loop South, Suite 100
Houston, TX 77042
Tel: (713) 865-1100
Fax: (713) 865-1101

SHEET TITLE: BUILDING - 3
EXTERIOR ELEVATIONS

DATE: 03.13.2022

SCALE: AS SHOWN

DATE: 03.13.2022

PROJECT: H-2021-02

DATE: 03.13.2022

SCALE: AS SHOWN

DATE: 03.13.2022

PROJECT: H-2021-02

DATE: 03.13.2022

