


NORTH BALLARD STATION APARTMENTS
WYLIE, TEXAS


EXHIBIT C

CONCEPTUAL
ELEVATION


COPYRIGHT © 2020

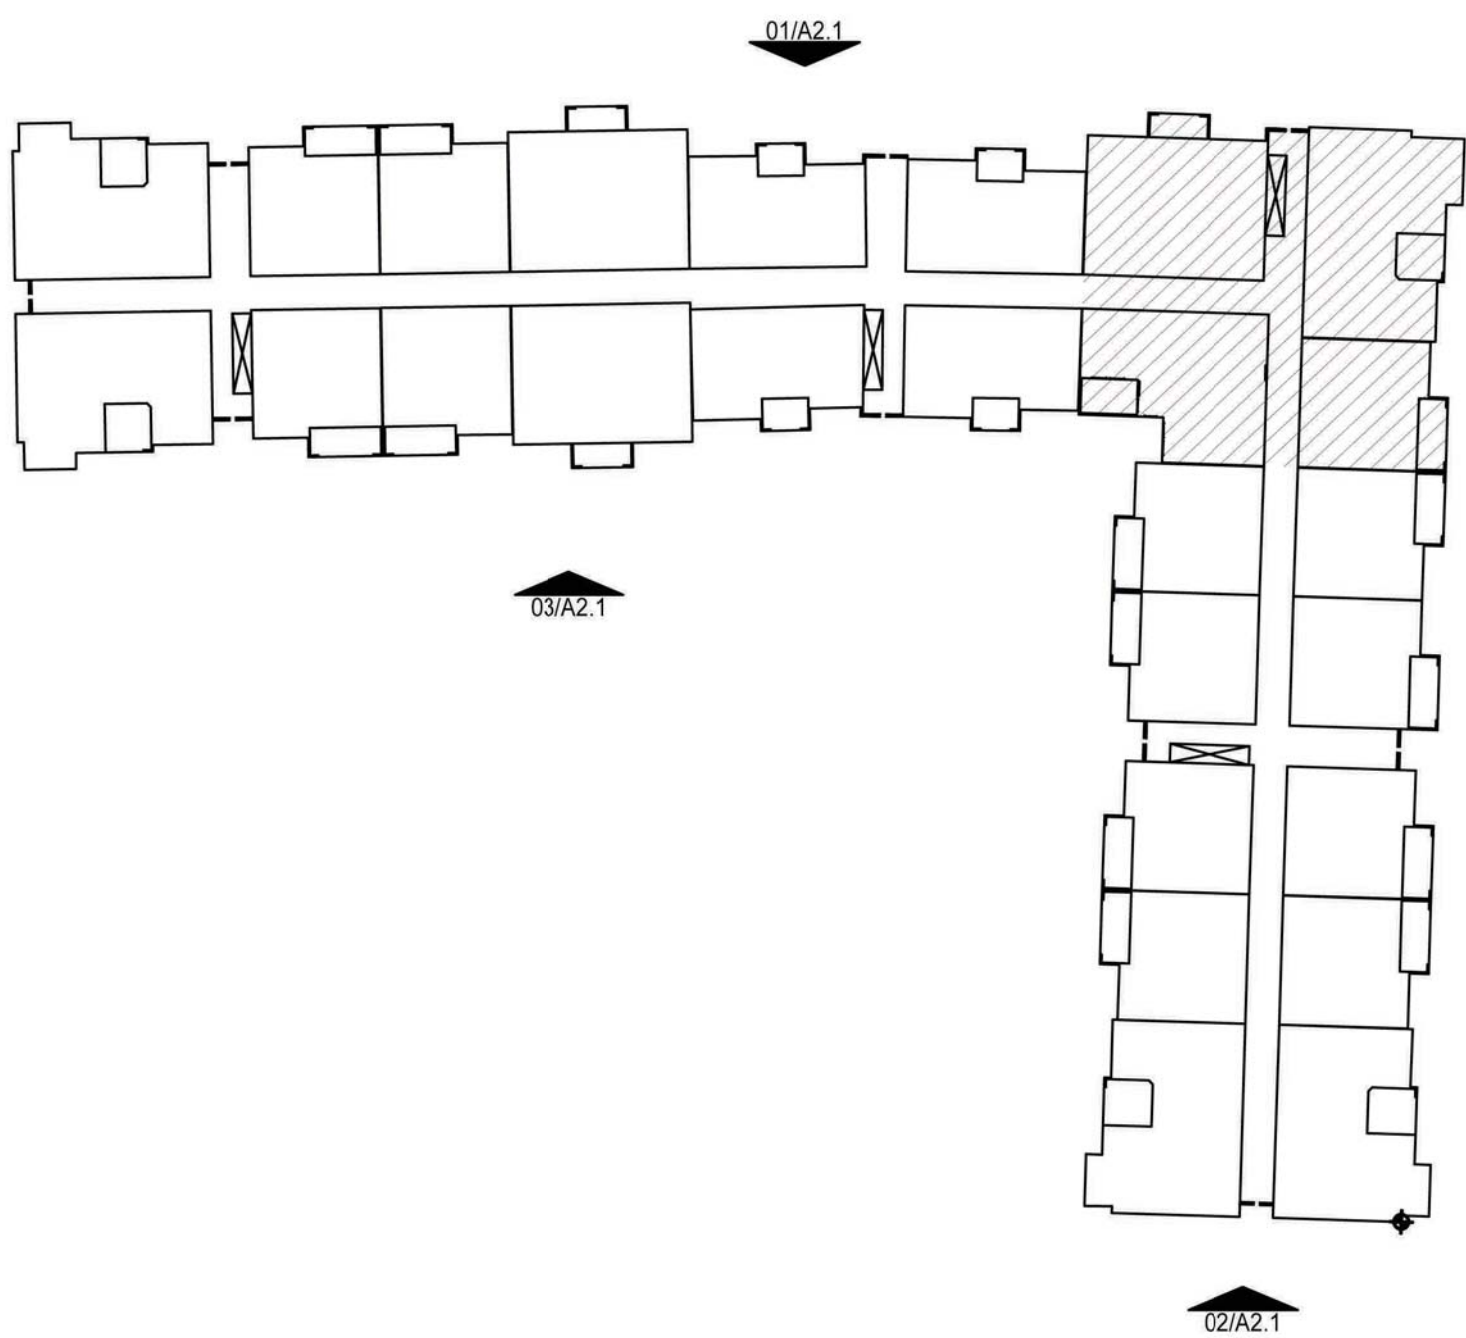

04 BUILDING TYPE 'A' KEY

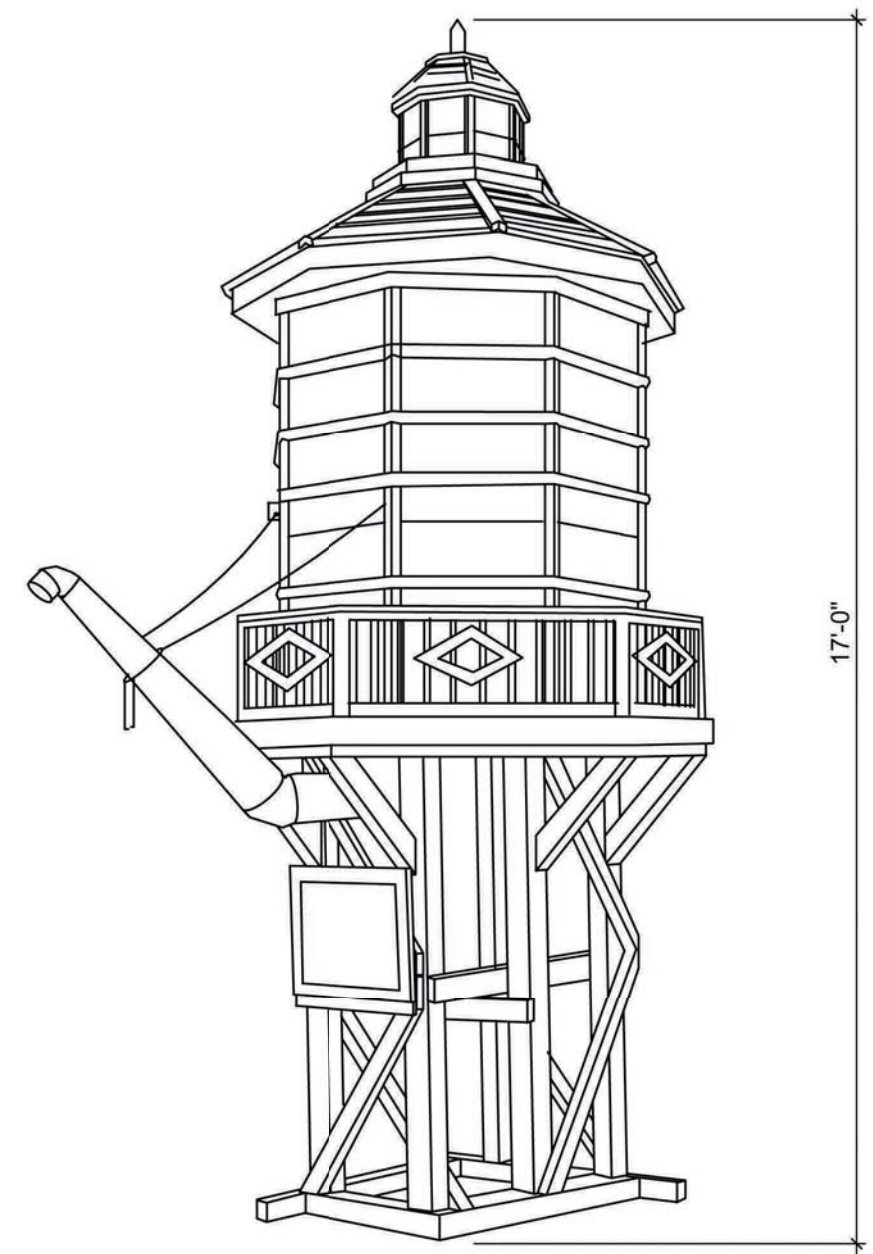

05 RAILROAD TRIBUTE WATER TANK
SCALE: 3/8"=1'-0"

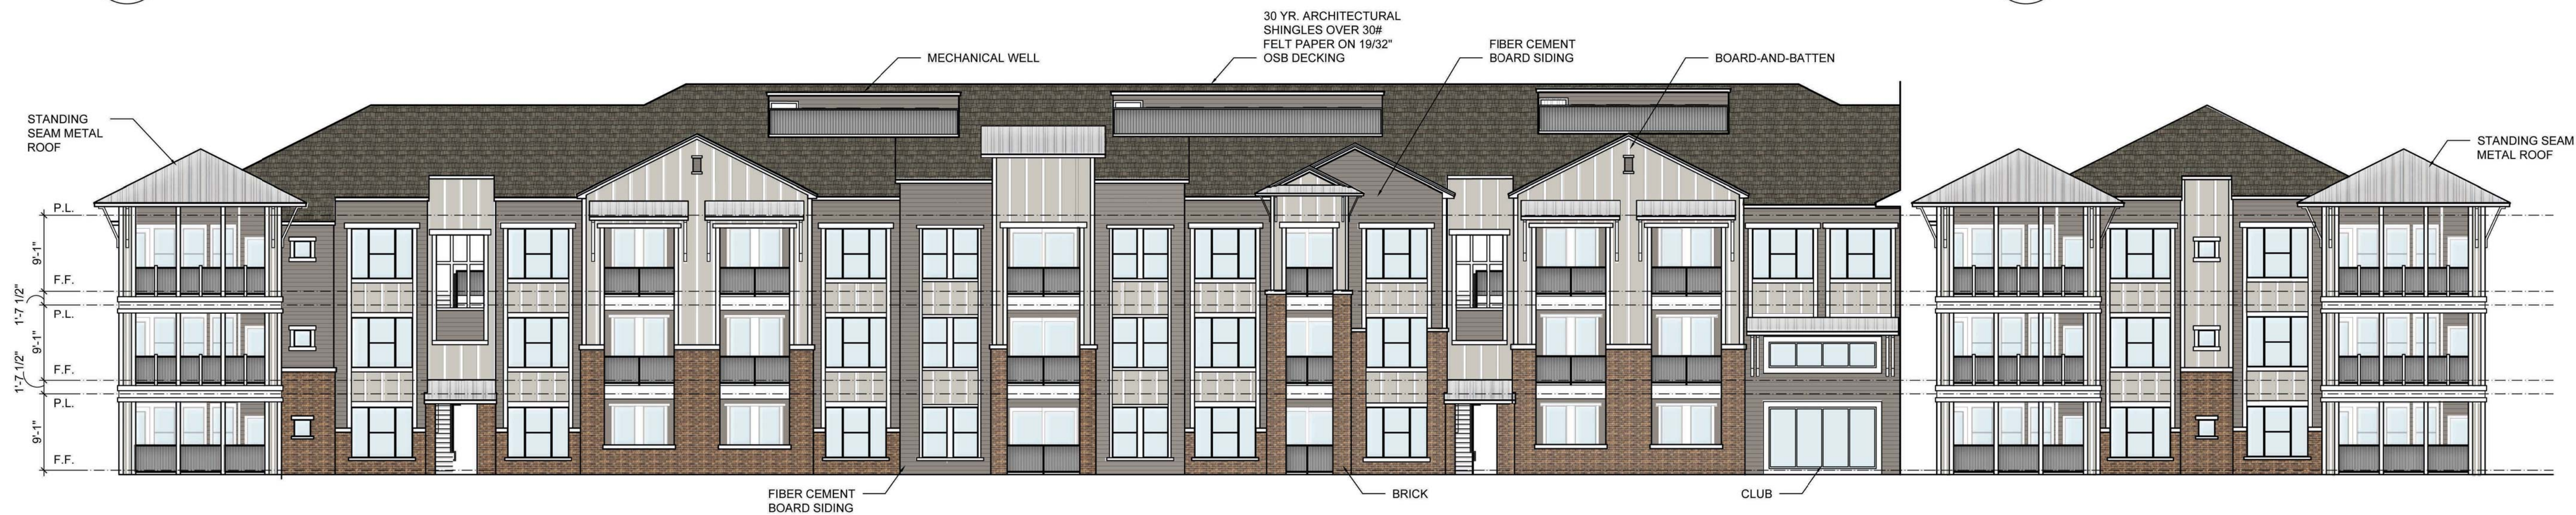

03 BUILDING TYPE 'A' BACK ELEVATION
SCALE: 3/32"=1'-0"

REAR ELEVATION



02 BUILDING TYPE 'A' BACK ELEVATION
SCALE: 3/32"=1'-0"



FRONTAGE ELEVATION

01 BUILDING TYPE 'A' FRONT ELEVATION
SCALE: 3/32" = 1'-0"