

FRANKIE'S CASA REMODEL



PLANS FOR: FRANKIE'S CASA
PATIO ADDITION
302 N. BALLARD AVENUE
WYLLIE, TEXAS 75098


TITLE: COVER SHEET

SHANNON NEWBOM MARK NEWBOM
CADAZIGN
ROYSE CITY, TEXAS 75189
469-338-9863
DRAWN BY:

DATE:
2/20/2023


SCALE:
AS SHOWN

SHEET:
A-1

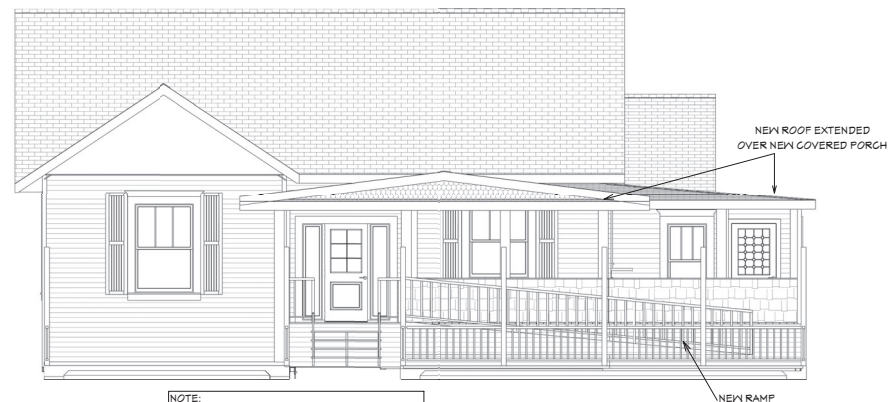

NOTE:
1. MATCH EXISTING MATERIAL AND PAINT COLOR.
2. FIELD VERIFY ROOF PITCH AND DIMENSIONS.

① **FRONT ELEVATION**
SCALE: 1/4"=1'

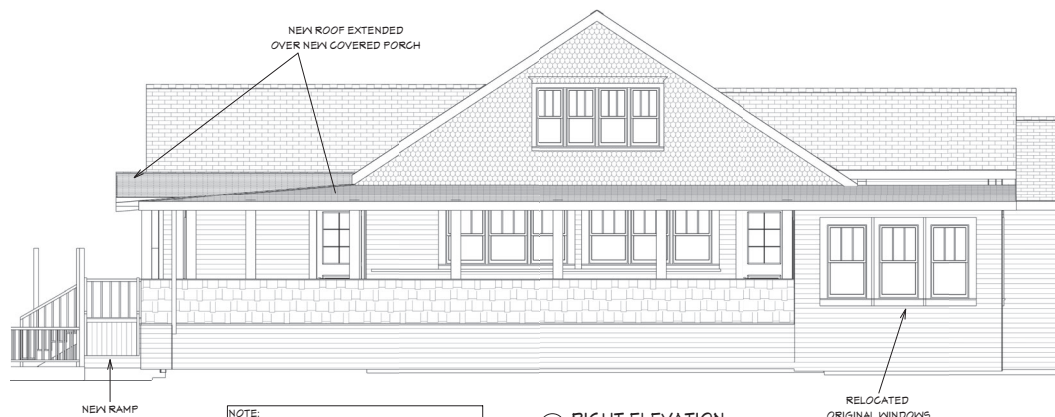

NOTE:
1. MATCH EXISTING MATERIAL AND PAINT COLOR.
2. FIELD VERIFY ROOF PITCH AND DIMENSIONS.

② **RIGHT ELEVATION**
SCALE: 1/4"=1'

PLANS FOR:
FRANKIE'S CASA
PATIO ADDITION
302 N. BALLARD AVENUE
WYLLIE, TEXAS 75098

TITLE:
ELEVATIONS



SHANNON NEWSON MARK NEWSON
CADAZIGN
ROYSE CITY, TEXAS 75189
469-338-9863
DRAWN BY:

DATE:
2/20/2023

SCALE:
AS SHOWN

SHEET:

A-3

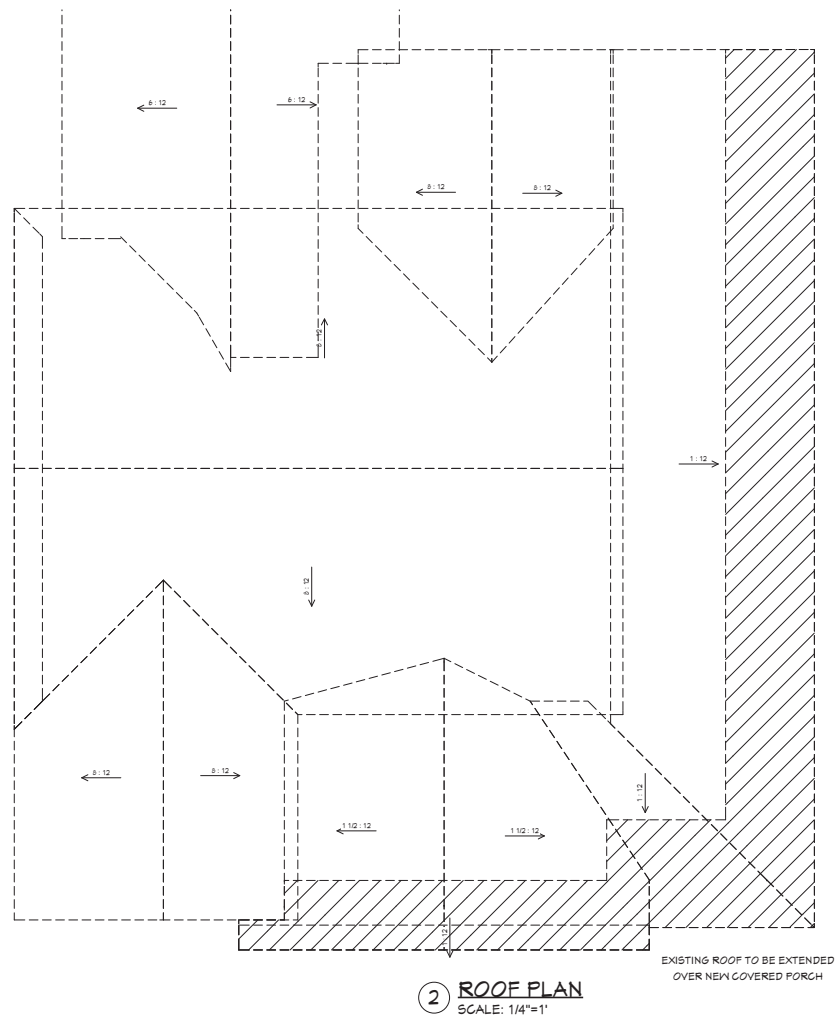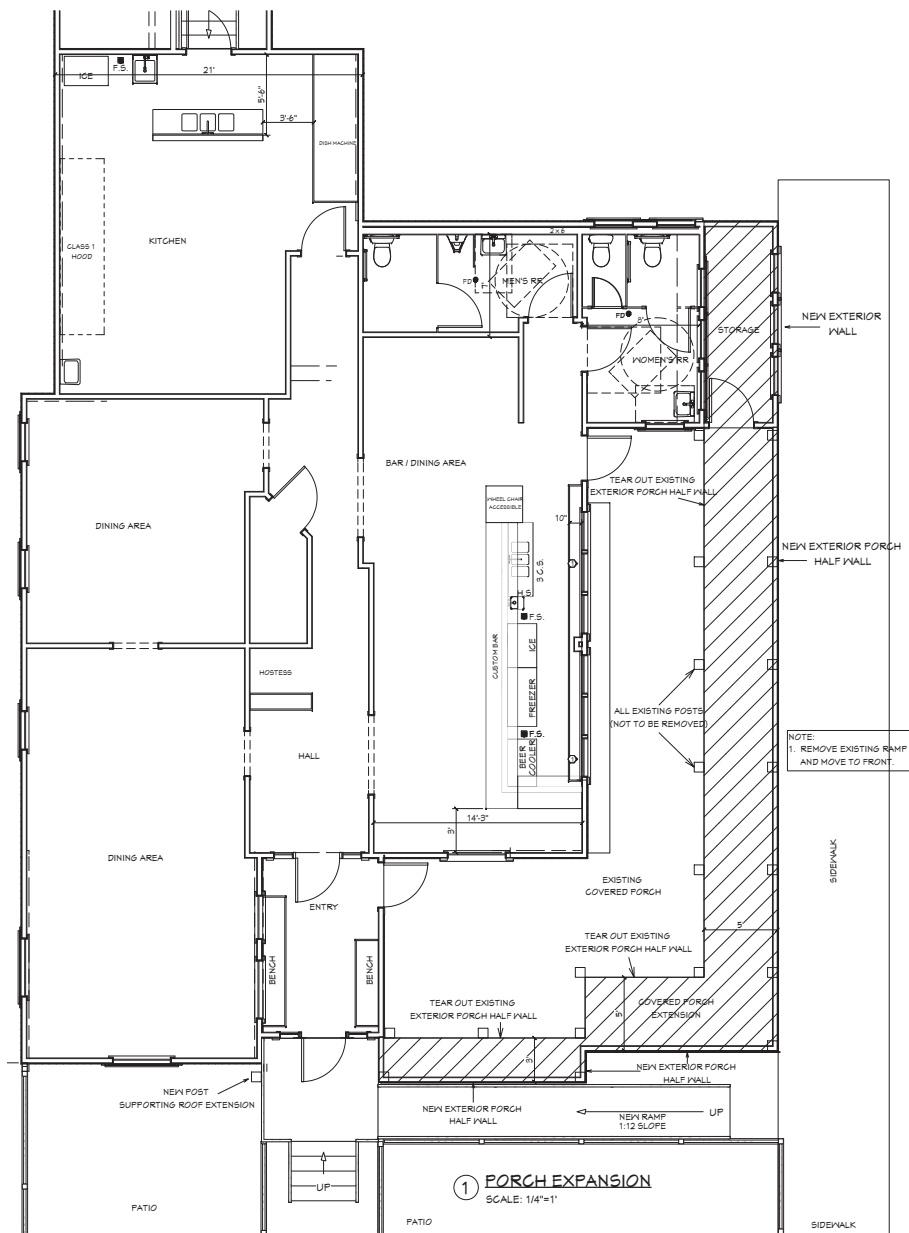

PLANS FOR:
FRANKIE'S CASA
PATIO ADDITION
302 N. BALLARD AVENUE
WYLLIE, TEXAS 75098

TITLE:
FLOOR PLAN & ROOF PLAN

SHANNON NEWSON MARK NEWSON
CADAZIGN
ROYSE CITY, TEXAS 75189
469-338-9863
DRAWN BY:

DATE:
2/20/2023

SCALE:
AS SHOWN

SHEET:

A-2





