



VICINITY MAP

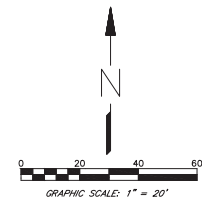

**NOTICE
DESIGN SET ONLY
NOT FOR CONSTRUCTION**
DO NOT ABUSE OR EXCEED THE LIMITS OF THE DESIGN SET. THESE DOCUMENTS (PLANS AND SPECIFICATIONS) ARE THE PROPERTY OF THE ENGINEER AND ARE TO BE USED ONLY FOR THE PROJECT AND SITE SPECIFICALLY IDENTIFIED HEREIN. NO PART OF THESE DOCUMENTS MAY BE REPRODUCED OR TRANSMITTED IN ANY FORM OR BY ANY MEANS, ELECTRONIC OR MECHANICAL, WITHOUT THE WRITTEN PERMISSION OF THE ENGINEER.

PREPARED BY

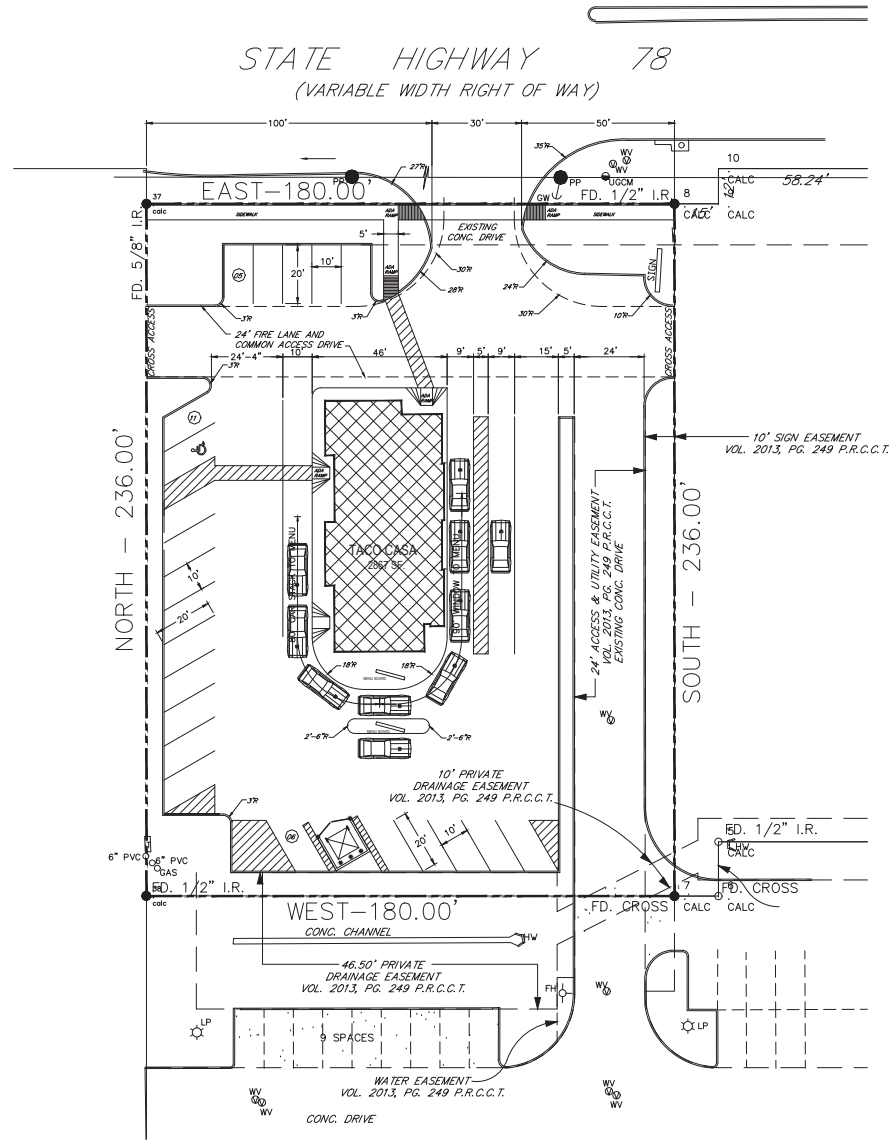

TACO CASA
WYLLIE, TEXAS

PROJECT NO.


CLIENT

SUBJECT


SITE PLAN

DRAWN BY	CHECKED BY
ORG. DATE: 8/11/2021	REV. DATE: 8/24/2021
2249	SHEET NO.
1"=20'-0"	S1

NOTE: ALL ROOF TOP UNITS MUST BE SCREENED.

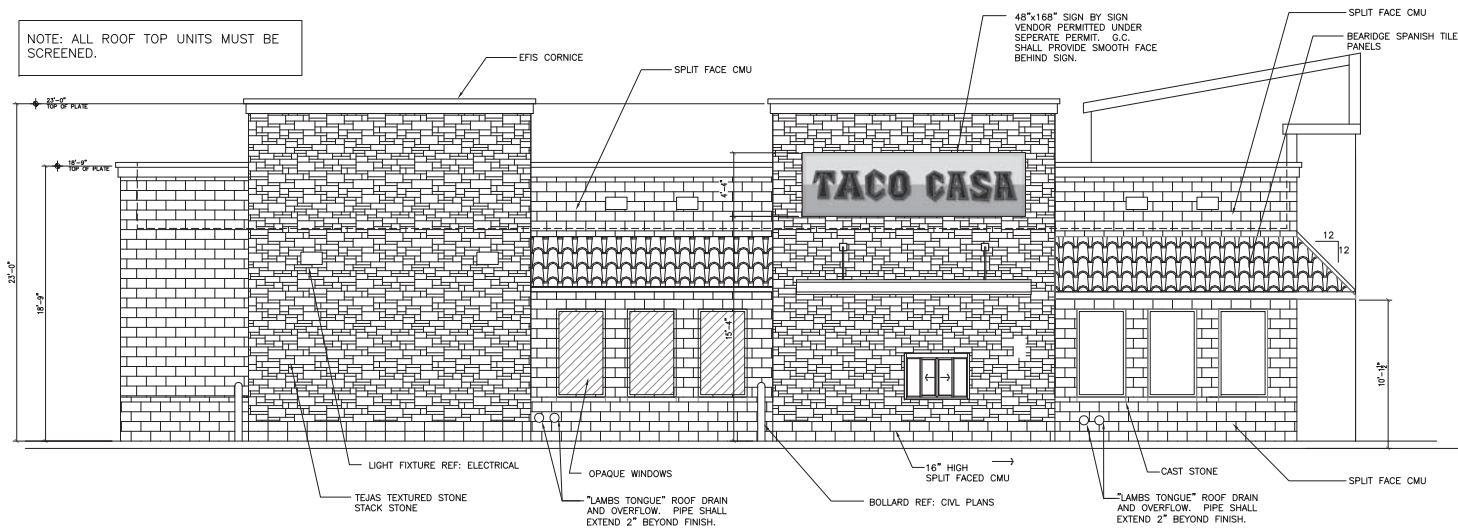

C1 EXTERIOR ELEVATION - LEFT SIDE DRIVE-THRU

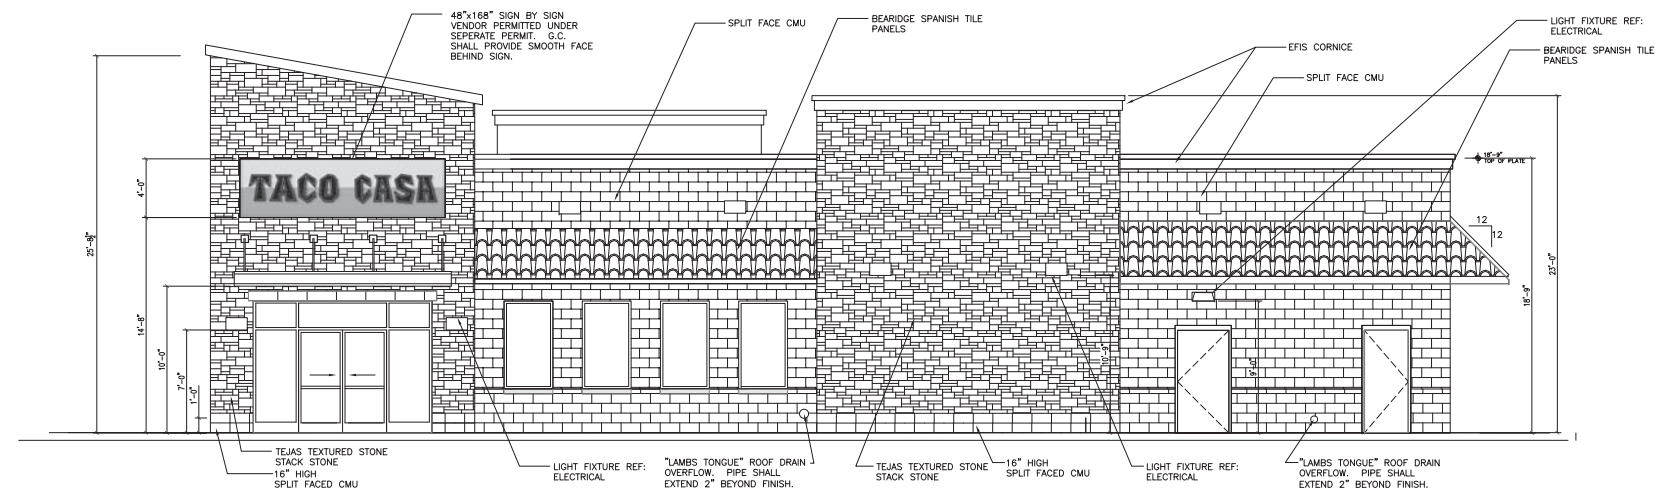

NOTES:
1. "TACO CASA" SIGNAGE SUPPLIED BY OWNER AND INSTALLED BY G.C.
COORDINATE ELECTRICAL REQUIREMENTS WITH SIGN SUPPLIER. ALL
SIGNAGE SHALL PERMITTED UNDER SEPARATE PERMIT.
2. "NO SMOKING SIGN" SHALL BE INSTALLED AT EACH ENTRY DOOR.
SIGN LETTERS TO BE AT LEAST 1" IN HEIGHT.

A1 EXTERIOR ELEVATION - RIGHT SIDE


SCALE: 1/4" = 1'-0"



These designs, drawings and specifications are the property of Prizm Architects International LTD. Inc. and shall not be copied or reproduced without its written consent. These designs, drawings and specifications are specific and to be only used on 2027 N STATE HWY 78, WYLE, TEXAS

THIS DOCUMENT IS FOR INTERIM REVIEW ONLY AND NOT INTENDED TO BE USED FOR CONSTRUCTION, BIDDING, OR PERMIT PURPOSES.
RODNEY C. ST. JOHN
REGISTERED ARCHITECT
TEXAS NO. 14791

8/6/21

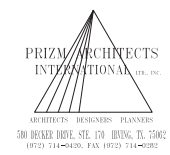


REVISIONS:

TACO CASA
2027 N STATE HWY 78
WYLE, TEXAS

PROJECT NUMBER: 0.022.1019
ISSUED: 8/5/21
DRAWN BY: PA
CHECKED BY: RCS
FILENAME: WOOD-PROTO

EXTERIOR ELEVATIONS
A4.0

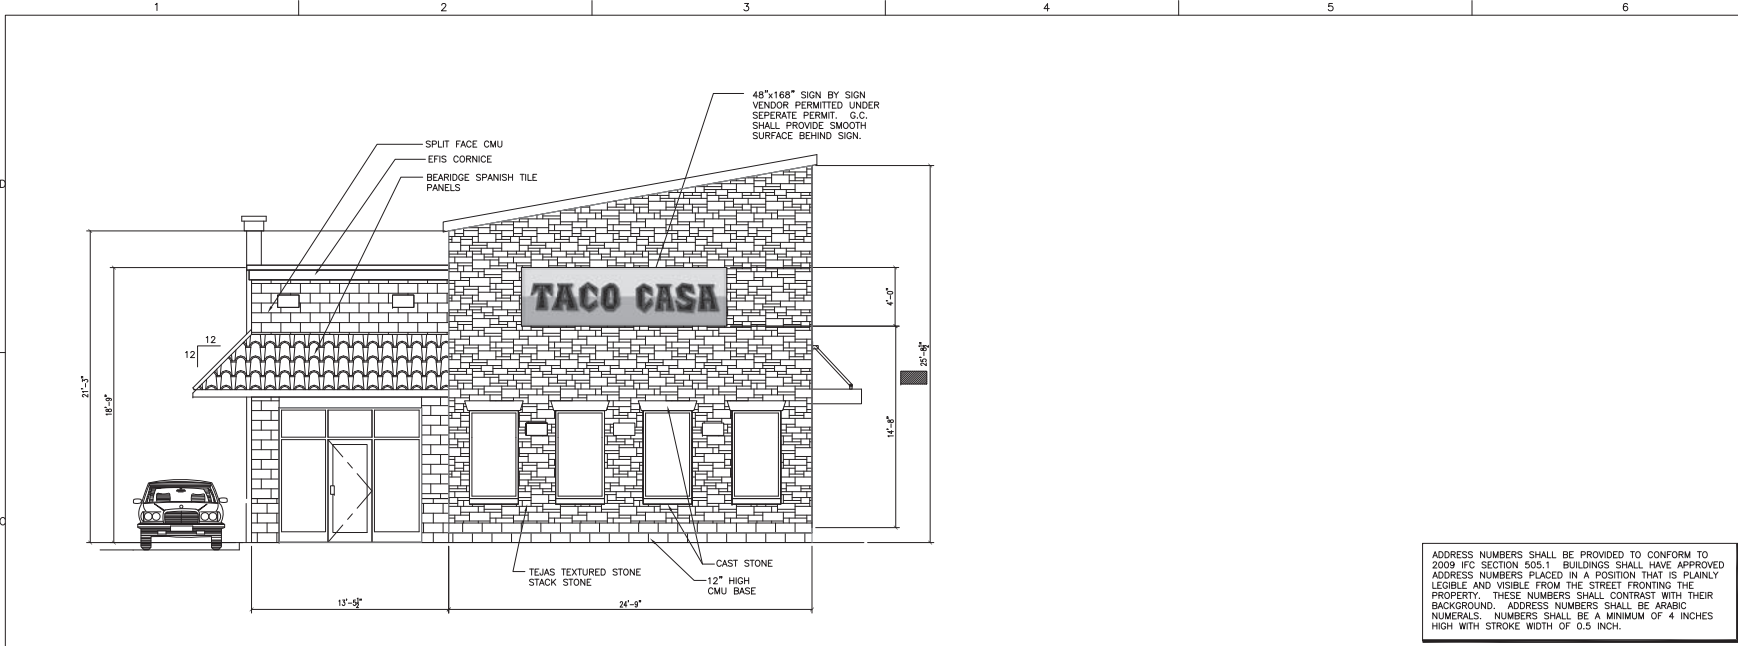

TACO CASA

These designs, drawings and specifications are the property of Prizm Architects International LTD. Inc. and shall not be copied or reproduced without its written consent. These designs, drawings and specifications are specific and to be only used © 2027 N STATE HWY 78, WYLIE, TEXAS

THIS DOCUMENT IS FOR INTERIM REVIEW ONLY AND NOT INTENDED TO BE USED FOR CONSTRUCTION, BIDDING, OR PERMIT PURPOSES.


RODNEY C. ST. JOHN
REGISTERED ARCHITECT
TEXAS NO. 14791

8/6/21

ADDRESS NUMBERS SHALL BE PROVIDED TO CONFORM TO 2009 IFC SECTION 505.1. BUILDINGS SHALL HAVE APPROVED ADDRESS NUMBERS PLACED IN A POSITION THAT IS PLAINLY LEGIBLE AND VISIBLE FROM THE STREET FRONTING THE PROPERTY. THESE NUMBERS SHALL CONTRAST WITH THEIR BACKGROUND. ADDRESS NUMBERS SHALL BE ARABIC NUMERALS. NUMBERS SHALL BE A MINIMUM OF 4 INCHES HIGH WITH STROKE WIDTH OF 0.5 INCH.

C1 EXTERIOR ELEVATION -FRONT ELEVATION

SCALE: 1/4"=1'-0"

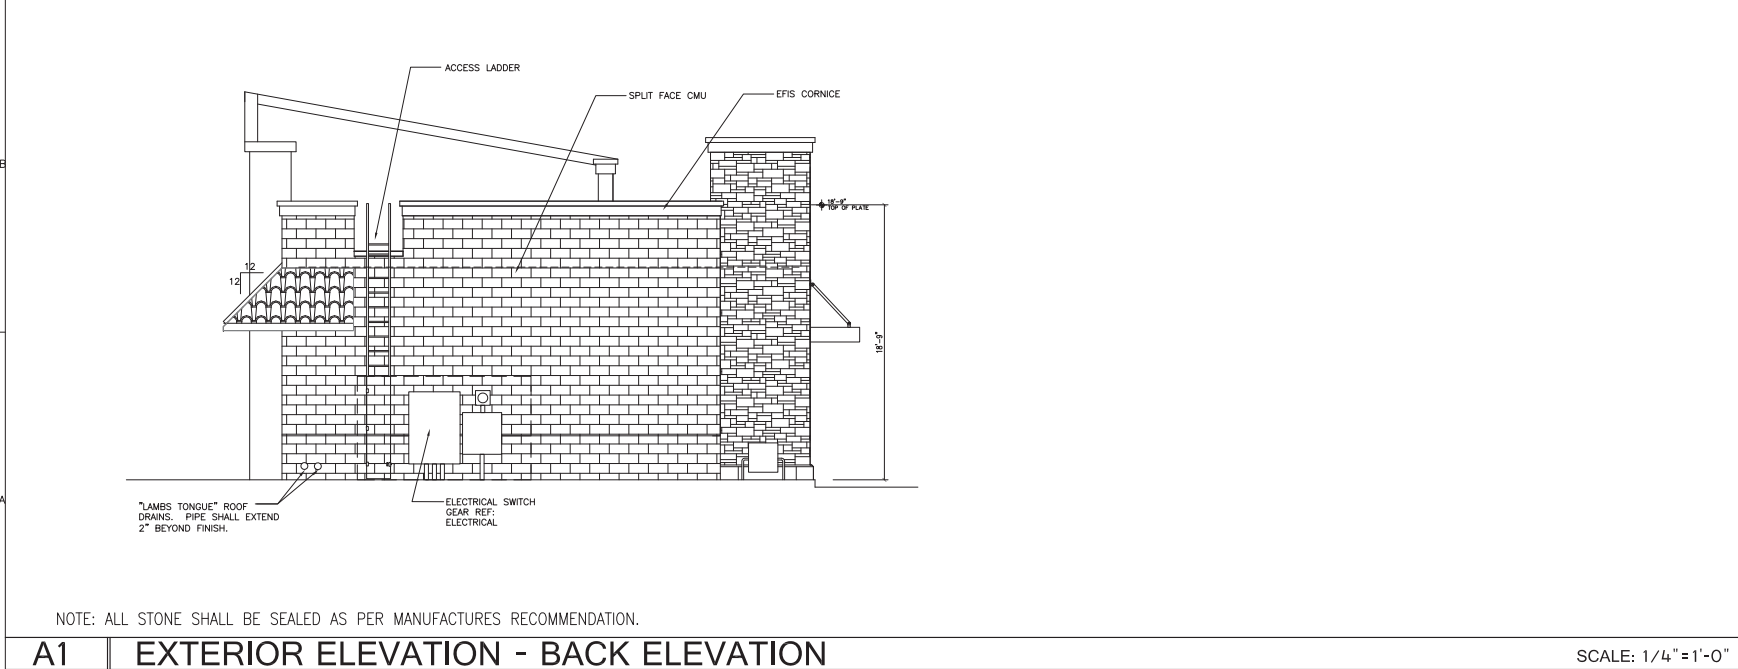

PRIZM ARCHITECTS
INTERNATIONAL LTD. INC.

ARCHITECTS • DESIGNERS • PLANNERS

300 BRICKER HOLLOW STE. 170 DALLAS, TX 75201
(972) 714-0430, FAX (972) 714-0382

REVISIONS:

TACO CASA

2027 N STATE HWY 78
WYLIE, TEXAS

PROJECT NUMBER: 0.022.1019
ISSUED: 8/5/21
DRAWN BY: PA
CHECKED BY: RCS
FILENAME: WOOD-PROTO

EXTERIOR ELEVATIONS
A4.1

A1 EXTERIOR ELEVATION - BACK ELEVATION

SCALE: 1/4"=1'-0"