



Zoning Exhibit

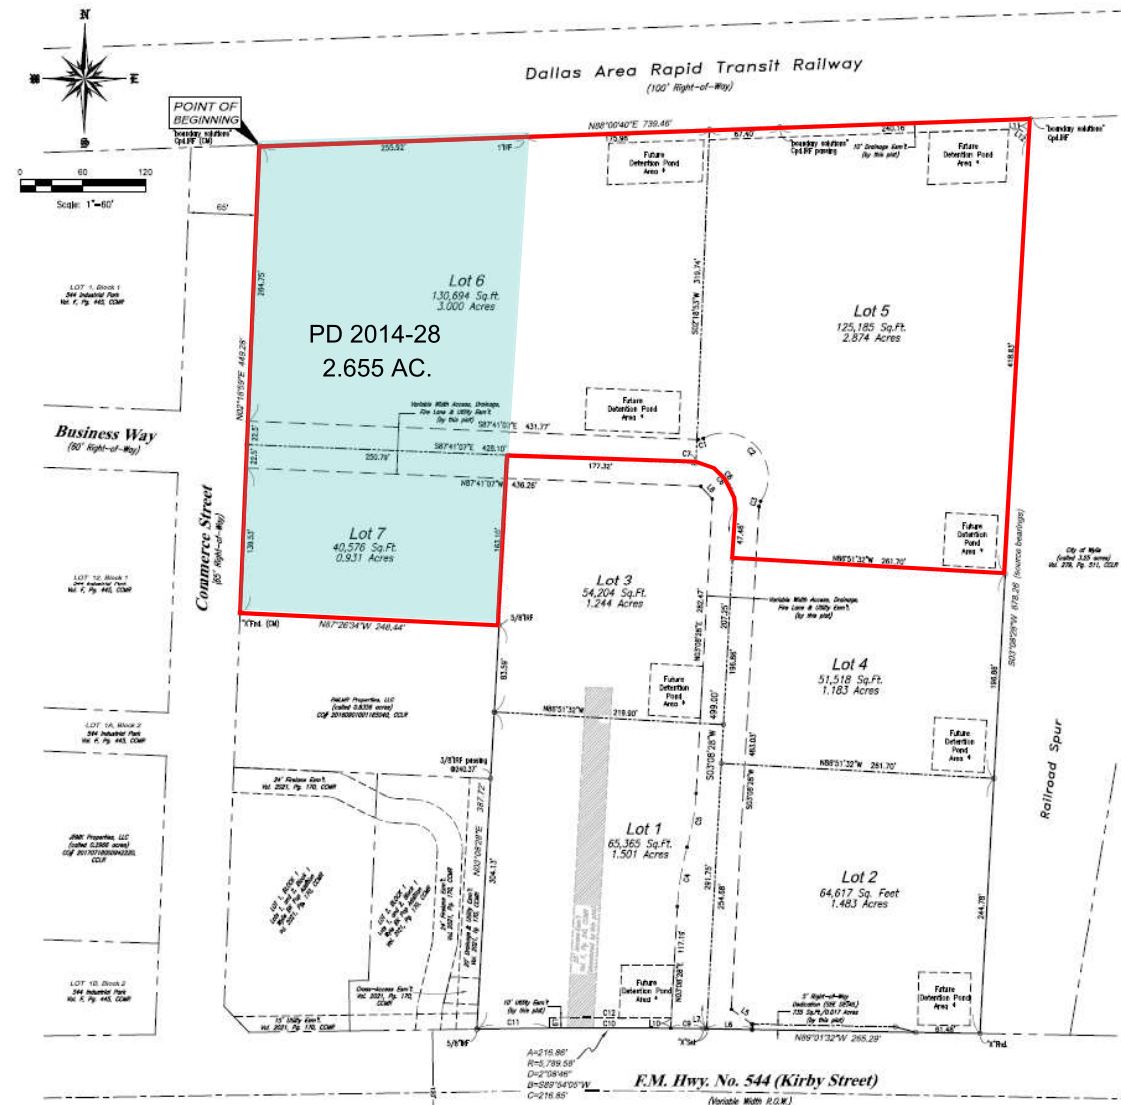

Area of Existing PD 2014-28 (2.655 AC.)

☐ Area of Proposed (6.805 AC.)

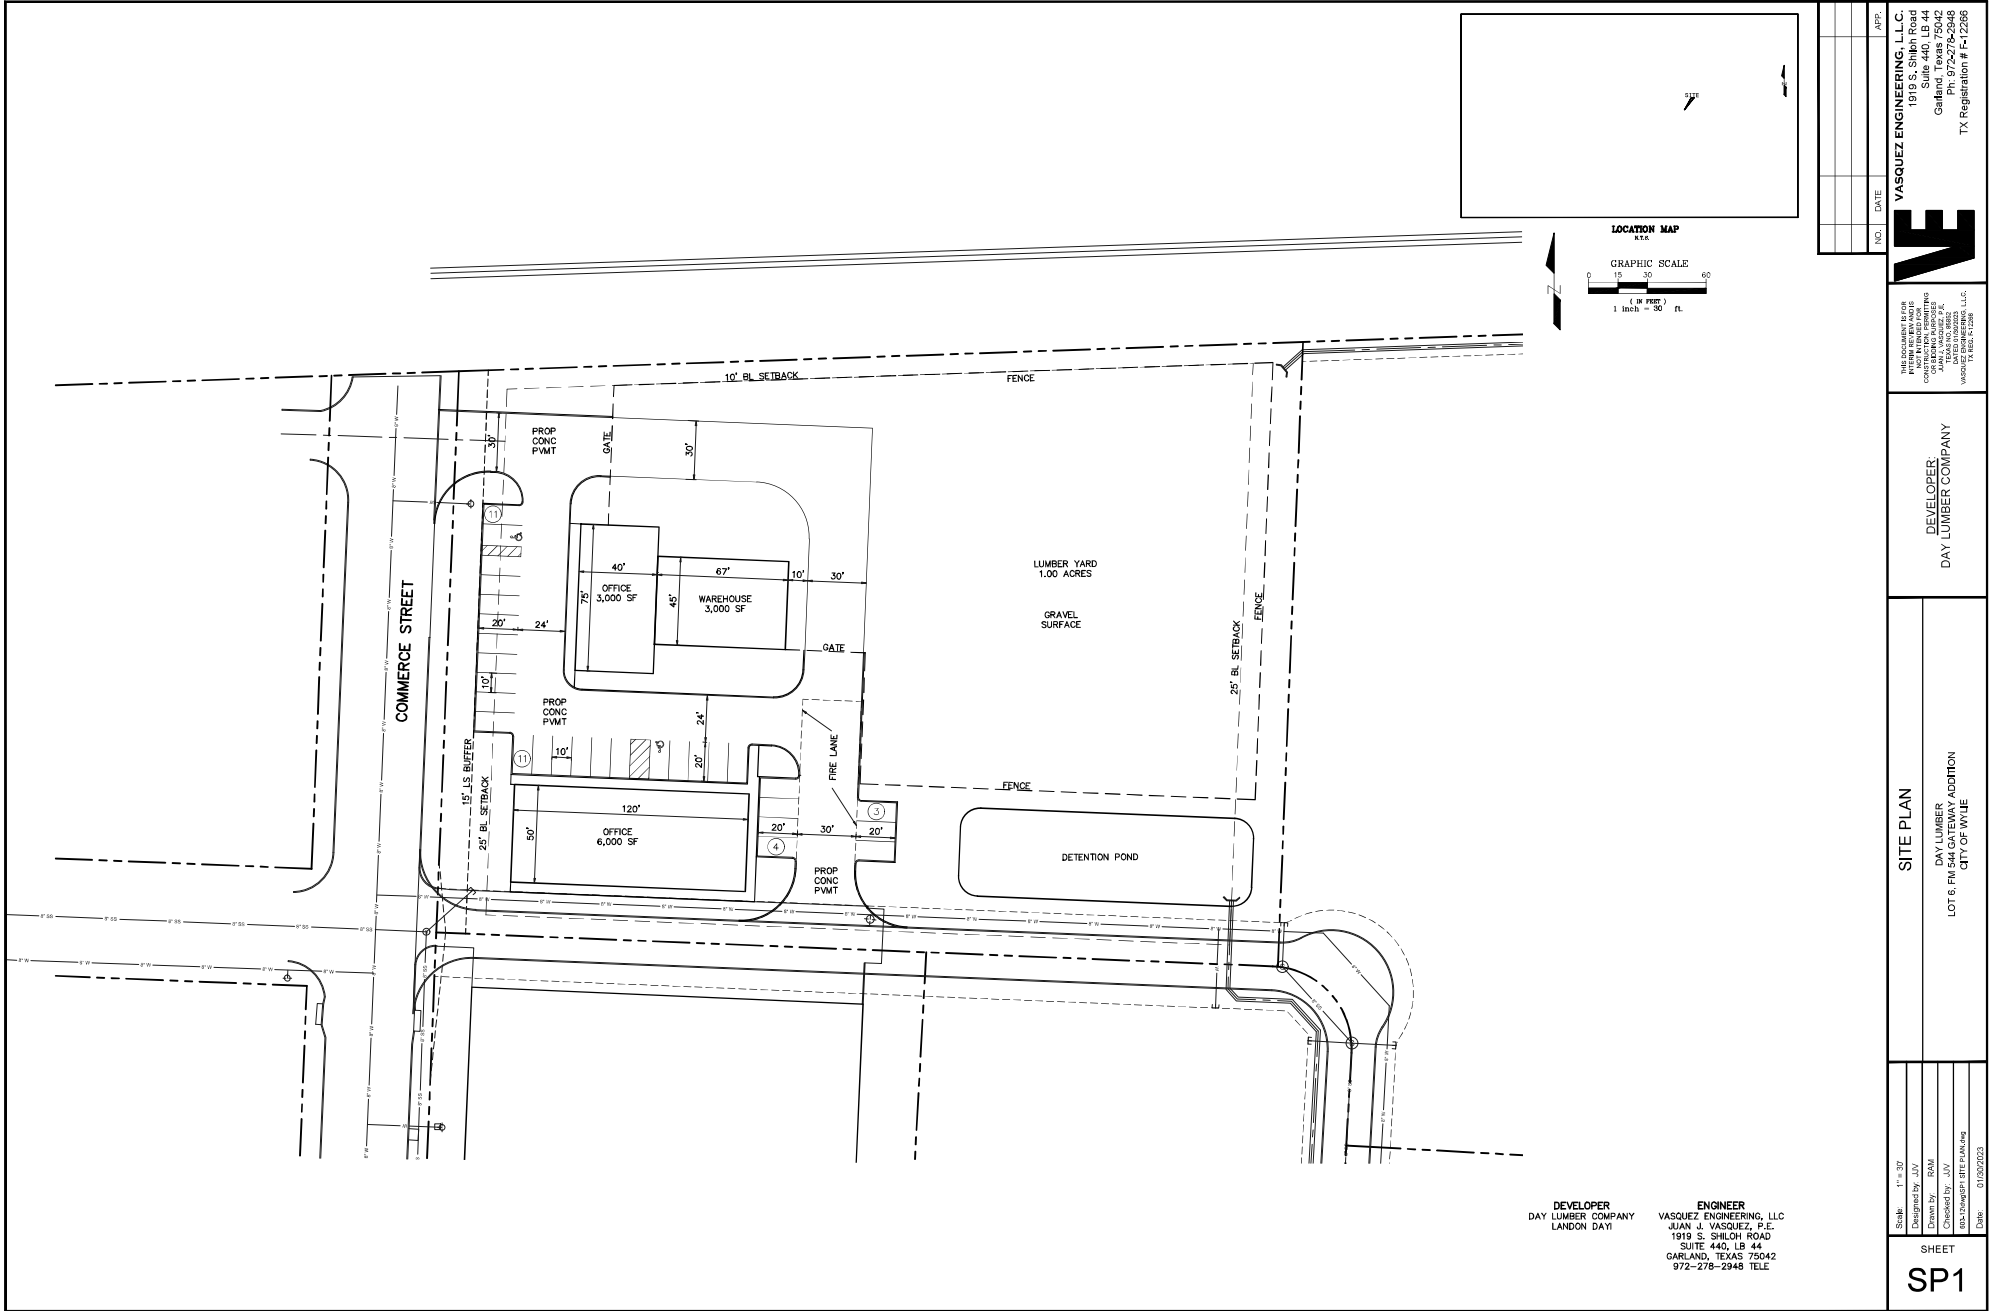

DEVELOPER
DAY LUMBER COMPANY
LONDON DAY

ENGINEER
VASQUEZ ENGINEERING, LLC
JUAN J. VASQUEZ, P.E.
1919 S. SHILOH ROAD
SUITE 440, LB 44
GARLAND, TEXAS 75042
972-278-2948 TELE

Scale: 1" = 30'
Designed by: JJV
Drawn by: BMM
Checked by: JJV
skb (sketch) SITE PLAN.dwg
Date: 01/02/2023

SHEET
SP1

SITE PLAN
DAY LUMBER
LOT 6, PM 544 GATEWAY ADDITION
CITY OF WYUJE

DEVELOPER:
DAY LUMBER COMPANY

THIS DOCUMENT IS FOR THE EXCLUSIVE USE OF THE CLIENT AND IS NOT TO BE REPRODUCED OR TRANSMITTED IN ANY FORM OR BY ANY MEANS, ELECTRONIC OR MECHANICAL, WITHOUT THE WRITTEN PERMISSION OF VASQUEZ ENGINEERING, LLC.

VASQUEZ ENGINEERING, LLC
1919 S. Shiloh Road
Suite 440, LB 44
Garland, TX 75042
Call: 972-278-2948
Fax: 972-278-2949
TX Registration # F-12266