

FRANKIE'S CASA OPTION 1 COVERED DECK



PERSPECTIVE VIEW
NTS

PLANS FOR:
FRANKIE'S CASA
OPTION 1 COVERED DECK
302 N. BALLARD AVENUE
WYLLIE, TEXAS 75098


TITLE:
COVER SHEET

SHANNON NEWBOM MARK NEWBOM
CADAZIGN
COMMERCE, TEXAS 75426
469-338-9863
DRAWN BY:


DATE:
3/4/2026

SCALE:
AS SHOWN

SHEET:
A-1

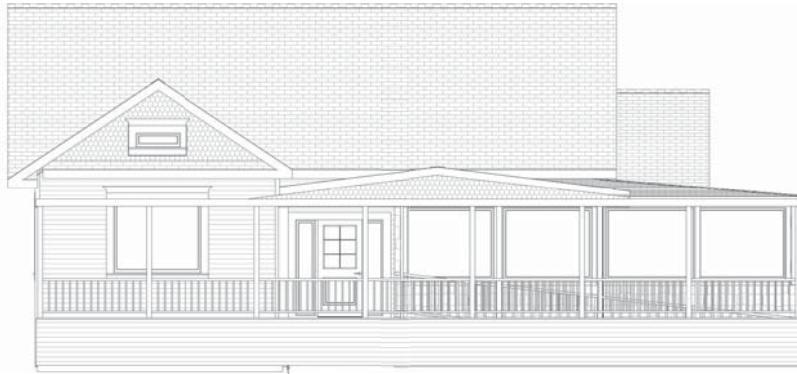


① FRONT ELEVATION
SCALE: 1/4"=1'

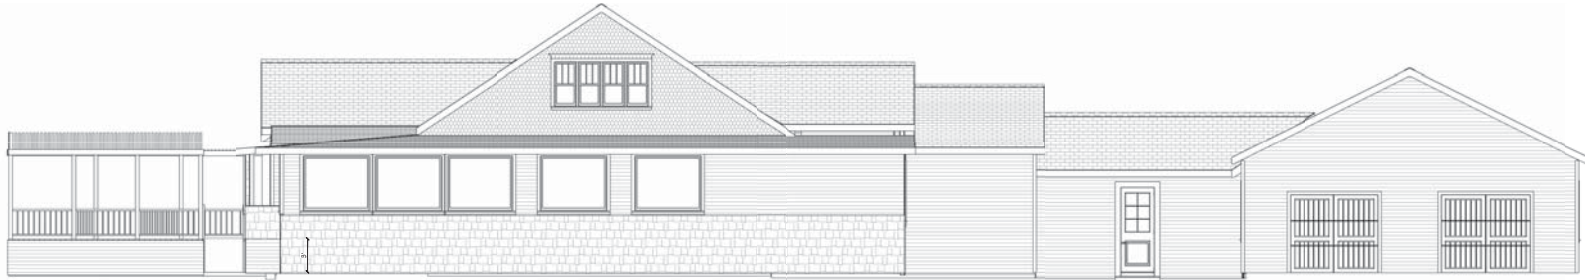

NOTE:
1. MATCH EXISTING MATERIAL AND PAINT COLOR.
2. FIELD VERIFY ROOF PITCH AND DIMENSIONS.

② RIGHT ELEVATION
SCALE: 1/4"=1'

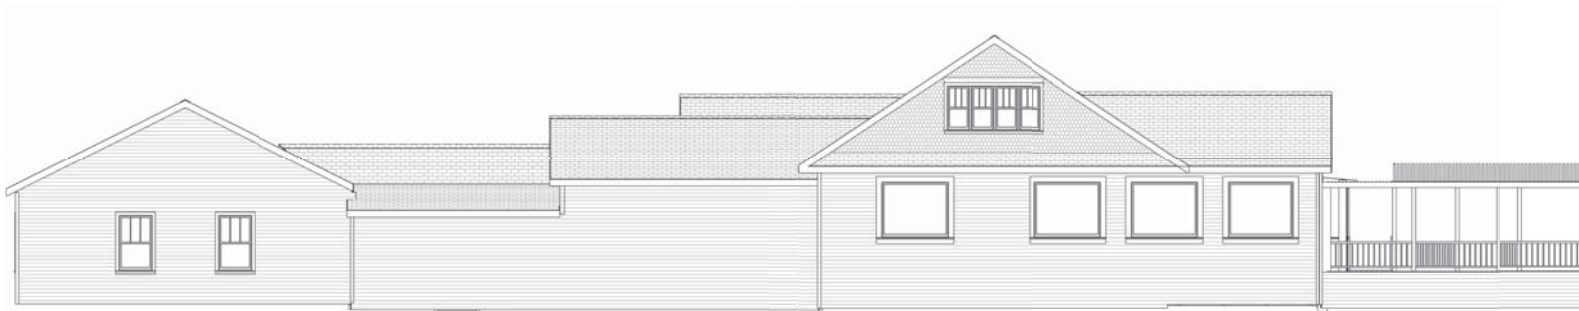

③ LEFT ELEVATION
SCALE: 3/16"=1'

PLANS FOR:
FRANKIE'S CASA
OPTION 1 COVERED DECK
302 N. BALLARD AVENUE
WYLIE, TEXAS 75098

TITLE: ELEVATIONS

SHANNON NEWSON MARK NEWSON
CADAZIGN
COMMERCE, TEXAS 75426
469-338-9863
DRAWN BY:

DATE:
3/4/2026

SCALE:
AS SHOWN

SHEET:

A-3