


MASONRY	3,654.6 SF
CONCRETE TILT-WALL	2,281.7 SF
METAL PANEL	1,005.6 SF
METAL LOUVER	0.0 SF
GLASS:	2,089.9 SF
TOTAL	9,031.8 SF

MASONRY	1,841.9 SF
CONCRETE TILT-WALL	6,119.6 SF
METAL PANEL	1,213.2 SF
METAL LOUVER	1,802.8 SF
GLASS:	1,490.8 SF
TOTAL:	12,468.3 SF


MASONRY	3,545.0 SF
CONCRETE TILT-WALL	3,417.4 SF
METAL PANEL	769.7 SF
METAL LOUVER	565.6 SF
GLASS:	1,223.9 SF
TOTAL :	9,521.6 SF

MASONRY	2,405.4 SF
CONCRETE TILT-WALL	3,569.6 SF
METAL PANEL	2,309.8 SF
METAL LOUVER	1,753.8 SF
GLASS:	2,240.3 SF
TOTAL:	12,278.9 SF

FINISH CODE	DESCRIPTION
CTW-A	SITE-CAST CONC. TILT UP (P.N. - REF. STR) (B)
CR-A	GLAZ ALUM. CR. TYPE - A (B) (40)
CR-A1	GLAZ. MULLION EXTENSION - BRASS BRONZE
CR-A2	GLAZ. MULLION EXTENSION - CUSTOM BLUE
CR-A3	SHIMMER - EXT. WALL LITERS BY OTHERS (B) (40)
MP-A1	MTL. WALL PNL. (7' 41/2" - RANDOM PATTERN WITH MP-A)
MP-A2	MTL. WALL PNL. (7' 41/2" - RANDOM PATTERN WITH MP-A)
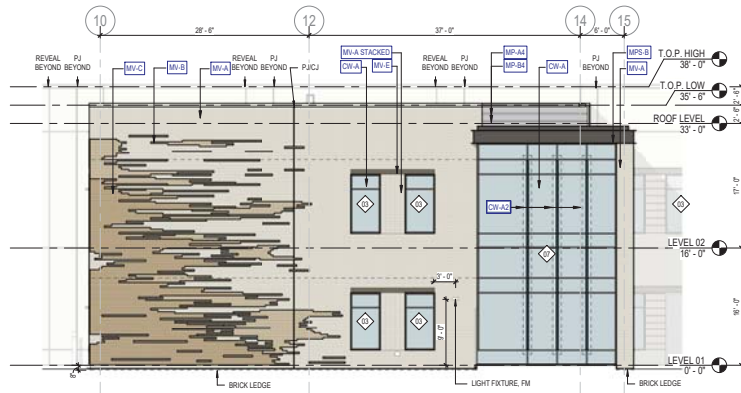

5 EAST ELEVATION - END - CTE
SCALE: 1/8" = 1'-0"

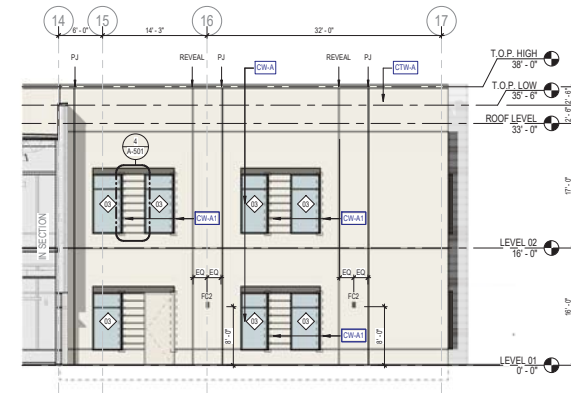

4 EAST ELEVATION - NORTH END - CTE
SCALE: 1/8" = 1'-0"



6 NORTH ELEVATION - GLAZING - CTE
SCALE: 1/8" = 1'-0"

3 NORTH ELEVATION - CTE
SCALE: 1/8" = 1'-0"



2 NORTH WEST ELEVATION - ENTRY - CTE
SCALE: 1/8" = 1'-0"

1 NORTH WEST ELEVATION - ENTRY - CTE
SCALE: 1/8" = 1'-0"

Page Southernland Page, Inc.
1000 Main Street Suite 123
Dallas, TX 75201
page@stanpage.com
TEL: 214.522.3900
FAX: 214.522.4380

CONSULTANT TEAM
STRUCTURAL
Page Southernland Page, Inc.
1000 Main Street
Suite 123
Dallas, TX 75201
214.522.3900


LOW VOLTAGE
Page Southernland Page, Inc.
1000 Main Street
Suite 123
Dallas, TX 75201
214.522.3900

CIVIL
RLK Engineering, Inc.
111 West Main Street
Allen, TX 75013
972.359.1733

CONSTRUCTION MANAGER
AECOM
13305 North St
Suite 400
Dallas, TX 75240
972.788.0000

LANDSCAPE
Westwood Professional Services
7502 River Road
Ft. Worth, TX 76116
972.285.3551

CONSTRUCTION MANAGER @ RISK
Skanska USA Inc.
100 Dallas St
Suite 1000
Dallas, TX 75202
972.285.4440

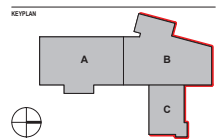

INTERIM REVIEW
THIS DOCUMENT IS RELEASED FOR THE
PURPOSE OF INTERIM REVIEW UNDER THE
AUTHORITY OF
MATTIA FLABIANO, ARCHITECT
TEXAS REGISTRATION NO. 10900
IT IS NOT TO BE USED FOR REGULATORY
APPROVAL, BIDDING, PERMIT, OR
CONSTRUCTION PURPOSES.

CLIENT
Collin College - Wylie

PROJECT
Career Technical
Education Building 6 / E
391 Country Club Rd, Wylie, TX 75098

PROJECT NUMBER
UNIVERSITY
DRAWN BY
TEAM


ORIGINAL ISSUE
DESIGN DEVELOPMENT
08 AUG 2025

SHEET NAME
ARCHITECTURAL - ENLARGED
EXTERIOR ELEVATIONS

SHEET NUMBER

A-202.1


FINISH CODE	DESCRIPTION
CTW-A	STYRECAST CONC. TILT UP PNL - REF. STRU (B1)
CH-A	SLAT ALUMINUM - TYPE 1-A (B1-410)
CH-A1	SLAT MULLION EXTERIOR - ANNE BRONZE
L-B	FIXED LOWER STORM (B1-110)
L-C	FIXED LOWER SCREEN WALL (B1-110)
MP-A4	MTL WALL PNL (P1-410) - RANDOM PATTERN WITH MP-A4
MP-B4	MTL WALL PNL (P1-410) - RANDOM PATTERN WITH MP-A4
MP-C2	MTL SOFFIT PNL (P1-410) - TO MATCH STORM LOWER FOR DOORS
MP-B	MTL SOFFIT PNL (P1-410)
MP-A	BRICK VENEER - A (B1-200)
MP-A STACKED	BRICK VENEER - A STACKED (B1-200)
MP-B	BRICK VENEER - B (B1-200)
MP-C	BRICK VENEER - C (B1-200)
MP-E	BRICK VENEER - E (B1-200)

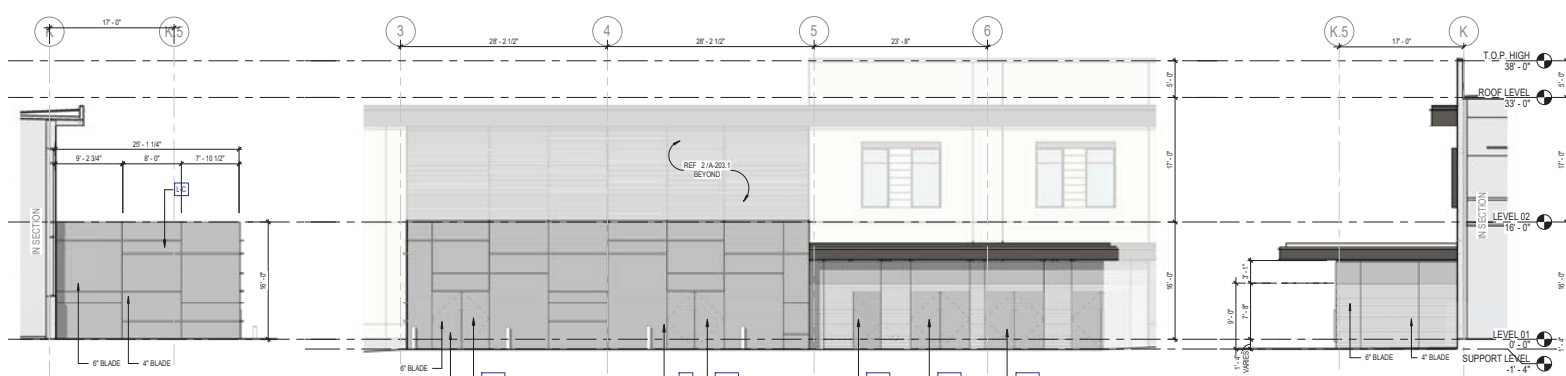

5 SOUTH ELEVATION - BULK GAS - CTE
SCALE: 1/8" = 1'-0"


4 EAST ELEVATION - BULK GAS - CTE
SCALE: 1/8" = 1'-0"

3 NORTH ELEVATION - BULK GAS - CTE
SCALE: 1/8" = 1'-0"

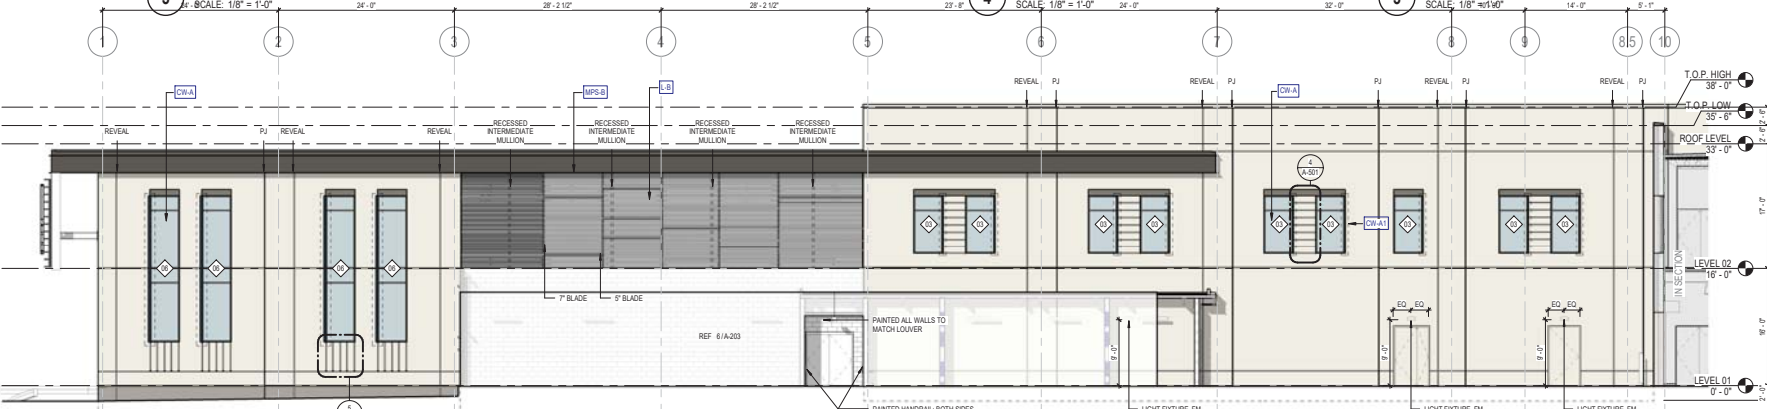

5 SOUTH ELEVATION - CTE
SCALE: 1/8" = 1'-0"

2 EAST ELEVATION - SOUTH END - CTE
SCALE: 1/8" = 1'-0"

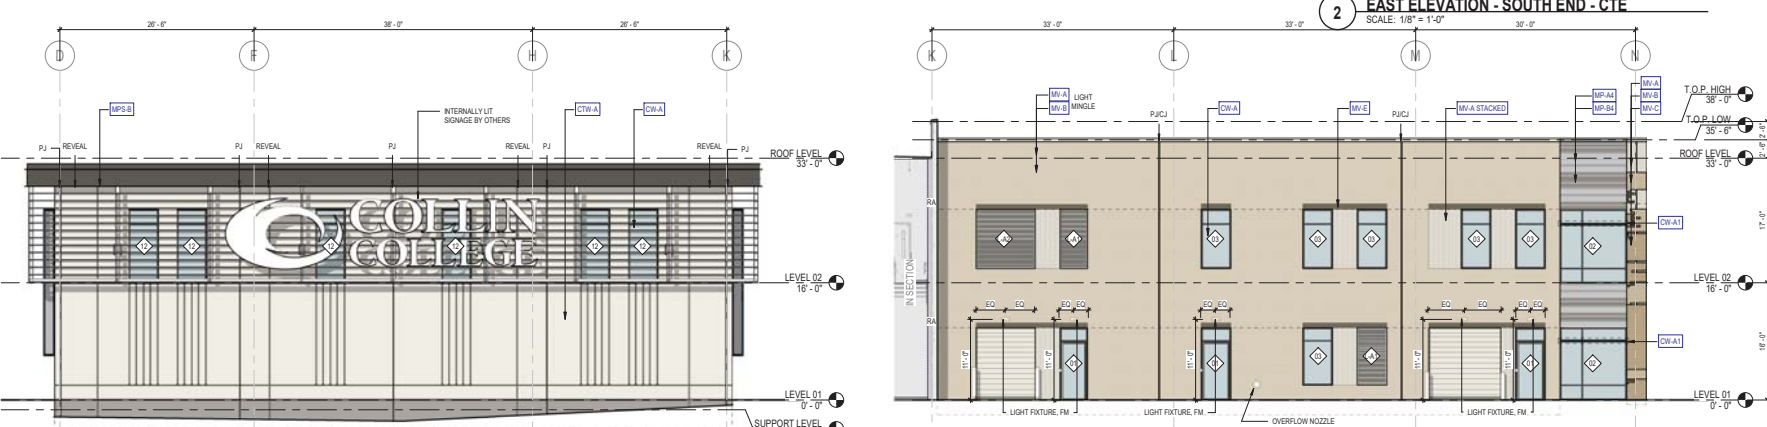

6 SOUTH ELEVATION - CTE
SCALE: 1/8" = 1'-0"

1 SOUTH ELEVATION - BAR - CTE
SCALE: 1/8" = 1'-0"

Page Southern Page, Inc.
10200 Main Street Suite 123
Dallas, TX 75201
page@psd.com
TEL: 214 522 3900
FAX: 214 522 4380


ARCHITECTURE (ENGINEERING) INTERIORS (PLANNING) CONSULTING
Atlanta / Albuquerque / Miami / Austin / Boston / Charleston / Dallas / Denver
Dallas / Houston / Los Angeles / Mexico City / New York City / Orlando / Phoenix /
Raleigh / Richmond / San Antonio / San Francisco / Tampa / Washington DC

LOW VOLTAGE
Page Southern Page, Inc.
400 W. Coast Center Street
Fifth Floor
Austin, TX 78701
512 472 6721

MEP
RWB Consulting Engineers
Main Tower: 10222 West Dr
Suite 400
Dallas, TX 75201
972 788 4222

LANDSCAPE
Westwood Professional Services
111 West Main Street
Ft. Worth, TX 76102
972 285 3511

CONSTRUCTION MANAGER @ RISK
Skanska USA Inc.
100 Dallas St
Suite 400
Dallas, TX 75202
972 285 4440

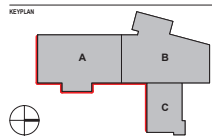

INTERIM REVIEW
THIS DOCUMENT IS RELEASED FOR THE
PURPOSE OF INTERIM REVIEW UNDER THE
AUTHORITY OF
MATTIA FLABIANO, ARCHITECT
TEXAS REGISTRATION NO. 10900
IT IS NOT TO BE USED FOR REGULATORY
APPROVAL, BIDDING, PERMIT, OR
CONSTRUCTION PURPOSES.

CLIENT
Collin College - Wylie

PROJECT
Career Technical
Education Building 6 / E
391 Country Club Rd, Wylie, TX 75098

PROJECT NUMBER
UNCC-CAE-CTE

DESIGN DEVELOPMENT
08 AUG 2025

SHEET NAME
ARCHITECTURAL - ENLARGED
EXTERIOR ELEVATIONS

SHEET NUMBER

A-203.1

FILE PATH: \\arkansas.com\13132025\Collin College\616-CAE-CTE\Building\3D\CAE-CTE\ARCH\3D\CONTRIM_44
USER NAME: JGUTIERREZ
DATE: 10/20/2025 10:29 AM

