




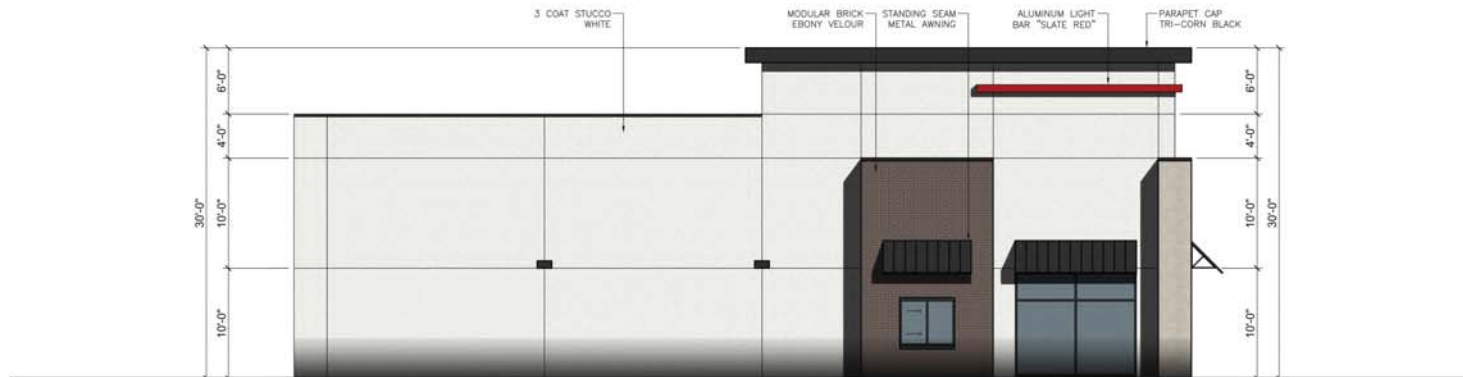

1 - WEST FACING ELEVATION SCALE 3/16"=1'-0"

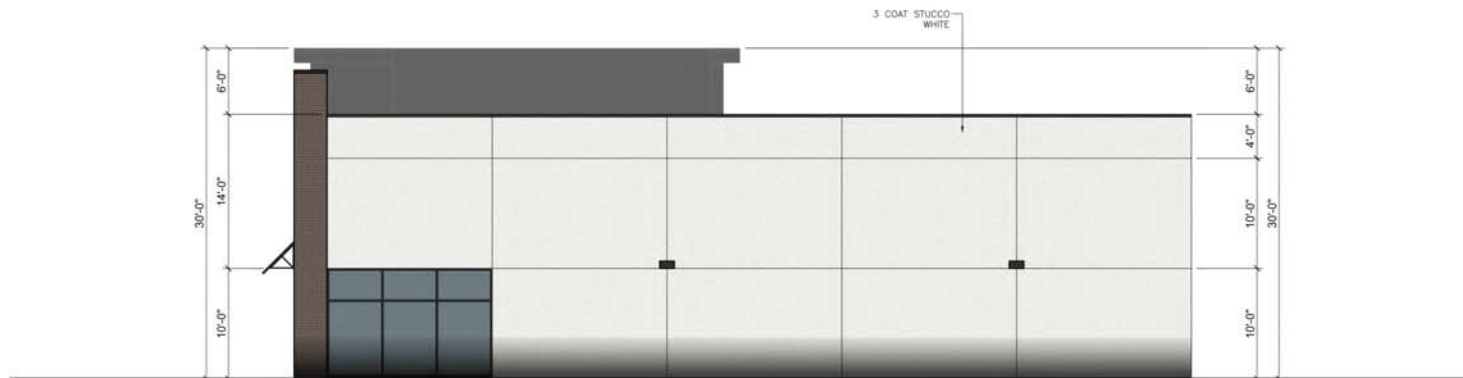

2 - EAST FACING ELEVATION SCALE 3/16"=1'-0"

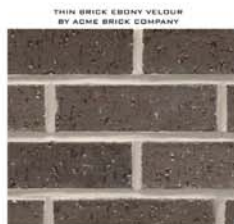

BUILDING MATERIAL CALCULATIONS BUILDING											
	South Elevation		North Elevation		West Elevation		East Elevation		Totals		
Materials	SP	%	SP	%	SP	%	SP	%	SP	%	
Stone	555	21.31%	0	0.00%	60	2.99%	0	0.00%	615	6.42%	
Brick	558	20.28%	0	0.00%	218	10.86%	84	4.42%	852	8.69%	
Stucco	1,571	58.41%	3,153	100.00%	1,750	86.14%	1,734	95.38%	8,118	84.91%	
Totals (Excluding Glazing)	2,684	100%	3,153	100%	2,068	100%	1,818	100%	9,583	100%	
Materials	SP	%	SP	%	SP	%	SP	%	SP	%	
Glazing/Openings	1,000	27.75%	120	3.67%	0	0.00%	1,082	37.31%	2,202	18.68%	
Total Façade	3,684	28%	3,273	4%	2,068	0%	2,900	97%	11,785	19%	

PRELIMINARY DESIGN

JAW

SLATE
LAND & DEVELOPMENT CO

DRAWING ISSUE & REVISION LOG

PROJECT NAME: PROJECT NUMBER: DATE: 01/15/2022

WYLE BY DATE: JAN 21 2018

PROJECT DESCRIPTION: MULTI-TENANT RETAIL/RESTAURANT SHALL BUILDING

PROJECT ADDRESS: 10000 W. 17TH AVE. SUITE 100 WY 70, WY 70, WY 70

A2.1