



1 WEST ELEVATION

SCALE: 1/8"=1'-0"

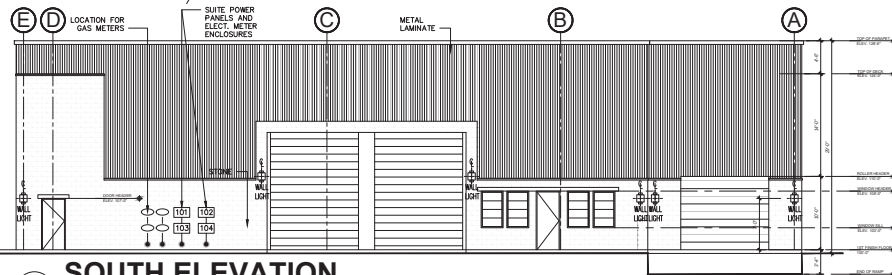


2 SOUTH ELEVATION

SCALE: 1/8"=1'-0"

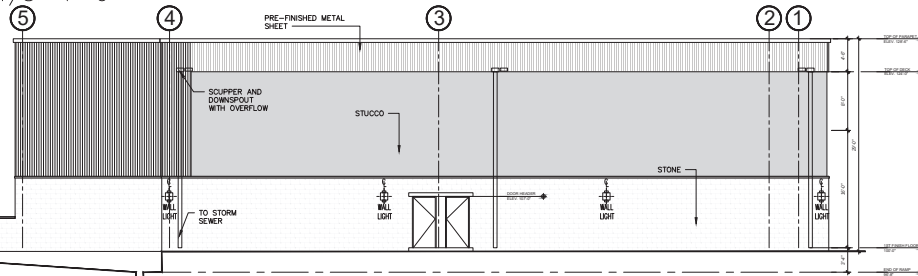

3 EAST ELEVATION

SCALE: 1/8"=1'-0"

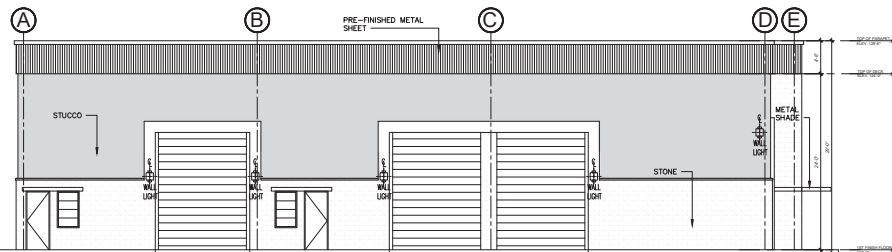

4 NORTH ELEVATION

SCALE: 1/8"=1'-0"

ELEVATIONS	AREAS			FINISHES AND PERCENTAGE		
	TOTAL	GLAZING/DOORS		NET	STUCCO	STONE
		DOORS	GLAZING+ OPENING			
FRONT (WEST)	3160 SF	104 SF	30 SF	3026 SF	1206 SF	1057 SF
		3.3%	0.9%		39.9 %	34.9 %
SIDE (SOUTH)	3054 SF	49 SF	564 SF	2441 SF	0 SF	840 SF
		16.1%	18.5%		0 %	34.4 %
REAR (EAST)	3160 SF	46 SF	0 SF	3114 SF	1235 SF	1037 SF
		1.5%	0%		39.6 %	33.4 %
SIDE (NORTH)	3054 SF	52 SF	606 SF	2396 SF	1104 SF	809 SF
		17.0%	19.8%		46.1 %	33.8 %

FACADE MATERIAL AND MANUFACTURERS	
MATERIALS	MANUFACTURERS
METAL	PAC-CLAD or MBCI
STUCCO	SYNERGY
STONE	REPUBLIC



San Simeon Place, Ste 228
2121 W Spring Creek, Plano, TX 75023



P.O. BOX 59702
DALLAS, TEXAS 75209

SEAL:

MEP:

STRUCTURE:

WAREHOUSE
100 KRISTEN LANE
CITY OF WYLE TEXAS
WAKAAS ABRRAZAK
PO BOX 630036
IRVING, TX 75063-0110

PROJECT NAME:

OWNER NAME:

THE DRAWING AND WRITTEN MATERIAL HEREIN CONSTITUTE ORIGINAL WORK AND INTELLECTUAL PROPERTY AND INSTRUMENT OF SERVICES ARE SUBJECT TO COPYRIGHT AND MAY NOT BE REPRODUCED, PUBLISHED OR USED IN ANY WAY WITHOUT THE EXPRESSED WRITTEN CONSENT.

ISSUED FOR APPROVAL

ISSUE RECORD: DATE:
SITE PLAN APPROVAL 10/20/2021

REVISION: DATE: DESCRIPTION:

ISSUE DATE: 10/20/2021
DRAWN BY: NO
CHECKED BY: KB
PROJECT NO: 090121
SHEET TITLE:

ELEVATIONS

SHEET NO:

AR-300