



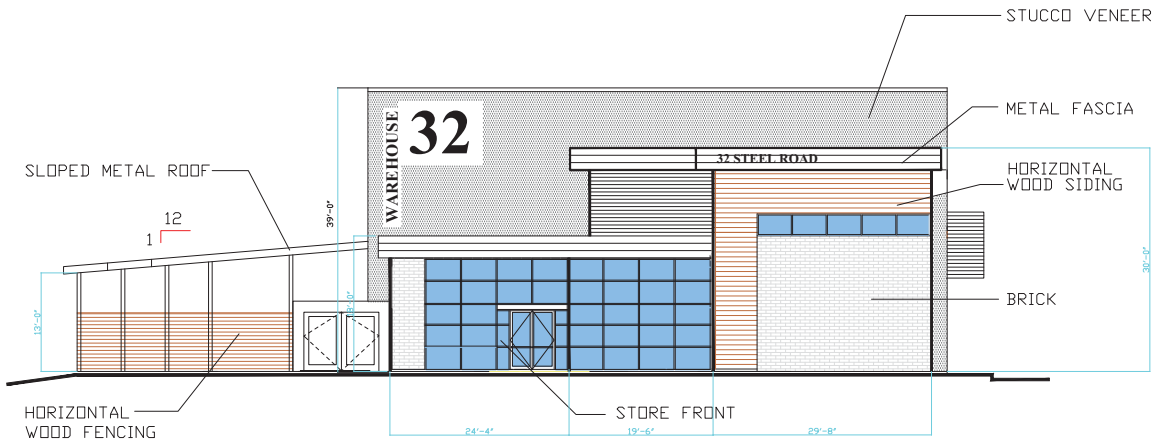

SOUTH ELEVATION STEEL ROAD

Scale 1/8" = 1'-0"

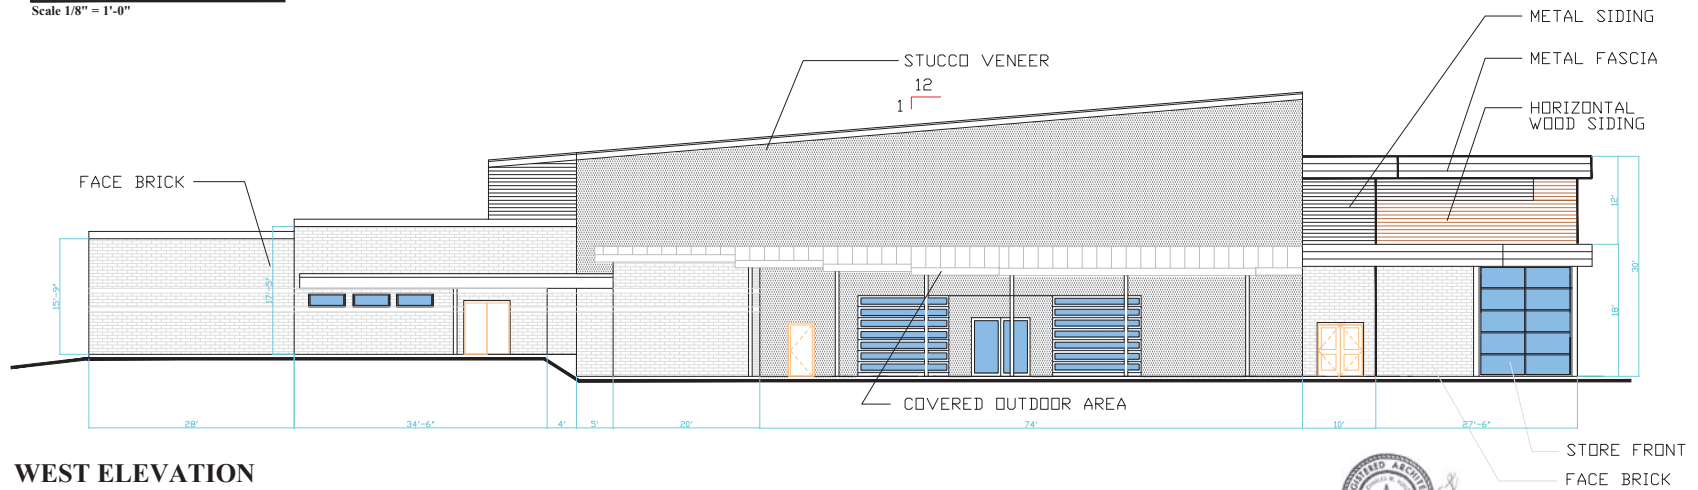

WEST ELEVATION

Scale 1/8" = 1'-0"




Shearer, Monk, & Voigt
Architects & Engineers
1200 W. STATE STREET, SUITE 100, DALLAS, TEXAS 75040
OFFICE 972-272-1763 • FAX 972-272-5761

WAREHOUSE 32 EVENTS
32 STEEL ROAD
WYLIE, TEXAS
75098


Date Issued 3-07-22
Project No. 2021-35
Sheet Title
ELEVATIONS

Sheet Number
A301
Sequence of

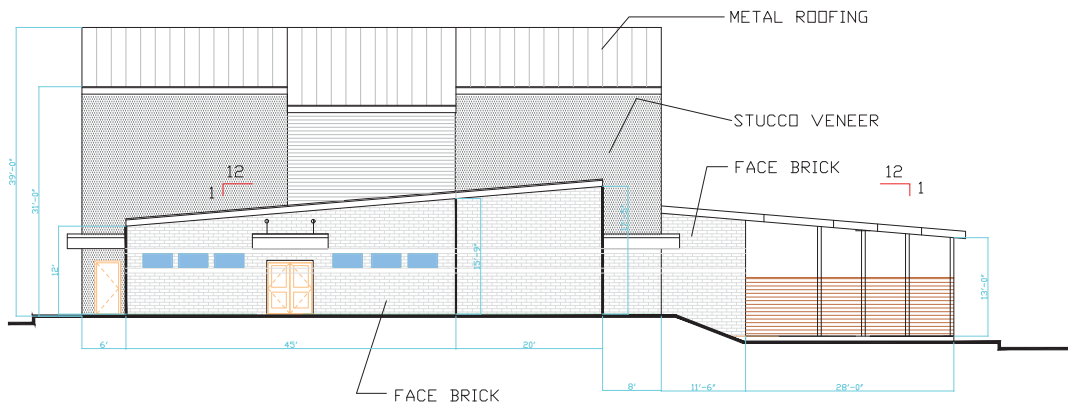

NORTH ELEVATION

Scale 1/8" = 1'-0"

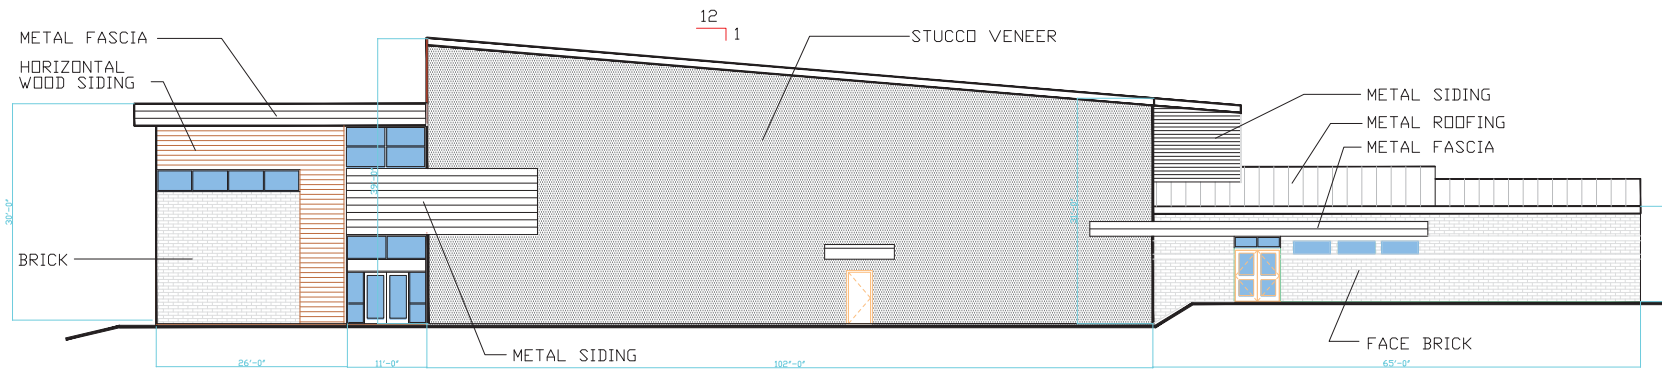

EAST ELEVATION

Scale 1/8" = 1'-0"



Shearer, Monk & Voigt
Architects & Engineers
1200 W. STATE STREET, GARLAND, TEXAS 75040
OFFICE 972-272-1763 • FAX 972-272-8761

WAREHOUSE 32 EVENTS
32 STEEL ROAD
WYLIE, TEXAS 75098

Date Issued 3-07-22
Project No. 2021-35
Sheet Title
ELEVATIONS

Sheet Number
A302
Sequence of