


I:\gis-a\_drive\projects\gam\gam038\dwg\gam038-hs.dwg

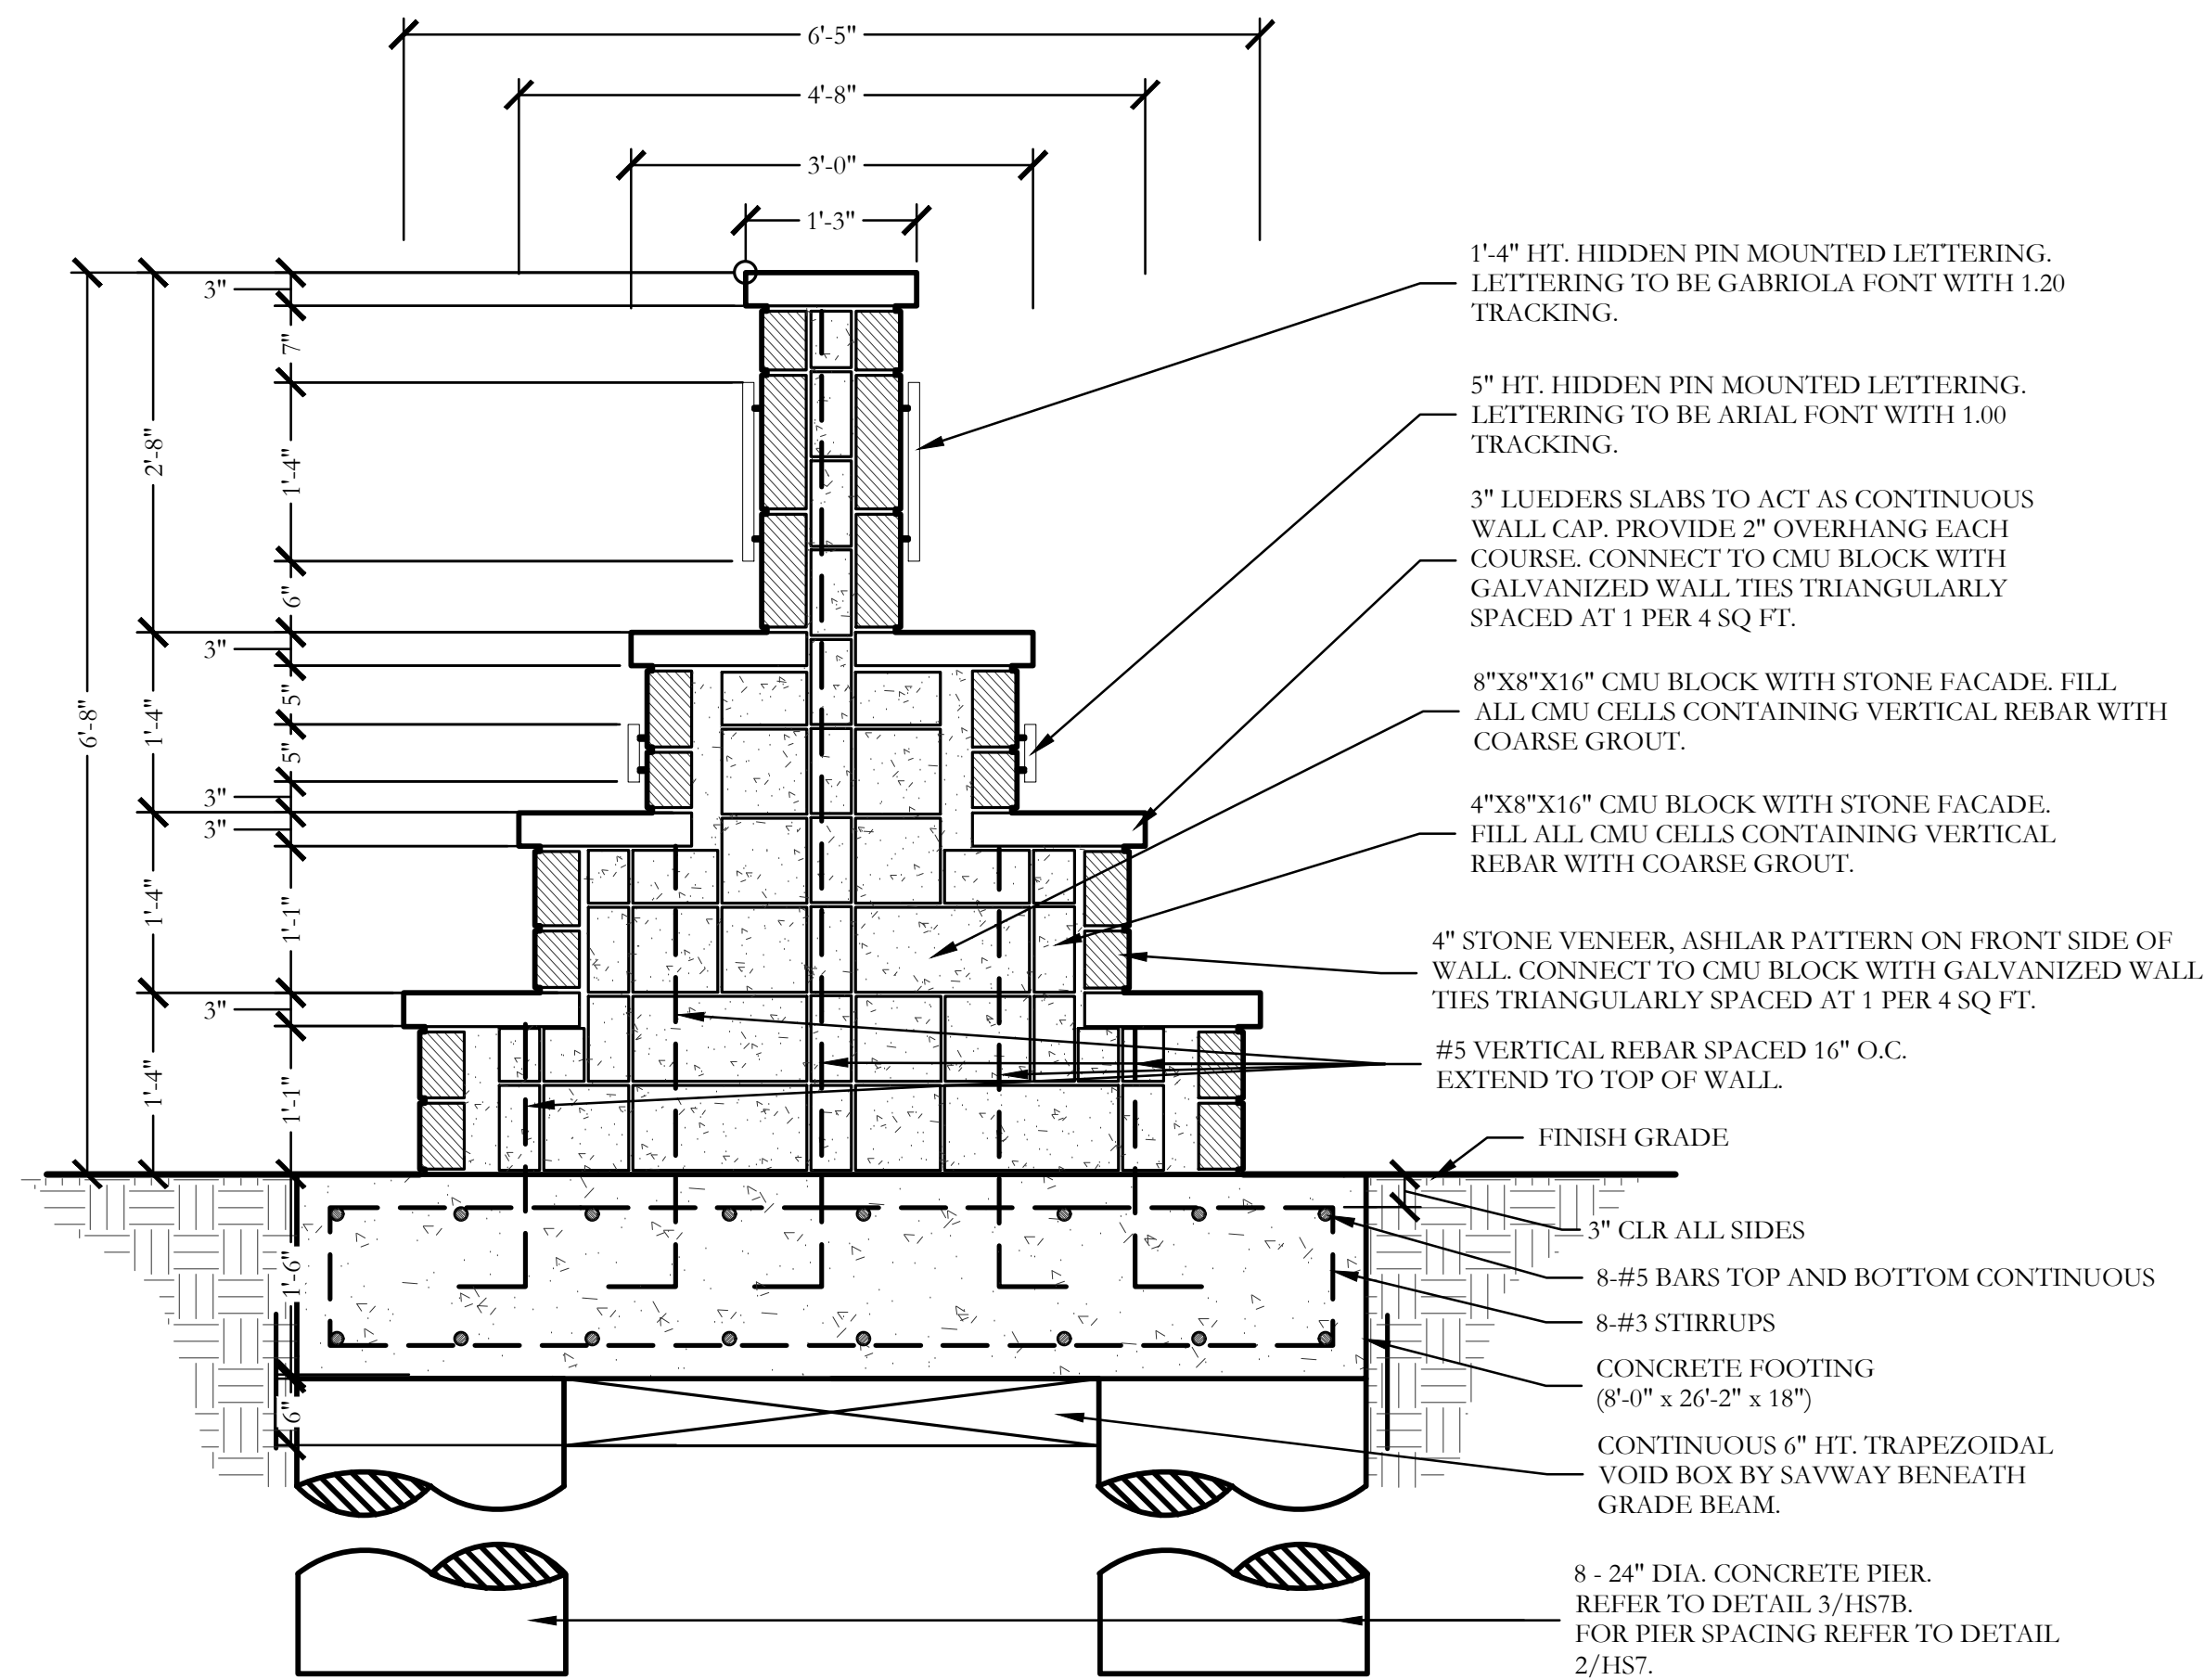


1 VARIABLE HT. ENTRY SIGN WALL SECTION

SCALE: 3/4"=1'-0"




2 ENTRY SIGN LETTERING SECTION

SCALE: 3/4"=1'-0"

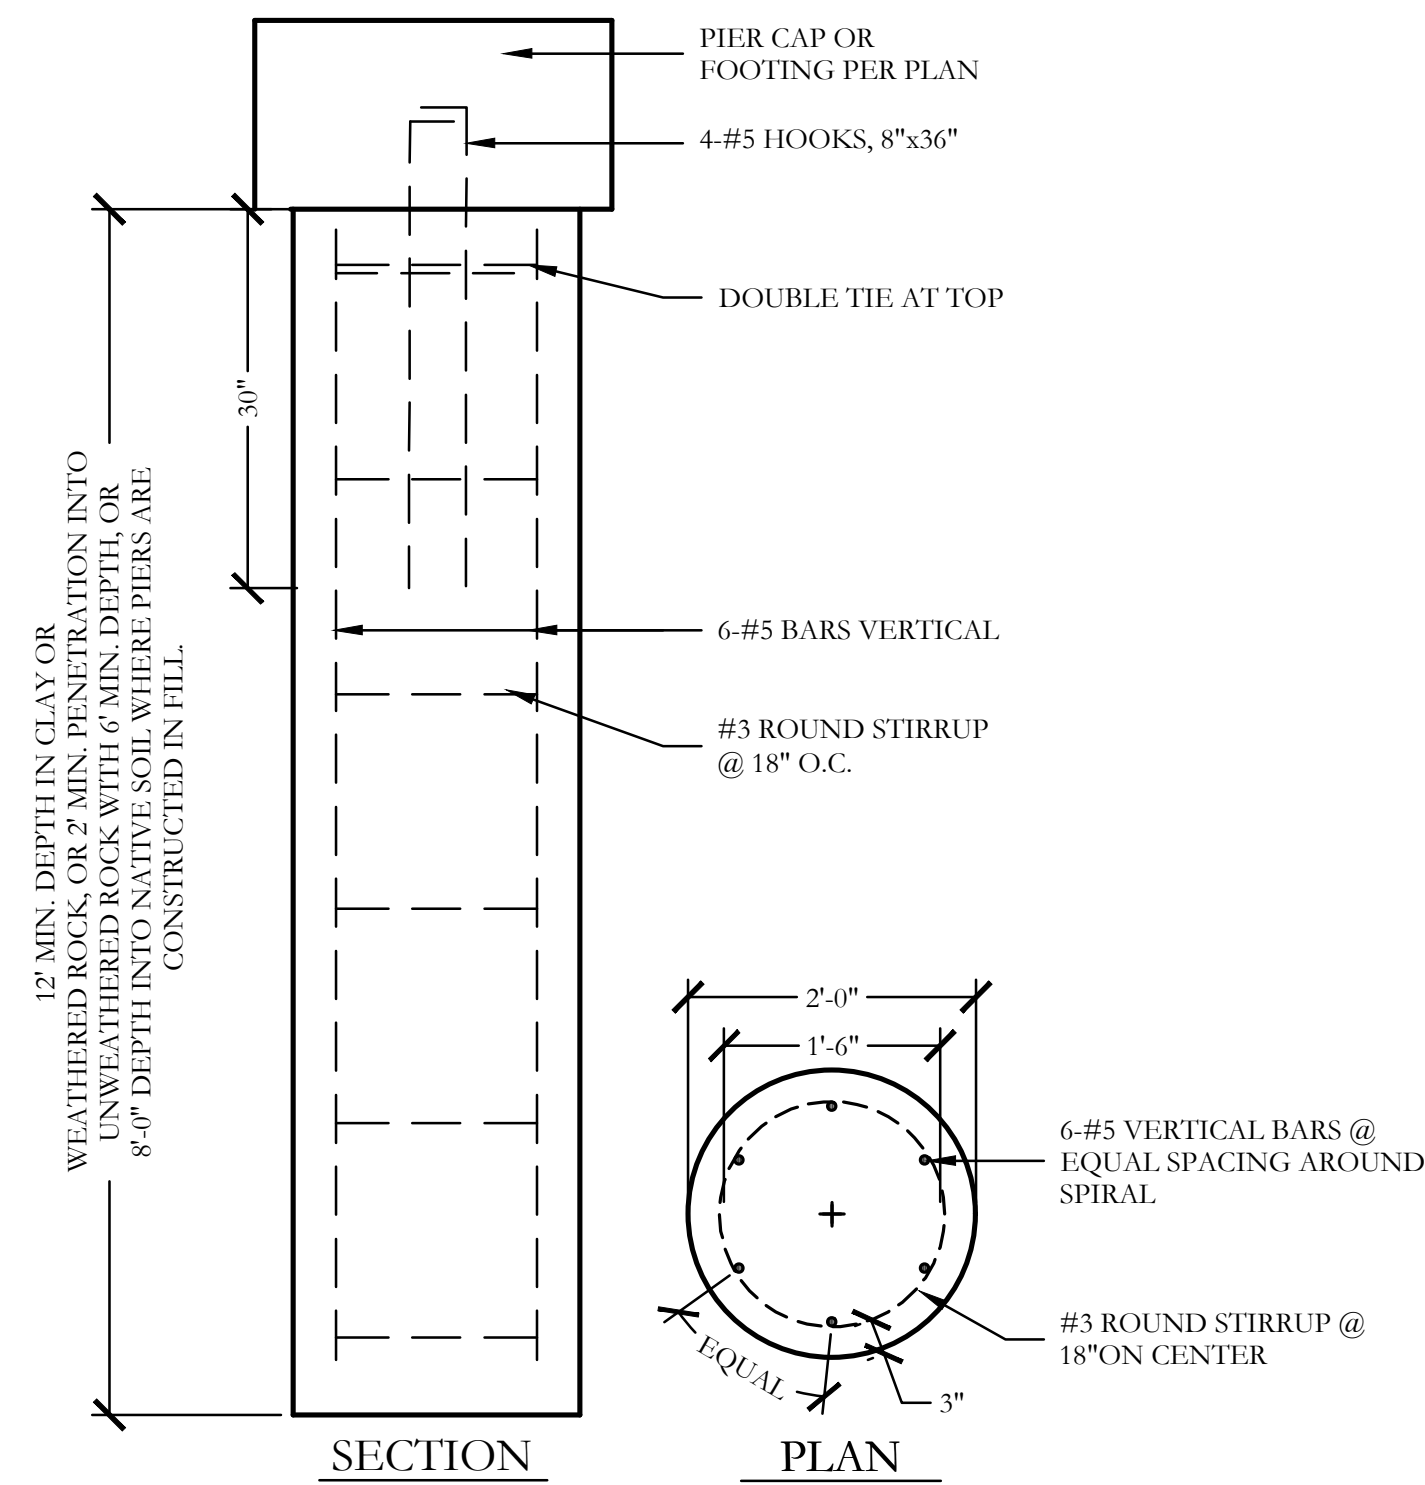

3 PIER (24" DIA.) SECTION

SCALE: 3/4"=1'-0"

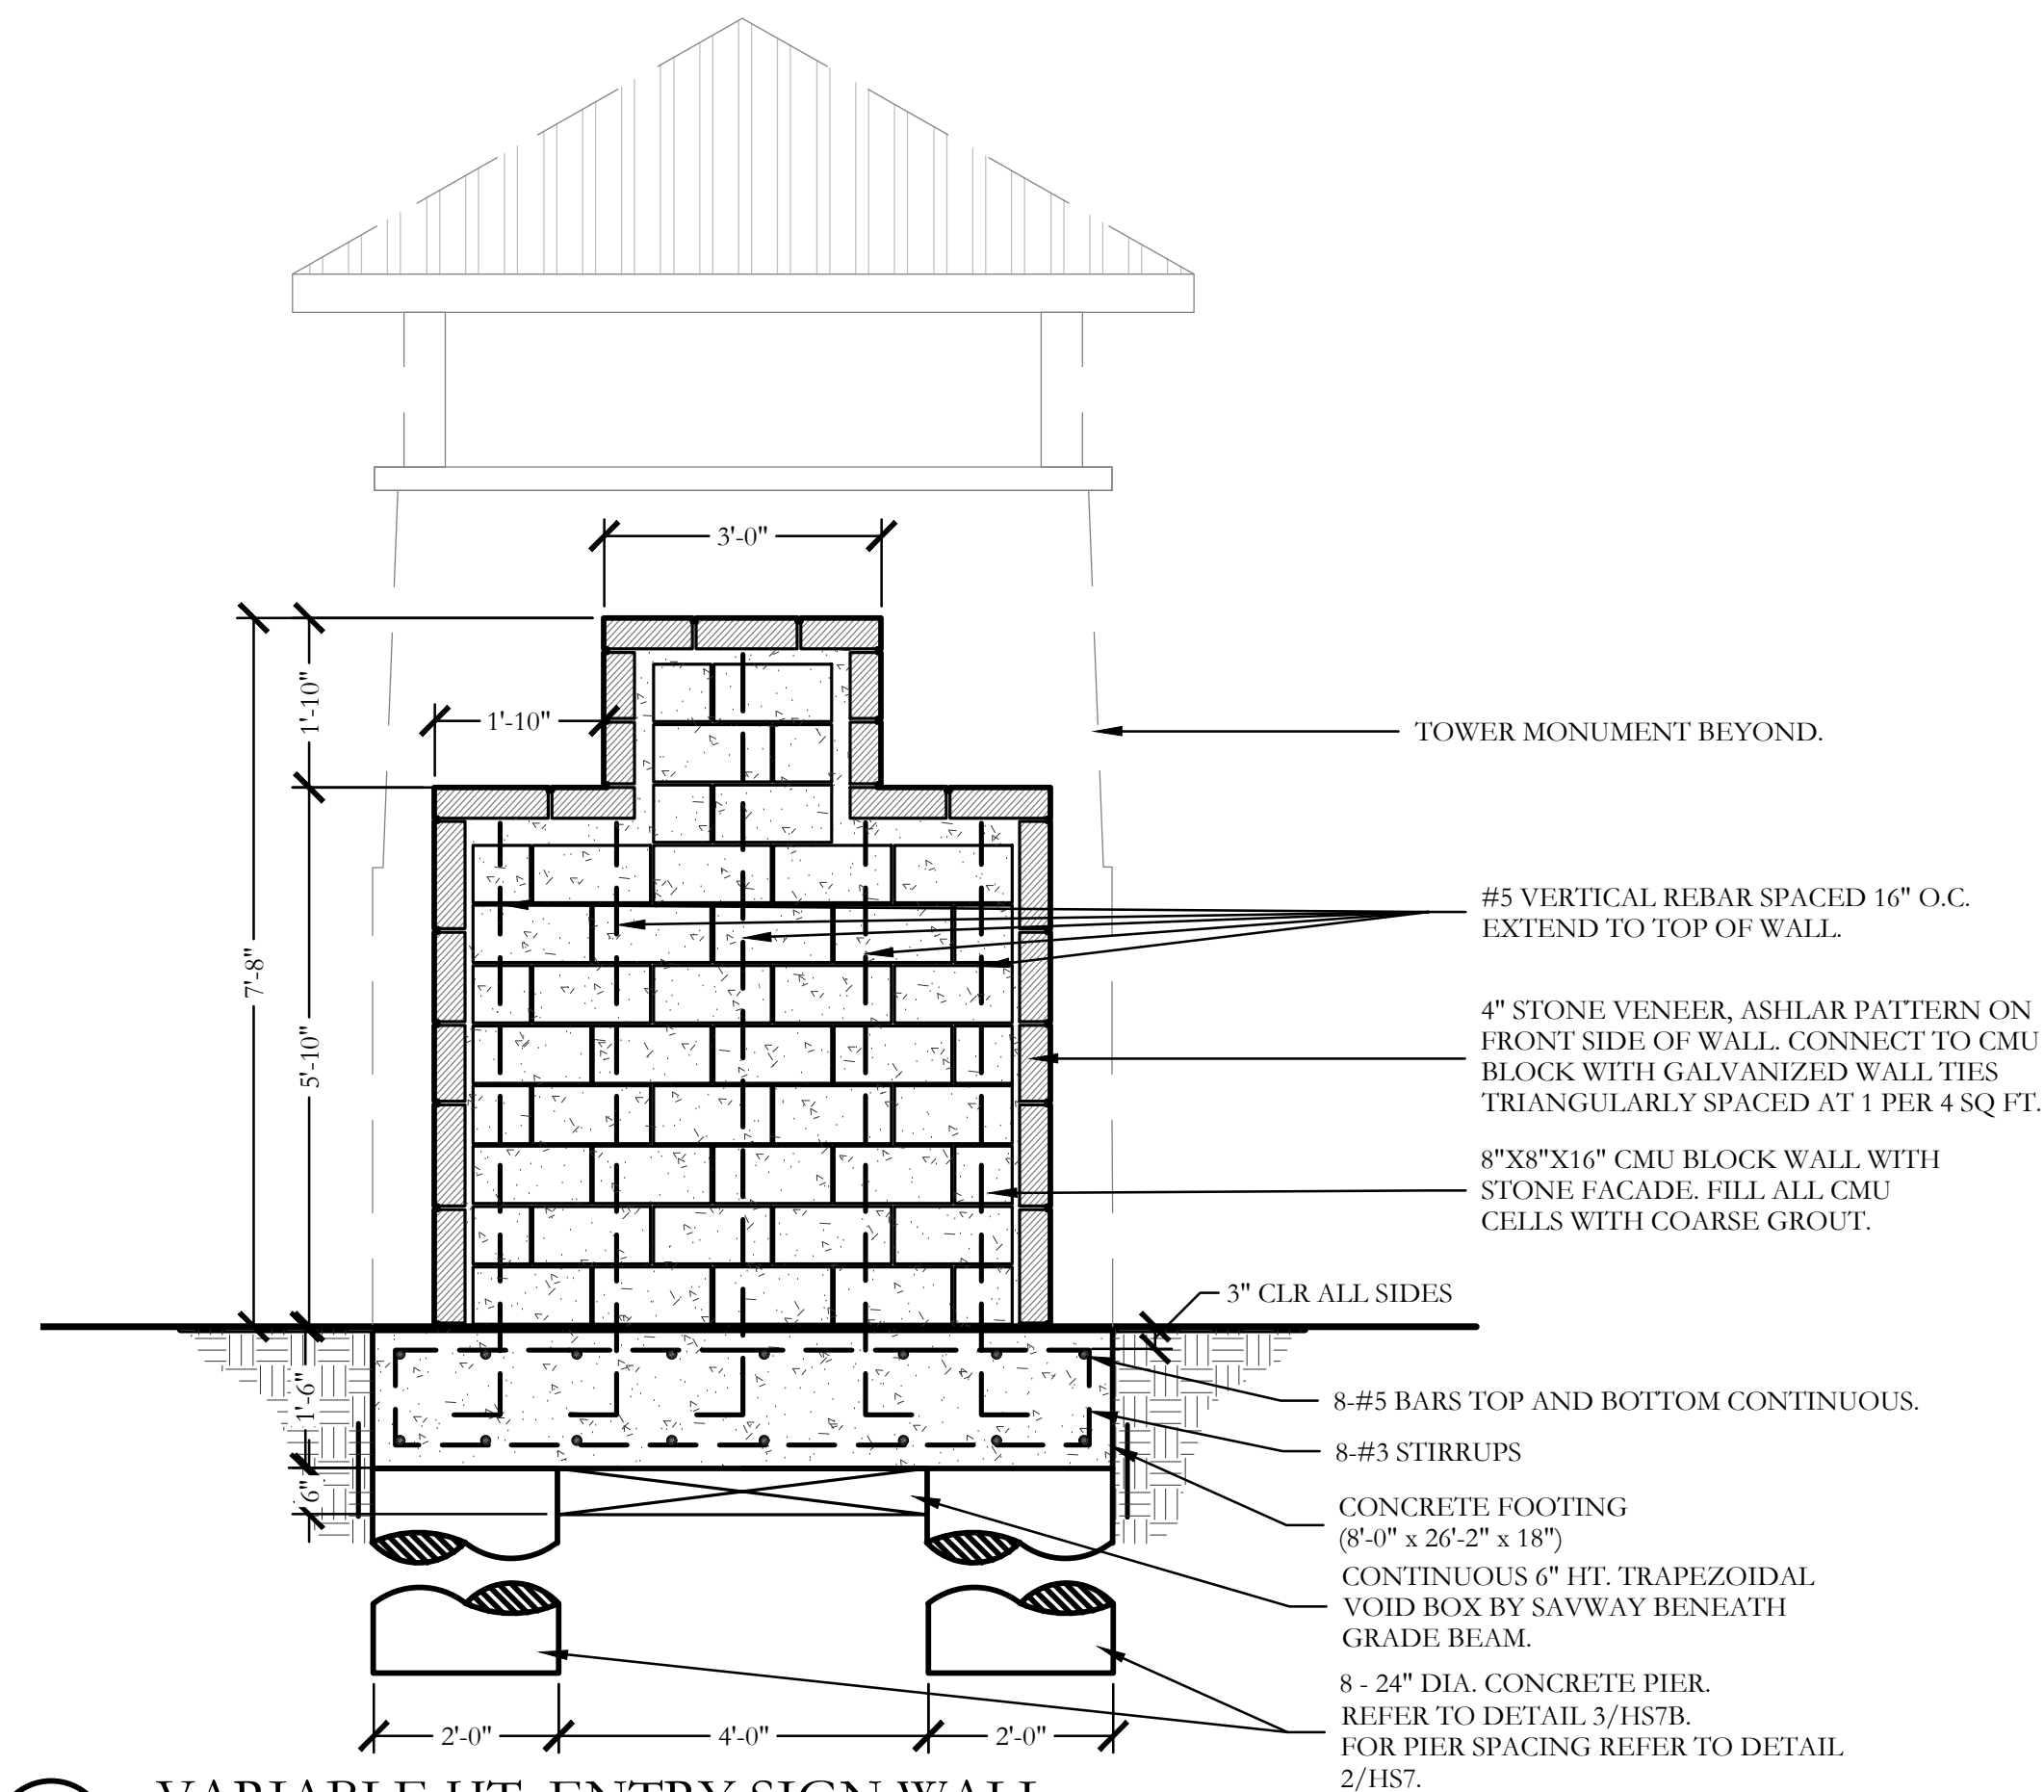

4 VARIABLE HT. ENTRY SIGN WALL SECTION

SCALE: 3/4"=1'-0"



October 22, 2025


Primary colors:



**DARK WARM GRAY**  
CMYK: 0, 5, 15, 88  
PMS: 2479 C/U  
RGB: 69, 64, 58  
HEX: 45403a



Work Order: QUOTE  
Date: 9/22/2025  
Client: Ladera  
Accnt Manager: Lindsey S.  
Designer: Jess C.  
Scale: 1/12

**Sign Specifications**

**Letter Size:**  
ASSORTED/see measurements  
**Single or Double Sided:**  
Single Sided

**Materials:**  
Face Substrate: 1/4" painted aluminum

**Extra Notes:**  
Routed aluminum letters painted to match PMS, stud-mounted to stone.

**Revision:** v2  
**Office:** Austin  
607 Leander Dr, Ste 100 | Leander, TX  
512.259.9100 | [www.dr-signs.net](http://www.dr-signs.net)

**Disclaimer:** Before providing us with your approval for printing, please take time to carefully review all text and graphics for any errors. (i.e. spelling, grammar, phone numbers, addresses, colors, layout, size, etc.)  
**\*ALL SIGNAGE QUOTES ARE VALID FOR 15 DAYS\***