




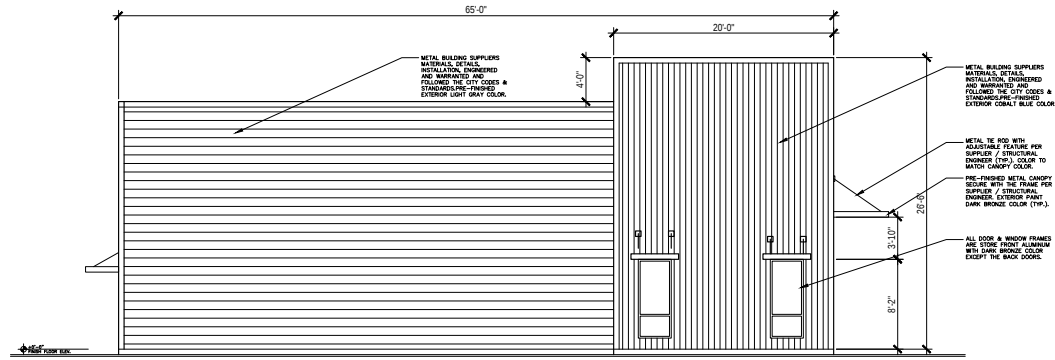

3 NORTH ELEVATION BLDG. - 1
SCALE: 3/16" = 1'-0"

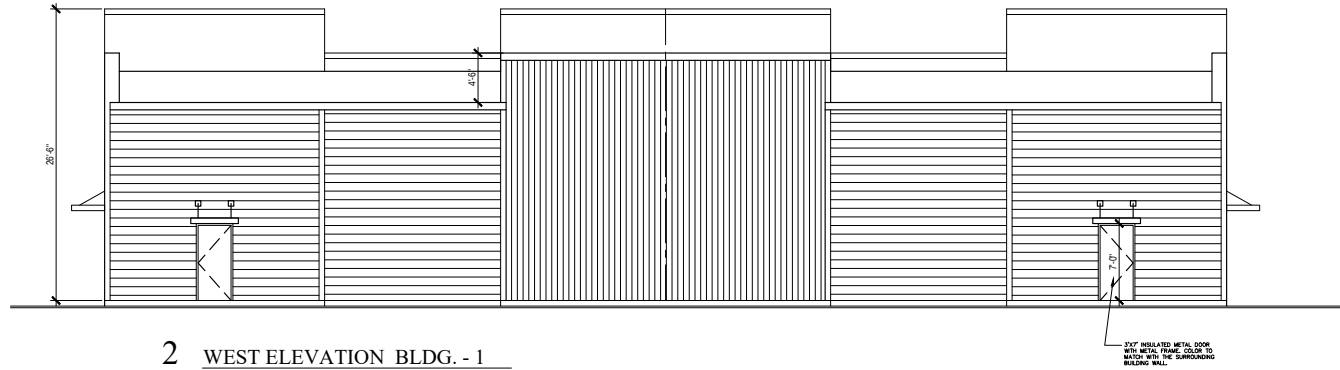

2 WEST ELEVATION BLDG. - 1
SCALE: 3/16" = 1'-0"

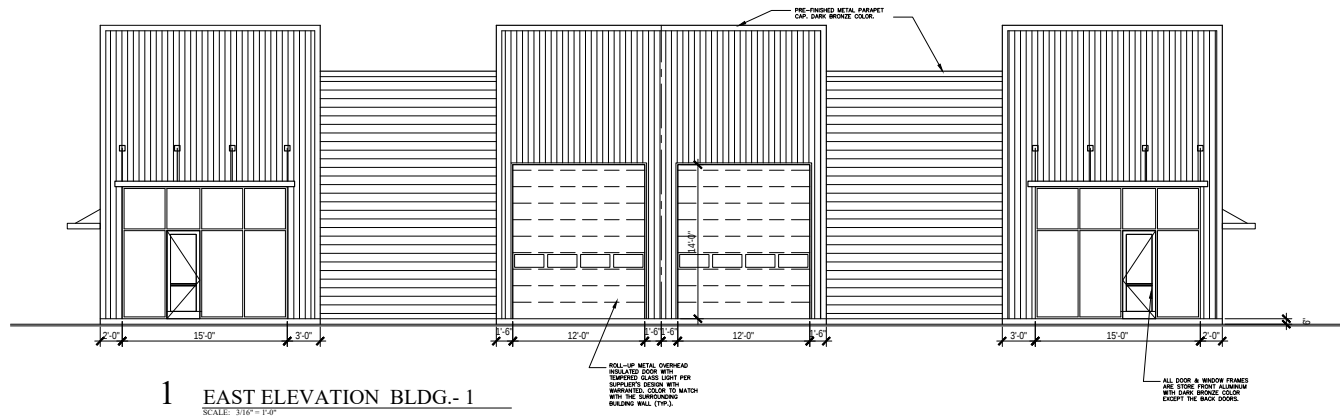

1 EAST ELEVATION BLDG.- 1
SCALE: 3/16" = 1'-0"

SITE PLAN APPROVAL ONLY. NOT FOR CONSTRUCTION

OWNER:
ADC INDUSTRIAL LLC
3815 Blossom Dr.
Sachse, TX 75048
Ph: (469) 996-1363
jsphilees@gmail.com

PROJECT NAME:
HENSLEY PARK
550 Hooper Road
Wylie, TX 75086

REVISIONS


ARCHITECT OF THE RECORD:
Falkenstein International, Inc., NCARB
Oculus Architects, Inc.
4400 West Branch St.
North Potomac, MD 20878
Tel: 800.939.1883

amazing concept
residential & commercial projects
505 County Drive, Greenville, SC 29615
Tel: (864) 684-8822
E-mail: amazingconcept@gmail.com


SHEET TITLE:
BUILDING - 1
EXTERIOR ELEVATIONS

DATE: 02.15.2022
SCALE: AS SHOWN
DRAWN: A. HELLER
DESIGNED: A. HELLER


PROJECT # H-2021-02
SHEET NO: A501

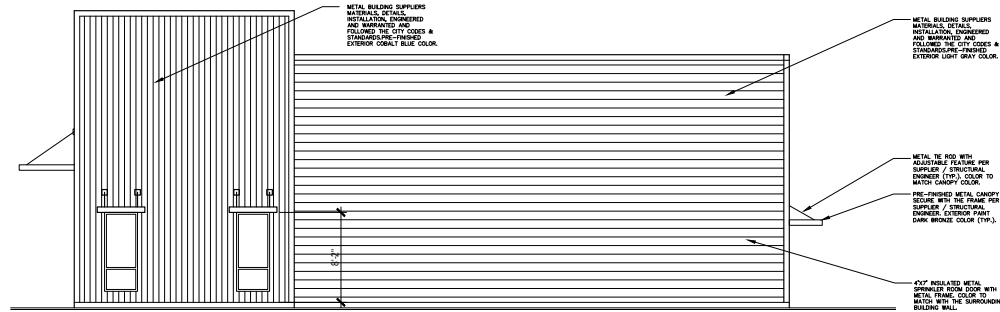

3 SOUTH ELEVATION BLDG. - 2
SCALE: 3/16" = 1'-0"

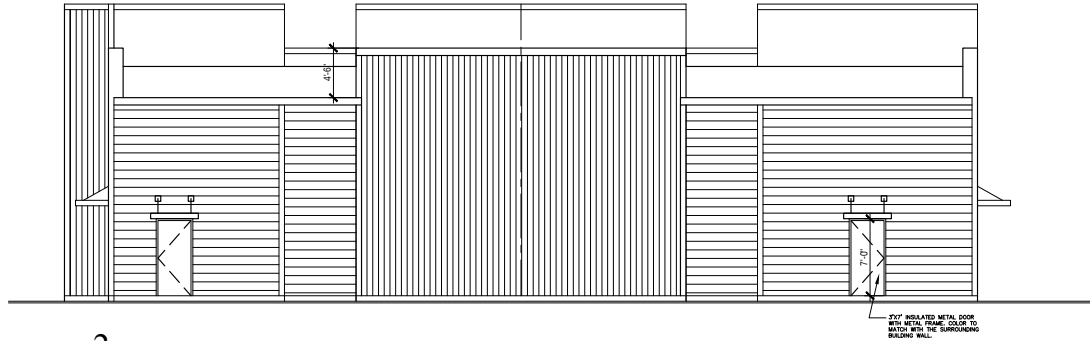

2 WEST ELEVATION BLDG. - 2
SCALE: 3/16" = 1'-0"

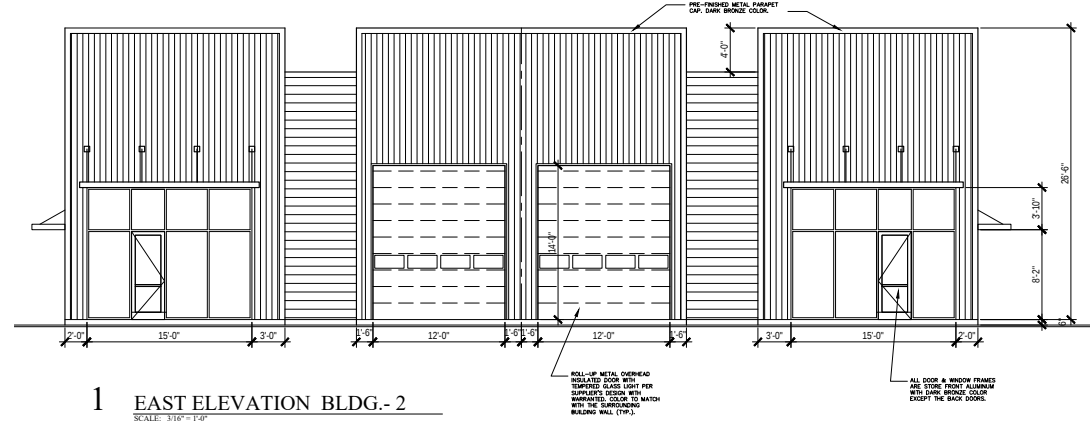

1 EAST ELEVATION BLDG.- 2
SCALE: 3/16" = 1'-0"

SITE PLAN APPROVAL ONLY, NOT FOR CONSTRUCTION

OWNER:
ADC INDUSTRIAL LLC
3815 Blossom Dr.
Sadie, TX 75048
Ph: (469) 996-1363
jsphilees@gmail.com

PROJECT NAME:
HENSLEY PARK
550 Hooper Road
Wyle, TX 7508x

REVISIONS

ARCHITECT OF THE RECORD:
Folunke Olorundare AIA, NCARB
Oculus Architects, Inc.
4400 West Branch St.
North Potomac, MD 20878
Tel: 800.233.1883

amazing concept
residential & commercial projects
505 County Drive, Greenville, SC 29615
Tel: (853) 884-8822
E-mail: am.concept@gmail.com

SHEET TITLE:
BUILDING - 2
EXTERIOR ELEVATIONS

DATE: 02.15.2022
SCALE: AS SHOWN
DRAWN: AS SHOWN
DESIGNED: AS SHOWN

PROJECT # H-2021-02
SHEET NO: A502

