




SQUARE FOOTAGE

EXISTING CONSTRUCTION	2,671 SQ FT
LIVING AREA TO BE REMOD.	2,535 SQ FT
LOT SIZE	10,265 SQ FT
% COVERAGE	= 26%

SCALE: 1 TO 20

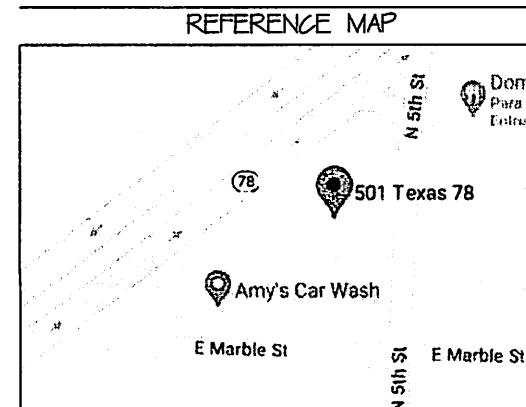


SCALE: 1 TO 20
DATE: 03/26/2021
PAGE: 1

ADDRESS: 501 N TX-78 HWY
Wylie, TX 75098

SCOPE OF WORK: C.O.

ONE TO THE VARIANCE IN GEOGRAPHIC LOCATIONS, DESIGNER WILL NOT ASSUME LIABILITY FOR ANY DAMAGES DUE TO LOCAL, COUNCILS, OR ORDINANCES ON THESE PLANS. OWNER/BUILDER MUST COMPLY WITH ALL BUILDING CODES PRIOR TO COMMENCEMENT OF CONSTRUCTION. OWNER IS ENTITLED TO RENOVATE/REPLACE THE MEP DESIGN IF DESIRED. ANY CORRECTING, TACKLING, OR ALTERING OF THESE PLANS IS NOT PERMITTED. VIOLATIONS WILL BE SUBJECT TO PROSECUTION UNDER COPYRIGHT LAWS. PLUNKO CREATING IS A TRADEMARK OF LOHCO ENTERPRISES, LLC Copyright 2020

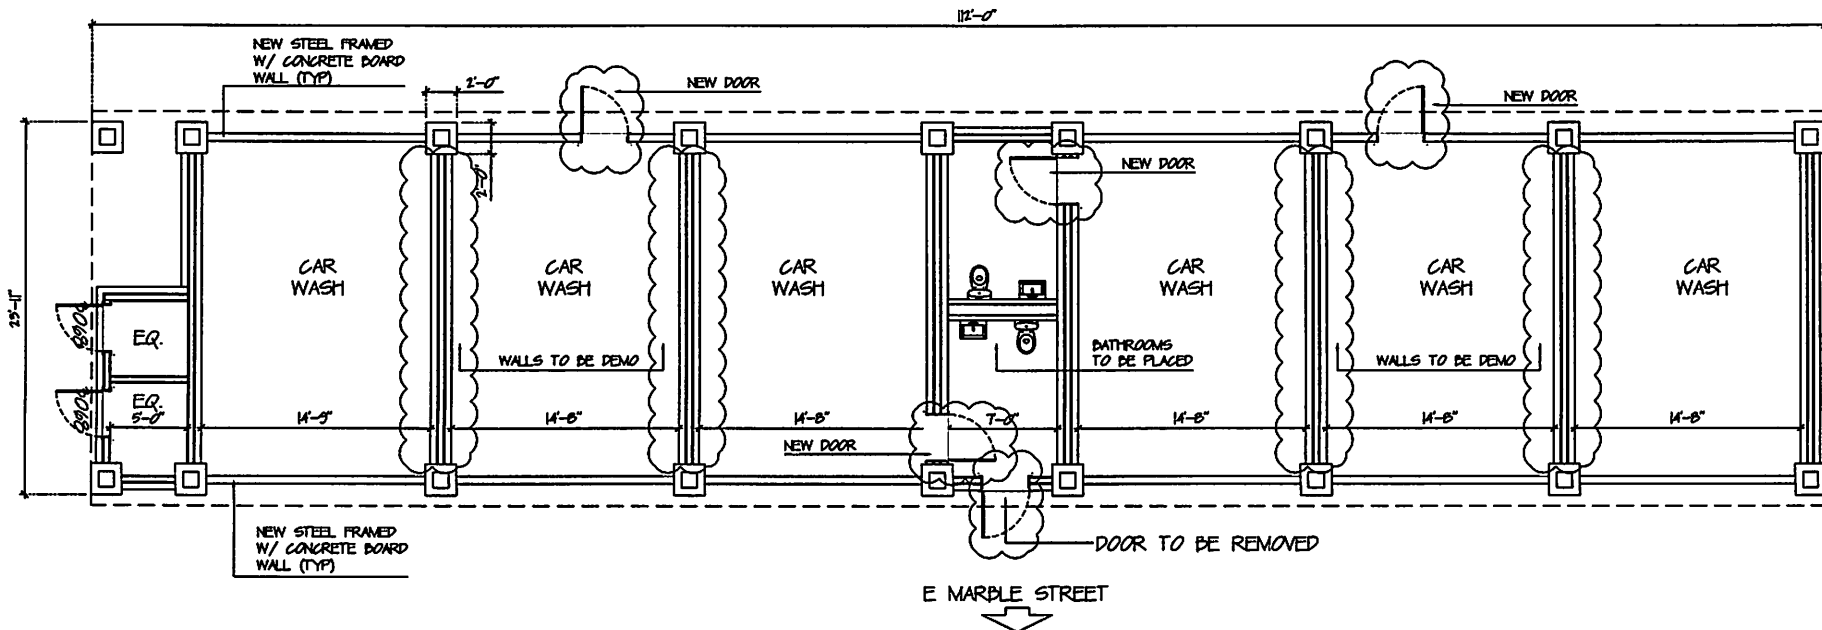

PROPOSED DEMO PLAN
SCALE: 1/8" = 1'-0"



SCALE: 1/8" = 1'-0"
DATE: 03/28/2021
PAGE: 2

ADDRESS: 501 N TX-78 HWY Wylie, TX 75098
SCOPE OF WORK: C.O.

DUE TO THE VARIANCE IN GEOGRAPHIC LOCATIONS, DESIGNER WILL NOT ASSUME LIABILITY FOR ANY
 DAMAGES DUE TO ERRORS, OMISSIONS, OR DEFICIENCIES ON THESE PLANS. OWNER/BUILDER MUST
 COMPLY WITH LOCAL BUILDING CODES PRIOR TO COMMENCEMENT OF CONSTRUCTION. OWNER IS
 ENTITLED TO RECONSTRUCT THE WORK DESIGNER DESIGNED, ANY COPYING, TRACING, OR ALTERING
 OF THESE PLANS WITHOUT THE WRITTEN PERMISSION OF PUNTO CREATIVO IS PROHIBITED.
 PUNTO CREATIVO, PUNTO CREATIVO IS A TRADEMARK OF PUNTO CREATIVO, LLC. Copyright 2020




FUTURE CREATIVE

SCALE: 1/8" = 1'-0"
DATE: 03/26/2021
PAGE: 3

ADDRESS: 501 N TX-78 HWY
Wylie, TX 75098
SCOPE OF WORK: C.O.


THIS IS THE VENDOR'S RESPONSIBILITY TO OBTAIN ALL NECESSARY PERMITS AND TO COMPLY WITH ALL LOCAL, STATE, AND FEDERAL BUILDING CODES. THE VENDOR SHALL BE RESPONSIBLE FOR OBTAINING ALL NECESSARY PERMITS AND TO COMPLY WITH ALL LOCAL, STATE, AND FEDERAL BUILDING CODES.

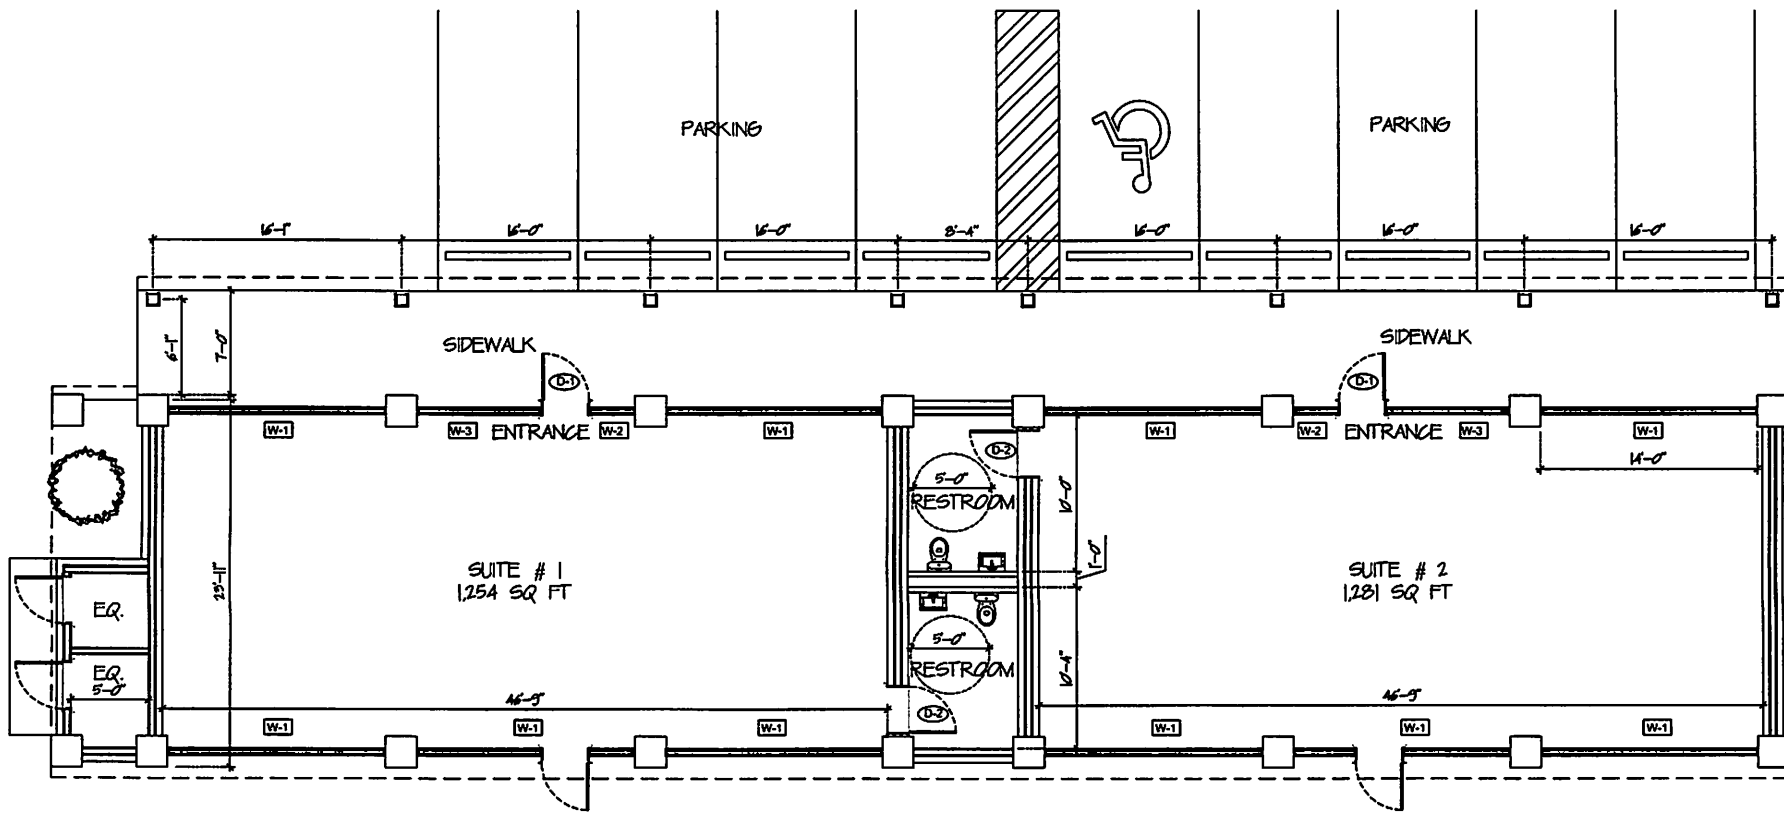

PROPOSED FLOOR PLAN
SCALE: 1/8" = 1'-0"

DOOR SCHEDULE					
TAG	DIMENSIONS	CORE	FUNC.	DESC.	QTY.
(D-1)	3'-0" x 7'-0"	SOLID WOOD	SWING	SINGLE SWING	2
(D-2)	3'-0" x 7'-0"	HOLLOW	SWING	SINGLE SWING	2

WINDOW SCHEDULE					
TAG	DIMENSIONS	U FACTOR	SHGC	FUNC.	QTY.
W-1	14'-0" x 7'-6"	0.35	0.25	FIXED	10
W-2	3'-4" x 7'-6"	0.35	0.25	FIXED	2
W-3	7'-6" x 7'-6"	0.35	0.25	FIXED	2

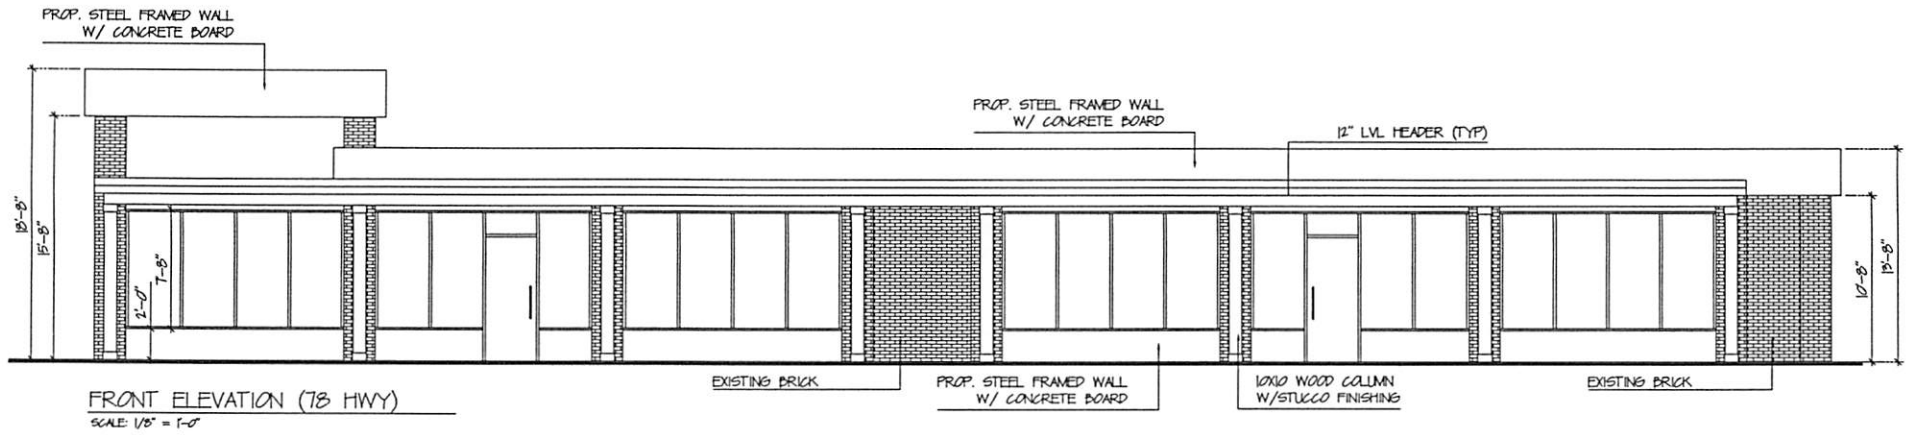

PUNTO CREATIVO

SCALE: 1/8" = 1'-0"


DATE: 03/26/2021

PAGE: 4


ADDRESS: 501 N TX-78 HWY
Wylie, TX 75098

SCOPE OF WORK: C.O.


DUE TO THE VARIANCE IN GEOGRAPHIC LOCATIONS, DESIGNER WILL NOT ASSUME LIABILITY FOR ANY DAMAGES DUE TO ERRORS, OMISSIONS, OR DEFICIENCIES ON THESE PLANS. OWNER/BUILDER MUST COMPLY WITH LOCAL BUILDING CODES PRIOR TO COMMENCEMENT OF CONSTRUCTION. BUYER IS ENTITLED TO RESCIND OR REFUSE THE NEW DESIGN IF DESIRED. ANY COPYING, TRACKING, OR ALTERING OF THESE PLANS WITHOUT THE WRITTEN PERMISSION OF PUNTO CREATIVO IS PROHIBITED. COPYRIGHT LAWS: PUNTO CREATIVO IS A TRADEMARK OF LOBO ENTERPRISES, LLC Copyright 2020

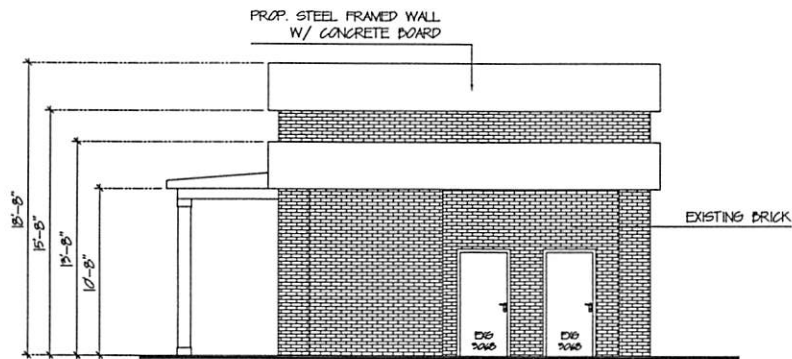

RIGHT ELEVATION
SCALE: 1/8" = 1'-0"

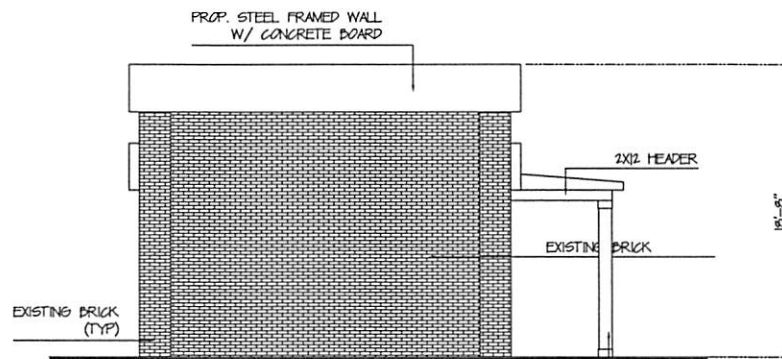

LEFT ELEVATION
SCALE: 1/8" = 1'-0"

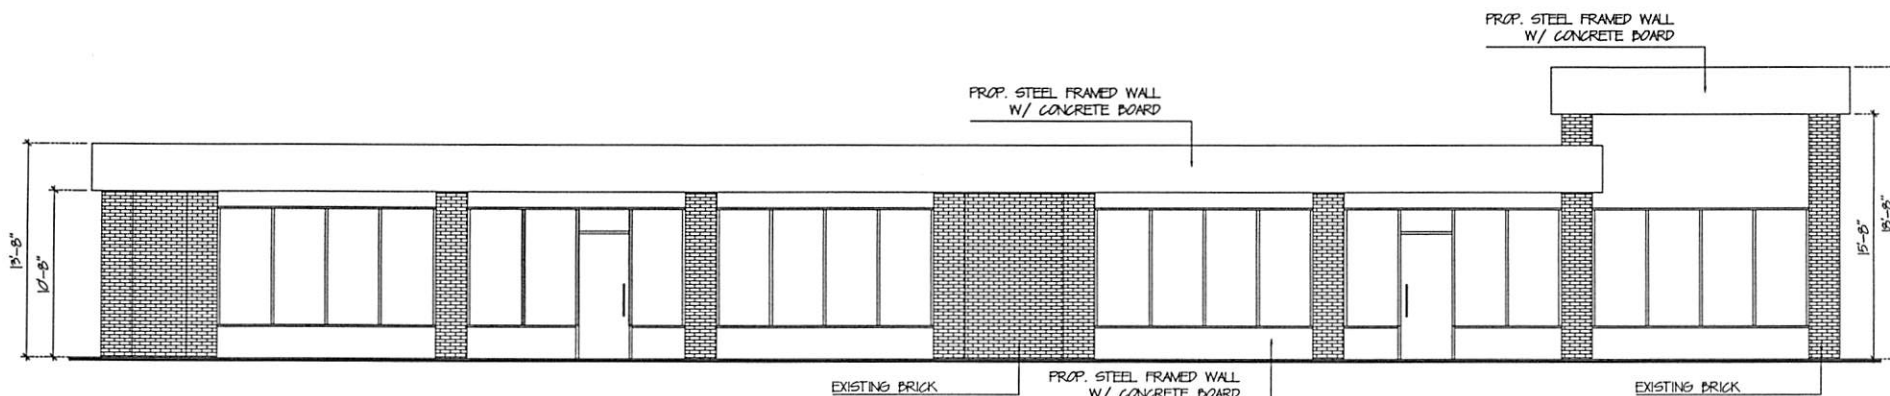

REAR ELEVATION (E MARBLE ST)
SCALE: 1/8" = 1'-0"



SCALE: 1/8" = 1'-0"
DATE: 03/26/2021
PAGE: 5

ADDRESS: 501 N TX-78 HWY
Wylie, TX 75098

SCOPE OF WORK: C.O.

DUE TO THE VARIANCE IN GEOSPATIAL LOCATIONS, DESIGNER WILL NOT ASSUME LIABILITY FOR ANY DAMAGES DUE TO ERRORS, OMISSIONS, OR REFERENCES ON THESE PLANS. OWNER/BUILDER MUST COMPLY WITH LOCAL BUILDING CODES PRIOR TO COMMENCEMENT OF CONSTRUCTION. BUYER IS ENTITLED TO REVIEW/REPLACE THE SET DESIGN IF DESIRED, ANY COPYING, TRACKING, OR ALTERING OF THESE PLANS WITHOUT THE WRITTEN PERMISSION OF PUNTO CREATIVO, LLC IS PROHIBITED. COPYRIGHT 2020 PUNTO CREATIVO, LLC.