



DRAWN BY:	CHECKED BY:
ORIG. DATE: 8/1/2021	REV. DATE: 8/24/2021
SCALE: 1"=20'-0"	SHEET NO. S1

NOTE: ALL ROOF TOP UNITS MUST BE SCREENED.

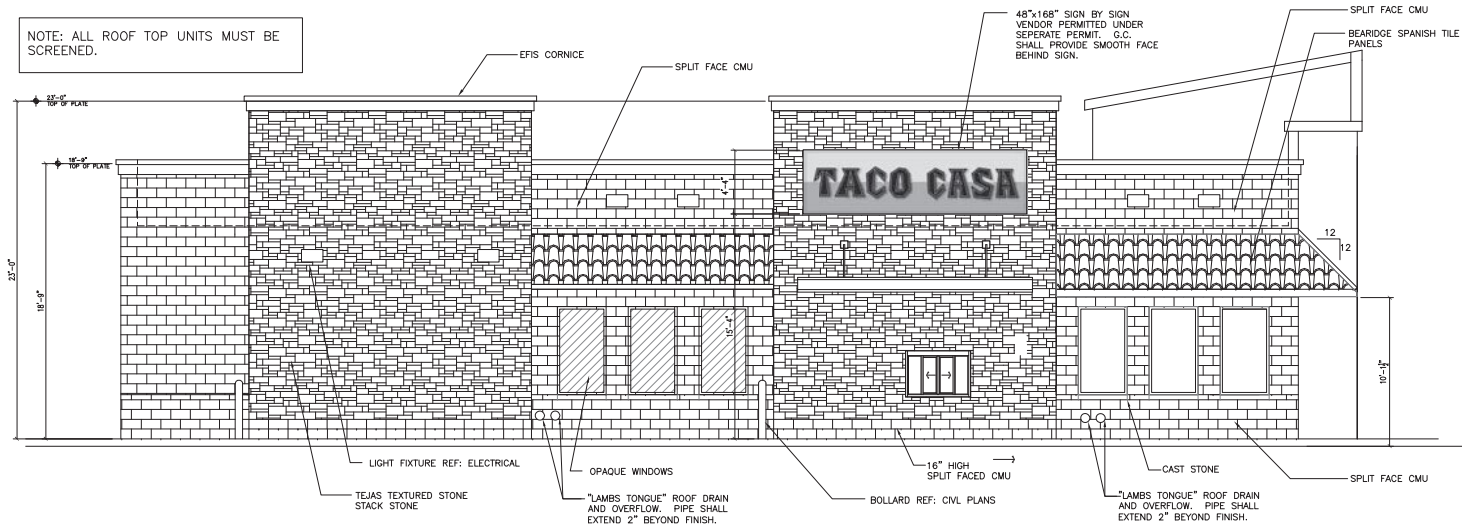

C1 EXTERIOR ELEVATION - LEFT SIDE DRIVE-THRU

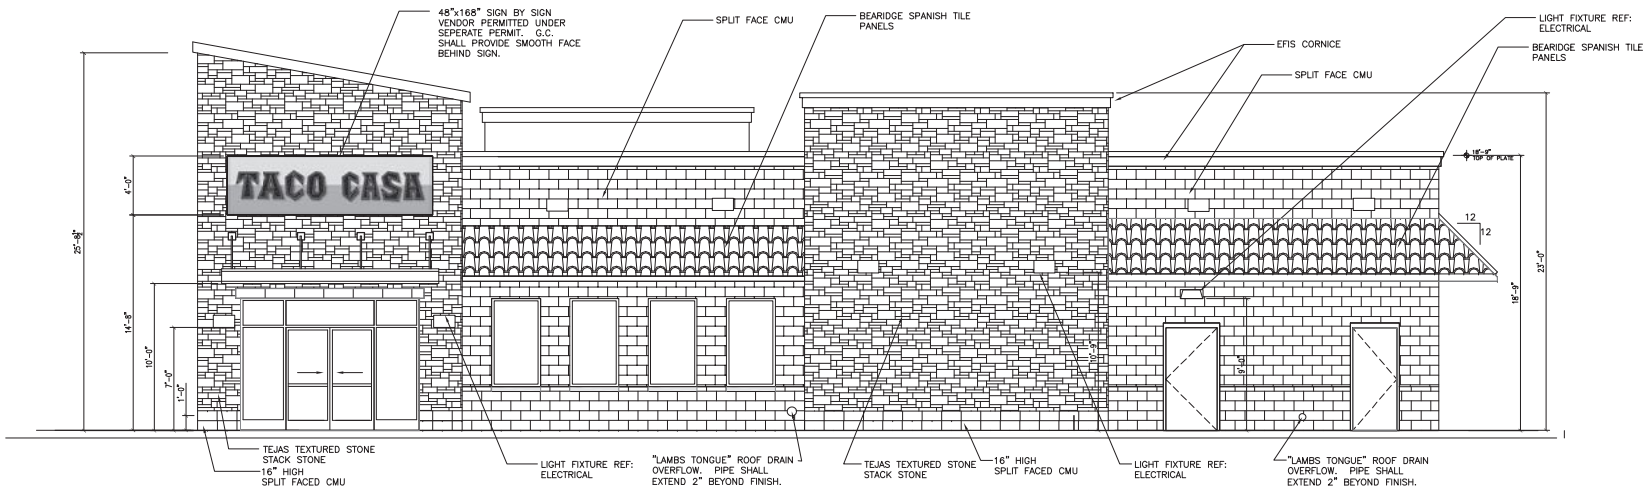

- NOTES:
1. "TACO CASA" SIGNAGE SUPPLIED BY OWNER AND INSTALLED BY G.C. COORDINATE ELECTRICAL REQUIREMENTS WITH SIGN SUPPLIER. ALL SIGNAGE SHALL PERMITTED UNDER SEPARATE PERMIT.
 2. "NO SMOKING SIGN" SHALL BE INSTALLED AT EACH ENTRY DOOR. SIGN LETTERS TO BE AT LEAST 1" IN HEIGHT.

0 2' 4' 8'
SCALE: 1/4" = 1'-0"

A1 EXTERIOR ELEVATION - RIGHT SIDE

SCALE: 1/4" = 1'-0"

TACO CASA

These designs, drawings and specifications are the property of Prizm Architects International LTD, Inc. and shall not be copied or reproduced without its written consent. These drawings are for the specific project and shall not be used for any other project without the specific end to be only used © 2021 N STATE HWY 78, WYLLIE, TEXAS

THIS DOCUMENT IS FOR INTERIM REVIEW ONLY AND NOT INTENDED TO BE USED FOR CONSTRUCTION, BIDDING, OR PERMIT PURPOSES.

RODNEY C. ST. JOHN
REGISTERED ARCHITECT
TEXAS NO. 14791

8/6/21



REVISIONS:


NO.	DESCRIPTION

TACO CASA

2027 N STATE HWY 78
WYLLIE, TEXAS

PROJECT NUMBER: 0.022.1019
ISSUED: 8/5/21
DRAWN BY: PA
CHECKED BY: RCS
FILENAME: WOOD-PROTO

**EXTERIOR
ELEVATIONS
A4.0**

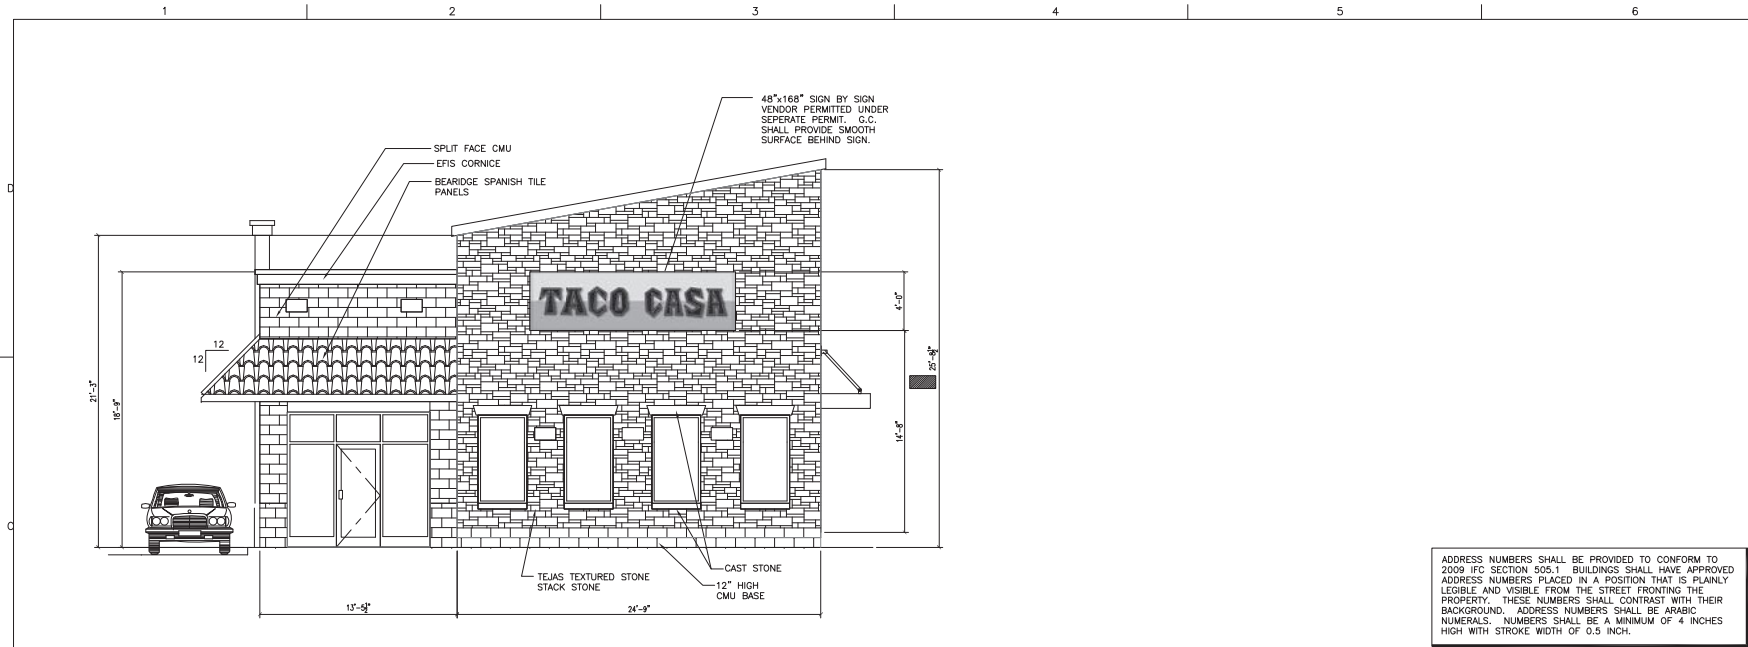

TACO CASA

These designs, drawings and specifications are the property of Prizm Architects International LTD, Inc. and shall not be copied or reproduced without its written consent. These designs, drawings and specifications are specific and to be only used © 2027 N STATE HWY 78, WYLIE, TEXAS

THIS DOCUMENT IS FOR INTERIM REVIEW ONLY AND NOT INTENDED TO BE USED FOR CONSTRUCTION, BIDDING, OR PERMIT PURPOSES.

RODNEY C. ST. JOHN
REGISTERED ARCHITECT
TEXAS NO. 14791

8/6/21

PRIZM ARCHITECTS
INTERNATIONAL LTD, INC.
ARCHITECTS - ENGINEERS - PLANNERS
300 BUCKINGHAM STE. 100 BOWLING GREEN, KY 40301
(502) 734-4400 FAX (502) 734-6082

REVISIONS:


NO.	DESCRIPTION	DATE

TACO CASA

2027 N STATE HWY 78
WYLIE, TEXAS

PROJECT NUMBER: 0.022.1019
ISSUED: 8/5/21
DRAWN BY: PA
CHECKED BY: RCS
FILENAME: WOOD-PROTO

EXTERIOR ELEVATIONS
A4.1

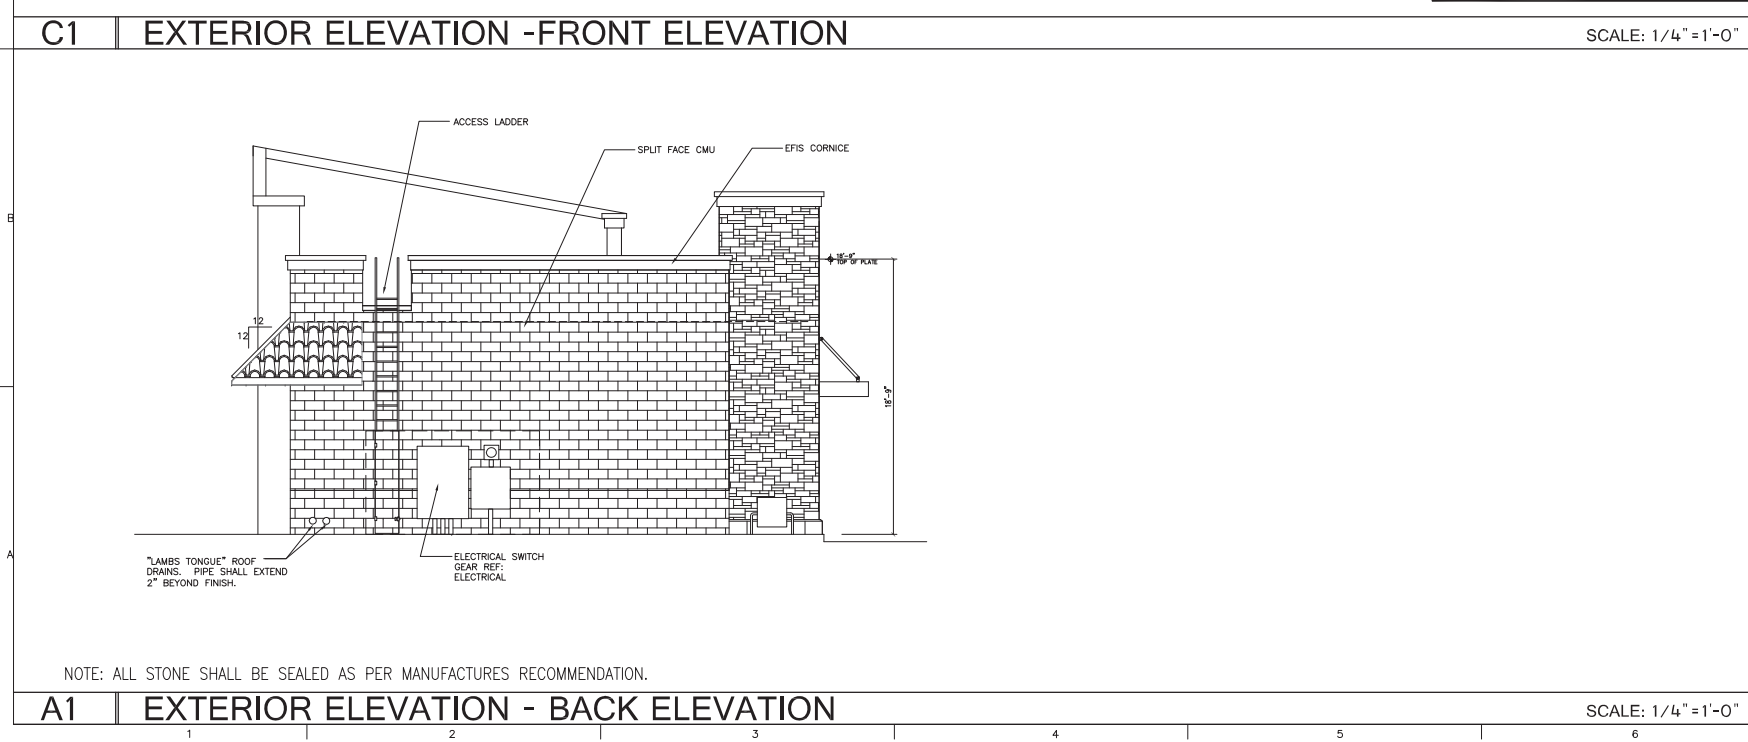

A1 | EXTERIOR ELEVATION - BACK ELEVATION

SCALE: 1/4" = 1'-0"