

belli Holenstein

DATE: \_\_\_\_\_

PURCHASER / OWNER: \_\_\_\_\_

PURCHASER / OWNER: \_\_\_\_\_

SALES CONSULTANT: \_\_\_\_\_

CONSULTATION / STUDENT: \_\_\_\_\_

CONSTRUCTION SUPERINTENDENT:  
BEANS & HOHENSTEIN RESIDENCE  
801 LAKE RANCH LANE  
BOYOL  
WYLLIE, TEXAS

**BROCKDALE SERIES**

**OUR COUNTRY HOMES**  
700 W. HARWOOD ROAD # G2  
HURST, TX. 76054  
817-281-3388 [www.ourcountryhomes.com](http://www.ourcountryhomes.com)



**Date:**  
11-3-20

**Designer:**  
DWV

*SHEET*  
S-2

THESE PLANS MAY NOT BE DUPLICATED WITHOUT THE EXPRESSED WRITTEN CONSENT OF DUSTIN AUSTIN ENTERPRISES INC. DRA "OUR COUNTRY HOMES"

ADDITIONAL FLATWORK  
ADDITIONAL COSTS MAY BE  
REQUIRED FOR DROP BEAMS,  
CURBS SLOPES, ETC. THIS  
WILL BE DETERMINED AT  
PRE-CONSTRUCTION.

LOCATION AND QUANTITY  
OF A/C CONDENSERS TO  
BE DETERMINED BY  
MECHANICAL COMPANY

PROpane TANK  
LOCATION TBD

SEPTIC SYSTEM  
LOCATION TBD

### LOT COVERAGE CALCULATION


LOT SIZE	1,212,309 SQ. FT.
NEW SLAB	5,396 SQ. FT.
NEW FLAT WORK	1,958 SQ. FT.

## PLOT PLAN

EXISTING TREE  EXISTING TREE TO BE REMOVED 

SCALE: 1"= 40'-0"




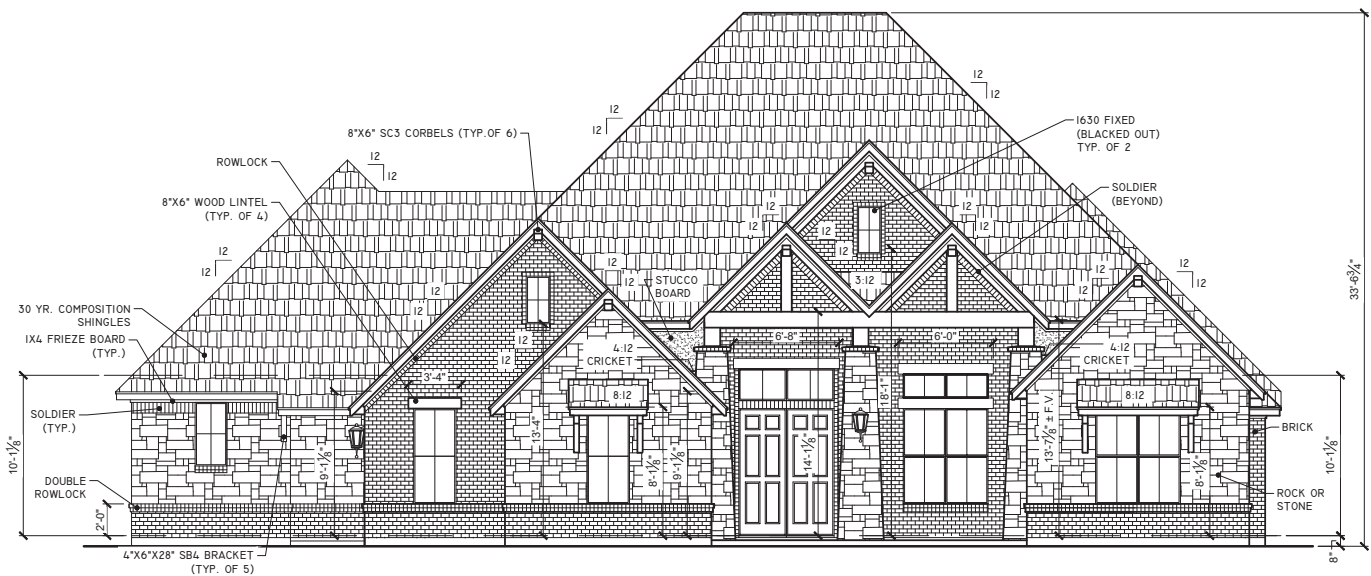

FRONT ELEVATION

SCALE: 1/8"=1'-0"

100% MASONRY CONSTRUCTION

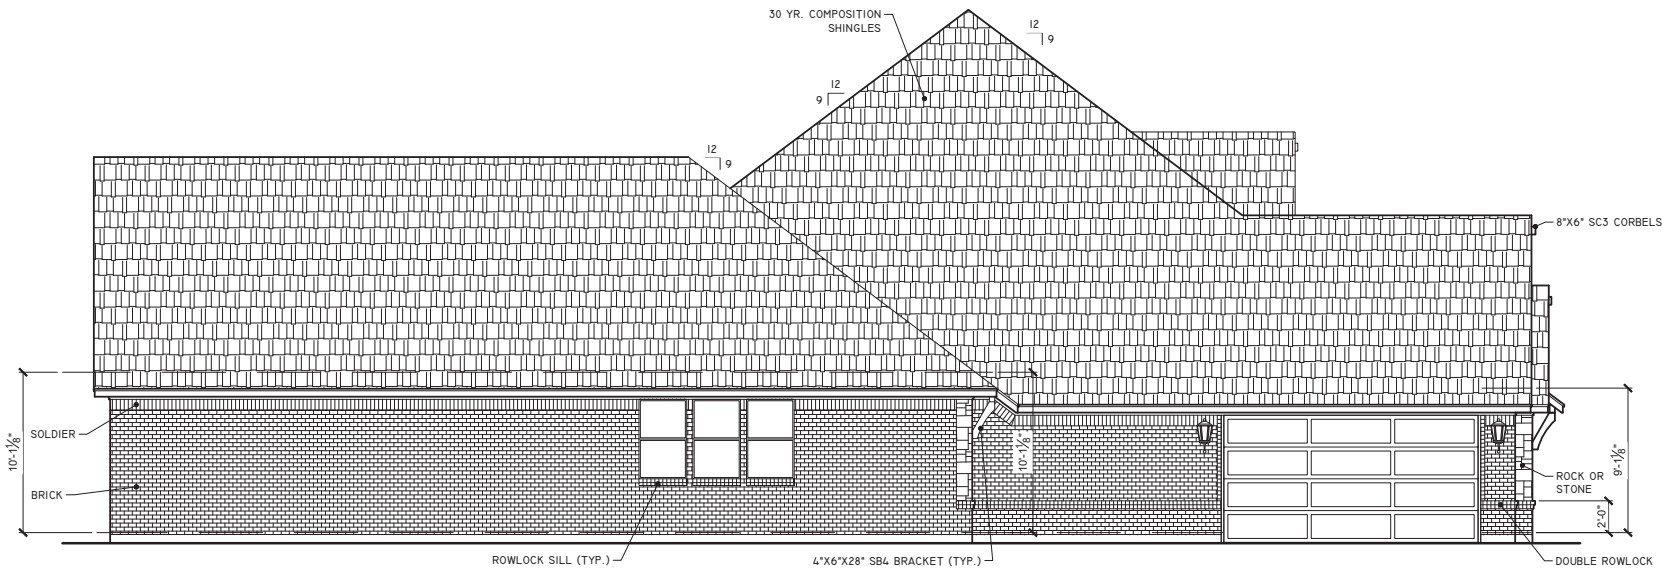

LEFT ELEVATION

SCALE: 1/8"=1'-0"

FINAL PLANS  
10/22/21

DATE: \_\_\_\_\_  
PURCHASER / OWNER: Belli Hohenstein  
PURCHASER / OWNER: \_\_\_\_\_  
SALES CONSULTANT: \_\_\_\_\_  
CONSTRUCTION SUPERINTENDENT: \_\_\_\_\_

BROCKDALE SERIES

COPYRIGHT 2020. ALL RIGHTS RESERVED.  
THESE PLANS MAY NOT BE DUPLICATED WITHOUT THE EXPRESSED WRITTEN  
CONSENT OF DUSTIN AUSTIN ENTERPRISES INC., DBA "OUR COUNTRY HOMES"

OUR COUNTRY HOMES  
700 W. HARWOOD ROAD # G2  
HURST, TX. 76054  
817-281-3388 [www.ourcountryhomes.com](http://www.ourcountryhomes.com)



Date:  
11-3-20  
Designer:  
DWV

SHEET  
3

BEANS & HOHENSTEIN RESIDENCE  
801 LAKE RANCH LANE  
BOYD  
WYLIE, TEXAS

FINAL PLANS  
10/22/21


DATE: \_\_\_\_\_  
PURCHASER / OWNER: Kelli Hohenstein  
PURCHASER / OWNER: \_\_\_\_\_  
SALES CONSULTANT: \_\_\_\_\_  
CONSTRUCTION SUPERINTENDENT: \_\_\_\_\_



REAR ELEVATION

SEE 02/ SHEET 5  
FOR DETAILS

SCALE: 1/8"=1'-0"

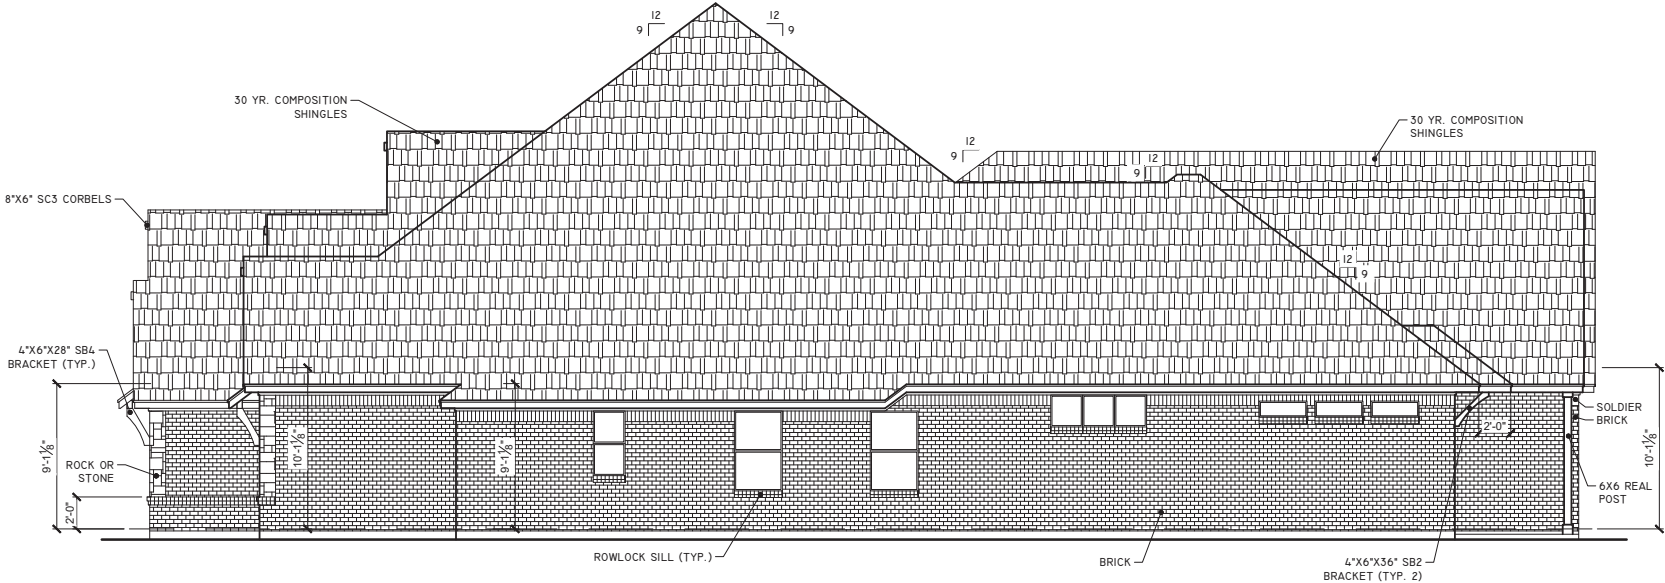

RIGHT ELEVATION

SCALE: 1/8"=1'-0"

COPYRIGHT 2020. ALL RIGHTS RESERVED.  
THESE PLANS MAY NOT BE DUPLICATED WITHOUT THE EXPRESSED WRITTEN  
CONSENT OF DUSTIN AUSTIN ENTERPRISES INC., DBA "OUR COUNTRY HOMES"

BROCKDALE SERIES

OUR COUNTRY HOMES  
700 W. HARWOOD ROAD # G2  
HURST, TX. 76054  
817-281-3388 www.ourcountryhomes.com

BEANS & HOHENSTEIN RESIDENCE  
801 LAKE RANCH LANE  
BOYOL  
WYLLIE, TEXAS



Date:  
11-3-20  
Designer:  
DWV

SHEET  
4