

LPSS Southside High School Storage Building

312 Almonaster Rd. Youngsville, LA 70592

Lafayette Parish School System
Board Members

President/District 5
Britt Latiolais

Vice President/District 8
Hannah Smith Mason

District 1
David LeJeune

District 2
Chad Desormeaux

District 3
Joshua Edmond

District 4
Amy M. Trahan

District 6
Roddy Bergeron

District 7
Kate Bailey Labue

District 9
Jeremy Hidalgo

LPSS PROJECT # 28-25



LAFAYETTE PARISH SCHOOL SYSTEM

Strength. Tradition. Excellence.

Superintendent
Francis Touchet

SHEET INDEX:	
SHT. NO.	DESCRIPTION
T1.1	COVER SHEET
T1.2	VICINITY MAP, AREA MAP AND CAMPUS AERIAL MAP
C1	CIVIL SITE PLAN
C2	CIVIL DETAILS
SP1.1	SITE PLAN
SP1.2	PAVING PLAN
A1.1	FLOOR PLAN
A1.2	SLAB PLAN
A3.1	ELEVATIONS AND SECTION

CODE / PROJECT DATA	
LOUISIANA BUILDING CODE	IBC 2021 Amended
LOUISIANA EXISTING BUILDING CODE	IEBC 2021 Amended
LOUISIANA PLUMBING CODE	IPC 2021 Amended
LOUISIANA MECHANICAL CODE	IMC 2021 Amended
LOUISIANA ENERGY CODE	IECC 2021 Amended
LOUISIANA STORM SHELTER CODE	ICC 500, 2020 Not Amended
ACCESSIBILITY REQUIREMENTS	2010 ADA Standards
LOUISIANA ELECTRICAL CODE	NFPA 70, 2020 Amended
LOUISIANA LIFE SAFETY CODE	NFPA 101, 2015 Amended
LIFE SAFETY CODE OF OMS	NFPA 101, 2012 Not Amended
LOUISIANA SOLDER JOINT PRESSURE FITTING CODE FOR CAST COPPER ALLOY	ASME B16.18, 2018 Not Amended
LOUISIANA SOLDER JOINT PRESSURE FITTING CODE FOR WROUGHT COPPER AND COPPER ALLOY	ASME B16.22, 2018 Not Amended
LOUISIANA CONVEYOR AND RELATED EQUIPMENT CODE	ASME B20.1, 2018 Not Amended
LOUISIANA CONCRETE CONSTRUCTION TOLERANCE CODE	ACI 117, 2010 Not Amended
LOUISIANA STRUCTURAL CONCRETE CODE	ACI 318 2019 Amended
CONSTRUCTION SAFETY REQUIREMENTS	OSHA 1926 CONSTRUCTION
OCCUPATIONAL SAFETY REQUIREMENTS	OSHA 1910 OCCUPATIONAL SAFETY AND HEALTH STANDARDS
INCIDENT REPORTING REQUIREMENTS	OSHA 1804 RECORDKEEPING
IBC WIND DESIGN CRITERIA	
WIND SPEED ZONE	143 MPH
EXPOSURE - C	IMPORTANCE CRITERIA - II
GROSS BUILDING AREA	6250 SQ.FT.
OCCUPANCY CLASSIFICATION:	STORAGE S-2
BUILDING OCCUPANT LOAD:	13
CLASSIFICATION:	TYPE IIB - UNPROTECTED UN-SPRINKLERED

AUTHORITIES HAVING JURISDICTION (AHJ)	
DEPT:	LOCAL BUILDING DEPARTMENT
NAME:	Youngsville City Hall
ADDRESS:	201 Iberia Street Youngsville, LA 70592
PHONE:	337.856.4161
DEPT:	FIRE MARSHAL
NAME:	Louisiana State Fire Marshal
ADDRESS:	8181 Independence Blvd Baton Rouge, LA 70806
PHONE:	(225) 925-4911
DEPT:	HEALTH DEPARTMENT
NAME:	Lafayette Parish Health Unit
ADDRESS:	220 W. Willow Street Bldg. A Lafayette, LA 70501
PHONE:	(337) 282-5616

No.	Date
Issue / Revisions	

Design Firm




101 Hamilton Place, Lafayette, LA 70501
Angelique@VermilionArchitects.com
David@VermilionArchitects.com
337.234-4166
(337) 234-7411 Fax

Project File




LPSS Southside High School
Storage Building
312 Almonaster Rd.
Youngsville, LA 70592

COVER SHEET		
	Version Number #	LPSS Project #
	24018D	
Date		02/25/2025
Scale		AS NOTED
		T1.1

 

No.	Date	Issue / Revisions
Design Firm  Vermilion Architects 101 Hamilton Place Lafayette, LA 70501 Angeliqne@vermillionarchitects.com David@vermillionarchitects.com 504-488-7700 (337) 224-7411 Fax		
Project Title LPS Southside High School Storage Building 312 Almonaster Rd. Youngsville, LA 70592		
Sheet Title VICINITY MAP AREA MAP AND CAMPUS AERIAL MAP		
Vermilion Project # 240108		LPS Project #
Date 02/25/2025		AS NOTED
Scale 		

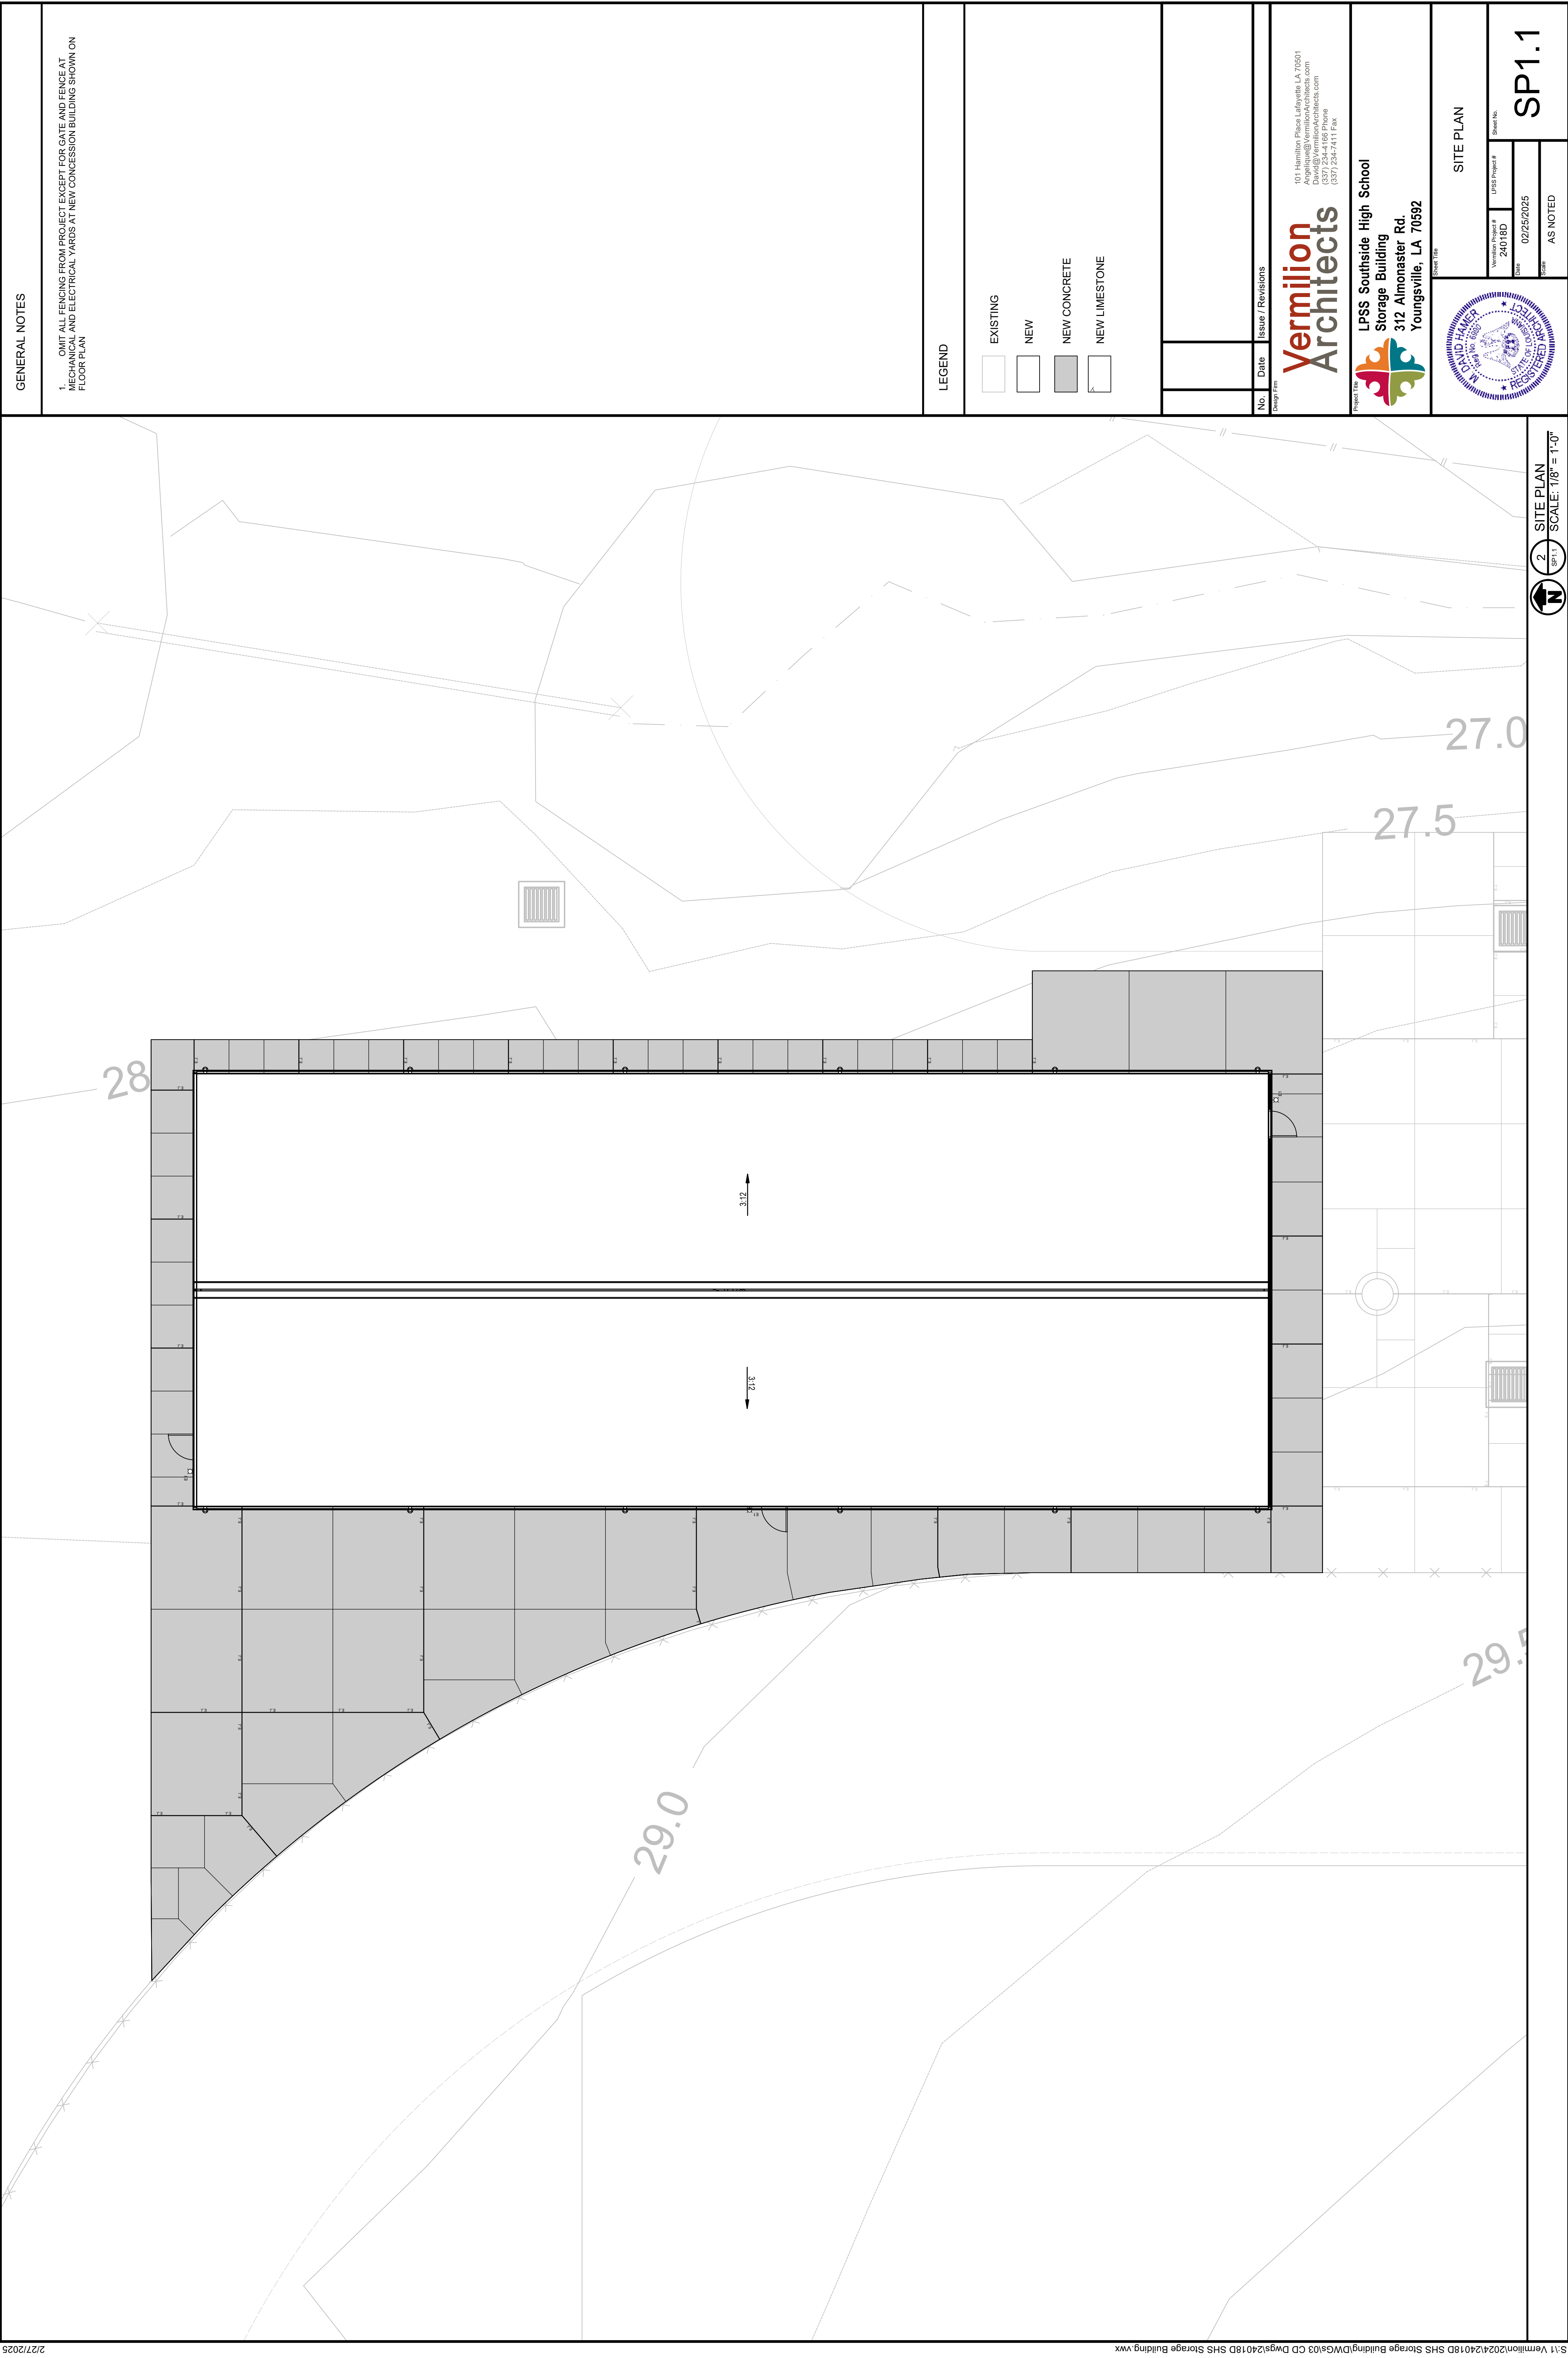

GENERAL NOTES

1. OMIT ALL FENCING FROM PROJECT EXCEPT FOR GATE AND FENCE AT MECHANICAL AND ELECTRICAL YARDS AT NEW CONCESSION BUILDING SHOWN ON FLOOR PLAN

LEGEND

EXISTING

NEW

NEW CONCRETE

NEW LIMESTONE

No.

Date

Issue / Revisions

Design Firm

Vermilion Architects

101 Hamilton Plaza, Lafayette, LA 70501

Angelique@vermillionarchitects.com

David@vermillionarchitects.com

337.234.7411

337.234.7411 FAX

Project Title

LPSS Southside High School
Storage Building
312 Almonaster Rd.
Youngsville, LA 70592

Project File

SITE PLAN

Version Number

24018D

Date

02/25/2025

Sheet No.



AS NOTED

SP1.1

S:\1 Vermilion\2024\2018D SHS Storage Building\DWG\03 CD DWG\24018D SHS Storage Building.vwx 2/27/2025



1 SITE PLAN
SP:2 SCALE: 1/8" = 1'-0"

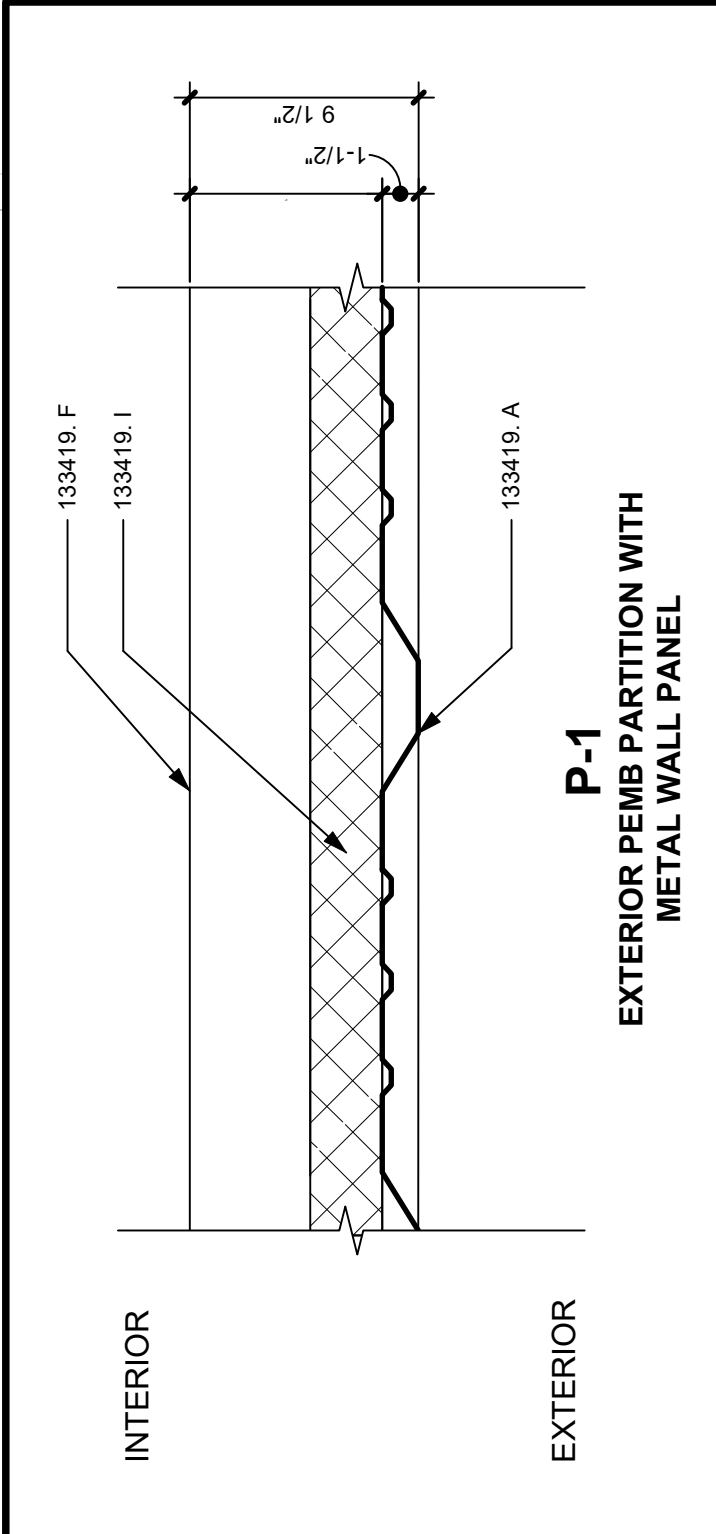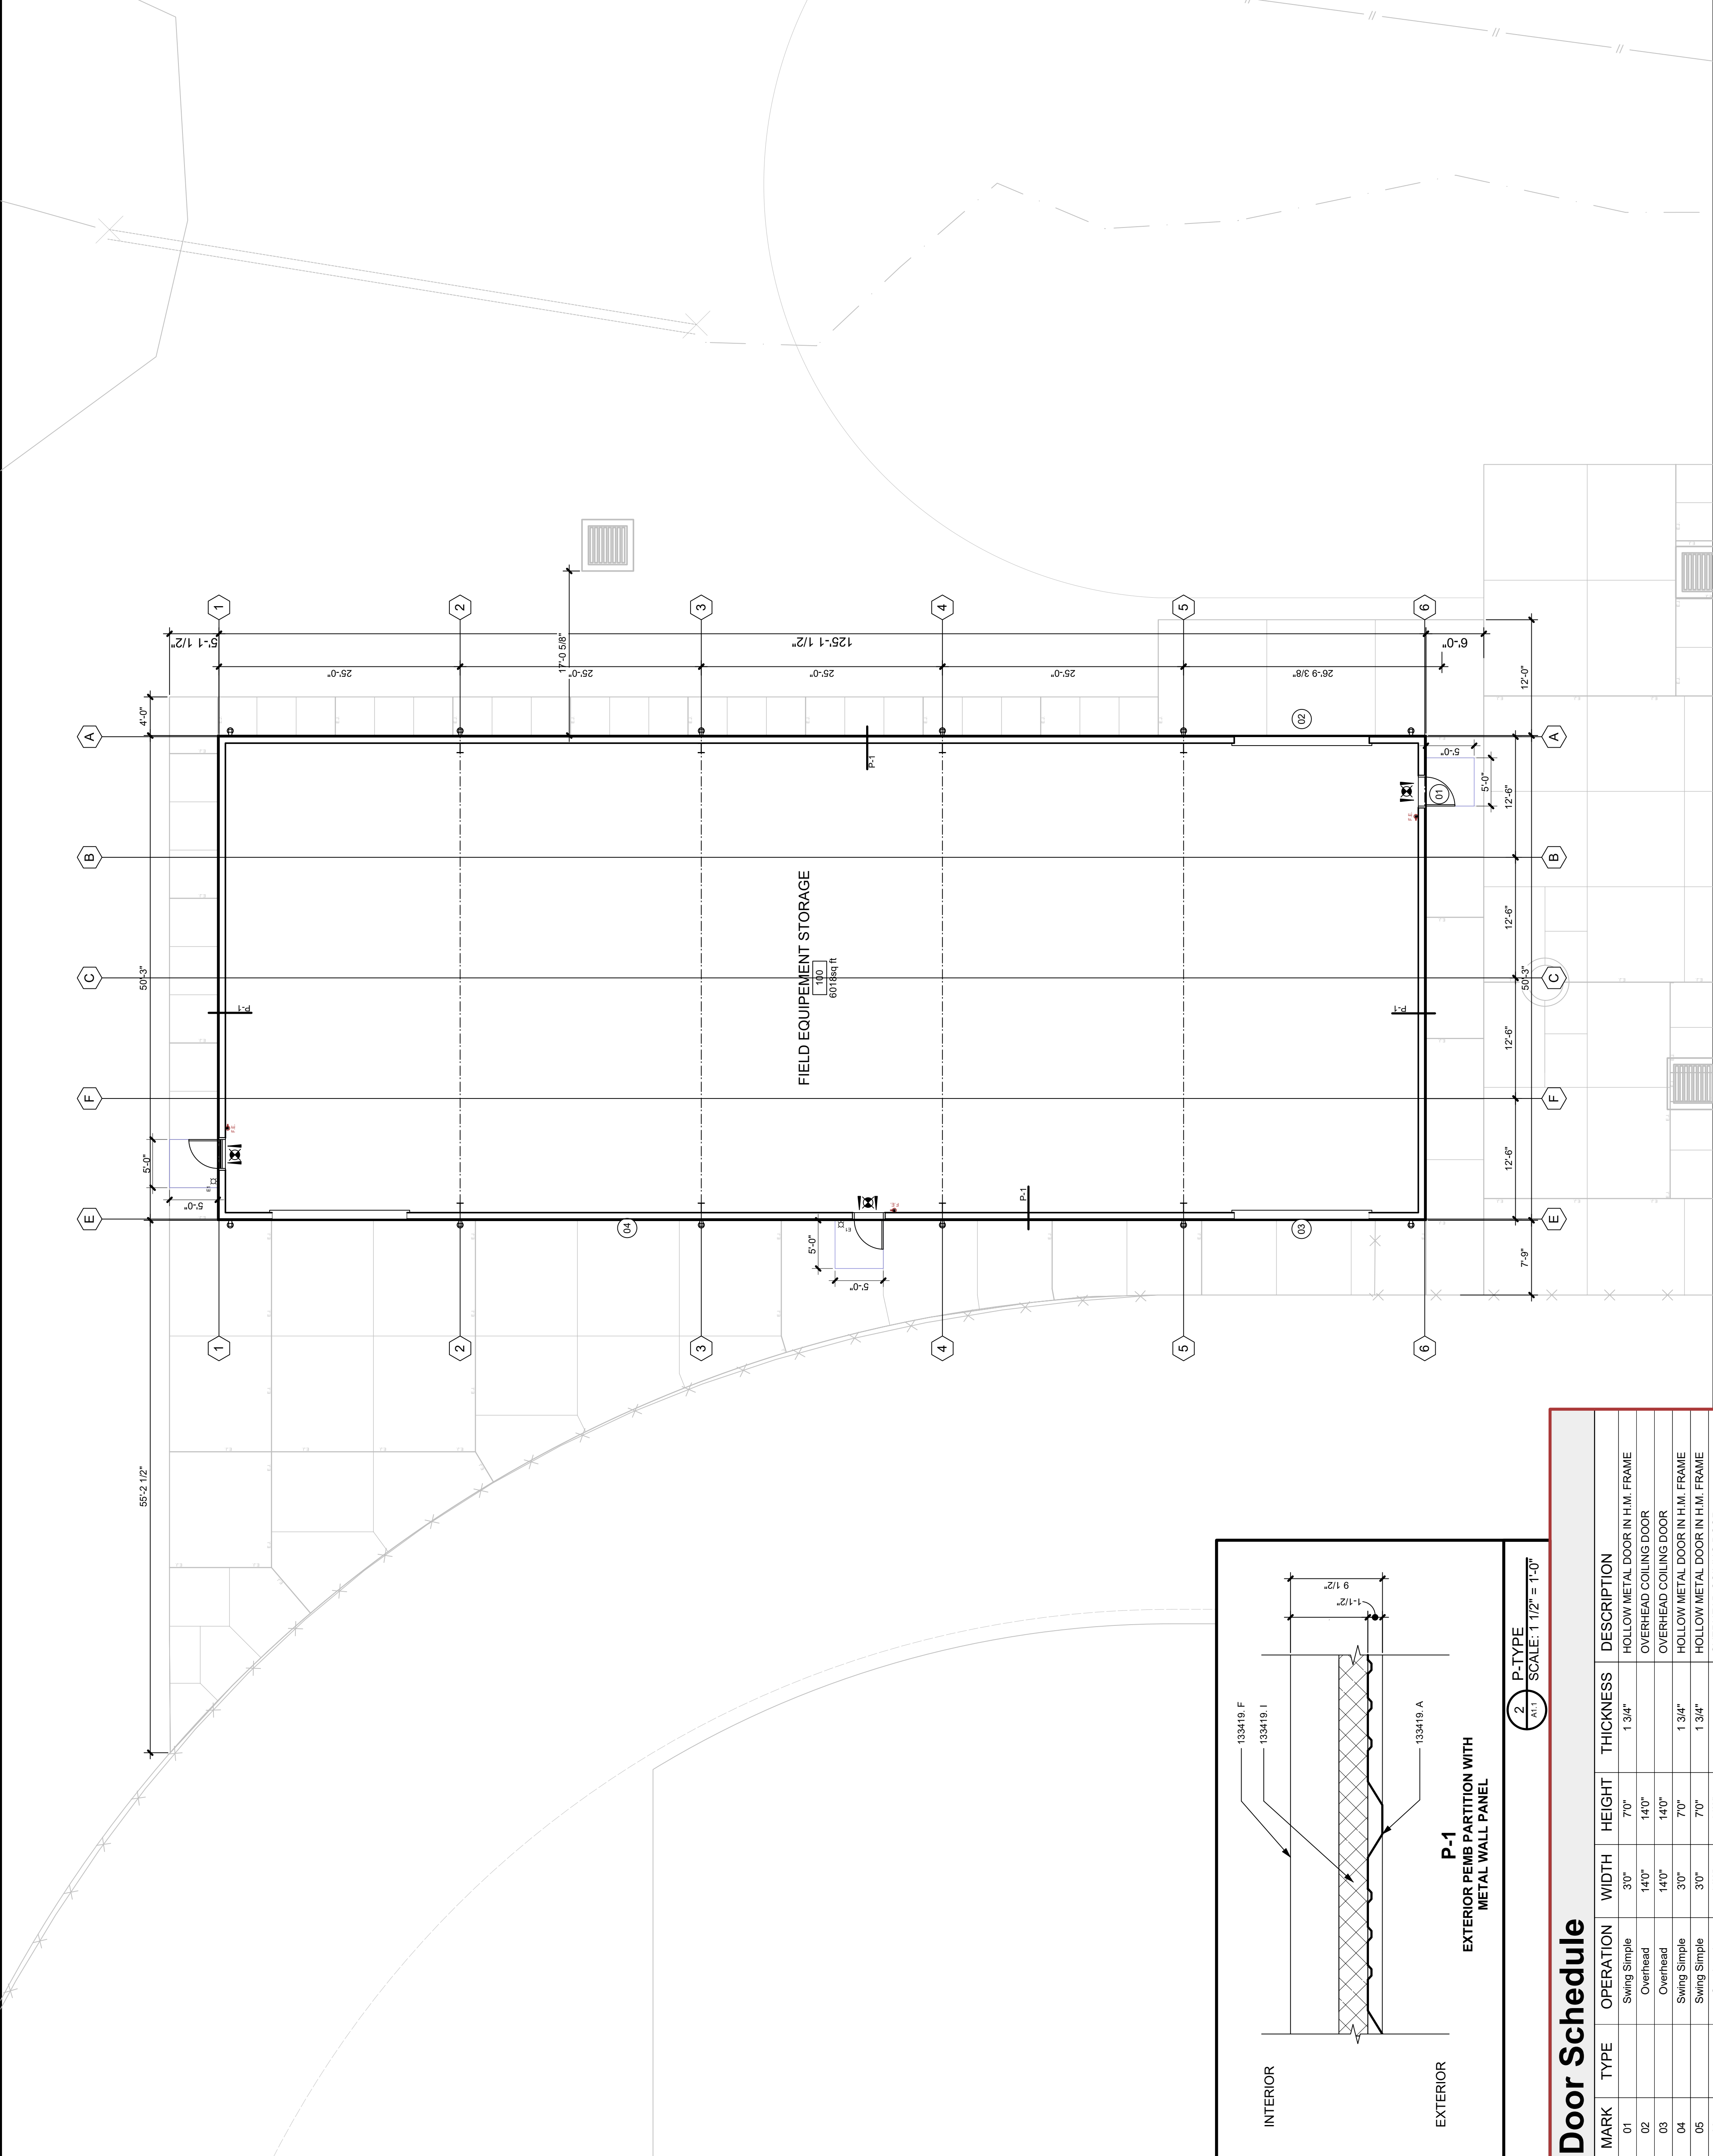

P-1
EXTERIOR PEMB PARTITION WITH
METAL WALL PANEL

Door Schedule

MARK	TYPE	OPERATION	WIDTH	HEIGHT	THICKNESS	DESCRIPTION
01		Swing Simple	30"	70"	1 3/4"	HOLLOW METAL DOOR IN H.M. FRAME
02		Overhead	140"	140"		OVERHEAD COLLING DOOR
03		Overhead	140"	140"		OVERHEAD COLLING DOOR
04		Swing Simple	30"	70"	1 3/4"	HOLLOW METAL DOOR IN H.M. FRAME
05		Swing Simple	30"	70"	1 3/4"	HOLLOW METAL DOOR IN H.M. FRAME
06		Overhead	140"	140"		OVERHEAD COLLING DOOR

KEYNOTES

- 133419.F GIRT/PURLIN
- 133419.I 3" VINYL-FACED INSULATION
- 133419.A METAL PARTITION PANELS

LEGEND

- COMMUNICATIONS BOARD
- SECTION MARKER
- PARTITION TYPES
- FIRE EXTINGUISHER
- DOOR MARKER
- DOWNSPOUT & BOOT

Revisions

No.	Date	Issue / Revisions
-----	------	-------------------

Design Firm
Vermilion Architects
101 Hamilton Plaza, Lafayette, LA 70501
Angelaque@vermillionarchitects.com
Doreen@vermillionarchitects.com
Tel: (337) 234-7411 Fax: (337) 234-7411

Project Title
LPSS Southside High School Storage Building
312 Almonaster Rd.
Youngsville, LA 70592




FLOOR PLAN

Version Number
24018D

Date
02/25/2025

Scale
AS NOTED

Sheet No.
A1.1

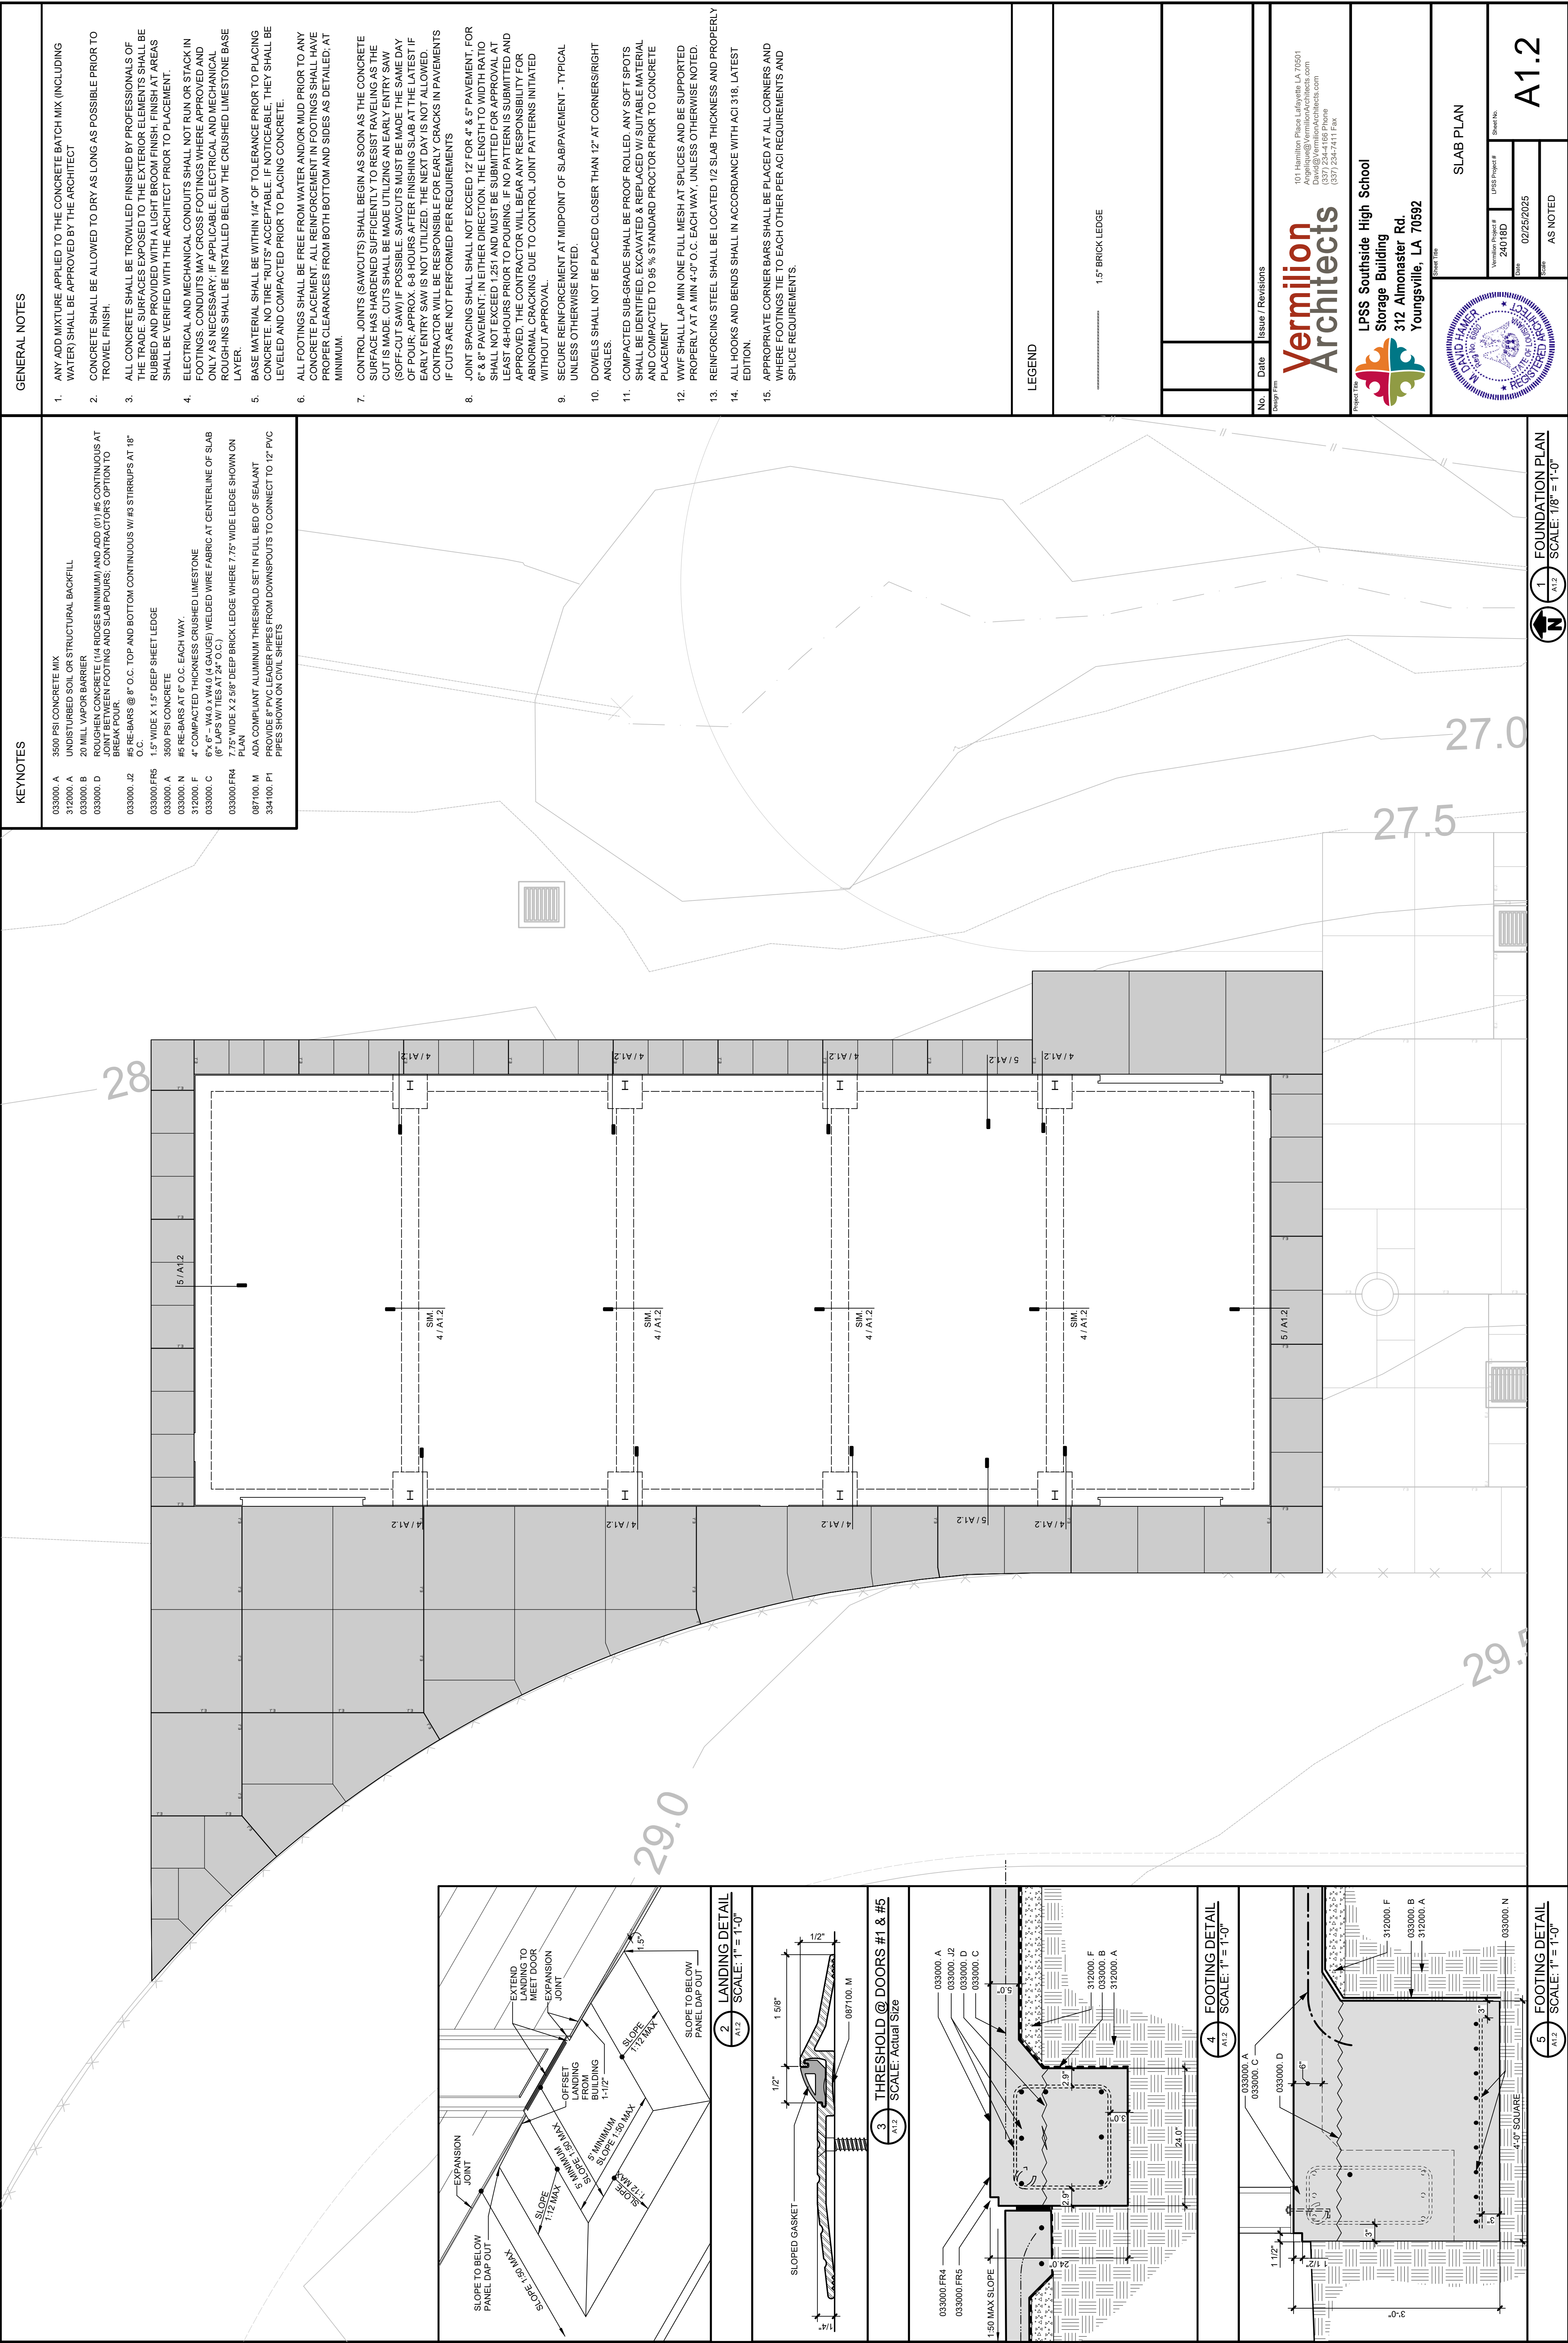

KEYNOTES
133419. H TRIM
133419. J CANOPY
055000.EW 8" DIAMETER CONCRETE FILLED STEEL BOLLARD
133419. E DOWNSPOUT/SLASHBLOCK (DOWNSPOUT SHALL BE RECTANGULAR, CORRUGATED TYPE IS NOT ACCEPTABLE)
133419. G EAVE GUTTER
133419. L1 RIDGE CAP - DIE-FORMED
068323. A OVERHEAD COILING DOOR
N/A

Design Firm	No.	Date	Issue / Revisions
			
101 Hamilton Place Lafayette, LA 70501 Angique@VermilionArchitects.com David@VermilionArchitects.com 504.234.7411 Phone (337) 234.7411 Fax			

 LPSS Southside High School
Storage Building
312 Almonaster Rd.
Youngsville, LA 70592

	Approved: _____ Date: _____	
	Approved: _____ Date: _____	
	Approved: _____ Date: _____	
	Approved: _____ Date: _____	
	Approved: _____ Date: _____	

3 REFLECTED CEILING PLAN
SCALE: 1/8" = 1'-0"

2 REFLECTED CEILING PLAN
SCALE: 1/8" = 1'-0"

ASH GREY
NAVY BLUE

Architectural drawing of a building section, showing a cross-section of a structure with a sloped roof and internal framing. The drawing includes grid lines A through F, dimensions (12, 3, 16'-0"), and a title block indicating "BUILDING SECTION" and "SCALE: 1/4" = 1'-0".