


Lower Doors					
Mark	Family	Type	Fire Rating	Function	Manufacturer
102	Door-Exterior-Single-Entry-Half Flat Glass-Wood_Clad	36" x 80"		Exterior	
103	Single-Flush	36" x 80"		Interior	
104	Door-Exterior-Single-Entry-Half Flat Glass-Wood_Clad	48" X 80"		Exterior	
105	Single-Flush	36" x 80"		Interior	


Window Schedule			
Mark	Family	Type	Count
A	Window-Casement-Single_Left	30" x 48"	2
B	Fixed	36x12	2
C	Window-Awning-Single	36" x 36"	2
D	Window-Double-Hung	30" x 60"	2
E	Fixed	4X4	1
F	Window-Awning-Single	72" x 30"	1
Grand total: 10			

Pending Survey Confirmation by Karl Scherbel

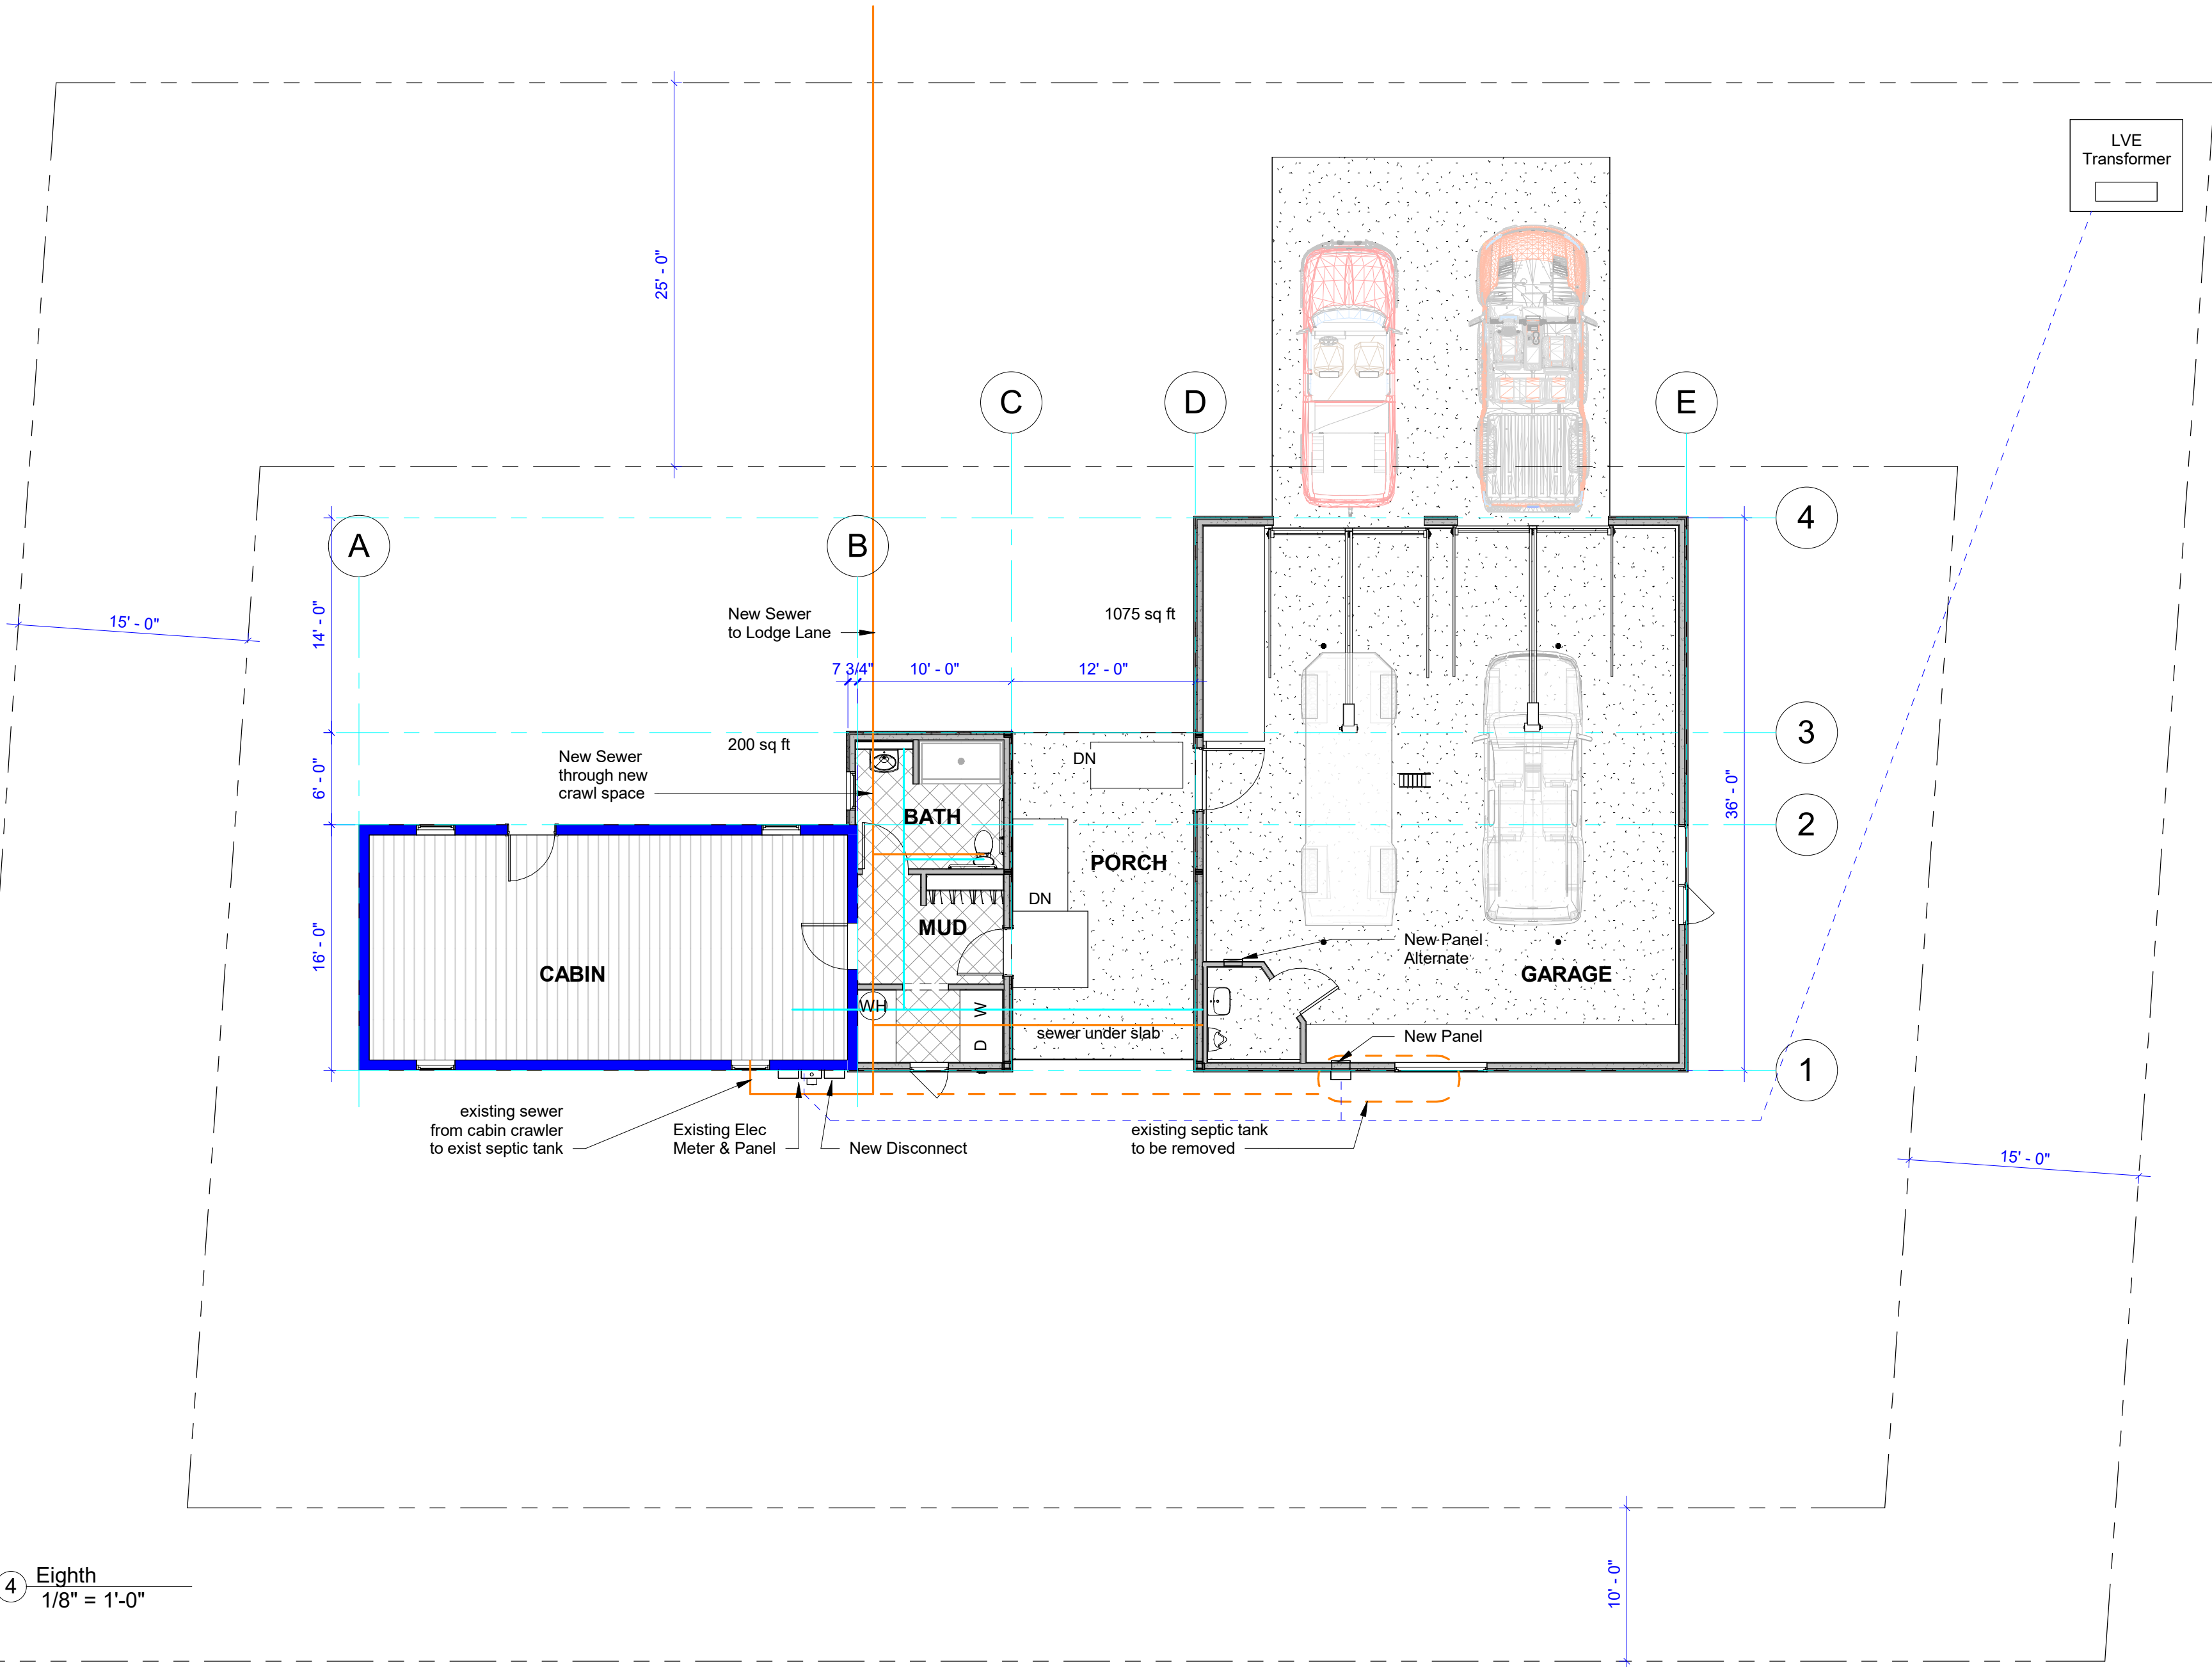


TYPE VB
R-3 Single Family Residential


Town of Alpine has Adopted the 2021 IRC Codes
2021 IRC & Structural Provisions
2021 Mechancial Code
2021 Plumbing Code
2021 Electrical Code
2021 IECC International Energy Conservation Code
2021 IWUI International Wildland Urban Interface

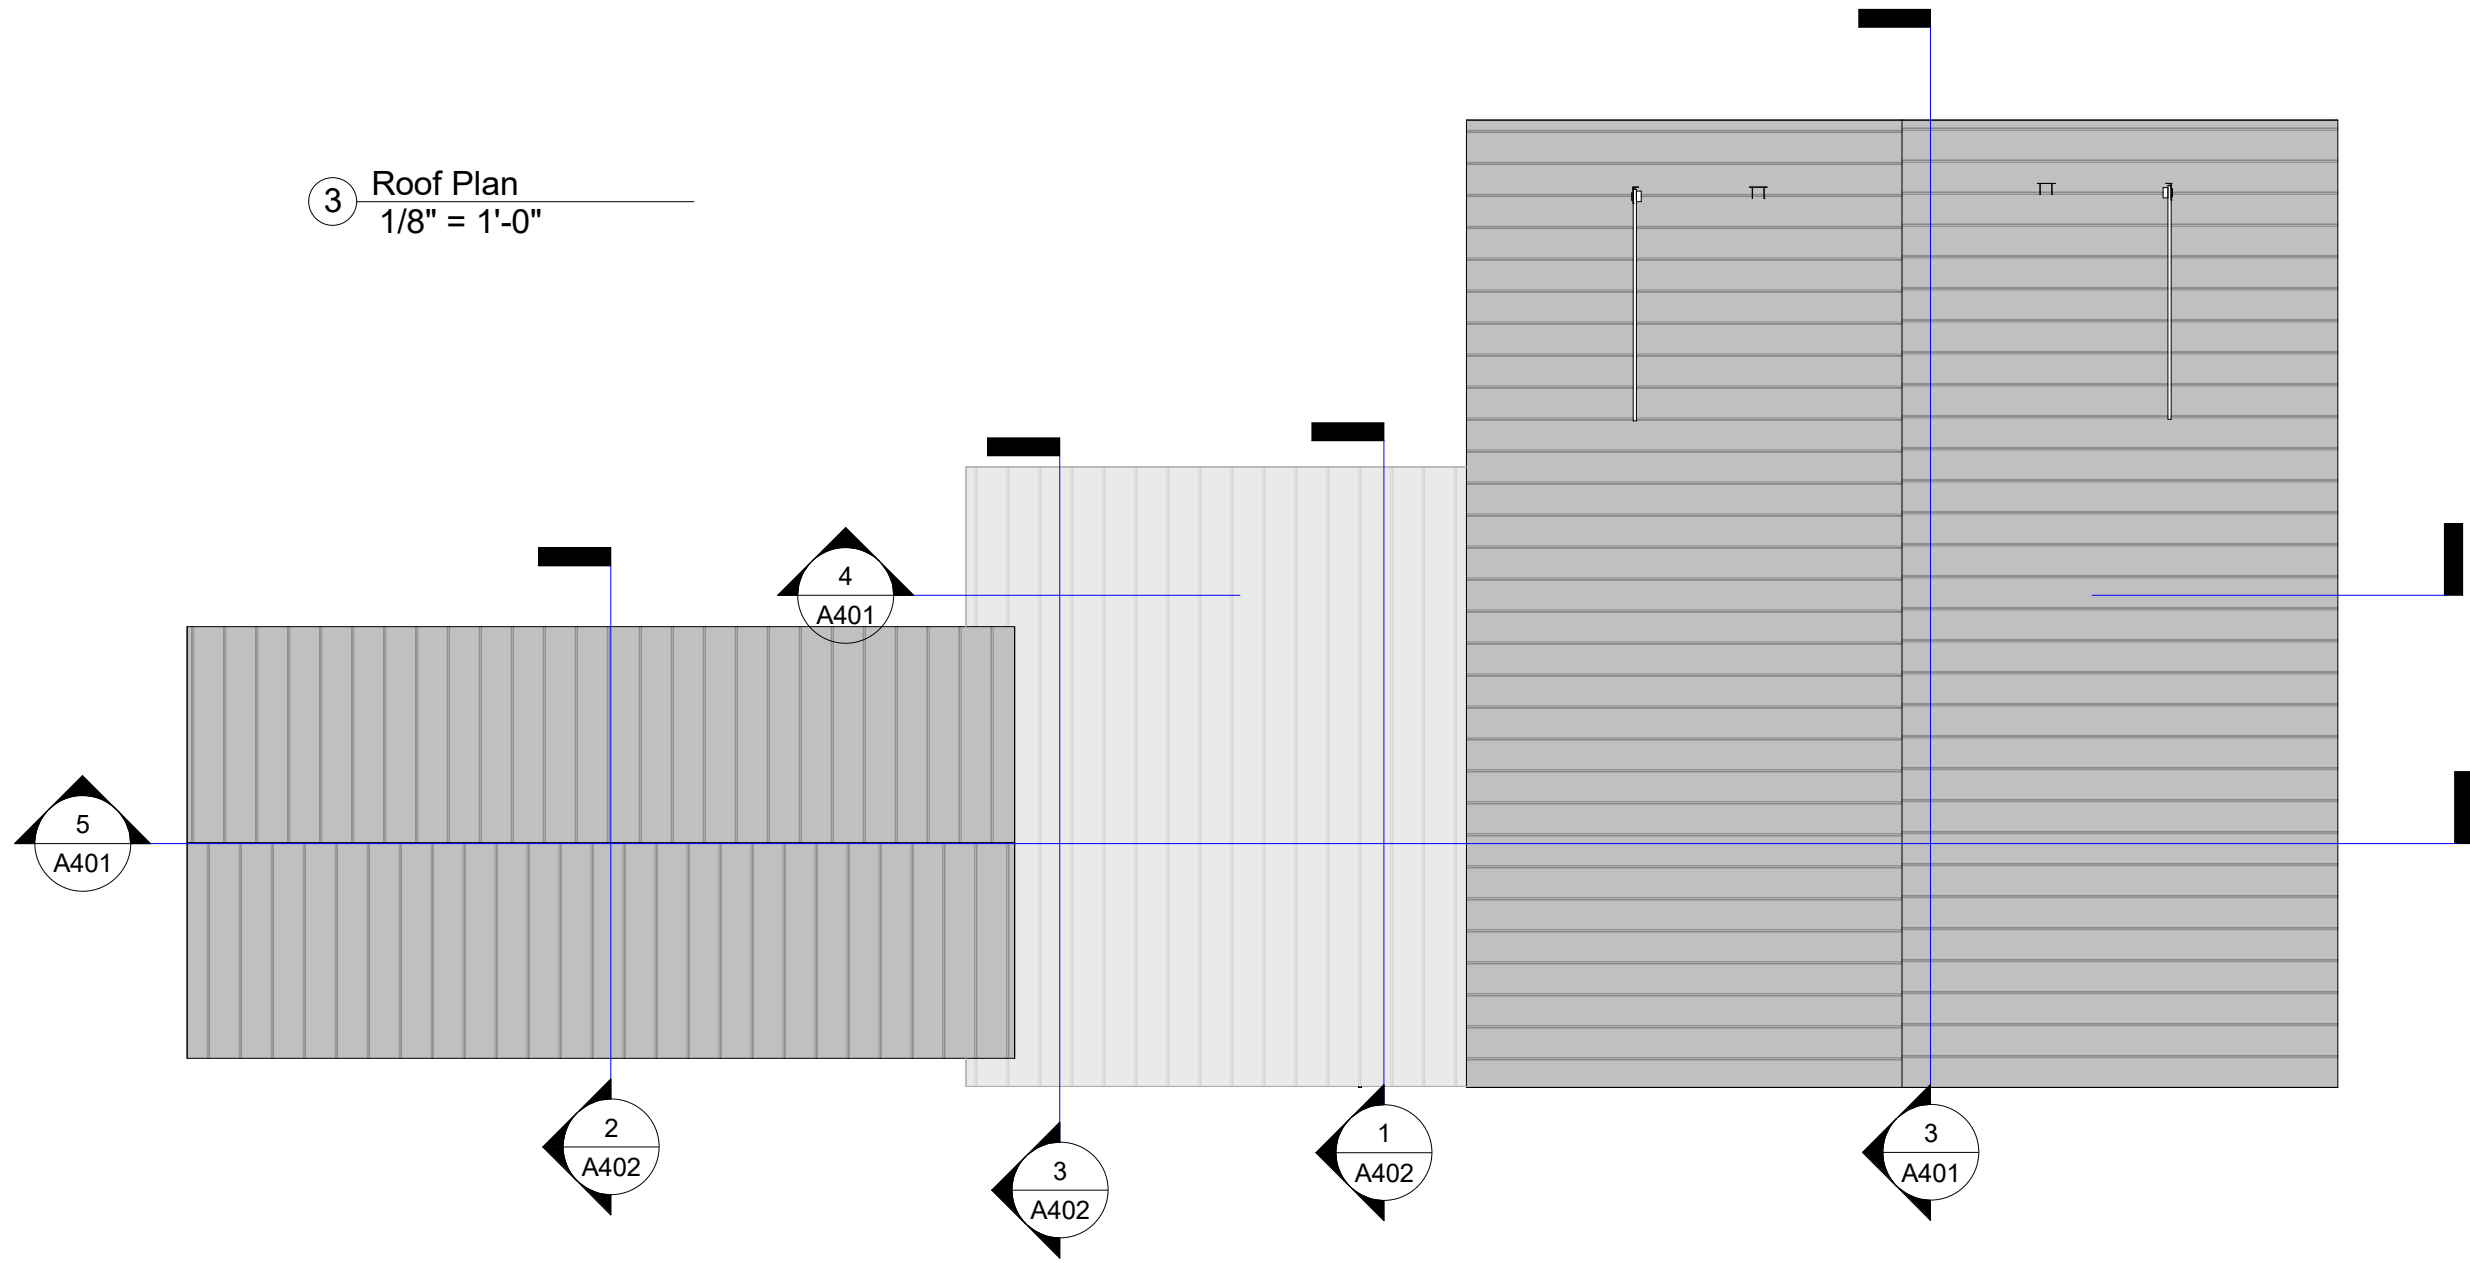


1 ATTIC
1/8" = 1'-0"

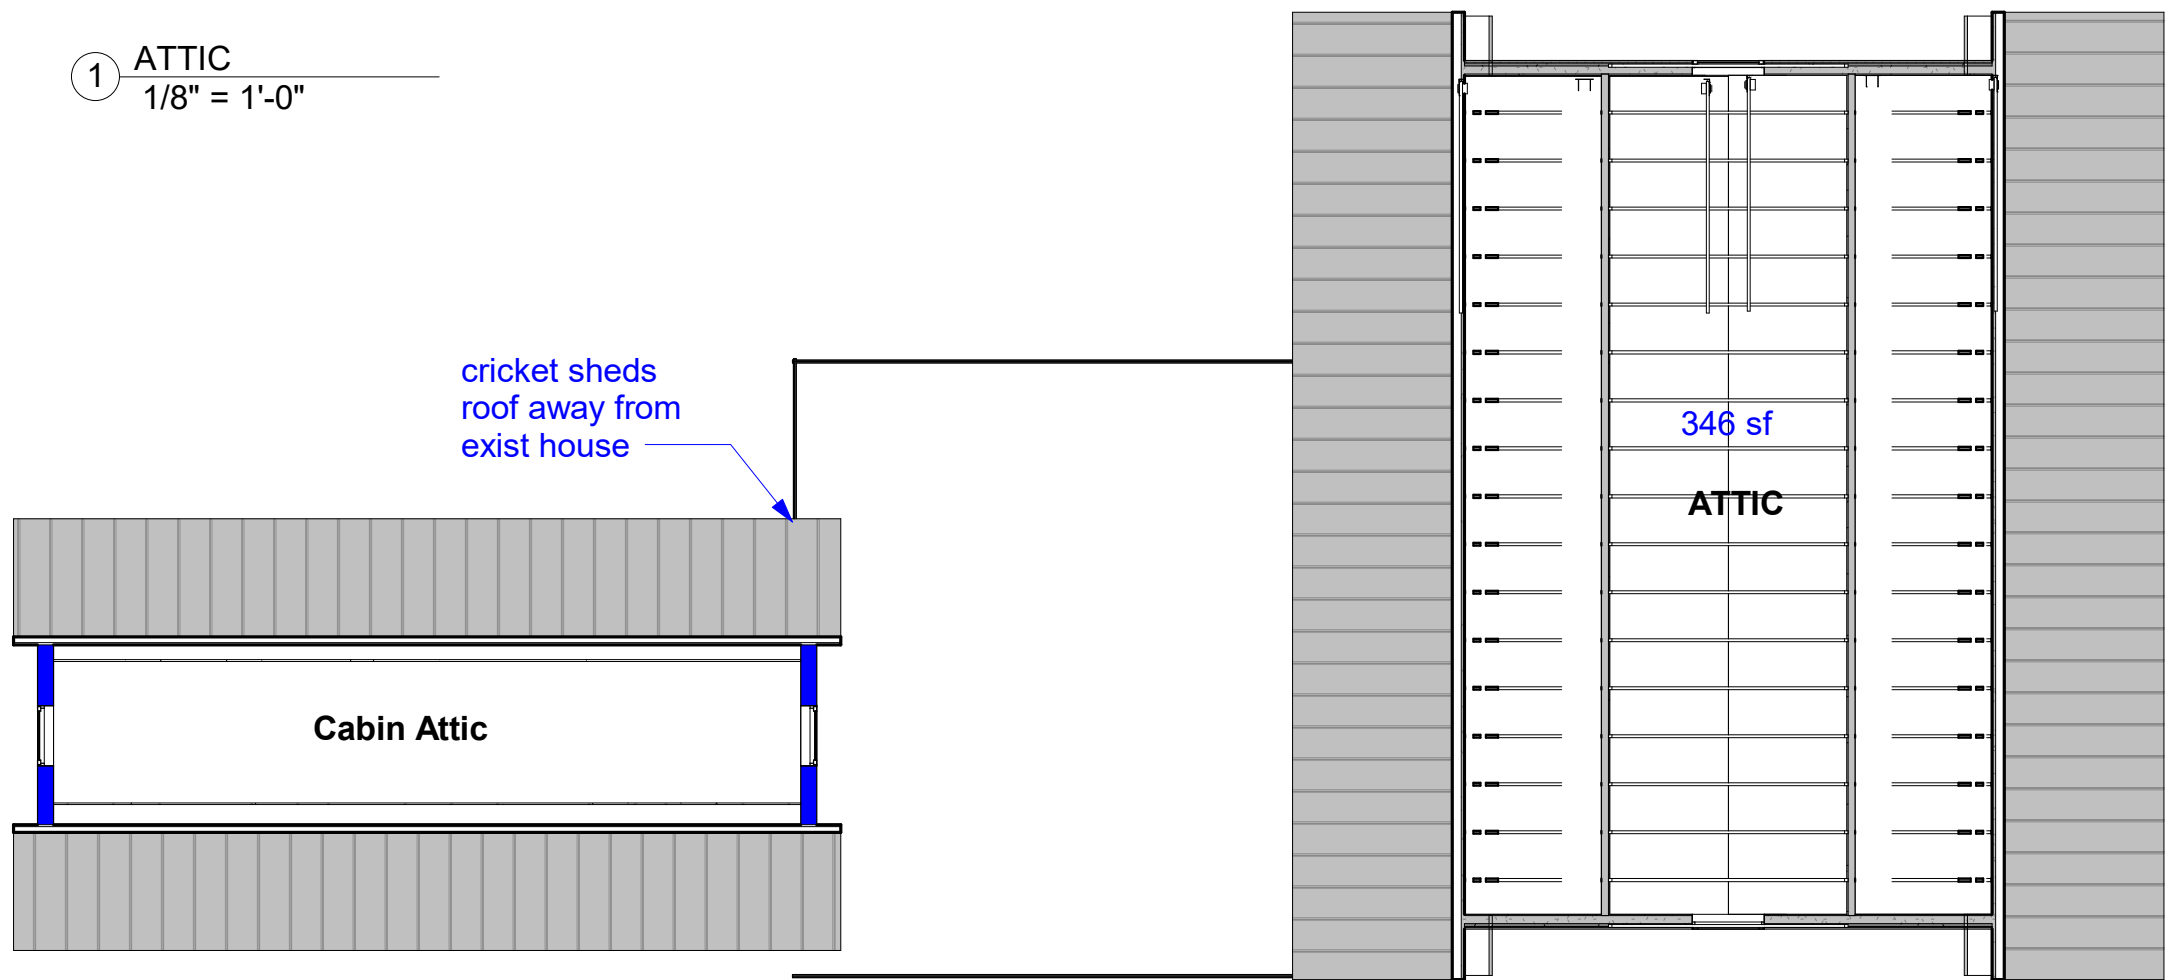

2 Crawl Space
1/8" = 1'-0"

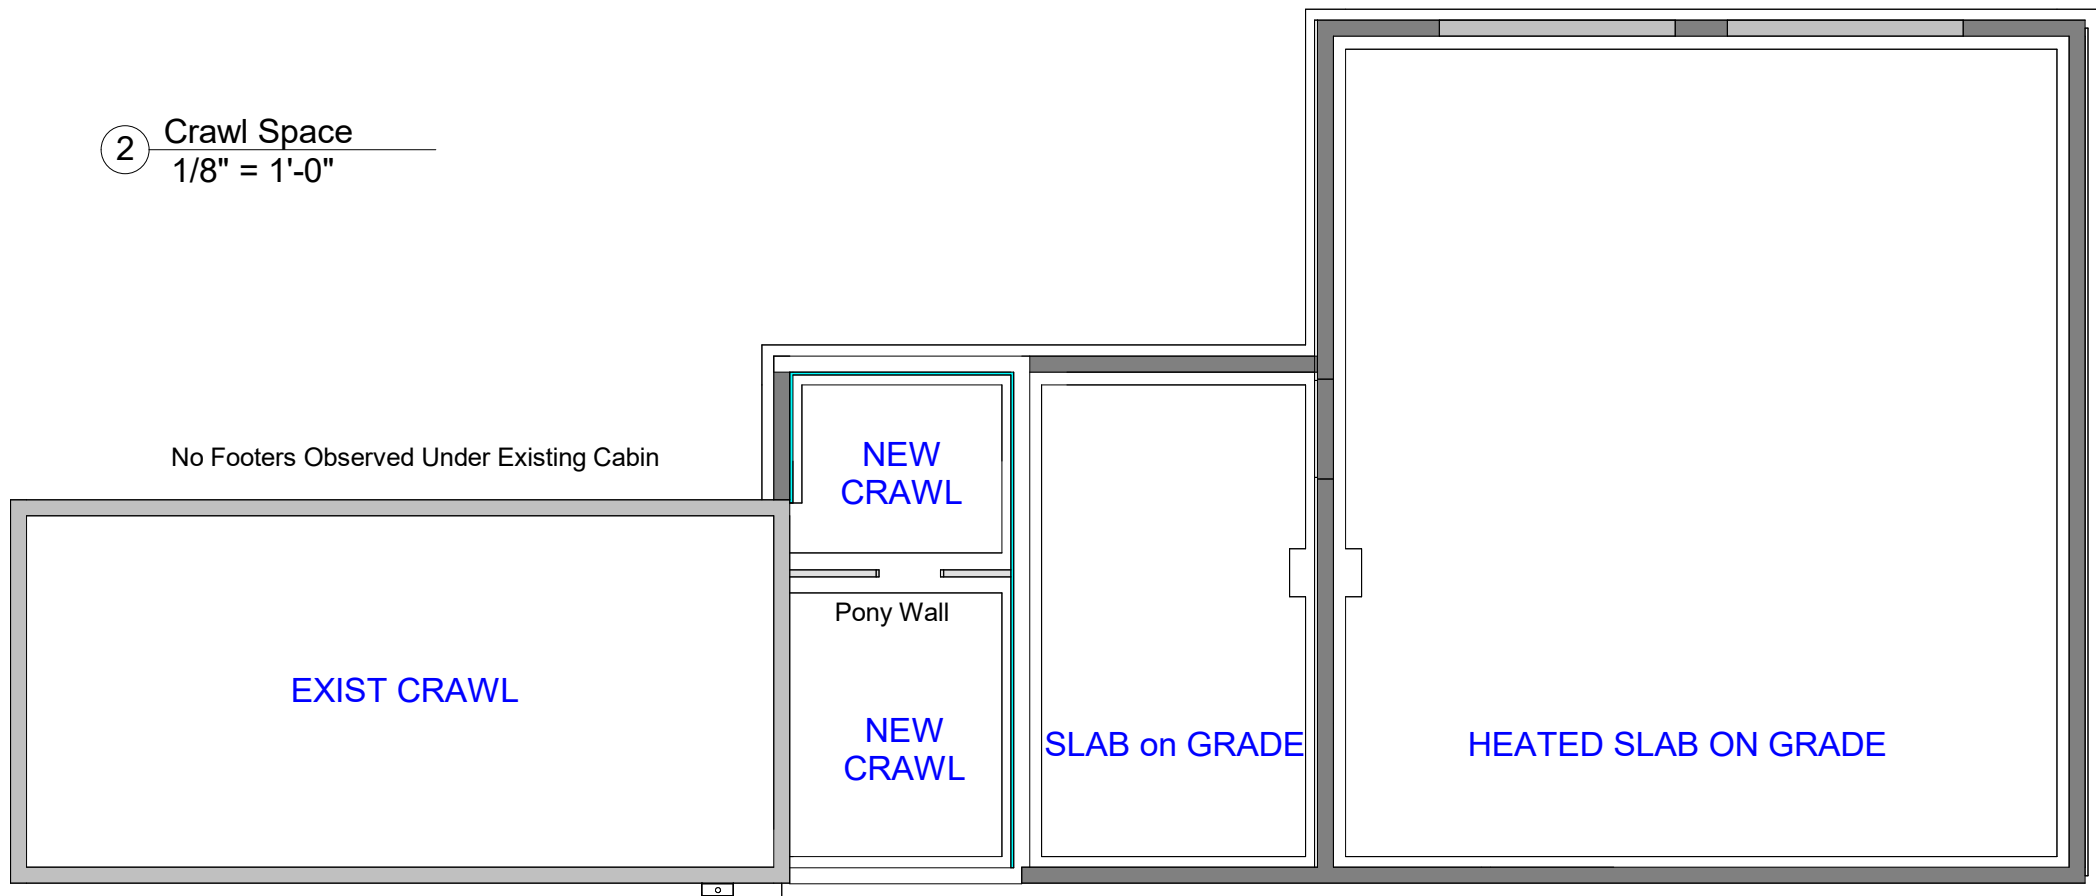

Rachel Ravitz
AIA LEED AP NCARB
p.o. box 2406 Jackson WY 83001
p.o. box 3290 Alpine WY 83128
(307)696-2454
Rachel@coRRnice.com

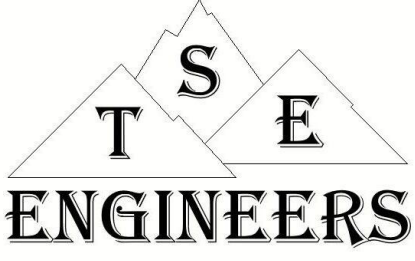

Eric Bolander, PE
136 South State Street
Shelley, ID 83274
(208)357-2420
Office@TetonEng.com

BUCKLEY CABIN ADDITION
782 LODGE LANE ALPINE WY 83128
FLOOR PLANS

Permit SET



Date 26 MAY 2026

A101

Scale 1/8" = 1'-0"