



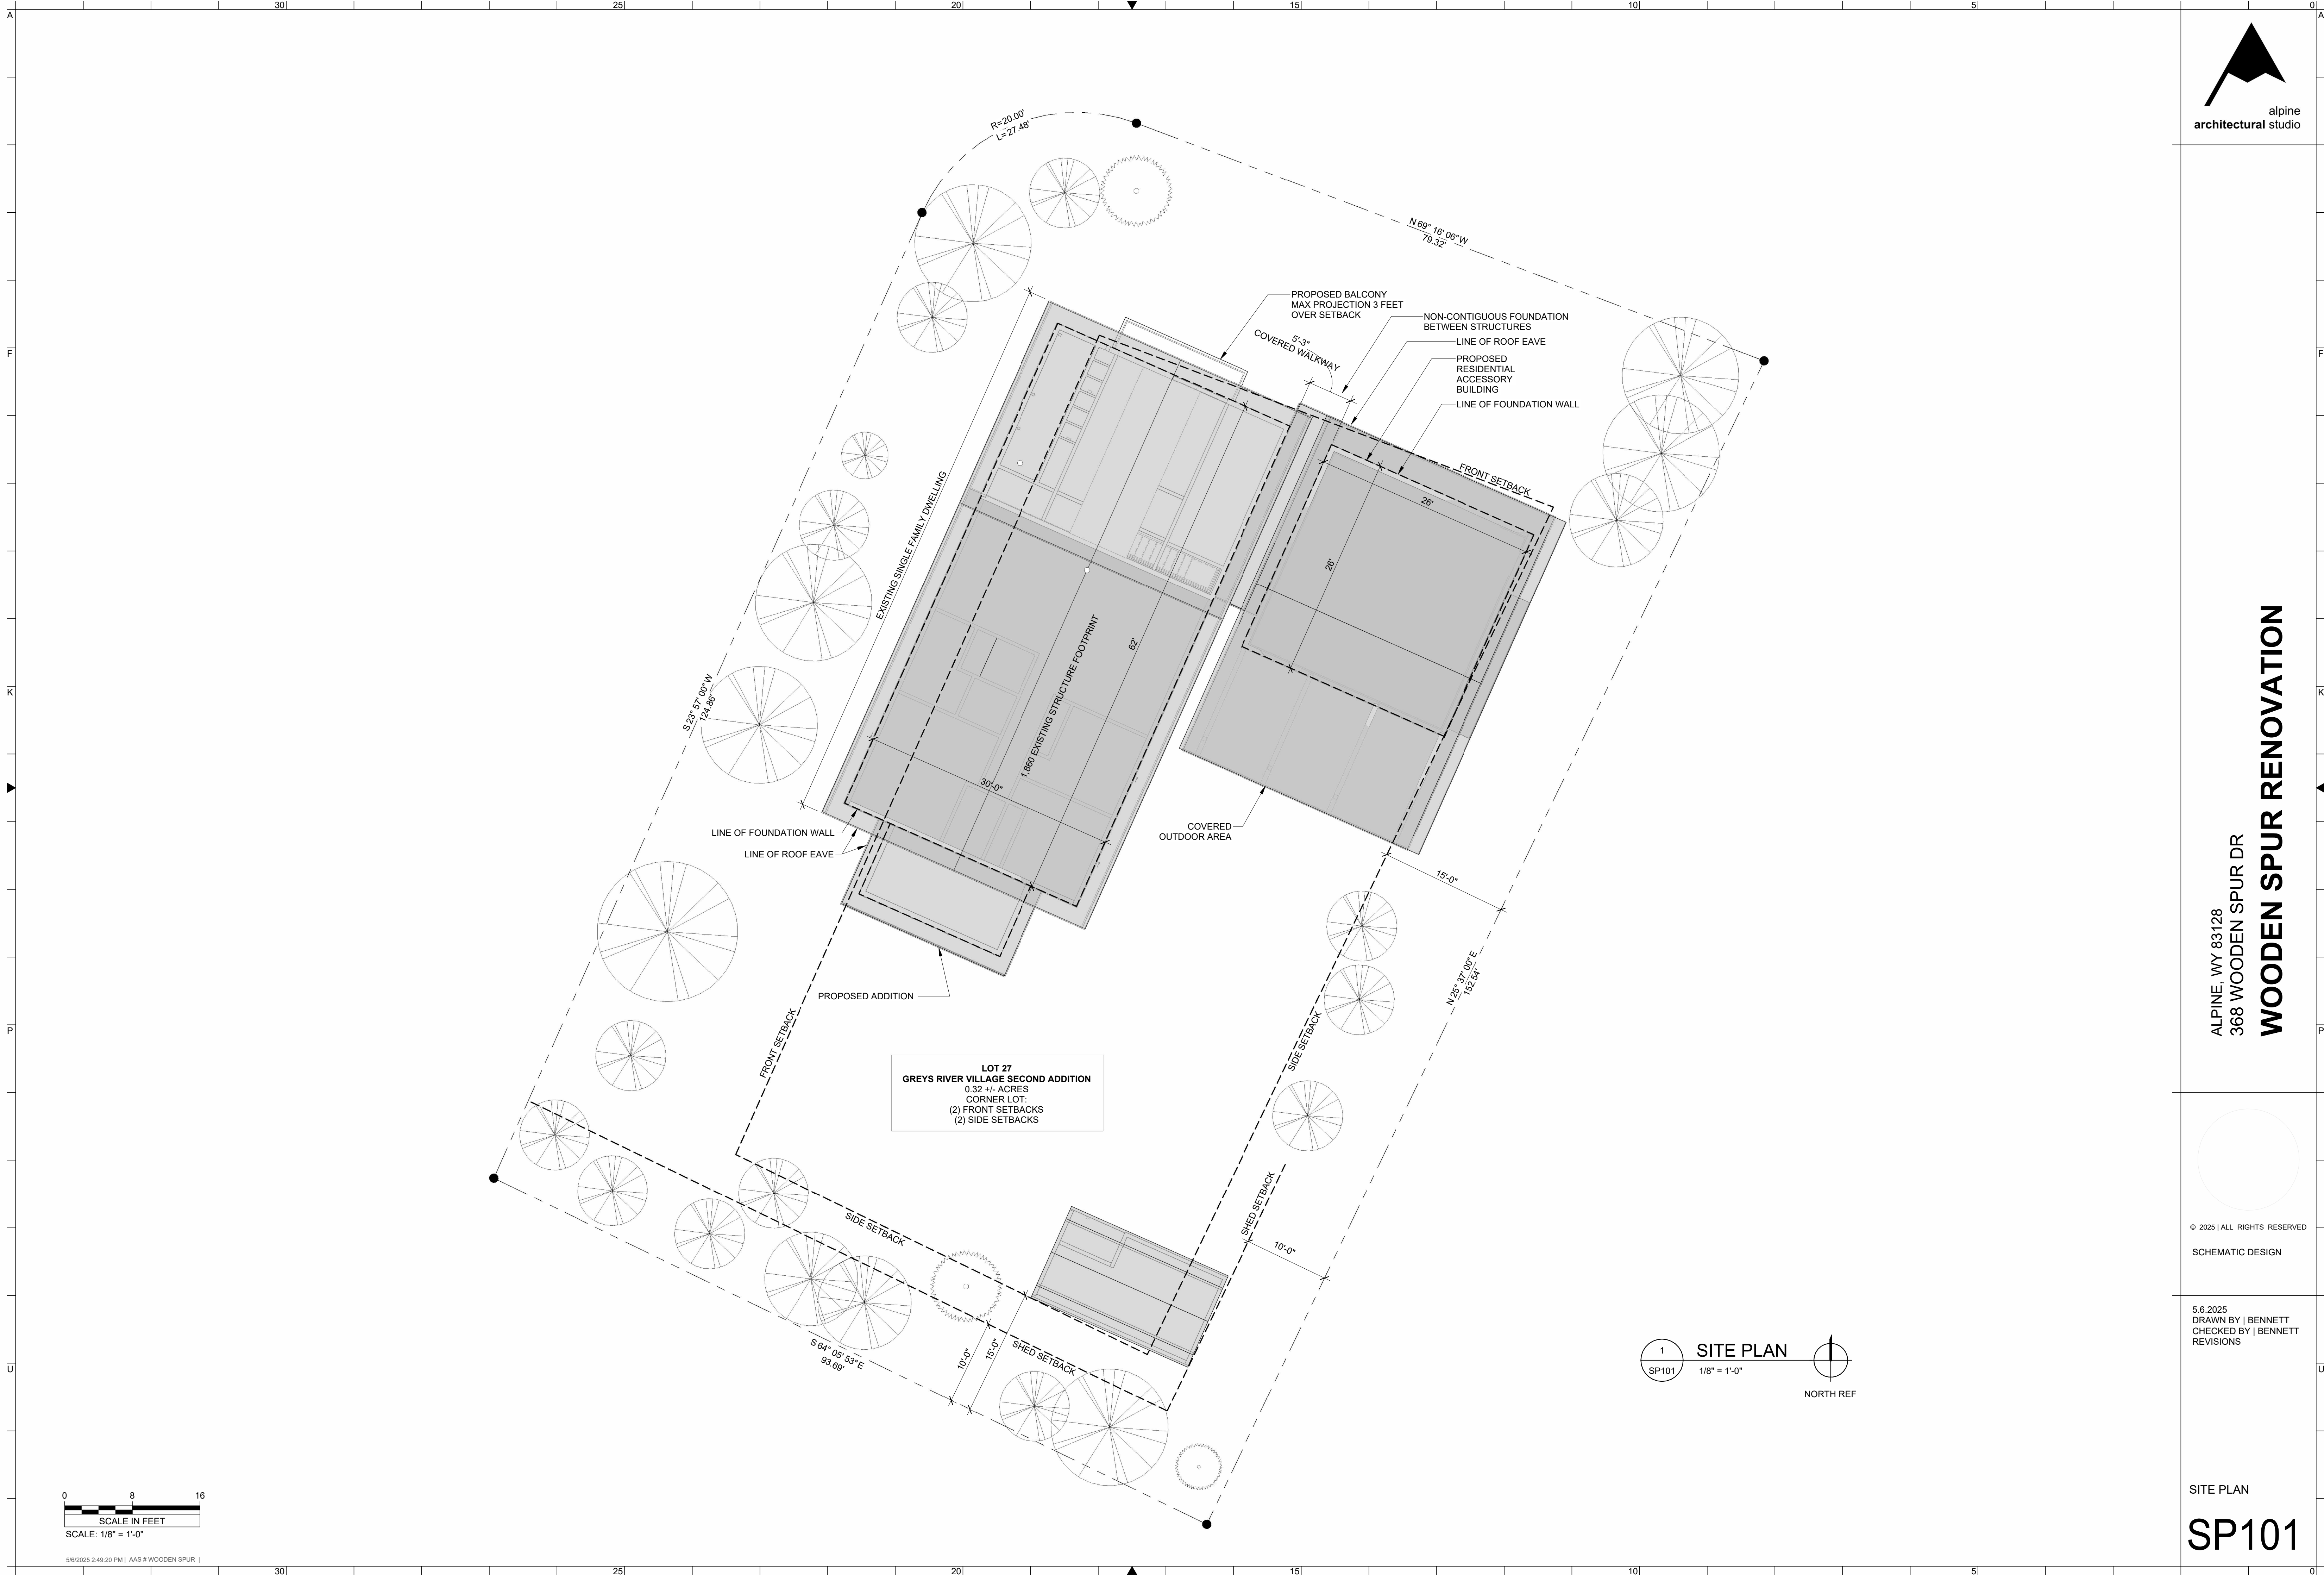


ALPINE, WY 83128
368 WOODEN SPUR DR
WOODEN SPUR RENOVATION

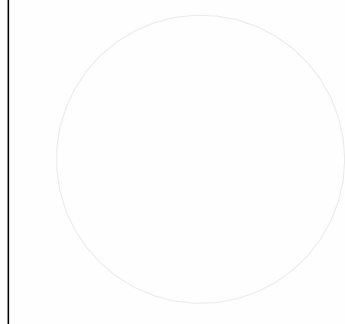

© 2025 | ALL RIGHTS RESERVED
SCHEMATIC DESIGN


5.6.2025
DRAWN BY | BENNETT
CHECKED BY | BENNETT
REVISIONS

SITE PLAN
SP101

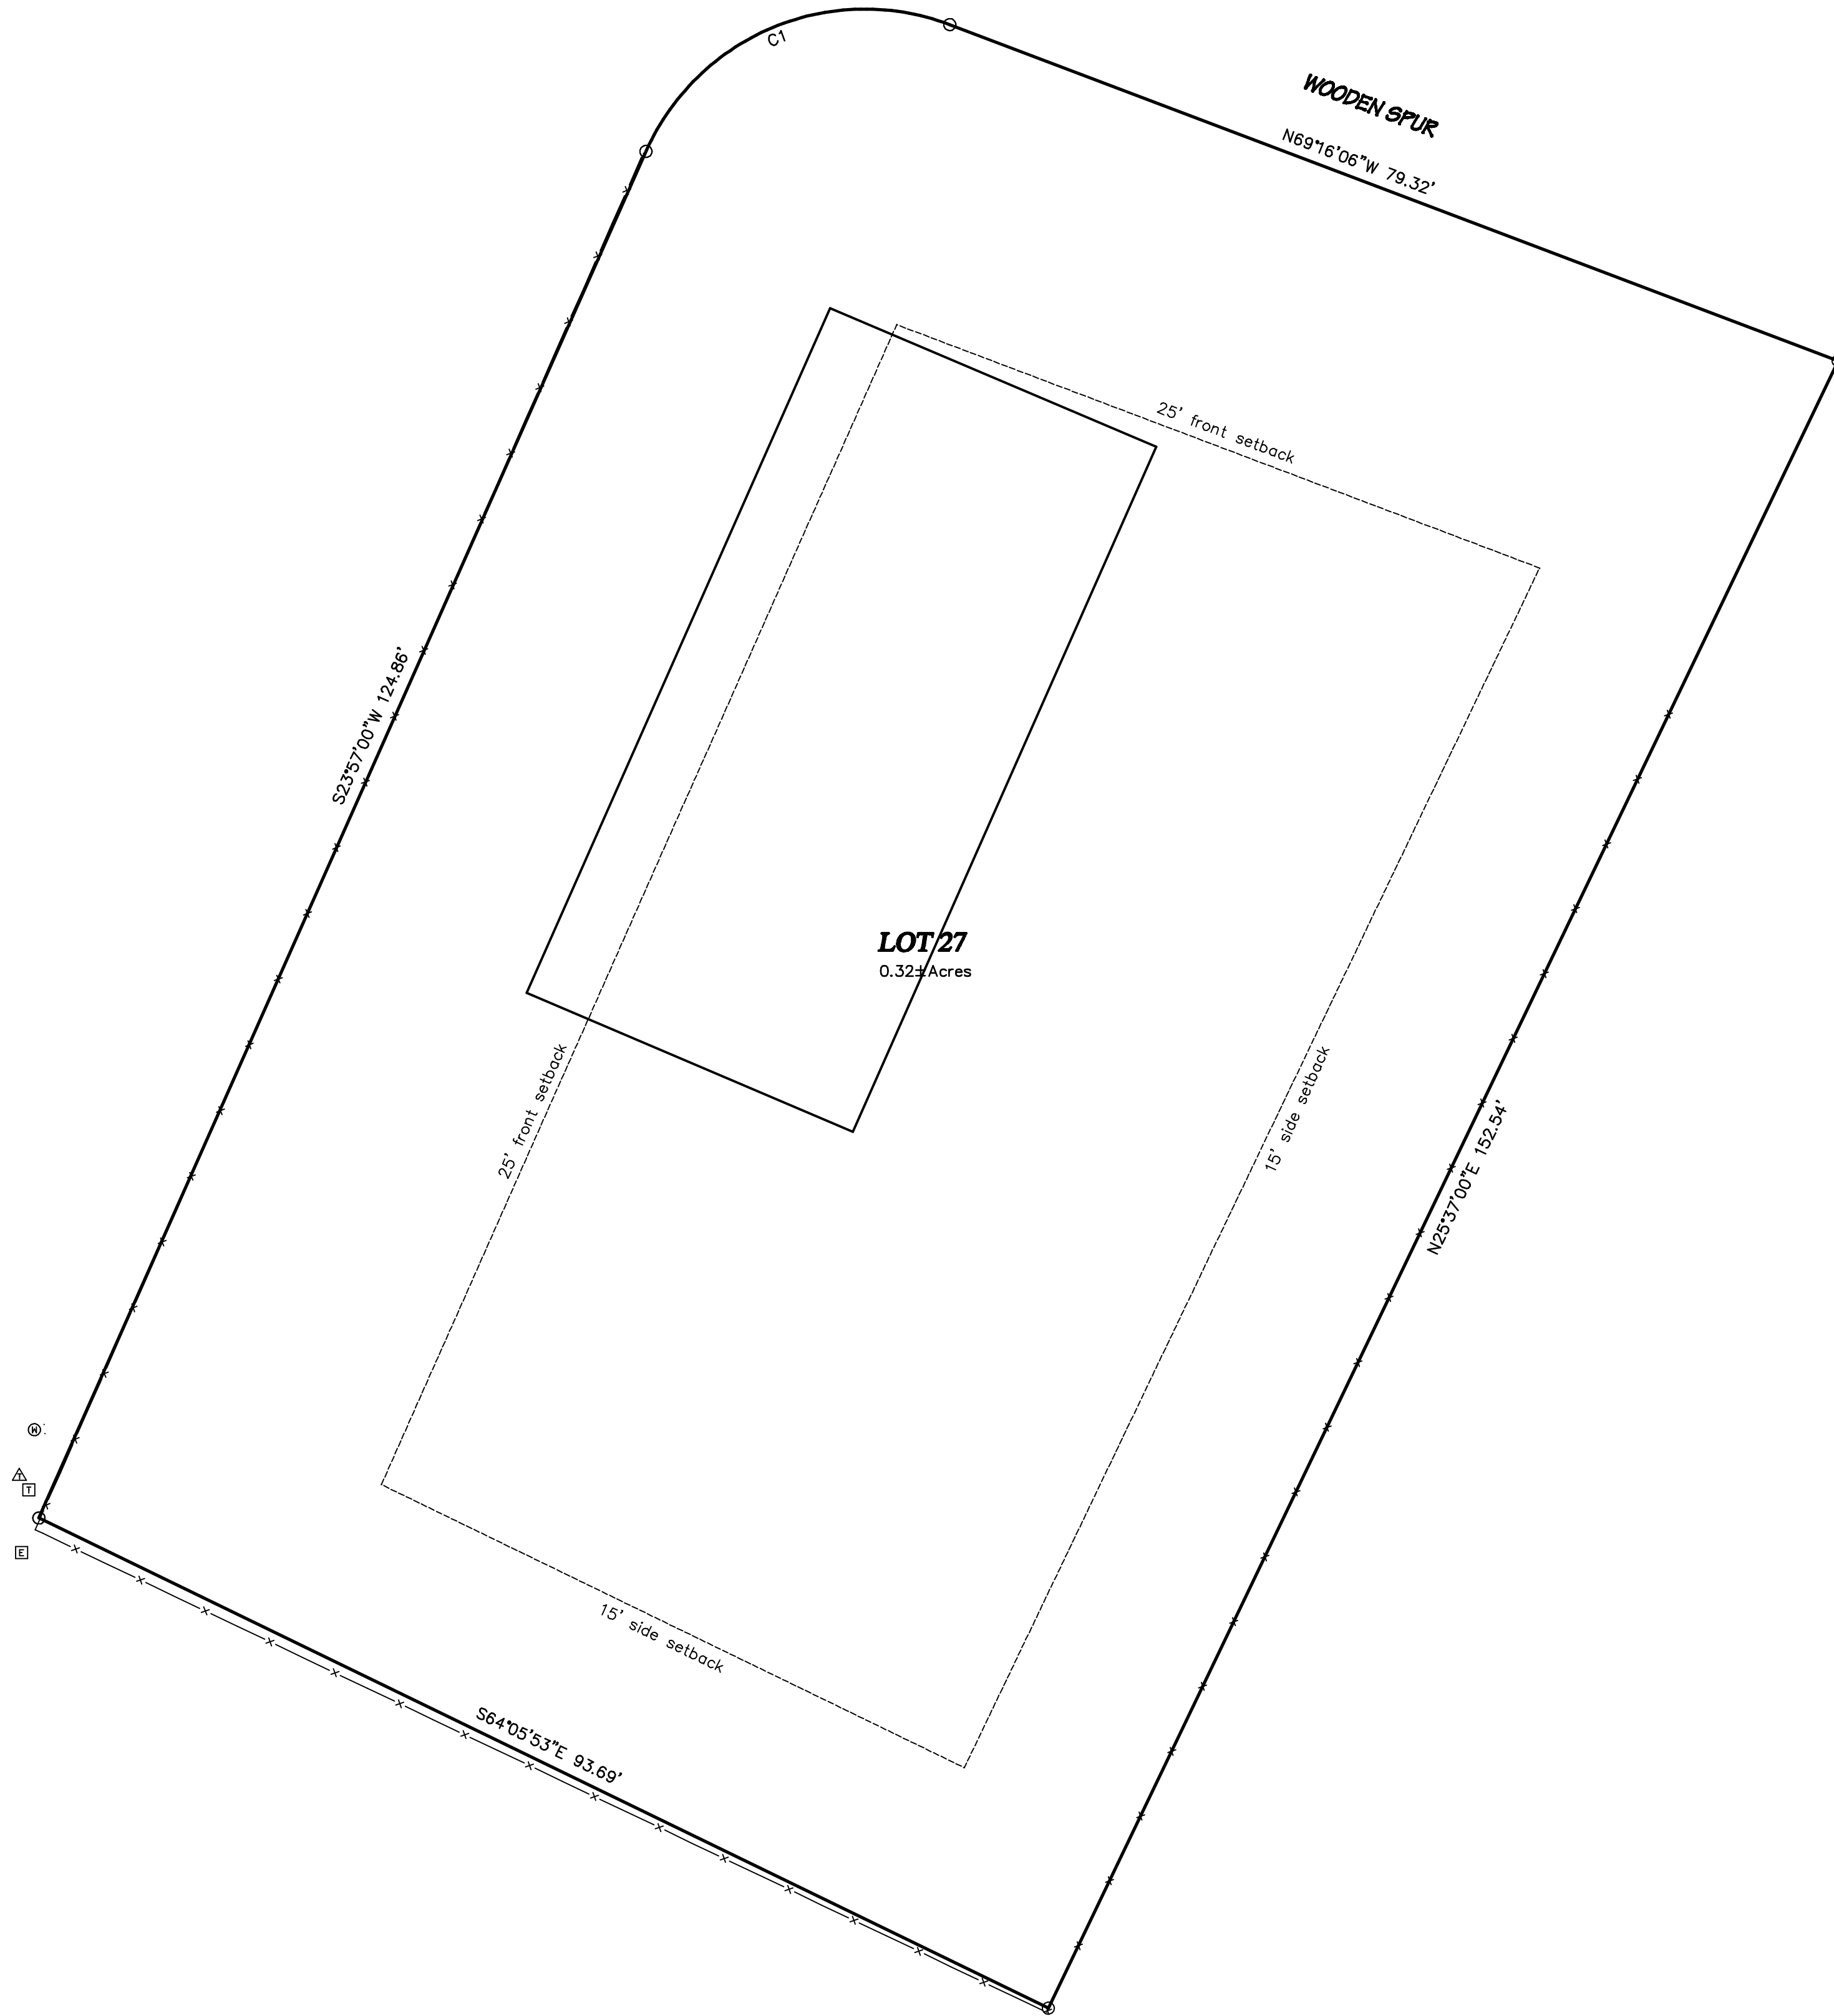

MAP OF
GREYS RIVER VILLAGE
SECOND ADDITION
LOT 27
FOR
BRETT BENNETT
TOWN OF ALPINE
LINCOLN COUNTY, WYOMING

DATE: 5 September 2024
DRAWN BY: Karl F. Scherbel
CALCULATED BY: Karl F. Scherbel
CATEGORY/PORT: Site Plan/Alpine
FIELD BOOK:
COMPUTER FILE: SRV2-27TOP0.pro

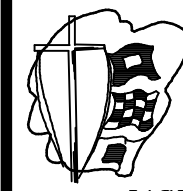

SURVEYOR SCHERBEL, LTD.
PROFESSIONAL LAND SURVEYORS

BOX 96 BIG PINEY-MARBLETON, WYO. 83419 TEL. 307-276-3347
BOX 725 AFTON, WYO. 83410 TEL. 307-285-9319; ALPINE, WYO. 83428 TEL. 307-285-9319
JACKSON, WYO. TEL. 307-283-5303; LAVA, ID. TEL. 208-776-5330; MONTPELIER, ID. TEL. 208-847-2800



REVISIONS:

Copyright © 2024 by Surveyor Scherbel, Ltd. All rights reserved.