


THESE PLANS, DRAWINGS, AND DESIGNS ARE THE EXCLUSIVE PROPERTY OF RESIN ARCHITECTURE, LLC AND SHALL NOT BE REPRODUCED IN ANY FORM WITHOUT WRITTEN CONSENT. ALL RIGHTS RESERVED © 2025 RESIN ARCHITECTURE, LLC.

1

COMMERCIAL BUILDING PERMIT APPLICATION - SITE PLAN

SCALE: 1" = 20'

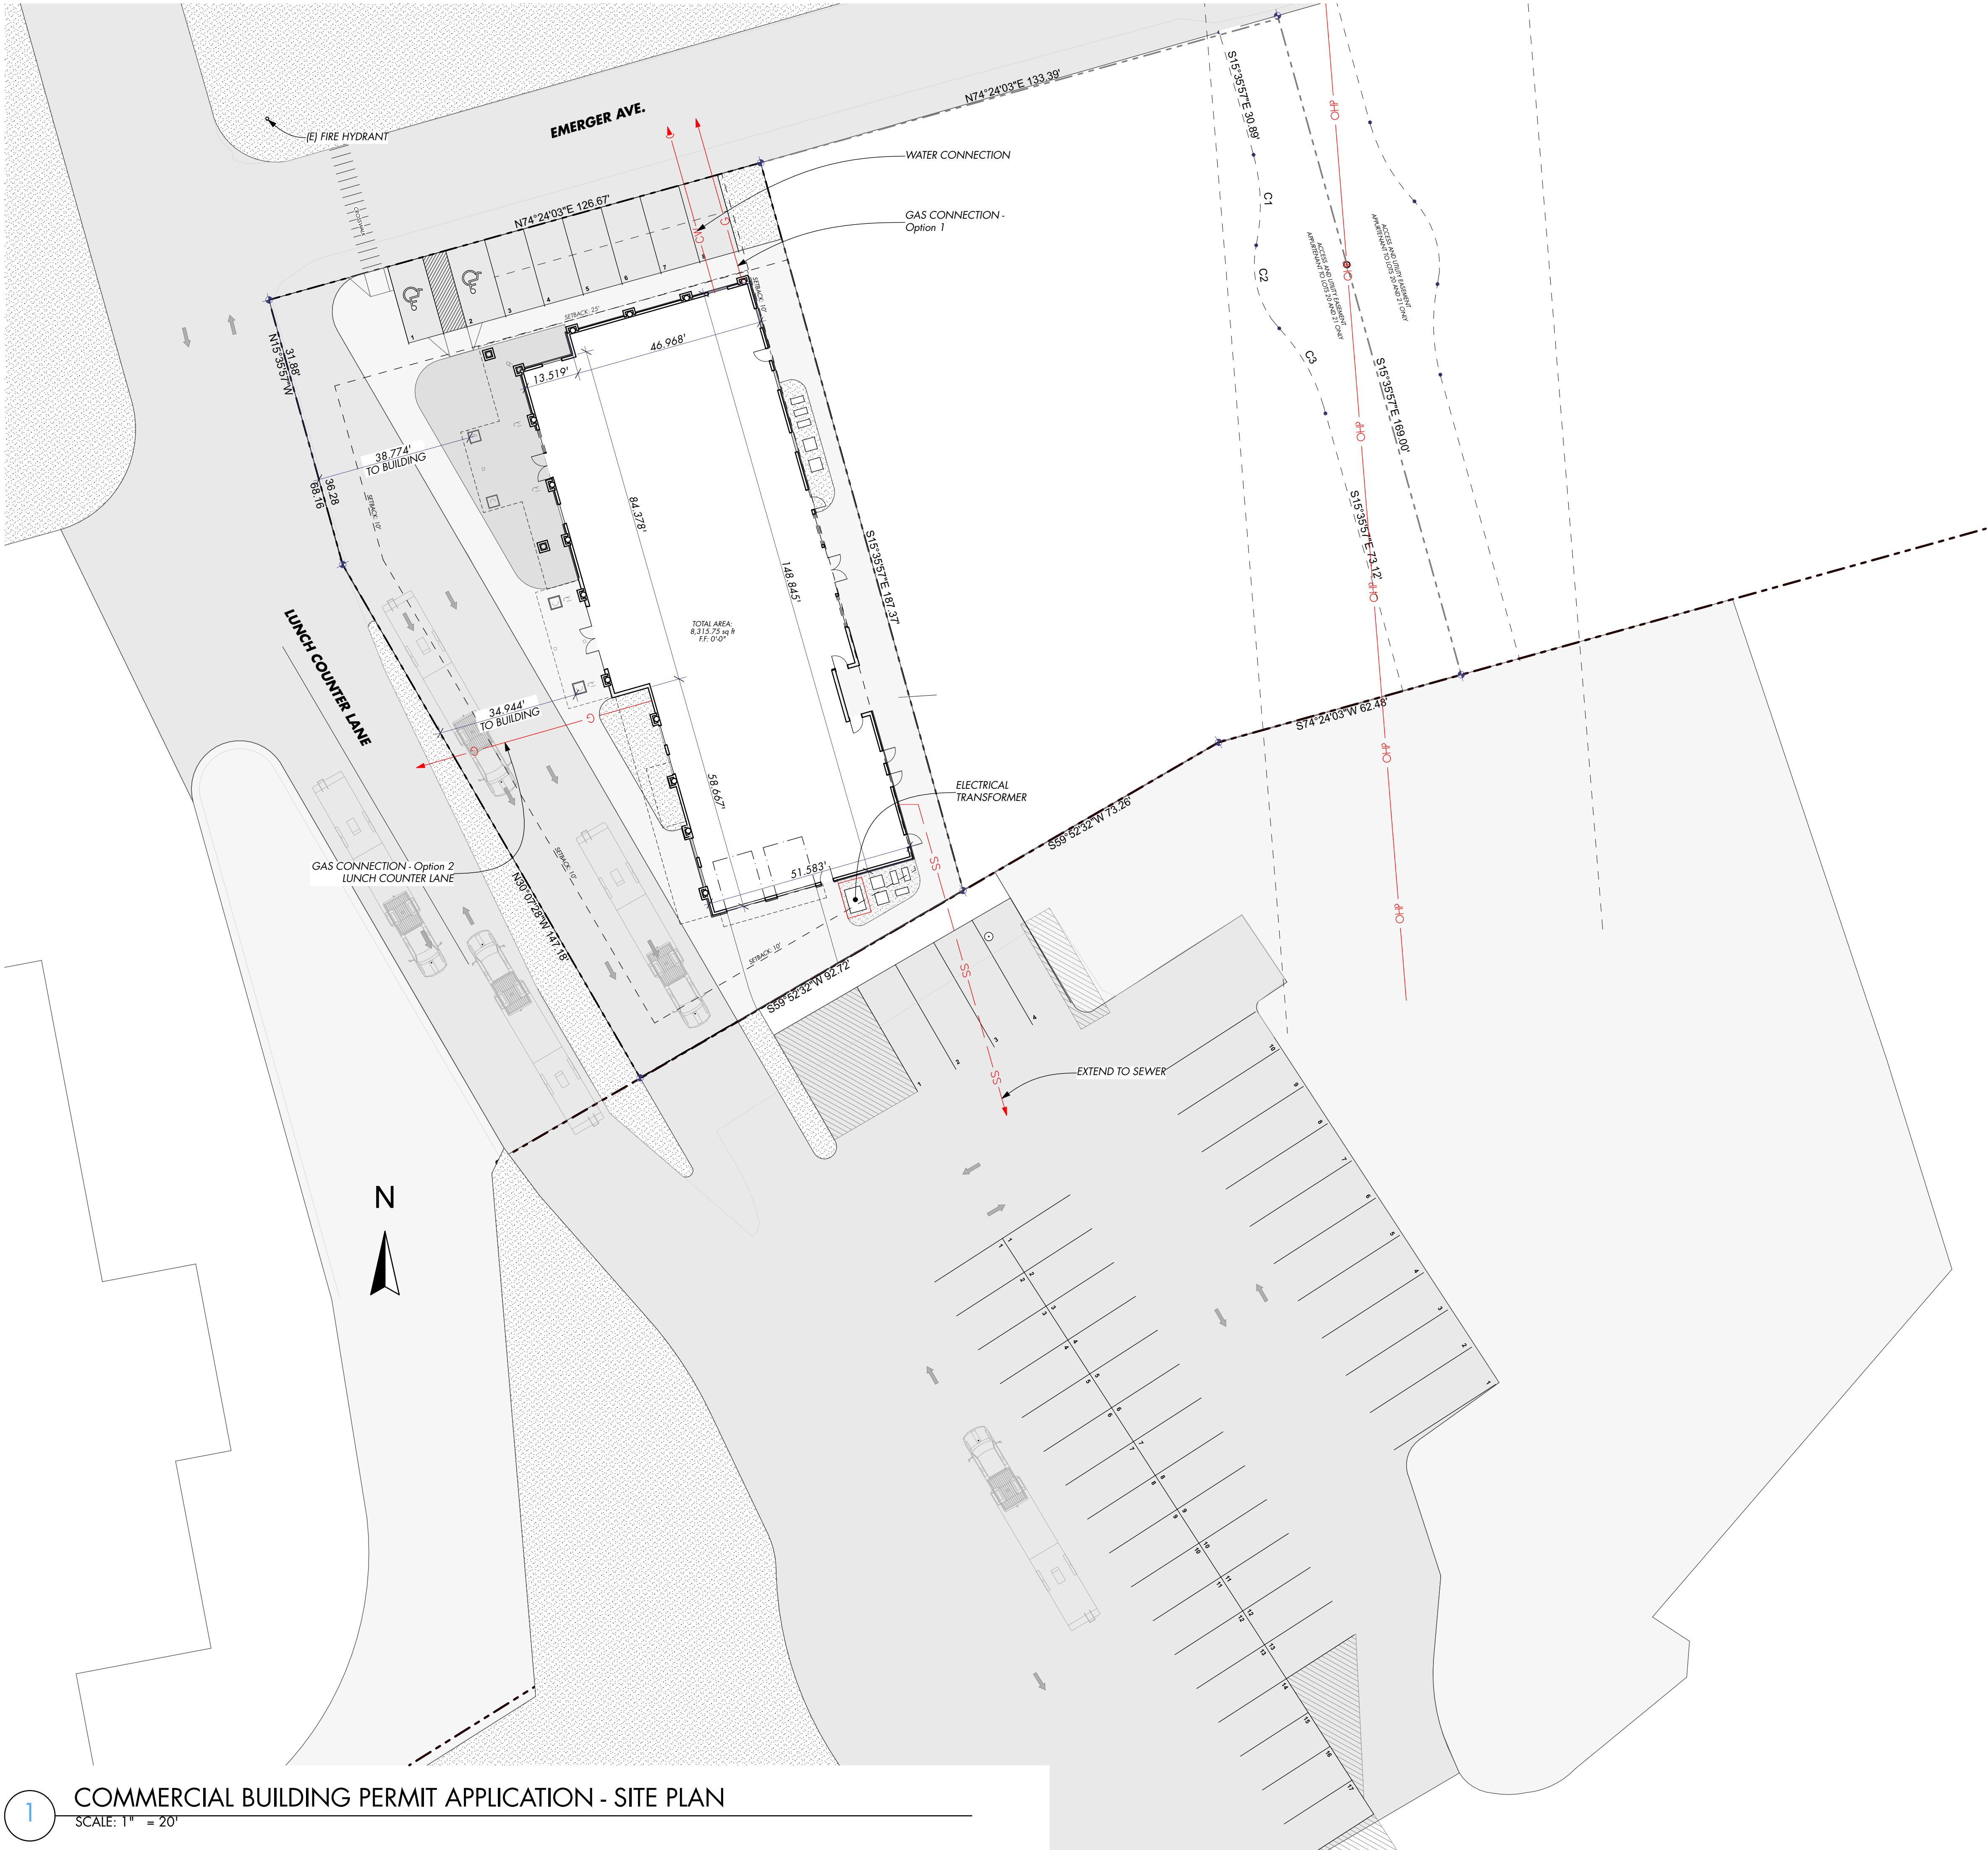


THESE PLANS, DRAWINGS, AND DESIGNS ARE THE EXCLUSIVE PROPERTY OF RESIN ARCHITECTURE, LLC AND SHALL NOT BE REPRODUCED IN ANY FORM WITHOUT WRITTEN CONSENT. ALL RIGHTS RESERVED © 2025 RESIN ARCHITECTURE, LLC.

Lodge for Alpine Valley RV Resort
TBD Alpine, Wyoming, 83128

SITE ID	DATE	SITE PLAN APPROVAL	
		DATE	DESCRIPTION
	3/24/25		

24063
ARCHITECTURAL SITE PLAN

AS-01

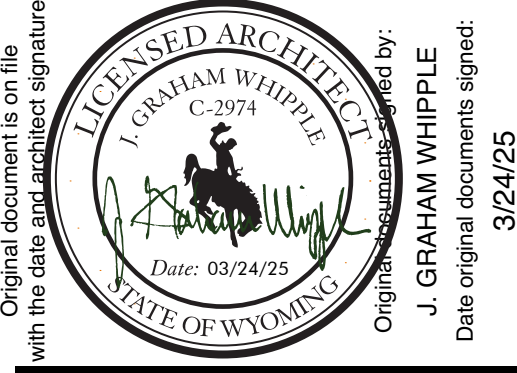

Original document is on file with the state and architect signature
Date: 03/24/25
J. GRAHAM WHIPPLE
Date original documents signed: 3/24/25

STRUCTURAL

MECHANICAL / PLUMBING

ELECTRICAL

CIVIL



305 1st STREET
IDAHO FALLS, ID 83401
PH: 208.757.5700

SCALE: 1:720

		LOT AREA:		
		BUILDING SITE:	23,006 s.f.	
		ADJACENT SITE:	719,409 s.f.	
			<u>REQ'D (20%)</u>	<u>PROVIDED</u>
			4,601	459 s.f.
LANDSCAPING & PERVIOUS		BUILDING SITE:	143,882	419,055 s.f.
		ADJACENT SITE:		
			<u>REQ'D (20%)</u>	<u>PROVIDED</u>
			1,418	459 s.f.
		BUILDING SITE:	60,071	63,585 s.f.
		ADJACENT SITE:		
		TOTAL	61,489	64,044 s.f.
PAVED AREA		BUILDING SITE:	7,089 s.f.	
		ADJACENT SITE:	300,354 s.f.	
			<u>REQ'D (20%)</u>	<u>PROVIDED</u>
			1,418	459 s.f.
SNOW STORAGE		BUILDING SITE:	60,071	63,585 s.f.
		ADJACENT SITE:		
		TOTAL	61,489	64,044 s.f.
STORM DRAINAGE		SHARED STORM SWALE AREAS FOR LOTS 22 & 23		