


PALIS PARK
SUBDIVISION
ACCESSION
NO.389848
LOT 56

Aron K. Kendall
569 PR 886

West Mill Circle

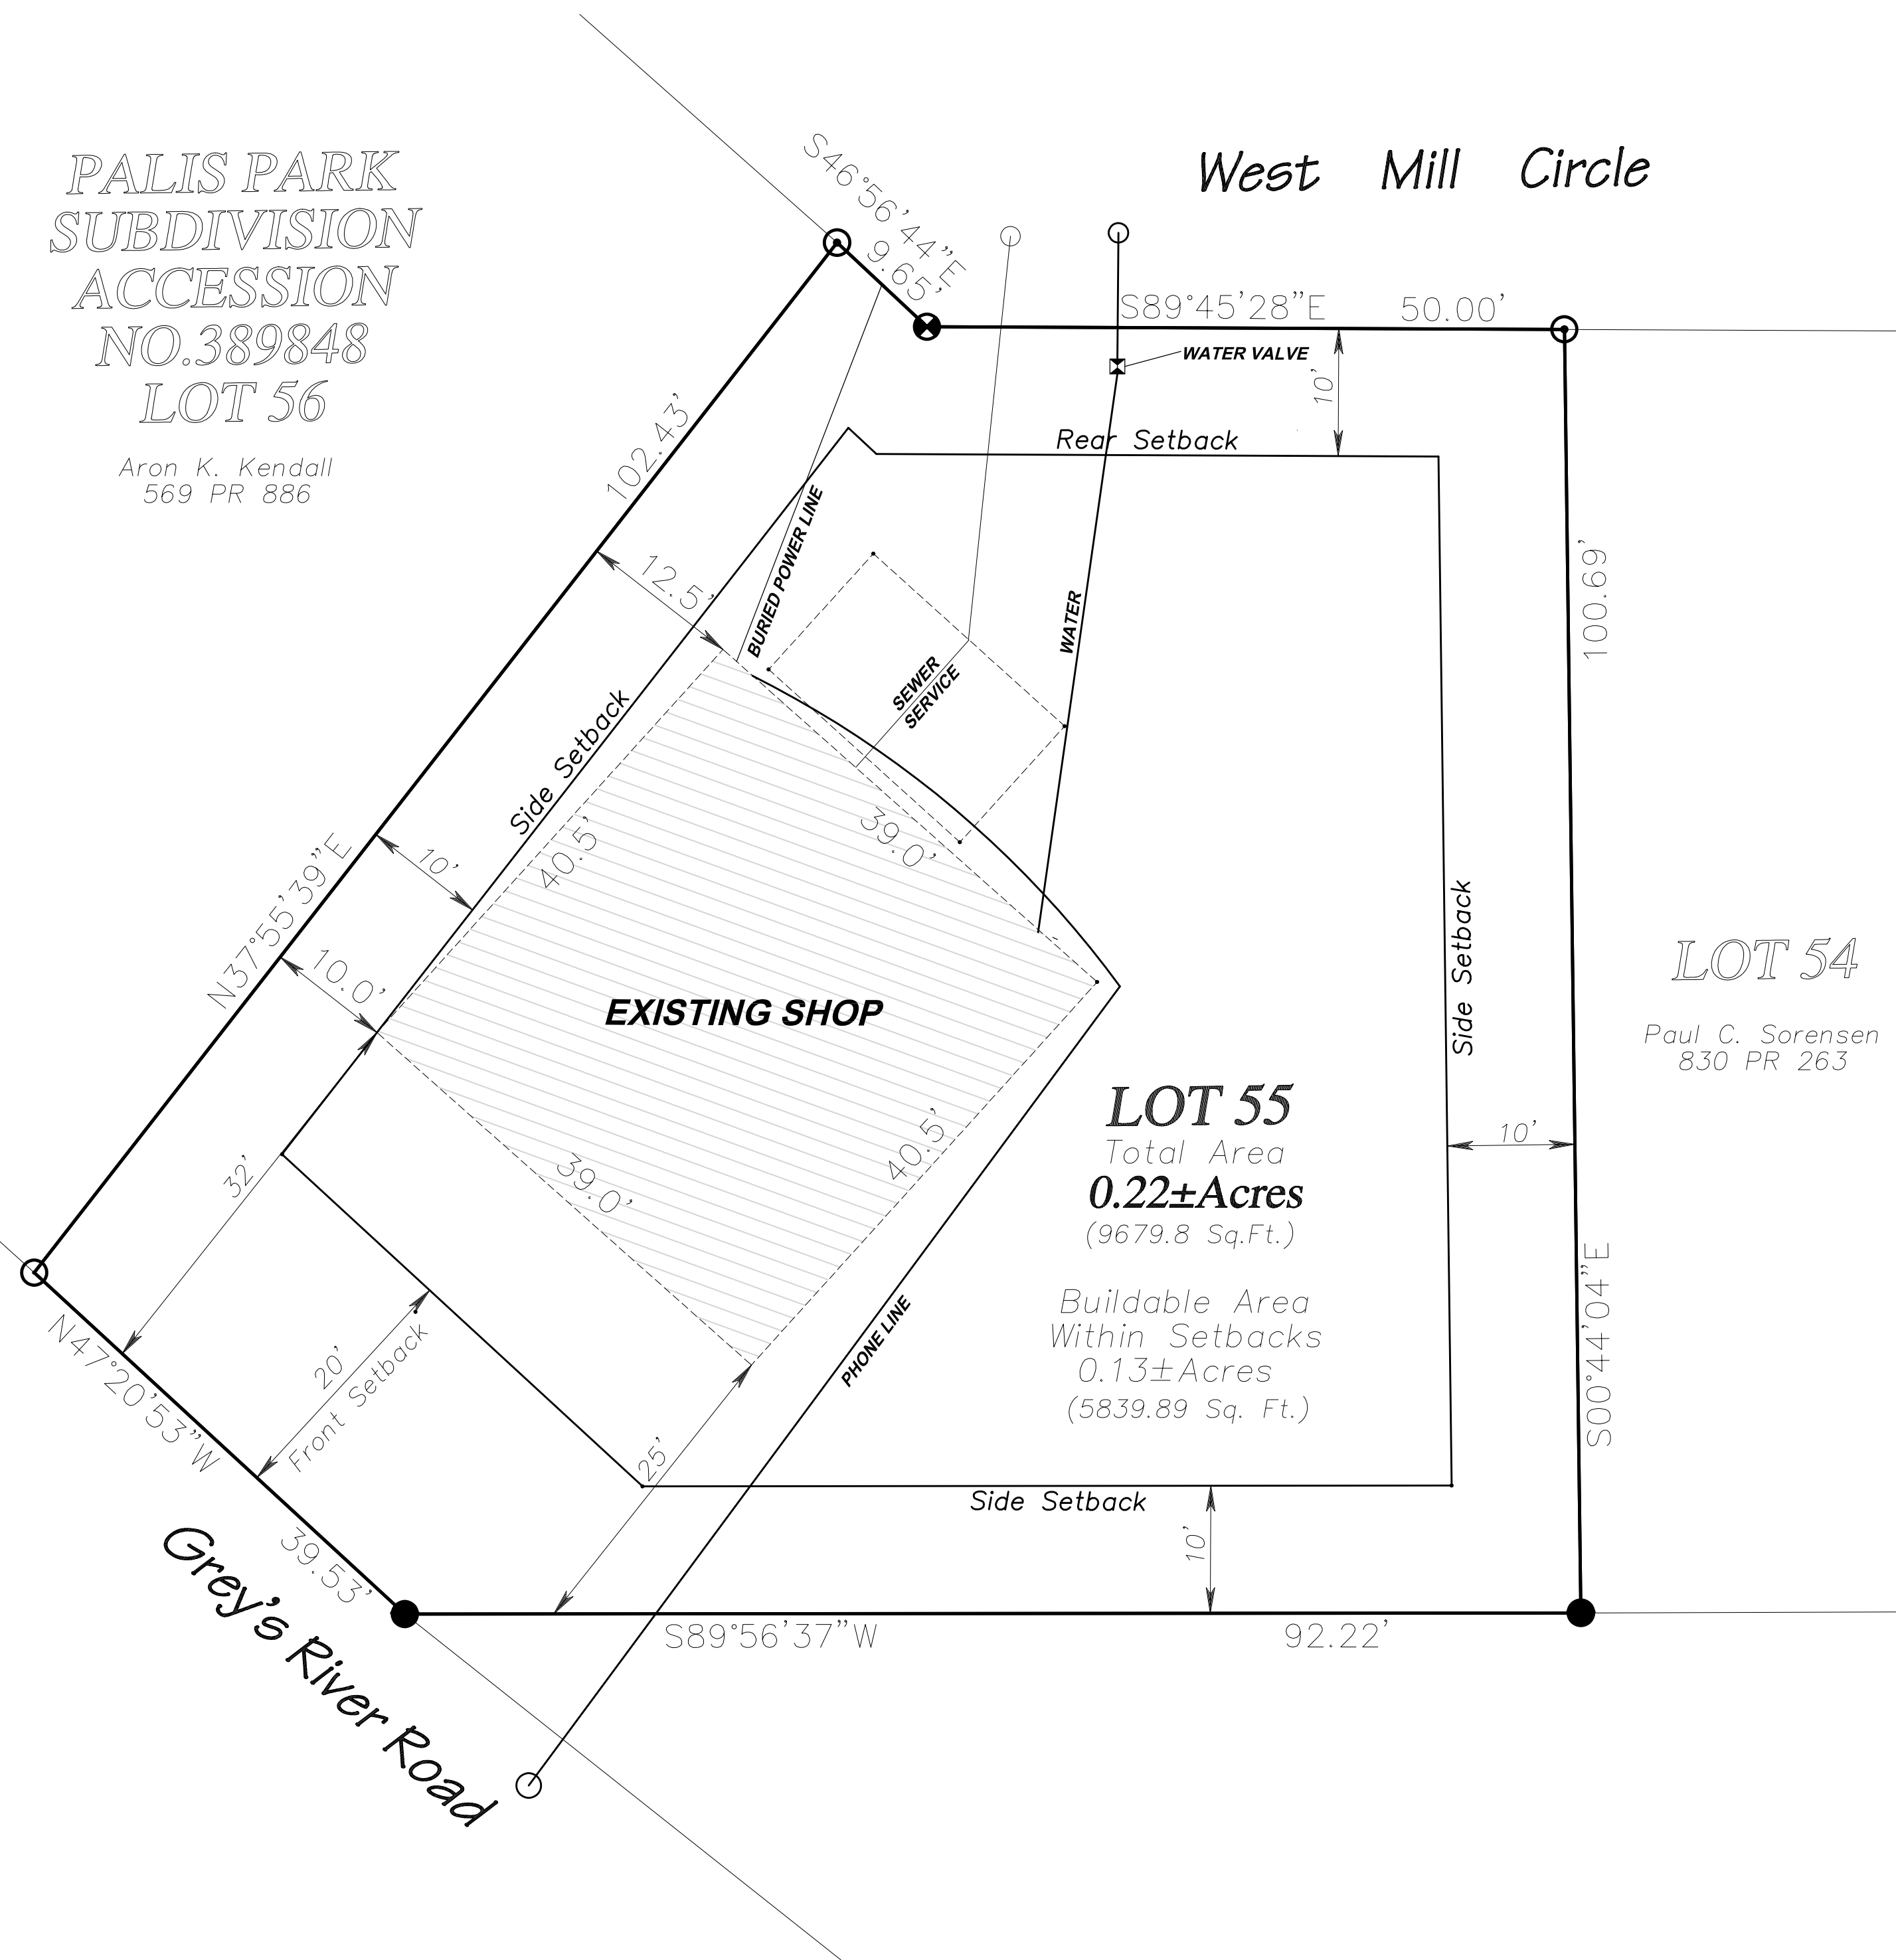


A Existing Site Plan
sp1.1 scale: 1/4" = 1'-0"

PALIS PARK
SUBDIVISION
ACCESSION
NO.389848
LOT 56

Aron K. Kendall
569 PR 886

West Mill Circle

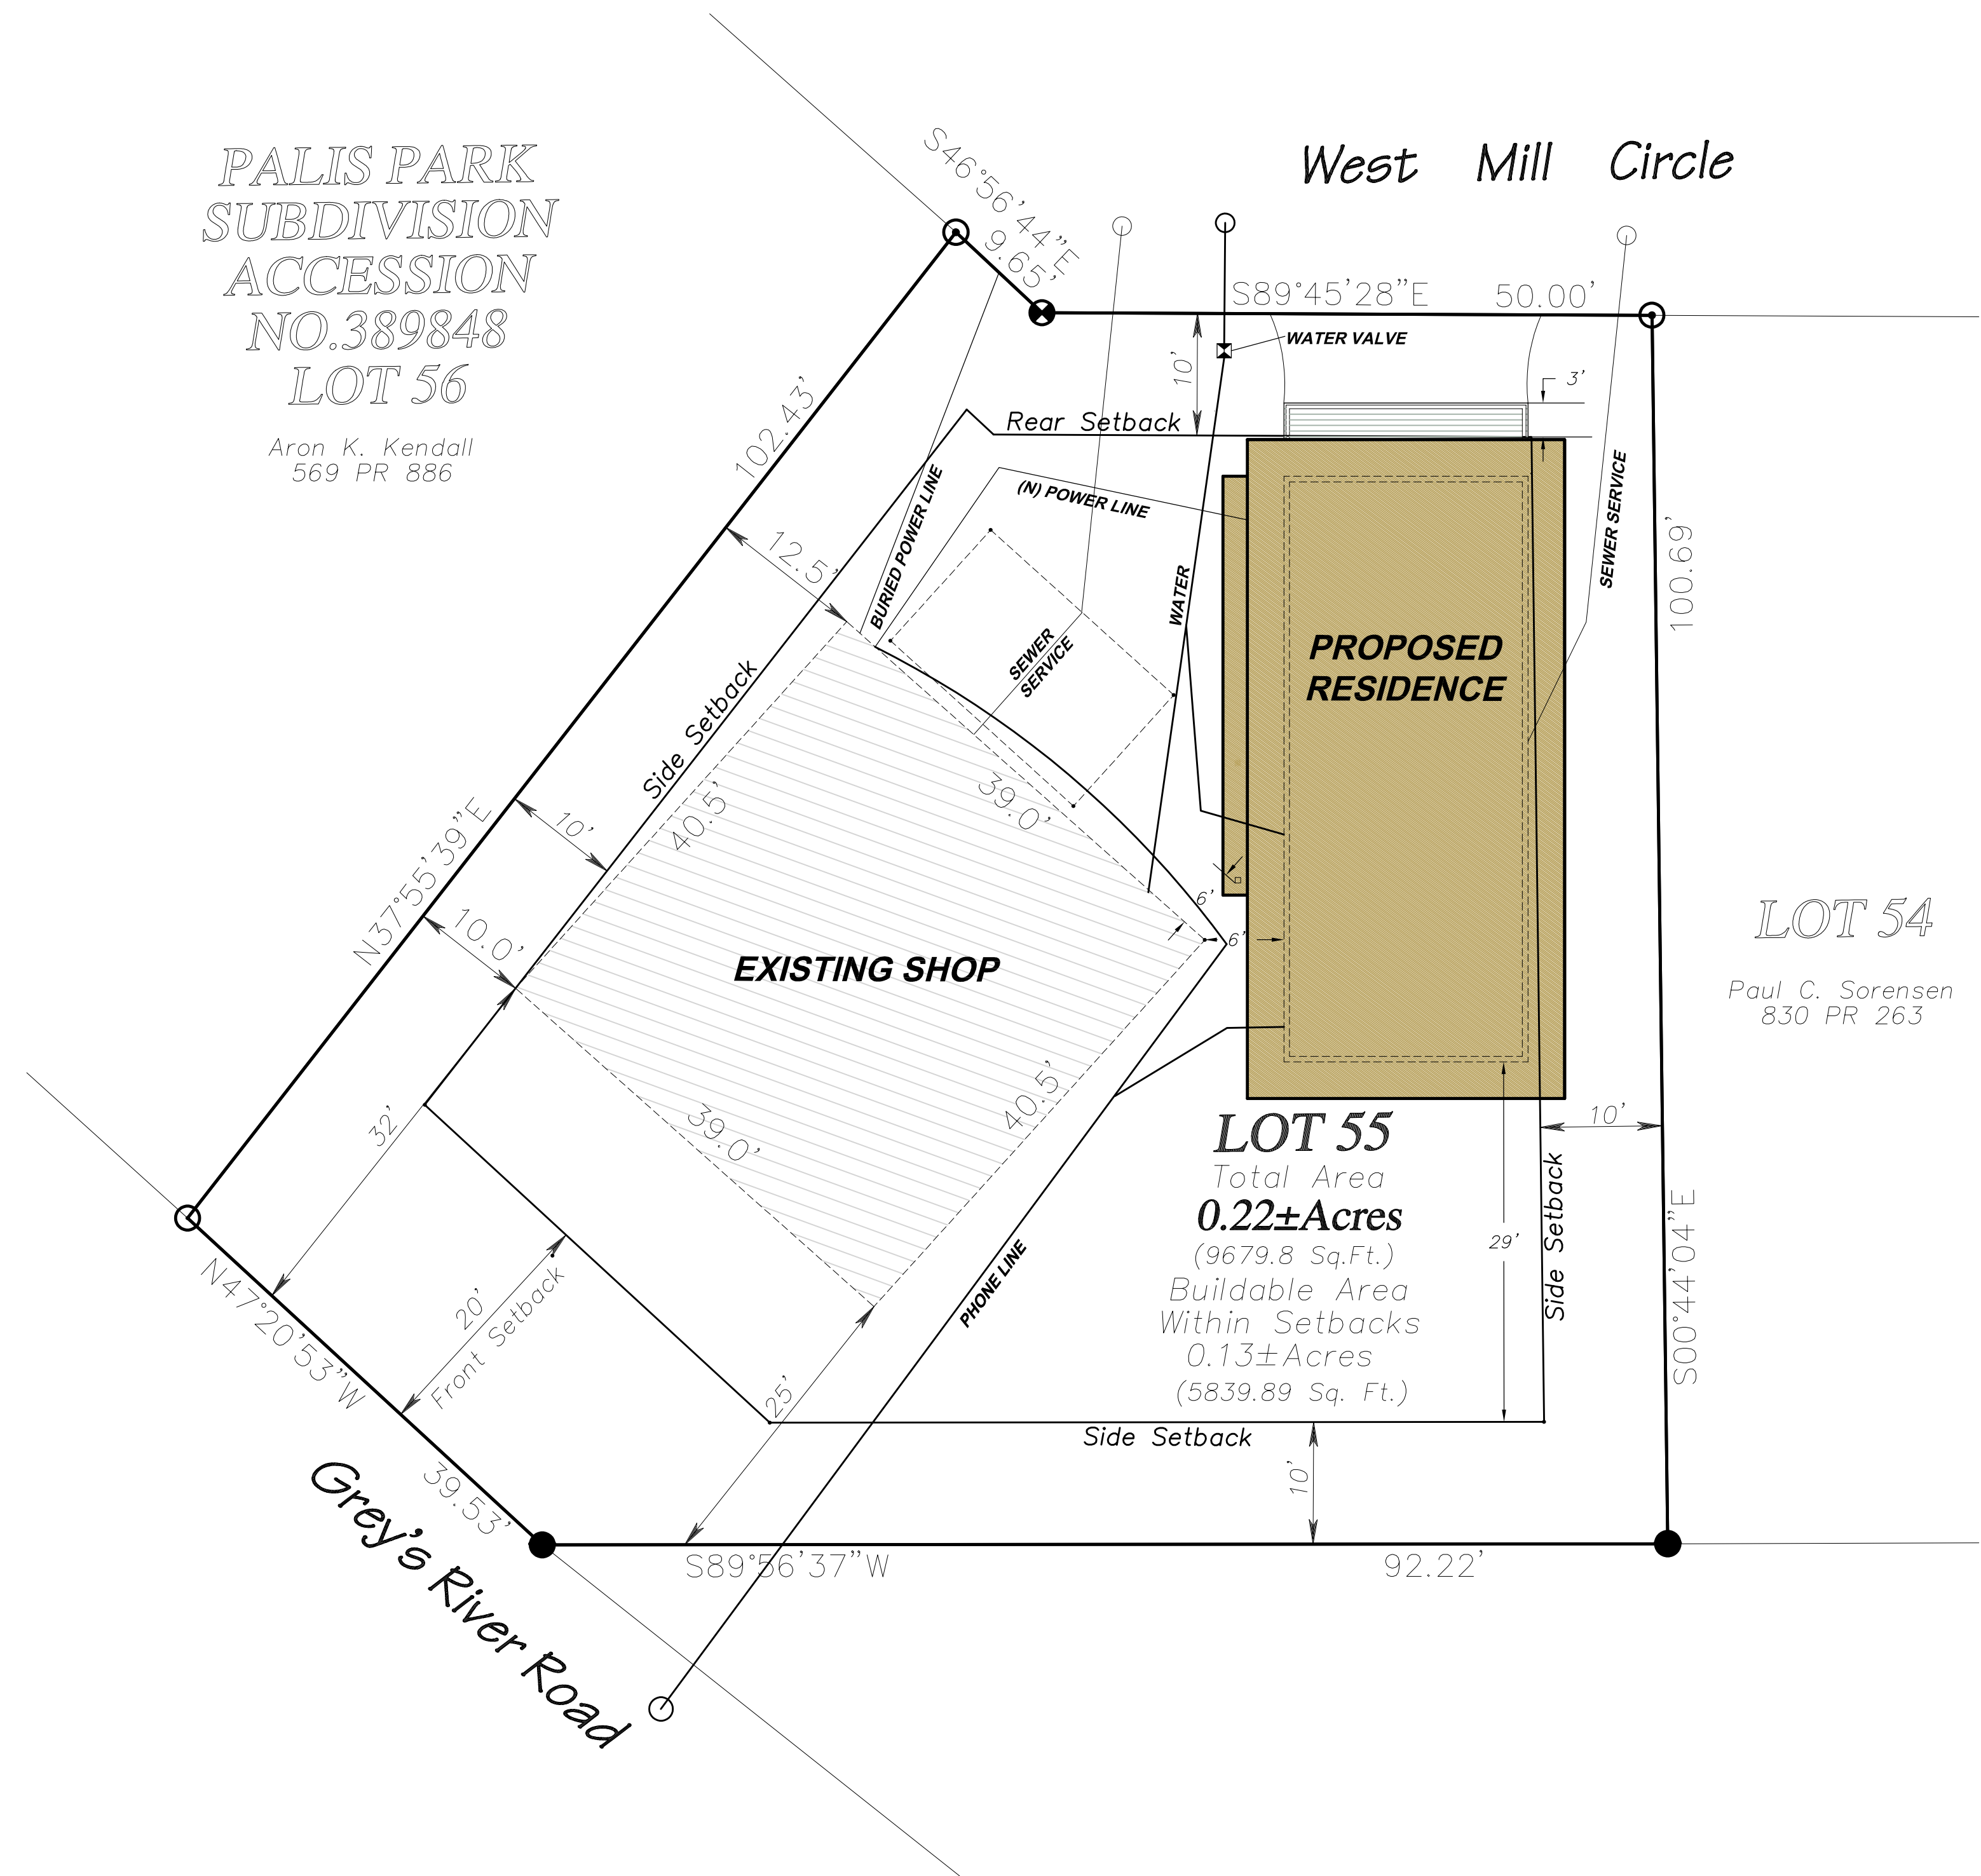

B Proposed Site Plan
sp1.1 scale: 1/4" = 1'-0"

DESIGNWORKS
 3465 GRAND TETON CIRCLE
 PO BOX 3714 JACKSON, WY 83001
 (307) 413-0042

ADAMS RESIDENCE

Lot 55, Palis Park Subdivision
 Alpine, Wyoming 83128



15 MAY 2026

SITE PLANS

scale: 1/4" = 1'-0"

SP1.1