


1 SITE PLAN

Scale: NTS

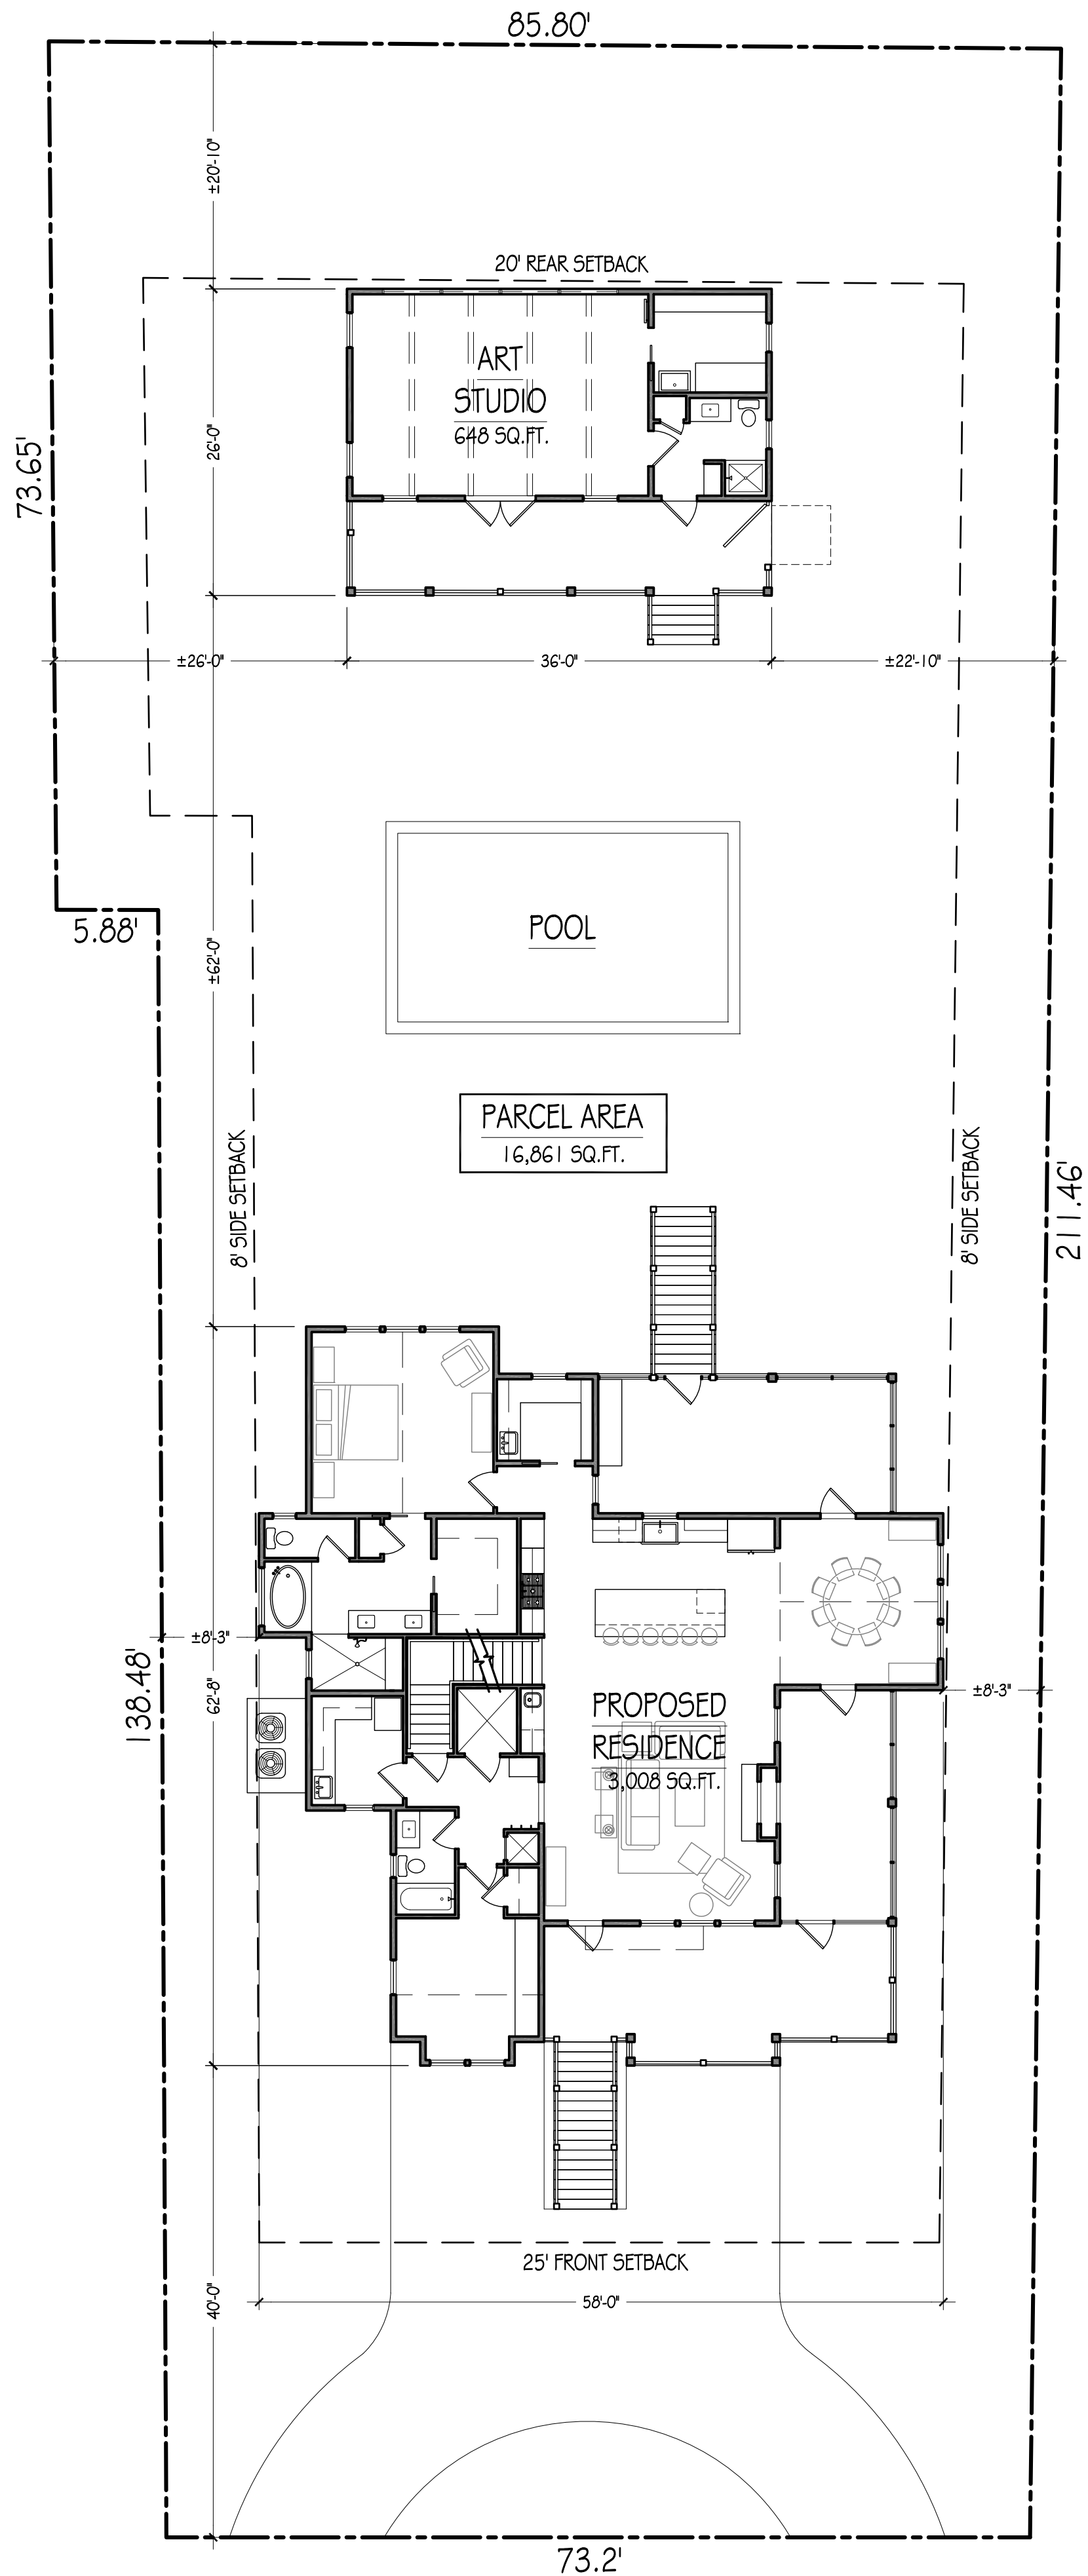

ROBINSON RESIDENCE
113 Citizen Street
Bay Saint Louis, MS