



PLAYGROUND ENLARGEMENT

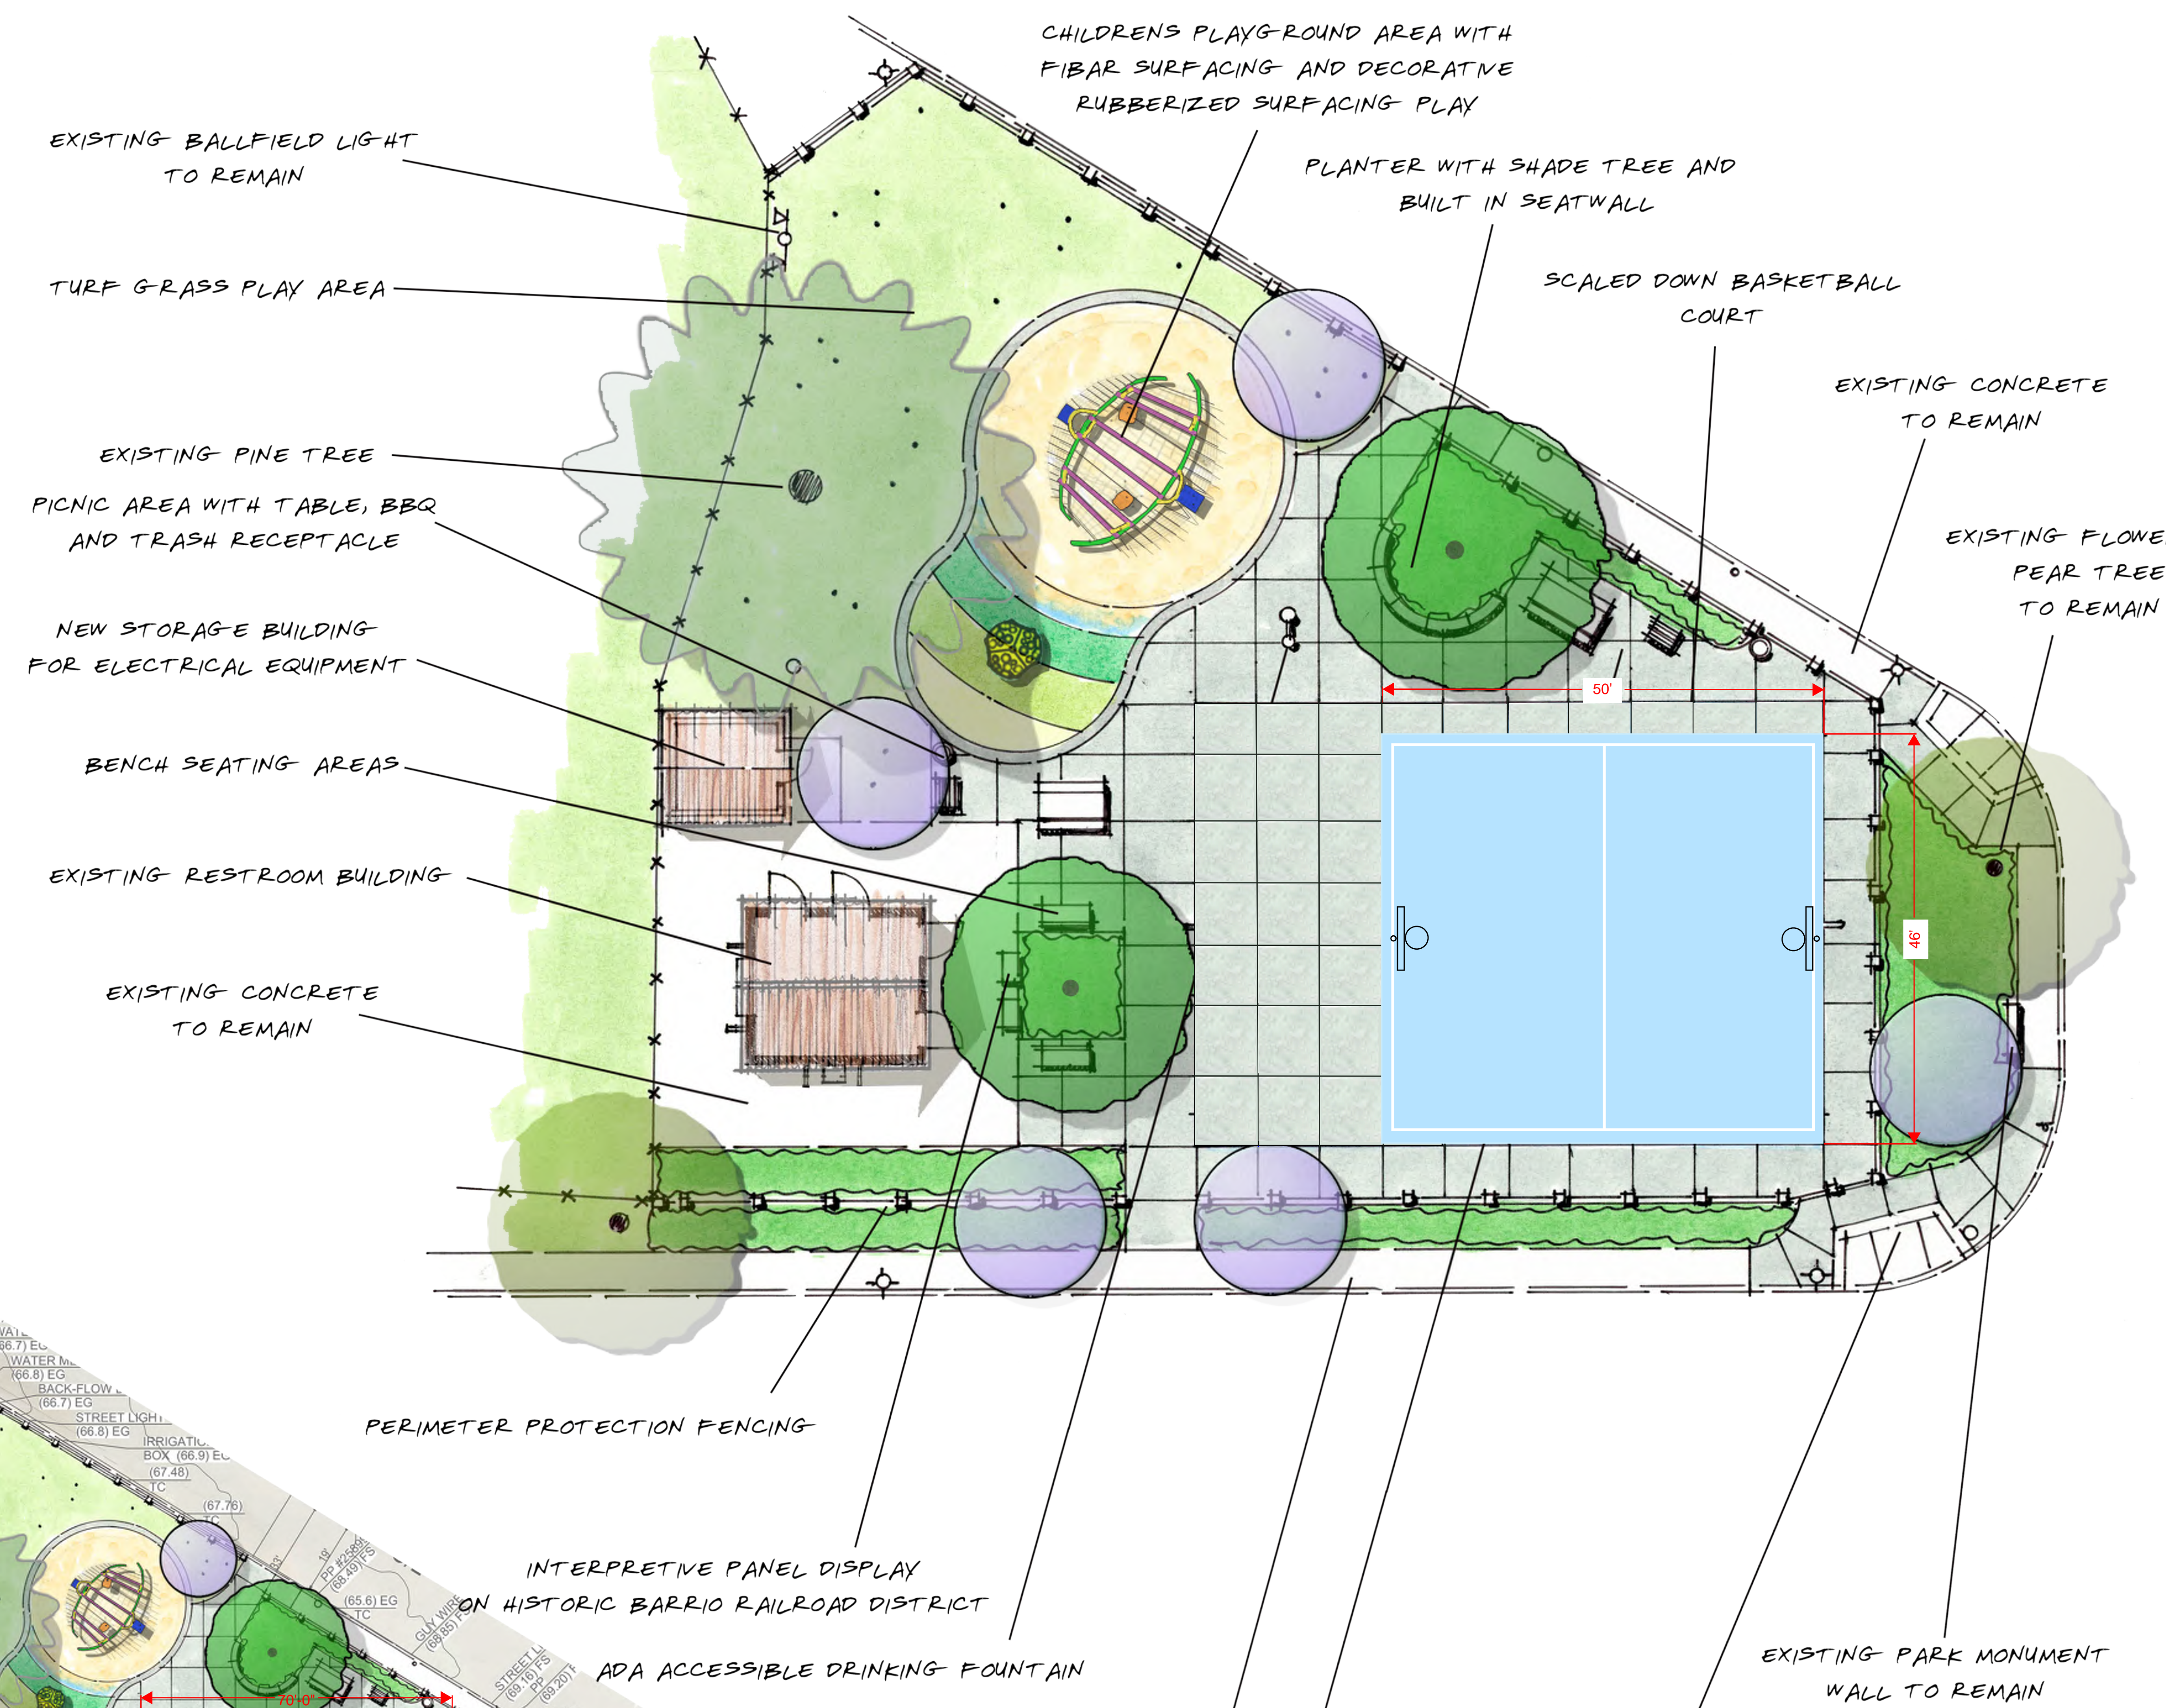

FIELD IMPROVEMENTS TO INCLUDE:
 *REPAIRS TO EXISTING FENCING
 *REPAIRS TO EXISTING TURF PLAY FIELD
 *CLEANED AND REDEFINED SKINNED INFIELD
 *NEW RELOCATED BLEACHERS

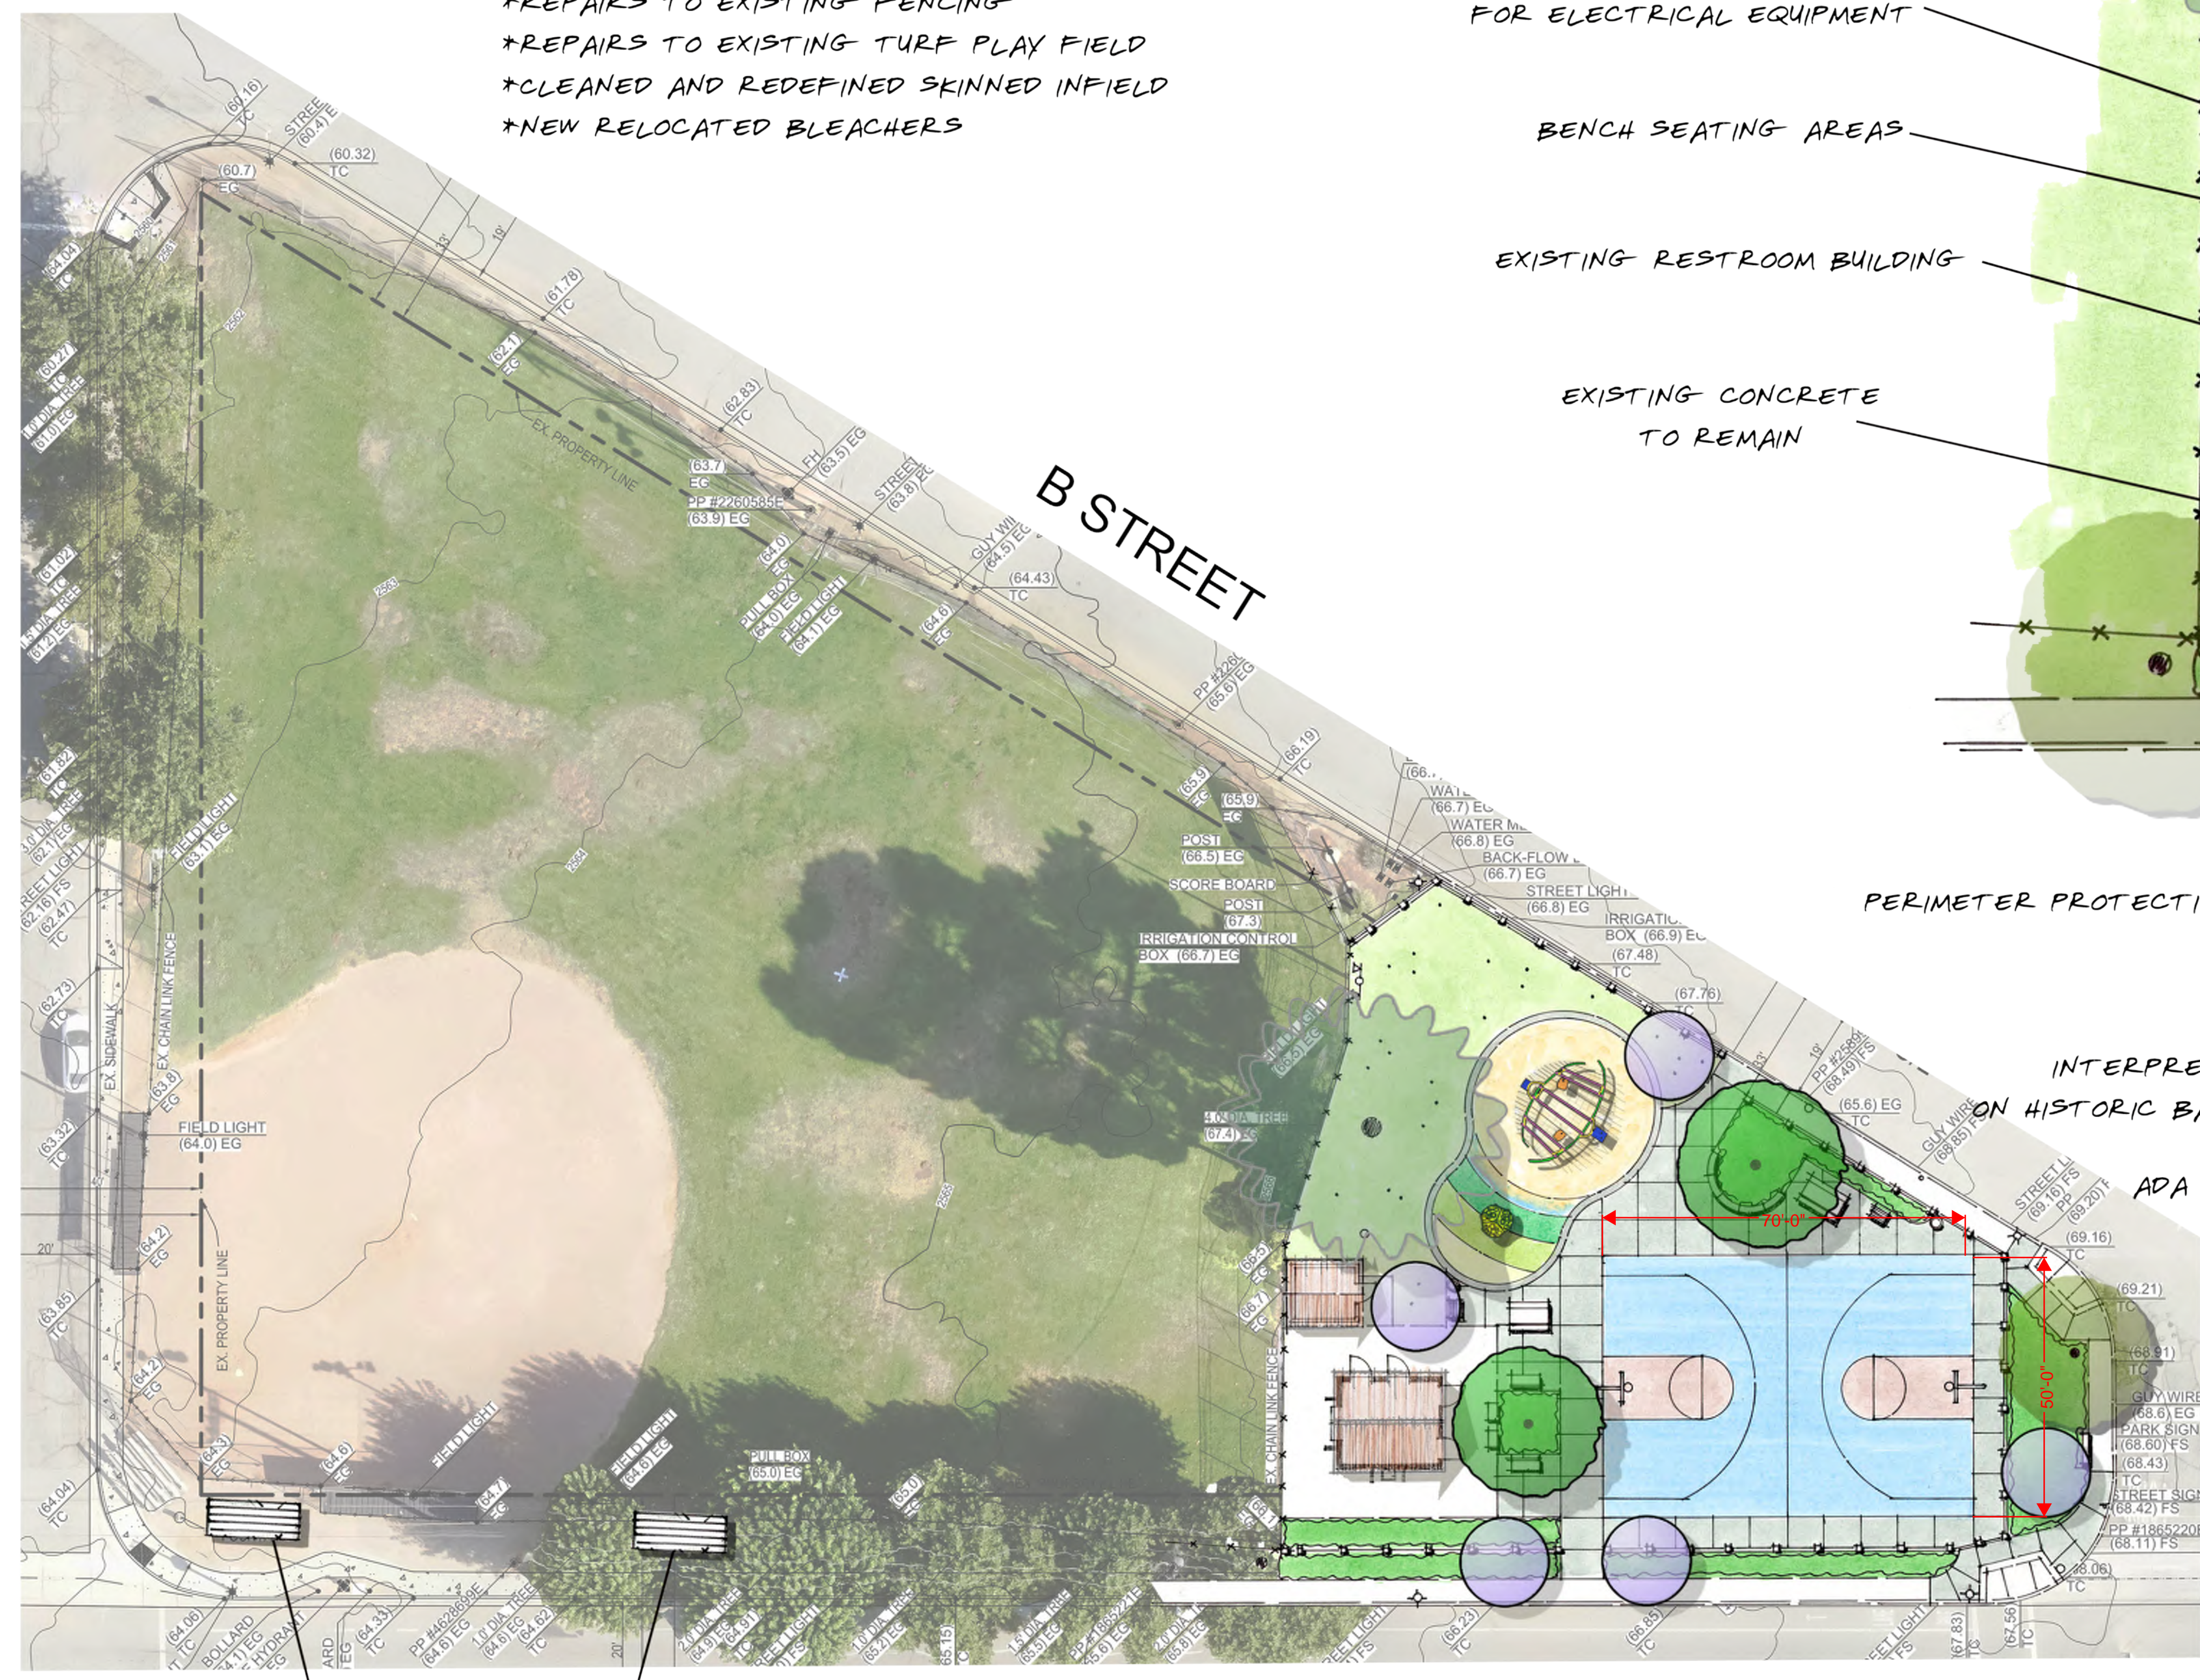

NEW REPOSITIONED BLEACHERS


FOURTH STREET

OVERALL SITE PLAN



RANGEL PARK IMPROVEMENTS

CITY OF BEAUMONT

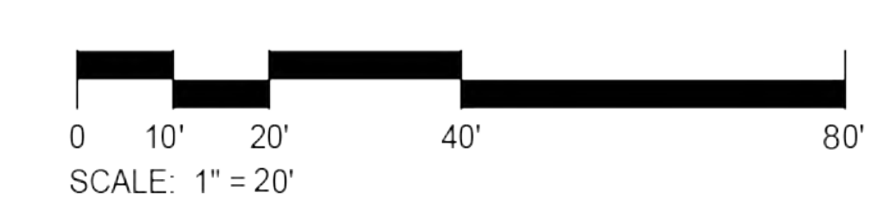

SCALE: 1" = 20'

