

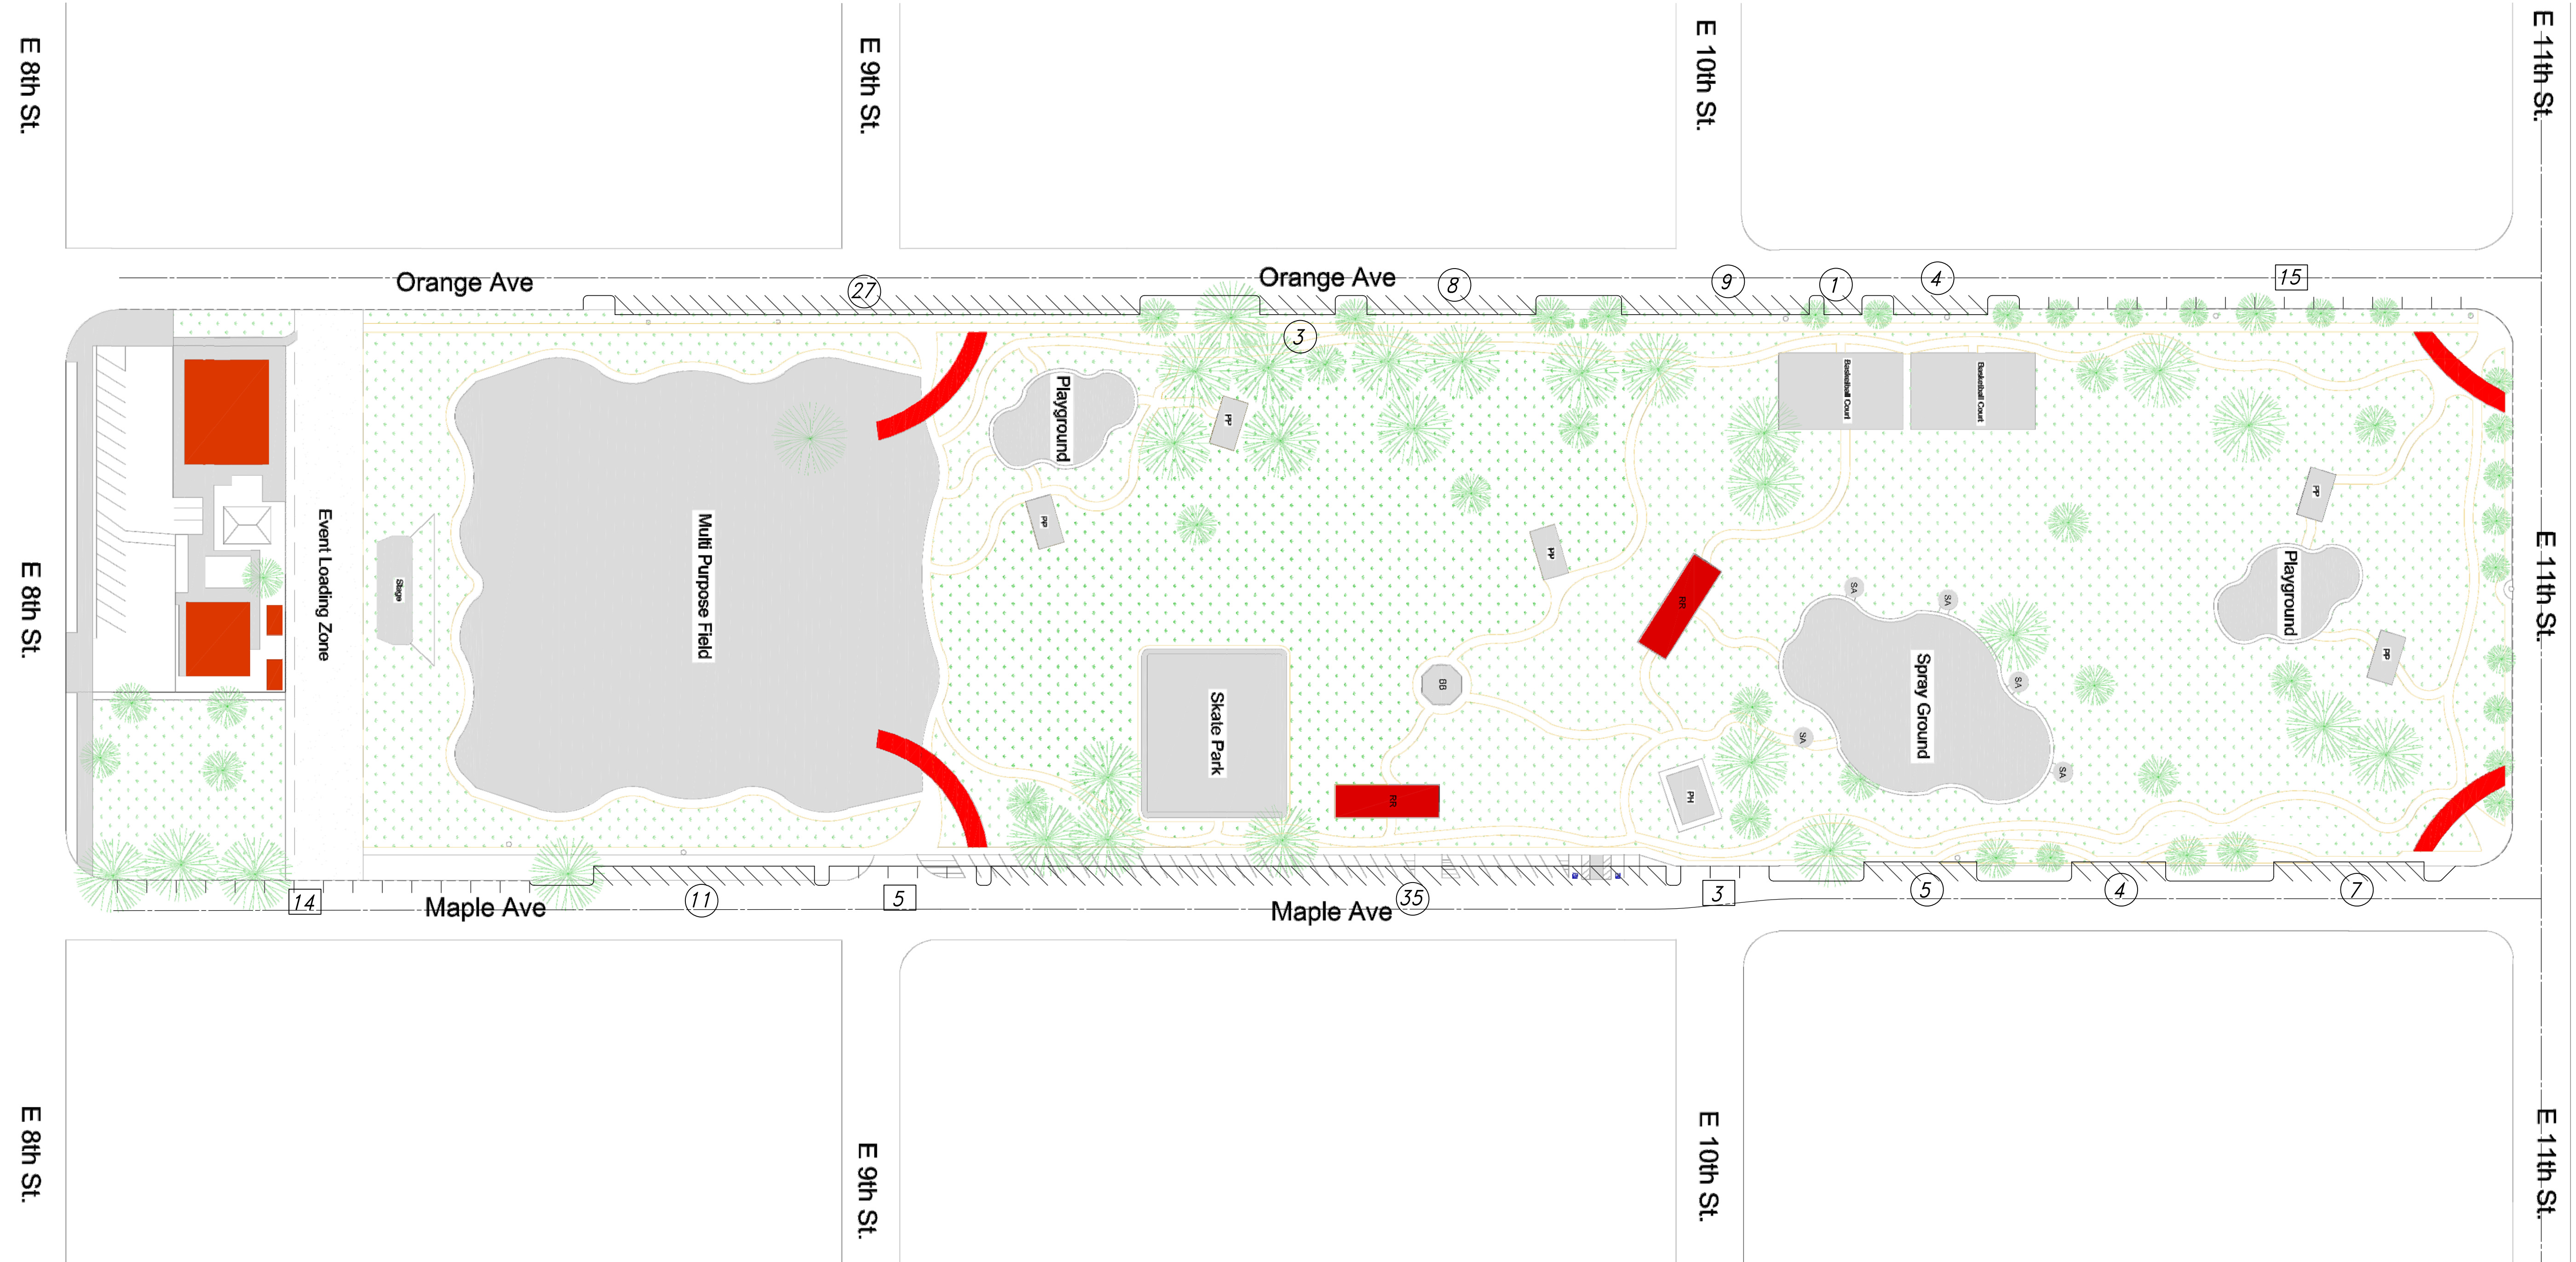


STEWART PARK

CONCEPT PLAN

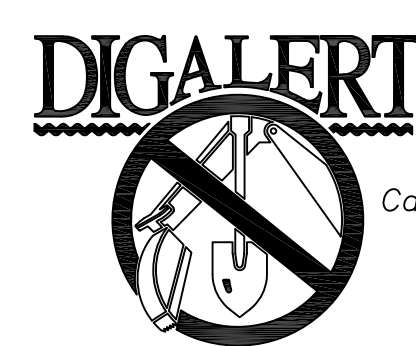

DIAGONAL PARKING = 114 SPACES (#)
 PARALLEL PARKING = 37 SPACES (#)
 TOTAL 151 SPACES

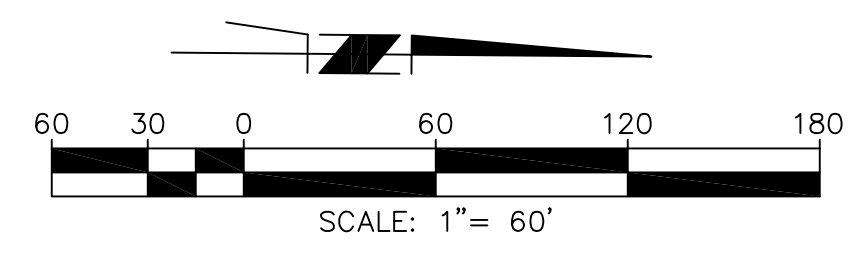

Call 2 Working Days
 Before You Dig!
 811

BENCHMARK:
 THE TOP OF CURB AT THE POINT OF
 CURVATURE AT THE NORTHEAST CORNER OF
 THE NORTHWEST CURB RETURN AT THE
 INTERSECTION OF HIGHLAND SPRINGS
 AVENUE AND 2ND STREET.
 ELEV. 2559.03, TBM

BY	MARK	DESCRIPTION	APPR. DATE
ENGINEER		REVISIONS	CITY

DESIGN BY: JH
 DRAWN BY: JH
 CHECKED BY: JH
 SCALE: 1"=60'
 DATE: 01/11/2021
 JOB NUMBER:

REVIEWED BY: _____ DATE: _____
 STAFF ENGINEER
 RECOMMENDED BY: _____ DATE: _____
 PRINCIPAL ENGINEER
 APPROVED BY: _____ DATE: _____
 CITY ENGINEER

CITY OF BEAUMONT, PUBLIC WORKS DEPARTMENT
 ENGINEERING DIVISION

550 E. 8TH ST
 BEAUMONT, CA 92223
 TEL: (951) 769-8520
 FAX: (951) 769-8526

CITY OF BEAUMONT, CALIFORNIA
STEWART PARK
 SITE PLAN/PARKING EXHIBIT

S H E E T
 1
 OF 1 SHEETS
 FILE NO: