


**CUSTOM RESIDENCE
FOR:
Tom Ormeaux
6419 Colorado Highway #9
BLUE RIVER, COLORADO**

GENE'S DRAFTING & DESIGN

4 DOVER LANE
PUEBLO, COLORADO 81001 (719)225-0794
genemares64@gmail.com

**RESIDENCE FOR
TOM Des Ormeaux
6419 COLORADO HIGHWAY #9
BLUE RIVER, COLORADO**

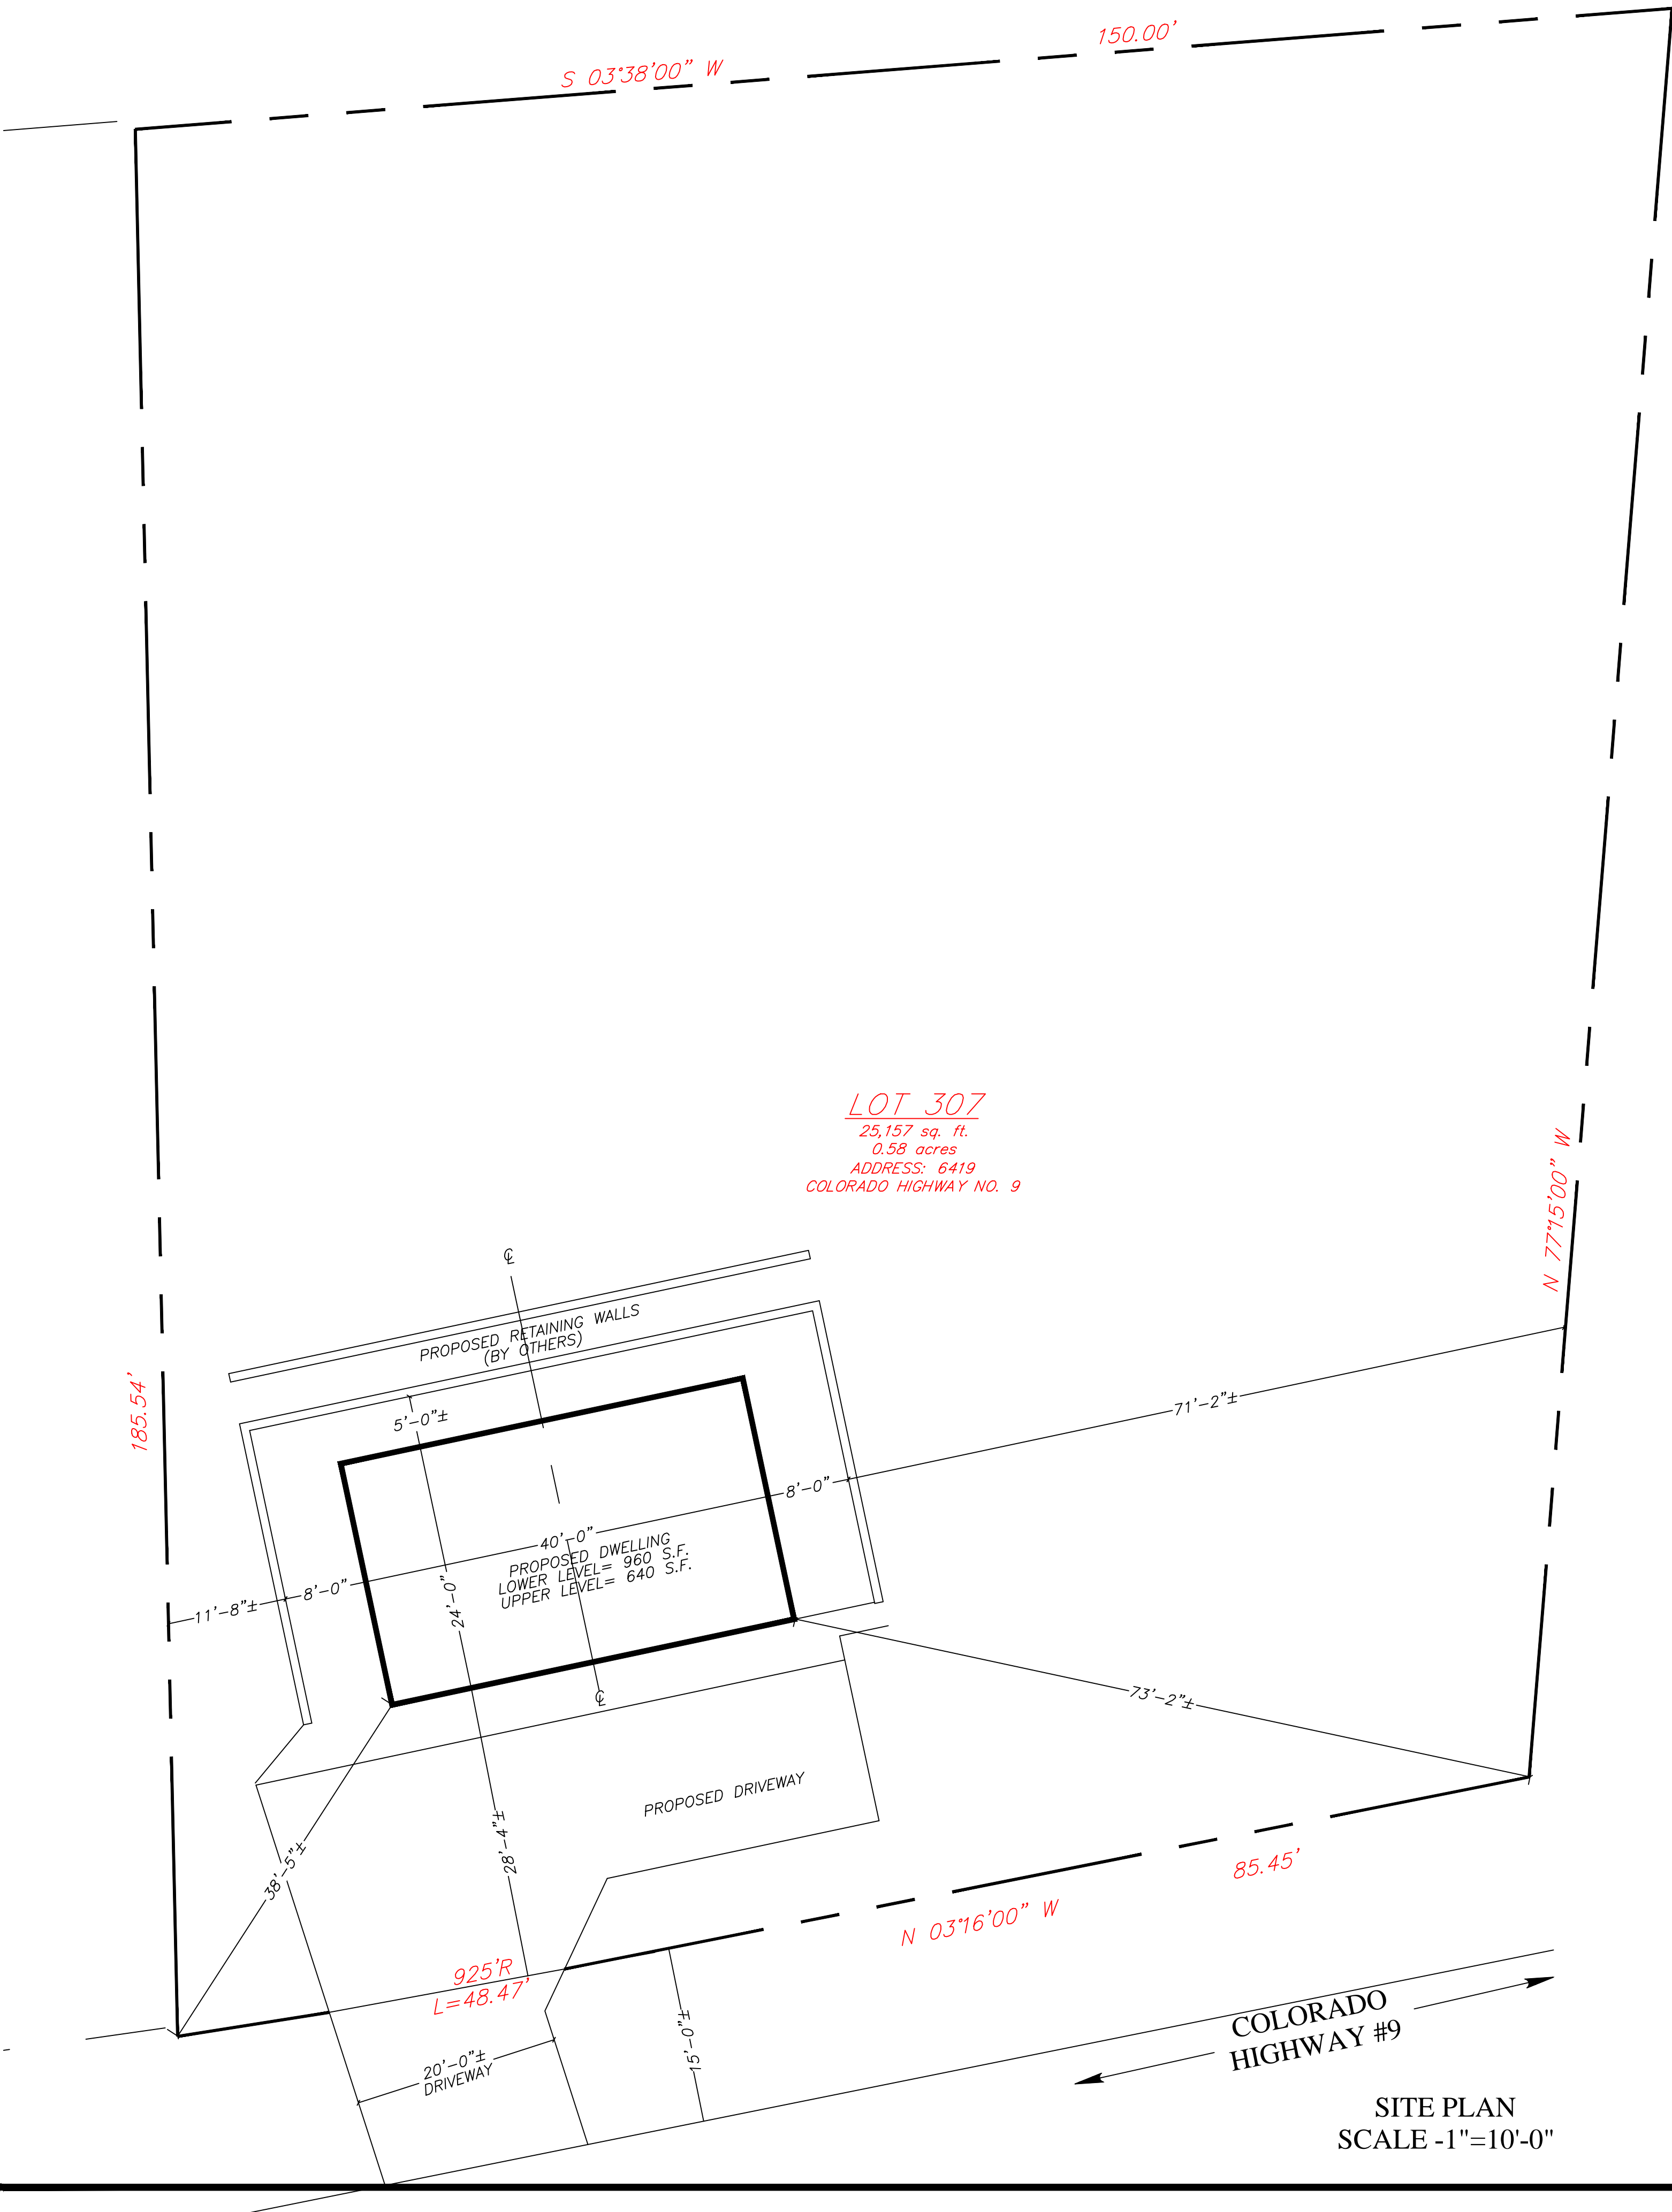

SITE PLAN
SCALE -1"=10'-0"

SEAL

REVISIONS

Date: JANUARY 17, 2023

Drawn: EM.

SITE, & DATA
PLAN

SHEET
A-1

OF
4