



# ATTACHMENT 5



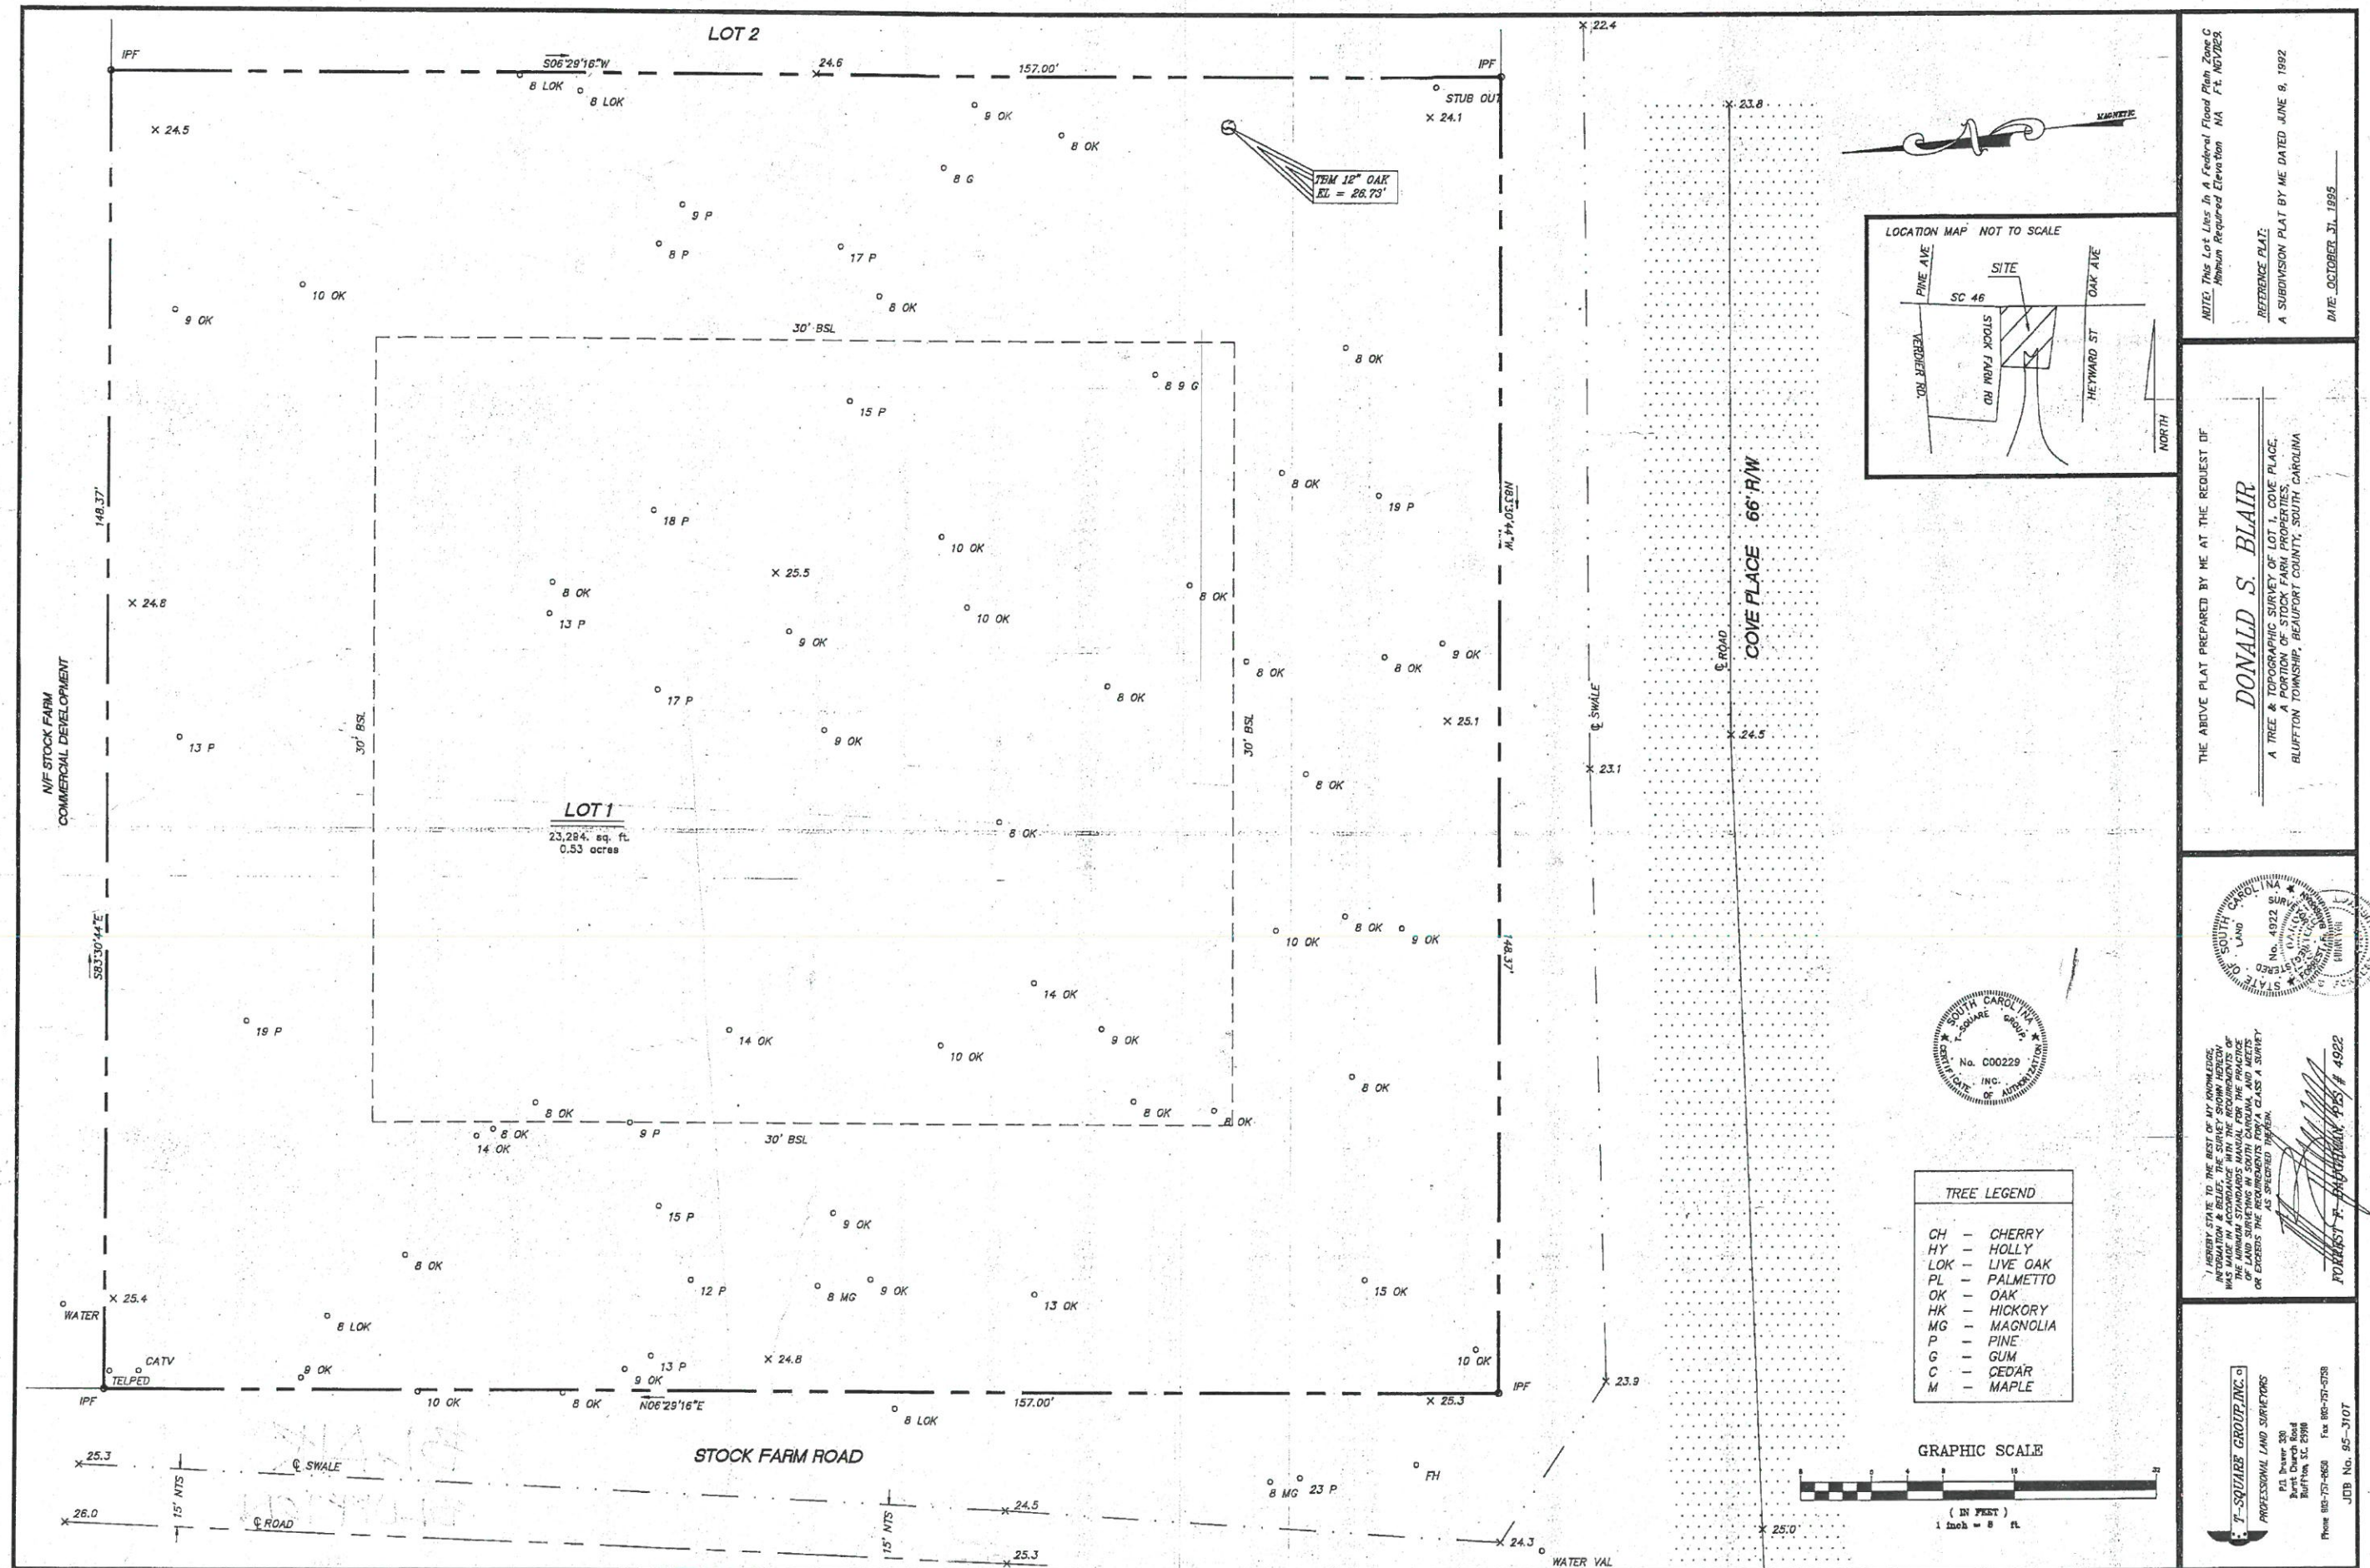


# ATTACHMENT 5

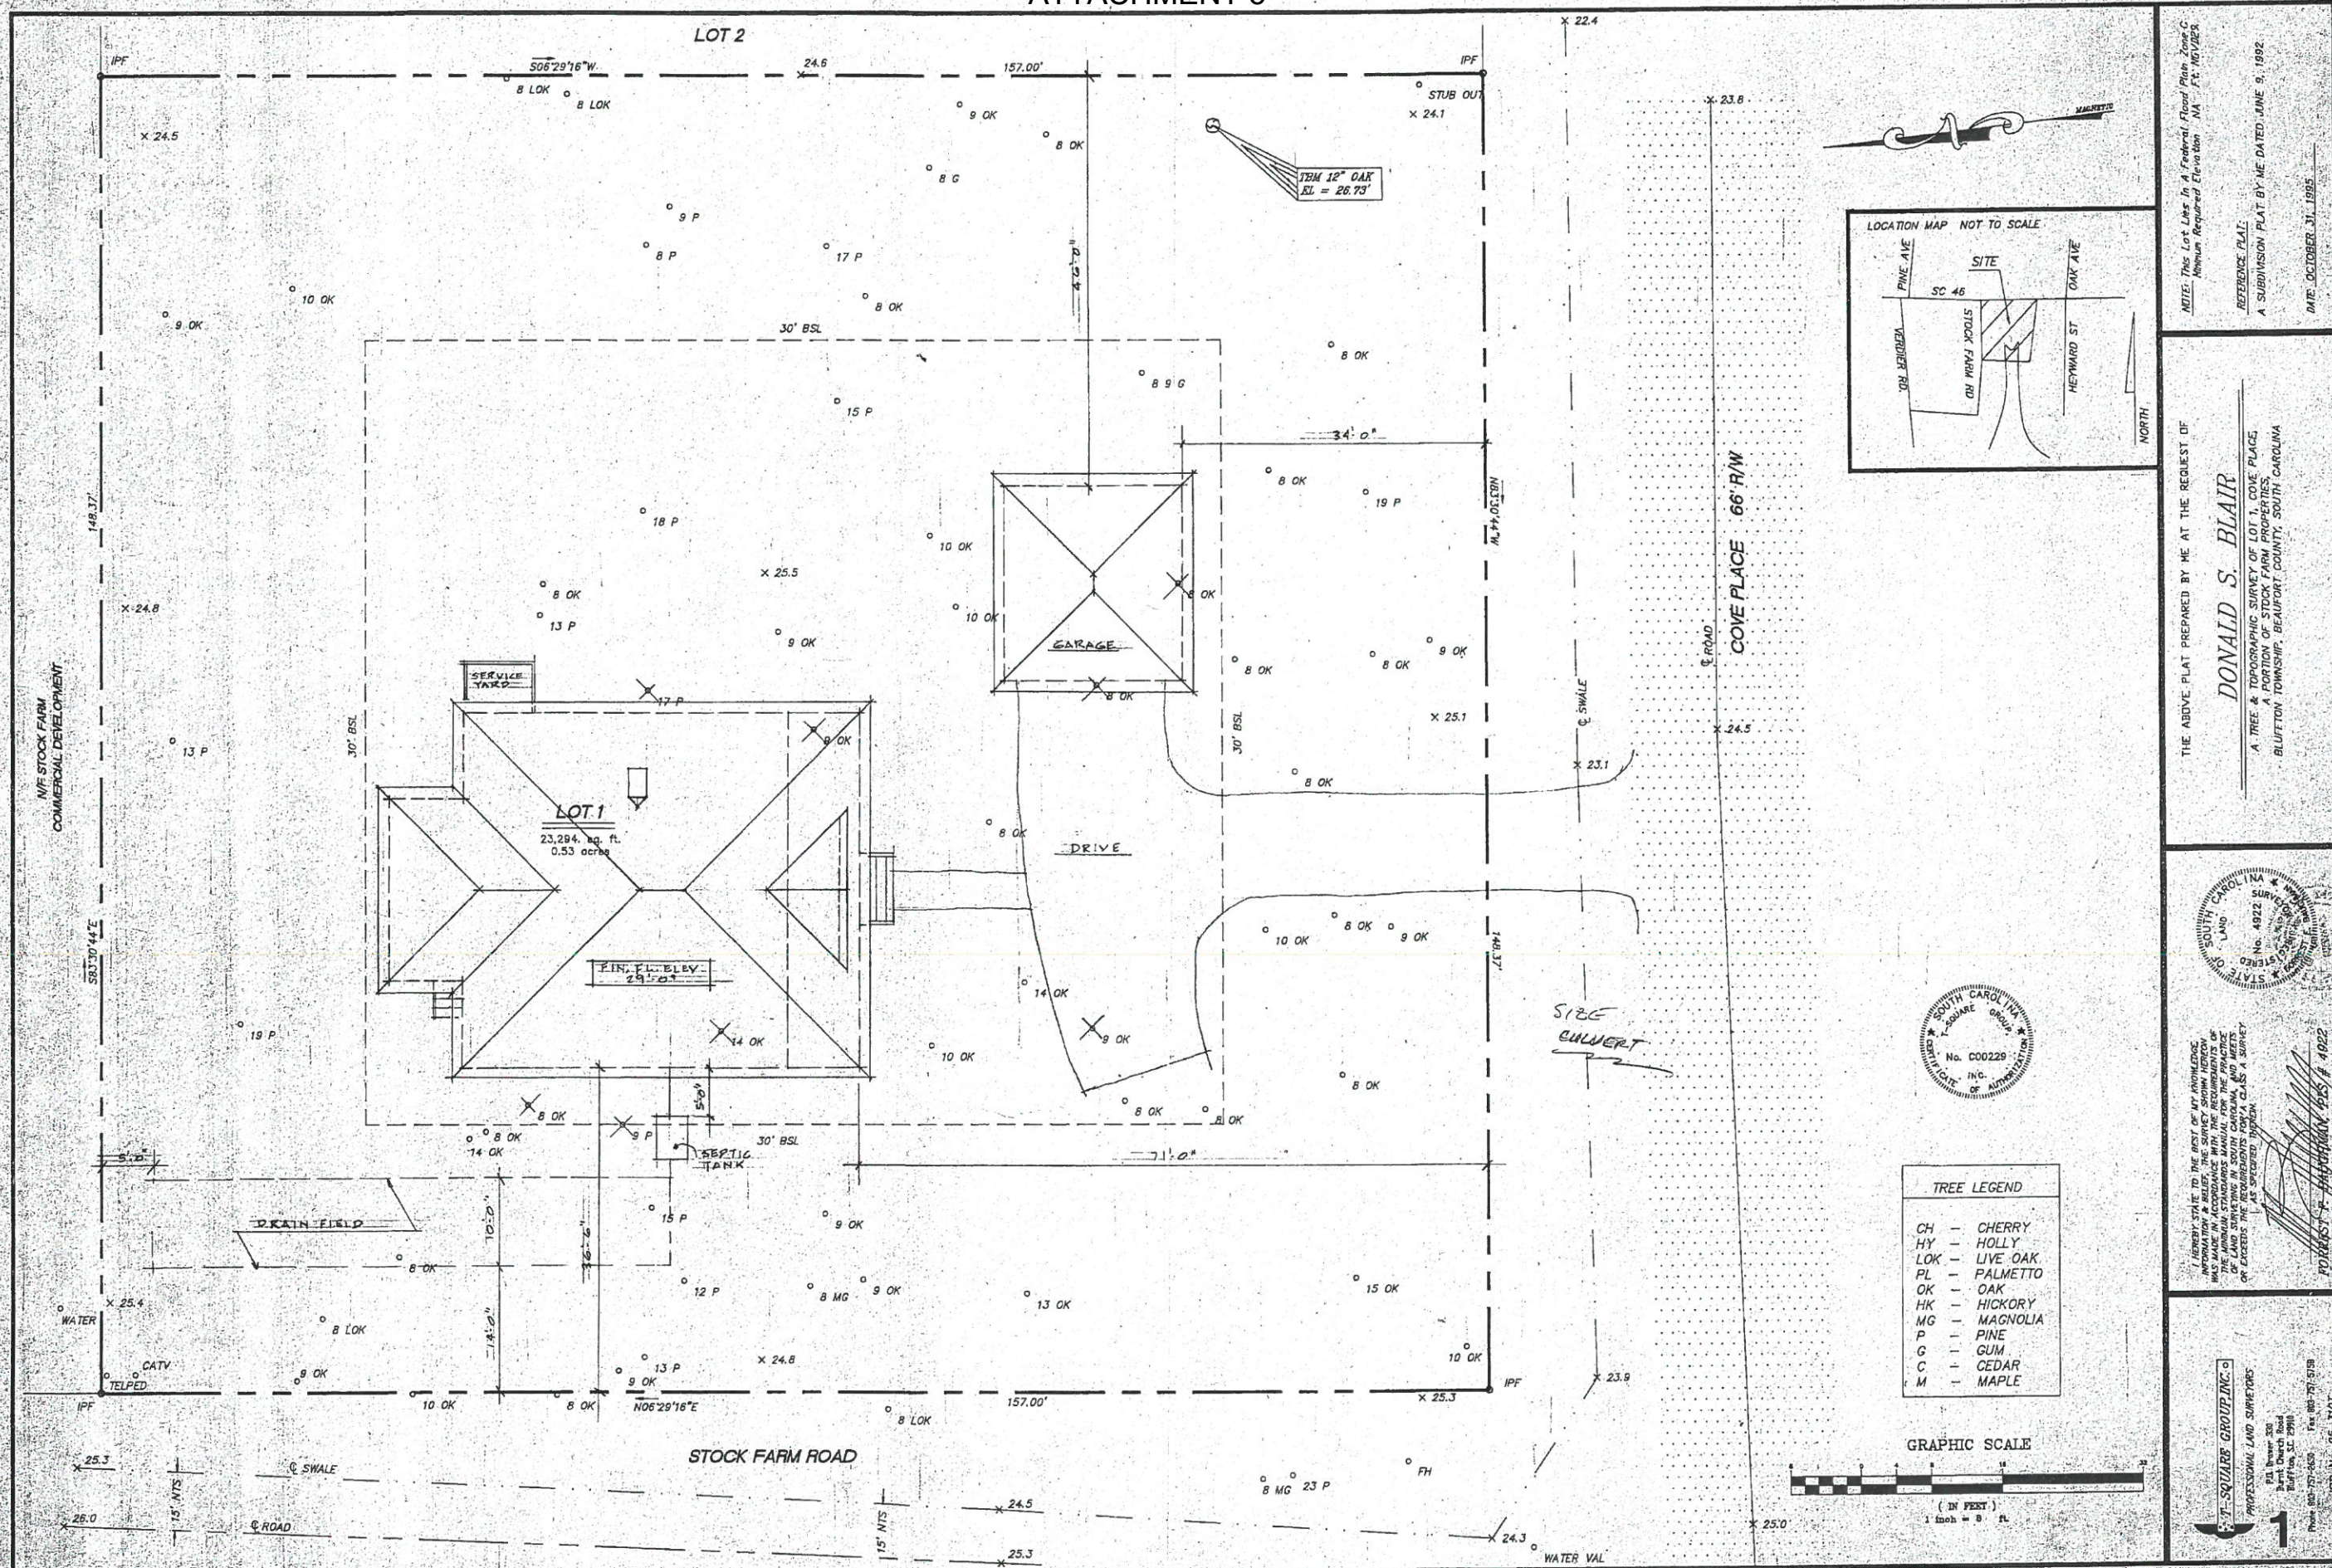




## ATTACHMENT 5

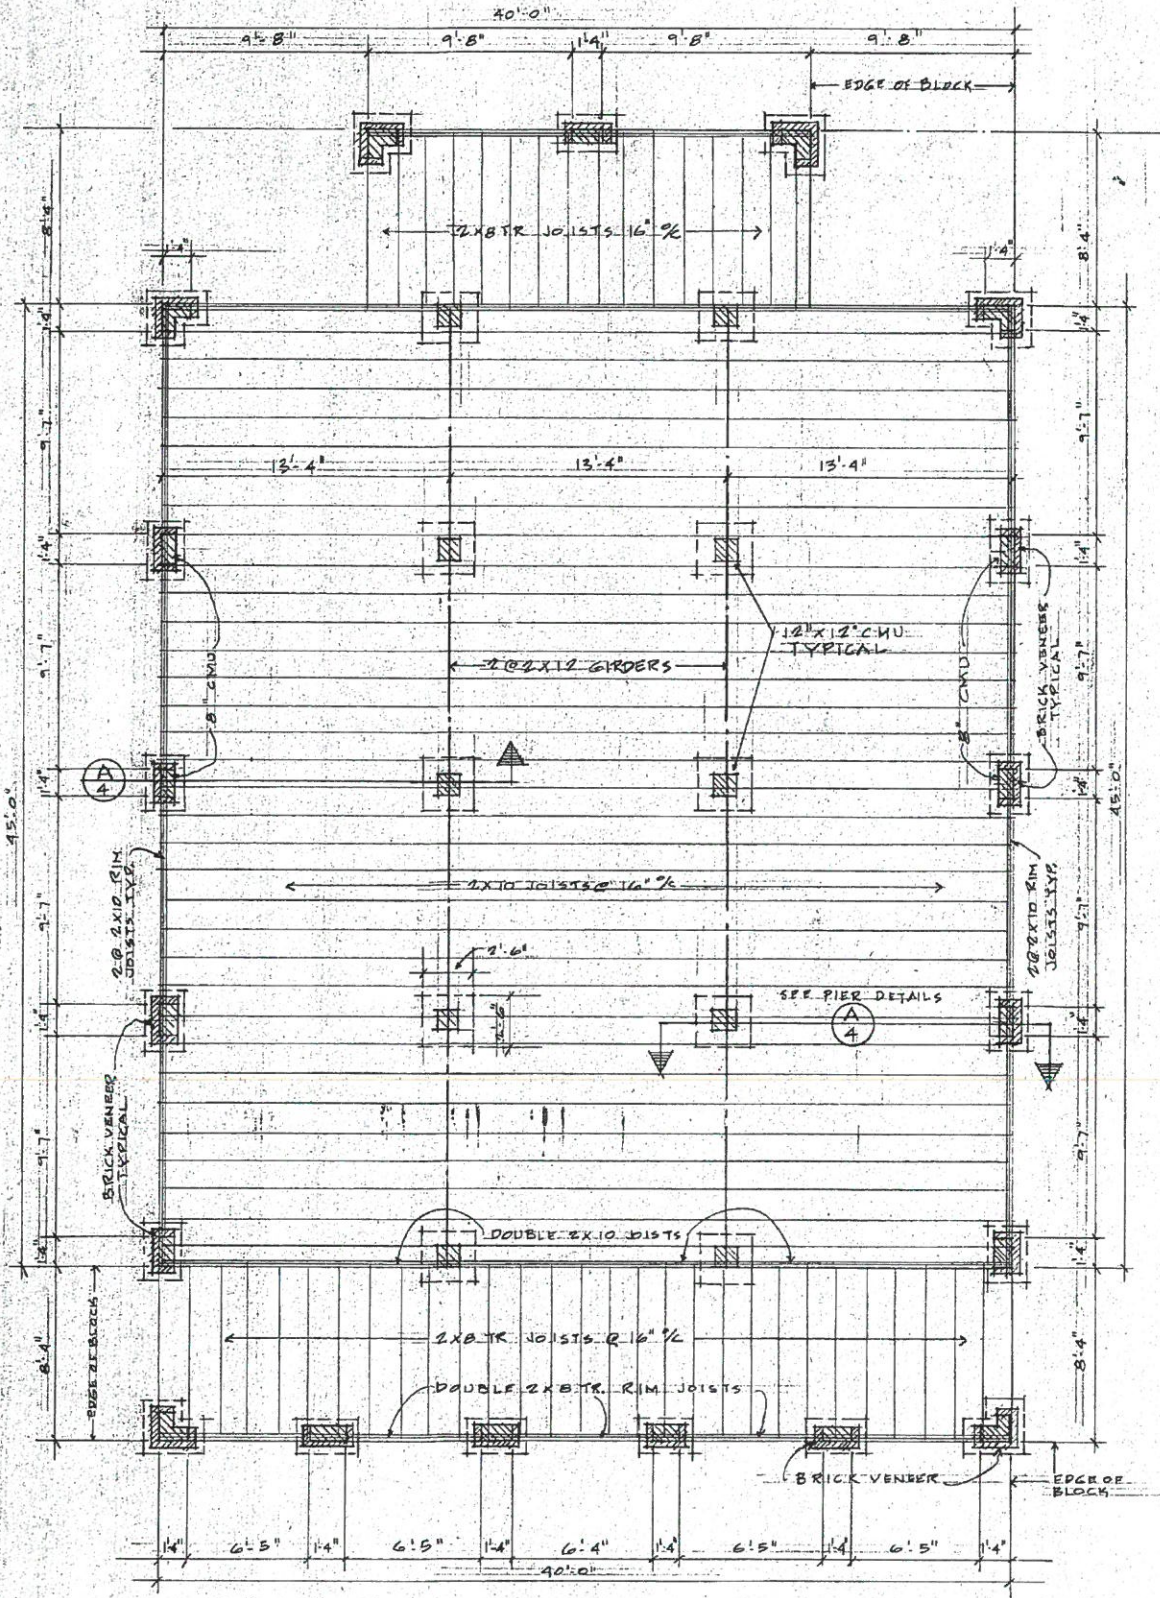

FOUNDATION PLAN -  $\frac{1}{4}" = 1'-0"$

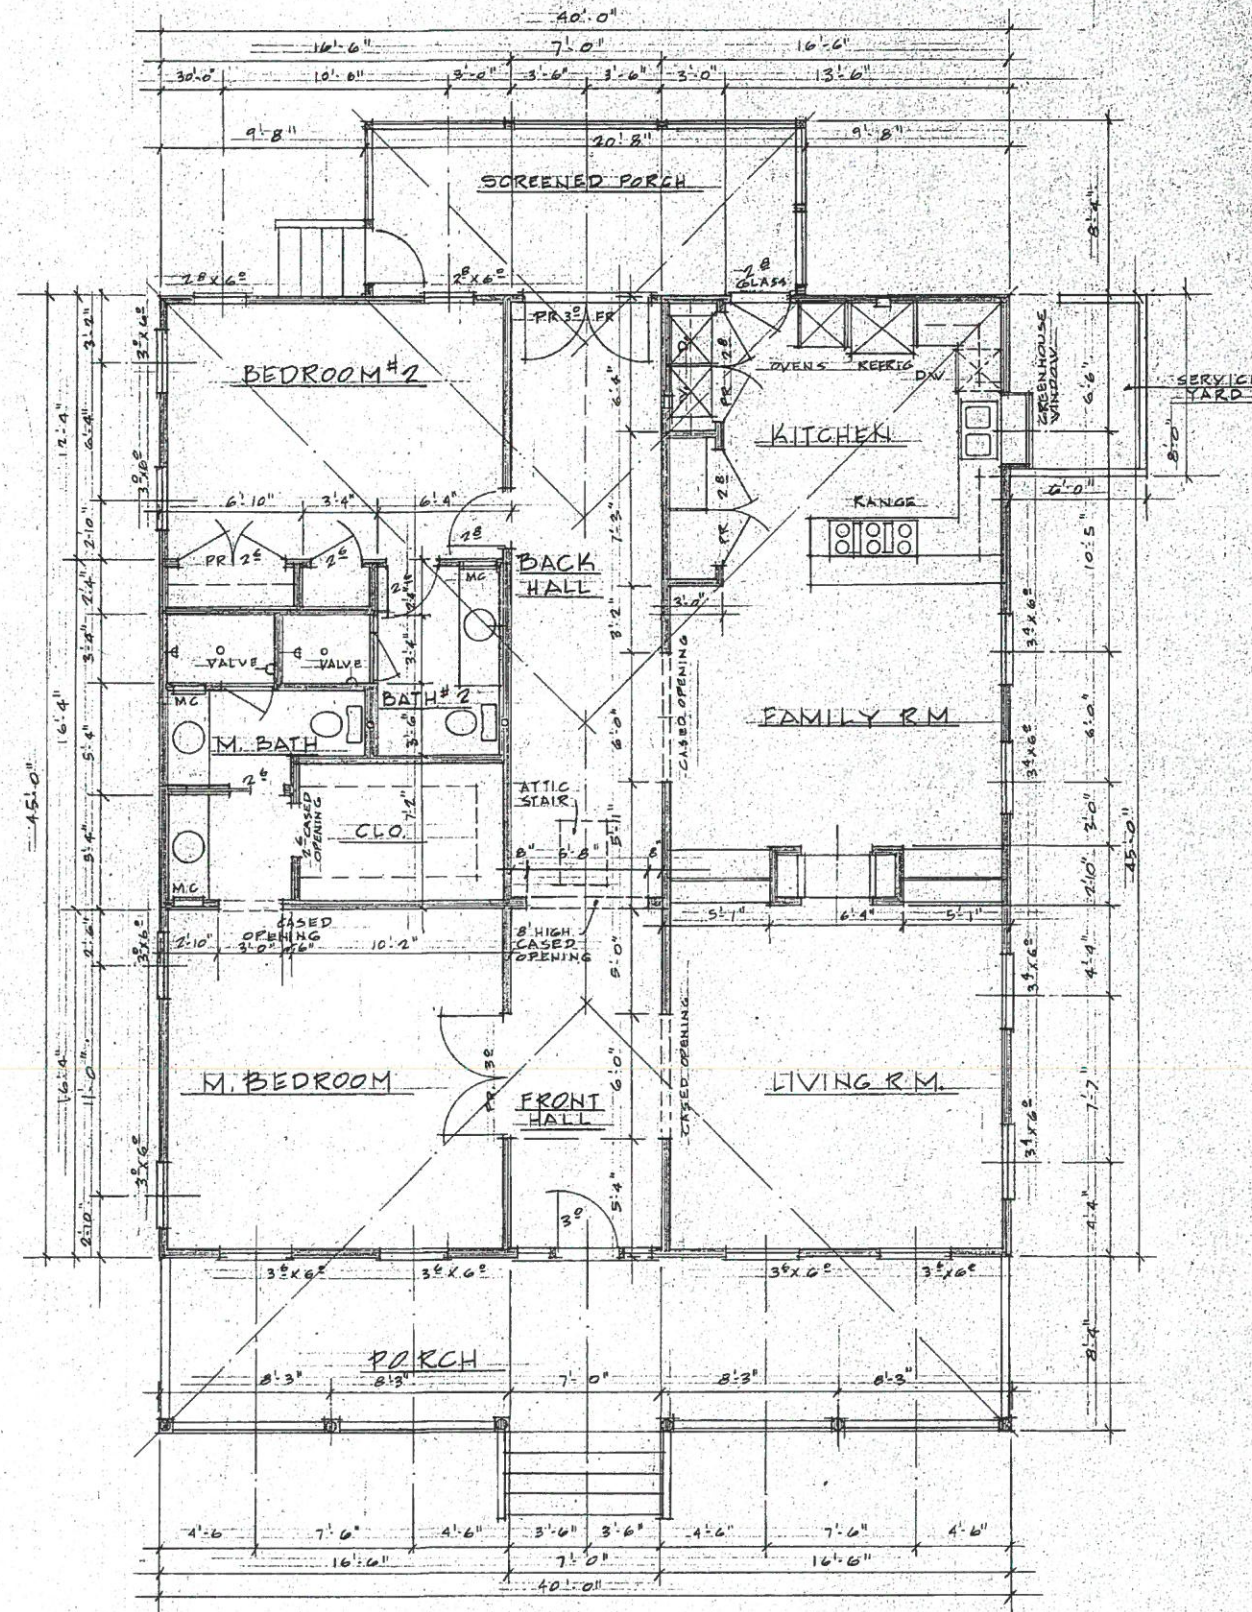

FLOOR PLAN - 1/4" = 1'-0"

1800 SQ. FT. HEATED  
179 SQ. FT. SC. PORCH  
340 " " FRONT PORCH

[illegible]

THE BLAIR COMPANY, INC.  
P.O. Box 5067 - 6819229  
HILTON HEAD ISL. SOUTH CAROLINA

A RESIDENCE FOR  
MR & MRS DONALD BLAIR  
FOR THE HEAD OF THE TIDE  
BLUFFTON SOUTH CAROLINA

DRAWN

CHECKED

DATE  
11-10-95

SCALE



JOB NO.  
9506

SHEET  
2

OF 5 SHEETS



# ATTACHMENT 5

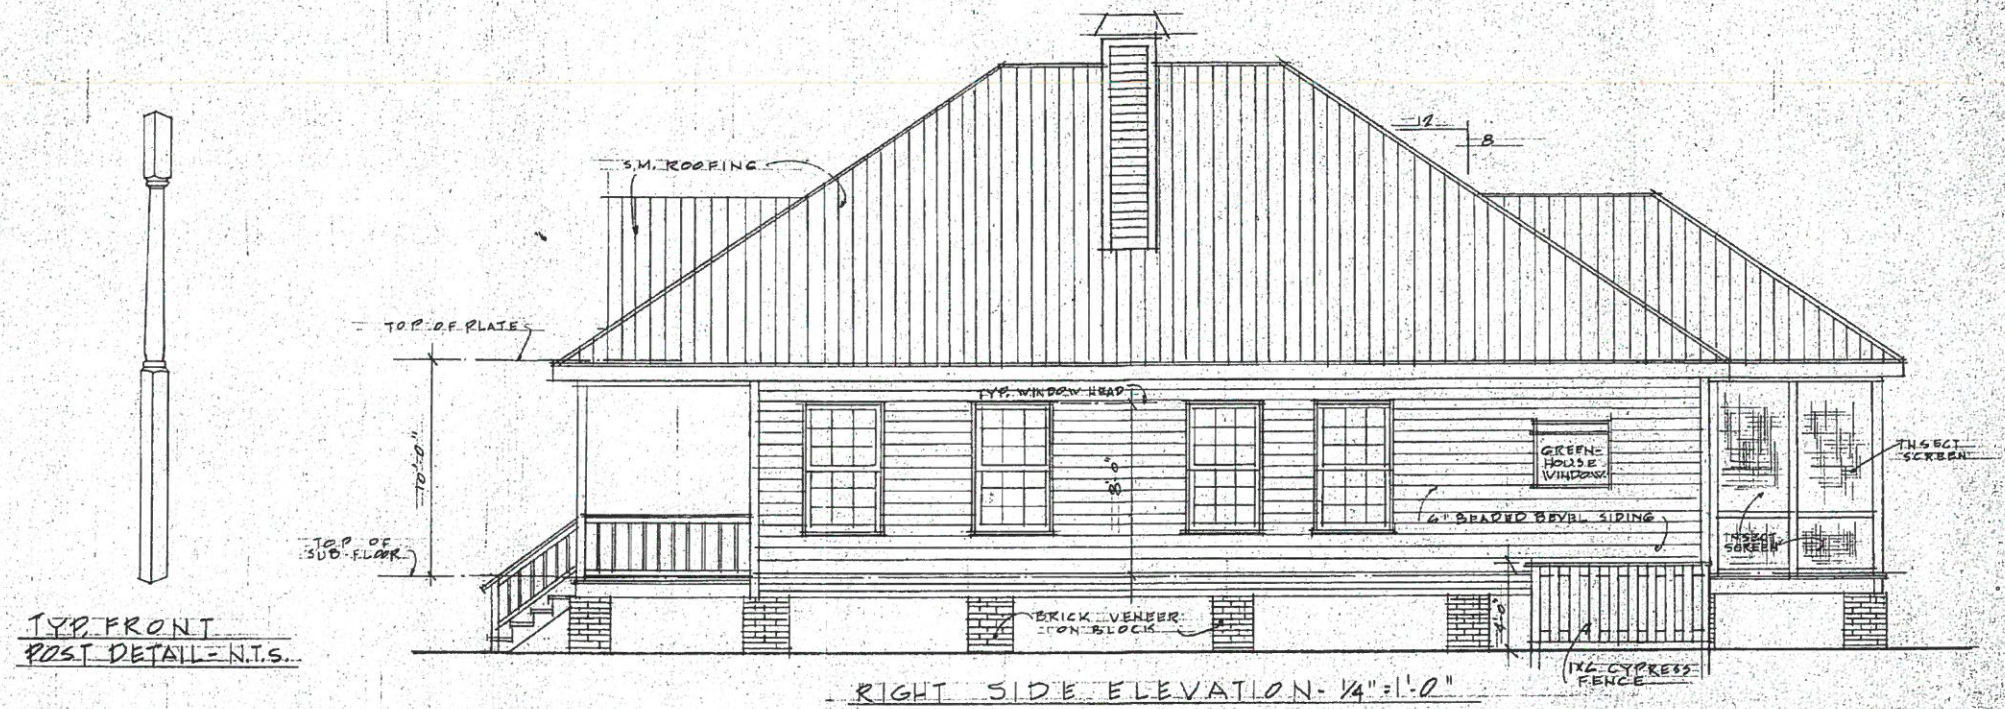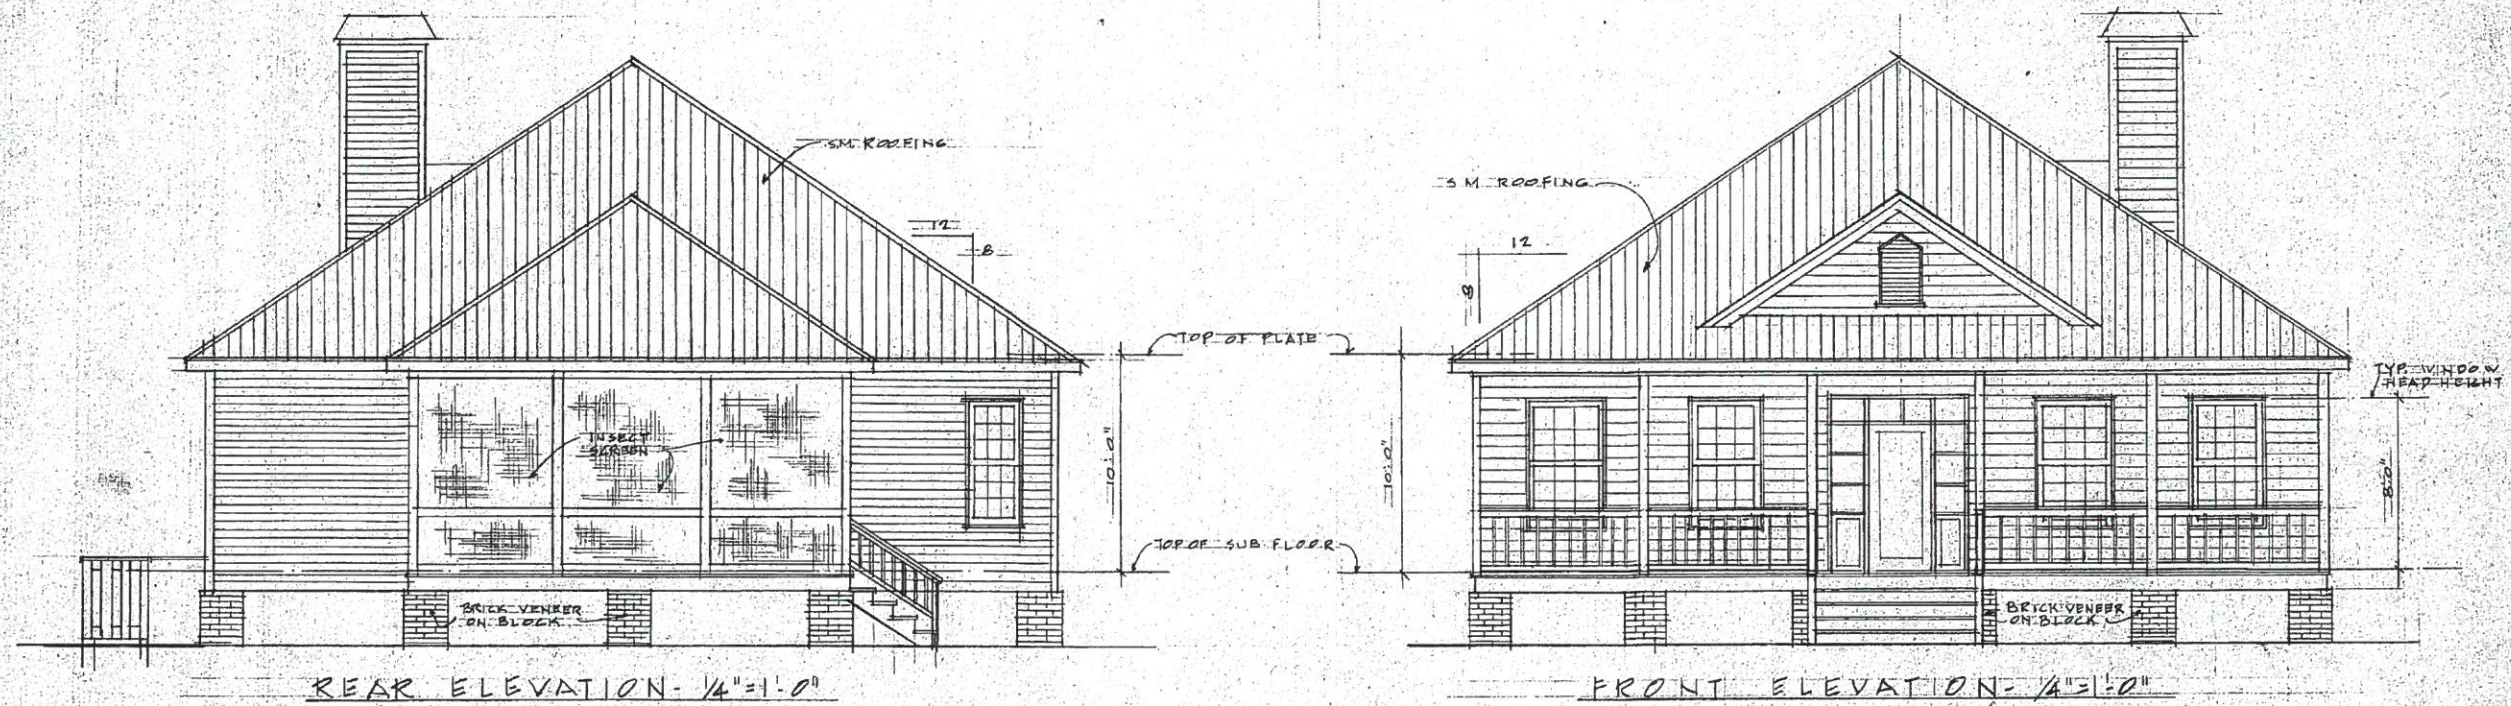

| REVISIONS | BY |
|-----------|----|
|           |    |
|           |    |
|           |    |
|           |    |
|           |    |
|           |    |
|           |    |

THE BLAIR COMPANY, INC.  
 50 BOX 5067 - 281-9100  
 BILTON HEAD IS., SOUTH CAROLINA

A RESIDENCE FOR  
 MR. & MRS. DONALD BLAIR  
 LOT #1 HEAD OF THE TIDE  
 BLURTON, SOUTH CAROLINA

|           |
|-----------|
| DRAWN     |
| CHECKED   |
| DATE      |
| 11-10-95  |
| SCALE     |
| JOB NO.   |
| 9500      |
| SHEET     |
| 3         |
| OF SHEETS |





| REVISIONS | BY |
|-----------|----|
|           |    |
|           |    |
A RESIDENCE FOR  
**MR. & MRS. DONALD BLAIR**  
LOT #1 HEAD OF THE TIDE  
BLUFFTON, SOUTH CAROLINA

THE BLAIR COMPANY, INC.  
P.O. BOX 9067 - 85194  
HILTON HEAD ISL., SOUTH CAROLINA

|                   |
|-------------------|
| DRAWN             |
| CHECKED           |
| DATE<br>1-10-95   |
| SCALE             |
| JOB NO.<br>4506   |
| SHEET<br><b>4</b> |

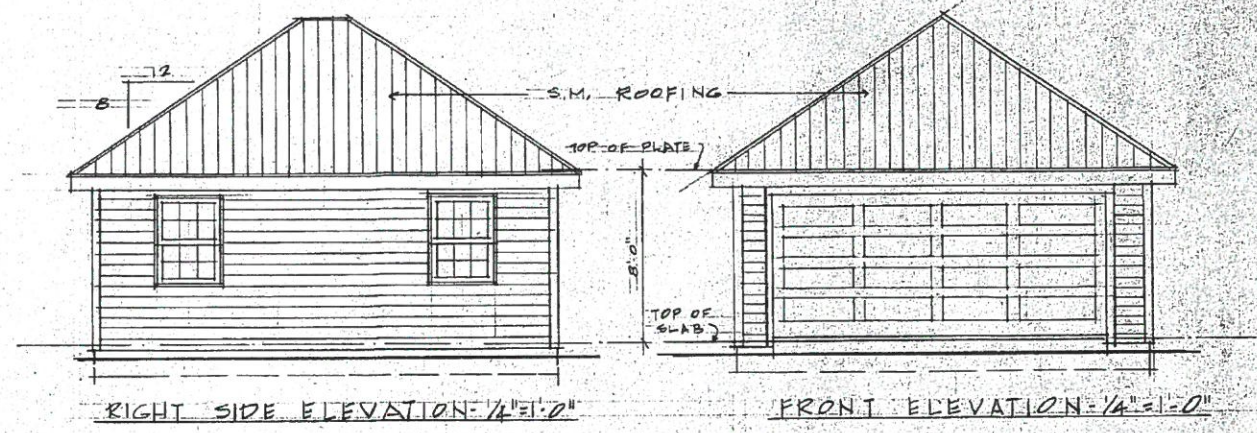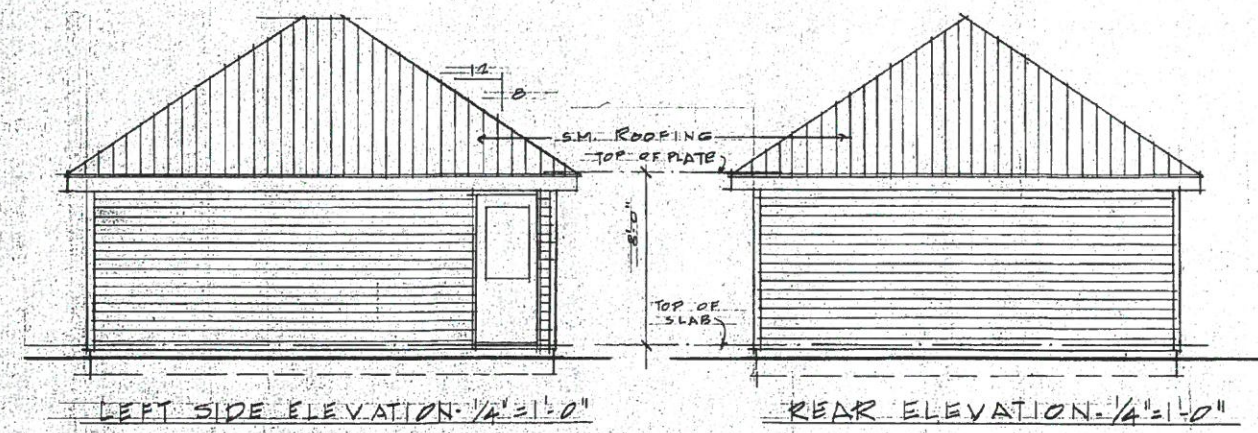

GARAGE - 1/4" = 1'-0"

