


VICINITY MAP - N.T.S

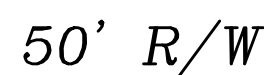

47 CHECKED BY: MR


 COASTAL
SURVEYING CO., INC.
49 RIVERWALK BLVD
BUILDING 8
RIDGELAND, SC 29936
(843) 645-1116



PHOTO A



PHOTO B



PHOTO C



PHOTO D


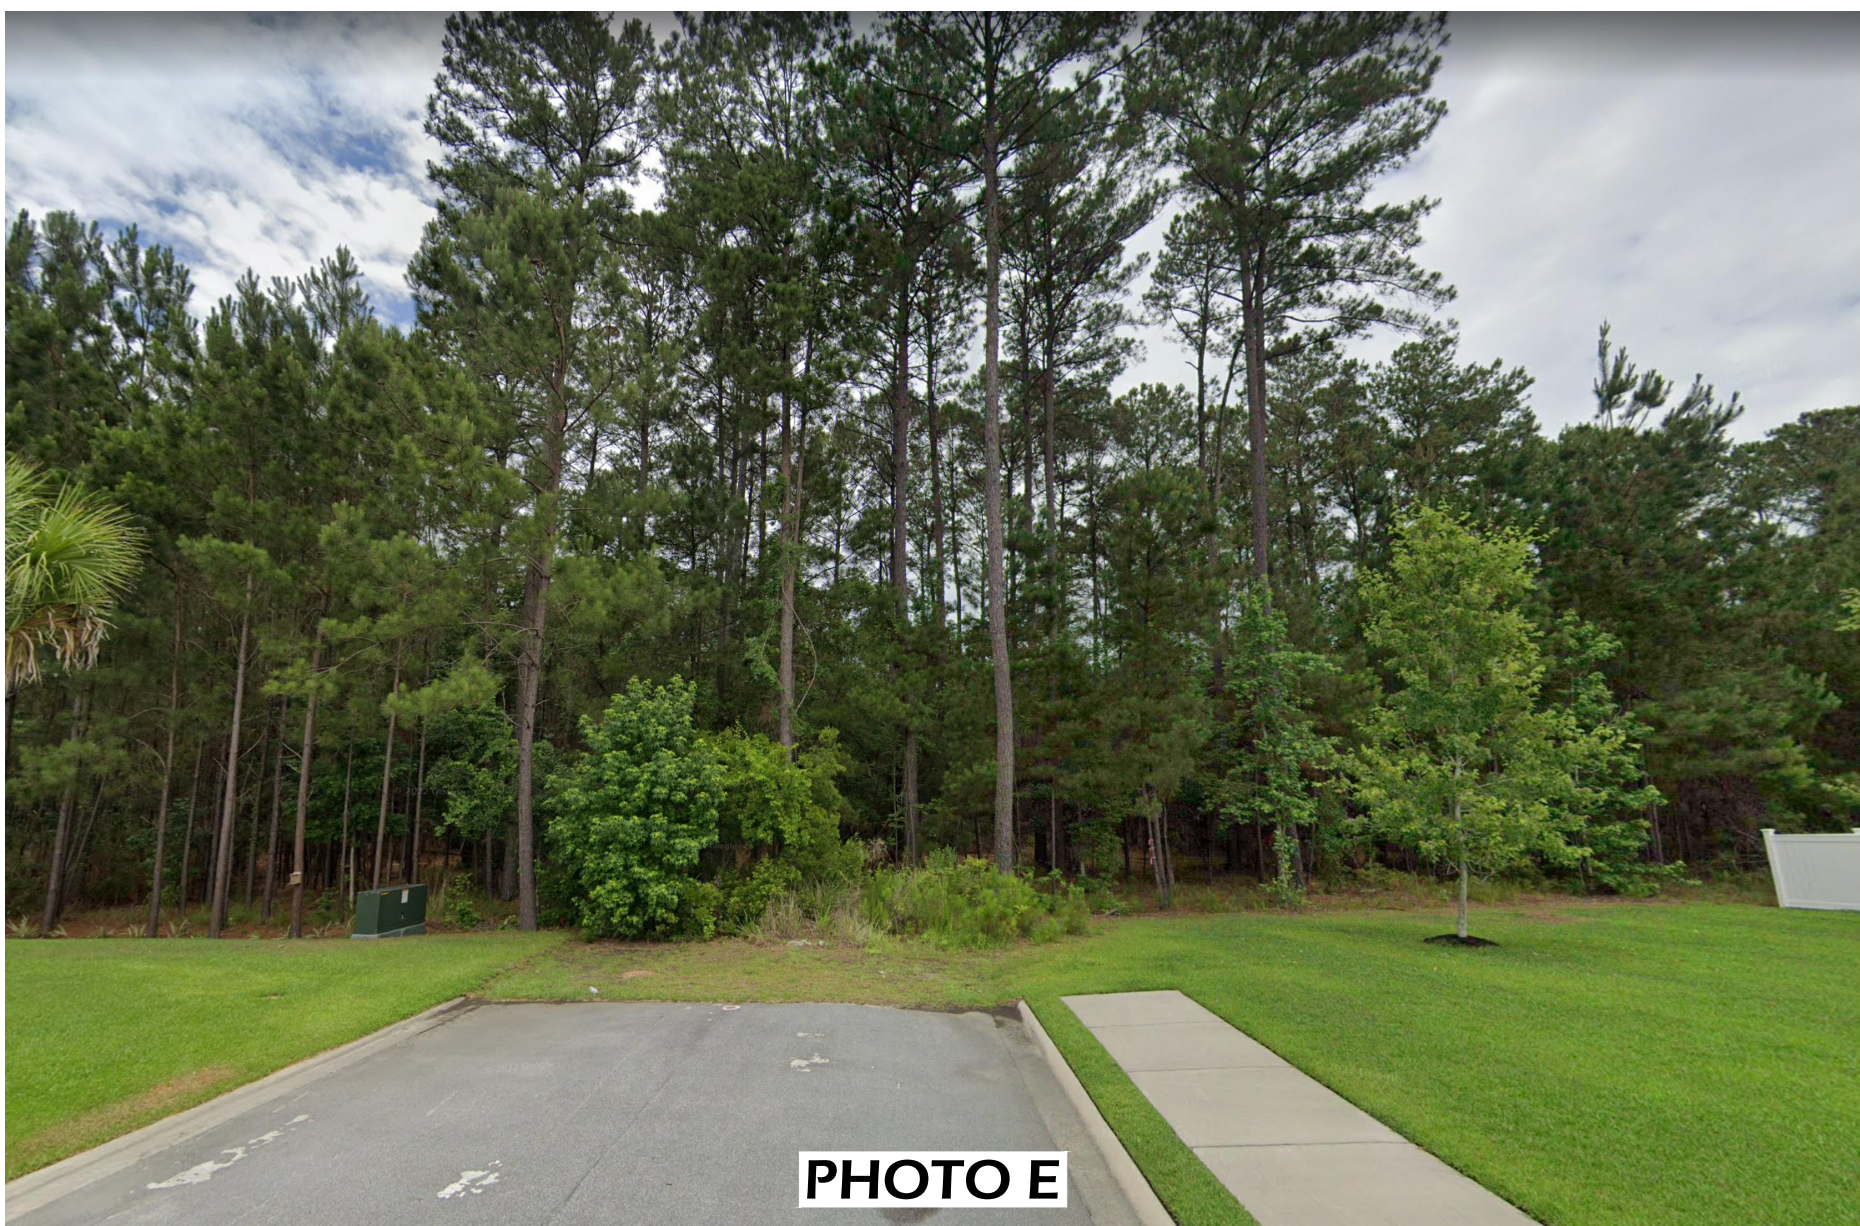


PHOTO E

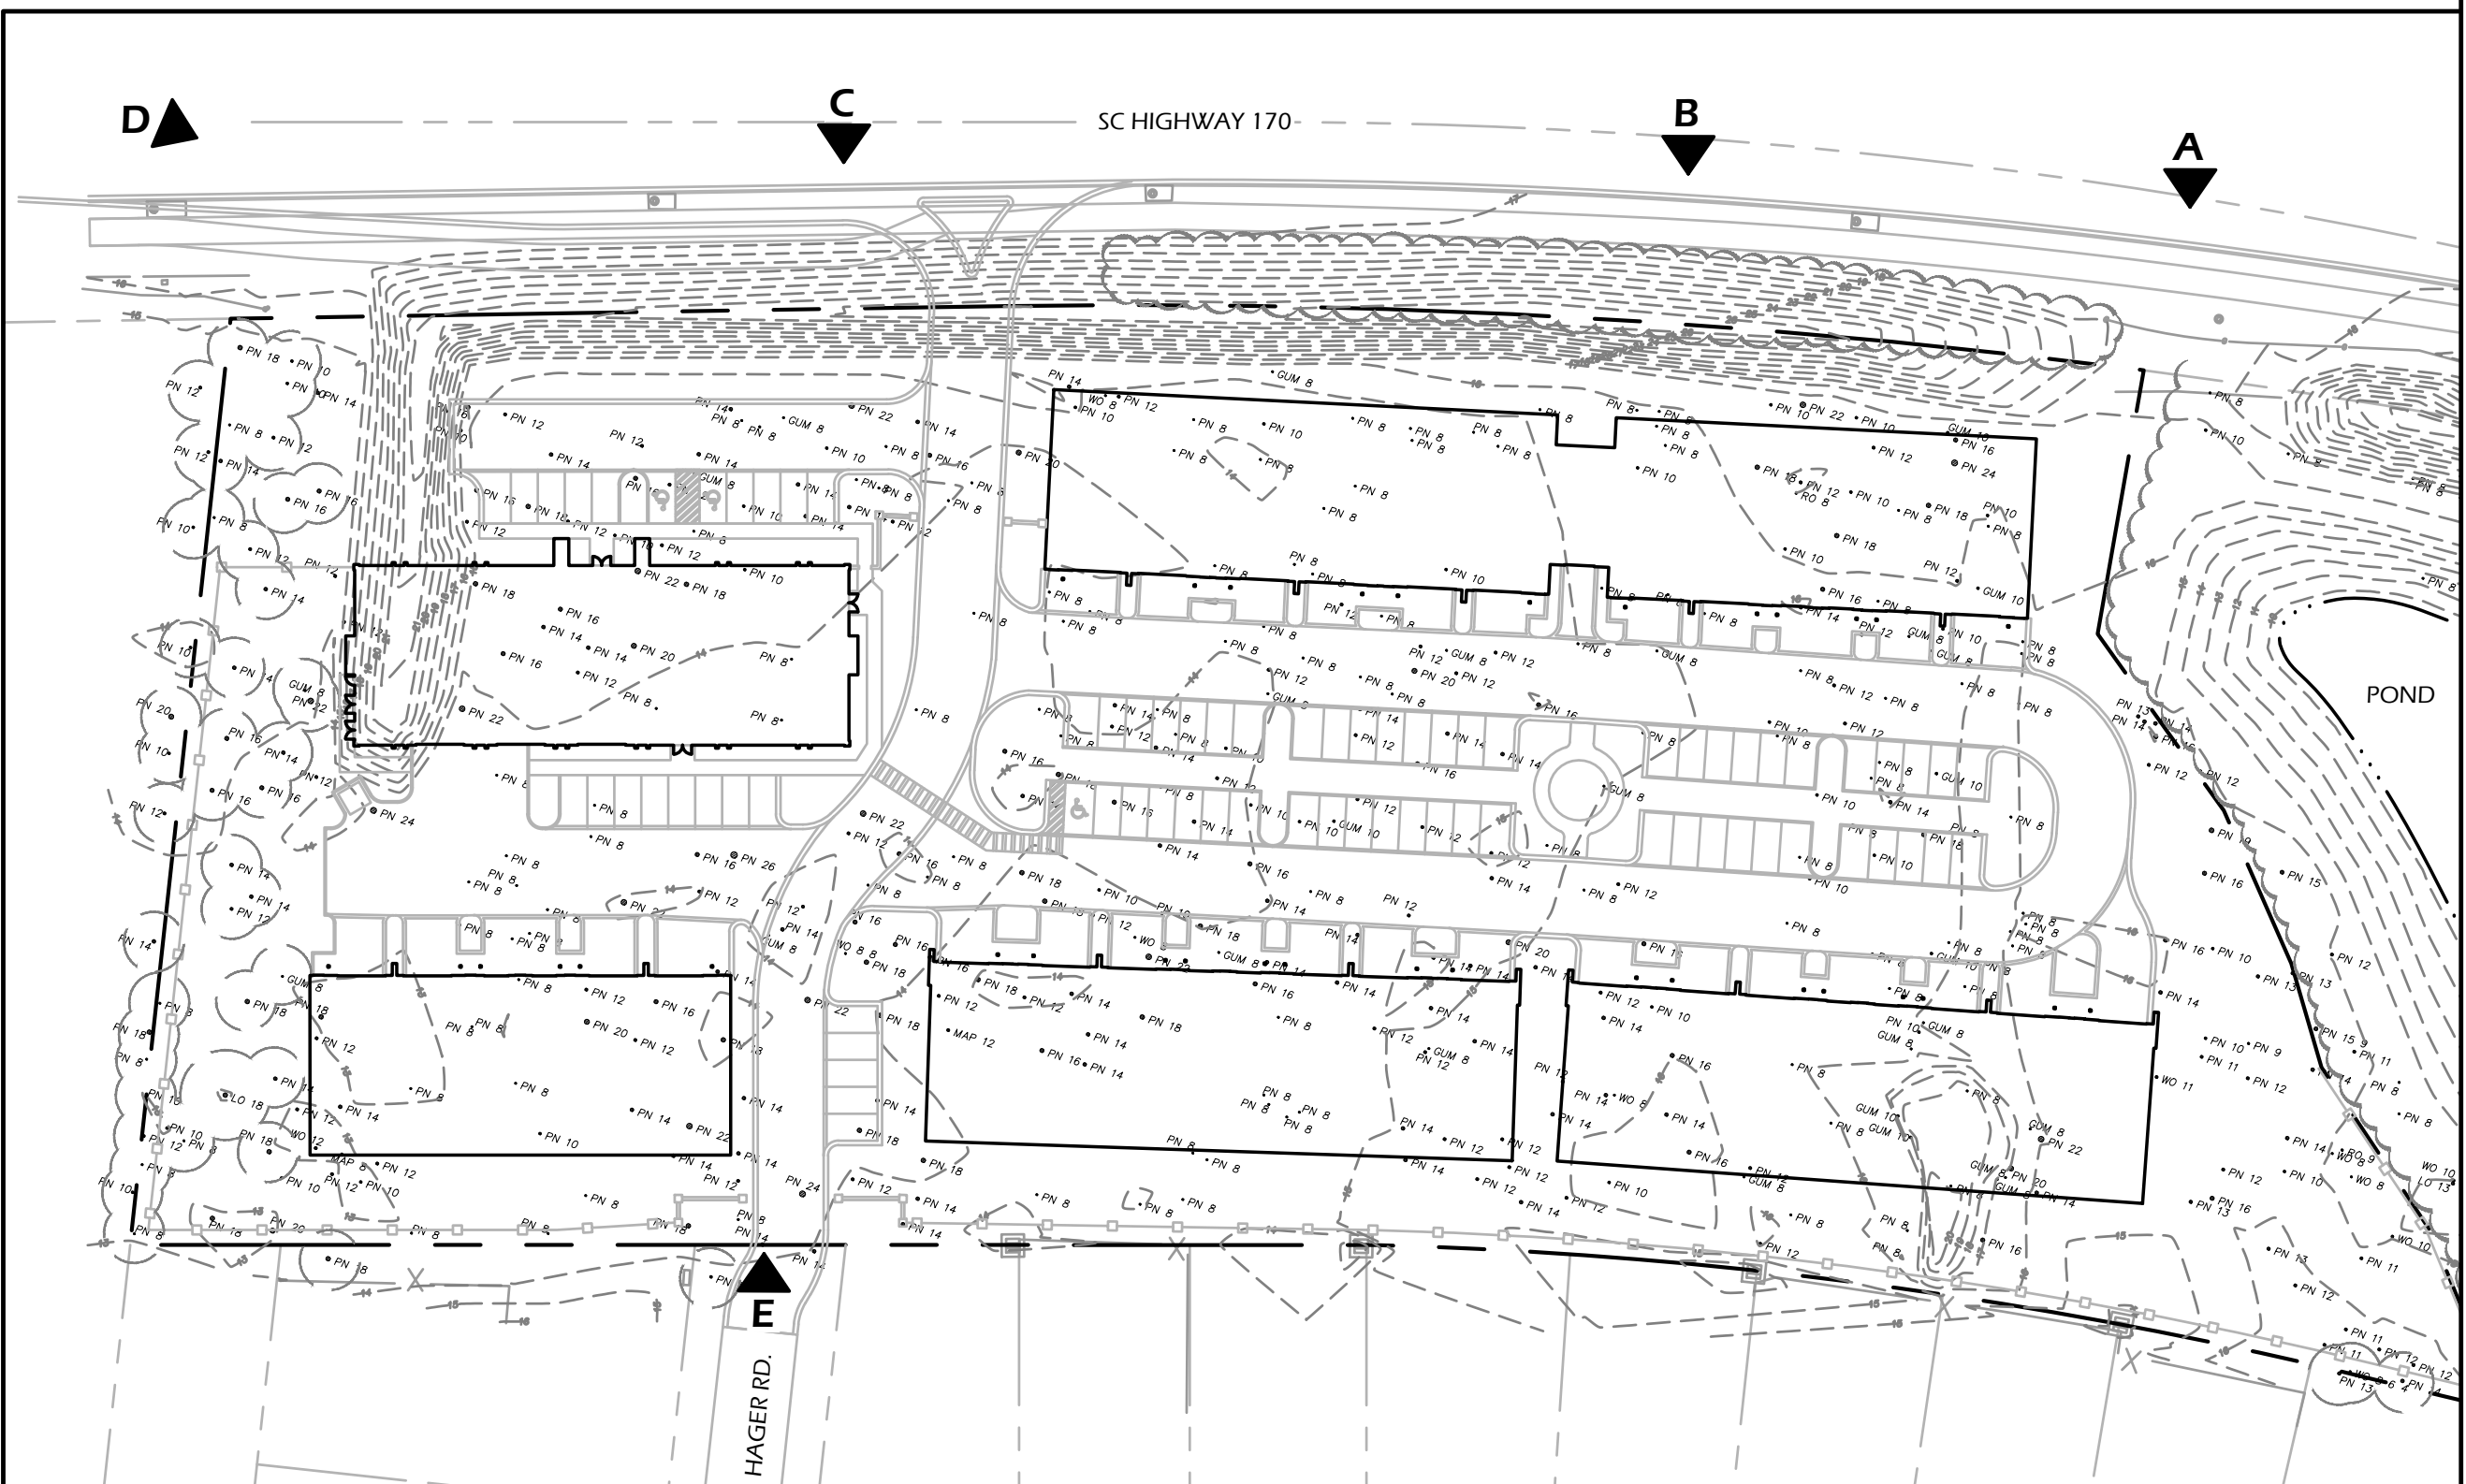

SITE PHOTOS - EXISTING CONDITIONS

FOR


Car Village Bluffton™

BLUFFTON, SOUTH CAROLINA


Witmer Jones Keefe
Ltd.
landscape architecture
land planning
www.wjklltd.com

29 Promenade Street, Suite 201 | Bluffton, South Carolina | 29910 | ph 843.797.7411


JUNE 2023

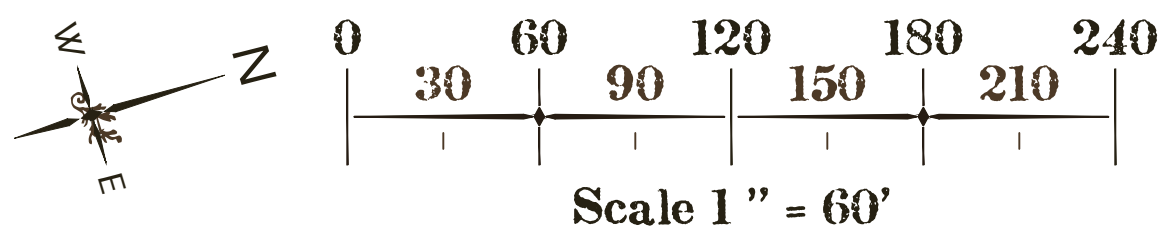

Note: Plan is conceptual in nature and subject to change

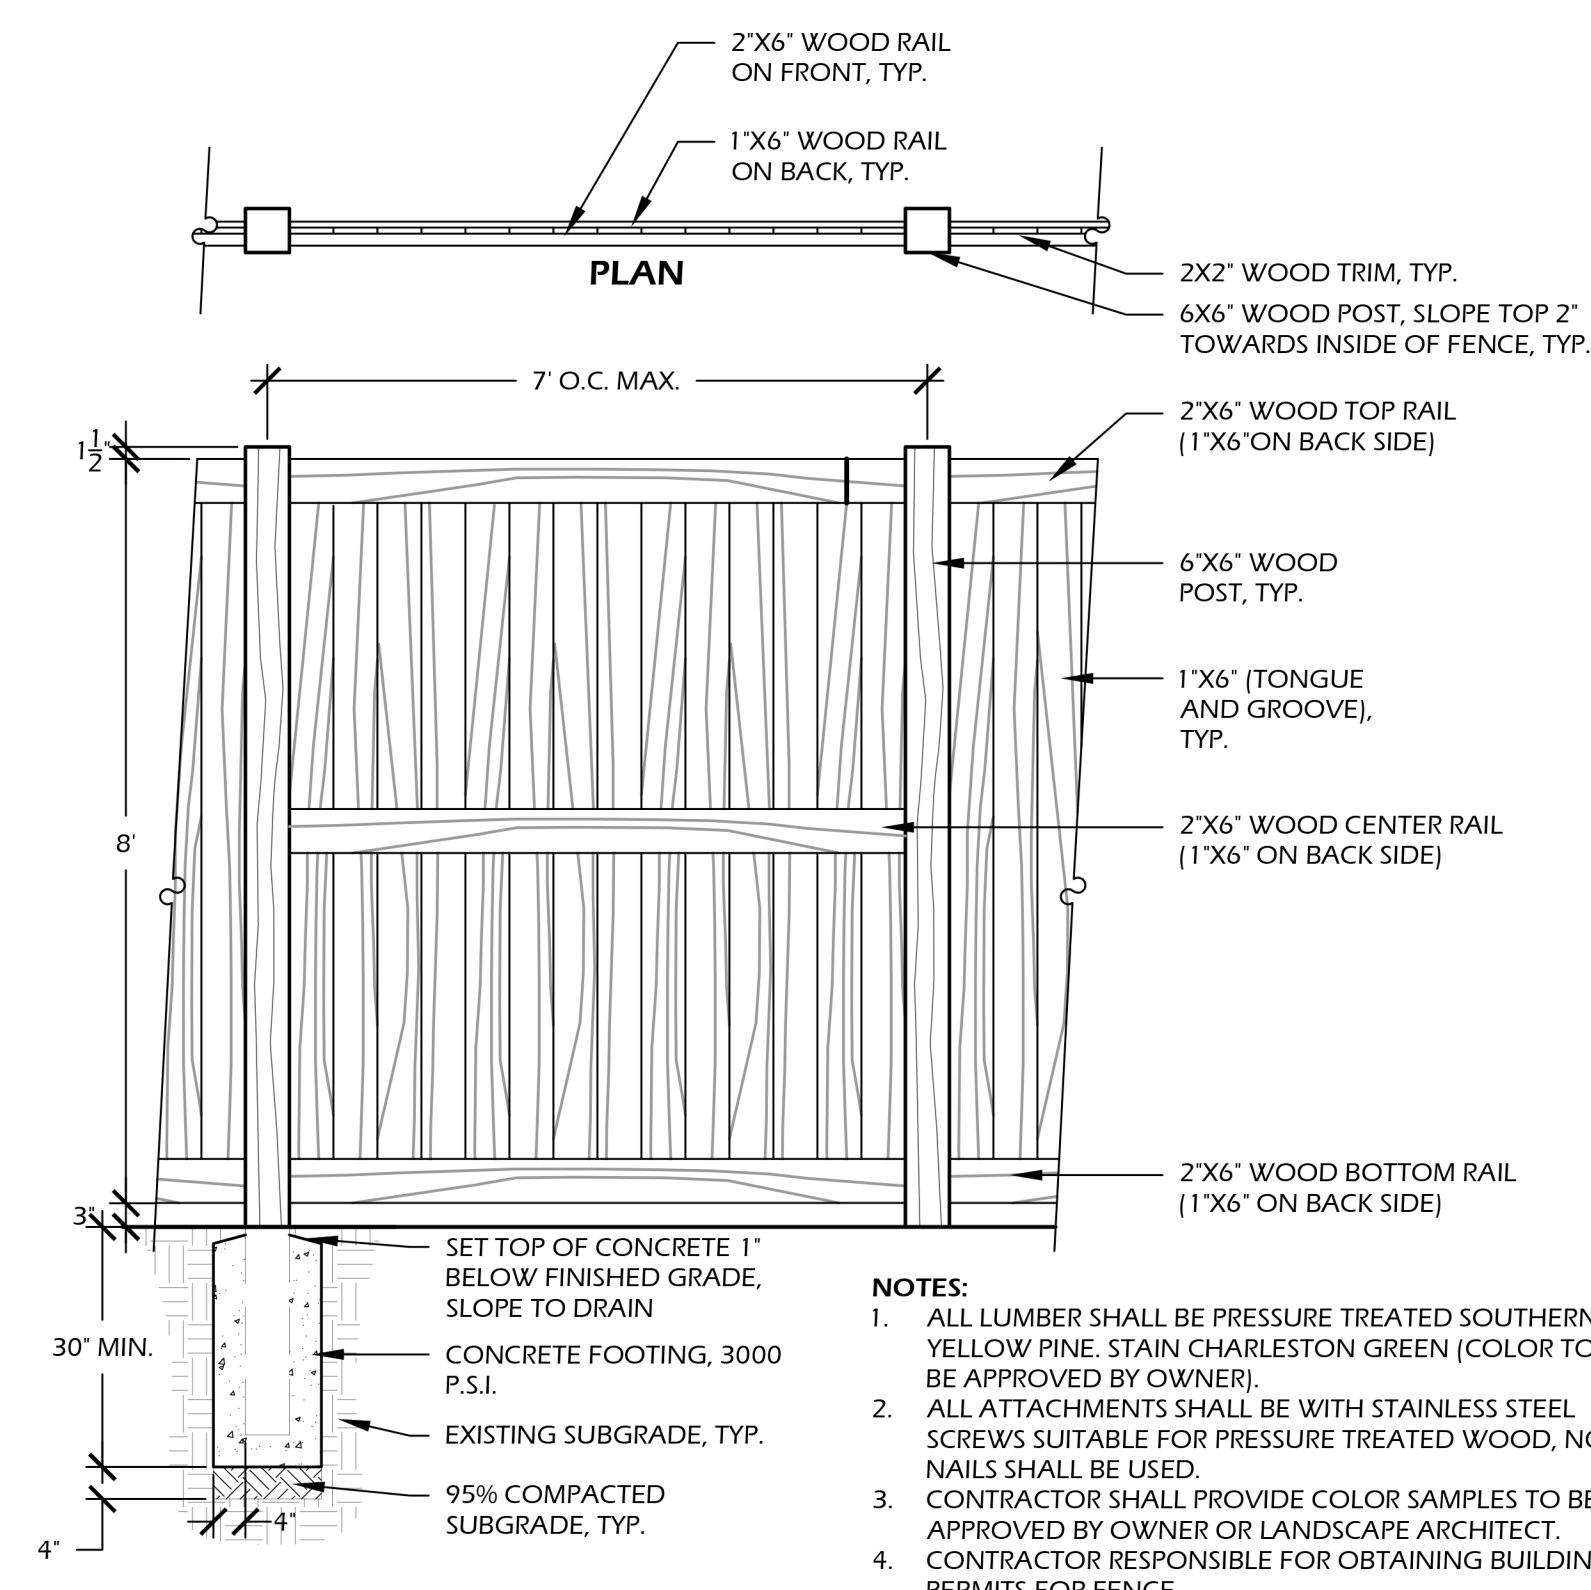

1 L2 WOOD PRIVACY FENCE
SCALE: 1/2" = 1'-0"

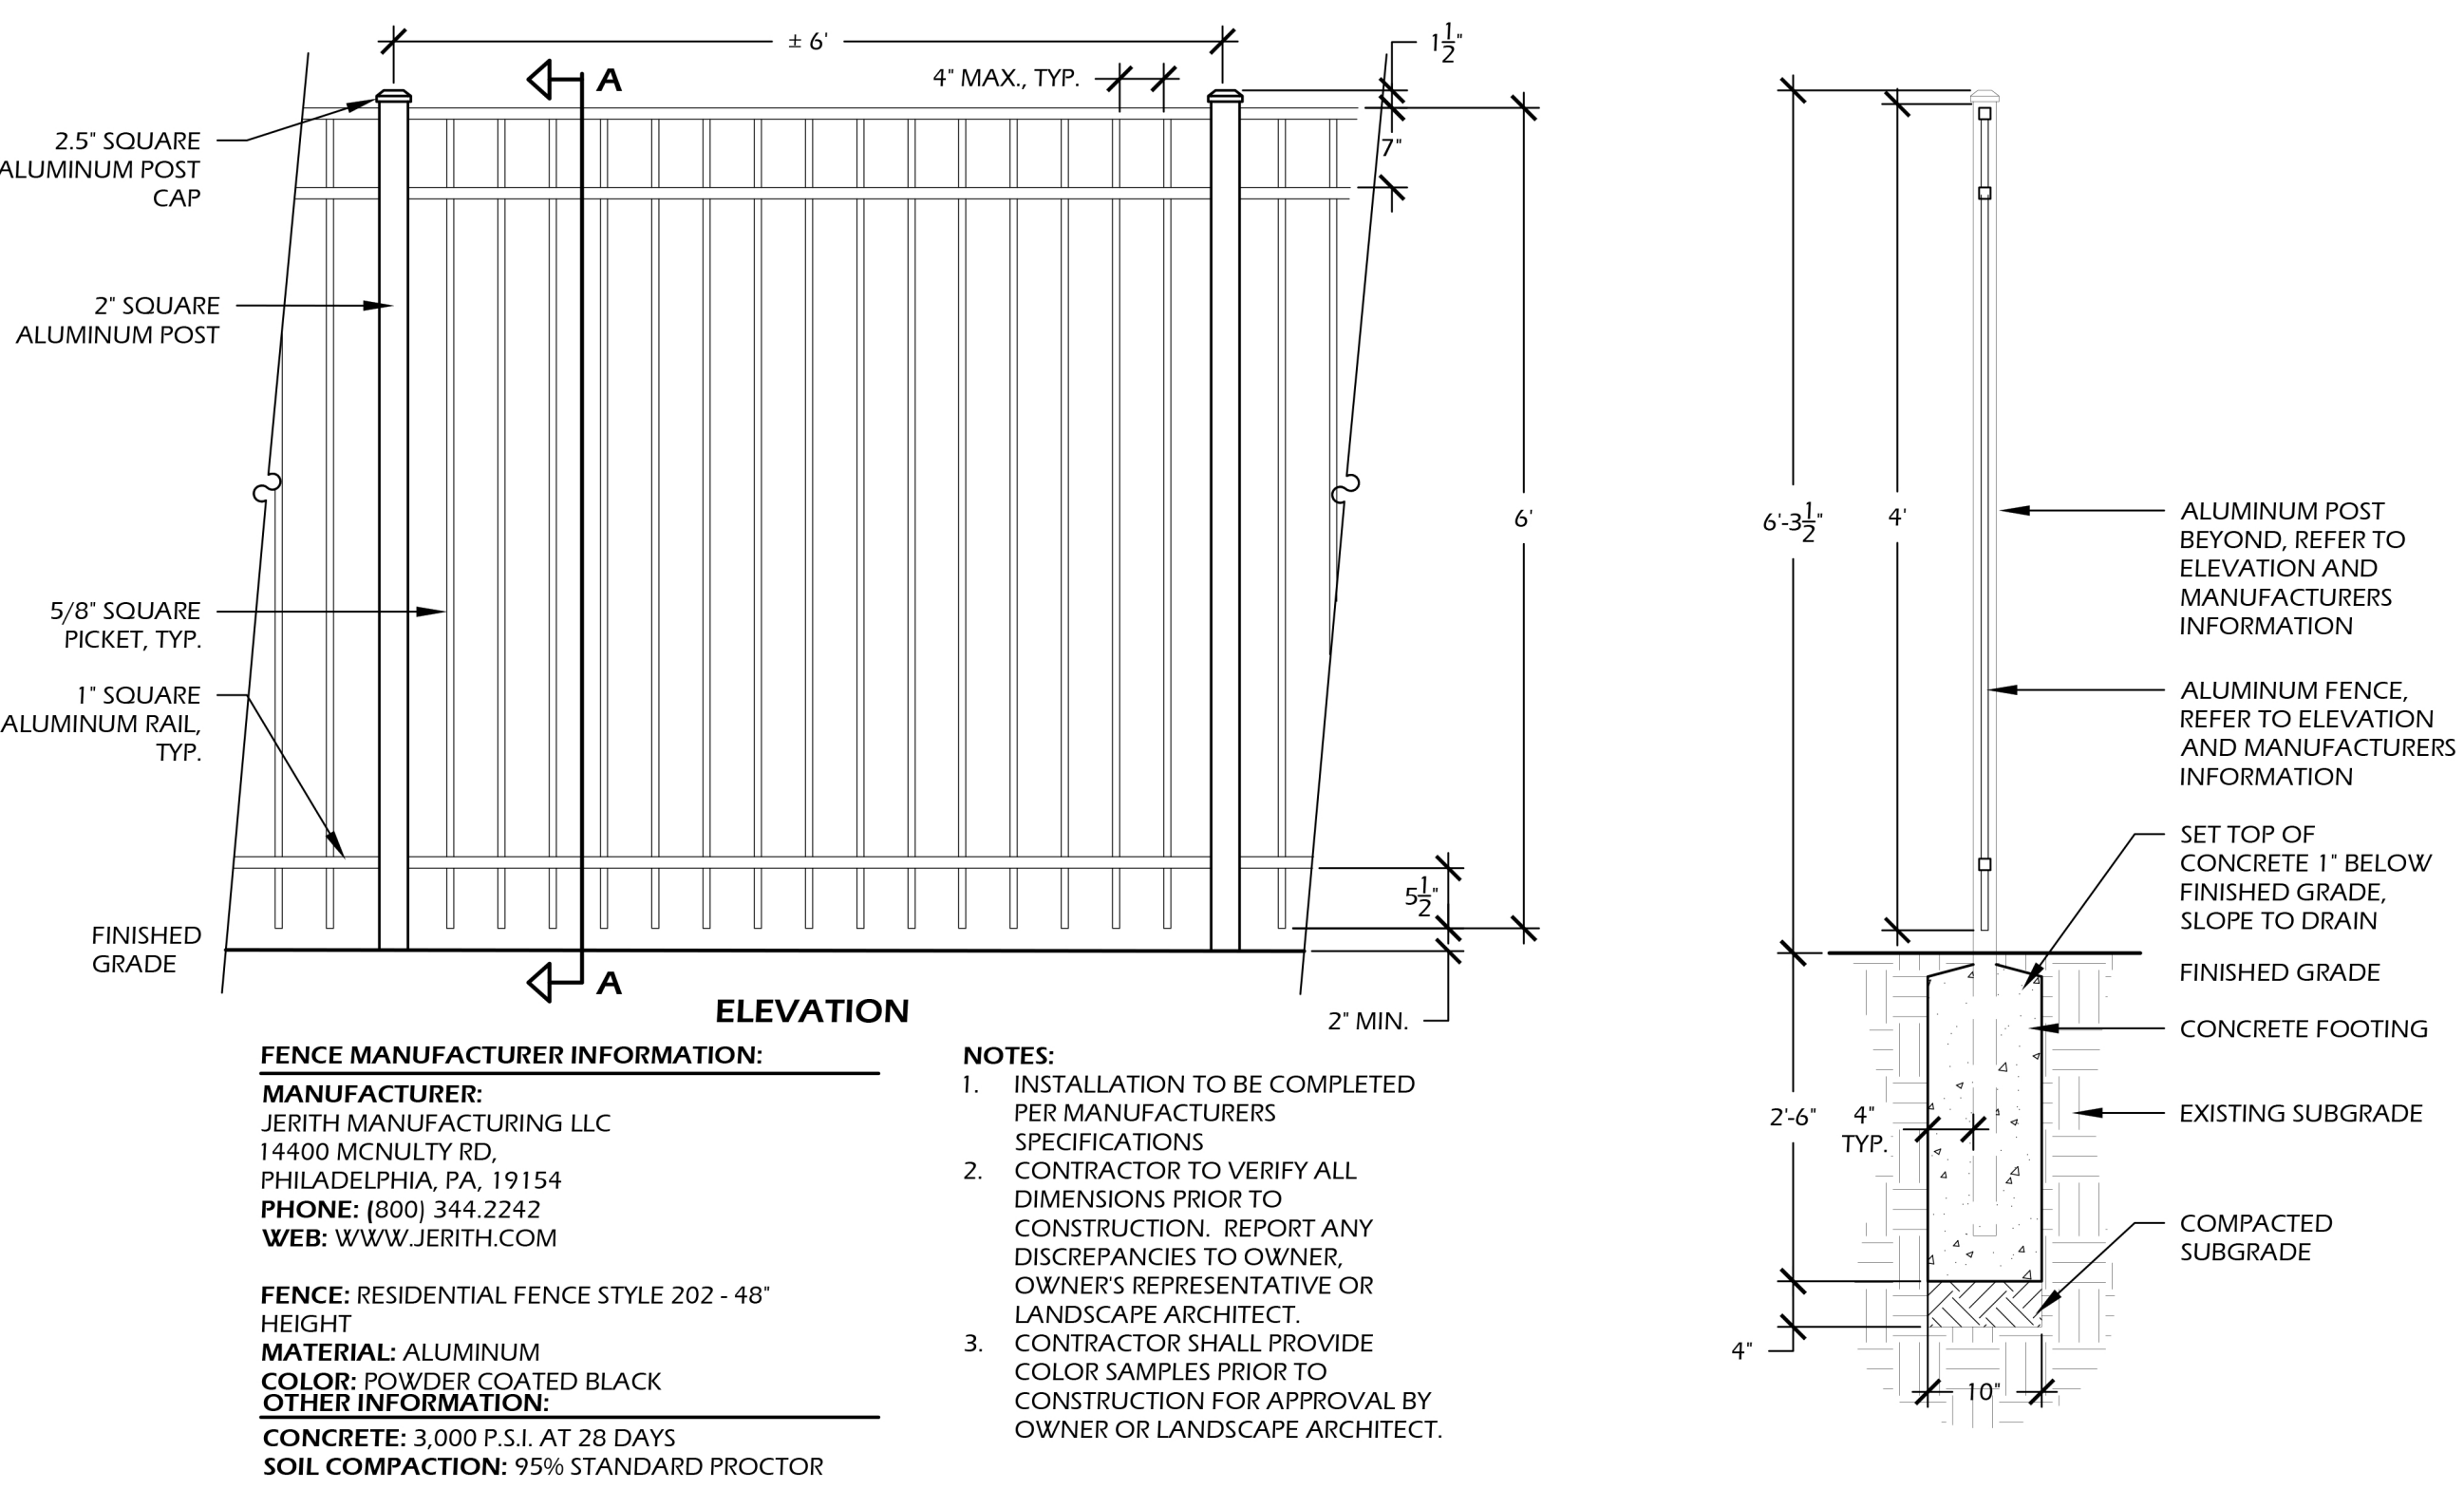

2 L2 DECORATIVE ALUMINUM FENCE
SCALE: 3/4" = 1'-0"




PRELIMINARY SITE PLAN - FENCING EXHIBIT

FOR

Car Village Bluffton™


BLUFFTON, SOUTH CAROLINA

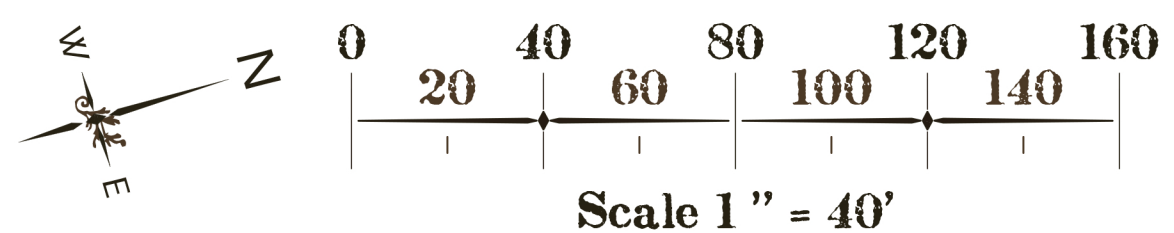

Note: Plan is conceptual in nature and subject to change

EAST

WEST

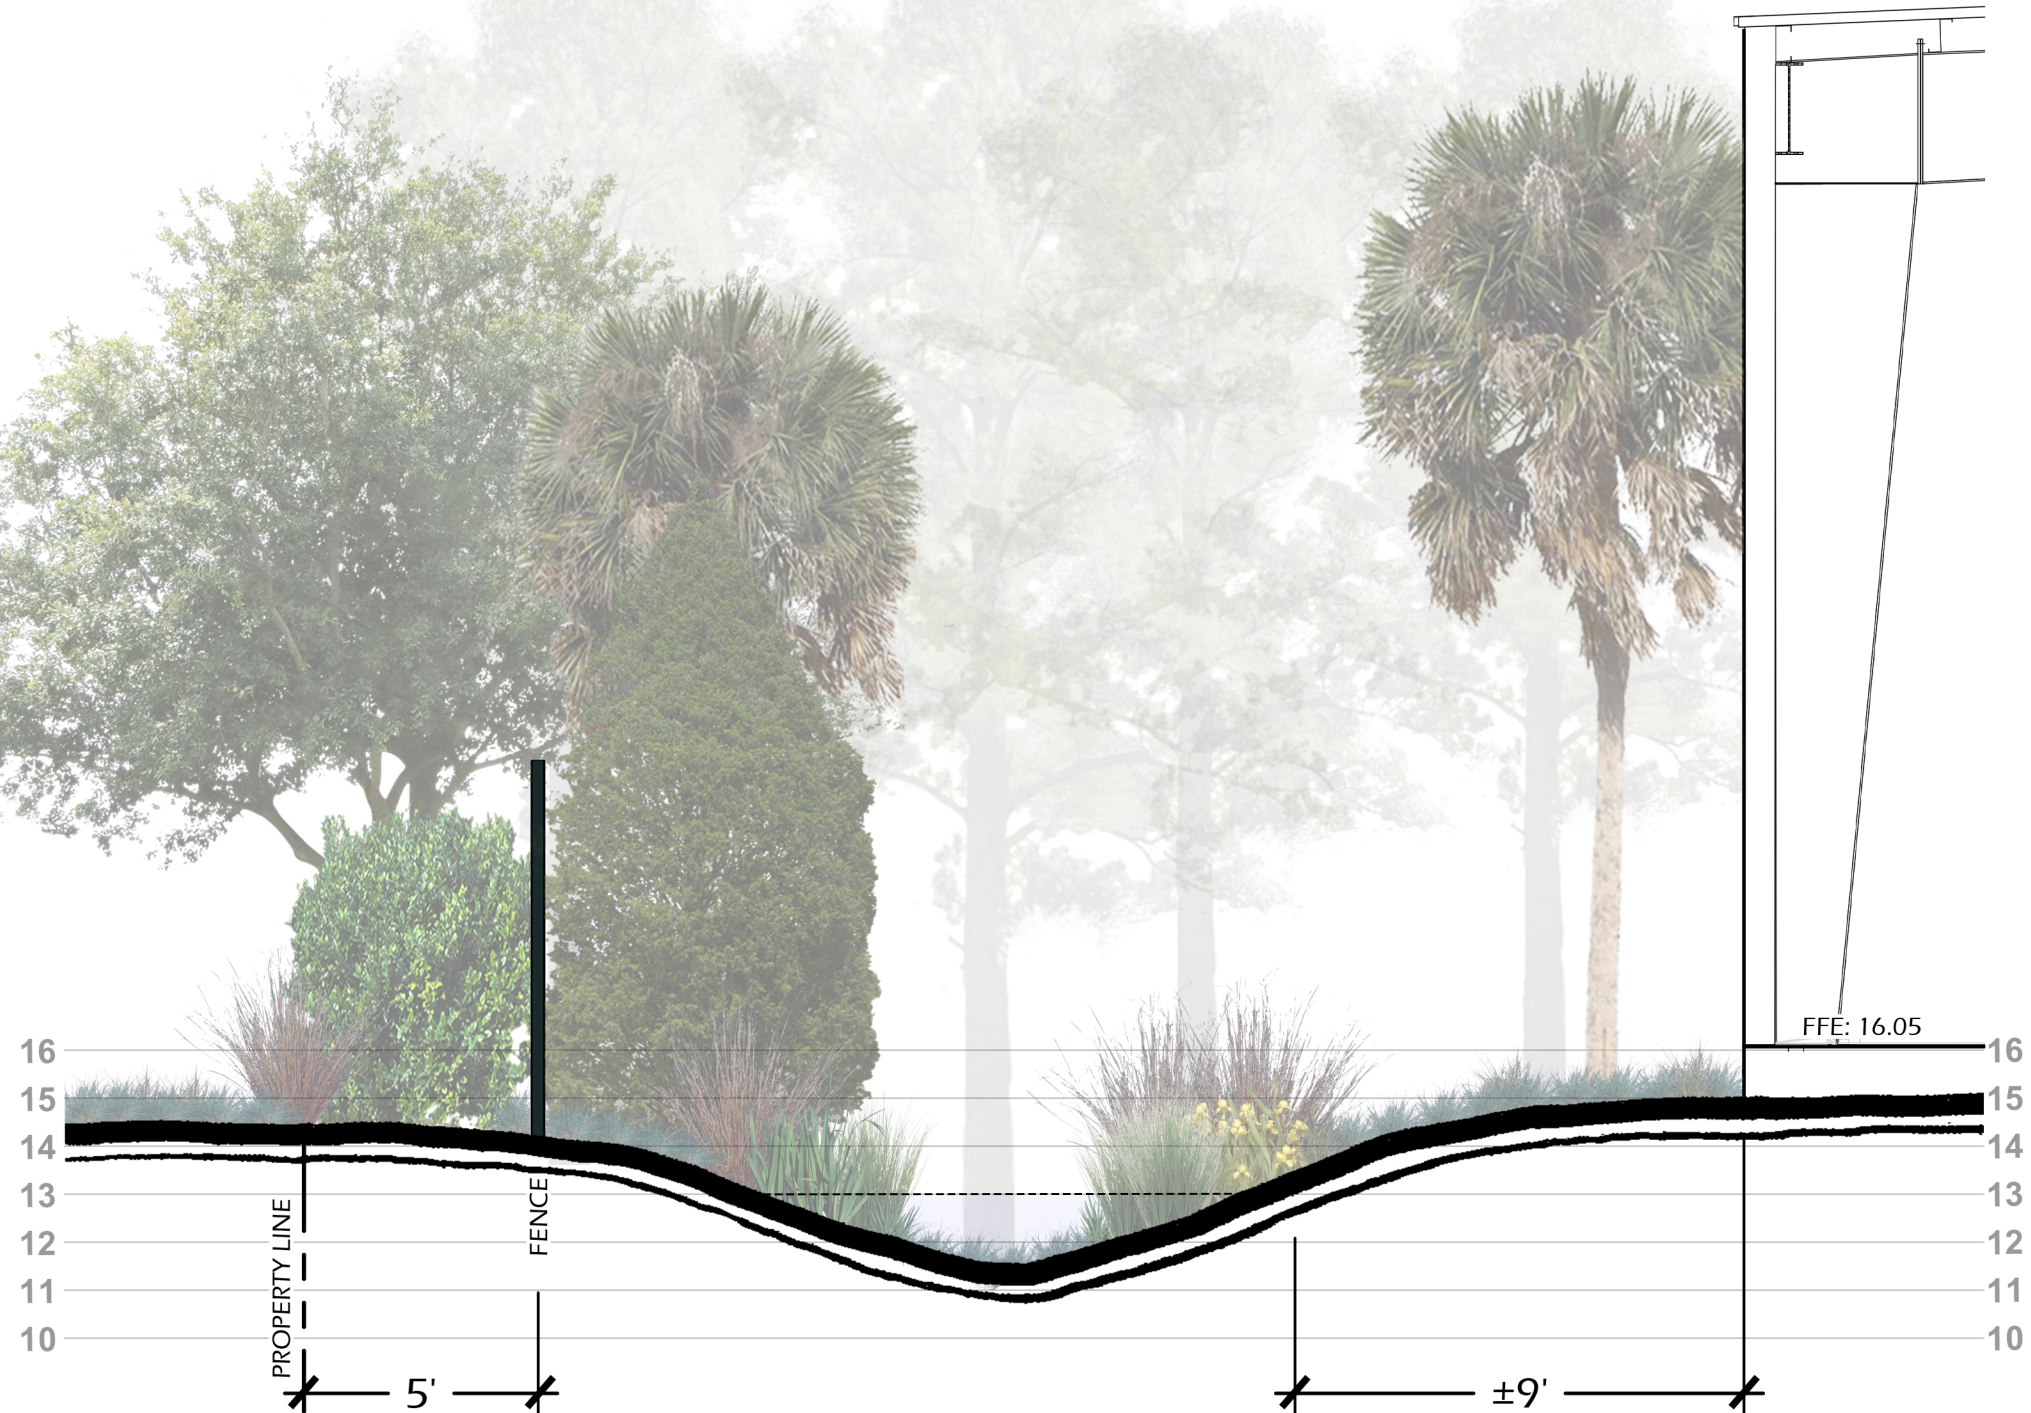

REAR BUFFER SECTION

FOR

Car Village Bluffton™

BLUFFTON, SOUTH CAROLINA

Witmer Jones Keefer
Ltd.
landscape architecture
land planning

www.wjklt.com

23 Promenade Street, Suite 201 • Bluffton, South Carolina • 29910 • ph 843.757.7411

