



Stephens CAD Web Map

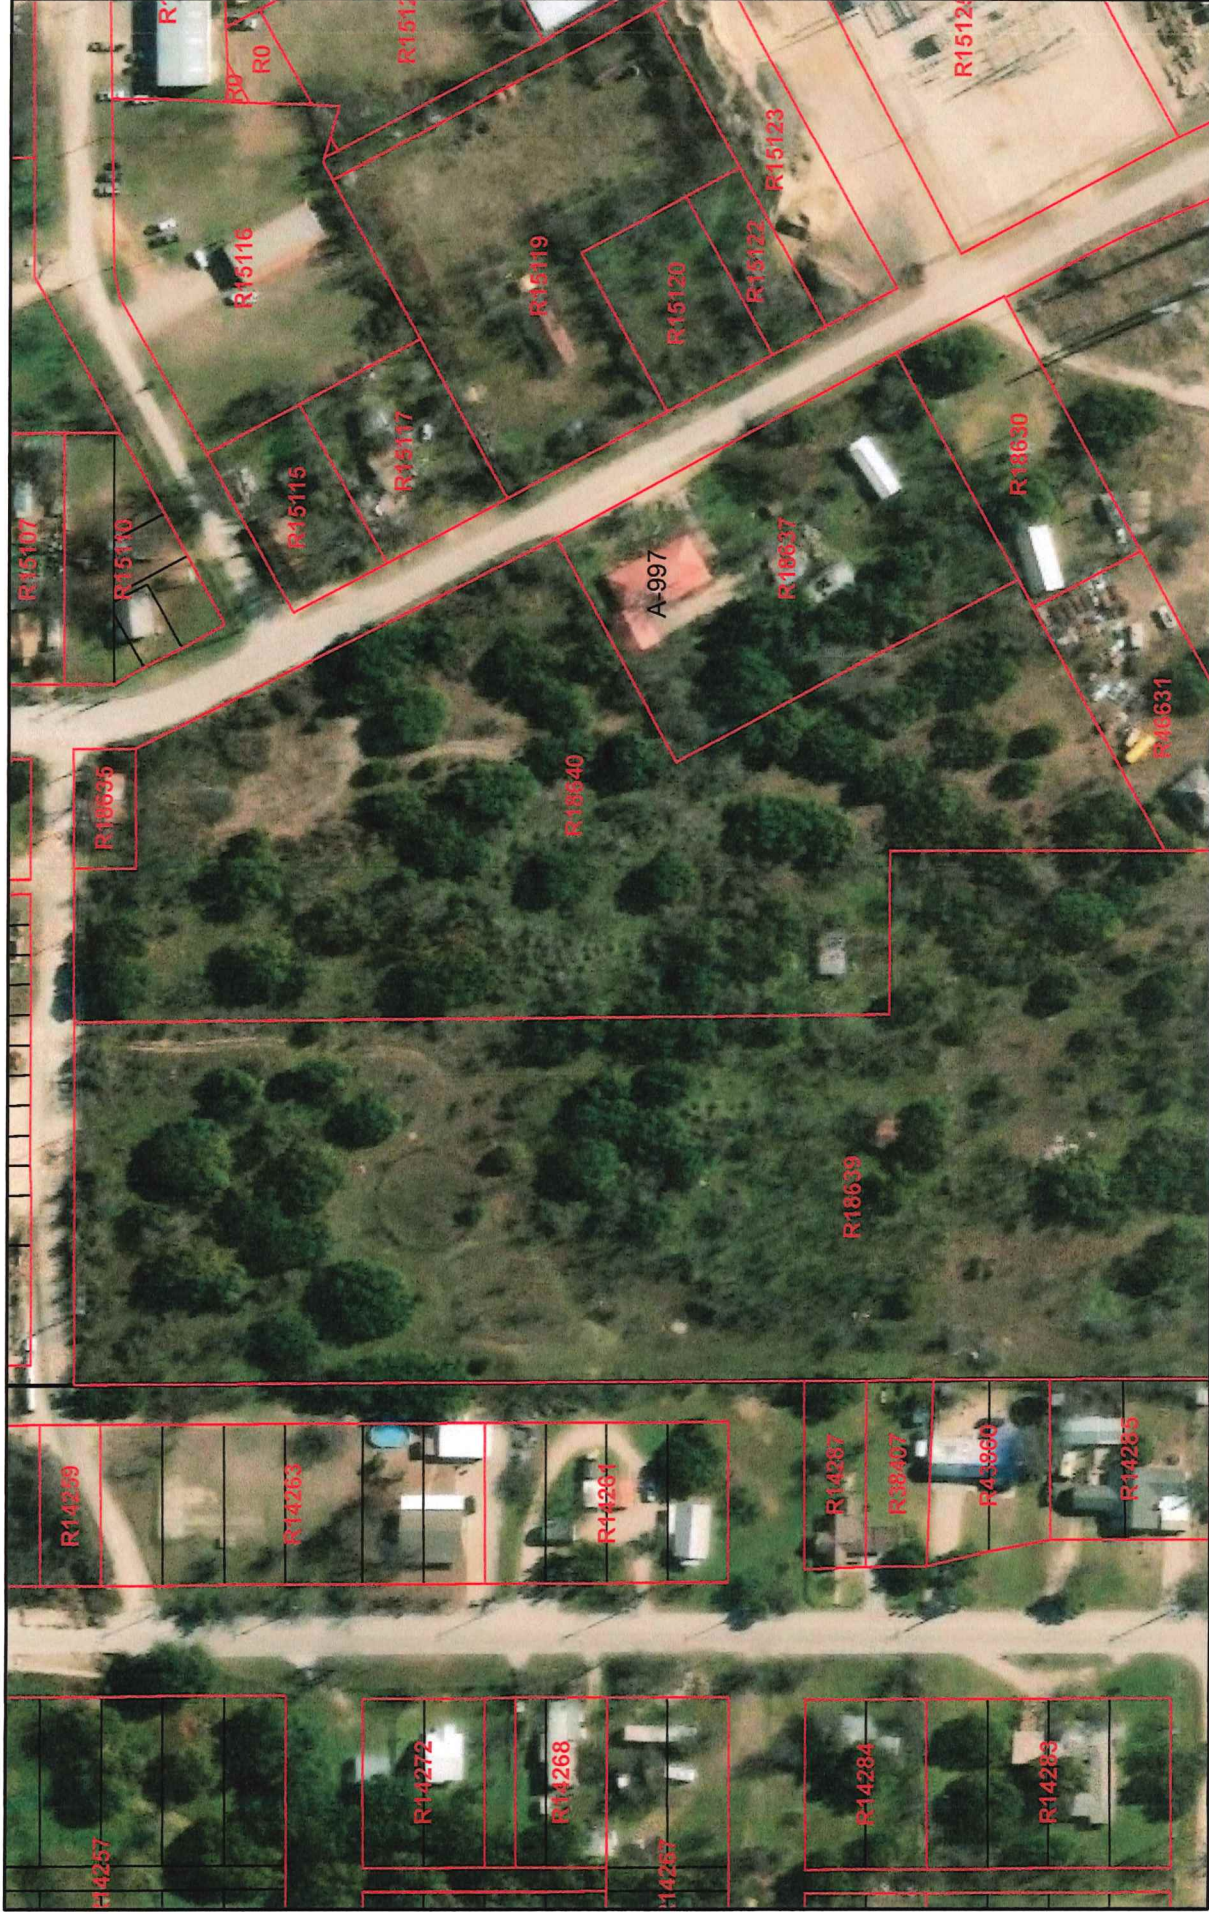

6/4/2026, 3:11:26 PM

- ☐ Abstracts
- ☒ Lot Lines
- ☐ Parcels
- ☒ Stephens County Boundary

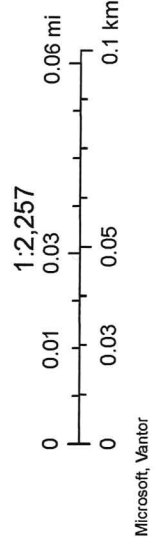



W Dallas St


W Dallas St

27'

99'

132' 132'

100'

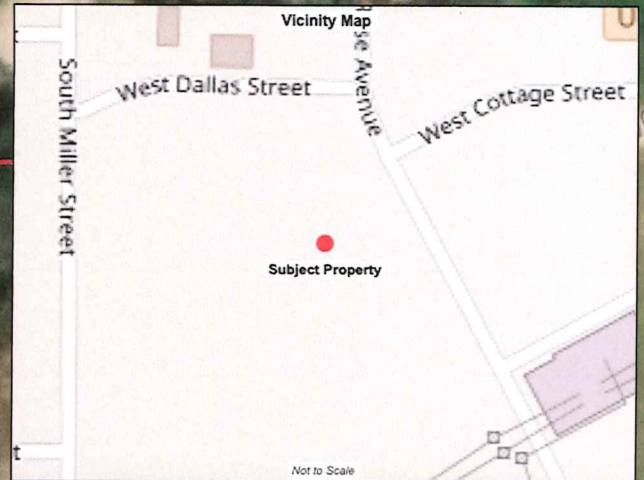

669'

30' x 66' Manufactured
Home, 2,040 sq ft

209'

211'

319'

136'

226'

256'

SITE PLAN

Property
TX 76424

Property Info

APN: 18640
Zoning: --
Lot Size: 5.19 acres

Scale: 1" = 100'

