



State of Rhode Island
Coastal Resources Management Council
 Oliver H. Stedman Government Center
 4808 Tower Hill Road, Suite 3
 Wakefield, RI 02879-1900

(401) 783-3370
 Fax (401) 783-2069

PUBLIC NOTICE

File Number: 2024-02-022 Date: March 27, 2024

This office has under consideration the application of:

**Town Of Bristol
 c/o Steven Contente
 10 Court Street
 Bristol, RI 02809**

for a State of Rhode Island Assent to construct and maintain improvements to the existing boat ramp at the Sherman Avenue right-of-way including widening the concrete ramp, constructing concrete headwall, 45ft rip-rap structural shoreline protection, and rip rap swale for stormwater management.

Project Location:	Sherman Avenue
City/Town:	Bristol
Waterway:	Kickemuit River

Plans of the proposed work can be requested at Cstaff1@crmc.ri.gov.

In accordance with the Administrative Procedures Act (Chapter 42-35 of the Rhode Island General Laws) you may request a hearing on this matter.

You are advised that if you have good reason to enter protests against the proposed work it is your privilege to do so. It is expected that objectors will review the application and plans thoroughly, visit site of proposed work if necessary, to familiarize themselves with the conditions and cite what law or laws, if any, would in their opinion be violated by the work proposed.

If you desire to protest, you must attend the scheduled hearing and give sworn testimony. A notice of the time and place of such hearing will be furnished you as soon as possible after receipt of your request for hearing. If you desire to request a hearing, to receive consideration, it should be in writing (**with your correct mailing address, e-mail address and valid contact number**) and be received at this office on or before **April 27, 2024**.

Please email your comments/hearing requests to: cstaff1@crmc.ri.gov; or mail via USPS to: Coastal Resources Management Council; O. S. Government Center, 4808 Tower Hill Road, Rm 116; Wakefield, RI 02879.

/lat

Prepared for The:

TOWN OF BRISTOL, RHODE ISLAND SHERMAN AVENUE BOAT RAMP IMPROVEMENTS

BRISTOL, RHODE ISLAND


JANUARY 2024

Drawing Index

- 0.0 COVER SHEET
- EXISTING SITE CONDITIONS BY WSP
- 1.0 GENERAL NOTES
- 2.0 DEMOLITION & EROSION CONTROL PLAN
- 3.0 PROPOSED AND EXISTING SITE PLAN
- 4.0 STRUCTURAL DETAILS



LOCUS PLAN
SCALE: 1" = 2000'

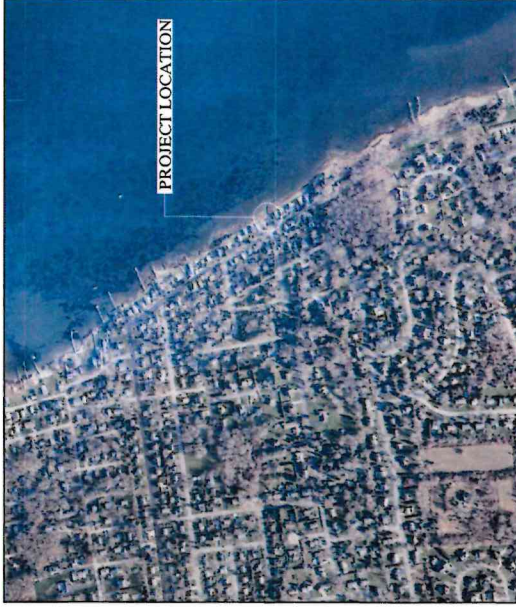

AERIAL PLAN
SCALE: 1" = 400'



Prepared by:
PARE CORPORATION
Foxboro, Massachusetts



SCALE CONTRACTOR'S COPY
DATE: 01/29/2024
BY: J. J. J. J.

Boat Ramp Improvements Sherman Avenue Bristol, Rhode Island




REVISIONS	
1	FOR 01/25/2024
2	PP 01/29/2024

PROJECT NO.: 2118791
DATE: 01/25/2024
SCALE: AS SHOWN
DESIGNED BY: EJT/ED
CHECKED BY: BMD
DRAWN BY: LMC/DJ
DRAWING TITLE: 101

DENOLITION & EROSION CONTROL PLAN
DRAWING NO.: 2.0

SHEET NO. 4 OF 4

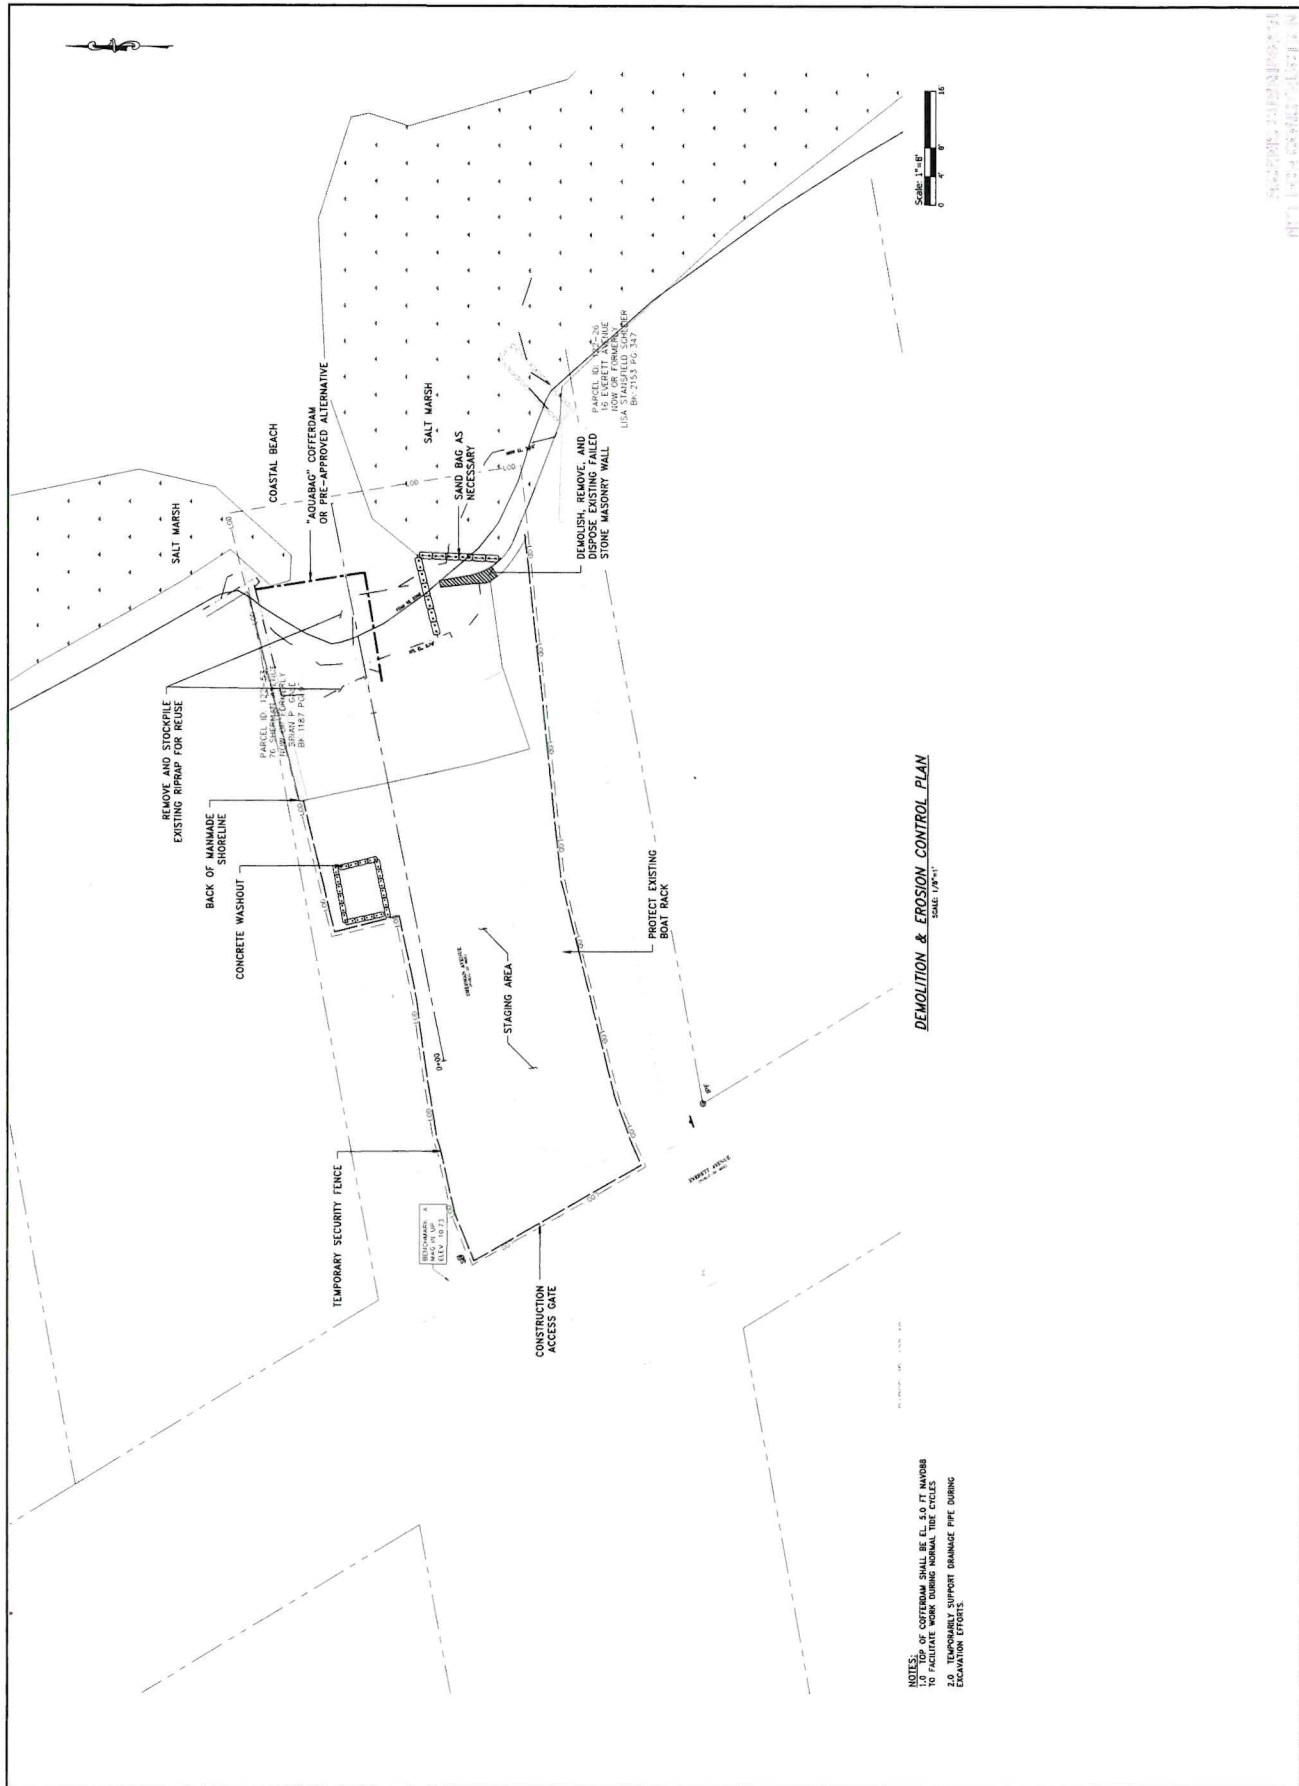



SCALE: 1"=25'
 DATE: 01/29/2024
 PROJECT NO.: 2187/21

Sherman Avenue Boat Ramp Improvements


Princeton, Rhode Island

1000 D. J. IMPROTE
 No. 7827
 PROFESSIONAL REGISTER
 (STATE)

REVISIONS	DATE	BY	DESCRIPTION
1	01/29/2024	JF	ISSUED FOR PERMIT
2	01/29/2024	JF	ISSUED FOR PERMIT

PROJECT NO.:	2187/21
DATE:	JANUARY 2024
SCALE:	AS NOTED
DESIGNED BY:	EJL/JFD
CHECKED BY:	BMJ
DRAWN BY:	LAC/JFD
DATE:	1/21/24
DRAWING TITLE:	PROPOSED SITE PLAN

DRAWING NO. **3.0**
 SHEET NO. 5 OF 8

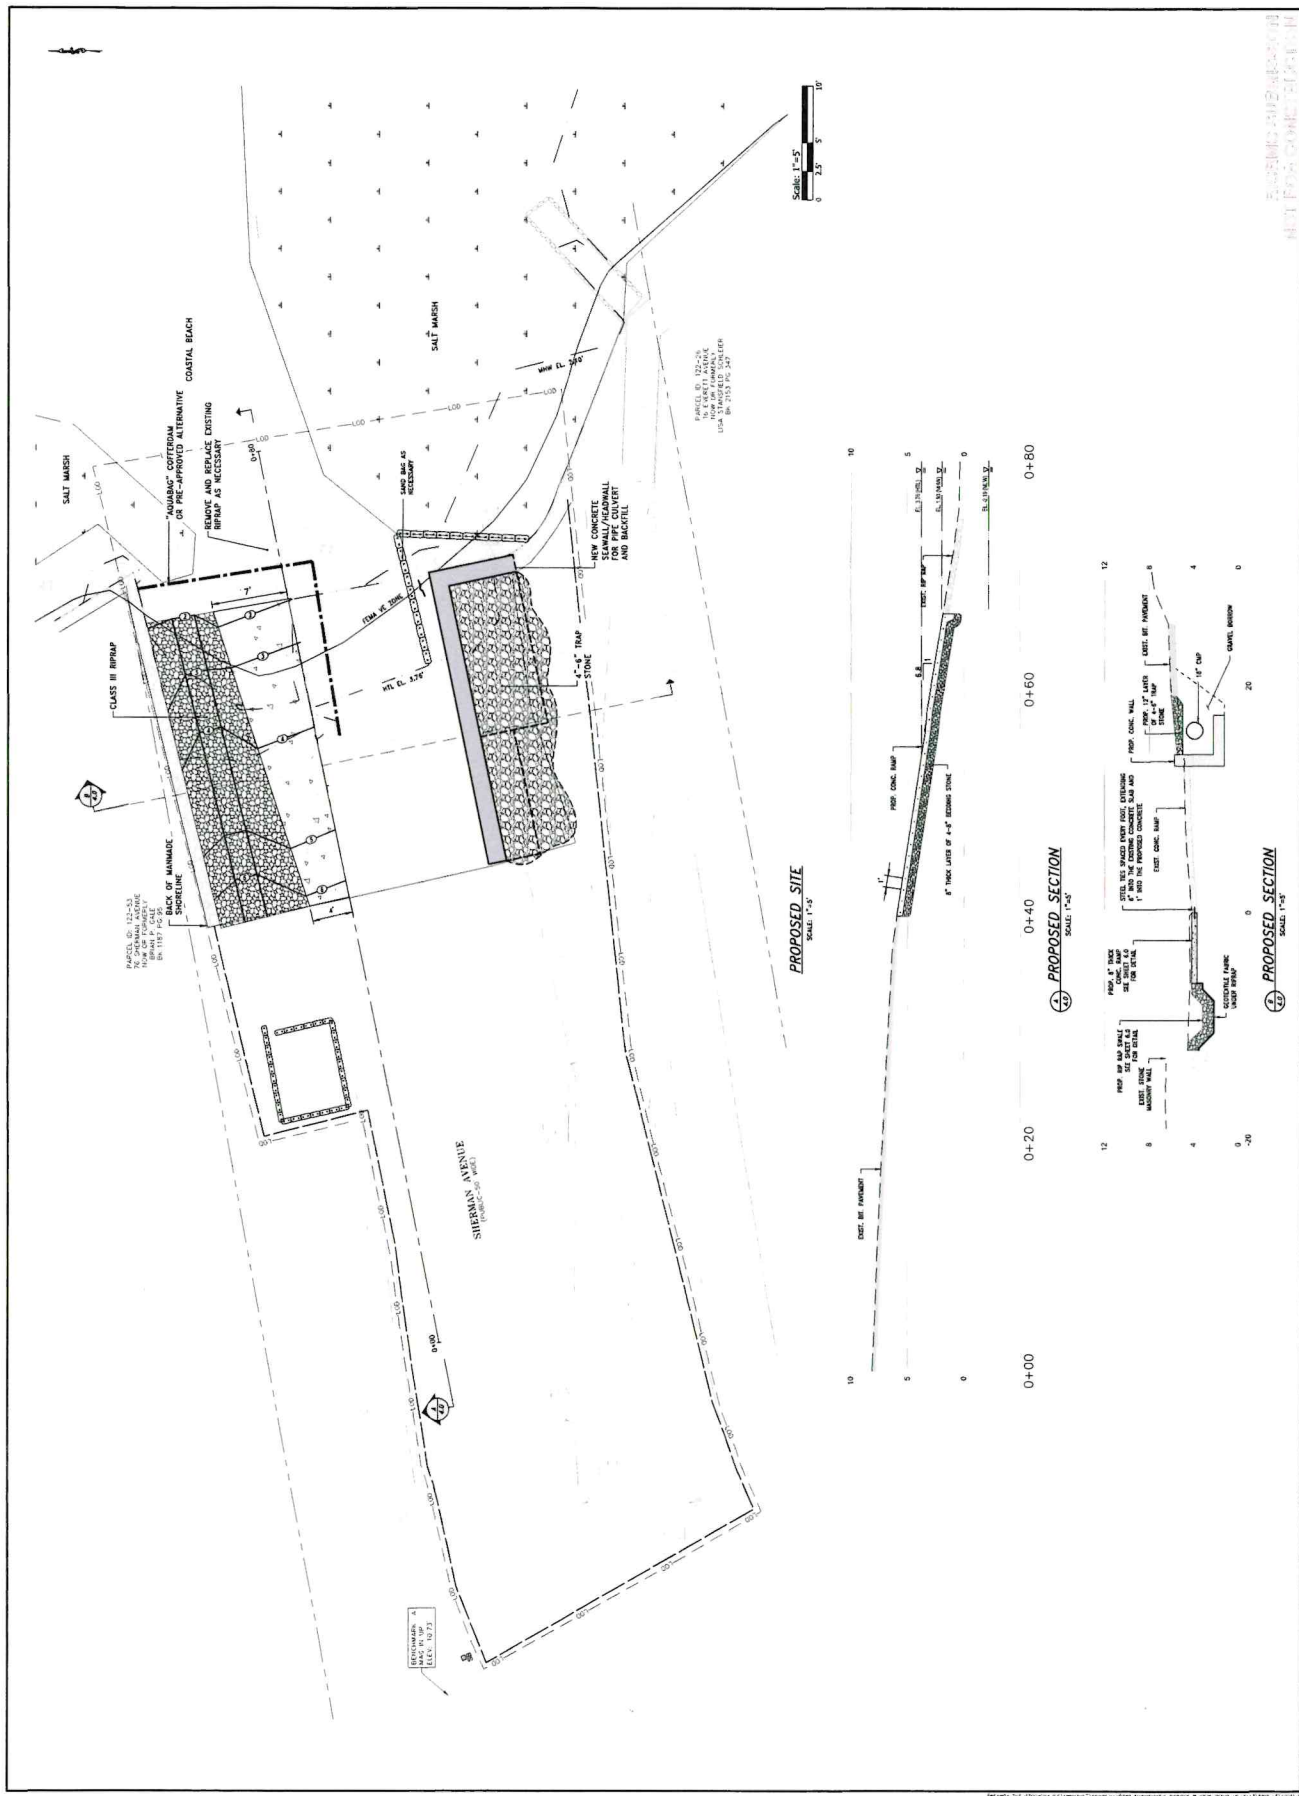



SCALE: QUARTER INCH = 1 FOOT
 DATE: 01/29/2024
 PROJECT: BOAT RAMP IMPROVEMENTS


**Sherman Avenue
 Boat Ramp Improvements**
 Bristol, Rhode Island



REVISIONS		
NO.	DESCRIPTION	DATE
1	ISSUE FOR PERMIT	01/29/2024
2	ISSUE FOR CONSTRUCTION	01/29/2024

PROJECT NO.	2118731
SCALE	AS NOTED
DESIGNED BY	ELC/JDO
CHECKED BY	BJD
APPROVED BY	LDG
DRAWING TITLE:	RETAINING WALL

STRUCTURAL DETAILS
 DRAWING NO. **4.0**
 SHEET NO. 6 OF 6

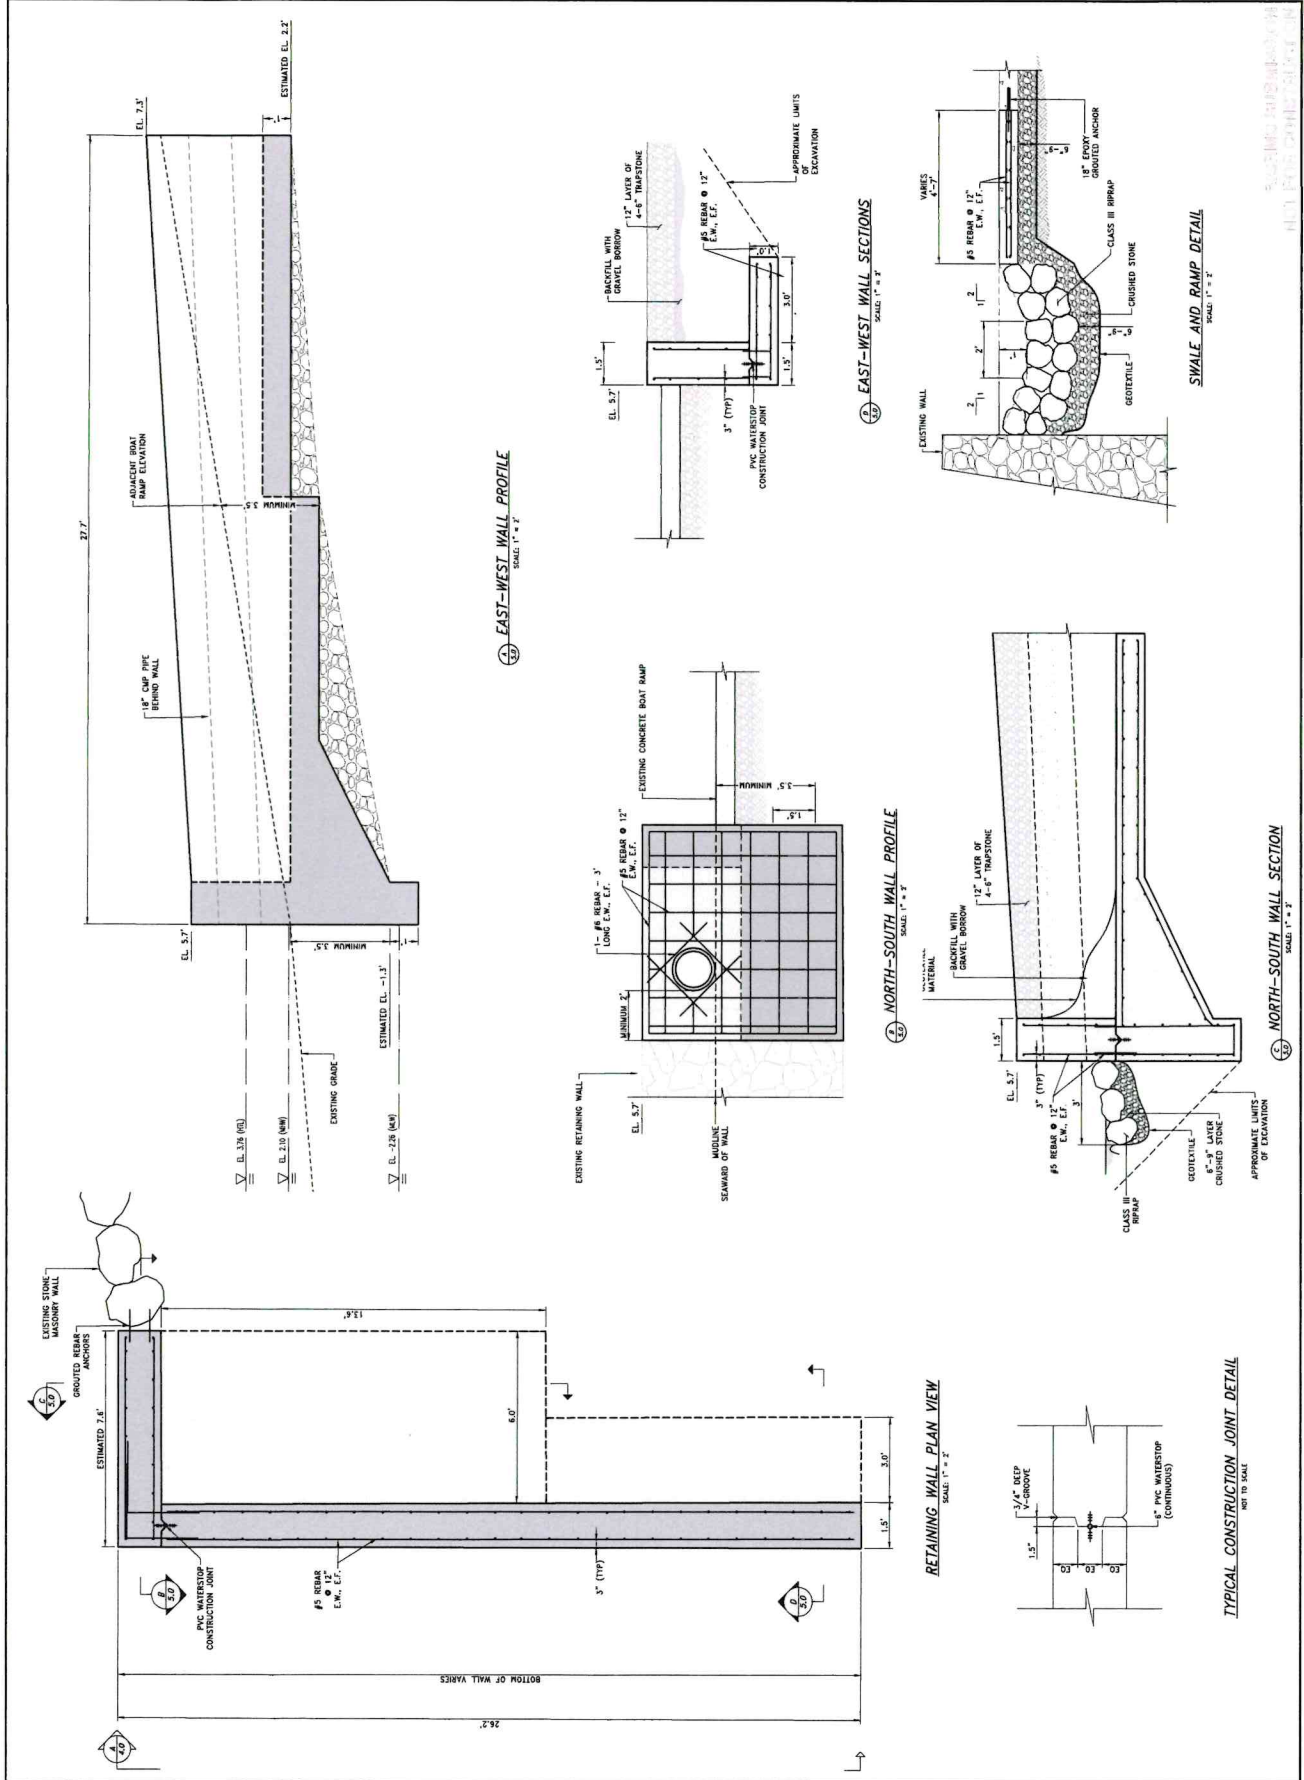



TOWN CLERK'S OFFICE
Melissa Cordeiro, Town Clerk

10 Court Street
Bristol, RI 02809
Tel. 401-253-7000
Fax. 401-253-2647
Email: Mcordeiro@bristolri.gov


MEMORANDUM

TO: Steven Contente
TOWN ADMINISTRATOR

FROM: Melissa Cordeiro
COUNCIL CLERK

DATE: April 4, 2024

RE: Town of Bristol, Sherman Avenue, Requesting
Improvements of the Kickemuit River



May we please have your recommendation or the recommendation of the department head you deem appropriate in order for the Council to review the request at the Town Council Meeting to be held on April 17, 2024.

All items for this docket must be received in the Clerk's office before 12:00 noon on Wednesday, April 10, 2024. All and any items received after the deadline will be held until the next council agenda.

Thank you for your cooperation and prompt reply.

Attachment