



LICENSE REQUEST: DANCING & ENTERTAINMENT LICENSE
MODIFICATION - Expires: July 1,

PETITION TO THE TOWN COUNCIL

To the Honorable Town Council of the Town of Bristol:
The undersigned hereby respectfully requests of
your Honorable Body to be granted a

DANCING & ENTERTAINMENT LICENSE RENEWAL

NAME OF ESTABLISHMENT: Bristol Elks Lodge #1860

ADDRESS: 1 Constitution St, Bristol, RI 02809

APPLICANT NAME: William Mitchell, TREASURER

HOURS OF OPERATION: WED - 6:30 - 8:30 Inside
wed 6-8 - Outside
SATS 7-10 Inside
SUN 2-4/35 Outside

TRIVIA Every ~~Thursday~~ Thursday 7-9pm
UPSTAIRS Inside

2025 JAN 22 AM 11:11
TOWN CLERK'S OFFICE
BRISTOL, RHODE ISLAND

- Dancing & Entertainment License Renewal Petition
- License Fee of \$100 (check made payable to: Town of Bristol)
- Sketch of location for entertainment
- Payment of tangible taxes to Town of Bristol
(call 253-7000, option 1 for amount due, if any)

This application will be considered during the Council meeting on 2/26/25


Petition must be returned by

Petition mailed to applicant on

Date Received: _____

*SIGNATURE: [Signature]
NAME: William Mitchell
ADDRESS: 1 Howe St, Unit 3
TOWN: Bristol, RI 02809


TAX STAMP

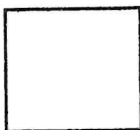

TO BE USED BY FINANCE DEPARTMENT

*BY SIGNING THIS PETITION, I CONSENT TO EXAMINATION AND RELEASE OF RECORDS AND INFORMATION REGARDING MY BACKGROUND, INCLUDING POLICE RECORDS, EDUCATIONAL INFORMATION, RESIDENCE RECORDS, AND ANY COURT RECORDS.

2nd Floor LOCATION A
INDOOR

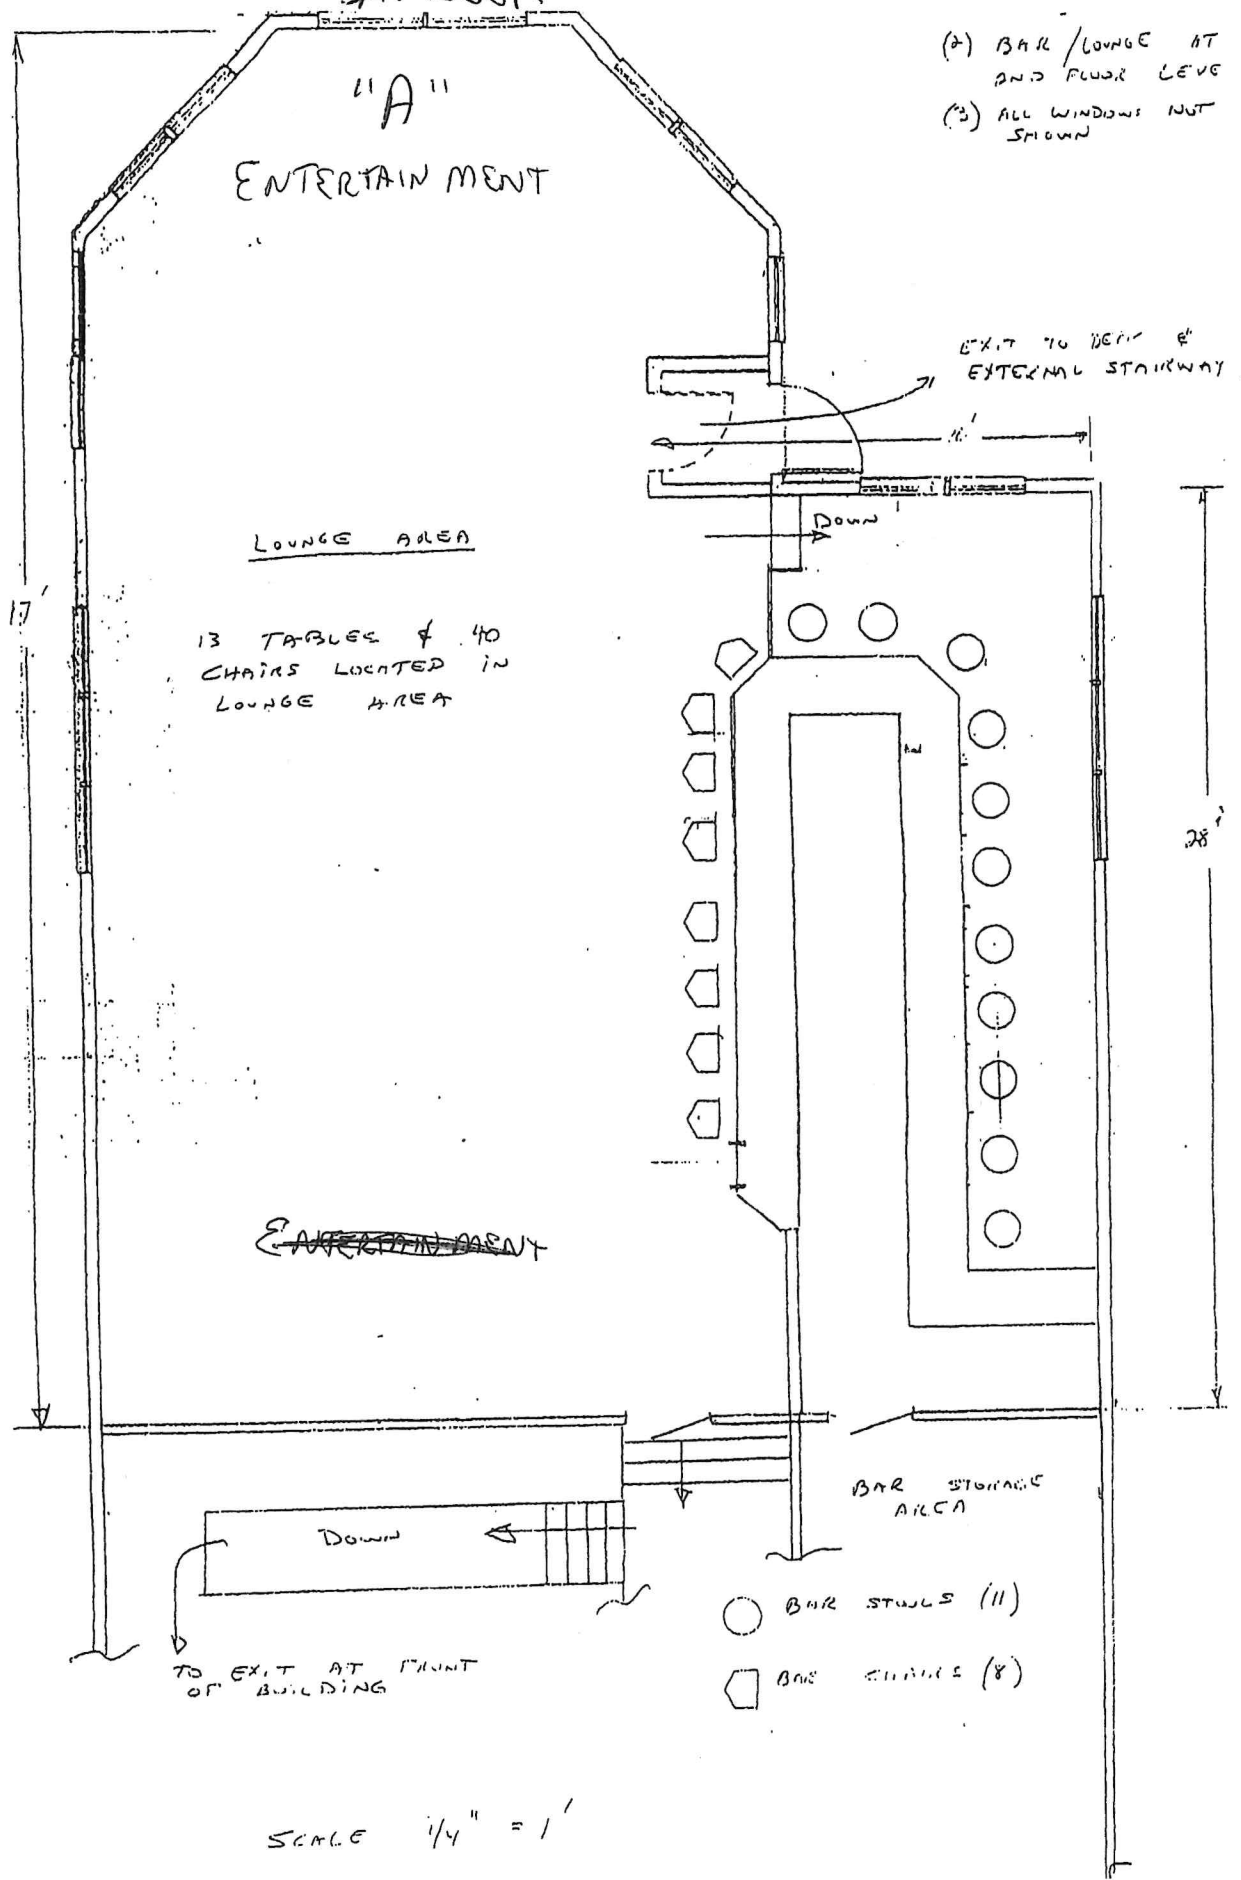

- (2) BAR/LOUNGE AT 2ND FLOOR LEVEL
- (3) ALL WINDOWS NOT SHOWN

"A"
ENTERTAINMENT

LOUNGE AREA

13 TABLES & 40 CHAIRS LOCATED IN LOUNGE AREA

EXIT TO DECK & EXTERNAL STAIRWAY

Down

~~ENTERTAINMENT~~

BAR STORAGE AREA

Down


TO EXIT AT FRONT OF BUILDING

○ BAR STOOLS (11)

◡ BAR CHAIRS (8)


SCALE 1/4" = 1'

Outdoor
LOCATION "B"

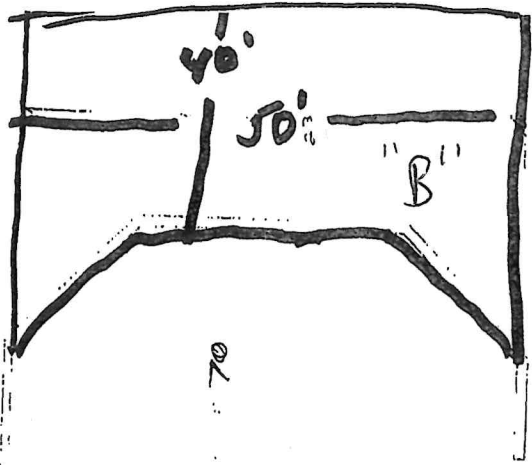

Outdoor PATIO
 Outdoor Entertainment
 Wed 6-8 pm > MAY - Sept.
 Sun 2-4 pm
 or 3-5 pm
 Acoustic Music

BRITISH COUNTRY ELKS LODGE # 120
 FIRST FLOOR PLAN

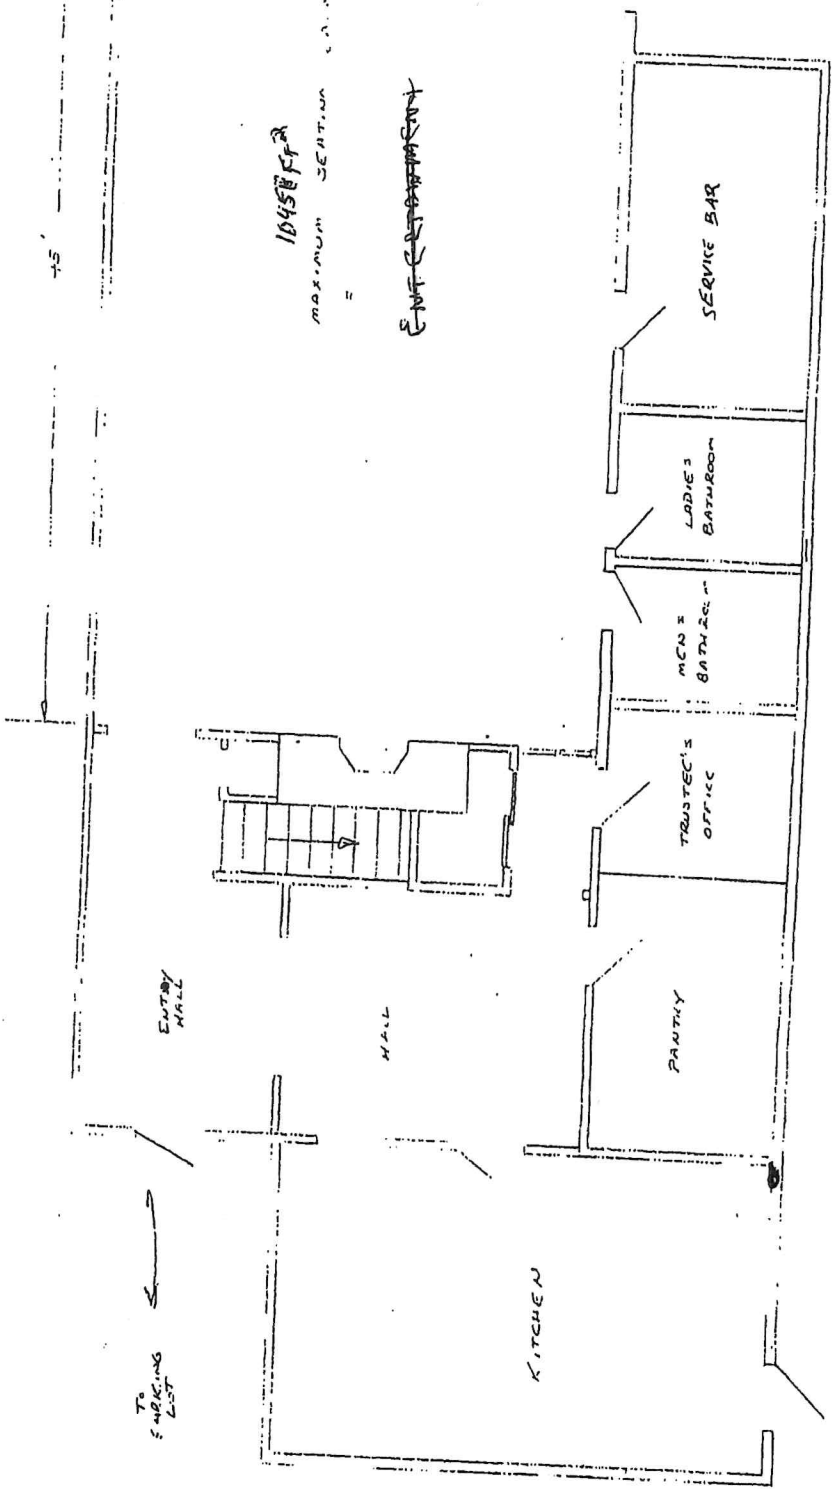

GROUND FLOOR



TOWN CLERK'S OFFICE
Melissa Cordeiro, Town Clerk

10 Court Street
Bristol, RI 02809
Tel. 401-253-7000
Fax. 401-253-2647
Email: Mcordeiro@bristolri.gov


MEMORANDUM

TO: Steven Contente
TOWN ADMINISTRATOR

FROM: Melissa Cordeiro
TOWN CLERK

DATE: February 10, 2025

RE: William Mitchell, Bristol Elks Lodge #1860,
1 Constitution Street request modification of
Dancing and Entertainment License to include
outdoor patio



May we please have your recommendation or the recommendation of the department head you deem appropriate in order for the Council to review the request at the Town Council Meeting to be held on **February 26, 2025**.

All items for this docket must be received in the Clerk's office by Wednesday, February 19, 2025. All and any items received after the deadline will be held until the next council agenda.

Thank you for your cooperation and prompt reply.

Attachments