

SITE PLAN

Address:
1200 Hope St
Bristol, RI 02809

Assessor's Parcel Number:
BRIS M:103 L:2

Parcel Area:
1.76 Acres

Land Use:
Residential
Single Family Residence

Zoning: R-10

Legal Description: /

Subdivision: /



Owner: INFINITY 1217 LLC

Date: June, 2026

- Legend
- Property line
 - Topography line
 - Wall line
 - Roof line
 - Retaining wall
 - Fence
 - Proposed addition



Hope Ct

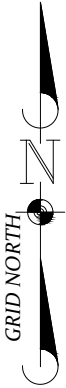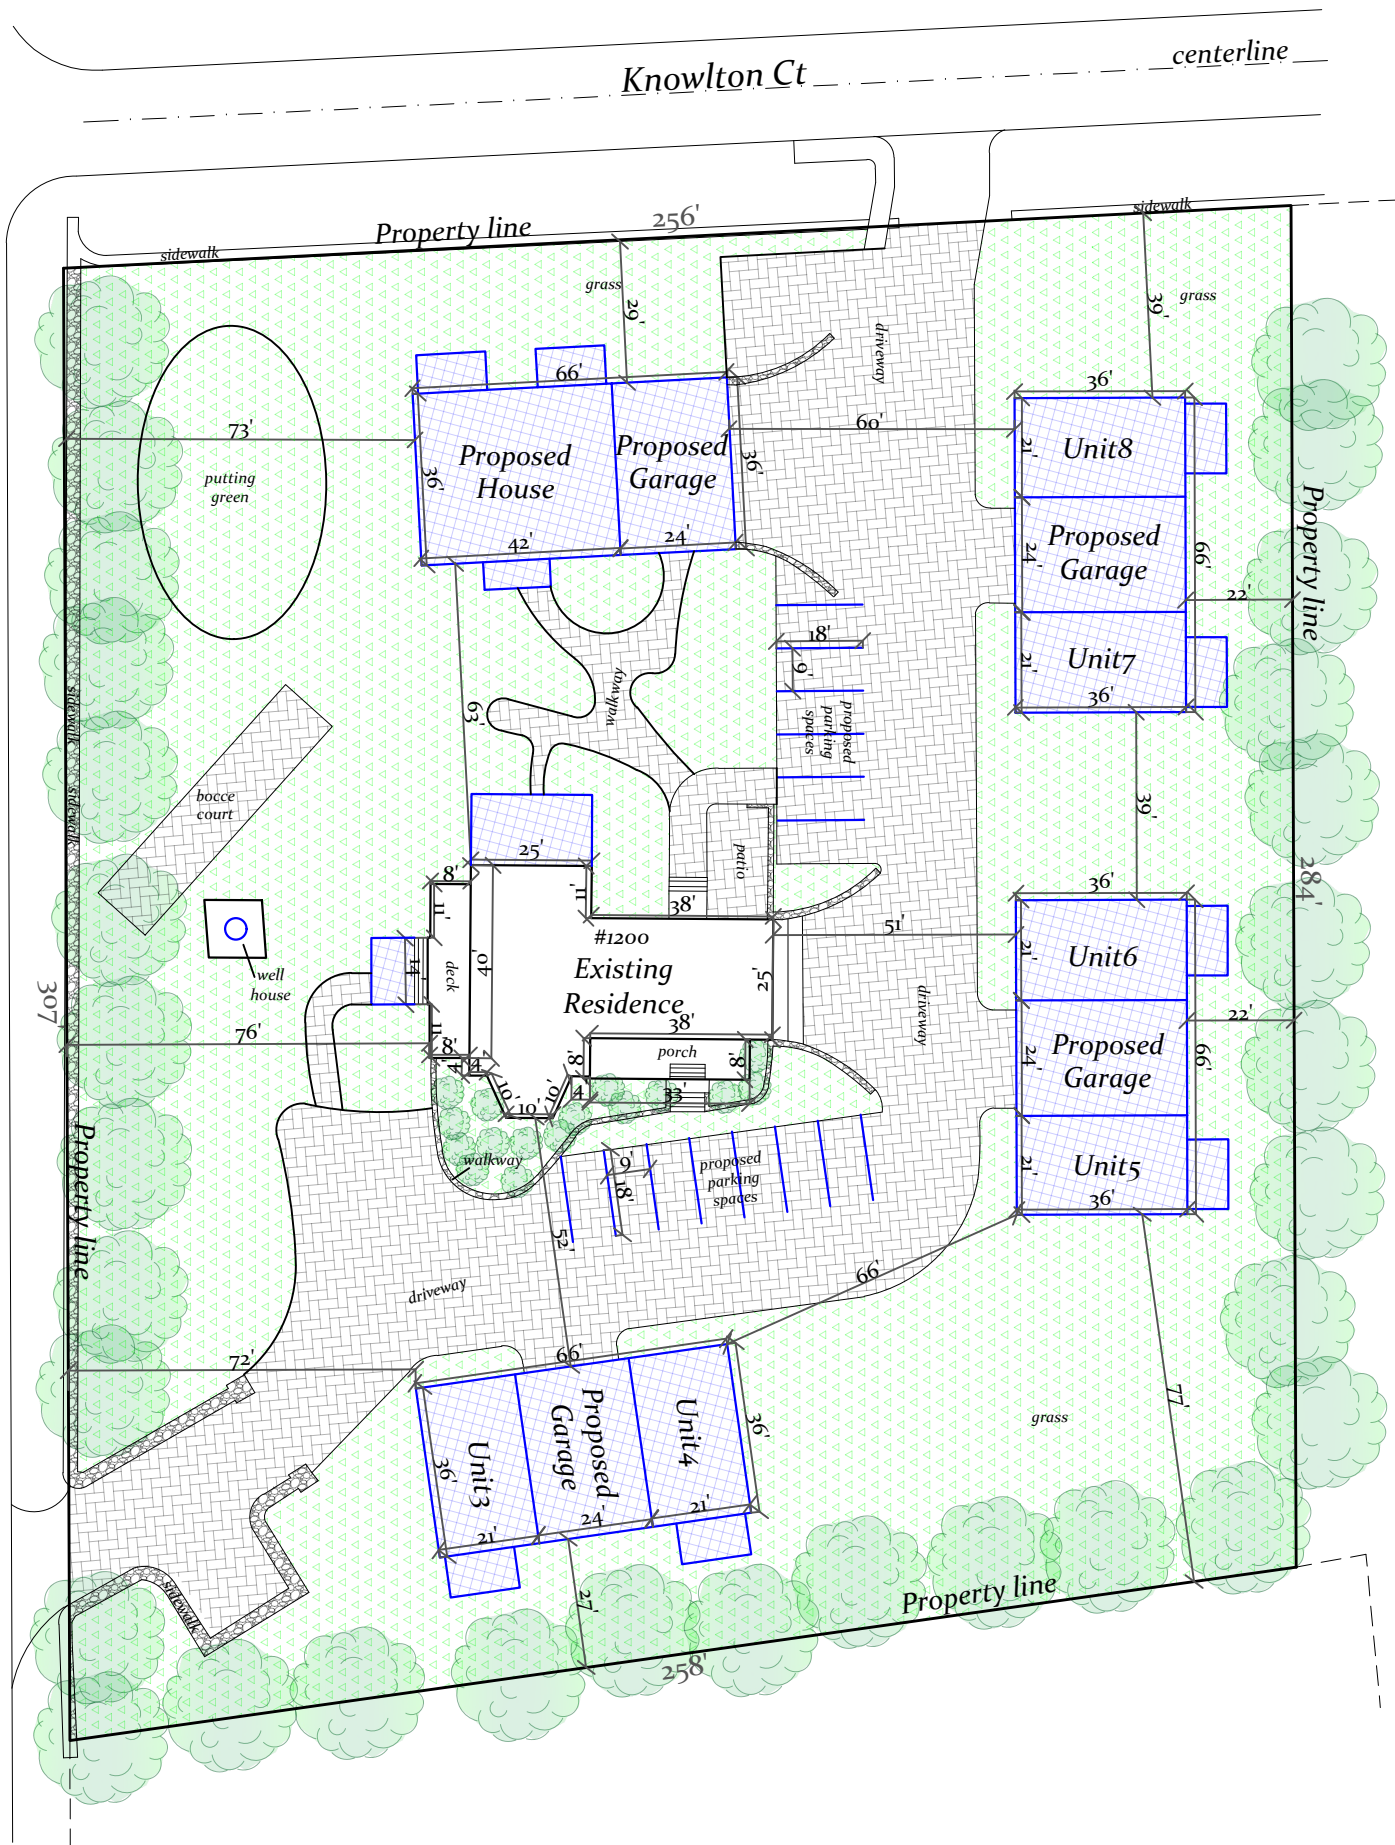

Scale:
1"=40'
Paper size:
11" x 17"

Graphic scale



Disclaimer: This is not a Legal Survey, nor is it intended to be or replace one. These measurements are approximate and are for illustrative purposes only. This work product represents only generalized location of features, objects or boundaries and should not be relied upon as being legally authoritative for the precise location of any feature, objects or boundary.